




01 SOUTH ELEVATION

SC: 1/4" = 1'-0"

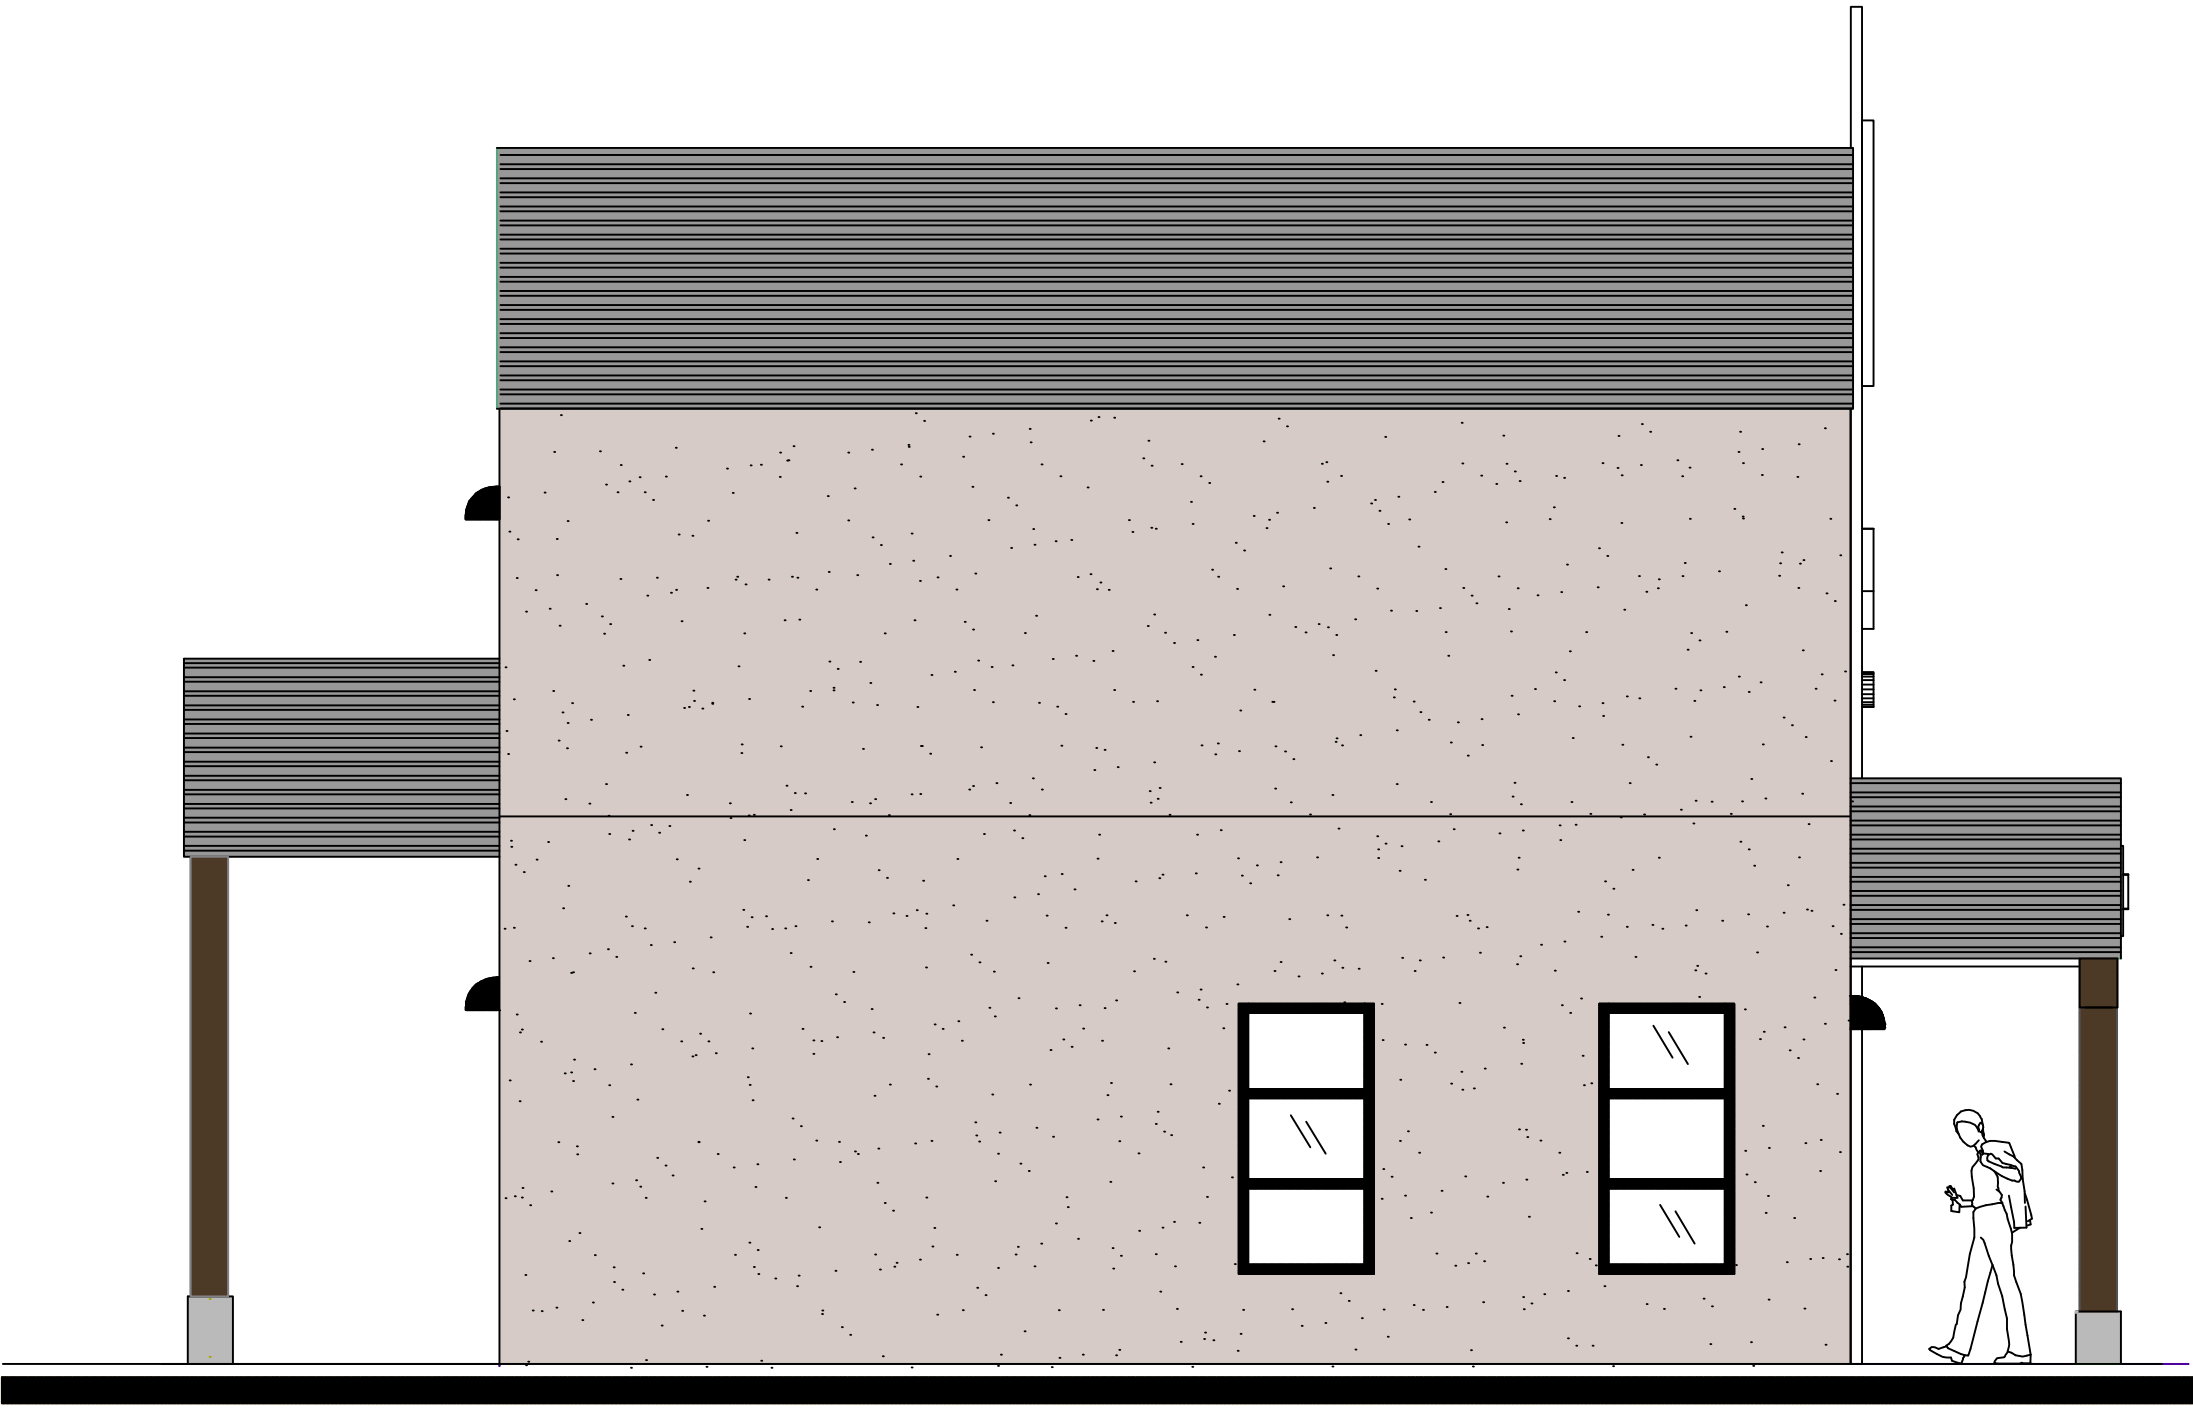


02 WEST ELEVATION

SC: 1/4" = 1'-0"



03 NORTH ELEVATION

SC: 1/4" = 1'-0"

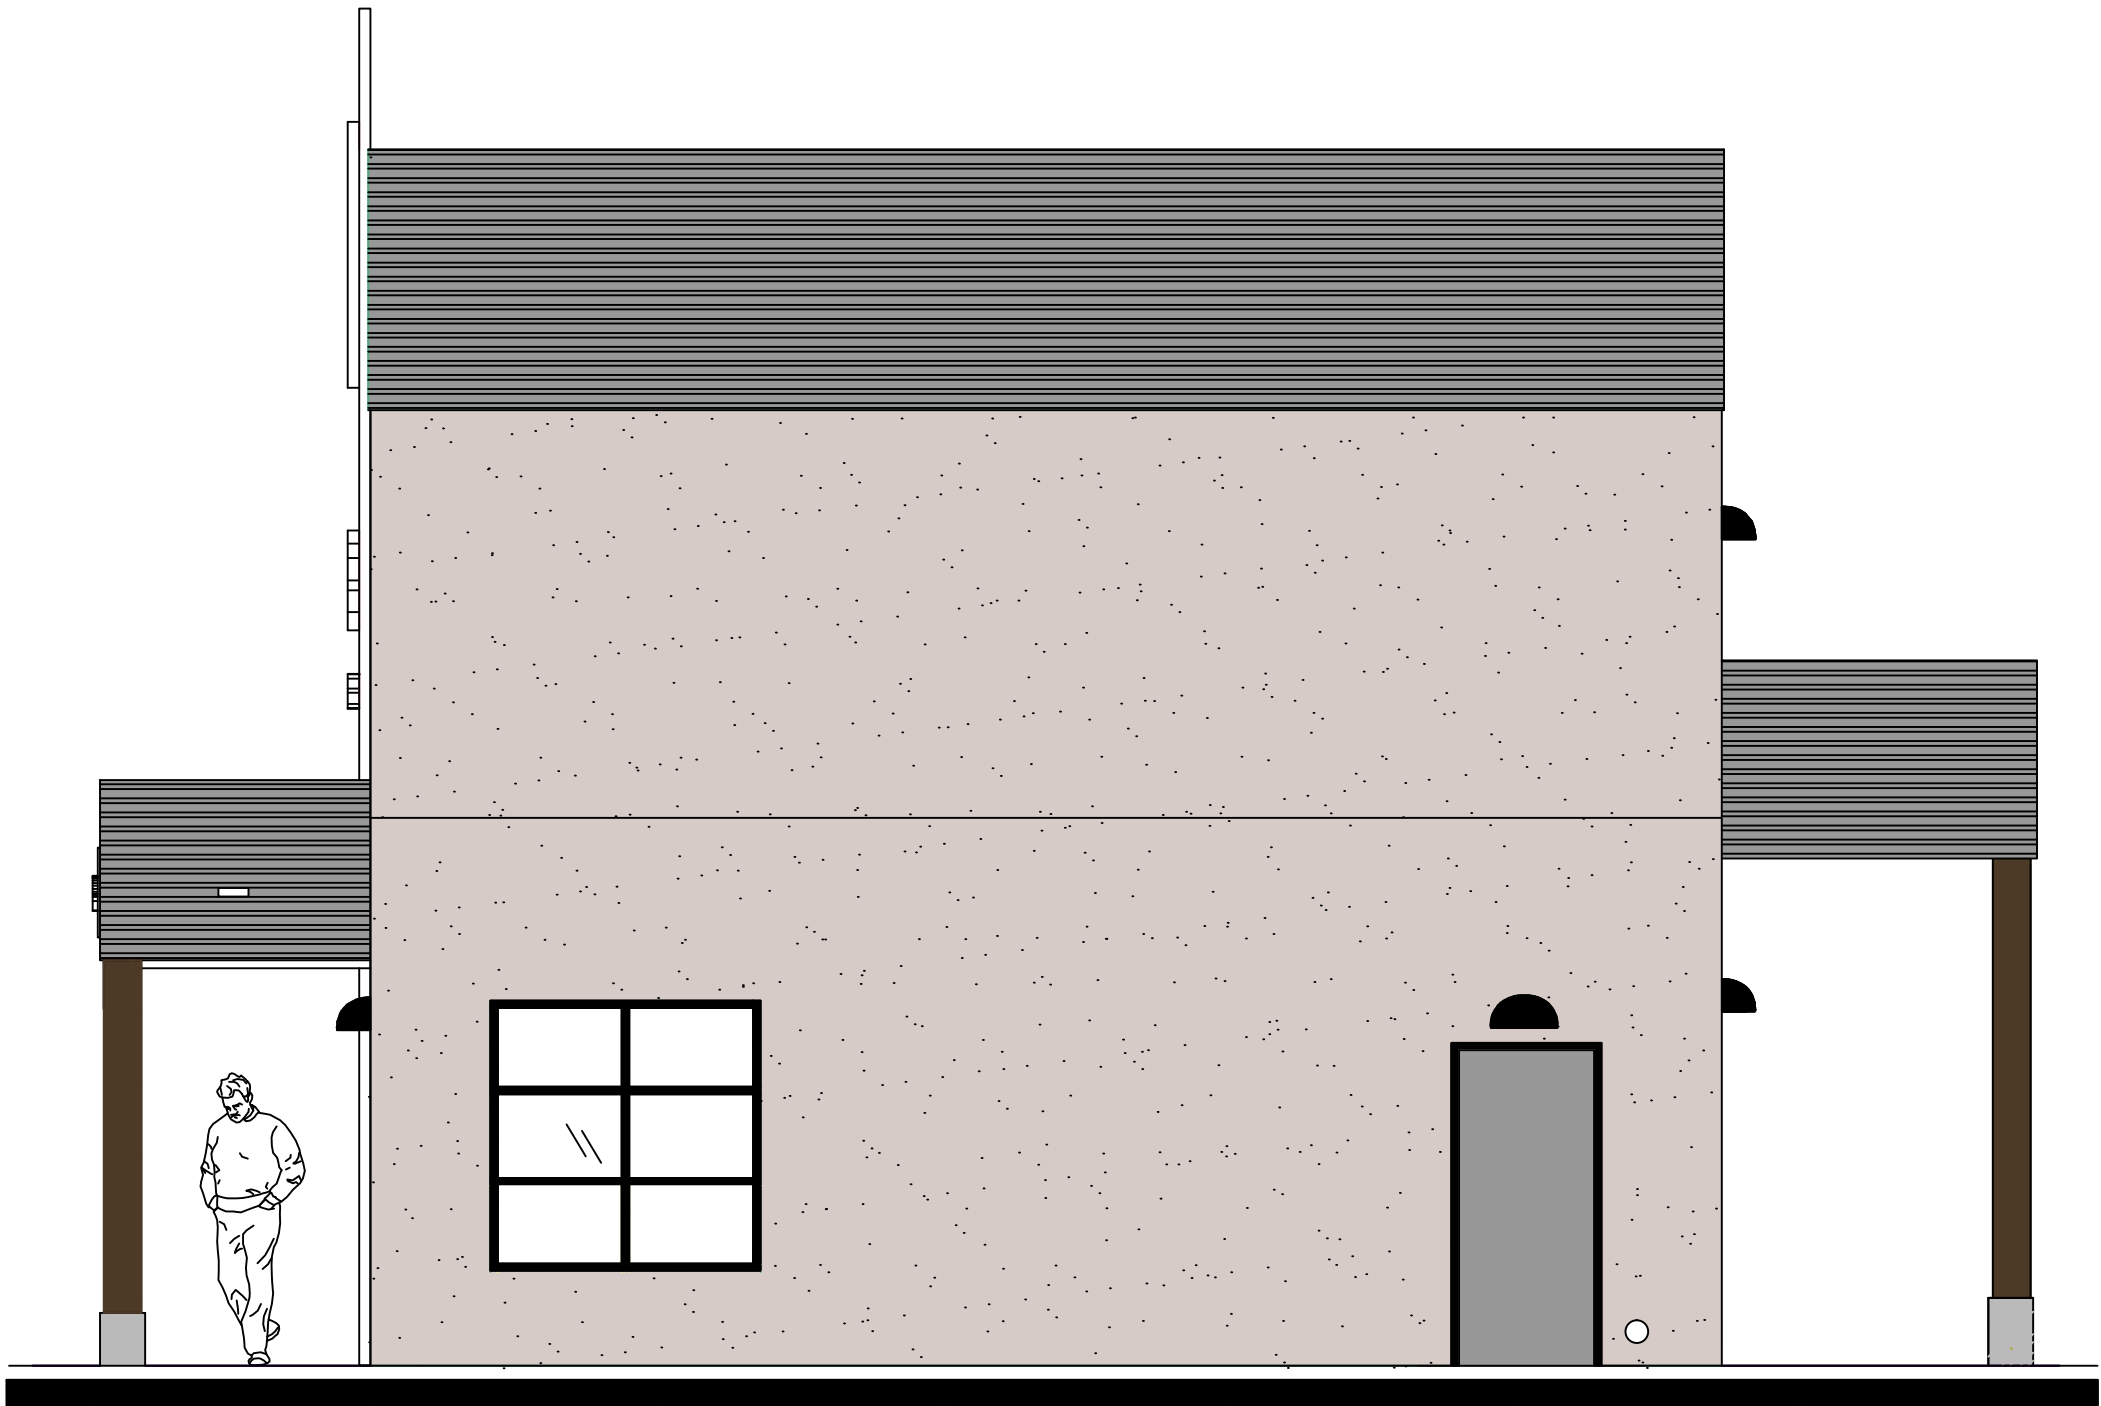

04 EAST ELEVATION

SC: 1/4" = 1'-0"

PROJECT INFORMATION

1. WOODEN CANOPY COLUMNS
2. PAINTED STUCCO FINISH
3. CONCEALED FASTENER METAL WALL PANELS
4. HOLLOW METAL DOORS PAINTED
5. DECORATIVE SCONCES
6. DECORATIVE WOOD BEAM
7. METAL WALL SCUPPERS
8. CUT FOAM LETTER SIGNAGE
9. CULTURED STONE VENEER



REMARKS

DATE

REV. NO.

CLIENT/PROJECT:

Care Free RV Storage Facility
NEC Loma Rd. & Estrella Pkwy.
Maricopa, AZ

DATE: April, 2023

PROJ. NO.:


SCALE: 1/4" = 1'-0"

CHCK'D BY:

DRAWN BY:

SHEET

CONCEPTUAL EXTERIOR ELEVATIONS

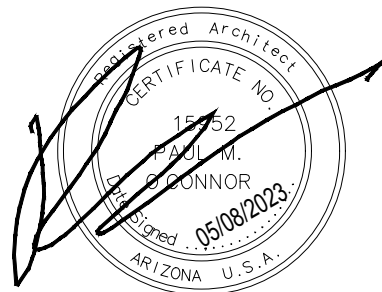


EXP 08/12/2023


REMARKS

DATE

REV. NO.

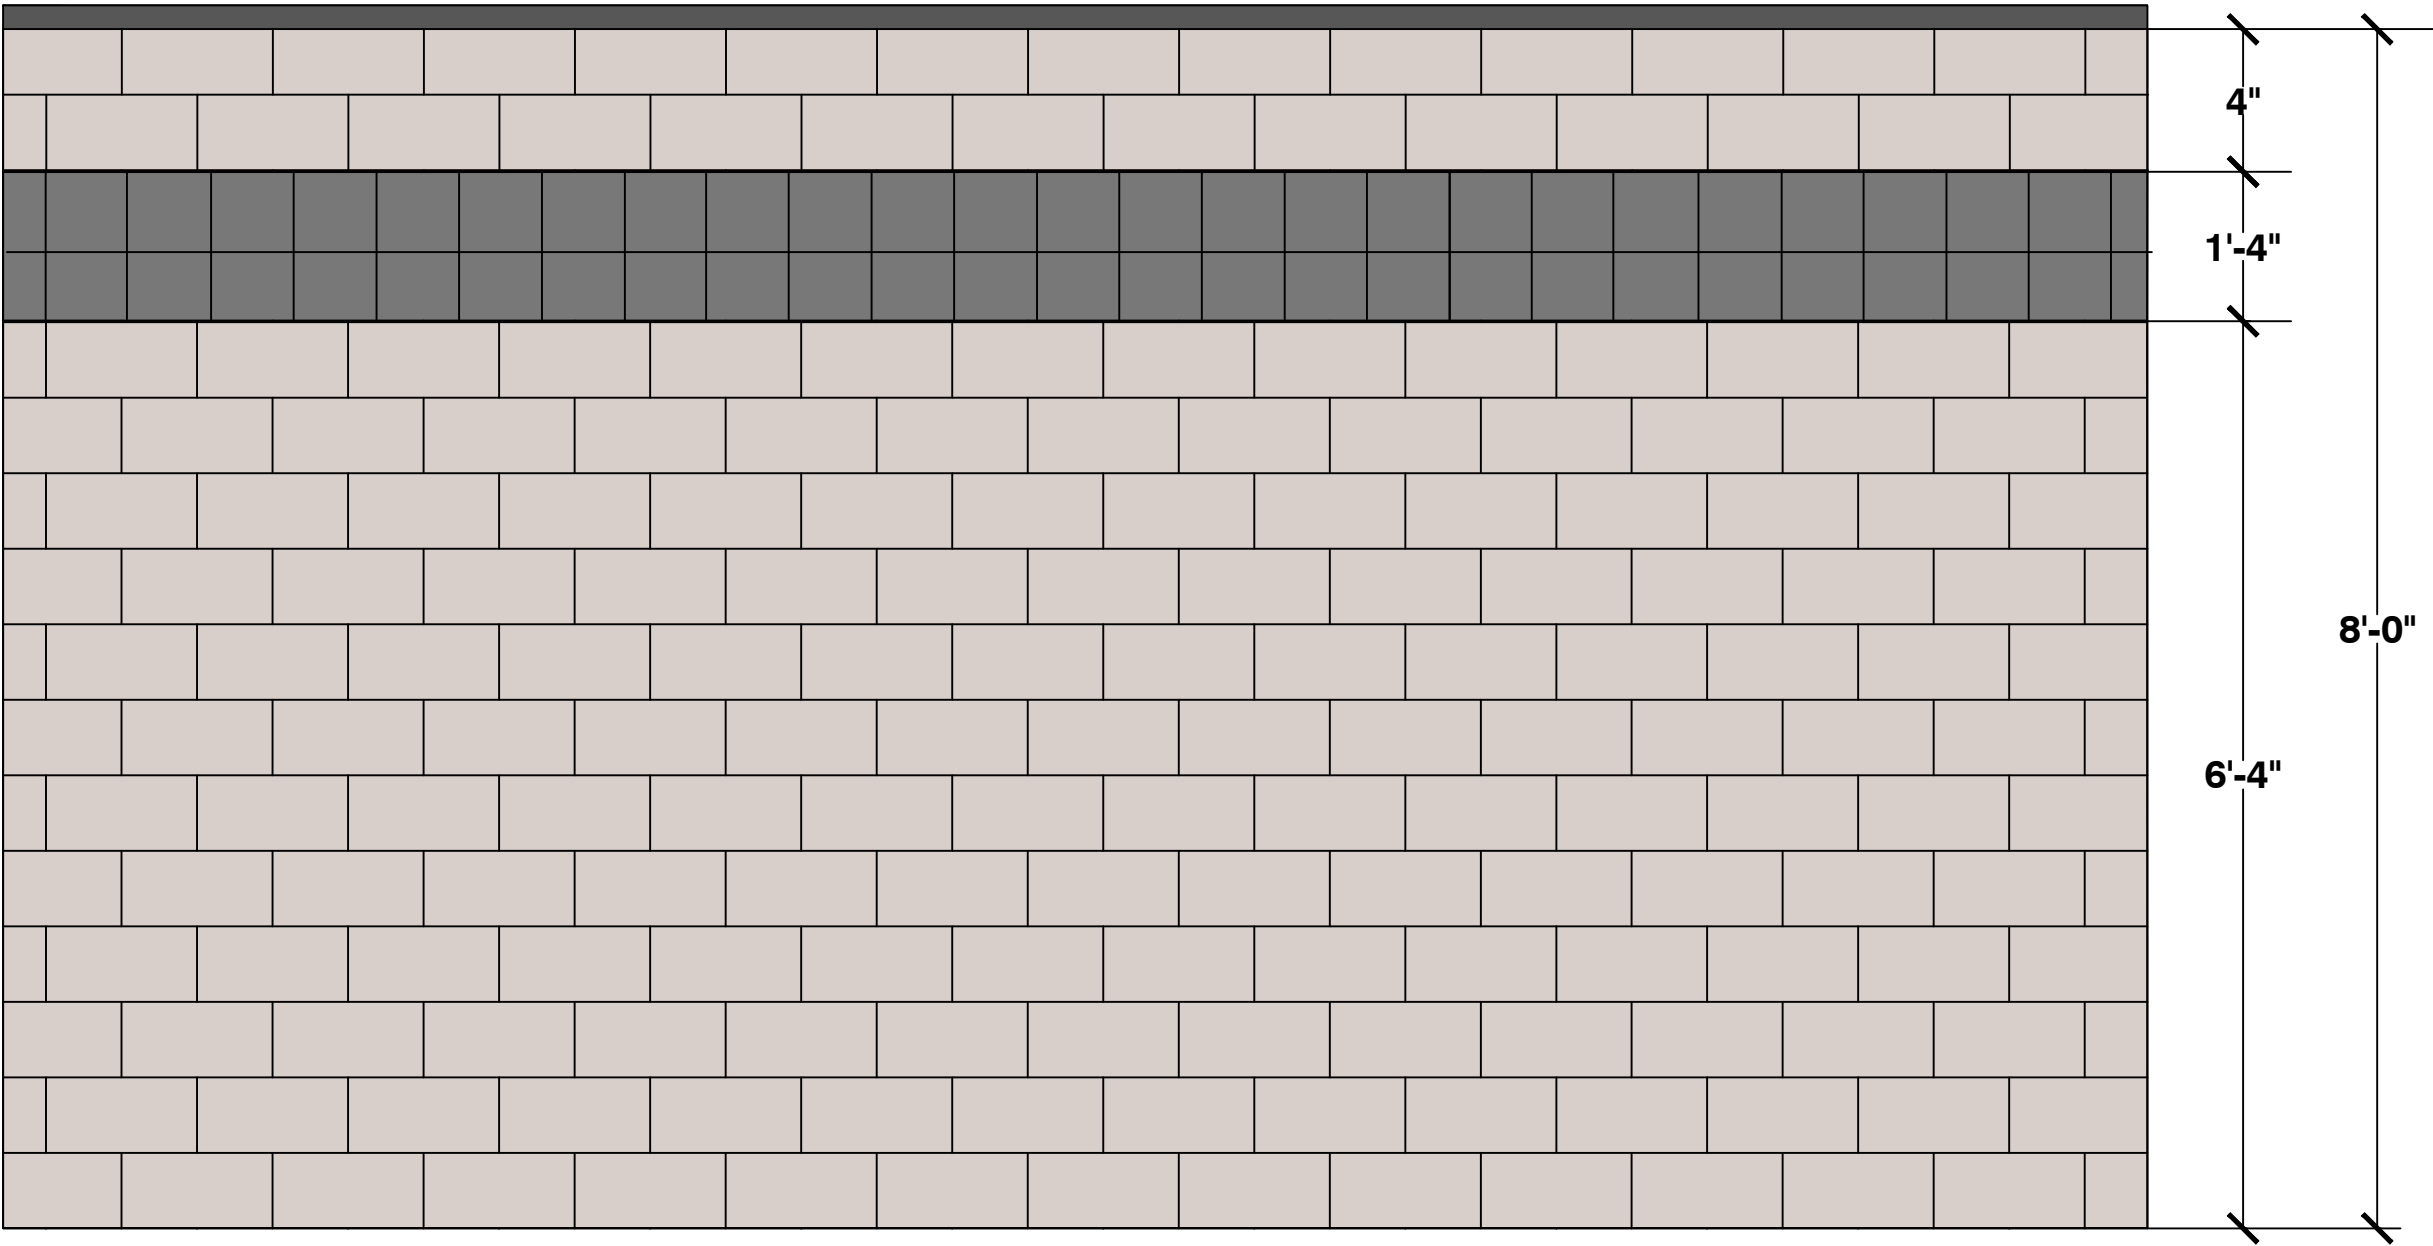

WALL ELEVATION - A
4' WALL CAP SW40446
CMU BLOCK SW7022 ALPACA
CMU BLOCK-CENTER SCORED SW40445

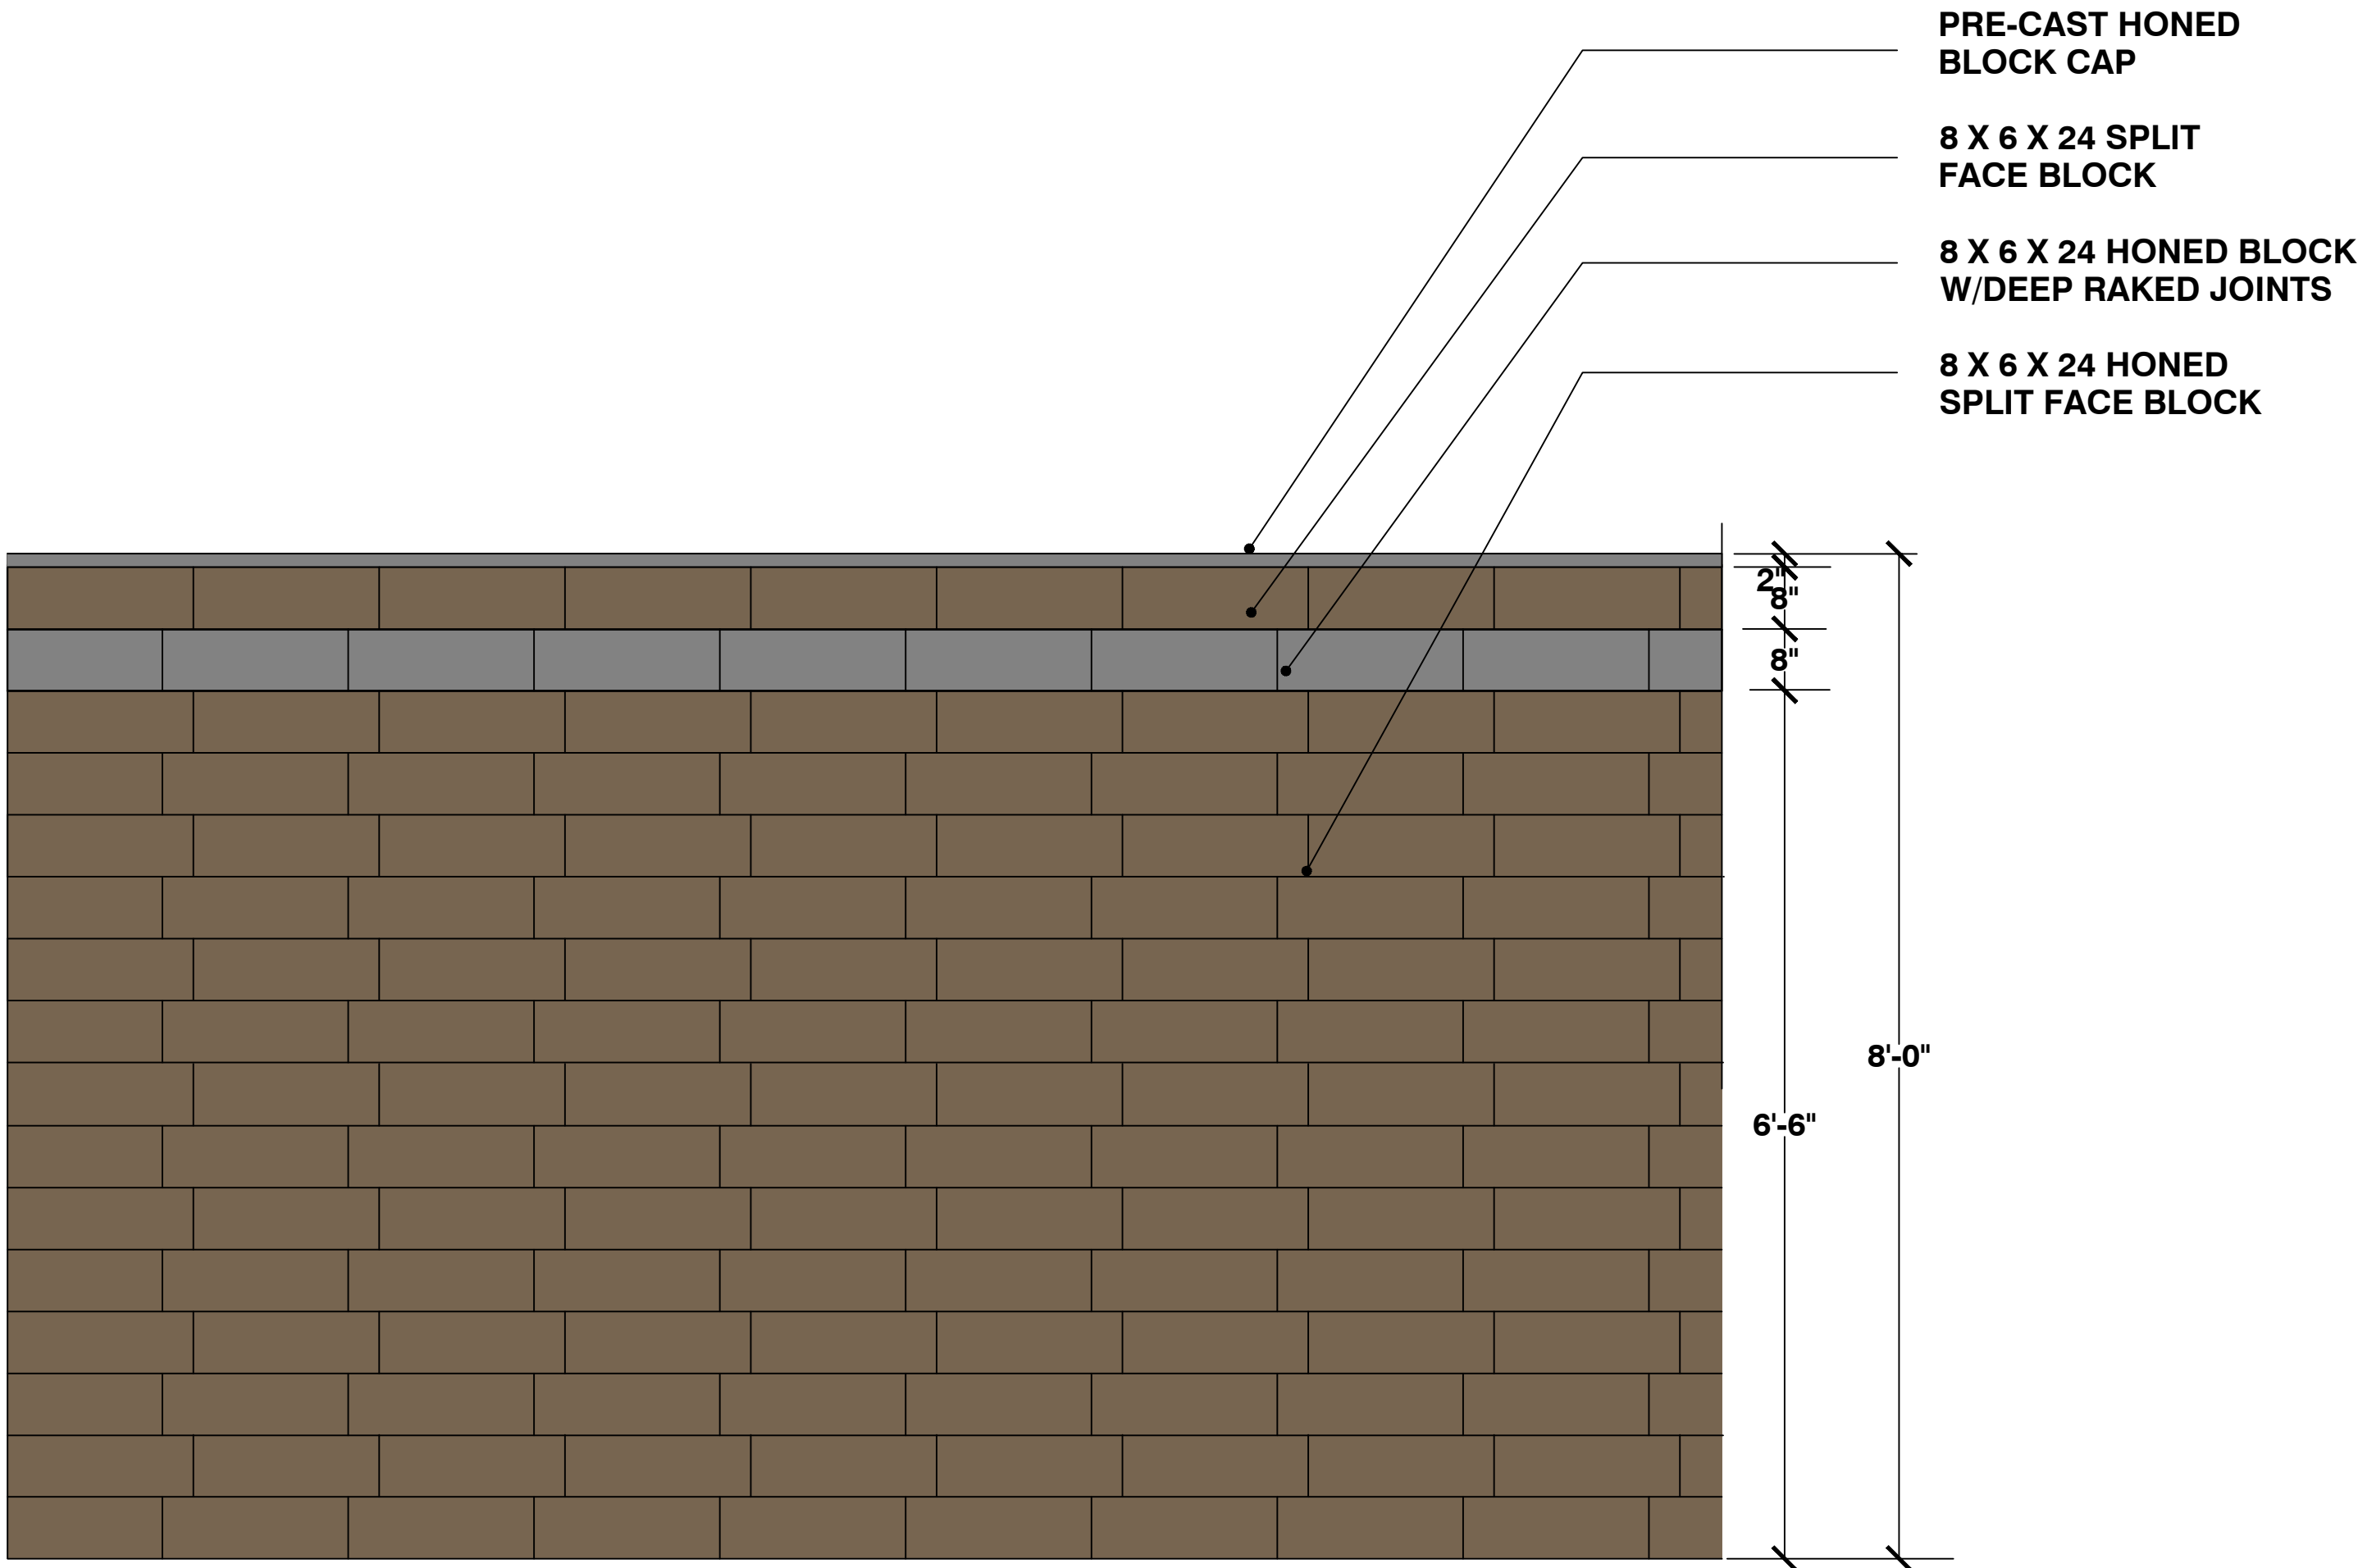

WALL ELEVATION - B (NORTH WALL)
GENERAL NORTH:
CONCEPTUAL COLORS AND MATERIAL - FINAL COLORS AND
MATERIALS TO BE SELECTED PRIOR TO CONSTRUCTION.

CLIENT/PROJECT:
Care Free RV Storage Facility
NEC Loma Rd. & Estrella Pkwy.
Maricopa, AZ

SHEET TITLE:
S A M P L E W A L L T H E M E S

DATE: April, 2023
PROJ. NO.:
SCALE: N.T.S.
CHCK'D BY:
DRAWN BY:


SHEET



CONCEALED FASTENER MTL WALL PANEL
BASIS OF DESIGN MBCI MASTERLINE 16
COLOR SLATE GRAY



PAINTED FINE FINISH STUCCO &
PAINTED CMU BLOCK WALL (8X8X16)
SHERWIN WILLIAMS
SW7022 ALPACA

 

H.M. DOORS PAINTED &
PAINTED CMU BLOCK WALL (8X8X16)
SHERWIN WILLIAMS
SW40445 LOOKING GLASS GRAY



PAINTED CMU BLOCK WALL 4" CAP
SHERWIN WILLIAMS
SW40446 CHARCOAL SMUDGE



10" DIAMETER WOODEN POSTS
WOODEN WINDOW SHUTTERS
MINWAX SEMI-TRANSPARENT
COLOR ESPRESSO



CULTURED STONE VENEER
AIRSTONE SPRING CREEK IN COLOR
GRAY

CLIENT/PROJECT:
Care Free RV Storage Facility
NEC Loma Rd. & Estrella Pkwy.
Maricopa, AZ

SHEET TITLE:
S A M P L E C O L O R B O A R D

DATE: April, 2023
SCALE: 1/4" = 1'-0"
PROJ. NO.:
CHCK'D BY:
DRAWN BY:
SHEET

REV. NO.
DATE
REMARKS