
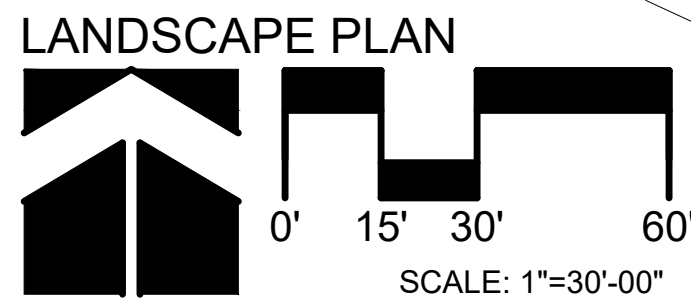


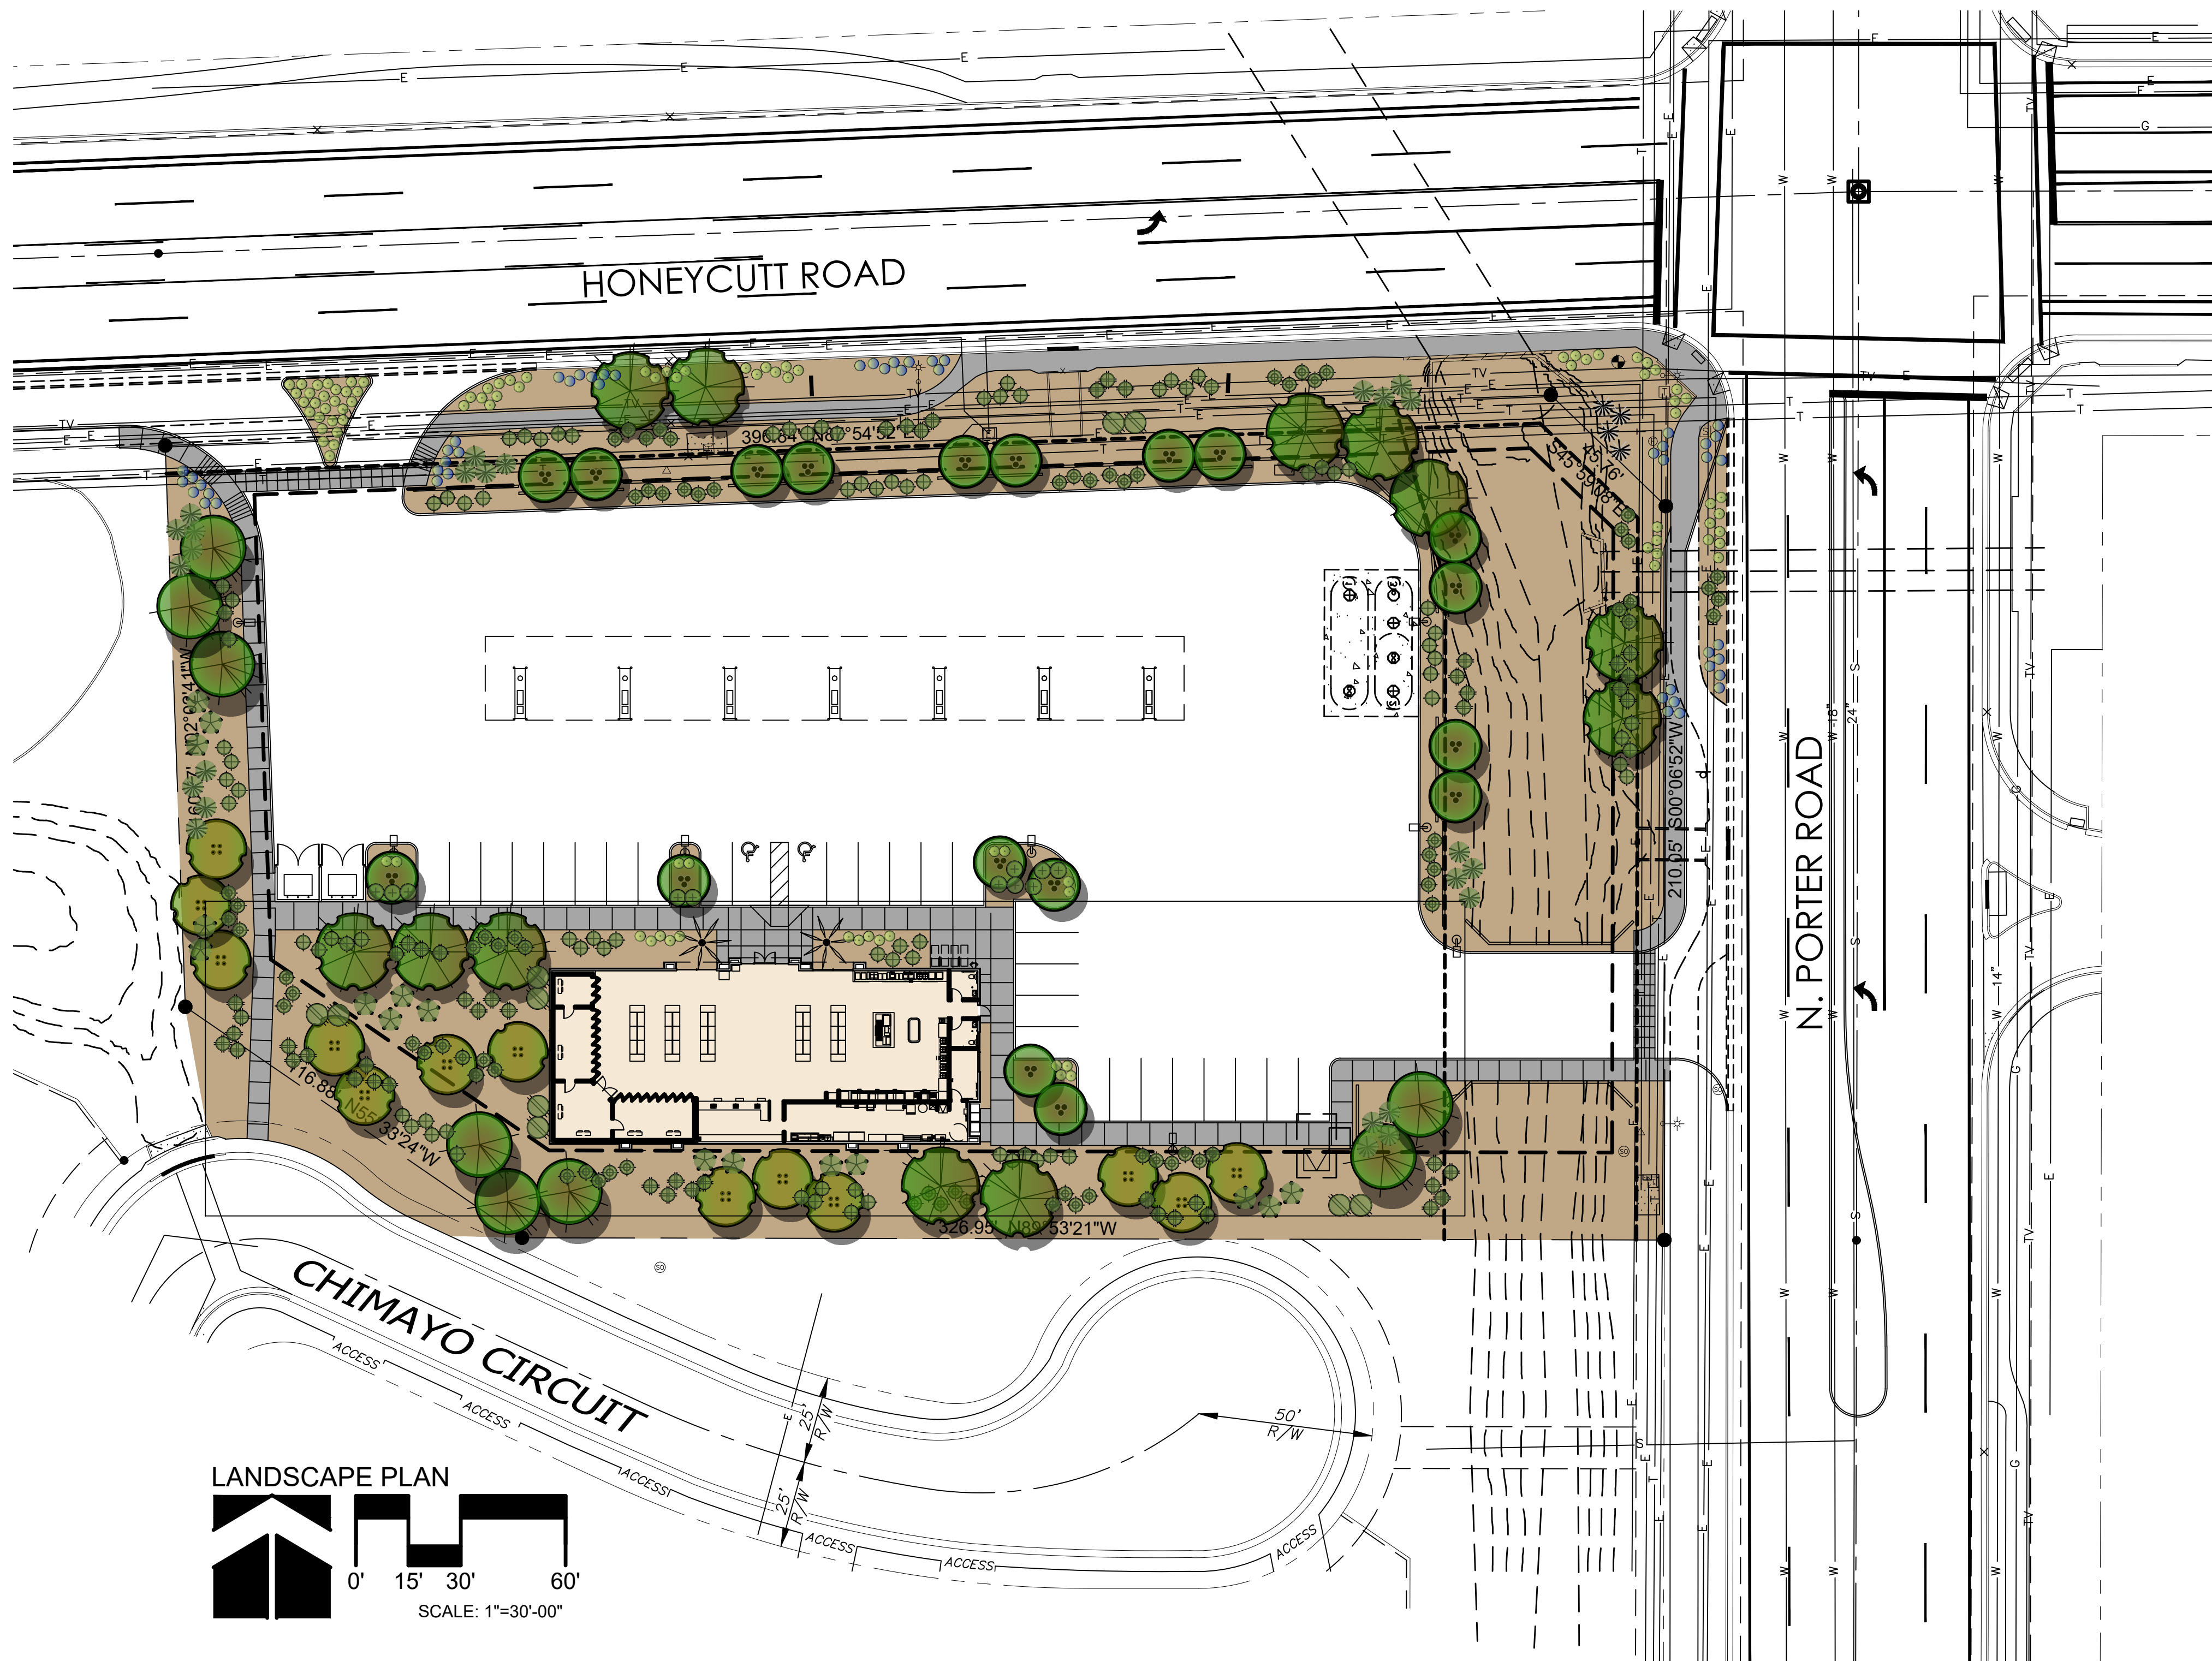


LANDSCAPE LEGEND

- PISTACHE 'RED-PUSH'
RED PUSH PISTACHE
24" BOX (12)
- CAESALPINIA CACALACO
CASALOTE (SMOOTHIE)
24" BOX (18)
- ULMUS PARVIFOLIA
CHINESE ELM
24" BOX (8)
- PITHECELLOBIUM FLEXICAULE
TEXAS EBONY
24" BOX (14)
- PHOENIX DACTYLIFERA
DATE PALM (MATCHING)
20" T.F. DIAMOND CUT, STRAIGHT,
NO AERIAL ROOTS SHOWING (2).
- TECOMA 'ORANGE JUBILEE'
ORANGE JUBILEE
5 GALLON
- CAESALPINIA MEXICANA
MEXICAN BIRD OF PARADISE
5 GALLON
- EREMOPHILA MACULATA
VALENTINE EMU BUSH
5 GALLON
- HESPERALOE PARVIFLORA
RED YUCCA
5 GALLON
- HESPERALOE PARVIFLORA
YELLOW YUCCA
5 GALLON
- DASYLIRION WHEELERII
DESERT SPOON
5 GALLON
- AGAVE DESMETTIANA
SMOOTH AGAVE
5 GALLON
- LANTANA MONTEVIDENSIS
'GOLD MOUND'
5 GALLON
- LANTANA MONTEVIDENSIS
TRAILING PURPLE
5 GALLON

3/4" SCREENED MOUNTAIN VISTA BROWN
DECOMPOSED GRANITE
2" DEPTH IN ALL LANDSCAPE AREAS

LANDSCAPE DATA:

REQUIREMENTS:
1 TREE / 3 SHRUBS PER PARKING LOT ISLAND
OPEN SPACE LANDSCAPE 1 TREE / 6 SHRUBS PER 650
SQ.FT. (50 TREES, 300 SHRUBS)
PROVIDED:
ISLANDS: 7 TREES / 21 SHRUBS
32,471 SQ.FT LANDSCAPE AREA:
54 TREES / 320 SHRUBS

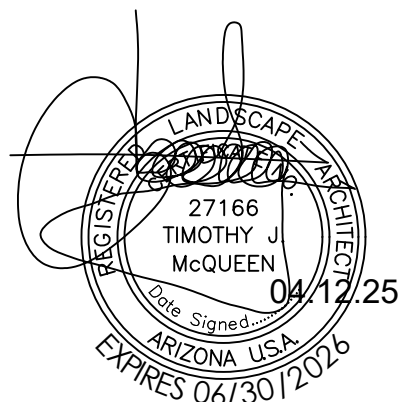

T.J. McQUEEN & ASSOCIATES, INC.
LANDSCAPE ARCHITECTURE
URBAN DESIGN
SITE PLANNING
10446 N. 74th Street, Suite 150
Scottsdale, Arizona 85258
P. (602)265-0320
EMAIL: timmcqueen@tjmla.net



ARCHICON
Architecture & Interiors, L.C.
5055 E WASHINGTON STREET
SUITE 200
PHOENIX, ARIZONA 85034
(602) 222-4266
FAX (602) 279-4305
www.ARCHICON.COM

TERRIBLE'S C-STORE
41595 W HONEYCUTT RD
SWC W HONEYCUTT RD & N. PORTER RD
MARICOPA, AZ 85138

PROJECT NUMBER: 2428110-10
PROJECT MANAGER: JK
DRAWN BY: JK
CHECKED BY: JK

SHEET DESCRIPTION
CONCEPTUAL
LANDSCAPE PLAN

SHEET NO.

La.01

ISSUE DATE: 04.12.25