
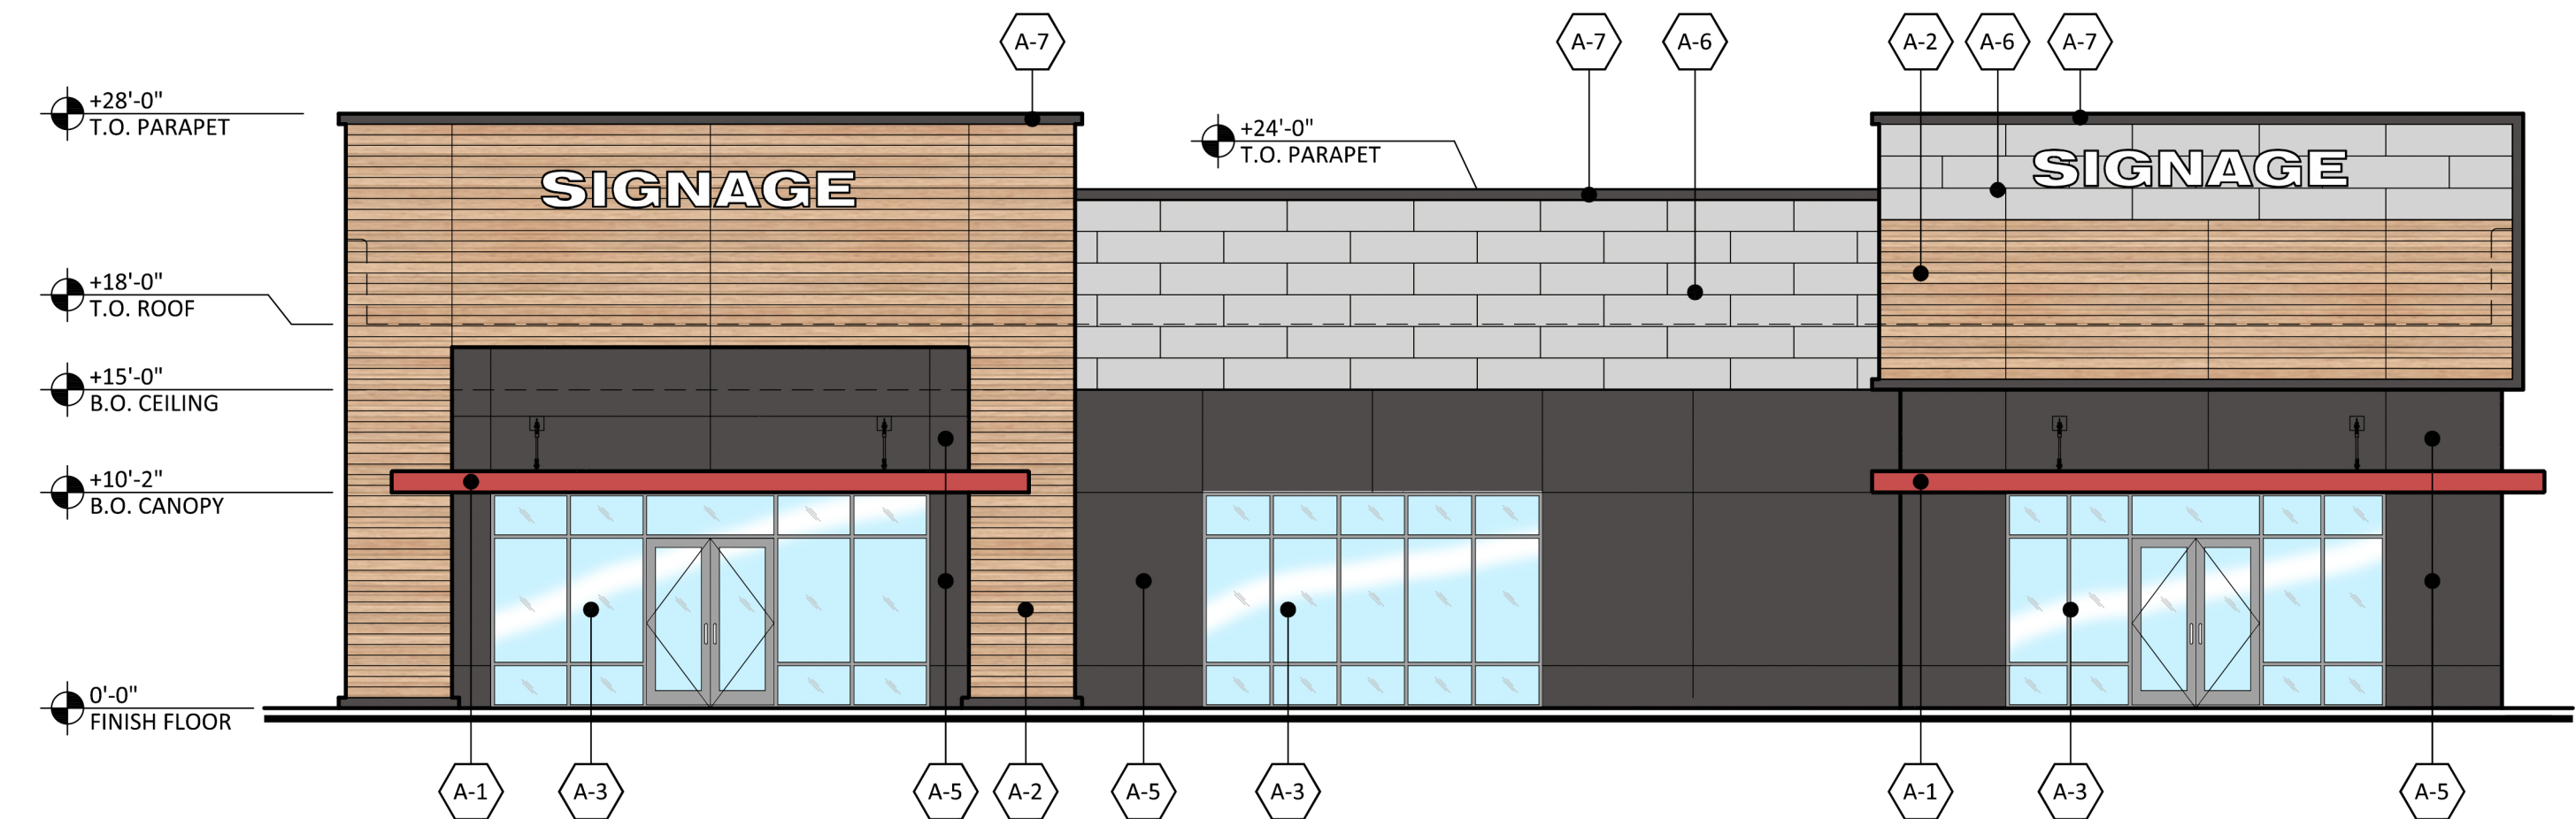



FLOOR PLAN

SCALE: 1/8" = 1'-0"

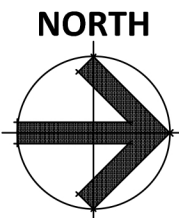

EAST ELEVATION

SCALE: 1/8" = 1'-0"

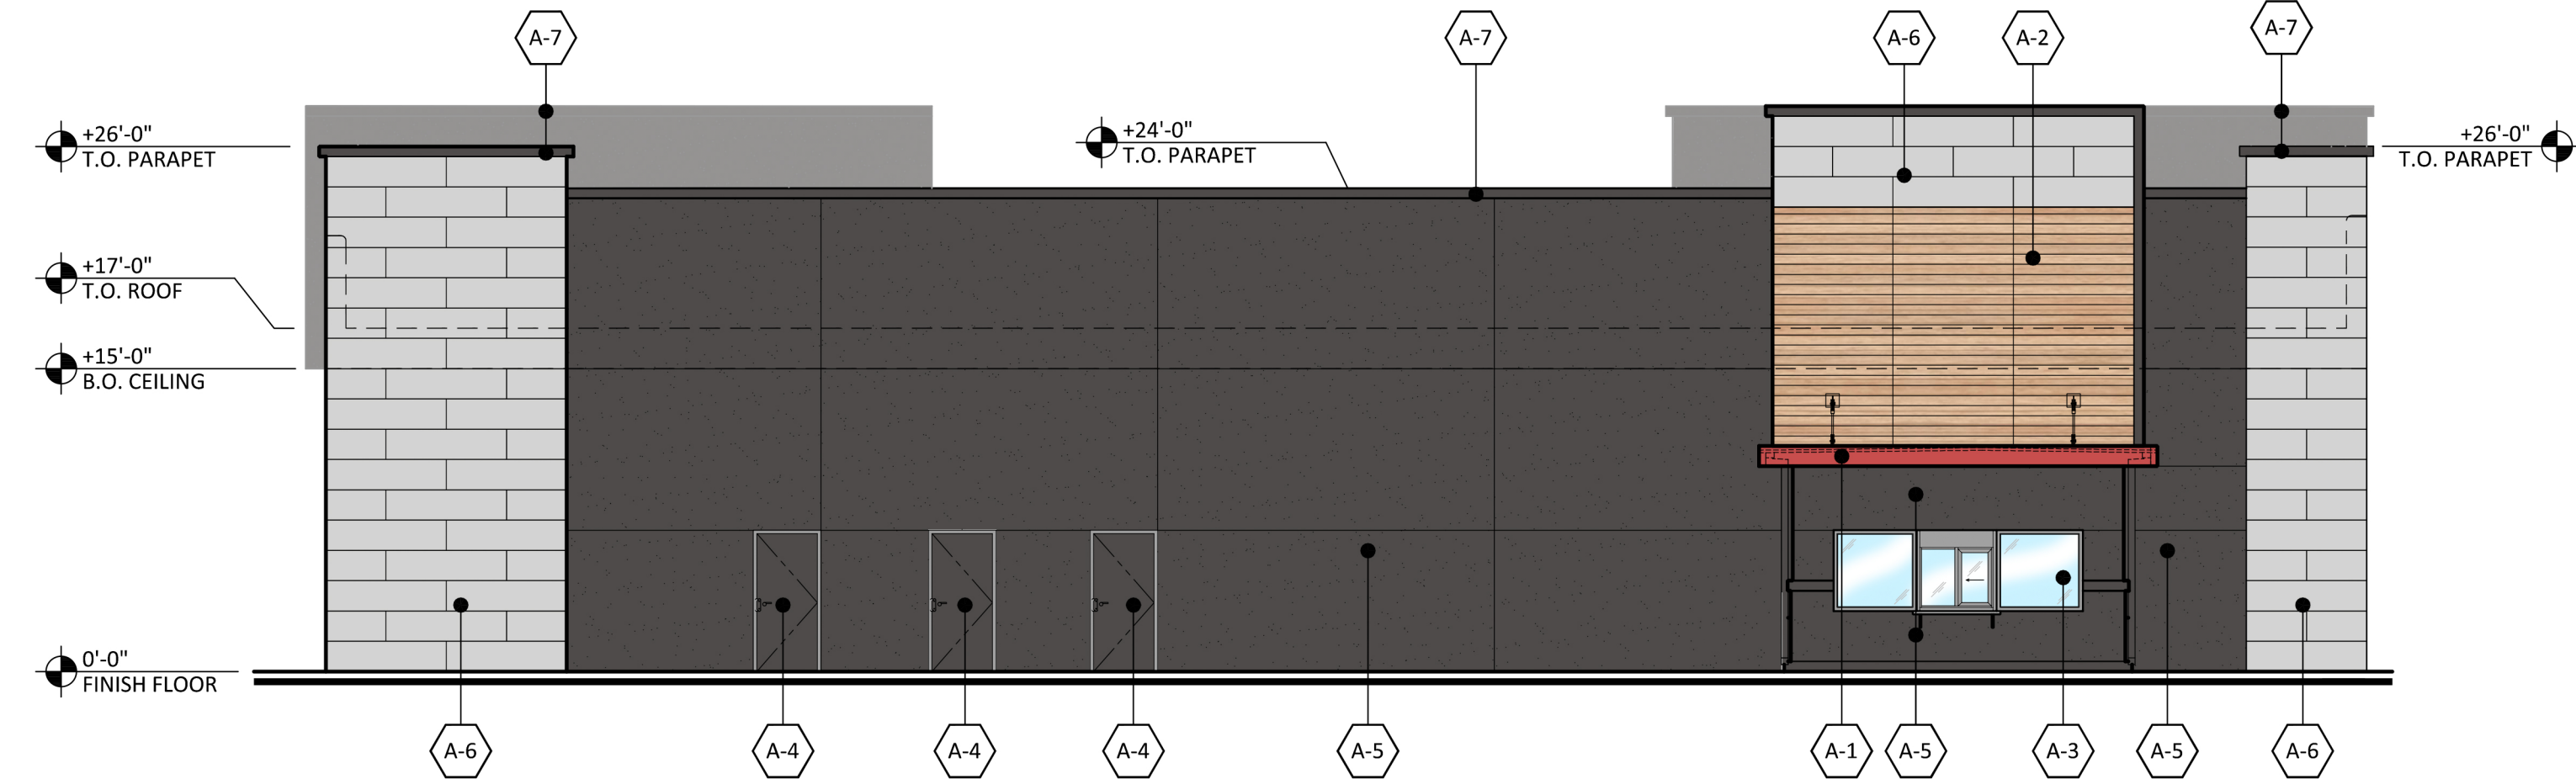


WEST ELEVATION

SCALE: 1/8" = 1'-0"


MATERIAL LEGEND

- A-1 ALUMINUM CANOPY
MARQUEE AWNING
COLOR: SPANISH CARMINE (DEFD11)
MANUFACTURER: DUNN EDWARDS
- A-2 NICHIIA AWP 1818
COLOR: SPRUCE
SERIES: VINTAGEWOOD
- A-3 ANODIZED ALUMINUM
STOREFRONT WITH CLEAR LOW-E INSULATED GLASS
- A-4 MAN DOOR
COLOR: BLACK BEAN (DE6385)
MANUFACTURER: DUNN EDWARDS
- A-5 SYNTHETIC STUCCO
COLOR: BLACK BEAN (DE6385)
MANUFACTURER: DUNN EDWARDS
- A-6 NICHIIA TUFFBLOCK MODERN SERIES STEEL
COLOR: SILVER SPOON (DE6366)
MANUFACTURER: DUNN EDWARDS
- A-7 BRAKE METAL
COLOR: BLACK BEAN (DE6385)
MANUFACTURER: DUNN EDWARDS

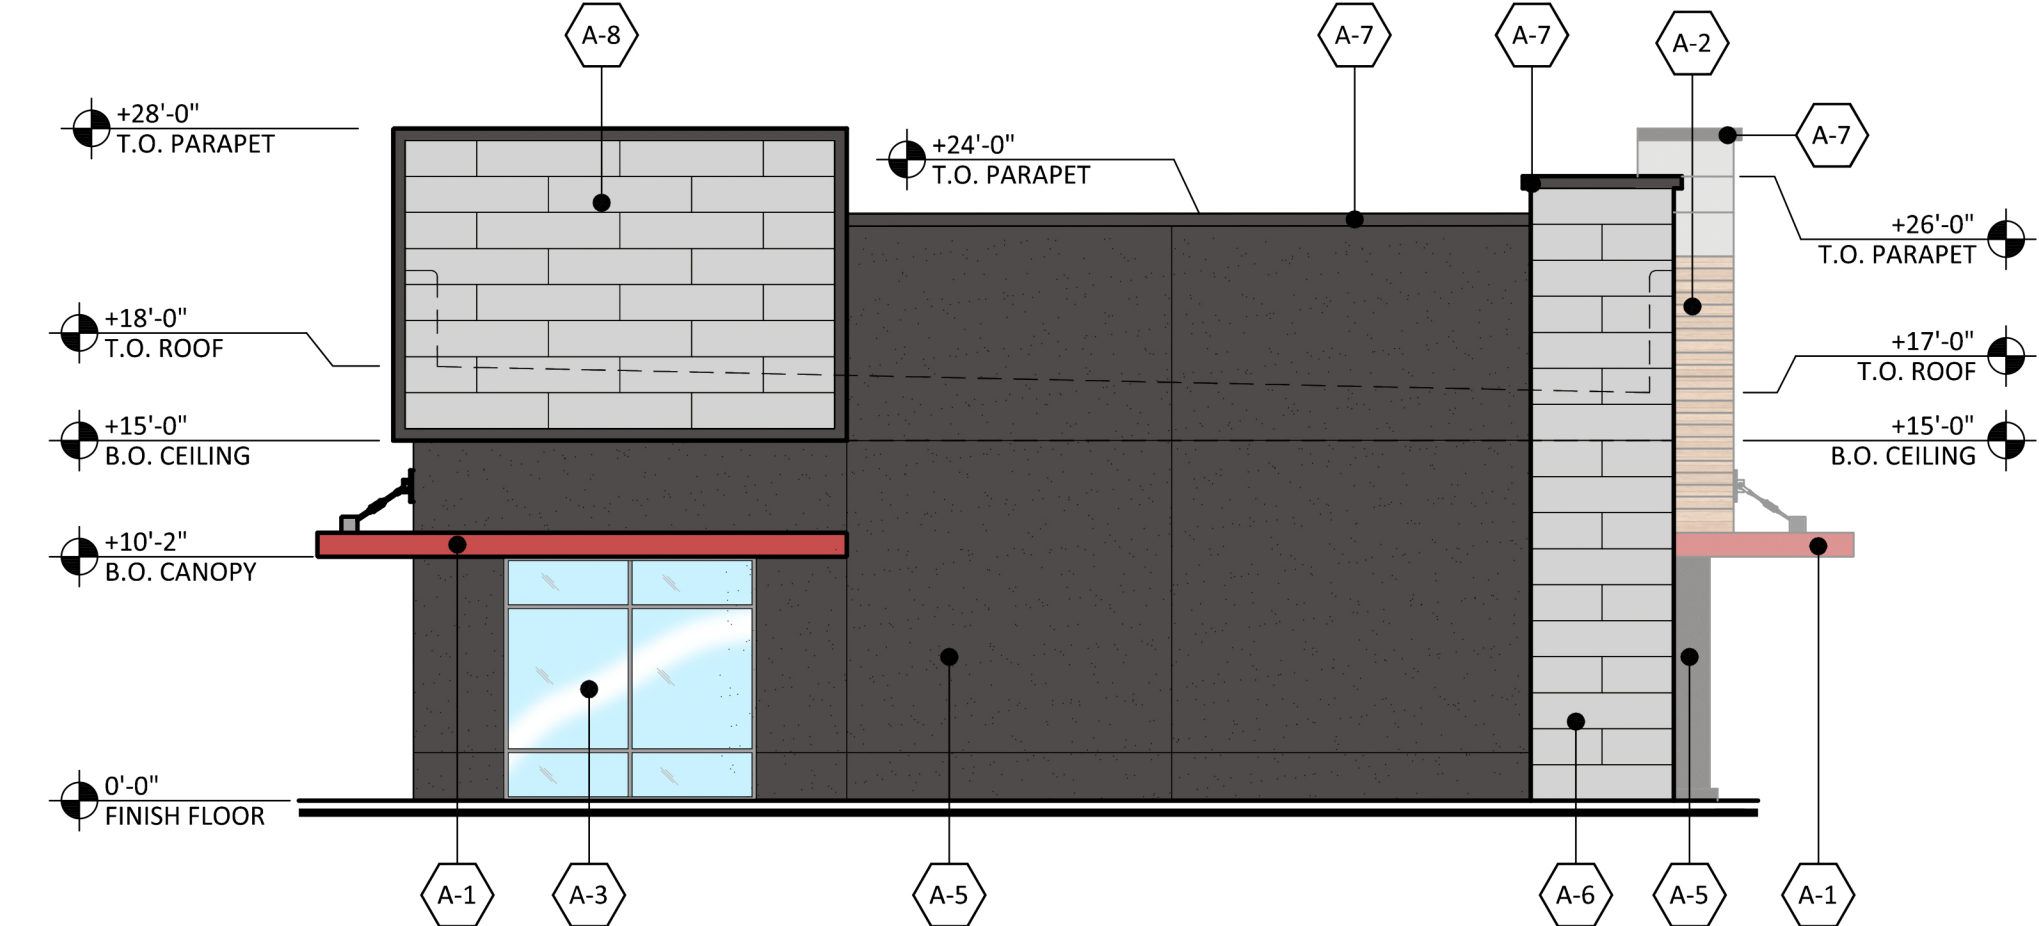

NORTH ELEVATION

SCALE: 1/8" = 1'-0"

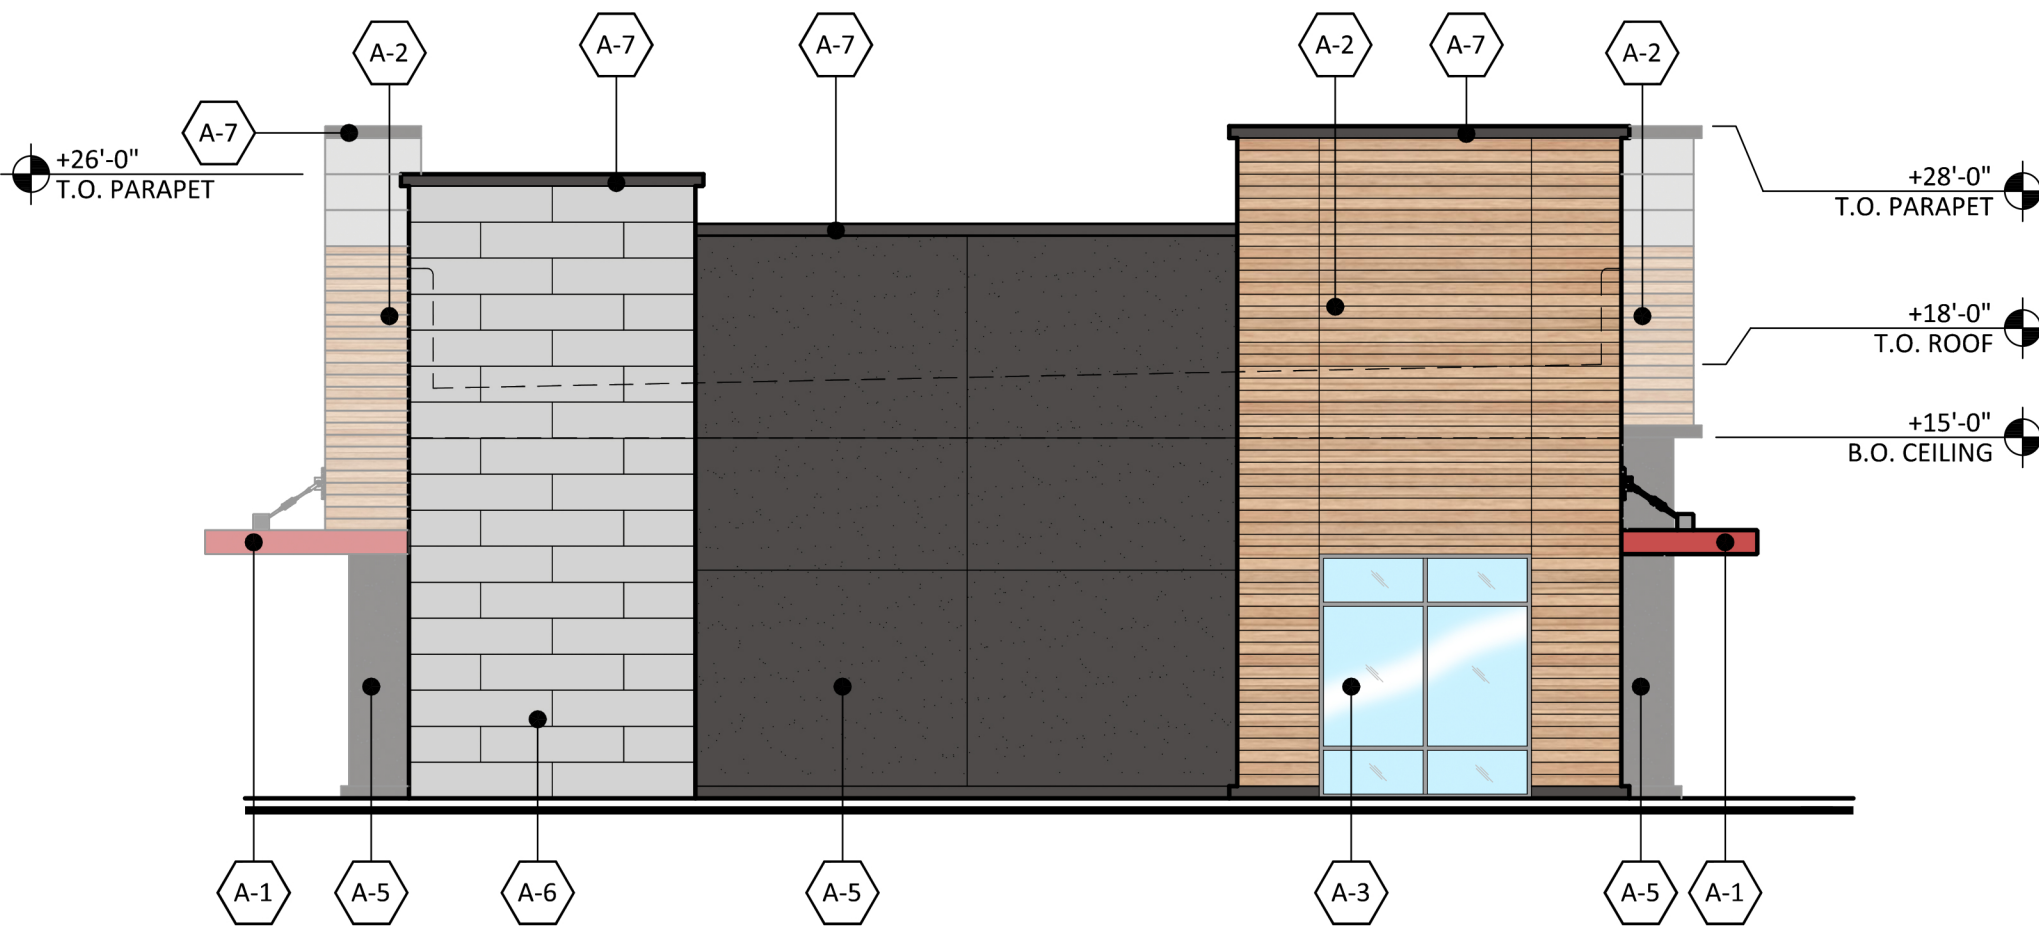

SOUTH ELEVATION

SCALE: 1/8" = 1'-0"