


A PAINTED STUCCO
MFG: SHERWIN WILLIAMS
COLOR: NEBULOUS WHITE
SPEC: SW 7063




B CMU BLOCK
MFG: SUPERLITE
COLOR: BLACK MOUNTAIN
FINISH: SMOOTH




C METAL SIDING
MFG: MBCI
COLOR: SLATE GRAY
SPEC: 7.2 PANEL

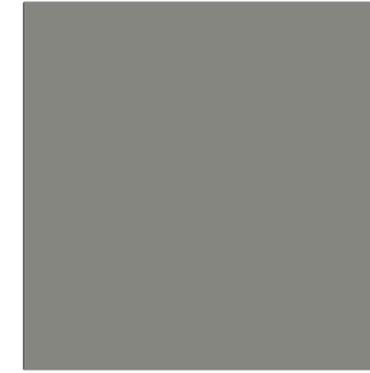


D METAL AWNING
MFG: MBCI
COLOR: SLATE GRAY

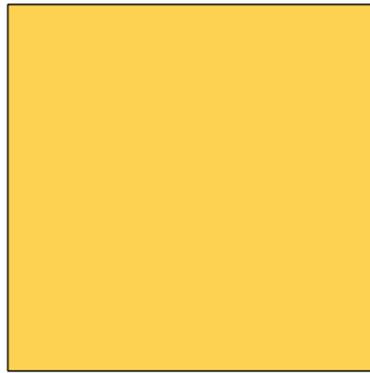


E PAINTED STORAGE DOORS
MFG: SHERWIN WILLIAMS
COLOR: 365 YELLOW

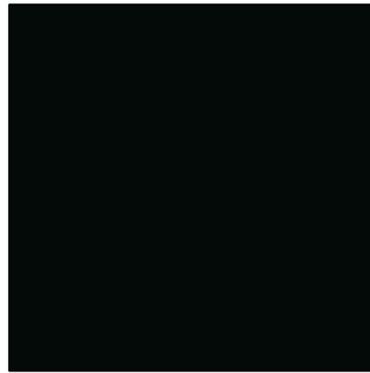

F MULLIONS
MFG: KAWNEER
COLOR: BLACK

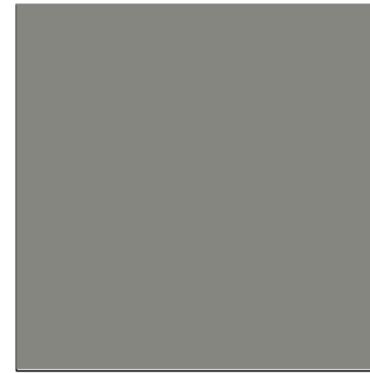


G STANDING SEAM ROOF
MFG: MBCI
COLOR: SLATE GRAY
SPEC: BATTENLOK HS

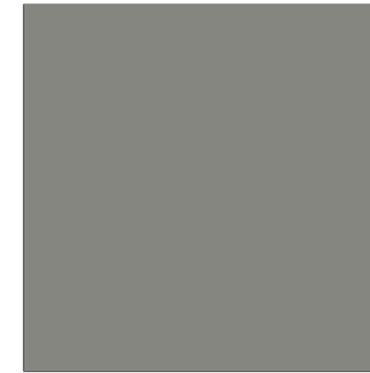


H METAL CAP FLASHING
MFG: MBCI
COLOR: SLATE GRAY




J NOT USED

 

K NOT USED

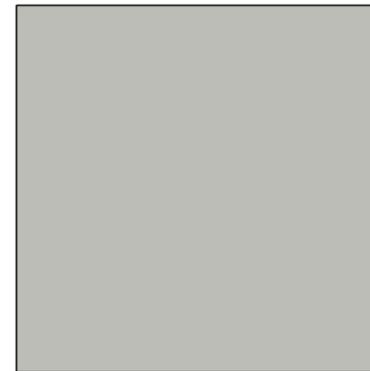

L PAINTED STUCCO
MFG: SHERWIN WILLIAMS
COLOR: ARGOS SW7065

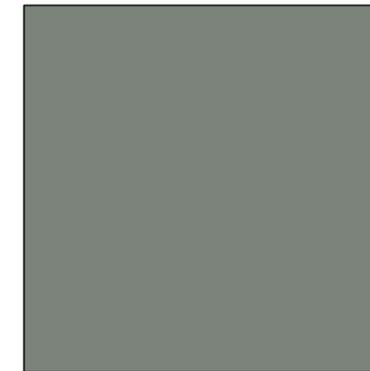

M PAINTED METAL
MFG: SHERWIN WILLIAMS
COLOR: CITYSCAPE SW7067





NORTH WEST VIEW

SCALE: N.T.S.



NORTH EAST VIEW

SCALE: N.T.S.

STORAGE 365 - HONEYCUTT ROAD
 E OF SEC OF HONEYCUTT ROAD AND PORTER ROAD
 40955 W HONEYCUTT RD, MARICOPA ARIZONA 85138
 DATE: 02-02-2023 (PRELIMINARY)



© 2023 RKAA ARCHITECTS, INC. ALL RIGHTS RESERVED. THIS DRAWING IS AN INSTRUMENT OF SERVICE. IT IS THE PROPERTY OF RKAA ARCHITECTS, INC. AND MAY NOT BE DUPLICATED, USED OR DISCLOSED WITHOUT WRITTEN PERMISSION OF THE ARCHITECT.


RKAA# 22168.50





WEST ELEVATION

SCALE: 1/16"=1'-0"

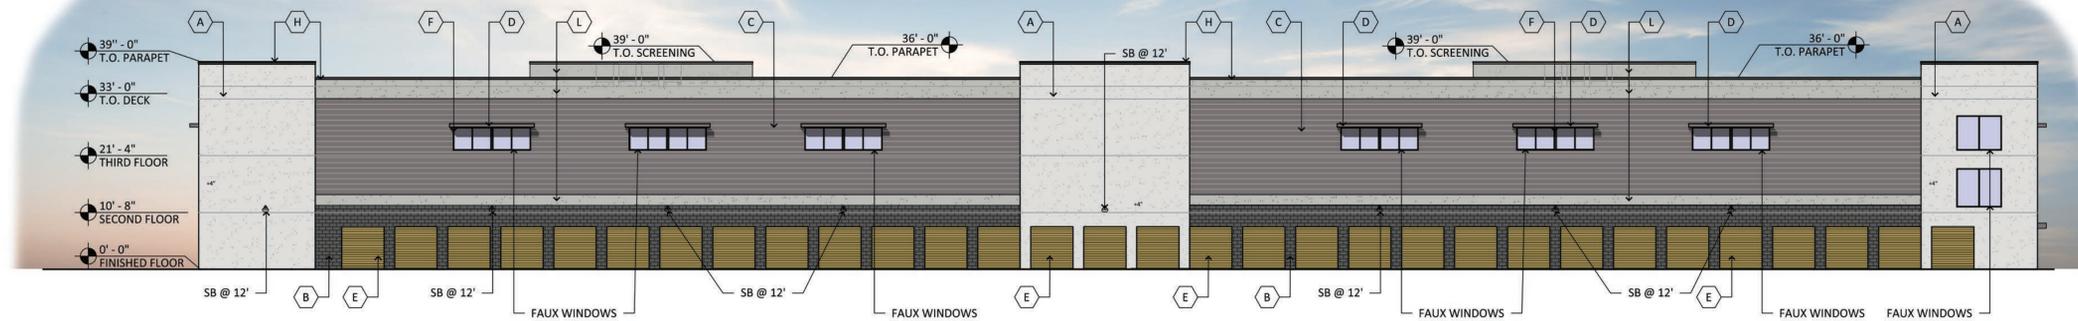


EAST ELEVATION

SCALE: 1/16"=1'-0"



SOUTH ELEVATION

SCALE: 1/16"=1'-0"

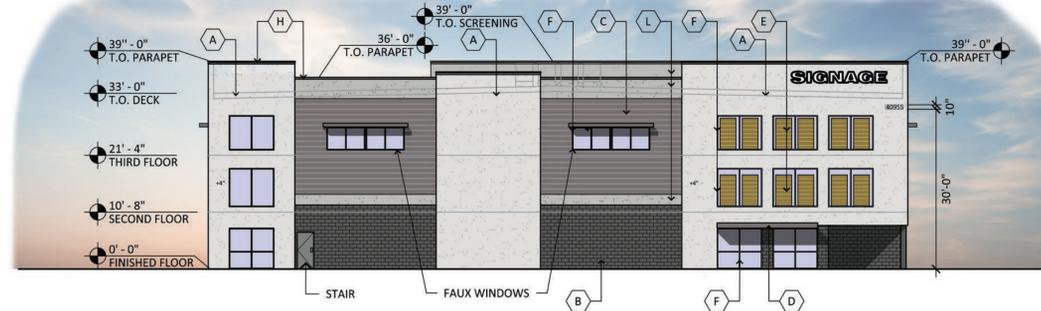


NORTH ELEVATION

SCALE: 1/16"=1'-0"

MATERIAL AND COLORS

- | | | | |
|---|--|--|--|
| <p>A PAINTED STUCCO:
MFG: SHERWIN WILLIAMS
COLOR: NEBULOUS WHITE
SPEC: SW 7063</p> | <p>D METAL AWNING:
MFG: MBCI
COLOR: SLATE GRAY</p> | <p>G STANDING SEAM ROOF:
MFG: MBCI
COLOR: SLATE GRAY
SPEC: BATTENLOK HS</p> | <p>K NOT USED:</p> |
| <p>B CMU BLOCK:
MFG: SUPERLITE
COLOR: BLACK MOUNTAIN
FINISH: SMOOTH</p> | <p>E PAINTED STORAGE DOORS:
MFG: SHERWIN WILLIAMS
COLOR: 365 YELLOW</p> | <p>H METAL CAP FLASHING:
MFG: MBCI
COLOR: SLATE GRAY</p> | <p>L PAINTED STUCCO:
MFG: SHERWIN WILLIAMS
COLOR: ARGOS SW7065</p> |
| <p>C METAL SIDING:
MFG: MBCI
COLOR: SLATE GRAY
SPEC: 7.2 PANEL</p> | <p>F MULLIONS:
MFG: KAWNEER
COLOR: BLACK</p> | <p>J NOT USED:</p> | <p>M PAINTED METAL:
MFG: SHERWIN WILLIAMS
COLOR: CITYSCAPE SW7067</p> |

NOTE: ALL SIGNAGE UNDER SEPARATE APPLICATION, PERMIT AND APPROVAL AND TO BE PER CITY STANDARD UNDER SECTION 18.115.110.E OF NEW ZONING ORDINANCE.

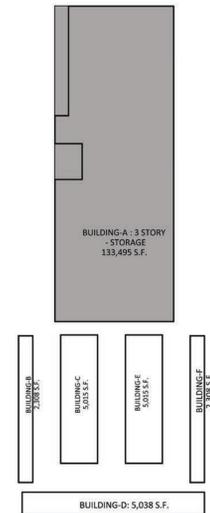

SITE
SCALE: NTS

CASE # DRP22-28 STORAGE 365

STORAGE 365 - HONEYCUTT ROAD
E OF SEC OF HONEYCUTT ROAD AND PORTER ROAD
40955 W HONEYCUTT RD, MARICOPA ARIZONA 85138
DATE: 02-16-2023 (PRELIMINARY)



© 2023 RKAA ARCHITECTS, INC. ALL RIGHTS RESERVED. THIS DRAWING IS AN INSTRUMENT OF SERVICE. IT IS THE PROPERTY OF RKAA ARCHITECTS, INC. AND MAY NOT BE DUPLICATED, USED OR DISCLOSED WITHOUT WRITTEN PERMISSION OF THE ARCHITECT.



EL-1
BLDG A
RKAA# 22168.50






WEST ELEVATION

SCALE: 3/16"=1'-0"

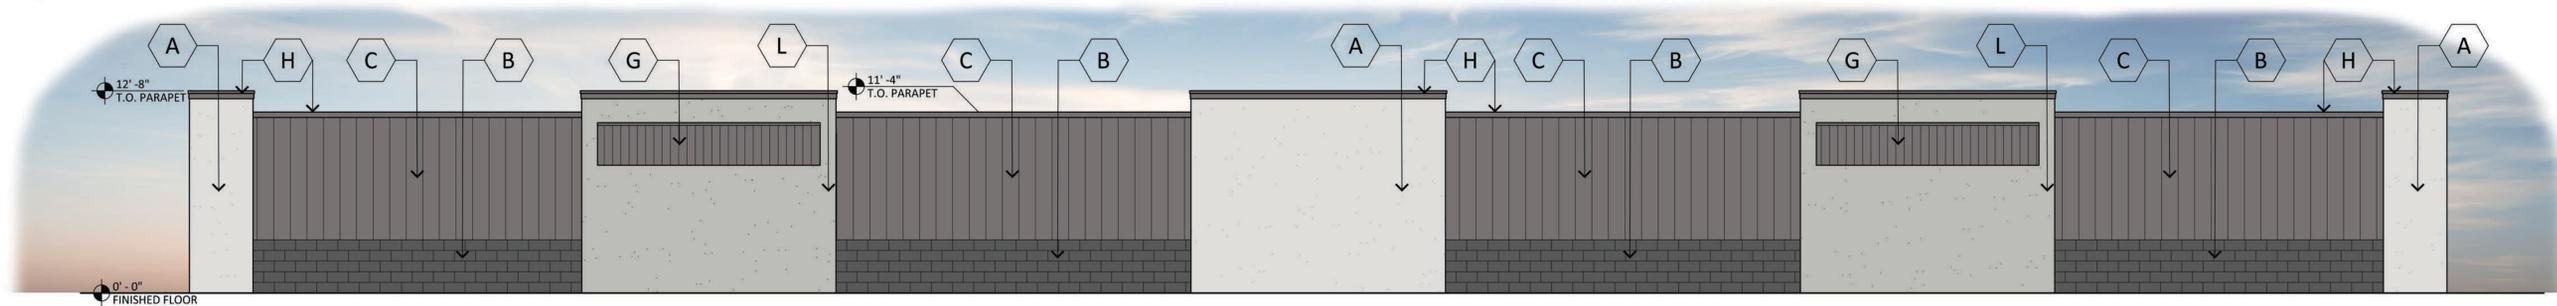 


EAST ELEVATION

SCALE: 3/16"=1'-0"

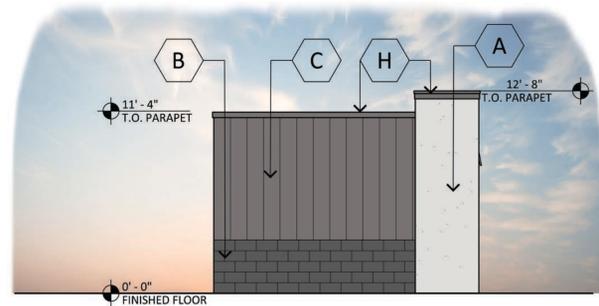

SOUTH ELEVATION

SCALE: 3/16"=1'-0"

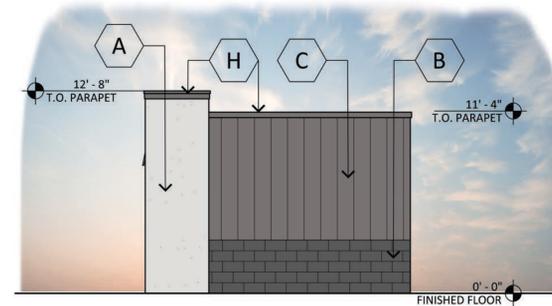


NORTH ELEVATION

SCALE: 3/16"=1'-0"



MATERIAL AND COLORS

- | | | | |
|---|--|--|--|
| <p>A PAINTED STUCCO:
MFG: SHERWIN WILLIAMS
COLOR: NEBULOUS WHITE
SPEC: SW 7063</p> | <p>D METAL AWNING:
MFG: MBCI
COLOR: SLATE GRAY</p> | <p>G STANDING SEAM ROOF:
MFG: MBCI
COLOR: SLATE GRAY
SPEC: BATTENLOK HS</p> | <p>K NOT USED:</p> |
| <p>B CMU BLOCK:
MFG: SUPERLITE
COLOR: BLACK MOUNTAIN
FINISH: SMOOTH</p> | <p>E PAINTED STORAGE DOORS:
MFG: SHERWIN WILLIAMS
COLOR: 365 YELLOW</p> | <p>H METAL CAP FLASHING:
MFG: MBCI
COLOR: SLATE GRAY</p> | <p>L PAINTED STUCCO:
MFG: SHERWIN WILLIAMS
COLOR: ARGOS SW7065</p> |
| <p>C METAL SIDING:
MFG: MBCI
COLOR: SLATE GRAY
SPEC: 7.2 PANEL</p> | <p>F MULLIONS:
MFG: KAWNEER
COLOR: BLACK</p> | <p>J NOT USED:</p> | <p>M PAINTED METAL:
MFG: SHERWIN WILLIAMS
COLOR: CITYSCAPE SW7067</p> |

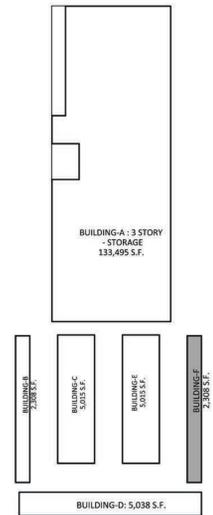

SITE
SCALE: NTS

CASE # DRP22-28 STORAGE 365

STORAGE 365 - HONEYCUTT ROAD
E OF SEC OF HONEYCUTT ROAD AND PORTER ROAD
40955 W HONEYCUTT RD, MARICOPA ARIZONA 85138
DATE: 01-25-2023 (PRELIMINARY)



© 2023 R K A A ARCHITECTS, INC. ALL RIGHTS RESERVED. THIS DRAWING IS AN INSTRUMENT OF SERVICE. IT IS THE PROPERTY OF R K A A ARCHITECTS, INC. AND M A Y N O T B E DUPLICATED, USED OR DISCLOSED WITHOUT WRITTEN PERMISSION OF THE ARCHITECT.

EL-2
BLDG F
R K A A # 22168.50






WEST ELEVATION

SCALE: 1/16"=1'-0"





EAST ELEVATION

SCALE: 1/16"=1'-0"

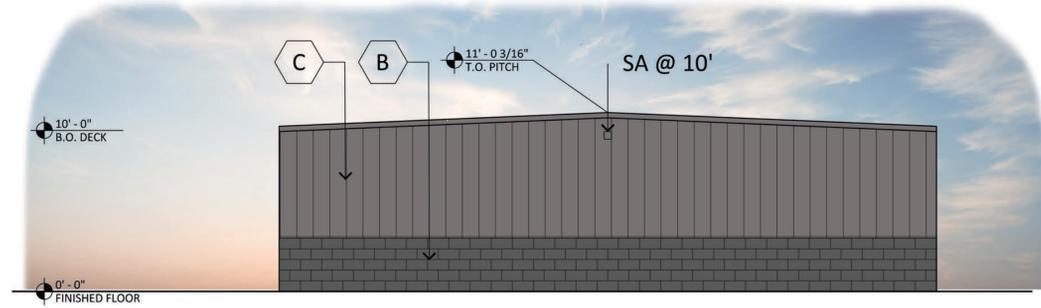


SOUTH ELEVATION

SCALE: 3/16"=1'-0"

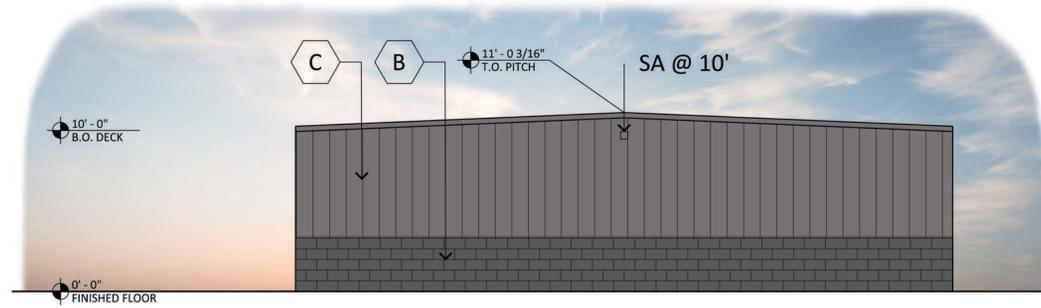 


NORTH ELEVATION

SCALE: 3/16"=1'-0"

 

MATERIAL AND COLORS

- | | | | |
|---|--|--|--|
| <p>A PAINTED STUCCO:
MFG: SHERWIN WILLIAMS
COLOR: NEBULOUS WHITE
SPEC: SW 7063</p> | <p>D METAL AWNING:
MFG: MBCI
COLOR: SLATE GRAY</p> | <p>G STANDING SEAM ROOF:
MFG: MBCI
COLOR: SLATE GRAY
SPEC: BATTENLOK HS</p> | <p>K NOT USED:</p> |
| <p>B CMU BLOCK:
MFG: SUPERLITE
COLOR: BLACK MOUNTAIN
FINISH: SMOOTH</p> | <p>E PAINTED STORAGE DOORS:
MFG: SHERWIN WILLIAMS
COLOR: 365 YELLOW</p> | <p>H METAL CAP FLASHING:
MFG: MBCI
COLOR: SLATE GRAY</p> | <p>L PAINTED STUCCO:
MFG: SHERWIN WILLIAMS
COLOR: ARGOS SW7065</p> |
| <p>C METAL SIDING:
MFG: MBCI
COLOR: SLATE GRAY
SPEC: 7.2 PANEL</p> | <p>F MULLIONS:
MFG: KAWNEER
COLOR: BLACK</p> | <p>J NOT USED:</p> | <p>M PAINTED METAL:
MFG: SHERWIN WILLIAMS
COLOR: CITYSCAPE SW7067</p> |

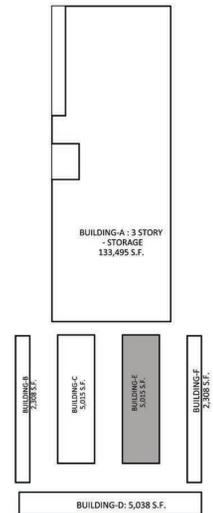

SITE
SCALE: NTS

CASE # DRP22-28 STORAGE 365

STORAGE 365 - HONEYCUTT ROAD
E OF SEC OF HONEYCUTT ROAD AND PORTER ROAD
40955 W HONEYCUTT RD, MARICOPA ARIZONA 85138
DATE: 01-25-2023 (PRELIMINARY)



© 2023 R K A A ARCHITECTS, INC. ALL RIGHTS RESERVED. THIS DRAWING IS AN INSTRUMENT OF SERVICE. IT IS THE PROPERTY OF R K A A ARCHITECTS, INC. AND MAY NOT BE DUPLICATED, USED OR DISCLOSED WITHOUT WRITTEN PERMISSION OF THE ARCHITECT.


EL-3
BLDG E
R K A A # 22168.50







WEST ELEVATION

SCALE: 3/16"=1'-0"

 



EAST ELEVATION

SCALE: 3/16"=1'-0"

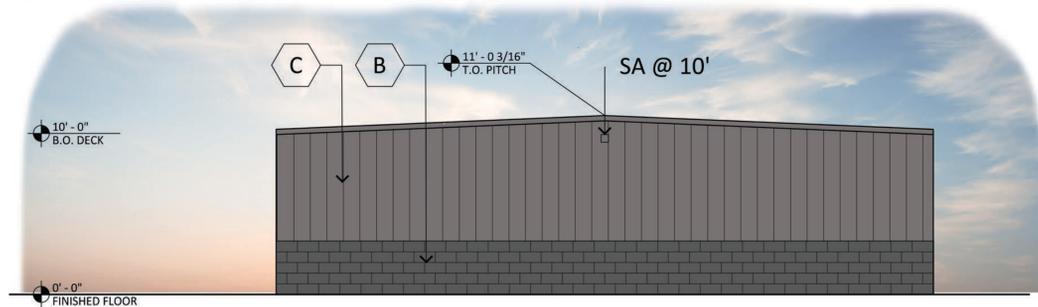 


SOUTH ELEVATION

SCALE: 3/16"=1'-0"

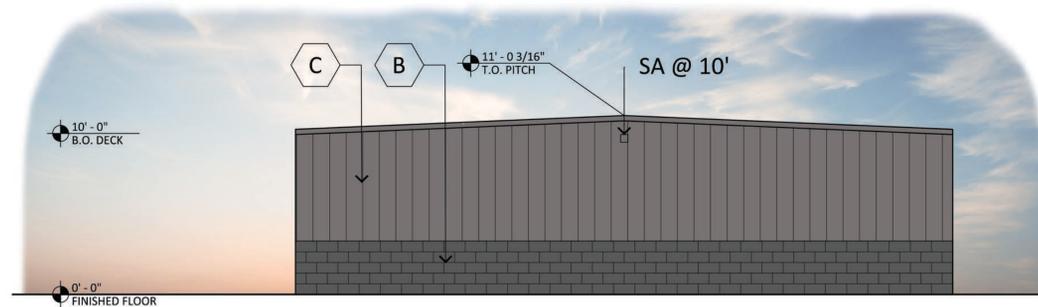 


NORTH ELEVATION

SCALE: 3/16"=1'-0"

 

MATERIAL AND COLORS

- | | | | |
|---|--|--|--|
| <p>A PAINTED STUCCO:
MFG: SHERWIN WILLIAMS
COLOR: NEBULOUS WHITE
SPEC: SW 7063</p> | <p>D METAL AWNING:
MFG: MBCI
COLOR: SLATE GRAY</p> | <p>G STANDING SEAM ROOF:
MFG: MBCI
COLOR: SLATE GRAY
SPEC: BATTENLOK HS</p> | <p>K NOT USED:</p> |
| <p>B CMU BLOCK:
MFG: SUPERLITE
COLOR: BLACK MOUNTAIN
FINISH: SMOOTH</p> | <p>E PAINTED STORAGE DOORS:
MFG: SHERWIN WILLIAMS
COLOR: 365 YELLOW</p> | <p>H METAL CAP FLASHING:
MFG: MBCI
COLOR: SLATE GRAY</p> | <p>L PAINTED STUCCO:
MFG: SHERWIN WILLIAMS
COLOR: ARGOS SW7065</p> |
| <p>C METAL SIDING:
MFG: MBCI
COLOR: SLATE GRAY
SPEC: 7.2 PANEL</p> | <p>F MULLIONS:
MFG: KAWNEER
COLOR: BLACK</p> | <p>J NOT USED:</p> | <p>M PAINTED METAL:
MFG: SHERWIN WILLIAMS
COLOR: CITYSCAPE SW7067</p> |

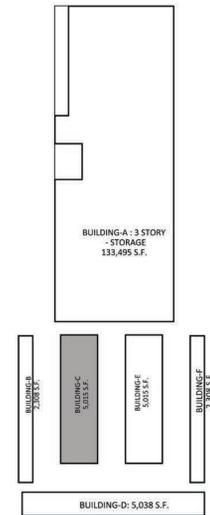

SITE
SCALE: NTS

CASE # DRP22-28 STORAGE 365

STORAGE 365 - HONEYCUTT ROAD
E OF SEC OF HONEYCUTT ROAD AND PORTER ROAD
40955 W HONEYCUTT RD, MARICOPA ARIZONA 85138
DATE: 01-25-2023 (PRELIMINARY)



© 2023 R K A A ARCHITECTS, INC. ALL RIGHTS RESERVED. THIS DRAWING IS AN INSTRUMENT OF SERVICE. IT IS THE PROPERTY OF R K A A ARCHITECTS, INC. AND MAY NOT BE DUPLICATED, USED OR DISCLOSED WITHOUT WRITTEN PERMISSION OF THE ARCHITECT.


EL-4
BLDG C
R K A A # 22168.50






EAST ELEVATION

SCALE: 3/16"=1'-0"

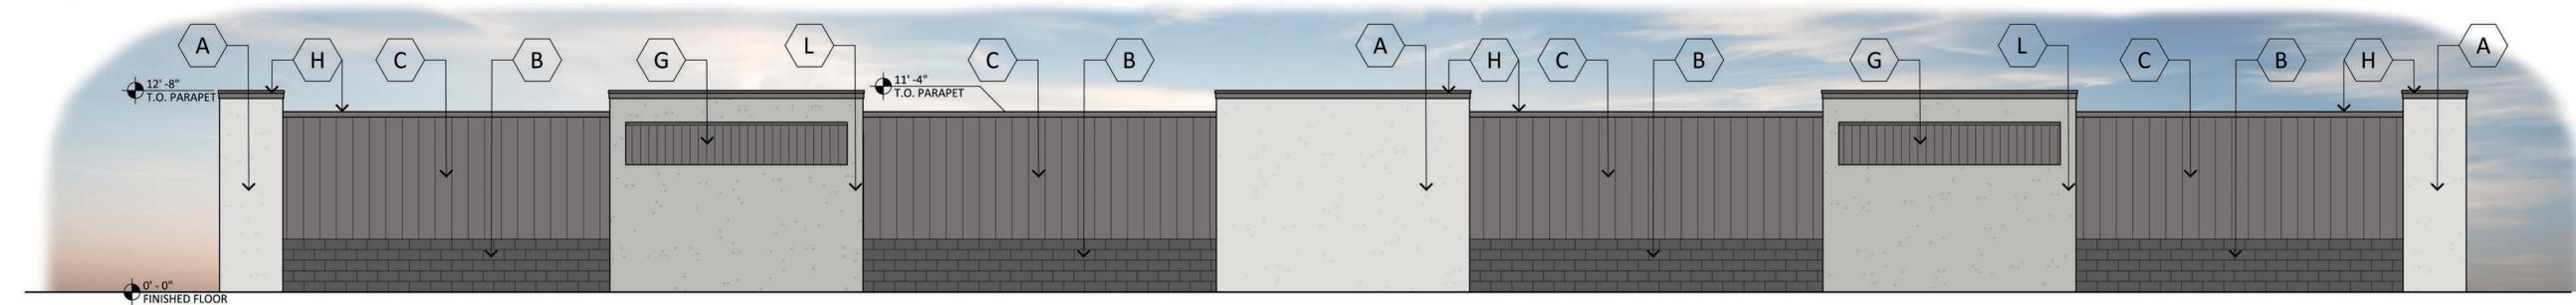


WEST ELEVATION

SCALE: 3/16"=1'-0"

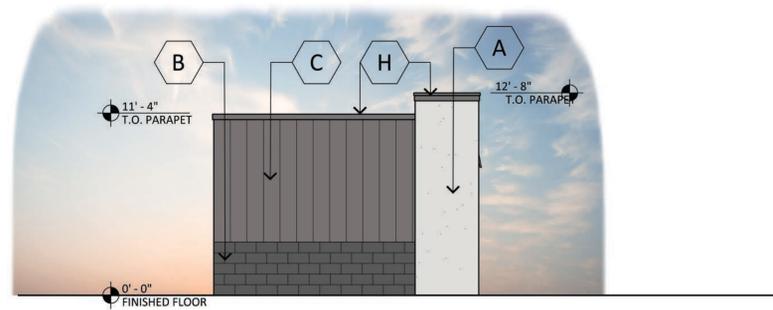


NORTH ELEVATION

SCALE: 3/16"=1'-0"

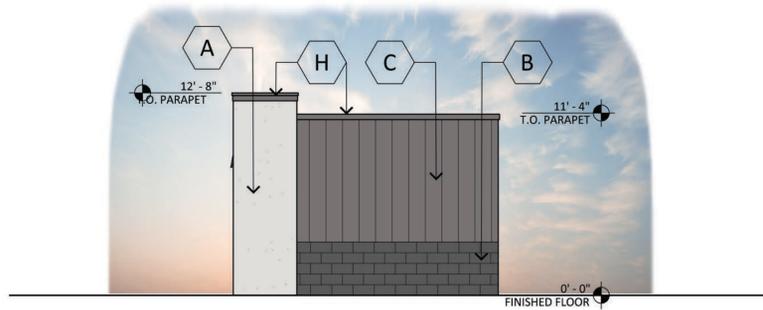

SOUTH ELEVATION

SCALE: 3/16"=1'-0"

 


MATERIAL AND COLORS

- A PAINTED STUCCO:**
MFG: SHERWIN WILLIAMS
COLOR: NEBULOUS WHITE
SPEC: SW 7063
- B CMU BLOCK:**
MFG: SUPERLITE
COLOR: BLACK MOUNTAIN
FINISH: SMOOTH
- C METAL SIDING:**
MFG: MBCI
COLOR: SLATE GRAY
SPEC: 7.2 PANEL

- D METAL AWNING:**
MFG: MBCI
COLOR: SLATE GRAY
- E PAINTED STORAGE DOORS:**
MFG: SHERWIN WILLIAMS
COLOR: 365 YELLOW
- F MULLIONS:**
MFG: KAWNEER
COLOR: BLACK

- G STANDING SEAM ROOF:**
MFG: MBCI
COLOR: SLATE GRAY
SPEC: BATTENLOK HS
- H METAL CAP FLASHING:**
MFG: MBCI
COLOR: SLATE GRAY

- K NOT USED:**
- L PAINTED STUCCO:**
MFG: SHERWIN WILLIAMS
COLOR: ARGOS SW7065
- M PAINTED METAL:**
MFG: SHERWIN WILLIAMS
COLOR: CITYSCAPE SW7067

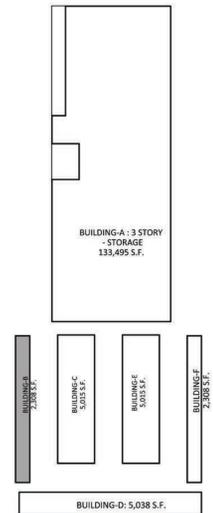

SITE
SCALE: NTS

CASE # DRP22-28 STORAGE 365

STORAGE 365 - HONEYCUTT ROAD
E OF SEC OF HONEYCUTT ROAD AND PORTER ROAD
40955 W HONEYCUTT RD, MARICOPA ARIZONA 85138
DATE: 01-25-2023 (PRELIMINARY)



© 2023 R K A A ARCHITECTS, INC. ALL RIGHTS RESERVED. THIS DRAWING IS AN INSTRUMENT OF SERVICE. IT IS THE PROPERTY OF R K A A ARCHITECTS, INC. AND MAY NOT BE DUPLICATED, USED OR DISCLOSED WITHOUT WRITTEN PERMISSION OF THE ARCHITECT.


EL-5
BLDG B
R K A A # 22168.50







NORTH ELEVATION

SCALE: 1/8"=1'-0"

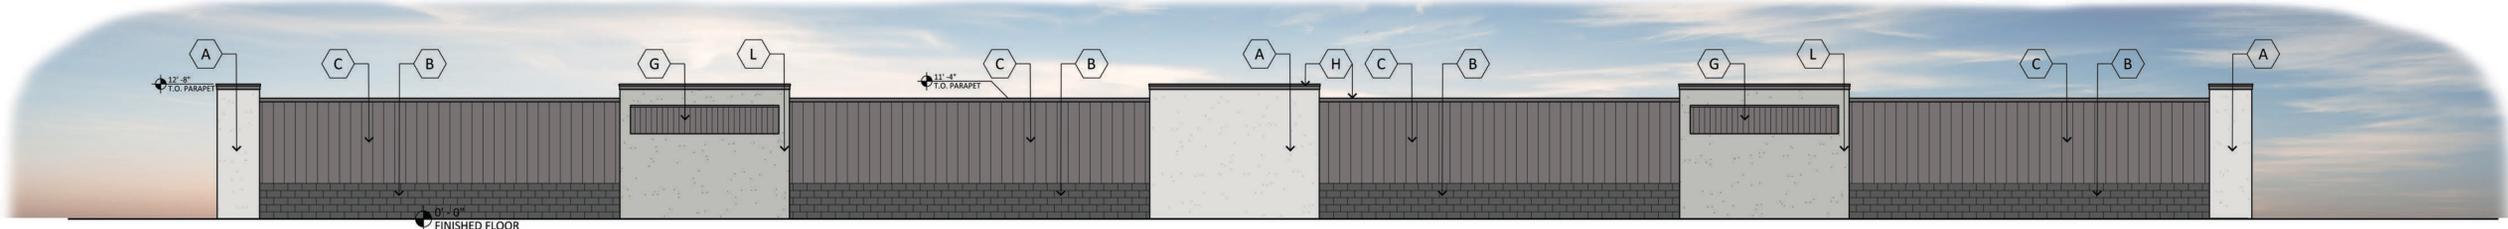


SOUTH ELEVATION

SCALE: 1/8"=1'-0"

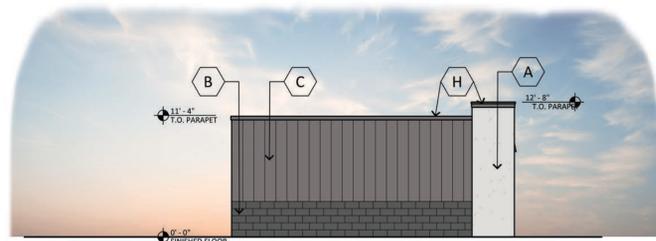 

WEST ELEVATION

SCALE: 1/8"=1'-0"

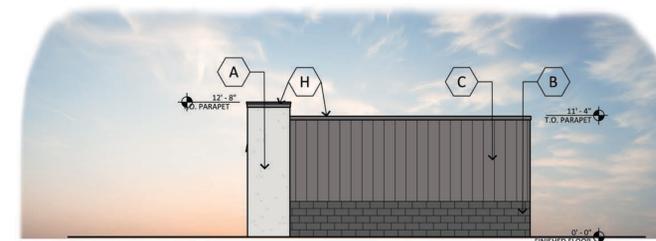


EAST ELEVATION

SCALE: 1/8"=1'-0"



MATERIAL AND COLORS

- | | | | |
|---|--|--|--|
| <p>A PAINTED STUCCO:
MFG: SHERWIN WILLIAMS
COLOR: NEBULOUS WHITE
SPEC: SW 7063</p> | <p>D METAL AWNING:
MFG: MBCI
COLOR: SLATE GRAY</p> | <p>G STANDING SEAM ROOF:
MFG: MBCI
COLOR: SLATE GRAY
SPEC: BATTENLOK HS</p> | <p>K NOT USED:</p> |
| <p>B CMU BLOCK:
MFG: SUPERLITE
COLOR: BLACK MOUNTAIN
FINISH: SMOOTH</p> | <p>E PAINTED STORAGE DOORS:
MFG: SHERWIN WILLIAMS
COLOR: 365 YELLOW</p> | <p>H METAL CAP FLASHING:
MFG: MBCI
COLOR: SLATE GRAY</p> | <p>L PAINTED STUCCO:
MFG: SHERWIN WILLIAMS
COLOR: ARGOS SW7065</p> |
| <p>C METAL SIDING:
MFG: MBCI
COLOR: SLATE GRAY
SPEC: 7.2 PANEL</p> | <p>F MULLIONS:
MFG: KAWNEER
COLOR: BLACK</p> | <p>J NOT USED:</p> | <p>M PAINTED METAL:
MFG: SHERWIN WILLIAMS
COLOR: CITYSCAPE SW7067</p> |

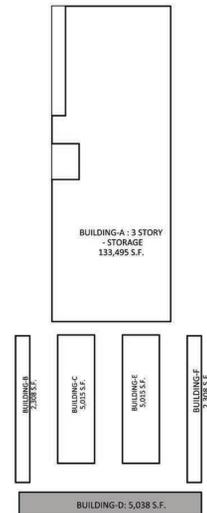

SITE
SCALE: NTS

CASE # DRP22-28 STORAGE 365


STORAGE 365 - HONEYCUTT ROAD
E OF SEC OF HONEYCUTT ROAD AND PORTER ROAD
40955 W HONEYCUTT RD, MARICOPA ARIZONA 85138
DATE: 01-25-2023 (PRELIMINARY)



© 2023 R K A A ARCHITECTS, INC. ALL RIGHTS RESERVED. THIS DRAWING IS AN INSTRUMENT OF SERVICE. IT IS THE PROPERTY OF R K A A ARCHITECTS, INC. AND MAY NOT BE DUPLICATED, USED OR DISCLOSED WITHOUT WRITTEN PERMISSION OF THE ARCHITECT.

EL-6
BLDG D
R K A A # 22168.50



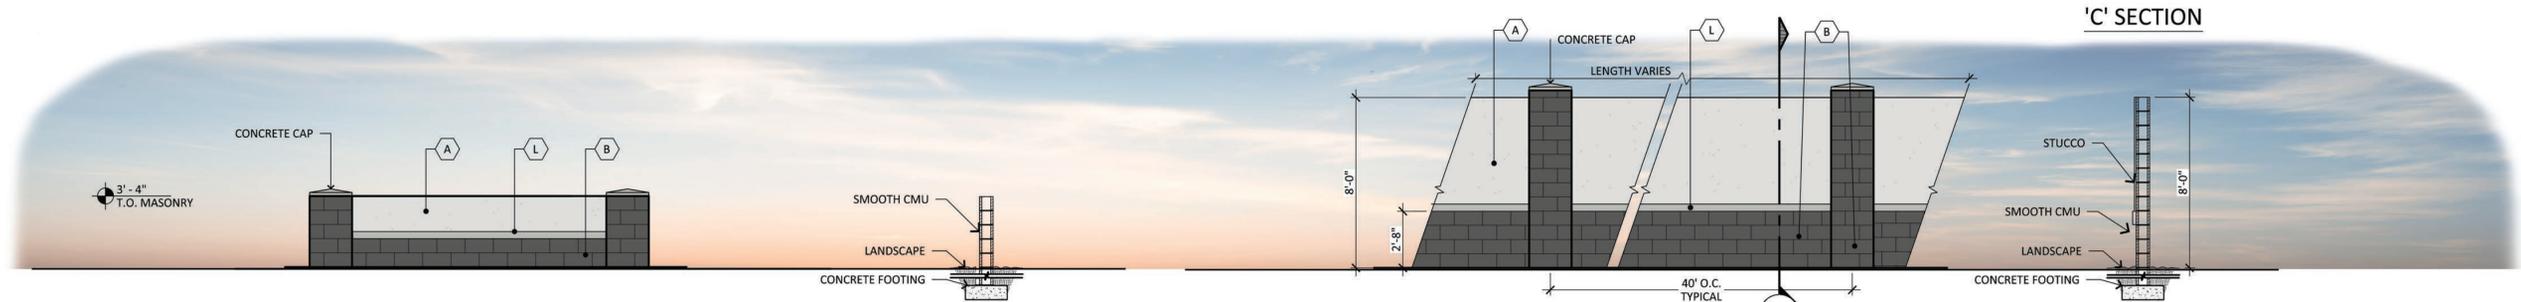


PARKING SCREEN WALL

SCALE: 1/4"=1'-0"



SITE SCREEN WALL

SCALE: 1/4"=1'-0"

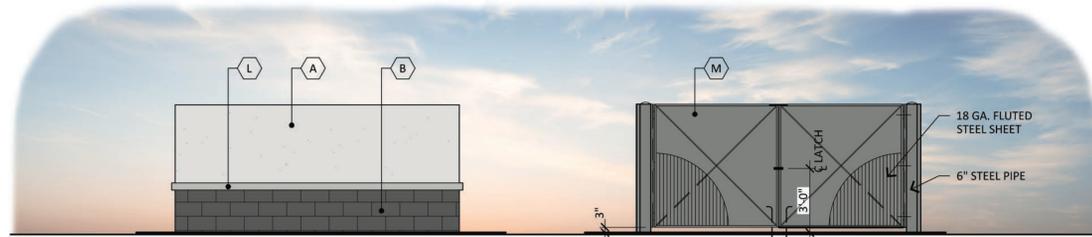

TRASH ENCLOSURE

SCALE: 1/4"=1'-0"




MATERIAL AND COLORS

- A PAINTED STUCCO:**
MFG: SHERWIN WILLIAMS
COLOR: NEBULOUS WHITE
SPEC: SW 7063
- B CMU BLOCK:**
MFG: SUPERLITE
COLOR: BLACK MOUNTAIN
FINISH: SMOOTH
- C METAL SIDING:**
MFG: MBCI
COLOR: SLATE GRAY
SPEC: 7.2 PANEL

- D METAL AWNING:**
MFG: MBCI
COLOR: SLATE GRAY
- E PAINTED STORAGE DOORS:**
MFG: SHERWIN WILLIAMS
COLOR: 365 YELLOW
- F MULLIONS:**
MFG: KAWNEER
COLOR: BLACK

- G STANDING SEAM ROOF:**
MFG: MBCI
COLOR: SLATE GRAY
SPEC: BATTENLOK HS
- H METAL CAP FLASHING:**
MFG: MBCI
COLOR: SLATE GRAY

- K NOT USED:**
- L PAINTED STUCCO:**
MFG: SHERWIN WILLIAMS
COLOR: ARGOS SW7065
- M PAINTED METAL:**
MFG: SHERWIN WILLIAMS
COLOR: CITYSCAPE SW7067

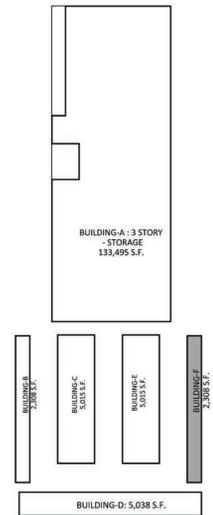

SITE
SCALE: NTS

CASE # DRP22-28 STORAGE 365

STORAGE 365 - HONEYCUTT ROAD
E OF SEC OF HONEYCUTT ROAD AND PORTER ROAD
40955 W HONEYCUTT RD, MARICOPA ARIZONA 85138
DATE: 01-25-2023 (PRELIMINARY)




© 2023 RKAA ARCHITECTS, INC. ALL RIGHTS RESERVED. THIS DRAWING IS AN INSTRUMENT OF SERVICE. IT IS THE PROPERTY OF RKAA ARCHITECTS, INC. AND MAY NOT BE DUPLICATED, USED OR DISCLOSED WITHOUT WRITTEN PERMISSION OF THE ARCHITECT.

EL-7
SITE DETAILS


RKAA# 22168.50



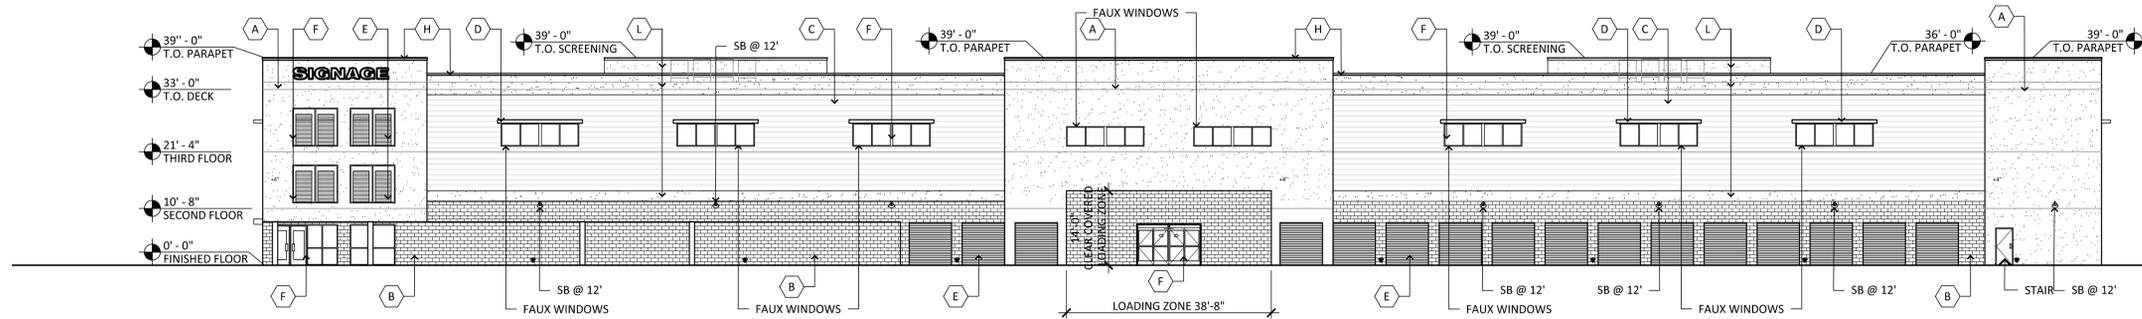


WEST ELEVATION

SCALE: 1/16"=1'-0"

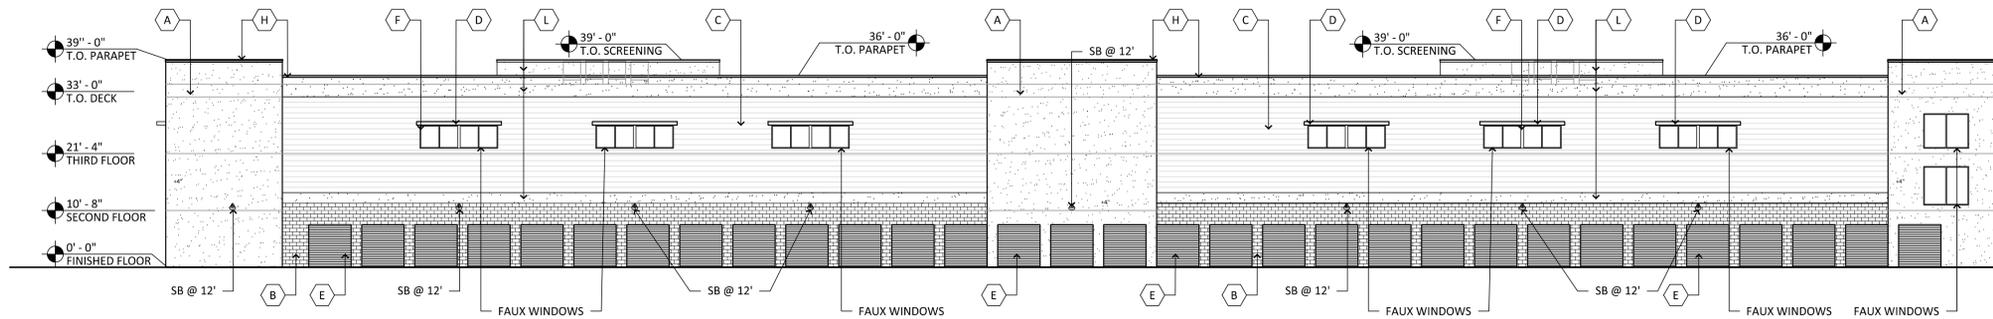


EAST ELEVATION

SCALE: 1/16"=1'-0"

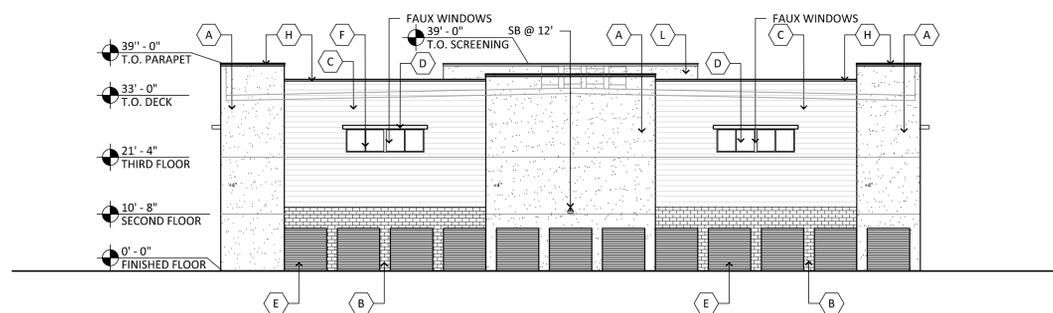

SOUTH ELEVATION

SCALE: 1/16"=1'-0"

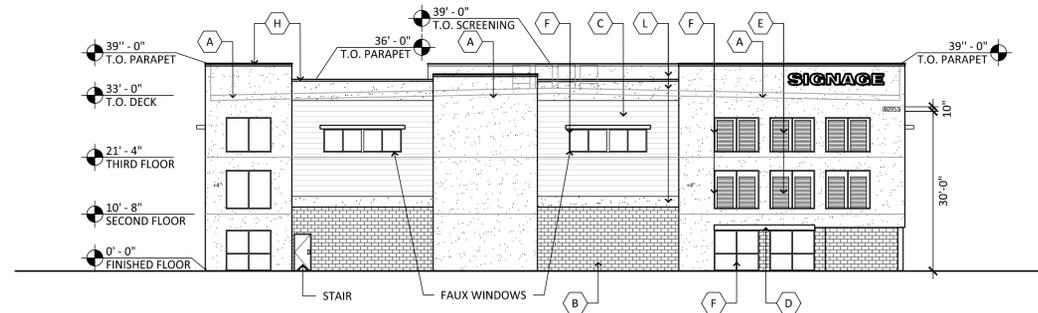


NORTH ELEVATION

SCALE: 1/16"=1'-0"

MATERIAL AND COLORS

- | | | | |
|---|--|--|--|
| <p>A PAINTED STUCCO:
MFG: SHERWIN WILLIAMS
COLOR: NEBULOUS WHITE
SPEC: SW 7063</p> | <p>D METAL AWNING:
MFG: MBCI
COLOR: SLATE GRAY</p> | <p>G STANDING SEAM ROOF:
MFG: MBCI
COLOR: SLATE GRAY
SPEC: BATTENLOK HS</p> | <p>K NOT USED:</p> |
| <p>B CMU BLOCK:
MFG: SUPERLITE
COLOR: BLACK MOUNTAIN
FINISH: SMOOTH</p> | <p>E PAINTED STORAGE DOORS:
MFG: SHERWIN WILLIAMS
COLOR: 365 YELLOW</p> | <p>H METAL CAP FLASHING:
MFG: MBCI
COLOR: SLATE GRAY</p> | <p>L PAINTED STUCCO:
MFG: SHERWIN WILLIAMS
COLOR: ARGOS SW7065</p> |
| <p>C METAL SIDING:
MFG: MBCI
COLOR: SLATE GRAY
SPEC: 7.2 PANEL</p> | <p>F MULLIONS:
MFG: KAWNEER
COLOR: BLACK</p> | <p>J NOT USED:</p> | <p>M PAINTED METAL:
MFG: SHERWIN WILLIAMS
COLOR: CITYSCAPE SW7067</p> |

NOTE: ALL SIGNAGE UNDER SEPARATE APPLICATION, PERMIT AND APPROVAL AND TO BE PER CITY STANDARD UNDER SECTION 18.115.110.E OF NEW ZONING ORDINANCE.

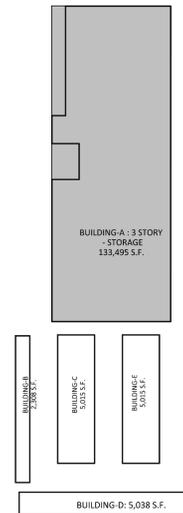

SITE
SCALE: NTS

CASE # DRP22-28 STORAGE 365

STORAGE 365 - HONEYCUTT ROAD
E OF SEC OF HONEYCUTT ROAD AND PORTER ROAD
40955 W HONEYCUTT RD, MARICOPA ARIZONA 85138
DATE: 02-16-2023 (PRELIMINARY)



© 2023 R K A A ARCHITECTS, INC. ALL RIGHTS RESERVED. THIS DRAWING IS AN INSTRUMENT OF SERVICE. IT IS THE PROPERTY OF R K A A ARCHITECTS, INC. AND MAY NOT BE DUPLICATED, USED OR DISCLOSED WITHOUT WRITTEN PERMISSION OF THE ARCHITECT.


EL-1
BLDG A
RKAA# 22168.50






WEST ELEVATION

SCALE: 3/16"=1'-0"

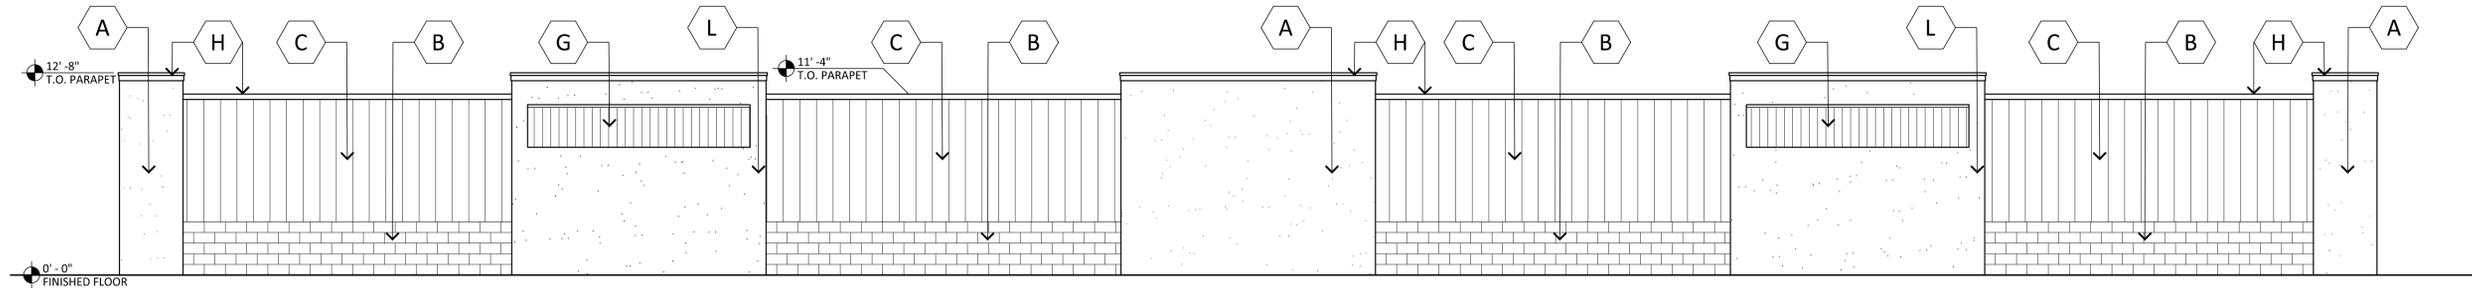


EAST ELEVATION

SCALE: 3/16"=1'-0"

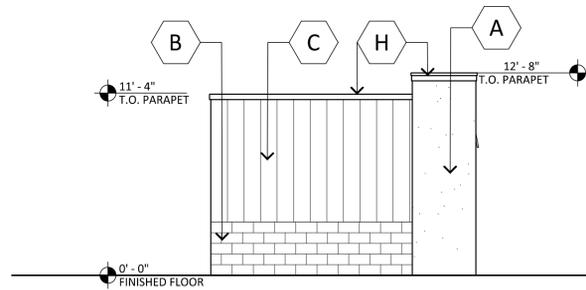


SOUTH ELEVATION

SCALE: 3/16"=1'-0"

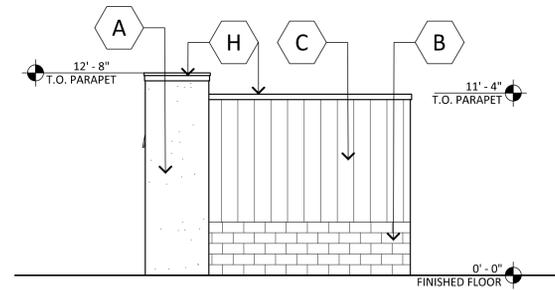


NORTH ELEVATION

SCALE: 3/16"=1'-0"

 

MATERIAL AND COLORS

- | | | | |
|---|--|--|--|
| <p>A PAINTED STUCCO:
MFG: SHERWIN WILLIAMS
COLOR: NEBULOUS WHITE
SPEC: SW 7063</p> | <p>D METAL AWNING:
MFG: MBCI
COLOR: SLATE GRAY</p> | <p>G STANDING SEAM ROOF:
MFG: MBCI
COLOR: SLATE GRAY
SPEC: BATTENLOK HS</p> | <p>K NOT USED:</p> |
| <p>B CMU BLOCK:
MFG: SUPERLITE
COLOR: BLACK MOUNTAIN
FINISH: SMOOTH</p> | <p>E PAINTED STORAGE DOORS:
MFG: SHERWIN WILLIAMS
COLOR: 365 YELLOW</p> | <p>H METAL CAP FLASHING:
MFG: MBCI
COLOR: SLATE GRAY</p> | <p>L PAINTED STUCCO:
MFG: SHERWIN WILLIAMS
COLOR: ARGOS SW7065</p> |
| <p>C METAL SIDING:
MFG: MBCI
COLOR: SLATE GRAY
SPEC: 7.2 PANEL</p> | <p>F MULLIONS:
MFG: KAWNEER
COLOR: BLACK</p> | <p>J NOT USED:</p> | <p>M PAINTED METAL:
MFG: SHERWIN WILLIAMS
COLOR: CITYSCAPE SW7067</p> |

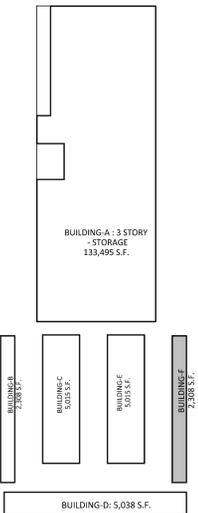

SITE
SCALE: NTS

CASE # DRP22-28 STORAGE 365


STORAGE 365 - HONEYCUTT ROAD
E OF SEC OF HONEYCUTT ROAD AND PORTER ROAD
40955 W HONEYCUTT RD, MARICOPA ARIZONA 85138
DATE: 01-25-2023 (PRELIMINARY)



© 2023 R K A A ARCHITECTS, INC. ALL RIGHTS RESERVED. THIS DRAWING IS AN INSTRUMENT OF SERVICE. IT IS THE PROPERTY OF R K A A ARCHITECTS, INC. AND M A Y N O T B E DUPLICATED, USED OR DISCLOSED WITHOUT WRITTEN PERMISSION OF THE ARCHITECT.


EL-2
BLDG F
RCAA# 22168.50



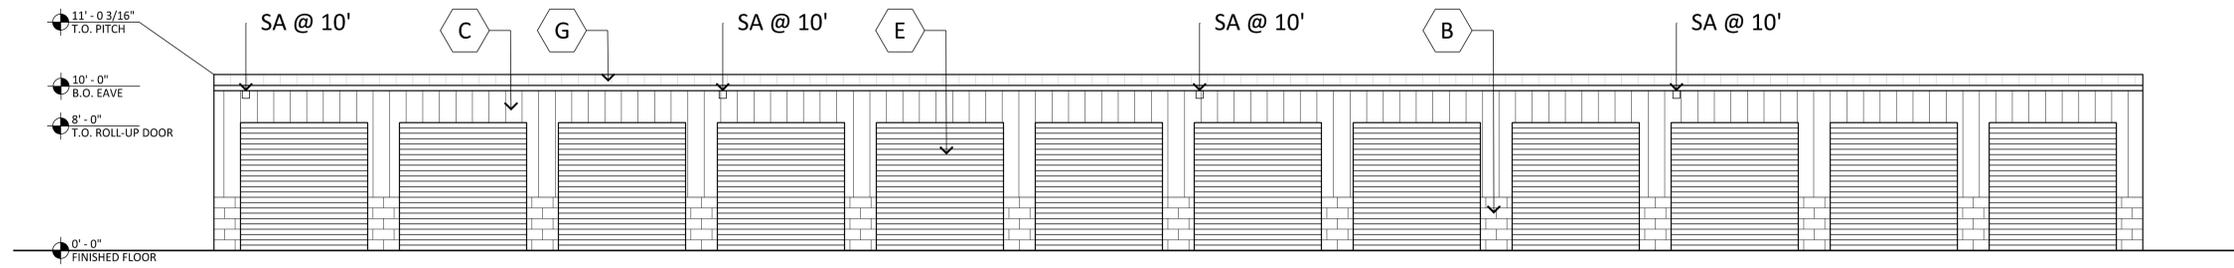


WEST ELEVATION

SCALE: 1/16"=1'-0"

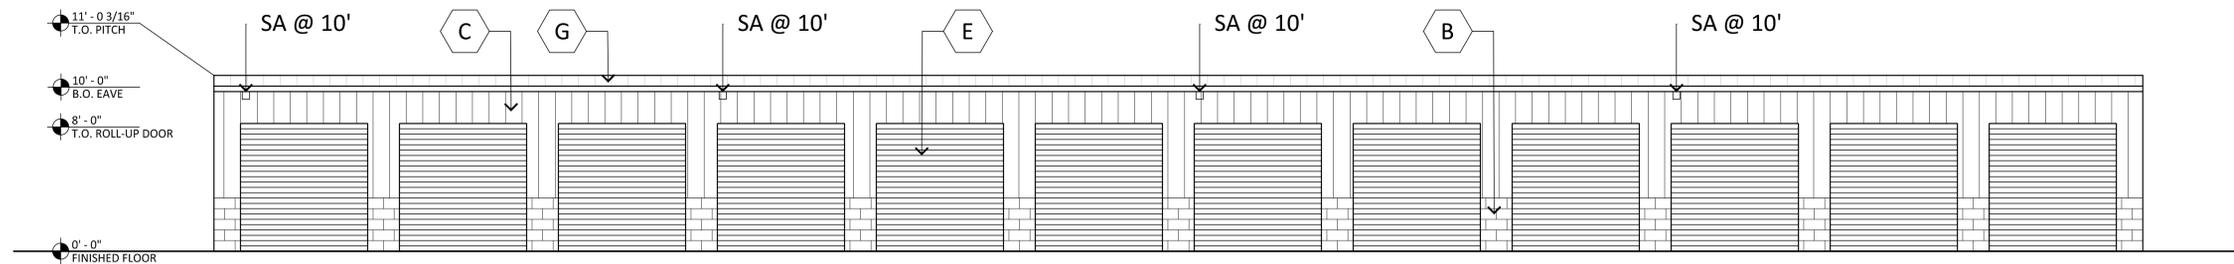


EAST ELEVATION

SCALE: 1/16"=1'-0"

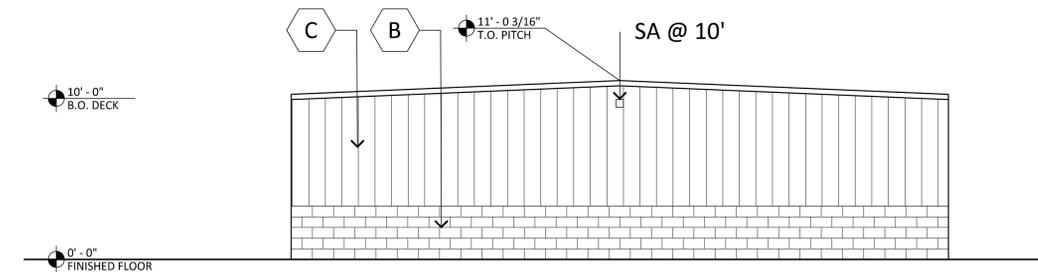

SOUTH ELEVATION

SCALE: 3/16"=1'-0"

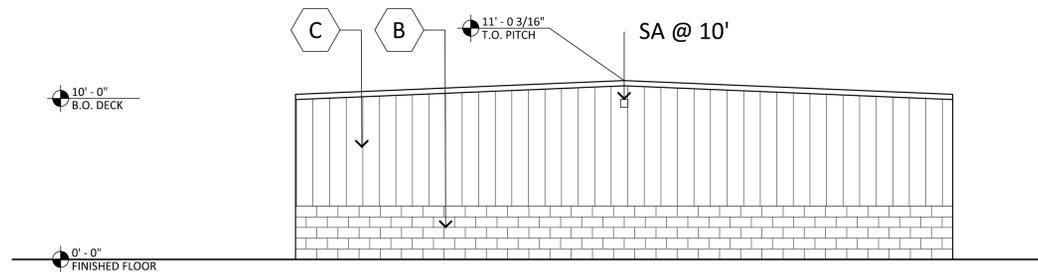


NORTH ELEVATION

SCALE: 3/16"=1'-0"



MATERIAL AND COLORS

- | | | | |
|---|--|--|--|
| <p>A PAINTED STUCCO:
MFG: SHERWIN WILLIAMS
COLOR: NEBULOUS WHITE
SPEC: SW 7063</p> | <p>D METAL AWNING:
MFG: MBCI
COLOR: SLATE GRAY</p> | <p>G STANDING SEAM ROOF:
MFG: MBCI
COLOR: SLATE GRAY
SPEC: BATTENLOK HS</p> | <p>K NOT USED:</p> |
| <p>B CMU BLOCK:
MFG: SUPERLITE
COLOR: BLACK MOUNTAIN
FINISH: SMOOTH</p> | <p>E PAINTED STORAGE DOORS:
MFG: SHERWIN WILLIAMS
COLOR: 365 YELLOW</p> | <p>H METAL CAP FLASHING:
MFG: MBCI
COLOR: SLATE GRAY</p> | <p>L PAINTED STUCCO:
MFG: SHERWIN WILLIAMS
COLOR: ARGOS SW7065</p> |
| <p>C METAL SIDING:
MFG: MBCI
COLOR: SLATE GRAY
SPEC: 7.2 PANEL</p> | <p>F MULLIONS:
MFG: KAWNEER
COLOR: BLACK</p> | <p>J NOT USED:</p> | <p>M PAINTED METAL:
MFG: SHERWIN WILLIAMS
COLOR: CITYSCAPE SW7067</p> |

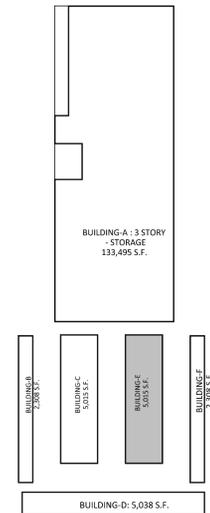

SITE
SCALE: NTS

CASE # DRP22-28 STORAGE 365


STORAGE 365 - HONEYCUTT ROAD
E OF SEC OF HONEYCUTT ROAD AND PORTER ROAD
40955 W HONEYCUTT RD, MARICOPA ARIZONA 85138
DATE: 01-25-2023 (PRELIMINARY)



© 2023 R K A A ARCHITECTS, INC. ALL RIGHTS RESERVED. THIS DRAWING IS AN INSTRUMENT OF SERVICE. IT IS THE PROPERTY OF R K A A ARCHITECTS, INC. AND MAY NOT BE DUPLICATED, USED OR DISCLOSED WITHOUT WRITTEN PERMISSION OF THE ARCHITECT.


EL-3
BLDG E
R K A A # 22168.50



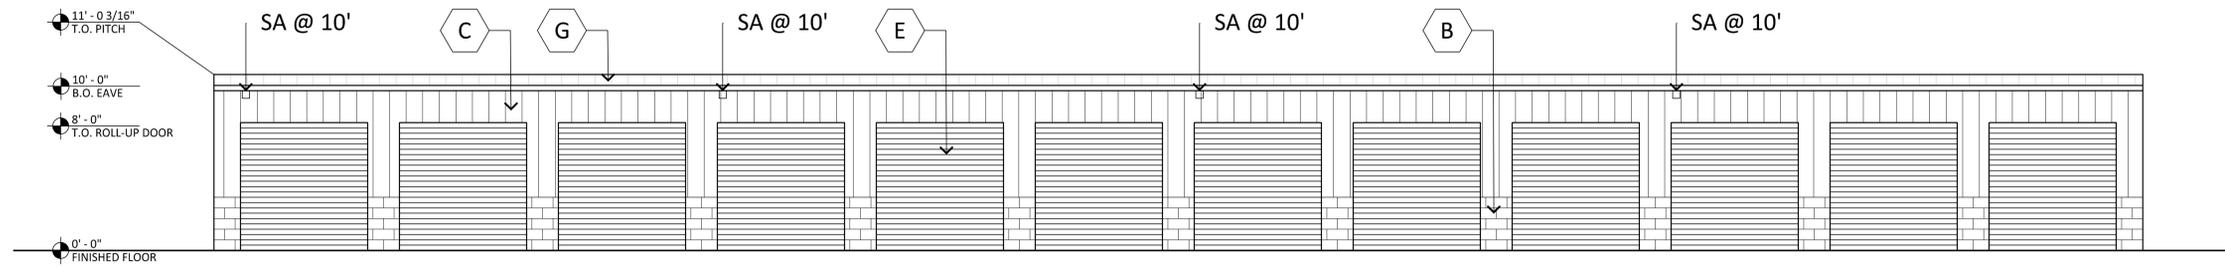


WEST ELEVATION

SCALE: 3/16"=1'-0"

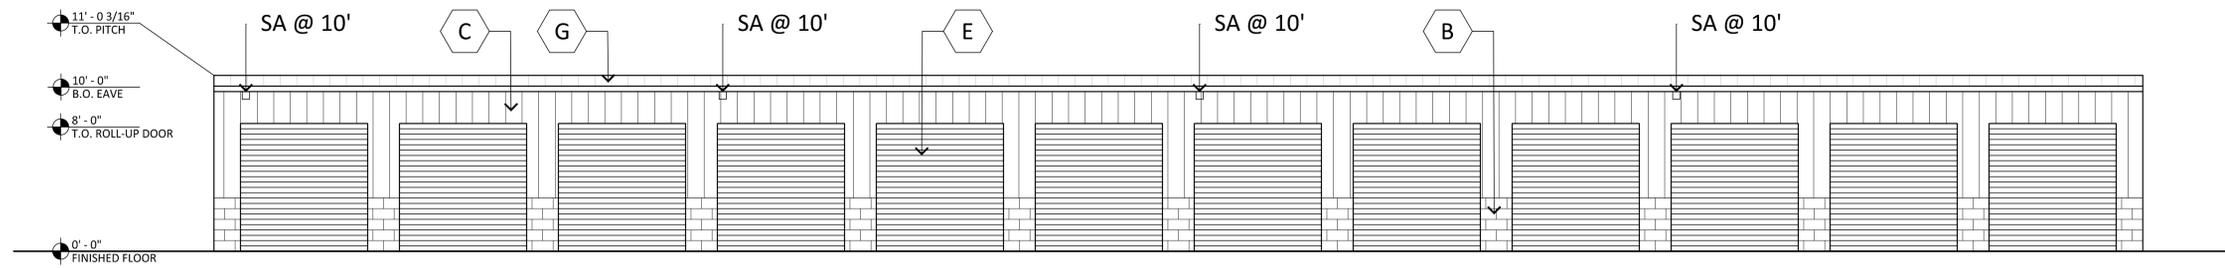


EAST ELEVATION

SCALE: 3/16"=1'-0"

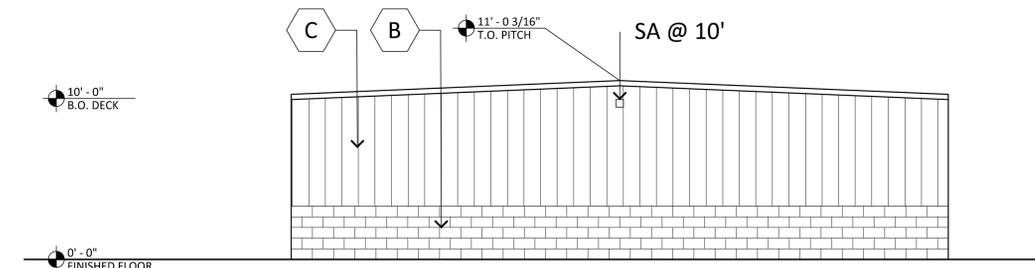

SOUTH ELEVATION

SCALE: 3/16"=1'-0"

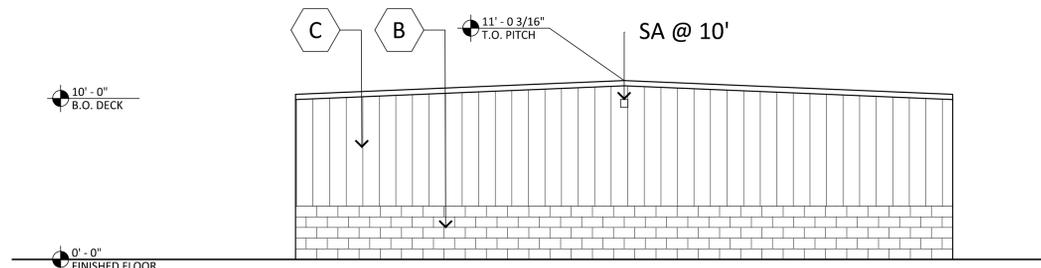


NORTH ELEVATION

SCALE: 3/16"=1'-0"



MATERIAL AND COLORS

- | | | | |
|---|--|--|--|
| <p>A PAINTED STUCCO:
MFG: SHERWIN WILLIAMS
COLOR: NEBULOUS WHITE
SPEC: SW 7063</p> | <p>D METAL AWNING:
MFG: MBCI
COLOR: SLATE GRAY</p> | <p>G STANDING SEAM ROOF:
MFG: MBCI
COLOR: SLATE GRAY
SPEC: BATTENLOK HS</p> | <p>K NOT USED:</p> |
| <p>B CMU BLOCK:
MFG: SUPERLITE
COLOR: BLACK MOUNTAIN
FINISH: SMOOTH</p> | <p>E PAINTED STORAGE DOORS:
MFG: SHERWIN WILLIAMS
COLOR: 365 YELLOW</p> | <p>H METAL CAP FLASHING:
MFG: MBCI
COLOR: SLATE GRAY</p> | <p>L PAINTED STUCCO:
MFG: SHERWIN WILLIAMS
COLOR: ARGOS SW7065</p> |
| <p>C METAL SIDING:
MFG: MBCI
COLOR: SLATE GRAY
SPEC: 7.2 PANEL</p> | <p>F MULLIONS:
MFG: KAWNEER
COLOR: BLACK</p> | <p>J NOT USED:</p> | <p>M PAINTED METAL:
MFG: SHERWIN WILLIAMS
COLOR: CITYSCAPE SW7067</p> |

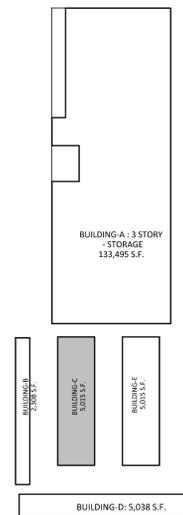

SITE
SCALE: NTS

CASE # DRP22-28 STORAGE 365

STORAGE 365 - HONEYCUTT ROAD
E OF SEC OF HONEYCUTT ROAD AND PORTER ROAD
40955 W HONEYCUTT RD, MARICOPA ARIZONA 85138
DATE: 01-25-2023 (PRELIMINARY)



© 2023 R K A A ARCHITECTS, INC. ALL RIGHTS RESERVED. THIS DRAWING IS AN INSTRUMENT OF SERVICE. IT IS THE PROPERTY OF R K A A ARCHITECTS, INC. AND MAY NOT BE DUPLICATED, USED OR DISCLOSED WITHOUT WRITTEN PERMISSION OF THE ARCHITECT.


EL-4
BLDG C
R K A A # 22168.50






EAST ELEVATION

SCALE: 3/16"=1'-0"

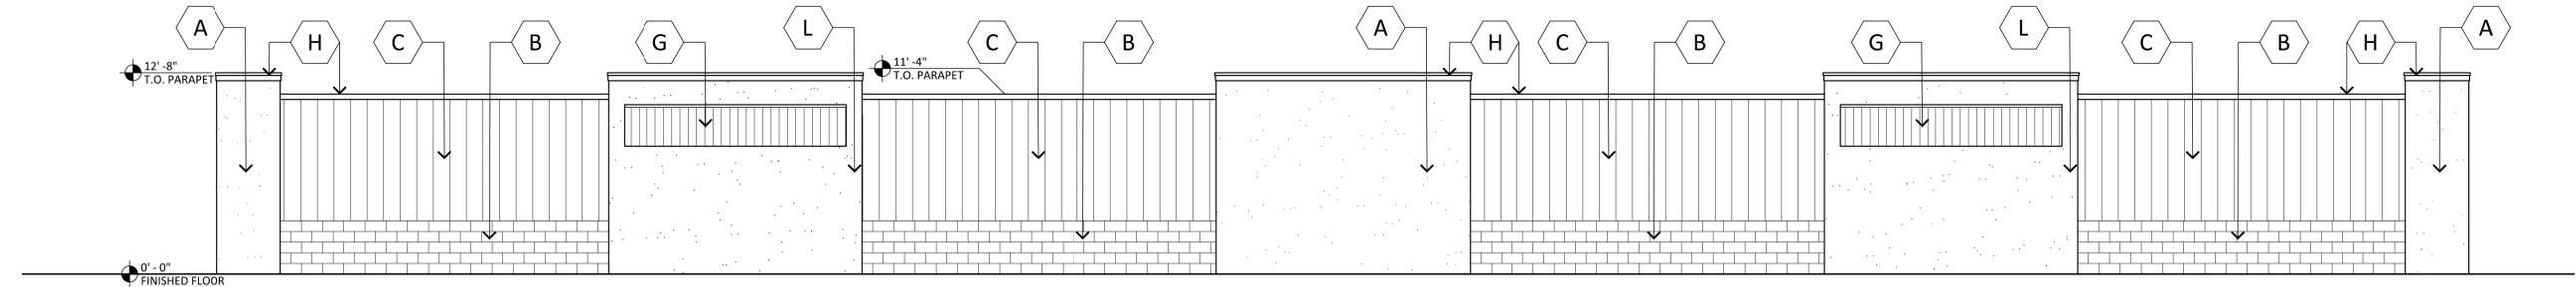


WEST ELEVATION

SCALE: 3/16"=1'-0"

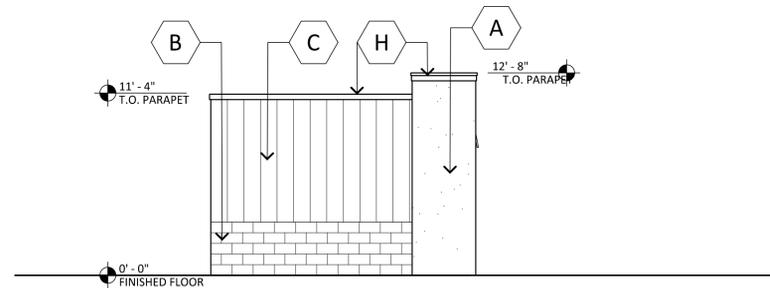

NORTH ELEVATION

SCALE: 3/16"=1'-0"

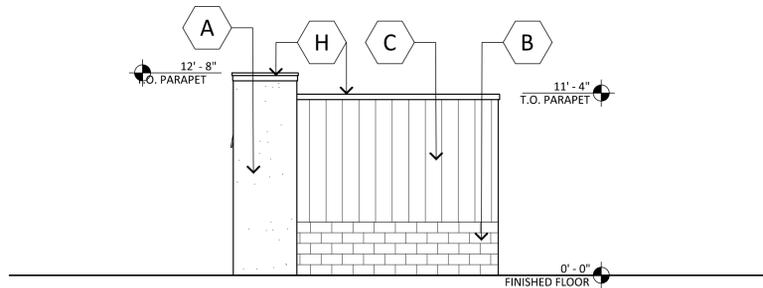


SOUTH ELEVATION

SCALE: 3/16"=1'-0"



MATERIAL AND COLORS

- | | | | |
|---|--|--|--|
| <p>A PAINTED STUCCO:
MFG: SHERWIN WILLIAMS
COLOR: NEBULOUS WHITE
SPEC: SW 7063</p> | <p>D METAL AWNING:
MFG: MBCI
COLOR: SLATE GRAY</p> | <p>G STANDING SEAM ROOF:
MFG: MBCI
COLOR: SLATE GRAY
SPEC: BATTENLOK HS</p> | <p>K NOT USED:</p> |
| <p>B CMU BLOCK:
MFG: SUPERLITE
COLOR: BLACK MOUNTAIN
FINISH: SMOOTH</p> | <p>E PAINTED STORAGE DOORS:
MFG: SHERWIN WILLIAMS
COLOR: 365 YELLOW</p> | <p>H METAL CAP FLASHING:
MFG: MBCI
COLOR: SLATE GRAY</p> | <p>L PAINTED STUCCO:
MFG: SHERWIN WILLIAMS
COLOR: ARGOS SW7065</p> |
| <p>C METAL SIDING:
MFG: MBCI
COLOR: SLATE GRAY
SPEC: 7.2 PANEL</p> | <p>F MULLIONS:
MFG: KAWNEER
COLOR: BLACK</p> | <p>J NOT USED:</p> | <p>M PAINTED METAL:
MFG: SHERWIN WILLIAMS
COLOR: CITYSCAPE SW7067</p> |

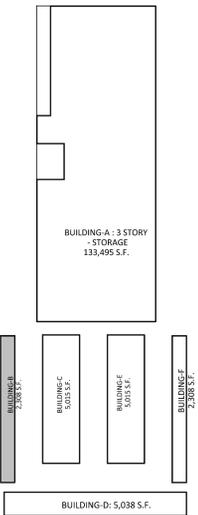

SITE
SCALE: NTS

CASE # DRP22-28 STORAGE 365

STORAGE 365 - HONEYCUTT ROAD
E OF SEC OF HONEYCUTT ROAD AND PORTER ROAD
40955 W HONEYCUTT RD, MARICOPA ARIZONA 85138
DATE: 01-25-2023 (PRELIMINARY)



© 2023 R K A A ARCHITECTS, INC. ALL RIGHTS RESERVED. THIS DRAWING IS AN INSTRUMENT OF SERVICE. IT IS THE PROPERTY OF R K A A ARCHITECTS, INC. AND MAY NOT BE DUPLICATED, USED OR DISCLOSED WITHOUT WRITTEN PERMISSION OF THE ARCHITECT.


EL-5
BLDG B
R K A A ARCHITECTS, INC.
R K A A # 22168.50






NORTH ELEVATION

SCALE: 1/8"=1'-0"

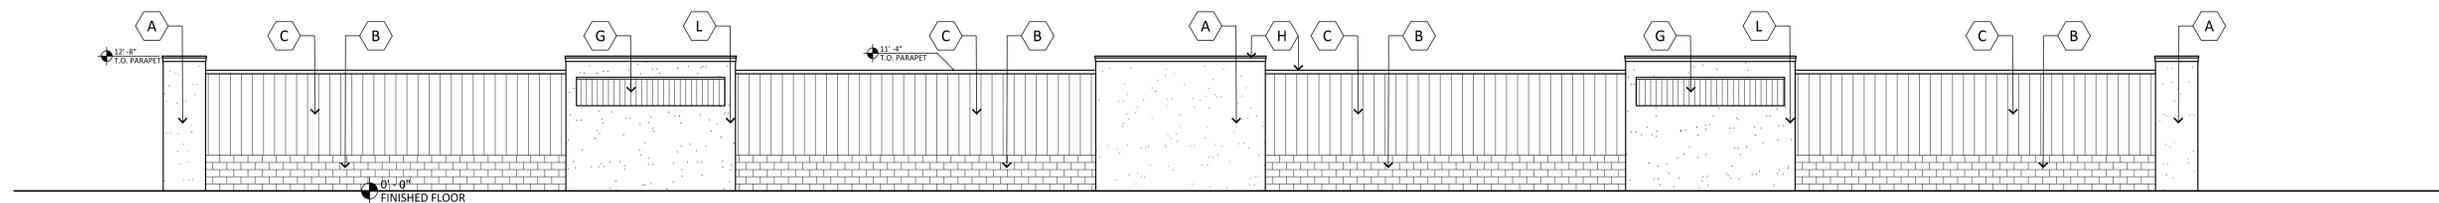


SOUTH ELEVATION

SCALE: 1/8"=1'-0"

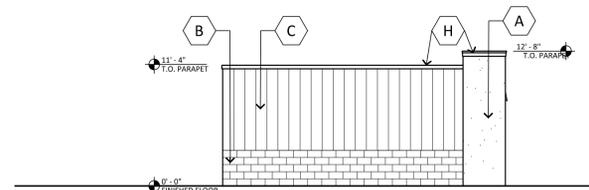

WEST ELEVATION

SCALE: 1/8"=1'-0"

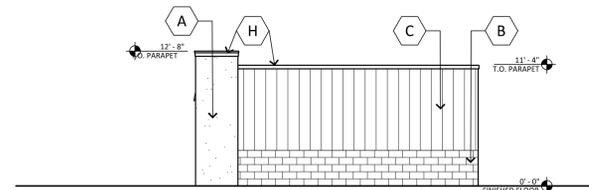


EAST ELEVATION

SCALE: 1/8"=1'-0"



MATERIAL AND COLORS

- | | | | |
|---|--|--|--|
| <p>A PAINTED STUCCO:
MFG: SHERWIN WILLIAMS
COLOR: NEBULOUS WHITE
SPEC: SW 7063</p> | <p>D METAL AWNING:
MFG: MBCI
COLOR: SLATE GRAY</p> | <p>G STANDING SEAM ROOF:
MFG: MBCI
COLOR: SLATE GRAY
SPEC: BATTENLOK HS</p> | <p>K NOT USED:</p> |
| <p>B CMU BLOCK:
MFG: SUPERLITE
COLOR: BLACK MOUNTAIN
FINISH: SMOOTH</p> | <p>E PAINTED STORAGE DOORS:
MFG: SHERWIN WILLIAMS
COLOR: 365 YELLOW</p> | <p>H METAL CAP FLASHING:
MFG: MBCI
COLOR: SLATE GRAY</p> | <p>L PAINTED STUCCO:
MFG: SHERWIN WILLIAMS
COLOR: ARGOS SW7065</p> |
| <p>C METAL SIDING:
MFG: MBCI
COLOR: SLATE GRAY
SPEC: 7.2 PANEL</p> | <p>F MULLIONS:
MFG: KAWNEER
COLOR: BLACK</p> | <p>J NOT USED:</p> | <p>M PAINTED METAL:
MFG: SHERWIN WILLIAMS
COLOR: CITYSCAPE SW7067</p> |

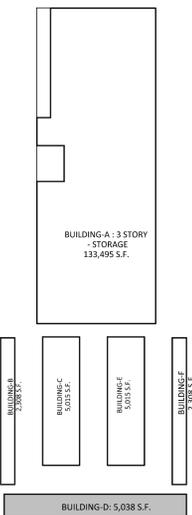

SITE
SCALE: NTS

CASE # DRP22-28 STORAGE 365


STORAGE 365 - HONEYCUTT ROAD
E OF SEC OF HONEYCUTT ROAD AND PORTER ROAD
40955 W HONEYCUTT RD, MARICOPA ARIZONA 85138
DATE: 01-25-2023 (PRELIMINARY)



© 2023 R K A A ARCHITECTS, INC. ALL RIGHTS RESERVED. THIS DRAWING IS AN INSTRUMENT OF SERVICE. IT IS THE PROPERTY OF R K A A ARCHITECTS, INC. AND M A Y N O T B E DUPLICATED, USED OR DISCLOSED WITHOUT WRITTEN PERMISSION OF THE ARCHITECT.


EL-6
BLDG D
R K A A # 22168.50



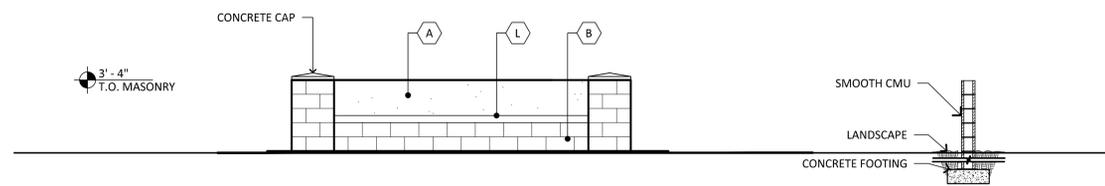


PARKING SCREEN WALL

SCALE: 1/4"=1'-0"

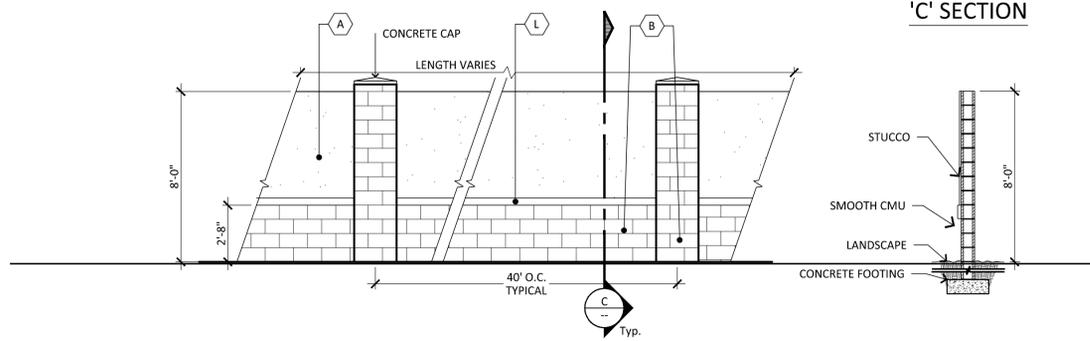

SITE SCREEN WALL

SCALE: 1/4"=1'-0"

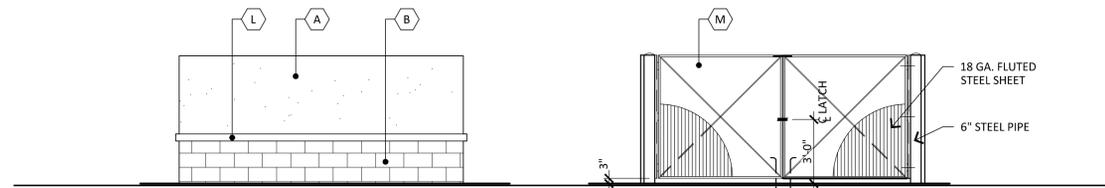

TRASH ENCLOSURE

SCALE: 1/4"=1'-0"

MATERIAL AND COLORS

A PAINTED STUCCO:
MFG: SHERWIN WILLIAMS
COLOR: NEBULOUS WHITE
SPEC: SW 7063

D METAL AWNING:
MFG: MBCI
COLOR: SLATE GRAY

G STANDING SEAM ROOF:
MFG: MBCI
COLOR: SLATE GRAY
SPEC: BATTENLOK HS

K NOT USED:

B CMU BLOCK:
MFG: SUPERLITE
COLOR: BLACK MOUNTAIN
FINISH: SMOOTH

E PAINTED STORAGE DOORS:
MFG: SHERWIN WILLIAMS
COLOR: 365 YELLOW

H METAL CAP FLASHING:
MFG: MBCI
COLOR: SLATE GRAY


L PAINTED STUCCO:
MFG: SHERWIN WILLIAMS
COLOR: ARGOS SW7065

C METAL SIDING:
MFG: MBCI
COLOR: SLATE GRAY
SPEC: 7.2 PANEL

F MULLIONS:
MFG: KAWNEER
COLOR: BLACK

J NOT USED:

M PAINTED METAL:
MFG: SHERWIN WILLIAMS
COLOR: CITYSCAPE SW7067

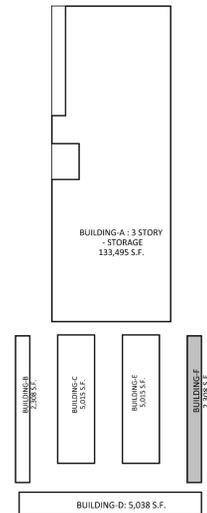

SITE
SCALE: NTS

CASE # DRP22-28 STORAGE 365

STORAGE 365 - HONEYCUTT ROAD
E OF SEC OF HONEYCUTT ROAD AND PORTER ROAD
40955 W HONEYCUTT RD, MARICOPA ARIZONA 85138
DATE: 01-25-2023 (PRELIMINARY)



© 2023 RKAA ARCHITECTS, INC. ALL RIGHTS RESERVED. THIS DRAWING IS AN INSTRUMENT OF SERVICE. IT IS THE PROPERTY OF RKAA ARCHITECTS, INC. AND MAY NOT BE DUPLICATED, USED OR DISCLOSED WITHOUT WRITTEN PERMISSION OF THE ARCHITECT.

EL-7
SITE DETAILS

RKAA# 22168.50

