



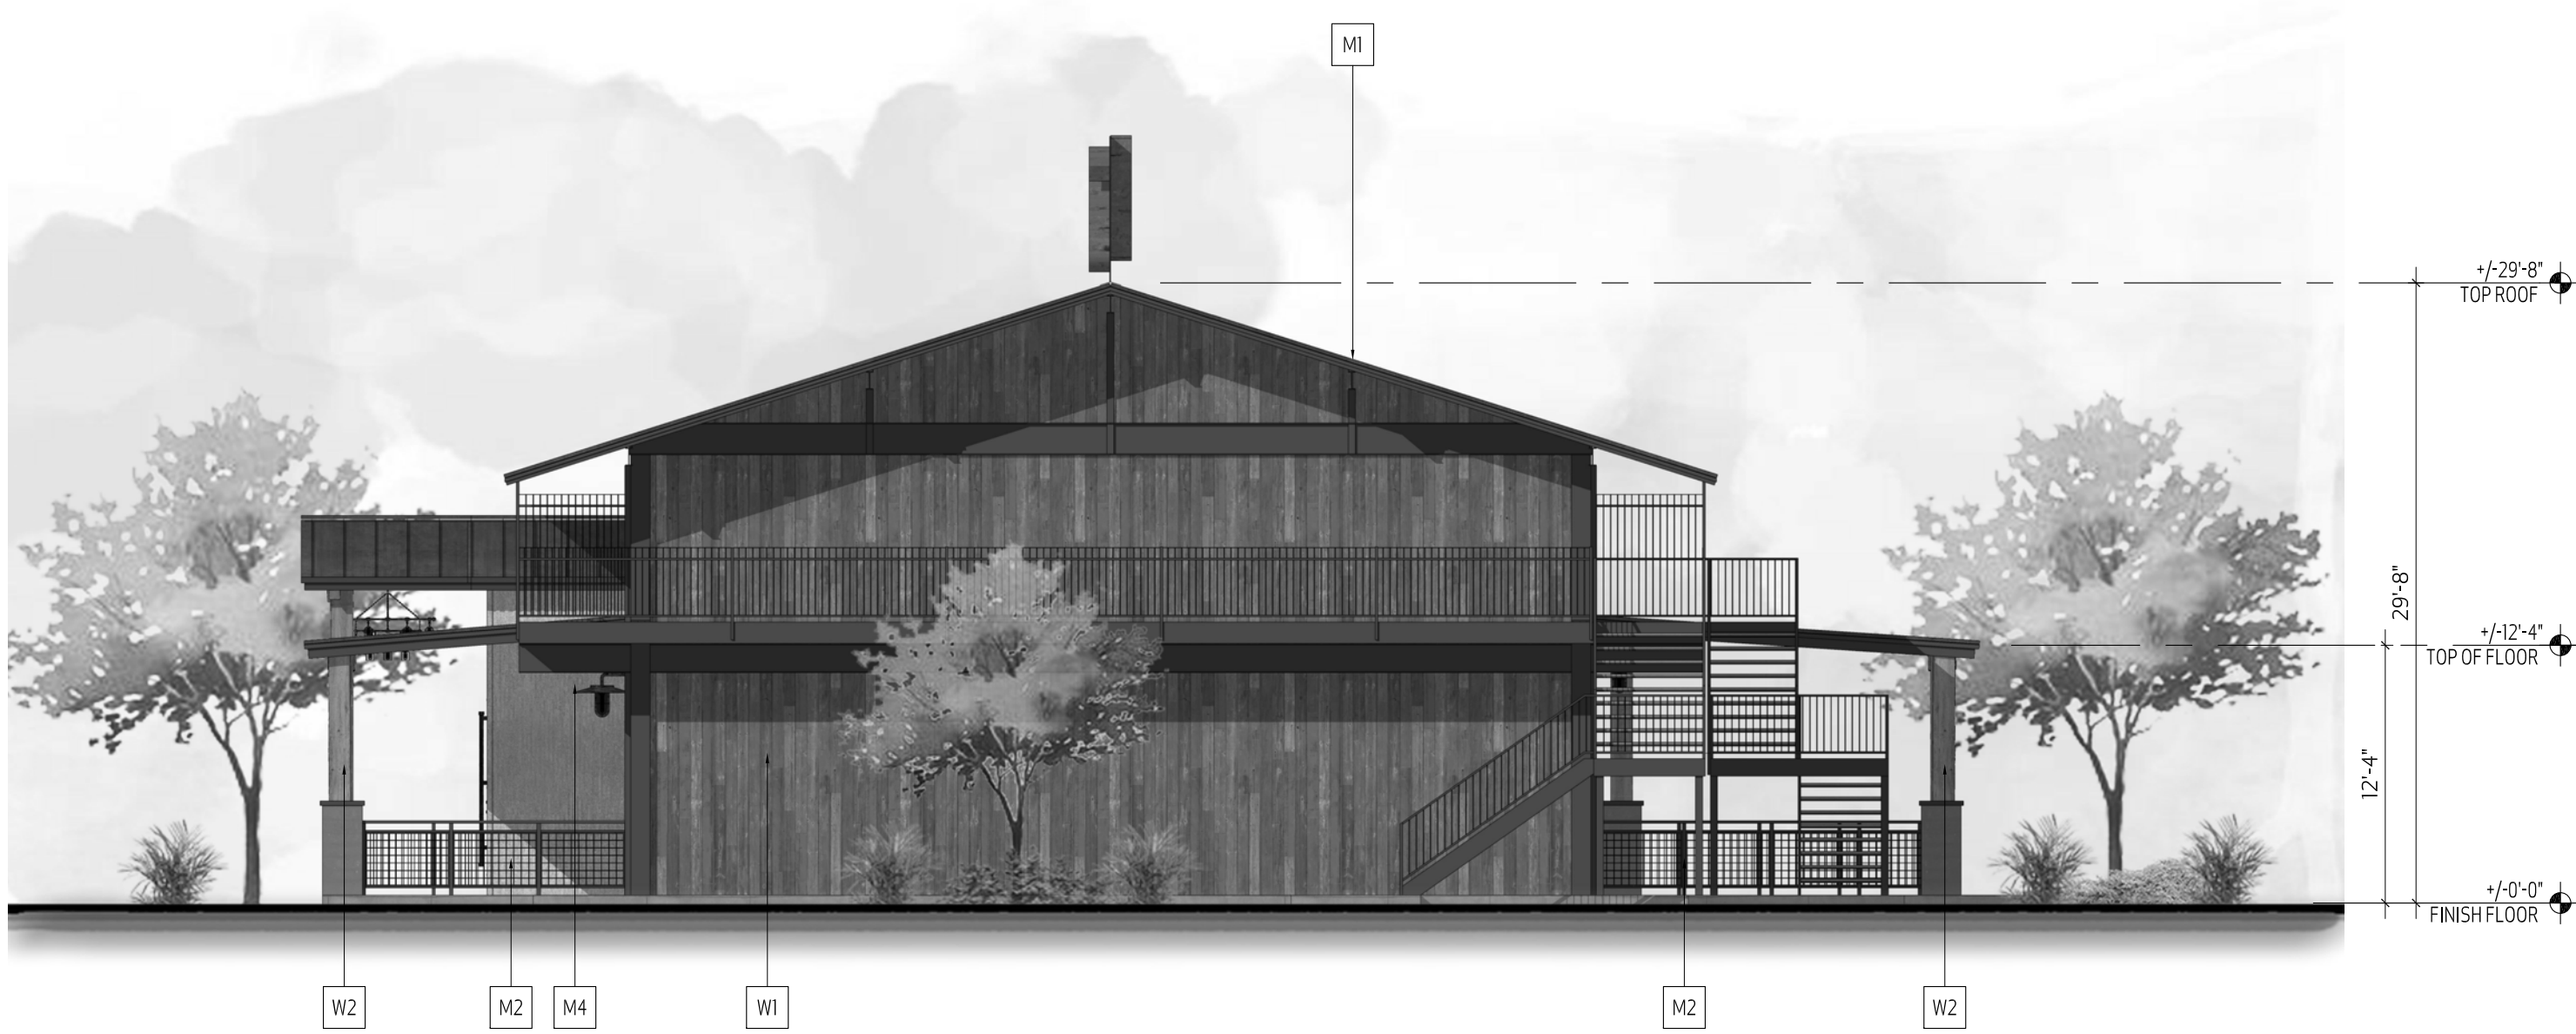

1 REAR ELEVATION
SCALE: 1/8"=1'-0"

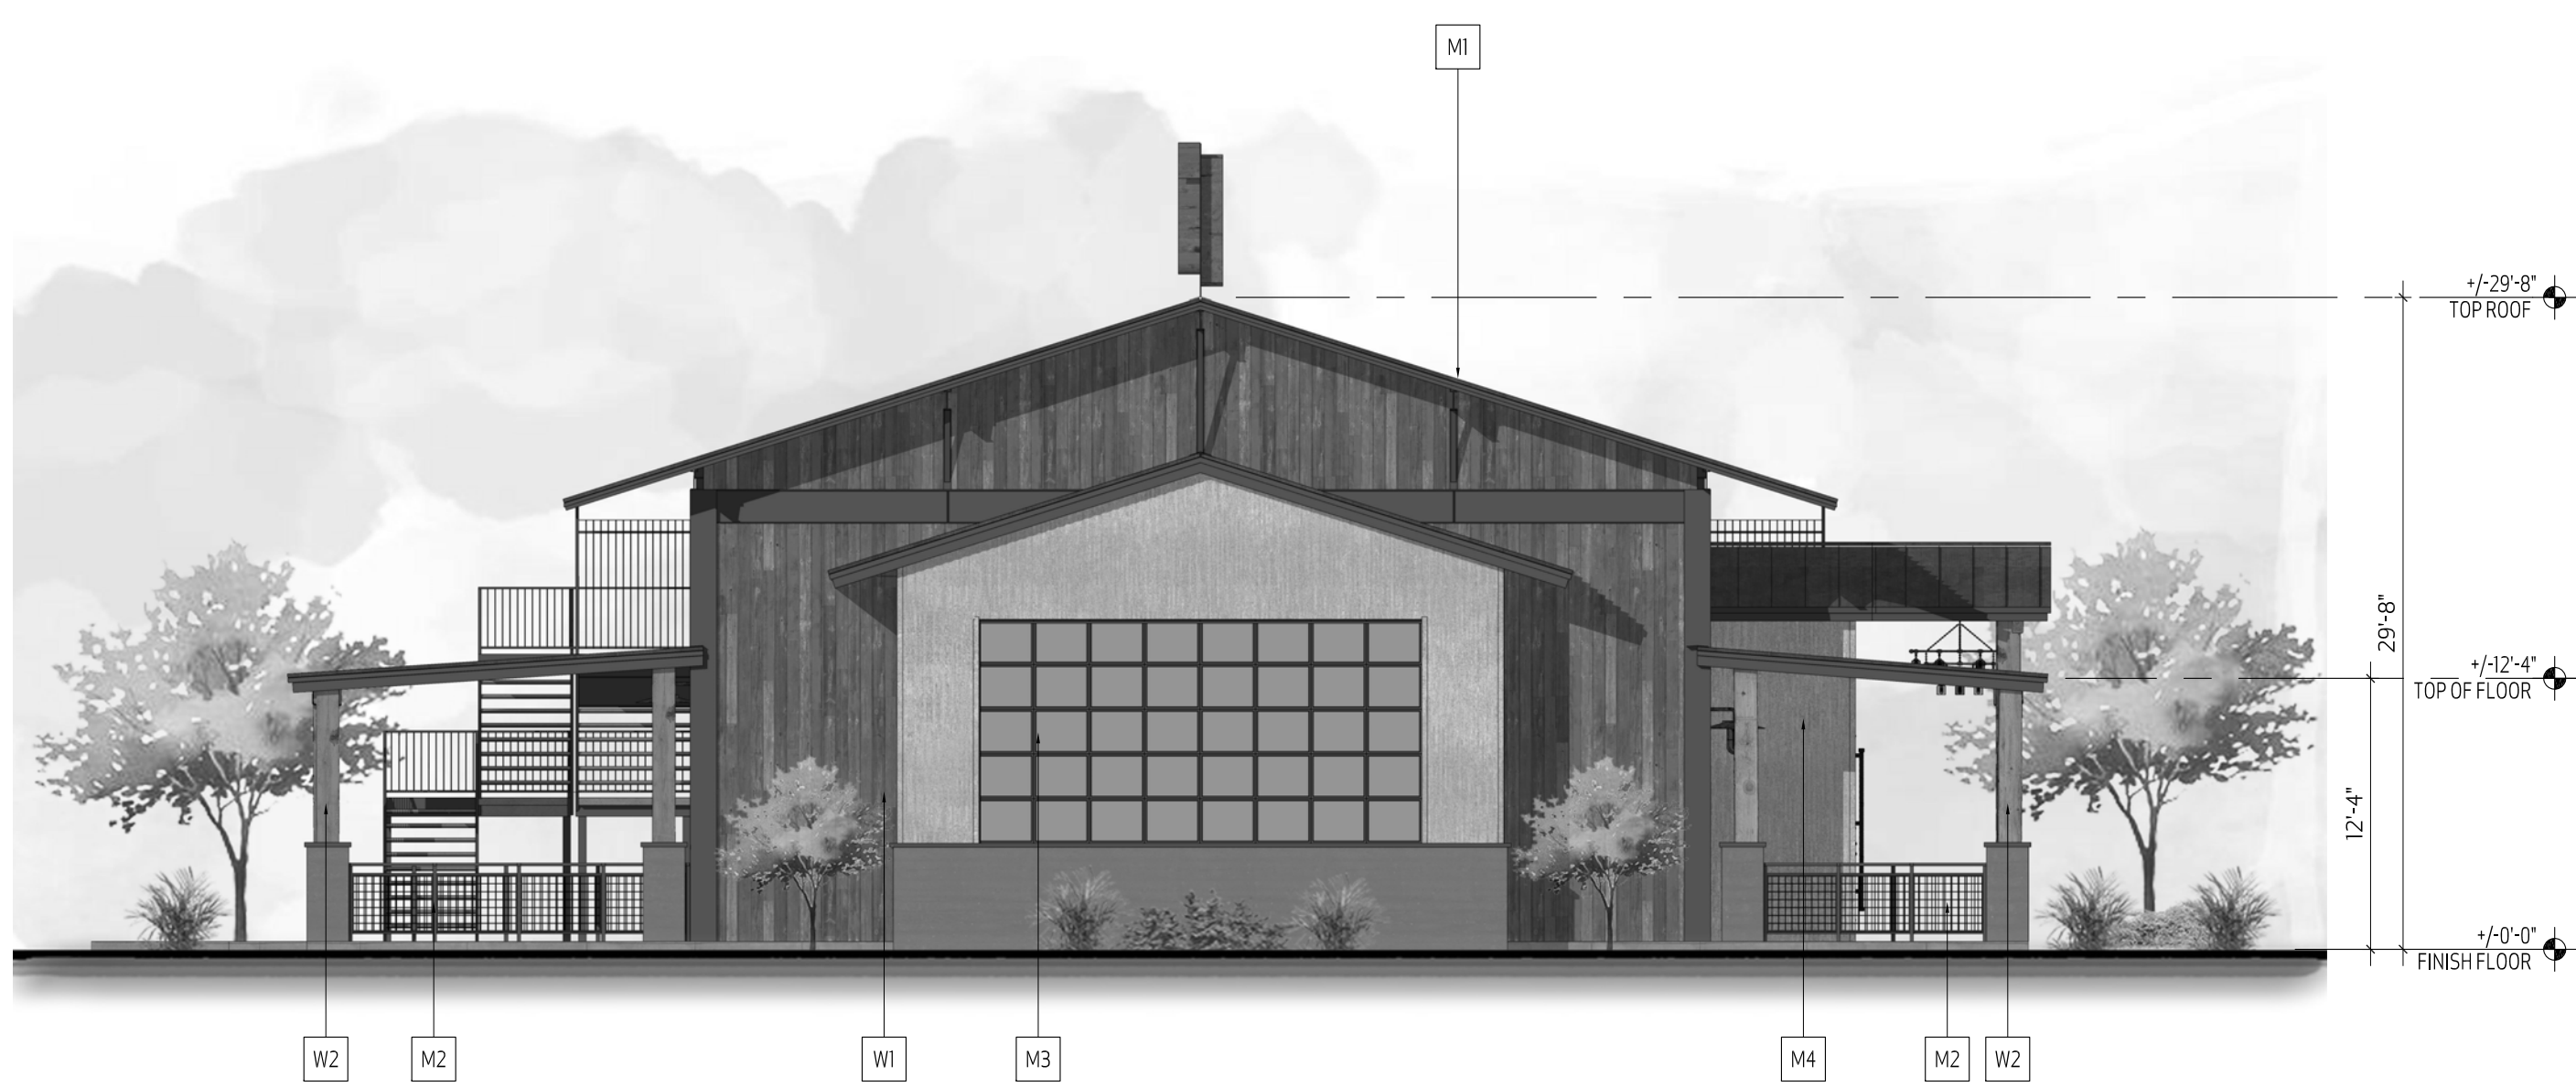

2 SIDE ELEVATION
SCALE: 1/8"=1'-0"




3 REAR ELEVATION
SCALE: 1/8"=1'-0"



4 SIDE ELEVATION
SCALE: 1/8"=1'-0"

MATERIAL SCHEDULE


MATERIAL	
WALL COVER	
W1	MANUFACTURER: CUSTOM COLOR: RECLAIMED WOOD
COLUMN	
W2	MANUFACTURER: CUSTOM COLOR: NATURAL STAIN WOOD
ROOF	
M1	MANUFACTURER: EXISTING COLOR: DARK BRONZE
GUARDRAIL	
M2	MANUFACTURER: CUSTOM METAL COLOR: DARK BRONZE
WINDOW/DOOR (LOW-E)	
M3	MANUFACTURER: MILGARD COLOR: DARK BRONZE
WALL	
M4	MANUFACTURER: CUSTOM CORRUGATED METAL COLOR: GALVANIZED

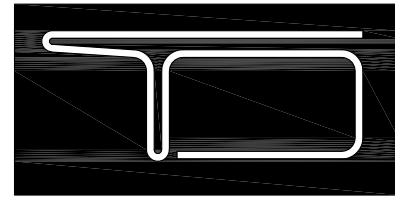

TOMECÁK DESIGN

4368 NORTH CIVIC CENTER PLAZA
SUITE 201
SCOTTSDALE, ARIZONA 85251

T 602.619.7751
F 480.718.8387
E INFO@TOMECAKDESIGN.COM

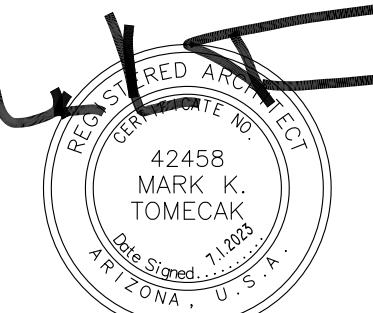

EXPIRES 3.31.2020

PROJECT:
DUKE'S ROADHOUSE
19395 NORTH MARICOPA ROAD
MARICOPA, ARIZONA 85138

REVISED:

JOB #.: 2302

DATE: 07.1.2023

CONTENTS: BUILDING
ELEVATIONS


SHEET NO: A2.00



1 REAR ELEVATION
SCALE: 1/8"=1'-0"



2 SIDE ELEVATION
SCALE: 1/8"=1'-0"

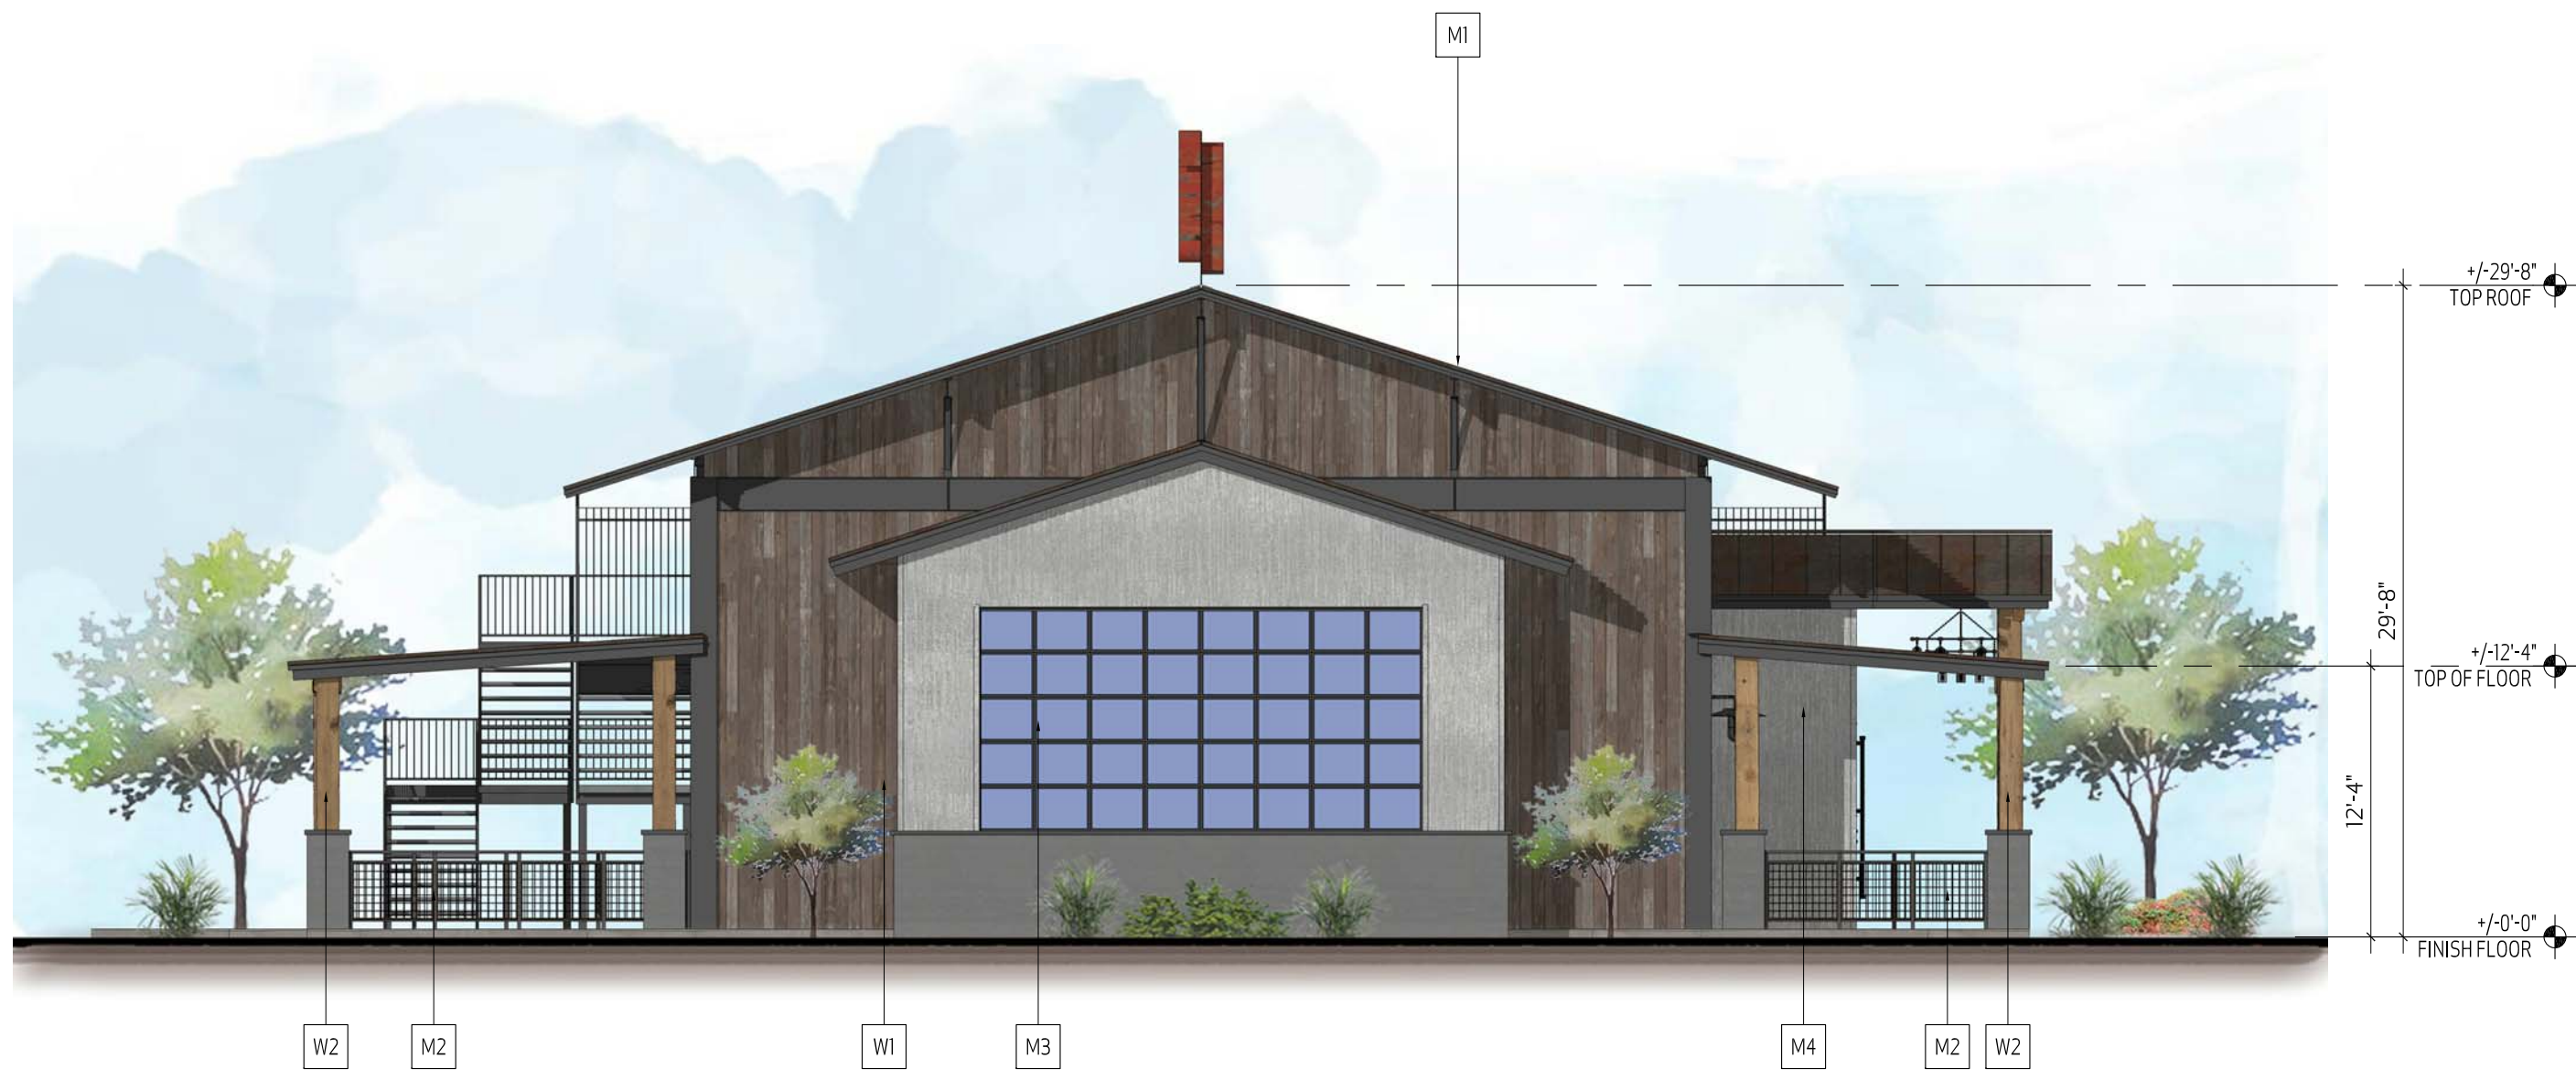


3 REAR ELEVATION
SCALE: 1/8"=1'-0"



4 SIDE ELEVATION
SCALE: 1/8"=1'-0"

MATERIAL SCHEDULE


MATERIAL	
WALL COVER	
W1	MANUFACTURER: CUSTOM COLOR: RECLAIMED WOOD
COLUMN	
W2	MANUFACTURER: CUSTOM COLOR: NATURAL STAIN WOOD
ROOF	
M1	MANUFACTURER: EXISTING COLOR: DARK BRONZE
GUARDRAIL	
M2	MANUFACTURER: CUSTOM METAL COLOR: DARK BRONZE
WINDOW/DOOR (LOW-E)	
M3	MANUFACTURER: MILGARD COLOR: DARK BRONZE
WALL	
M4	MANUFACTURER: CUSTOM CORRUGATED METAL COLOR: GALVANIZED

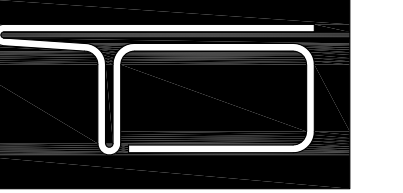

**TOMECAK
DESIGN**

4368 NORTH CIVIC CENTER PLAZA
SUITE 201
SCOTTSDALE, ARIZONA 85251

T 602.619.7751
F 480.718.8387
E INFO@TOMECAKDESIGN.COM

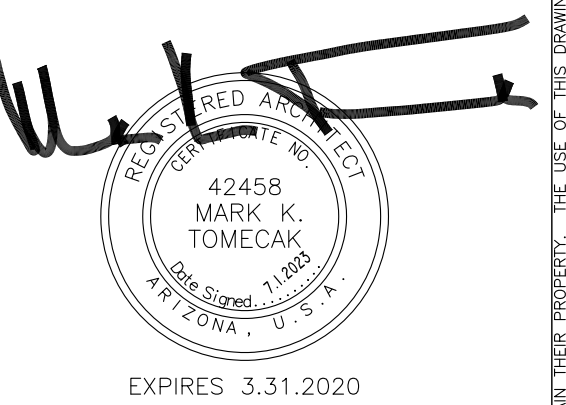

PROJECT:
DUKE'S ROADHOUSE
19395 NORTH MARICOPA ROAD
MARICOPA, ARIZONA 85138

REVISED:

JOB #.: 2302

DATE: 07.1.2023

CONTENTS: BUILDING
ELEVATIONS

SHEET NO: **A2.01**