

PROJECT:

NEW CONSTRUCTION DISPENSARY

TRULIEVE; ATTN ROBERT JOYCE

JOHN WAYNE PARKWAY EAST

MARICOPA, AZ 85138

PROJECT NUMBER: 23017



STAMP:

ISSUE:

PRELIMINARY

DATE:

11.02.2023

DRAWING SCALE:

1/4" = 1'-0"

DRAWN BY:

MEH

CHECKED BY:


DMC

DRAWING TITLE:

EXTERIOR ELEVATIONS

DRAWING NUMBER:


A2.0

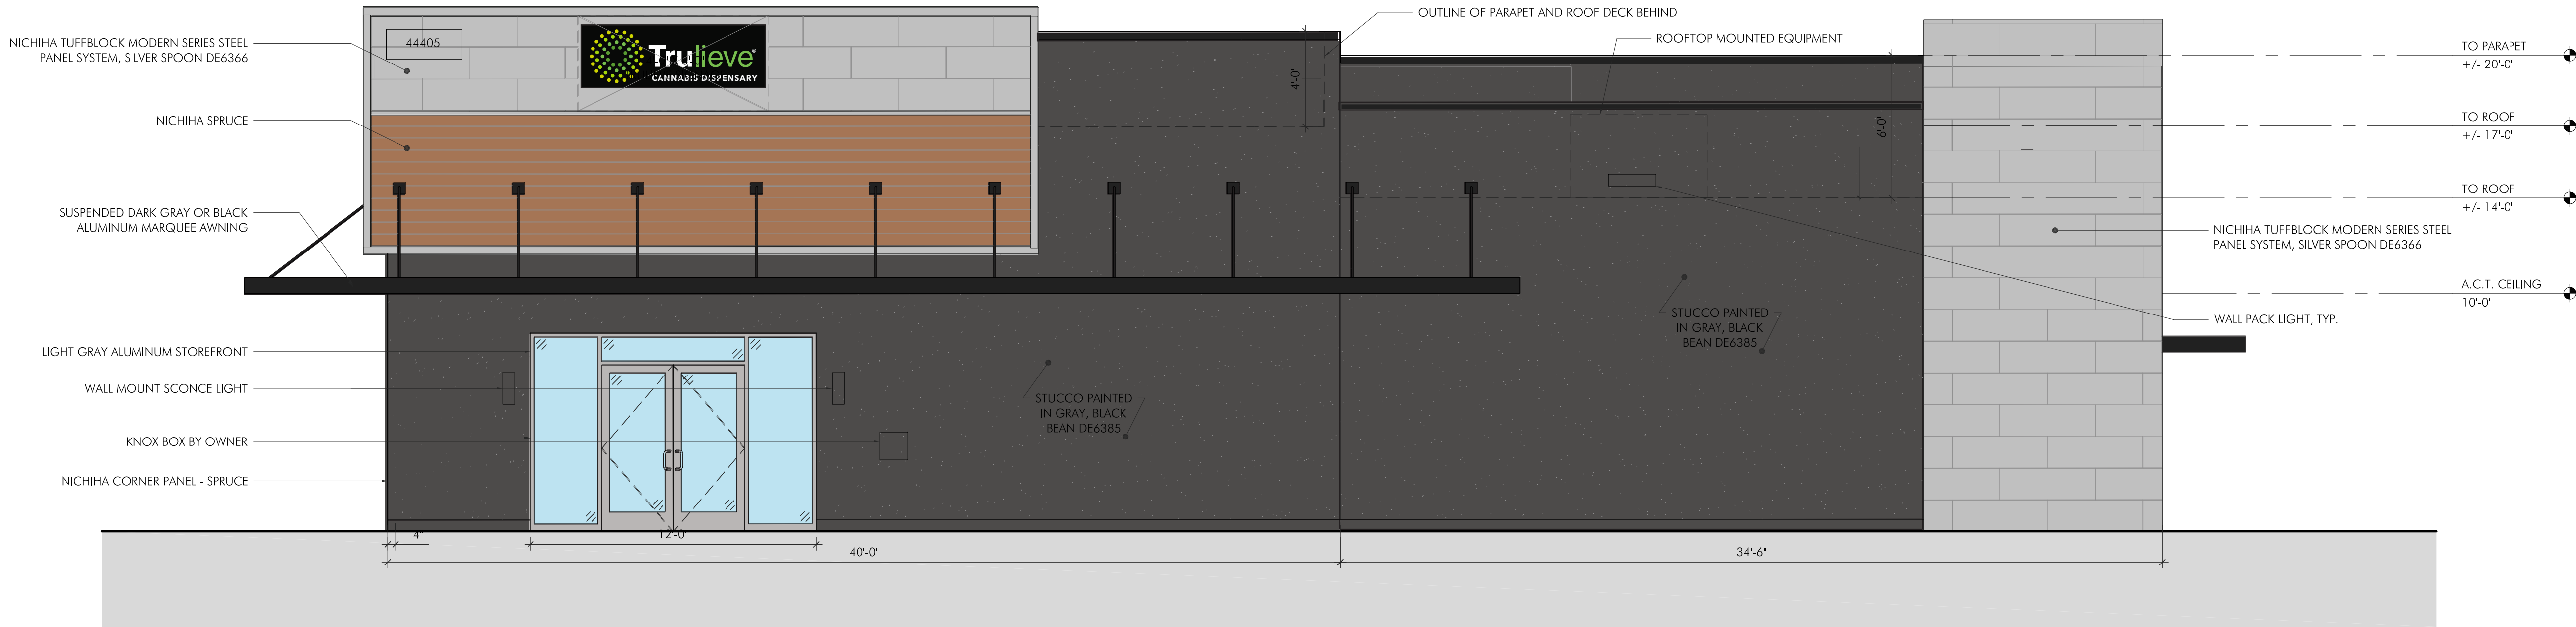

1 FRONT EXTERIOR ELEVATION
SCALE: 1/4" = 1'-0"



2 SIDE EXTERIOR ELEVATION
SCALE: 1/4" = 1'-0"

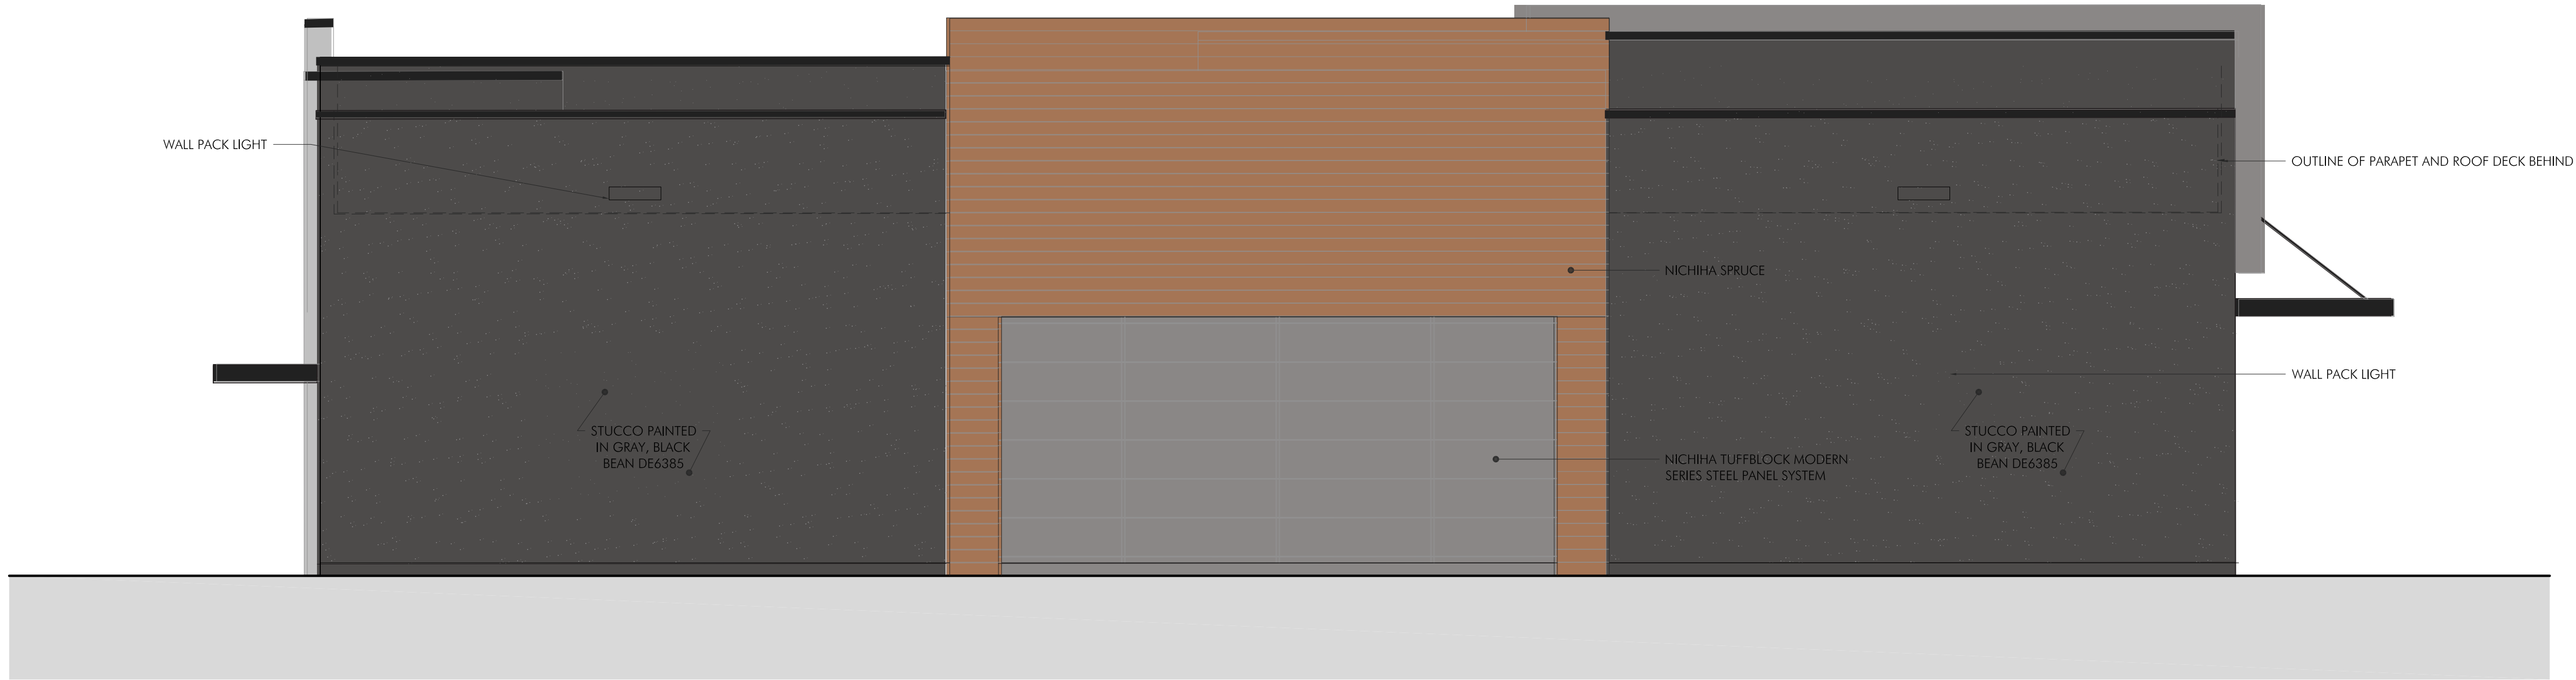

3 REAR EXTERIOR ELEVATION
SCALE: 1/4" = 1'-0"



4 SIDE EXTERIOR ELEVATION
SCALE: 1/4" = 1'-0"

PROJECT:
NEW CONSTRUCTION DISPENSARY
TRULIEVE; ATTN ROBERT JOYCE
JOHN WAYNE PARKWAY EAST
MARICOPA, AZ 85138

PROJECT NUMBER: 23017

DENNIS COLWELL
ARCHITECTS
132 CENTRAL STREET, SUITE 203, FORT BOURGH, MA 02035
P: 508-241-2122 F: 508-455-4466 WWW.DC-ARCHITECT.COM

STAMP:

ISSUE:	DATE:
PRELIMINARY	11.02.2023

DRAWING SCALE: 1/4" = 1'-0"

DRAWN BY: MEH	CHECKED BY: DMC
---------------	-----------------

DRAWING TITLE:
EXTERIOR ELEVATIONS

DRAWING NUMBER:

A2.1