



EAST ELEVATION

SCALE: 1/8" = 1'-0"

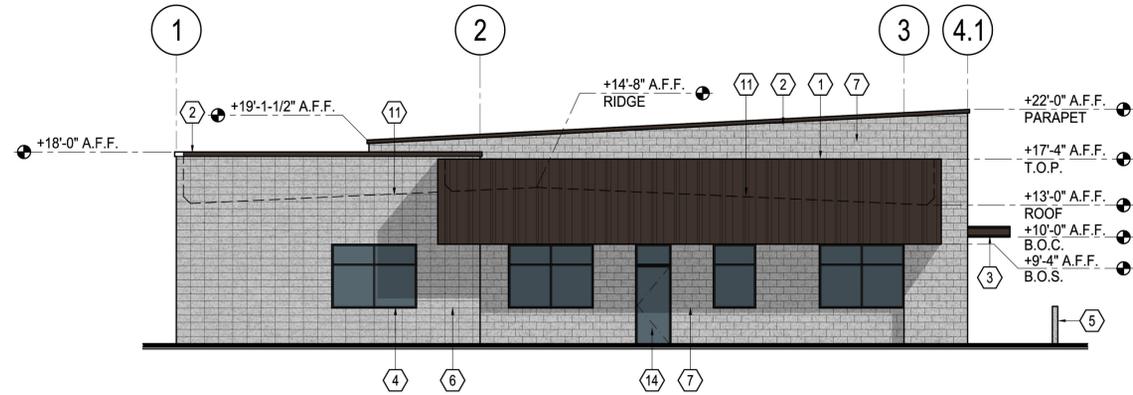


NORTH ELEVATION

SCALE: 1/8" = 1'-0"

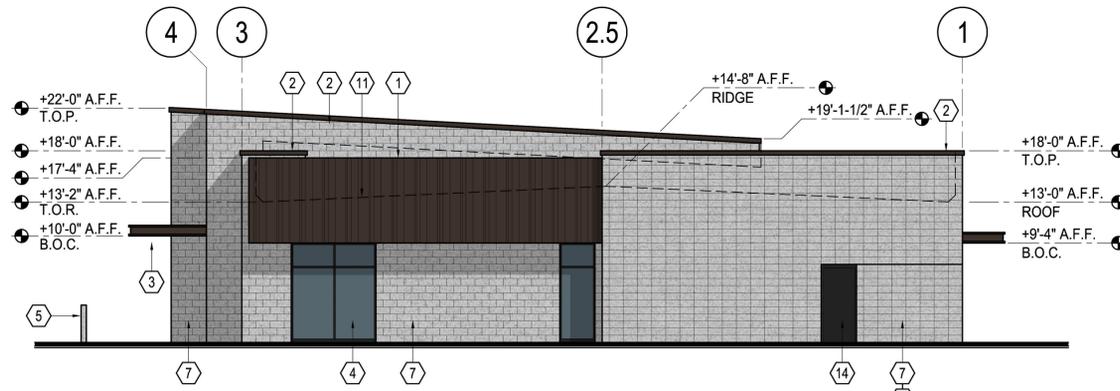

SOUTH ELEVATION

SCALE: 1/8" = 1'-0"

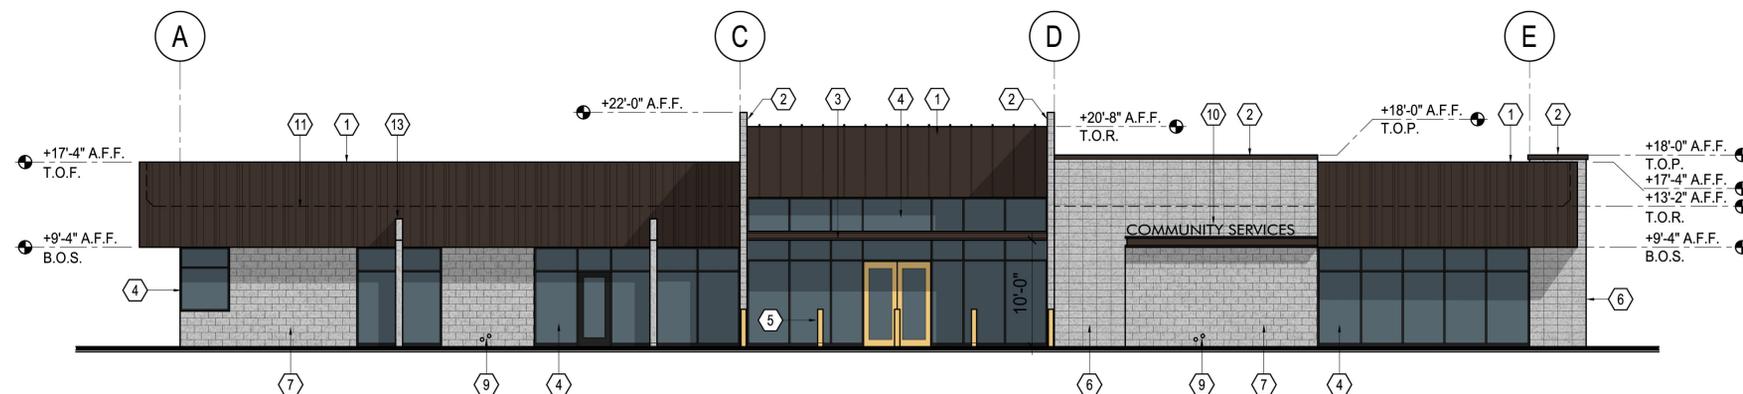

WEST ELEVATION

SCALE: 1/8" = 1'-0"

SPECIFIC DESCRIPTIVE NOTES

1. PROVIDE 24-GUAGE METAL FASCIA.
2. PROVIDE METAL PARAPET CAP.
3. PROVIDE STEEL CANOPY.
4. PROVIDE ALUMINUM WINDOW SYSTEM WITH LOW-E, TINTED INSULATED GLASS.
5. PROVIDE 6" DIAMETER STEEL BOLLARD.
6. PROVIDE 8 X 8 X 16 STANDARD COLOR CMU IN A STACKED BOND.
7. PROVIDE 8 X 8 X 16 STANDARD COLOR CMU IN A RUNNING BOND.
8. INSET CMU APPROXIMATELY 1/2 INCH.
9. PROVIDE PRIMARY AND SECONDARY DRAIN OUTLETS WITH STEEL COWS TONGUE.
10. PROVIDE CAST METAL SIGNAGE.
11. LINE OF ROOF BEYOND.
12. PROVIDE MECHANICAL UNIT. REFER TO MECHANICAL DRAWINGS.
13. PROVIDE LIGHT FIXTURE/POLE. REFER TO ELECTRICAL DRAWINGS.
14. PROVIDE HOLLOW METAL DOOR AND FRAME.
15. PROVIDE 6" DIAMETER STEEL PIPE COLUMN.
16. PROVIDE 24-GAUGE STANDING SEAM METAL ROOF. PROVIDE PREFORMED METAL NUCKLE TRIM AT ROOF TO FASCIA TRANSITION.

FINISH / MATERIALS LEGEND

-  8 x 8 x 16 CMU IN RUNNING BOND STANDARD GRAY
-  8 x 8 x 16 CMU IN STACKED BOND STANDARD GRAY
-  STANDING SEAM METAL ROOF AND SIDING
MBCI - MEDIUM BRONZE
-  STANDING SEAM METAL FASCIA

MISCELLANEOUS MATERIALS

- EXISTING STUCCO - DUNN EDWARDS DE 6220 POROUS STONE
- HOLLOW METAL DOORS AND FRAMES MEDIUM BRONZE
- ALUMINUM STOREFRONT BLACK
- ACCENT COLOR - DUNN EDWARDS DE5374 ALMOND COOKIE
- CAST METAL LETTERS BLACK



swan
architects, inc.

architecture
planning
historic preservation

833 N. 5th Ave.
Phoenix, AZ
85003

Tel: 602-264-3083
Fax: 602-274-7658



EXTERIOR ELEVATIONS - NORTH BUILDING

drawing:

date: July 9, 2019

drawn: J.A.S.

checked: J.A.S.

rev:

project number(s):

sheet:

A-4

**PINAL COUNTY ADMINISTRATION COMPLEX
IN THE CITY OF MARICOPA
19955 N. WINSLOW AVENUE
MARICOPA, ARIZONA 85239**