



SOUTH ELEVATION

SCALE: 1/8" = 1'-0"

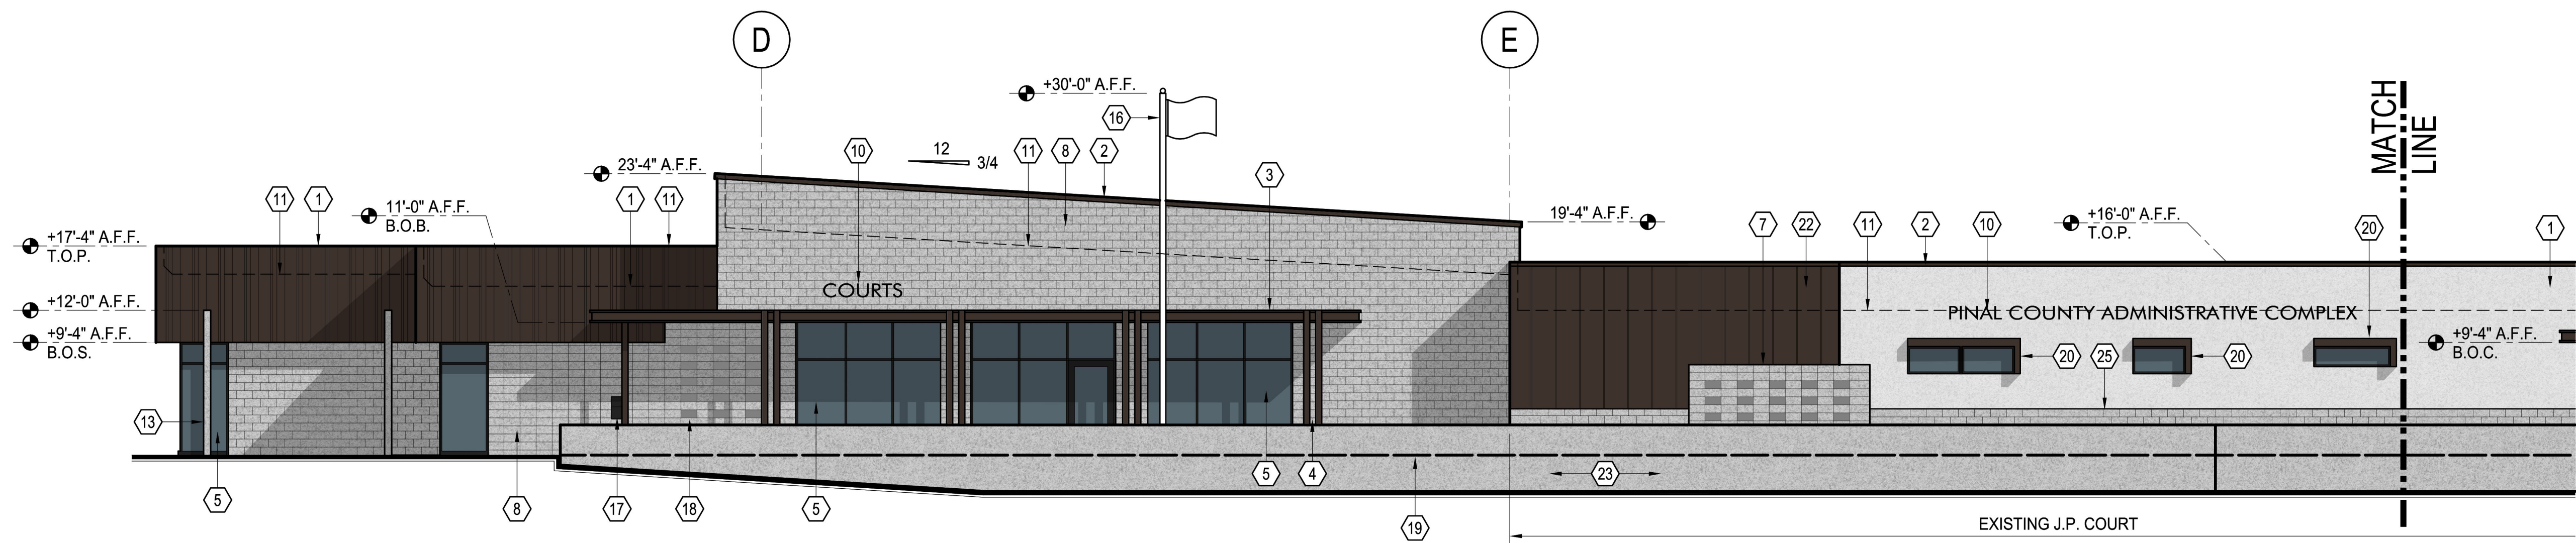

WEST ELEVATION

SCALE: 1/8" = 1'-0"

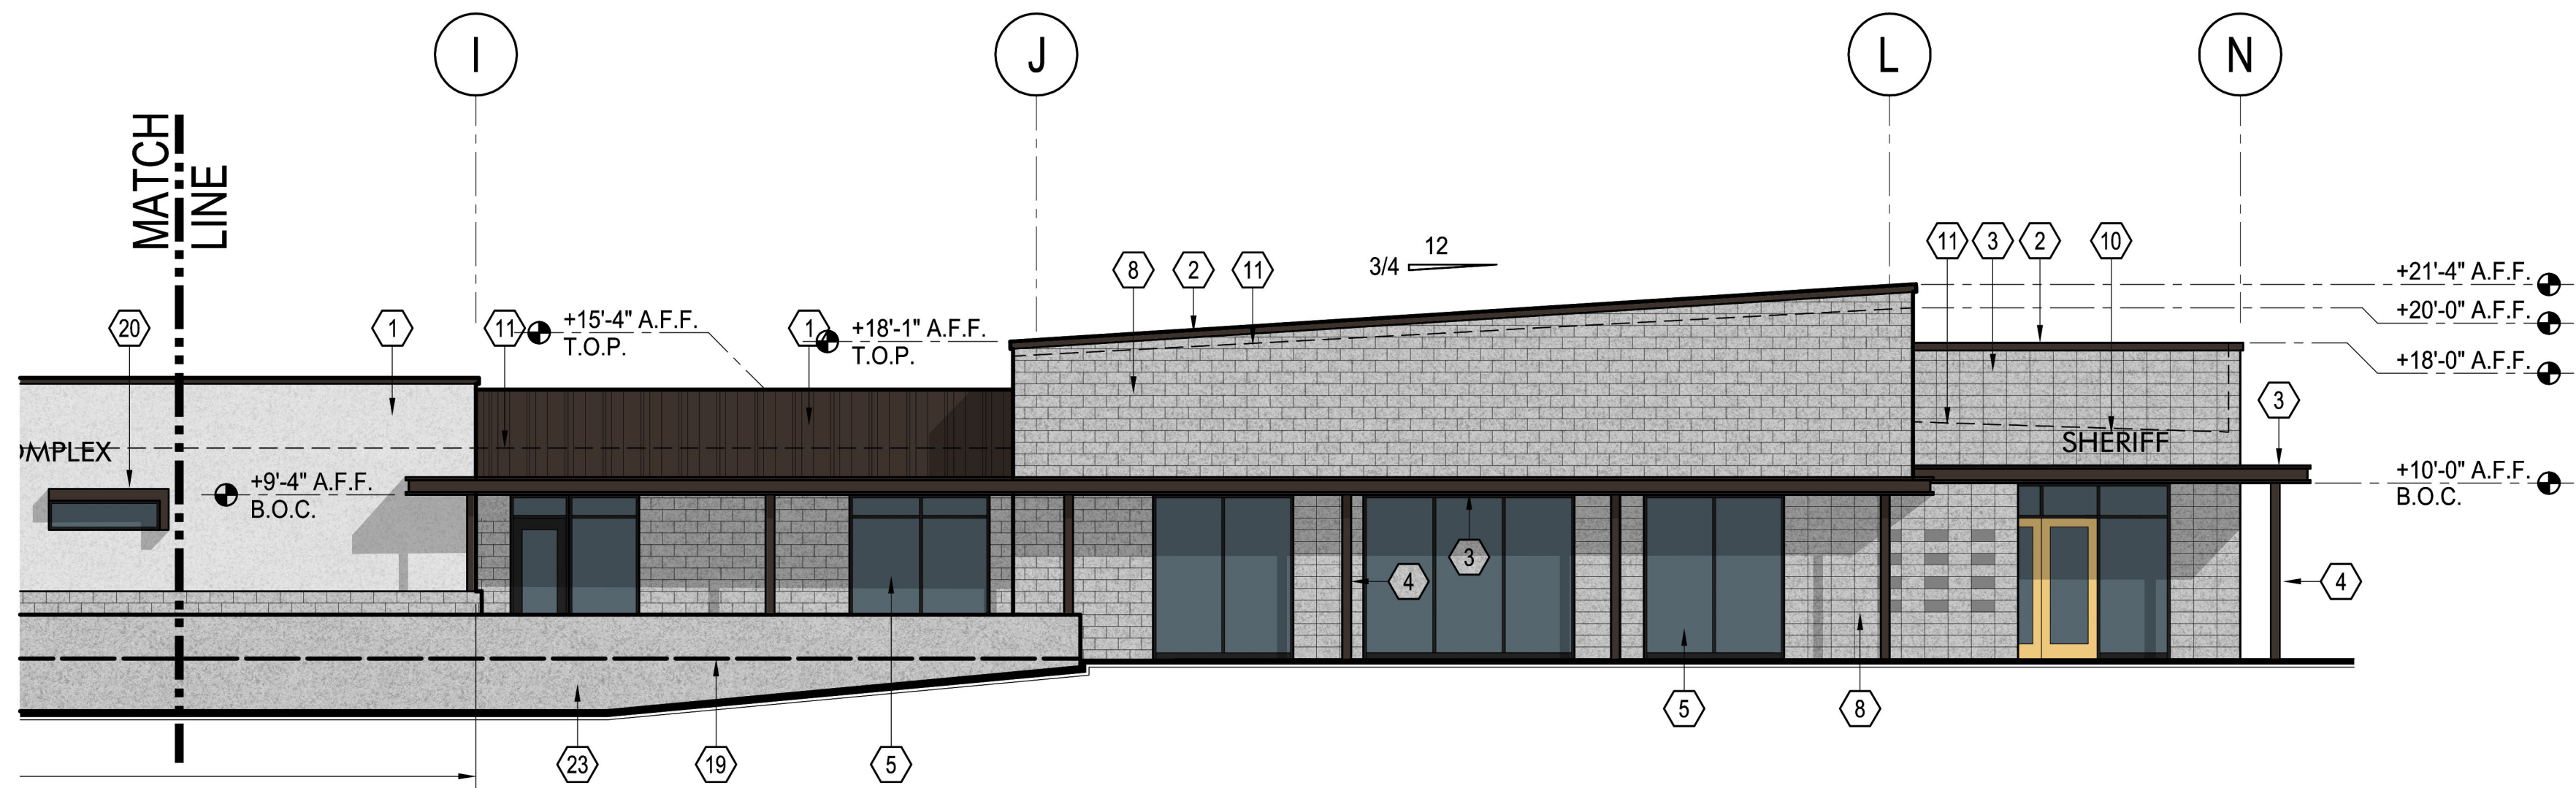

WEST ELEVATION

SCALE: 1/8" = 1'-0"

SPECIFIC DESCRIPTIVE NOTES

1. PROVIDE 24-GUAGE METAL FASCIA.
2. PROVIDE METAL PARAPET CAP.
3. PROVIDE STEEL CANOPY BEAM.
4. PROVIDE 6" DIAMETER STEEL PIPE COLUMN.
5. PROVIDE ALUMINUM WINDOW SYSTEM WITH LOW-E, TINTED INSULATED GLASS.
6. PROVIDE 6" DIAMETER STEEL BOLLARD.
7. PROVIDE 8 X 8 X 16 STANDARD COLOR CMU IN A STACKED BOND.
8. PROVIDE 8 X 8 X 16 STANDARD COLOR CMU IN A RUNNING BOND.
9. PROVIDE PRIMARY AND SECONDARY DRAIN OUTLETS WITH STEEL COW'S TONGUE.
10. PROVIDE CAST METAL SIGNAGE.
11. LINE OF ROOF BEYOND.
12. PROVIDE MECHANICAL UNIT. REFER TO MECHANICAL DRAWINGS.
13. PROVIDE LIGHT FIXTURE/POLE. REFER TO ELECTRICAL DRAWINGS.
14. PROVIDE HOLLOW METAL DOOR AND FRAME.
15. PROVIDE 24-GAUGE STANDING SEAM METAL ROOF. PROVIDE PREFORMED METAL NUCKLE TRIM AT ROOF TO FASCIA TRANSITION.
16. PROVIDE 30-FOOT HIGH POLE AND FLAG.
17. PROVIDE NIGHT DEPOSITORY.
18. PROVIDE OPEN SPACE/VOID IN CMU.
19. FINISH FLOOR BEYOND.
20. PROVIDE ALUMINUM WINDOW SURROUND.
21. REPAIR/PATCH AND REPAINT STUCCO.
22. PROVIDE 24-GAUGE METAL SIDING.
23. CAST-IN-PLACE CONCRETE WALL WITH MEDIUM SANDBLAST FINISH.
24. PROVIDE ALUMINUM DOOR WITH INSULATED, TINTED, TEMPERED GLASS.
25. EXISTING SPLITFACE CMU TO REMAIN.




swan
architects, inc.

architecture
planning
historic preservation

833 N. 5th Ave.
Phoenix, AZ
85003

Tel: 602-264-3083
Fax: 602-274-7658

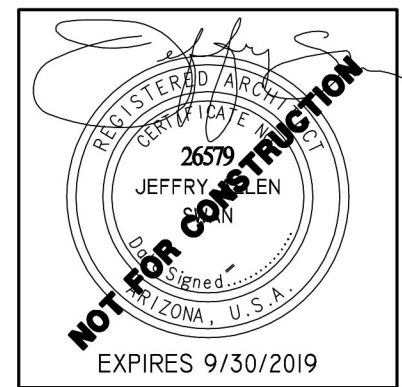

EXTERIOR ELEVATIONS

PINAL COUNTY ADMINISTRATION COMPLEX
IN THE CITY OF MARICOPA
19955 N. WINSLOW AVENUE
MARICOPA, ARIZONA 85239

drawing: project:

date: July 9, 2019

drawn: J.A.S.

checked: J.A.S.

rev:

project number(s):

sheet:

A-4.1

FINISH / MATERIALS LEGEND

- 8 x 8 x 16 CMU IN RUNNING BOND
STANDARD GRAY
- 8 x 8 x 16 CMU IN STACKED BOND
STANDARD GRAY
- STANDING SEAM METAL ROOF
AND SIDING
MBCI - MEDIUM BRONZE
- STANDING SEAM METAL FASCIA

MISCELLANEOUS MATERIALS

- EXISTING STUCCO - DUNN EDWARDS
DE 6220 POROUS STONE
- HOLLOW METAL DOORS AND FRAMES
MEDIUM BRONZE
- ALUMINUM STOREFRONT
BLACK
- ACCENT COLOR - DUNN EDWARDS
DE5374 ALMOND COOKIE
- CAST METAL LETTERS
BLACK