



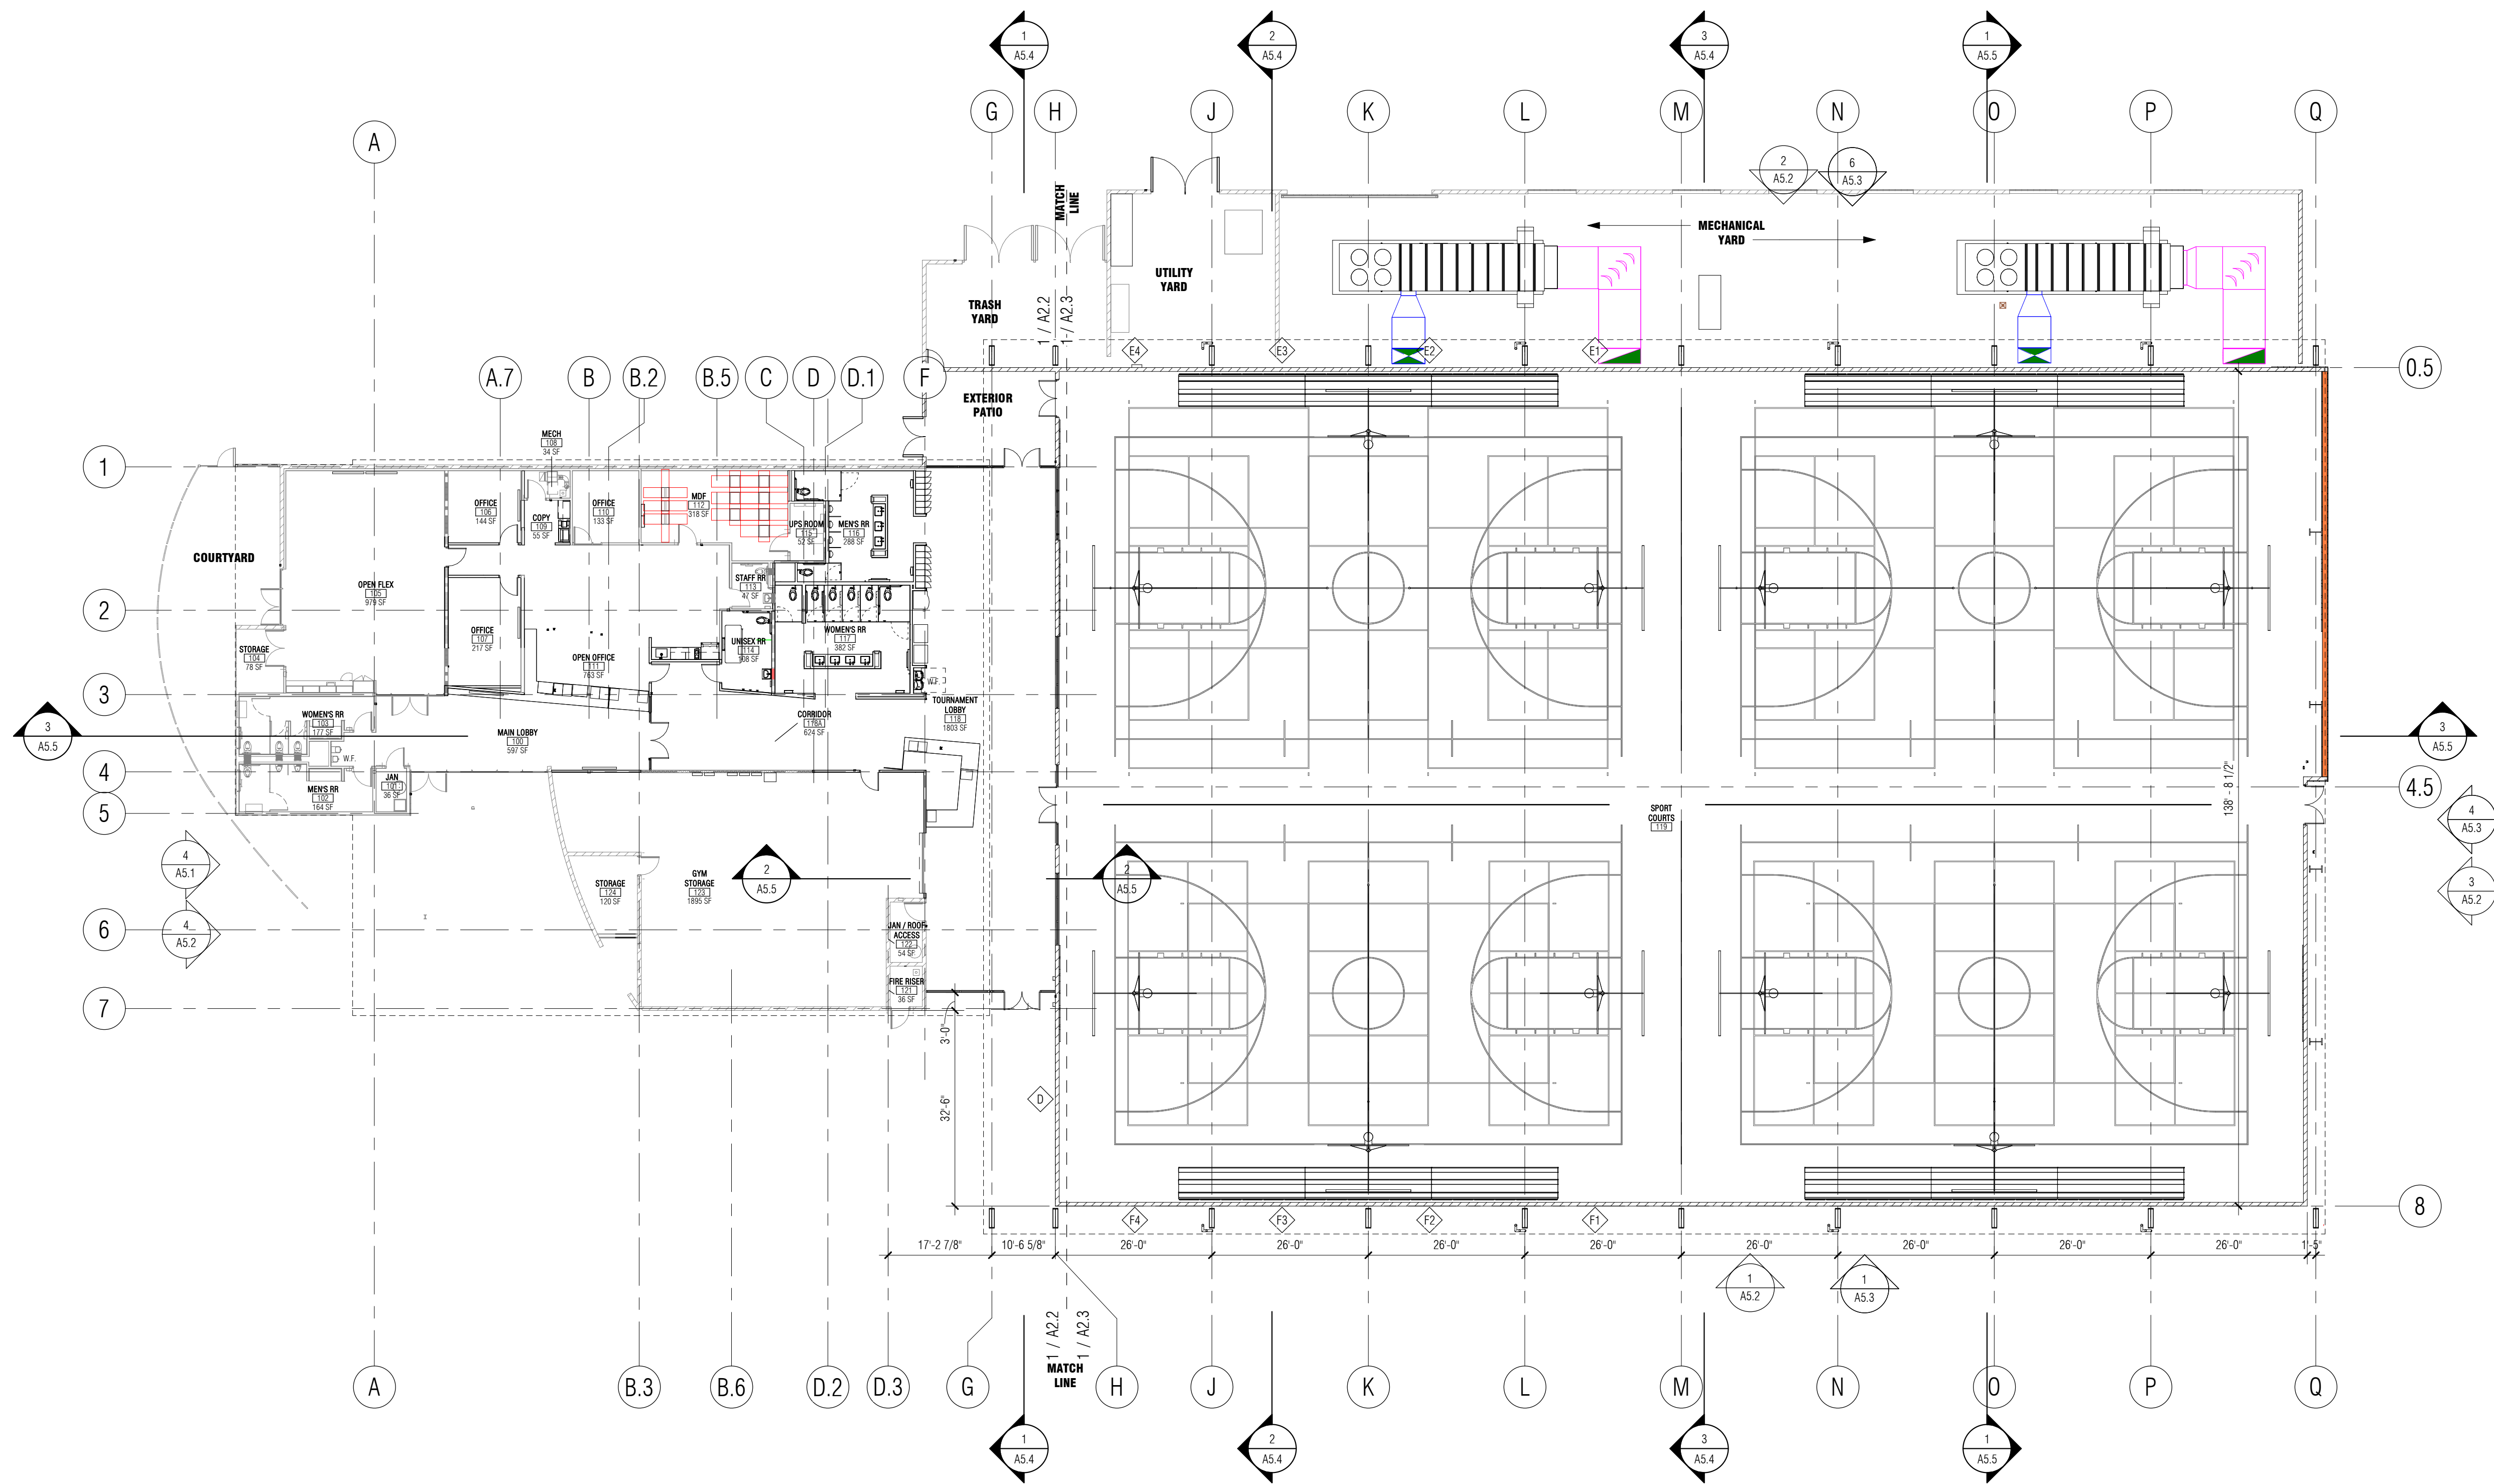

1 FLOOR PLAN - OVERALL
1/16" = 1'-0"

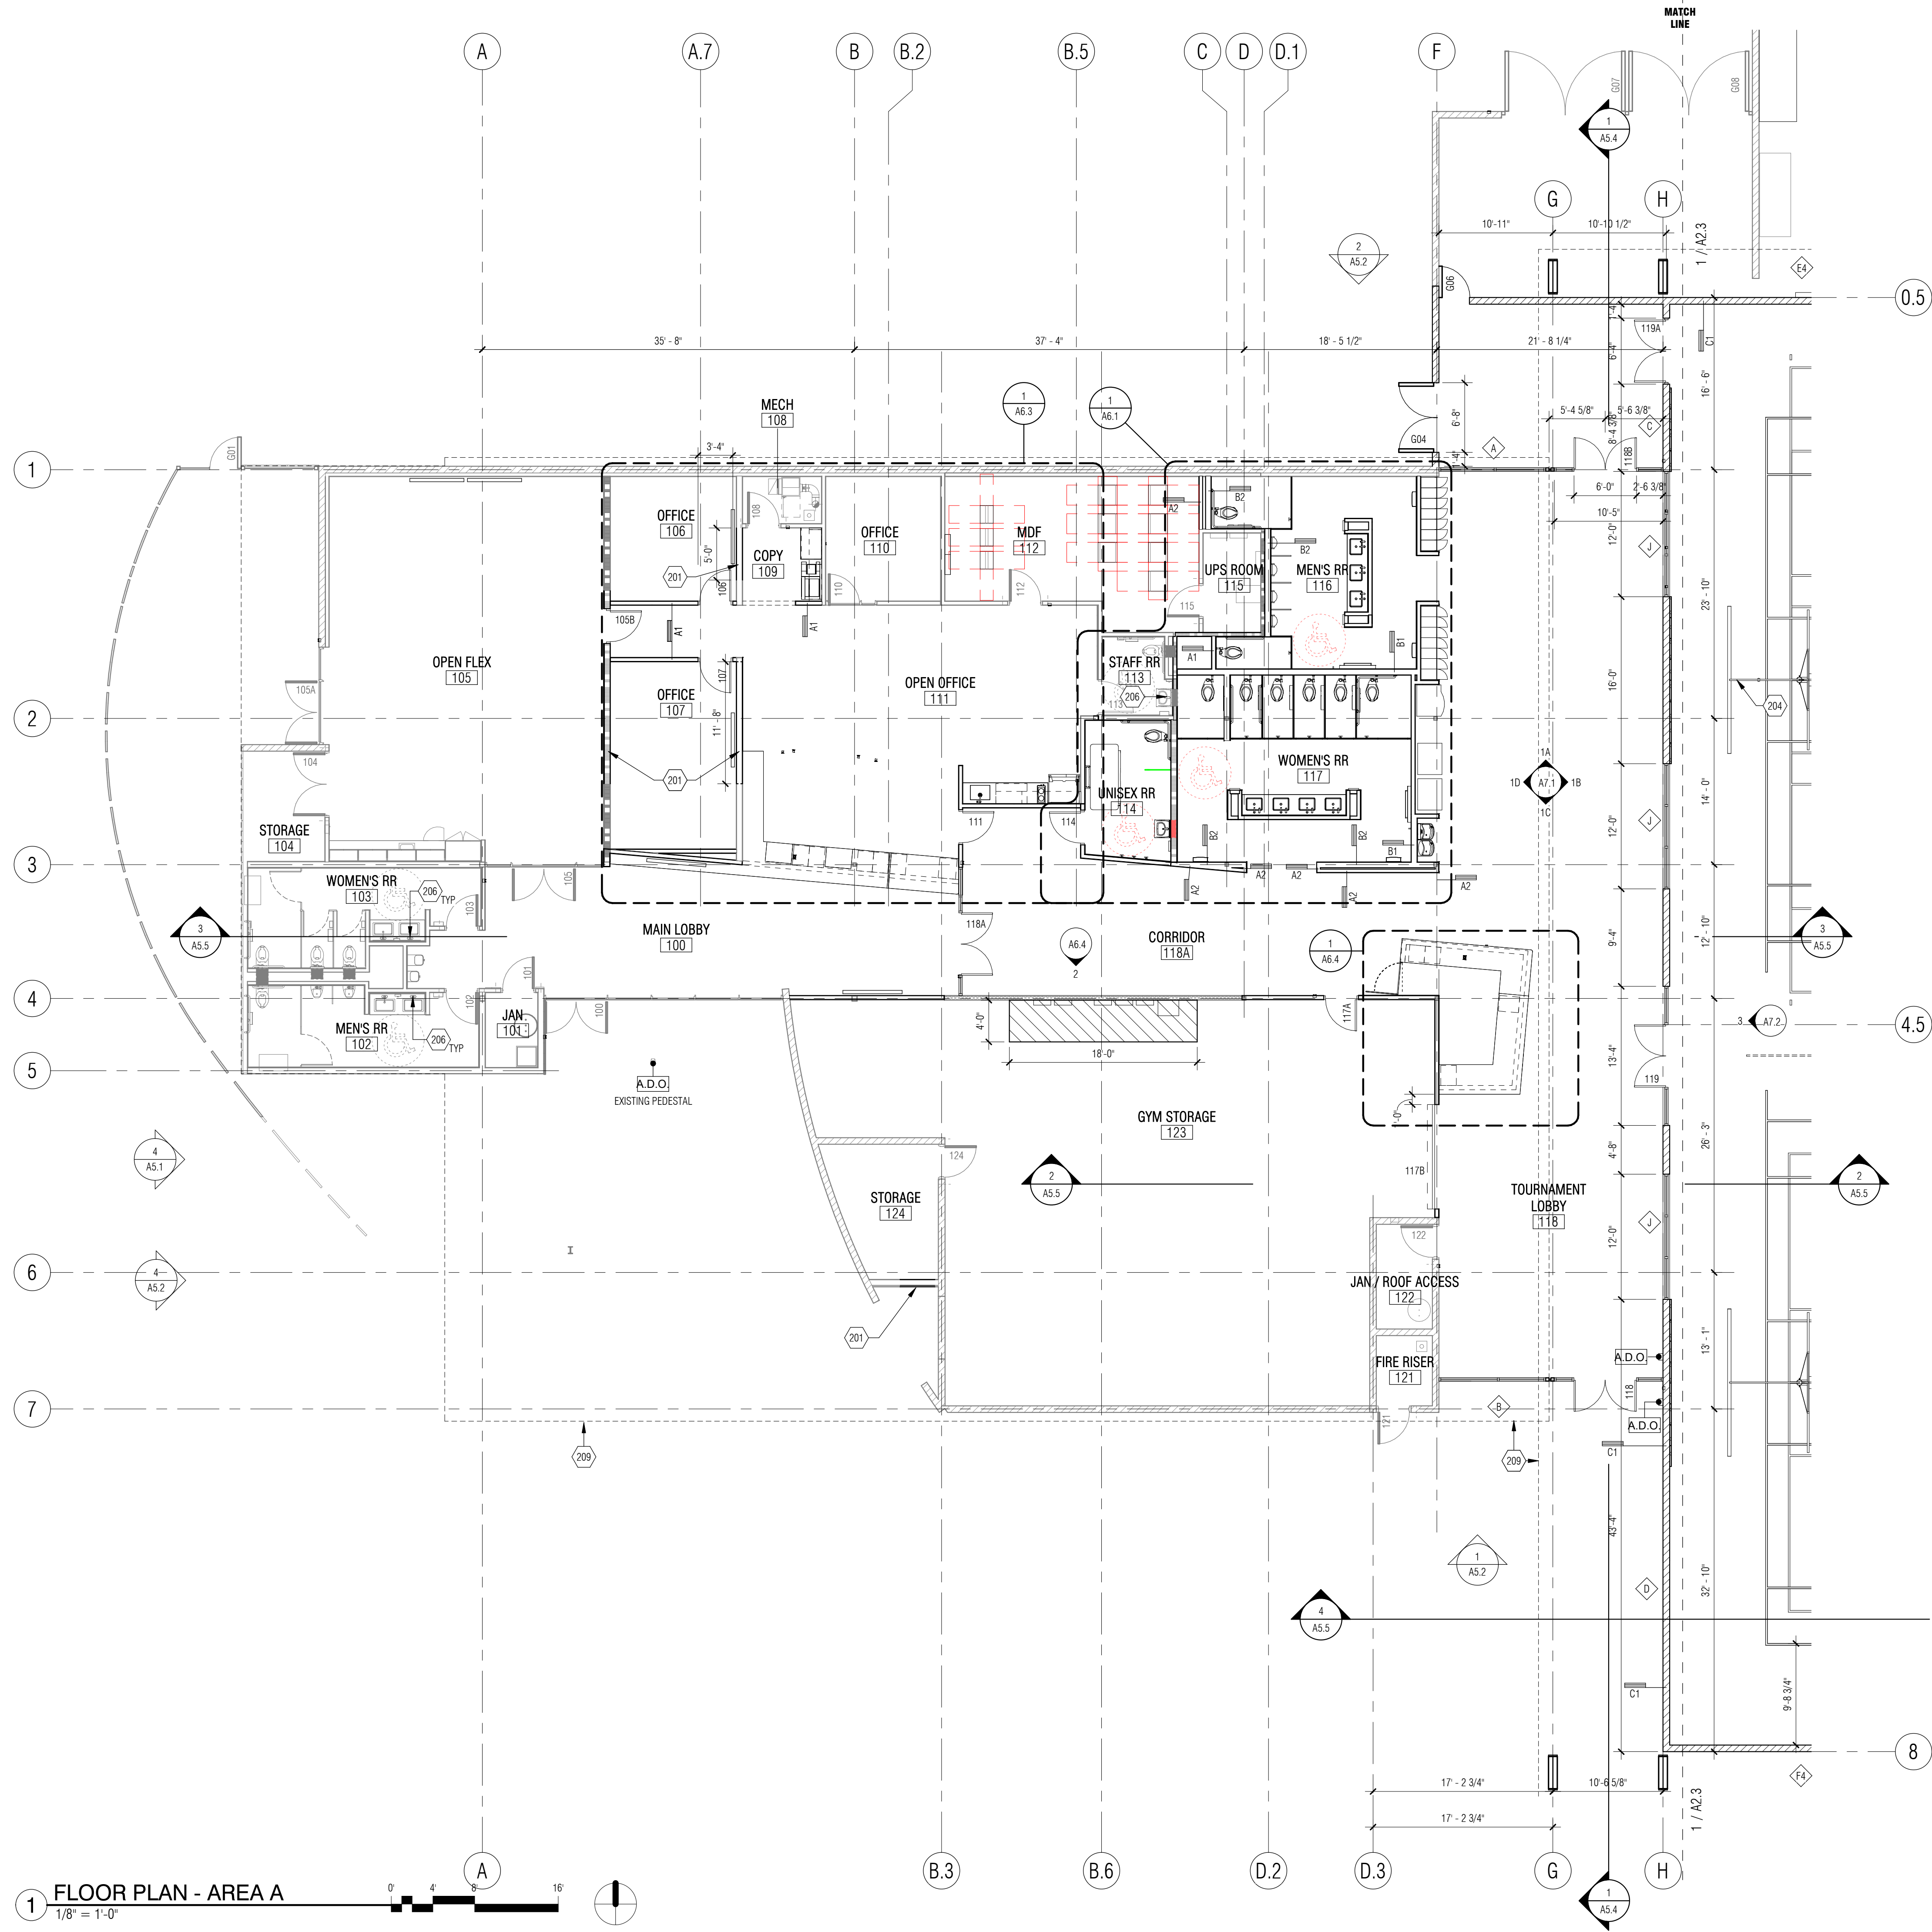


1 FLOOR PLAN - AREA A
1/8" = 1'-0"

FLOOR PLAN GENERAL NOTES

- A. DIMENSIONS ARE TO COLUMN CENTERLINE OR FACE OF WALL, U.N.O.
- B. ALL WALLS ARE TO UNDERSIDE OF DECK, U.N.O.
- C. REF. SHEET A2.6 FOR ROOM FINISHES.
- D. REF. SHEET A2.7 FOR DOOR SCHEDULE TYPES.
- E. REF. SHEET A2.8 AND A2.9 FOR WINDOW TYPES.
- F. REF. SHEET A6.1 AND A6.2 FOR ENLARGED RESTROOM FLOOR PLANS.
- G. REF. SHEET A10.1 FOR WALL TYPES.

KEYNOTES

- 201 INFILL OPENING FROM DEMOLISHED DOOR TO MATCH EXIST. ADJ. WALL.
- 204 SPORTS NET POST SLEEVE RECESSED IN SPORTS FLOOR/SLAB ON GRADE
- 206 REPLACE EXISTING SINK FAUCET
- 209 LINE OF ROOF OVERHANG ABOVE

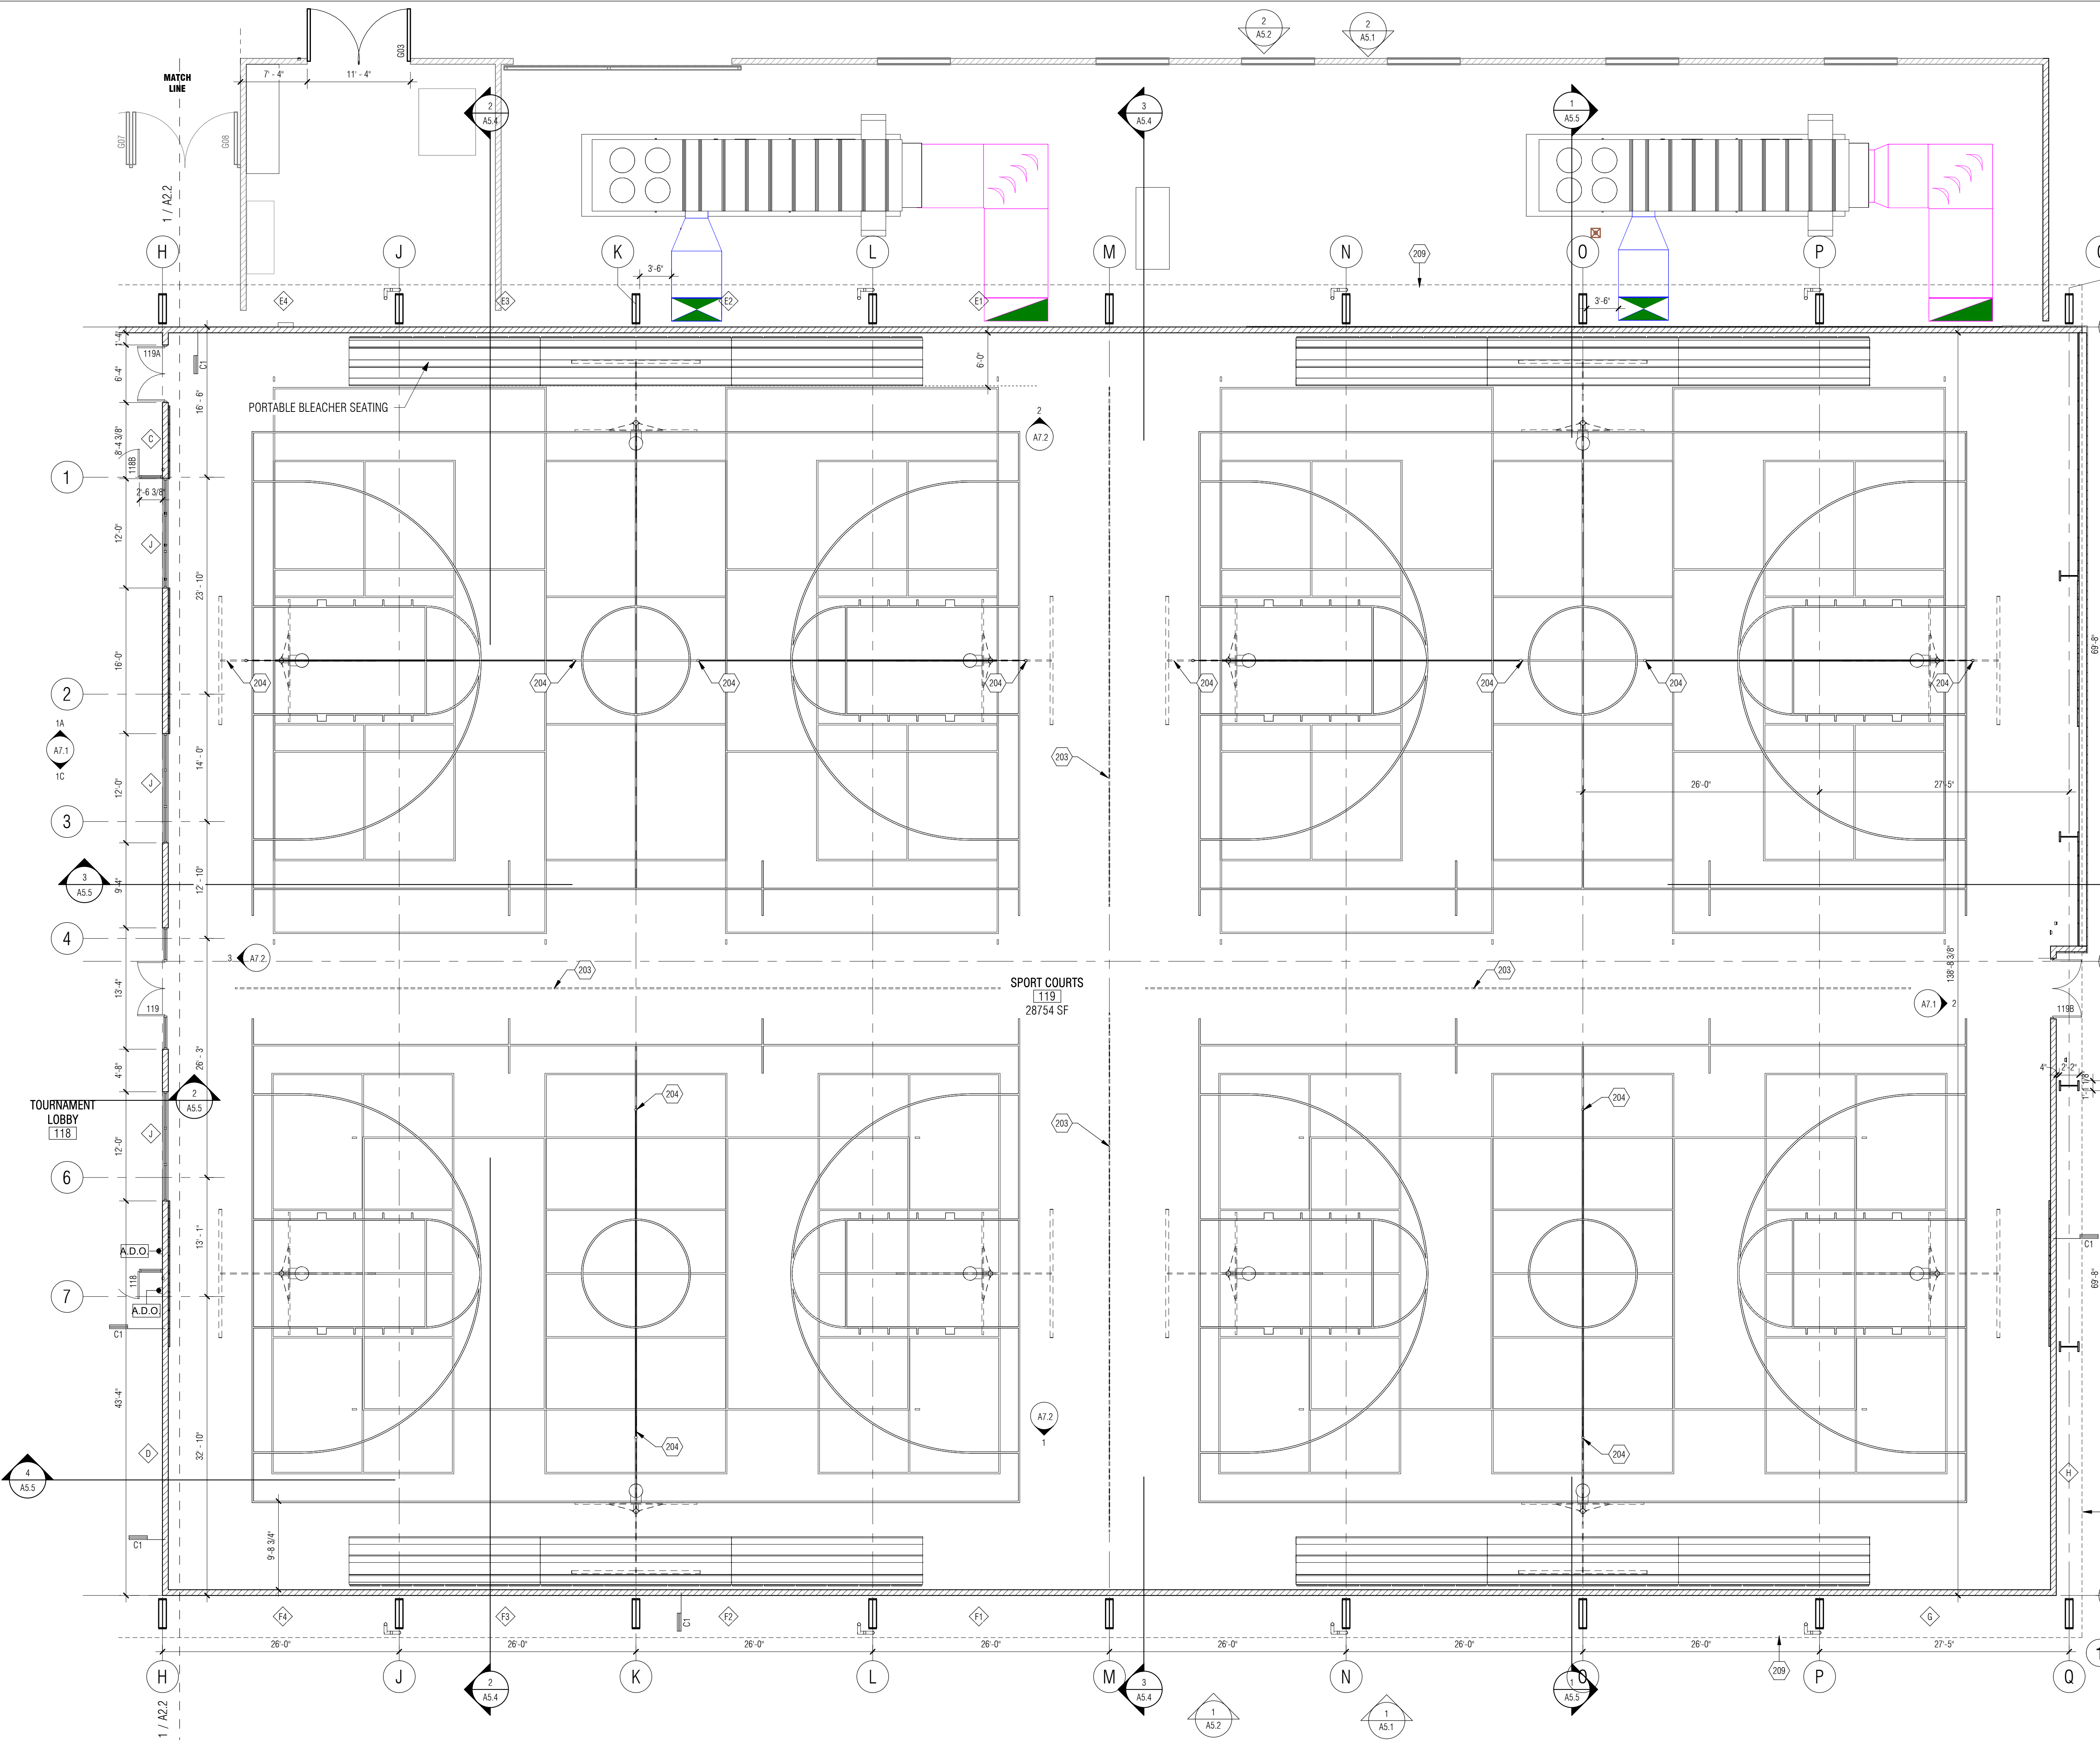

FLOOR PLAN GENERAL NOTES


- A. DIMENSIONS ARE TO COLUMN CENTERLINE OR FACE OF WALL, U.N.O.
B. ALL WALLS ARE TO UNDERSIDE OF DECK, U.N.O.
C. REF. SHEET A2.6 FOR ROOM FINISHES.
D. REF. SHEET A2.7 FOR DOOR SCHEDULE TYPES.
E. REF. SHEET A2.8 AND A2.9 FOR WINDOW TYPES.
F. REF. SHEET A6.1 AND A6.2 FOR ENLARGED RESTROOM FLOOR PLANS.
G. REF. SHEET A10.1 FOR WALL TYPES.

KEYNOTES

- 203 AUTOMATIC DIVIDER CURTAIN HUNG FROM STRUCTURE ABOVE
204 SPORTS NET POST SLEEVE RECESSED IN SPORTS FLOOR/SLAB ON GRADE
209 LINE OF ROOF OVERHANG ABOVE

FLOOR PLAN - AREA B (GYM)

1/8" = 1'-0"

 

bws ARCHITECTS

studio 8

Studio B
5714 E Windsor Ave
Scottsdale, AZ 85257


studio8id.org

MECH / PLUMB / ELEC / TECH
ENERGY SYSTEMS DESIGN, INC.
7135 E Camelback Rd., #275
Scottsdale, AZ 85251
Phone: 480.481.4900

STRUCTURAL
CARUSO TURLEY SCOTT
1215 W. Rio Salado Pkwy., #200
Tempe, AZ 85281
Phone: 480.774.1700

CONSULTANTS
CIVIL / LANDSCAPE
KIMLEY-HORN
7740 N. 16th St., #300
Phoenix, AZ 85020
Phone: 602.944.5500

CITY OF MARICOPA
RECREATION GYM / FIELD HOUSE
17985 N Greythorn Dr,
Maricopa, AZ 85138

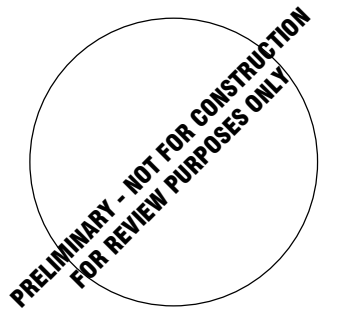

DRAWN BY: RR/JR/DR
JOB NO: 2405.000
DATE: 02/27/2025
REVISIONS

FLOOR PLAN - AREA B (GYM)

A2.3
CONSTRUCTION DOCUMENTS