





MATCH LINE SEE SHEET La.02

LANDSCAPE PLAN

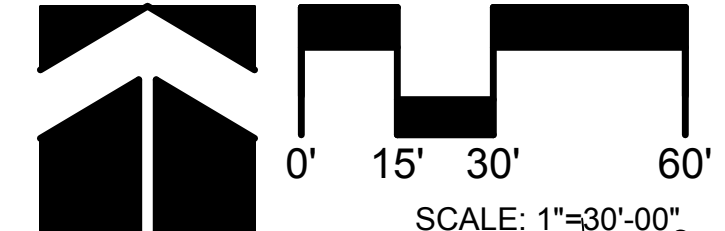

SCALE: 1"=30'-00"

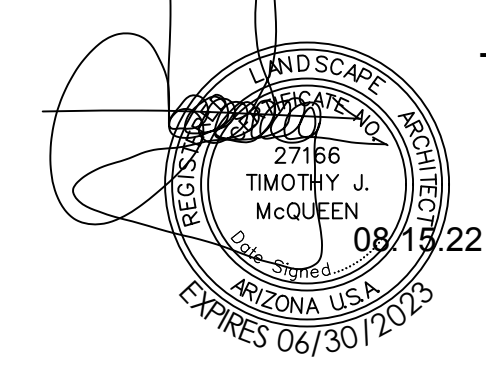

T.J. McQUEEN & ASSOCIATES, INC.
LANDSCAPE ARCHITECTURE
URBAN DESIGN
SITE PLANNING

10450 N. 74th Street, Suite 120
Scottsdale, Arizona 85258
P. (602)265-0320
EMAIL: timmqueen@tjmla.net



ISSUE	DATE






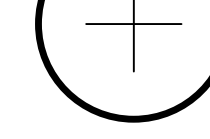
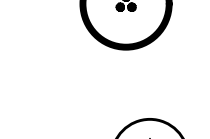



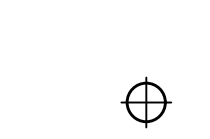
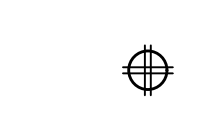






Issue Date: 2022
Drawn:
Reviewed:
Job Number: MAR-21001

LANDSCAPE

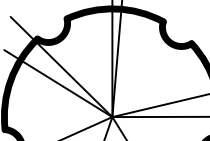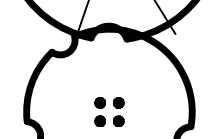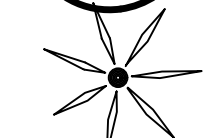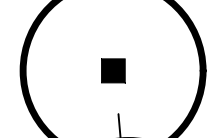La.01

PA21-22 DRP22-13

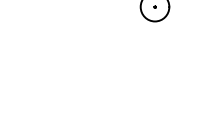
LANDSCAPE LEGEND

-  ULMUS PARVIFOLIA
CHINESE ELM
24" BOX (60)
-  ACACIA ANEURA
MULGA (SRP/APS APPROVED)
24" BOX (22), 36" BOX (11)
-  PHOENIX DACTYLIFERA
DATE PALM
20' T.F. MATCHING, DIAMOND CUT
STRAIGHT, GRADE A (8)
-  CERCIDIUM 'HYBRID'
DESERT MUSEUM PALO VERDE
48" BOX (4)
-  CHITALPA TASKENTENSIS
CHITAPLA
24" BOX (11)
-  QUERCUS VIRGINIANA
LIVE OAK
24" BOX (82)
-  CHAMAEROPS HUMILIS
MEDITERRANEAN FAN PALM
15 GALLON (MULTI HEAD) (7)
-  SOPHORA SECUNDFLORA
TEXAS MOUNTAIN LAUREL
15 GALLON (9)
-  RUELLIA PENINSULARIS
BAJA RUELLIA
5 GALLON (298)
-  DODONEA VISCOSA
HOP BUSH
15 GALLON (58)
-  TECOMA 'ORANGE JUBILEE'
ORANGE JUBILEE
5 GALLON (40)
-  HESPERALOE PARVIFLORA
RED YUCCA
5 GALLON (276)
-  DASYLIRION LONGISSIMA
THORNLESS DESERT SPOON
5 GALLON (161)
-  AGAVE GEMNIFLORA
TWIN FLOWERED AGAVE
5 GALLON (36)
-  LANTANA MONTEVIDENSIS
DALLAS RED
5 GALLON (66)
-  LANTANA MONTEVIDENSIS
'NEW GOLD'
5 GALLON (363)
-  3'x3' SURFACE SELECT
GRANITE BOULDER
MINIMUM 2000lbs EACH (43)
-  BOUGAINVILLEA 'BARBARA KARST'
BOUGAINVILLEA
5 GALLON

MATCH ADJACENT DEVELOPMENT
DECOMPOSED GRANITE
2" DEPTH IN ALL LANDSCAPE AREAS

6" EXTRUDED CURB
CONCRETE HEADER
SEE DETAIL

MID-IRON SEASONAL ALT:
TURF HYDRO-SEED
SOD MAIN FIELD ONLY

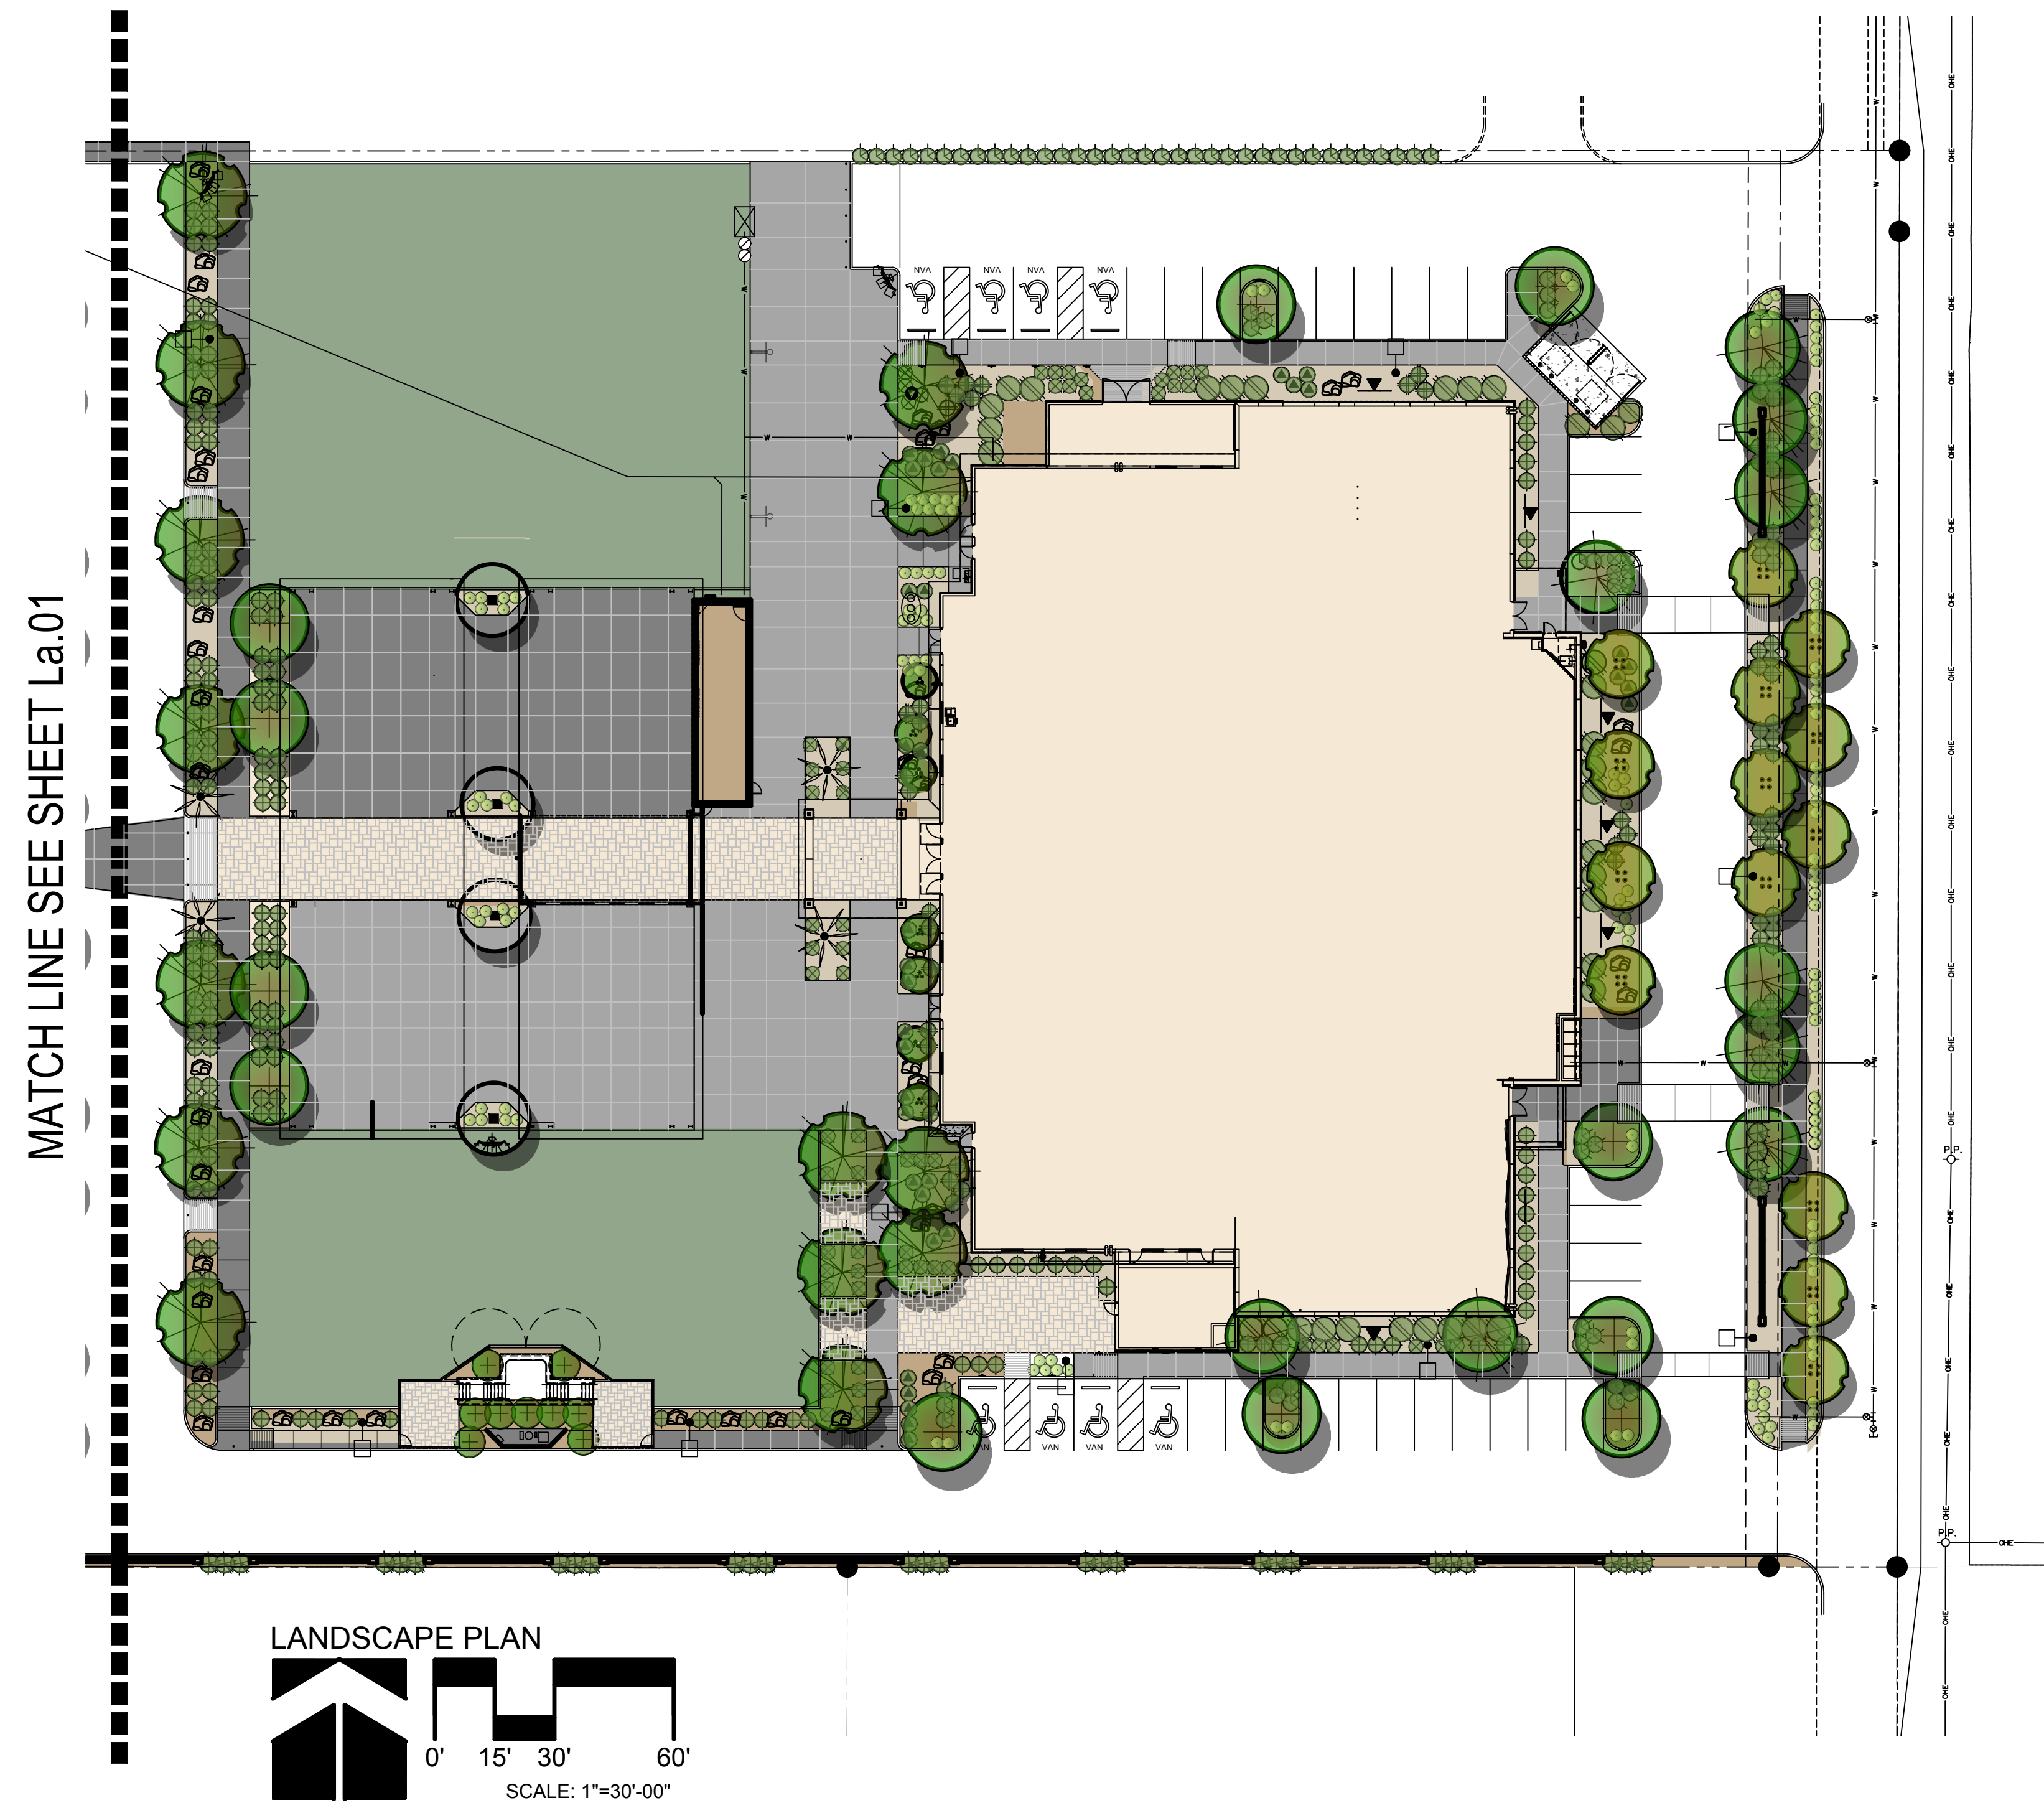


ISSUE	DATE

Issue Date: 2022
Drawn:
Reviewed:
Job Number: MAR-21001


LANDSCAPE

La.02

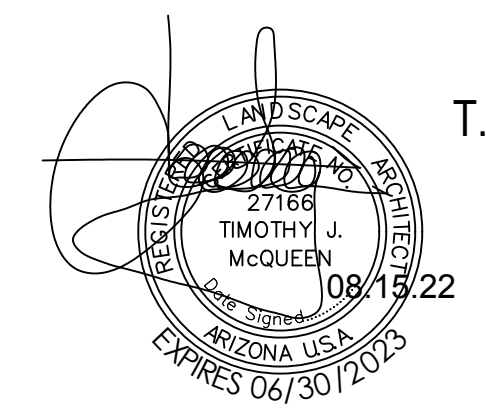


T.J. McQUEEN & ASSOCIATES, INC.
LANDSCAPE ARCHITECTURE
URBAN DESIGN
SITE PLANNING
10450 N. 74th Street, Suite 120
Scottsdale, Arizona 85258
P. (602)265-0320
EMAIL: timmccqueen@tjmia.net



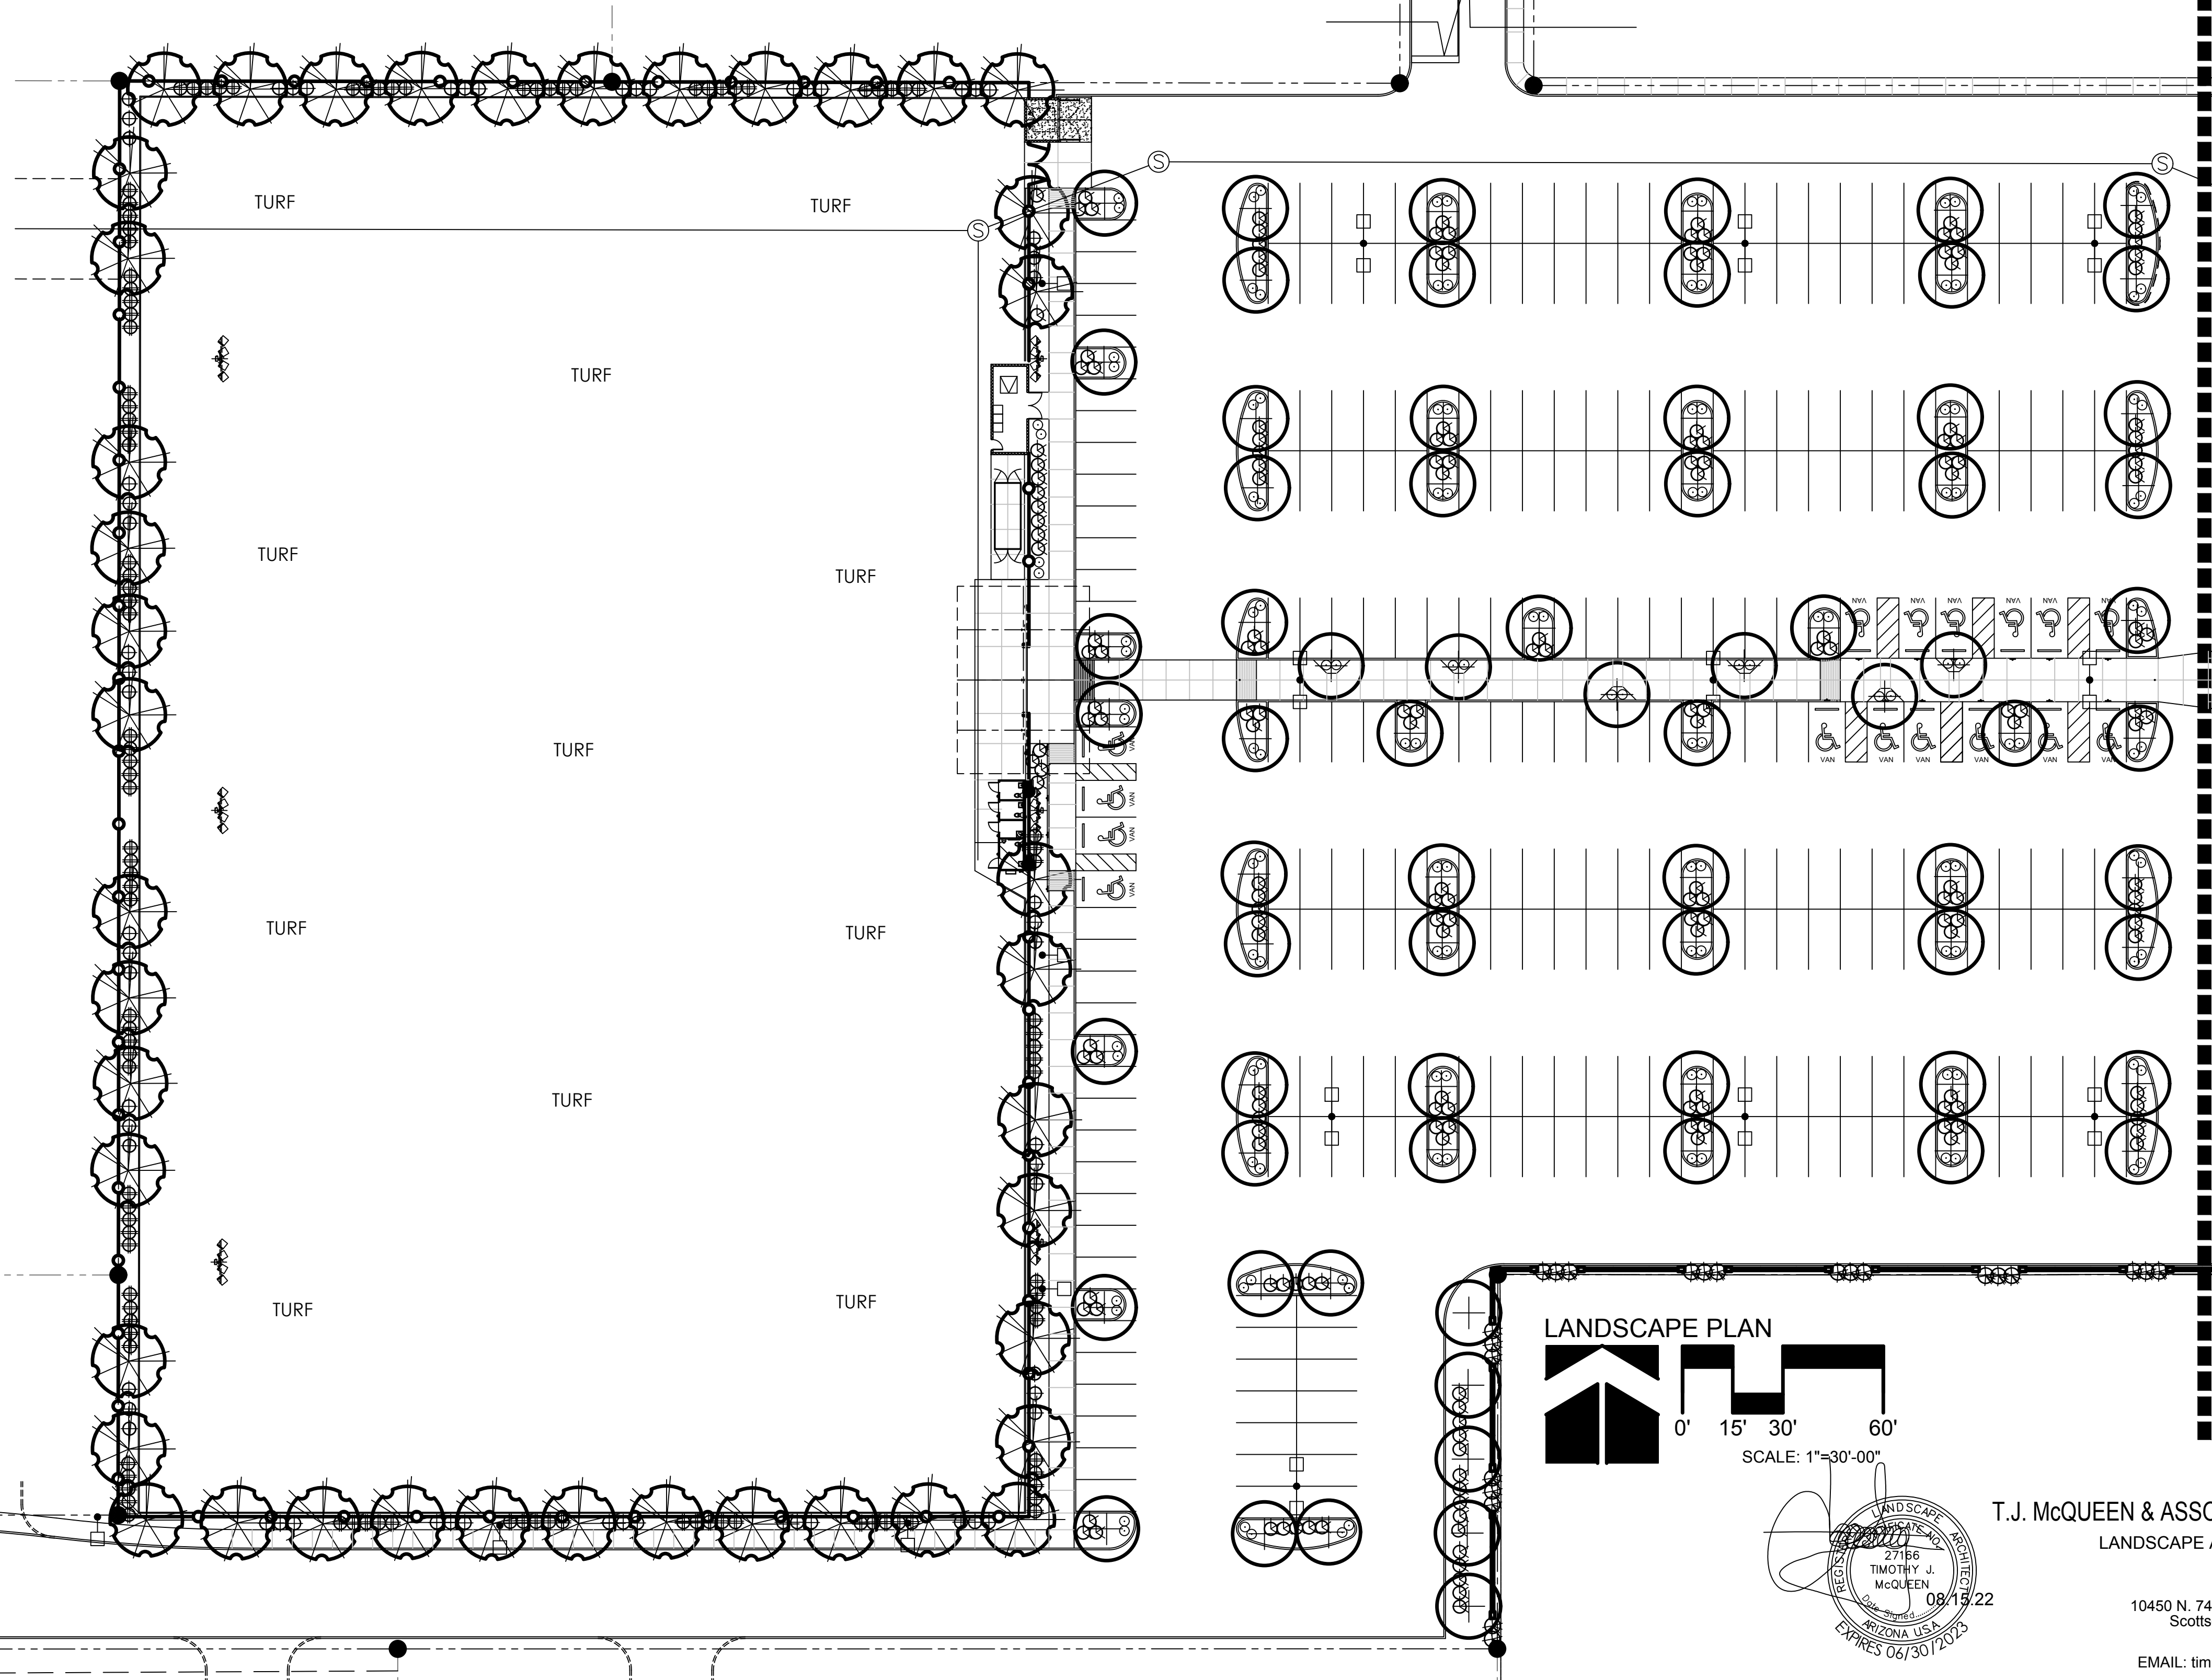

MATCH LINE SEE SHEET La.02

LANDSCAPE PLAN

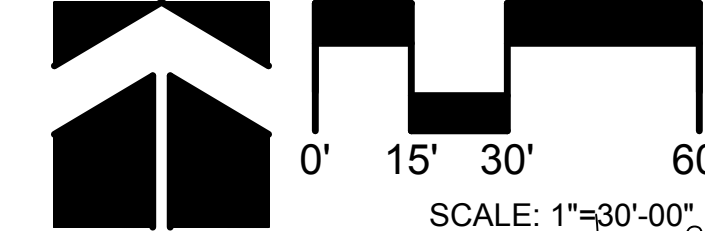

T.J. McQUEEN & ASSOCIATES, INC.
LANDSCAPE ARCHITECTURE
URBAN DESIGN
SITE PLANNING

10450 N. 74th Street, Suite 120
Scottsdale, Arizona 85258
P. (602)265-0320
EMAIL: timmqueen@tjmla.net








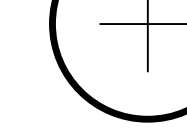









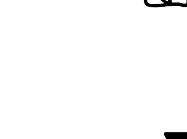

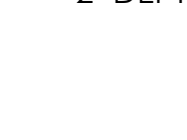
ISSUE	DATE

Issue Date: 2022
Drawn:
Reviewed:
Job Number: MAR-21001

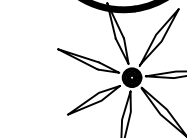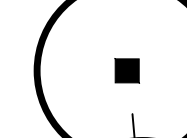LANDSCAPE
La.01

PA21-22 DRP22-13

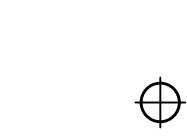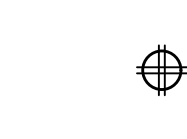
Approved
LANDSCAPE LEGEND

-  ULMUS PARVIFOLIA
CHINESE ELM
24" BOX (60)
-  ACACIA ANEURA
MULGA (SRP/APS APPROVED)
24" BOX (22), 36" BOX (11)
-  PHOENIX DACTYLIFERA
DATE PALM
20' T.F. MATCHING, DIAMOND CUT
STRAIGHT, GRADE A (8)
-  CERCIDIUM 'HYBRID'
DESERT MUSEUM PALO VERDE
48" BOX (4)
-  CHITALPA TASKENTENSIS
CHITAPLA
24" BOX (11)
-  QUERCUS VIRGINIANA
LIVE OAK
24" BOX (82)
-  CHAMAEROPS HUMILIS
MEDITERRANEAN FAN PALM
15 GALLON (MULTI HEAD) (7)
-  SOPHORA SECUNDFLORA
TEXAS MOUNTAIN LAUREL
15 GALLON (9)
-  RUELLIA PENINSULARIS
BAJA RUELLIA
5 GALLON (298)
-  DODONEA VISCOSA
HOP BUSH
15 GALLON (58)
-  TECOMA 'ORANGE JUBILEE'
ORANGE JUBILEE
5 GALLON (40)
-  HESPERALOE PARVIFLORA
RED YUCCA
5 GALLON (276)
-  DASYLIRION LONGISSIMA
THORNLESS DESERT SPOON
5 GALLON (161)
-  AGAVE GEMNIFLORA
TWIN FLOWERED AGAVE
5 GALLON (36)
-  LANTANA MONTEVIDENSIS
DALLAS RED
5 GALLON (66)
-  LANTANA MONTEVIDENSIS
'NEW GOLD'
5 GALLON (363)
-  3'x3' SURFACE SELECT
GRANITE BOULDER
MINIMUM 2000lbs EACH (43)
-  BOUGAINVILLEA 'BARBARA KARST'
BOUGAINVILLEA
5 GALLON


MATCH ADJACENT DEVELOPMENT
DECOMPOSED GRANITE
2" DEPTH IN ALL LANDSCAPE AREAS

6" EXTRUDED CURB
CONCRETE HEADER
SEE DETAIL

MID-IRON SEASONAL ALT:
TURF HYDRO-SEED
SOD MAIN FIELD ONLY

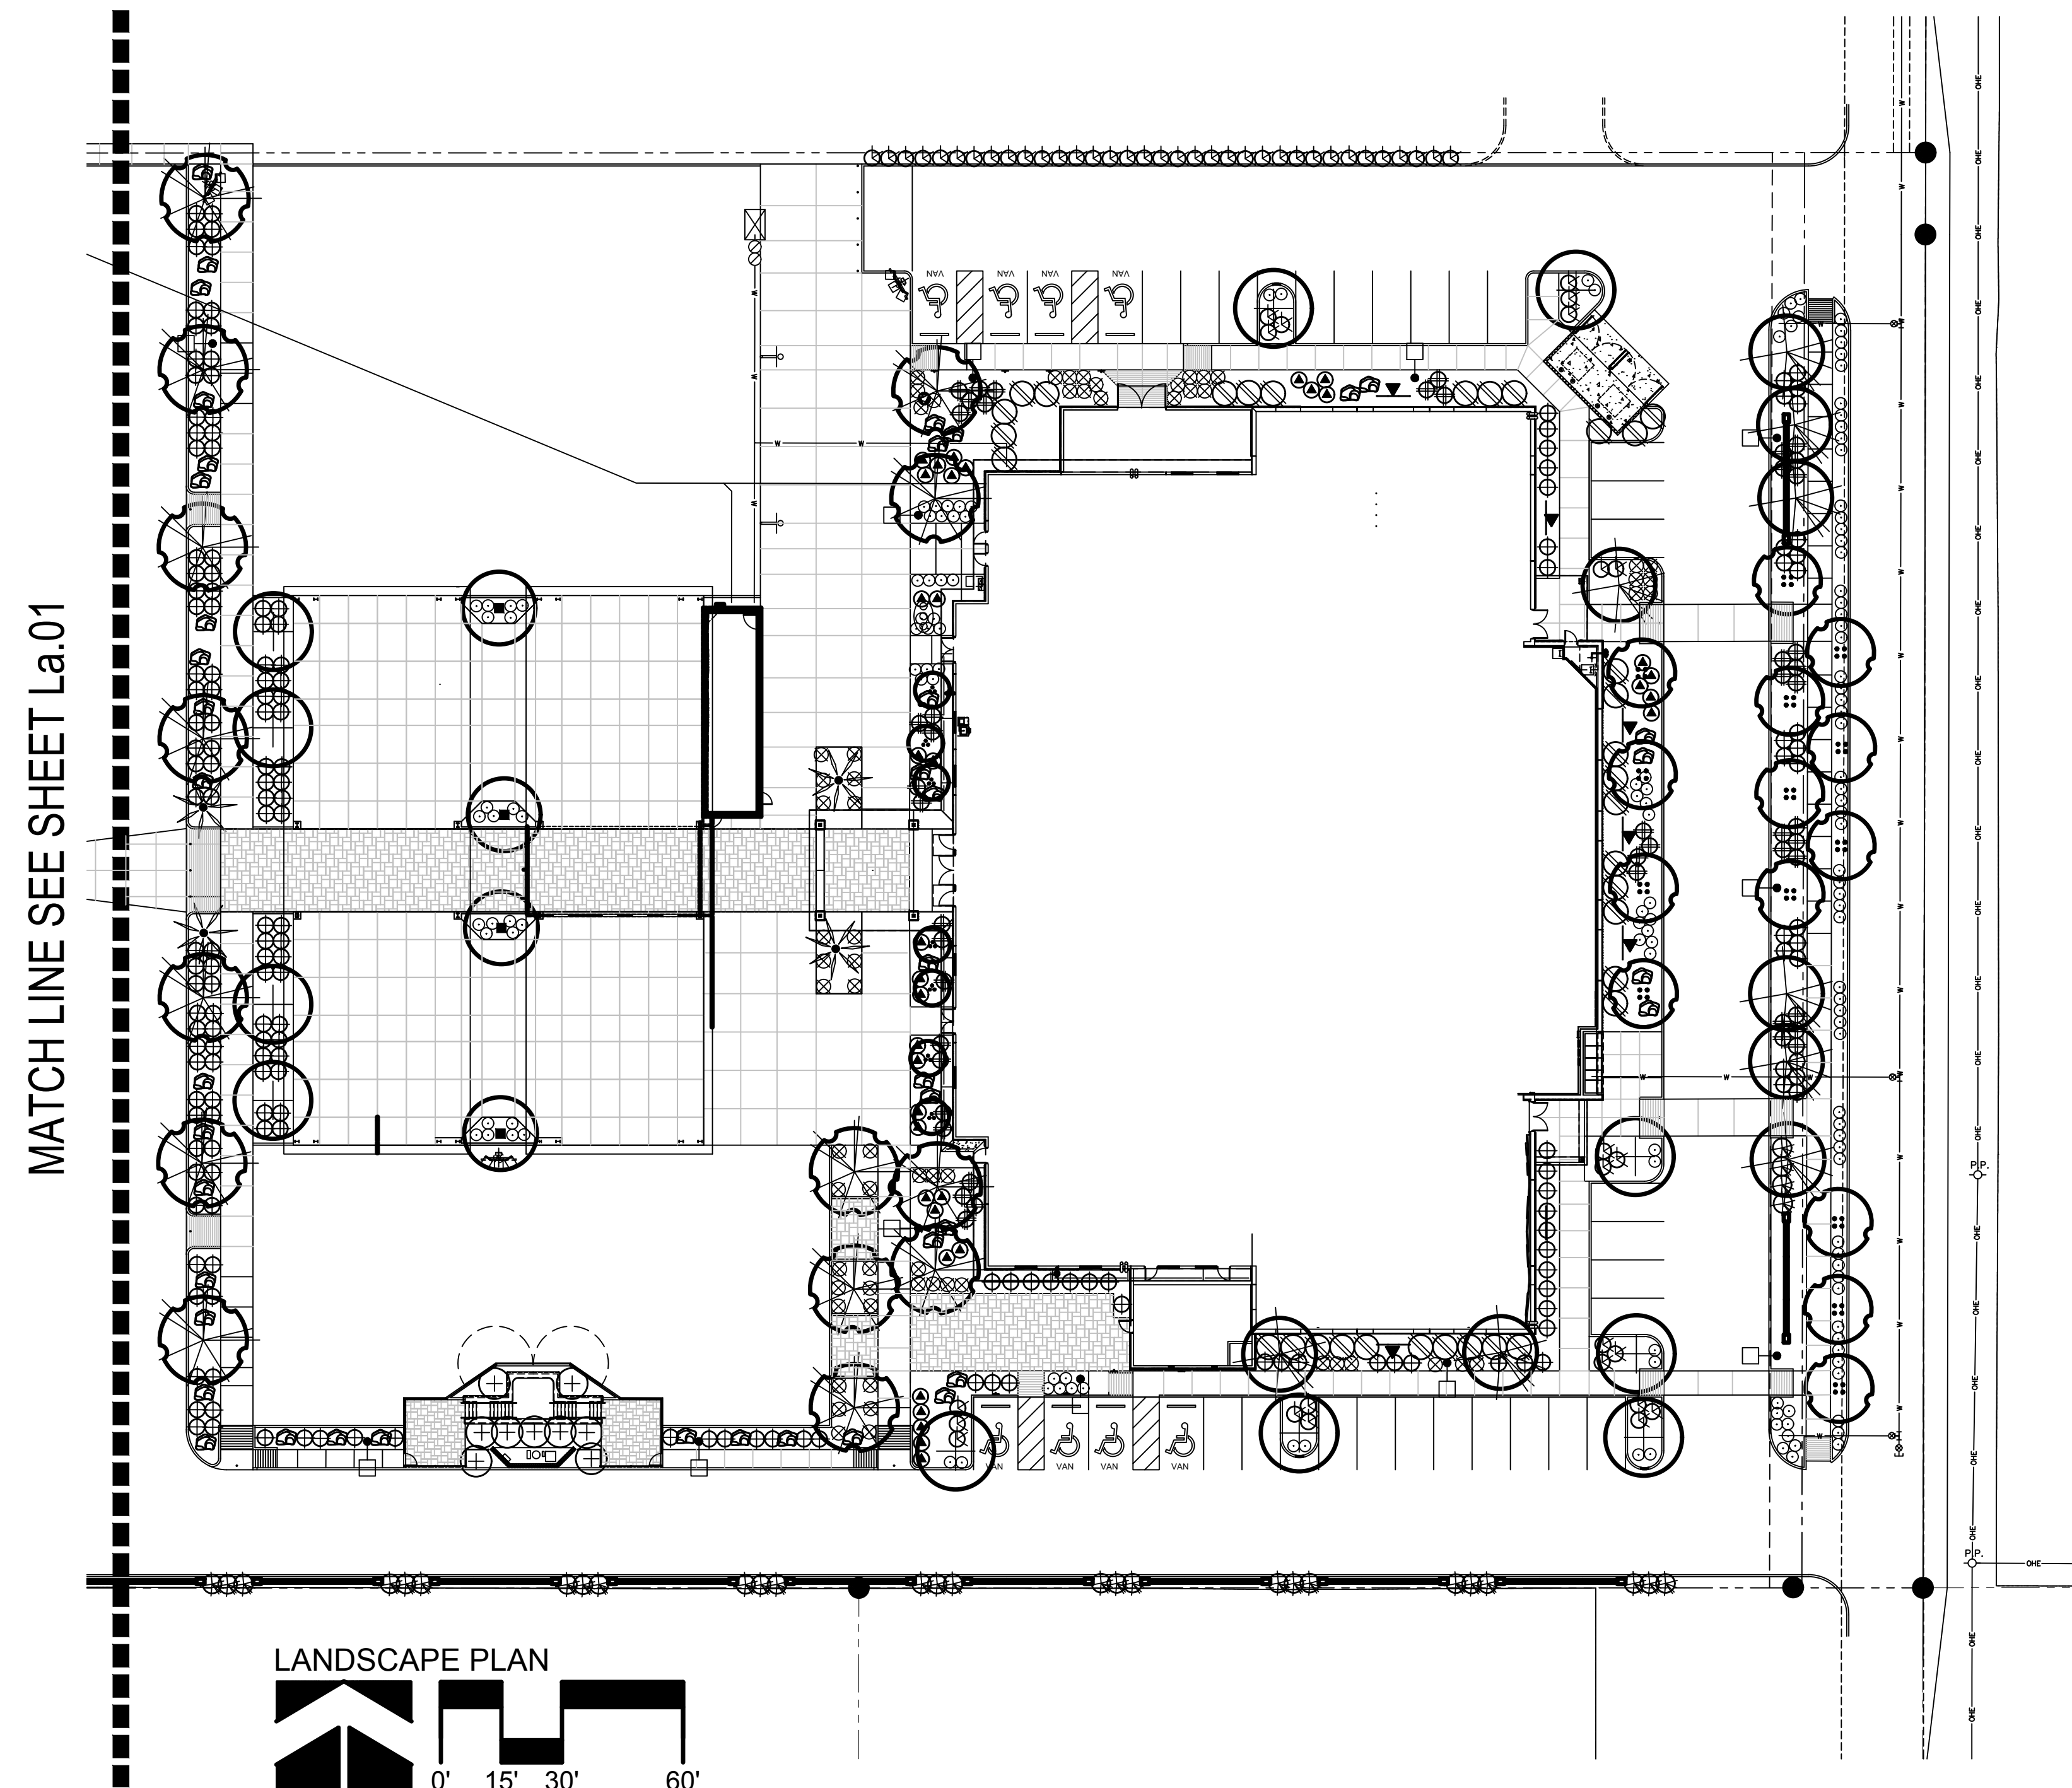

MATCH LINE SEE SHEET La.01

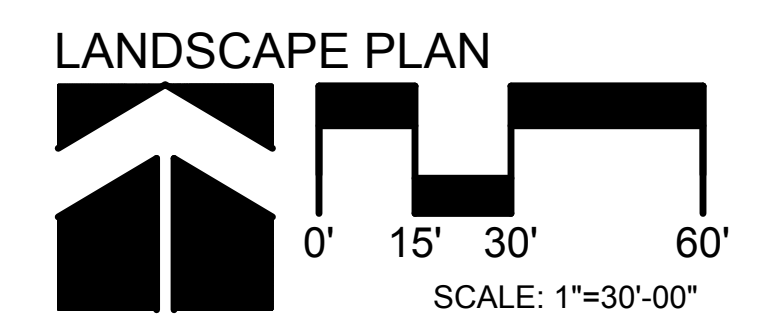


ISSUE	DATE

Issue Date: 2022
Drawn:
Reviewed:
Job Number: MAR-21001

LANDSCAPE

La.02

PA21-22 DRP22-13

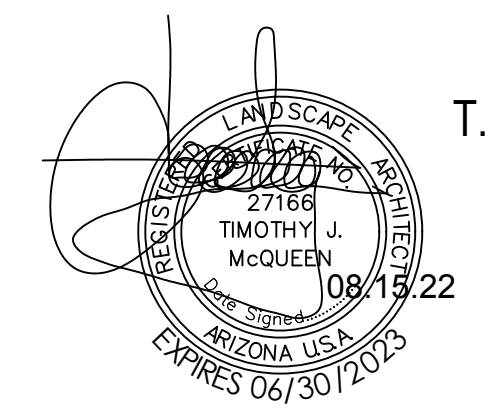

T.J. McQUEEN & ASSOCIATES, INC.
LANDSCAPE ARCHITECTURE
URBAN DESIGN
SITE PLANNING
10450 N. 74th Street, Suite 120
Scottsdale, Arizona 85258
P. (602)265-0320
EMAIL: timmcqueen@tjmla.net

