


NOT FOR CONSTRUCTION

THESE DRAWINGS ARE PROVIDED FOR APPROVAL OR REVIEW PURPOSES ONLY AND DO NOT IN ANY WAY CONSTITUTE A CONSTRUCTION DOCUMENT SET. AS SUCH, THESE DRAWINGS MAY NOT BE INCORPORATED INTO ANY SET OF DRAWINGS USED FOR CONSTRUCTION OR REGULATORY APPROVAL.

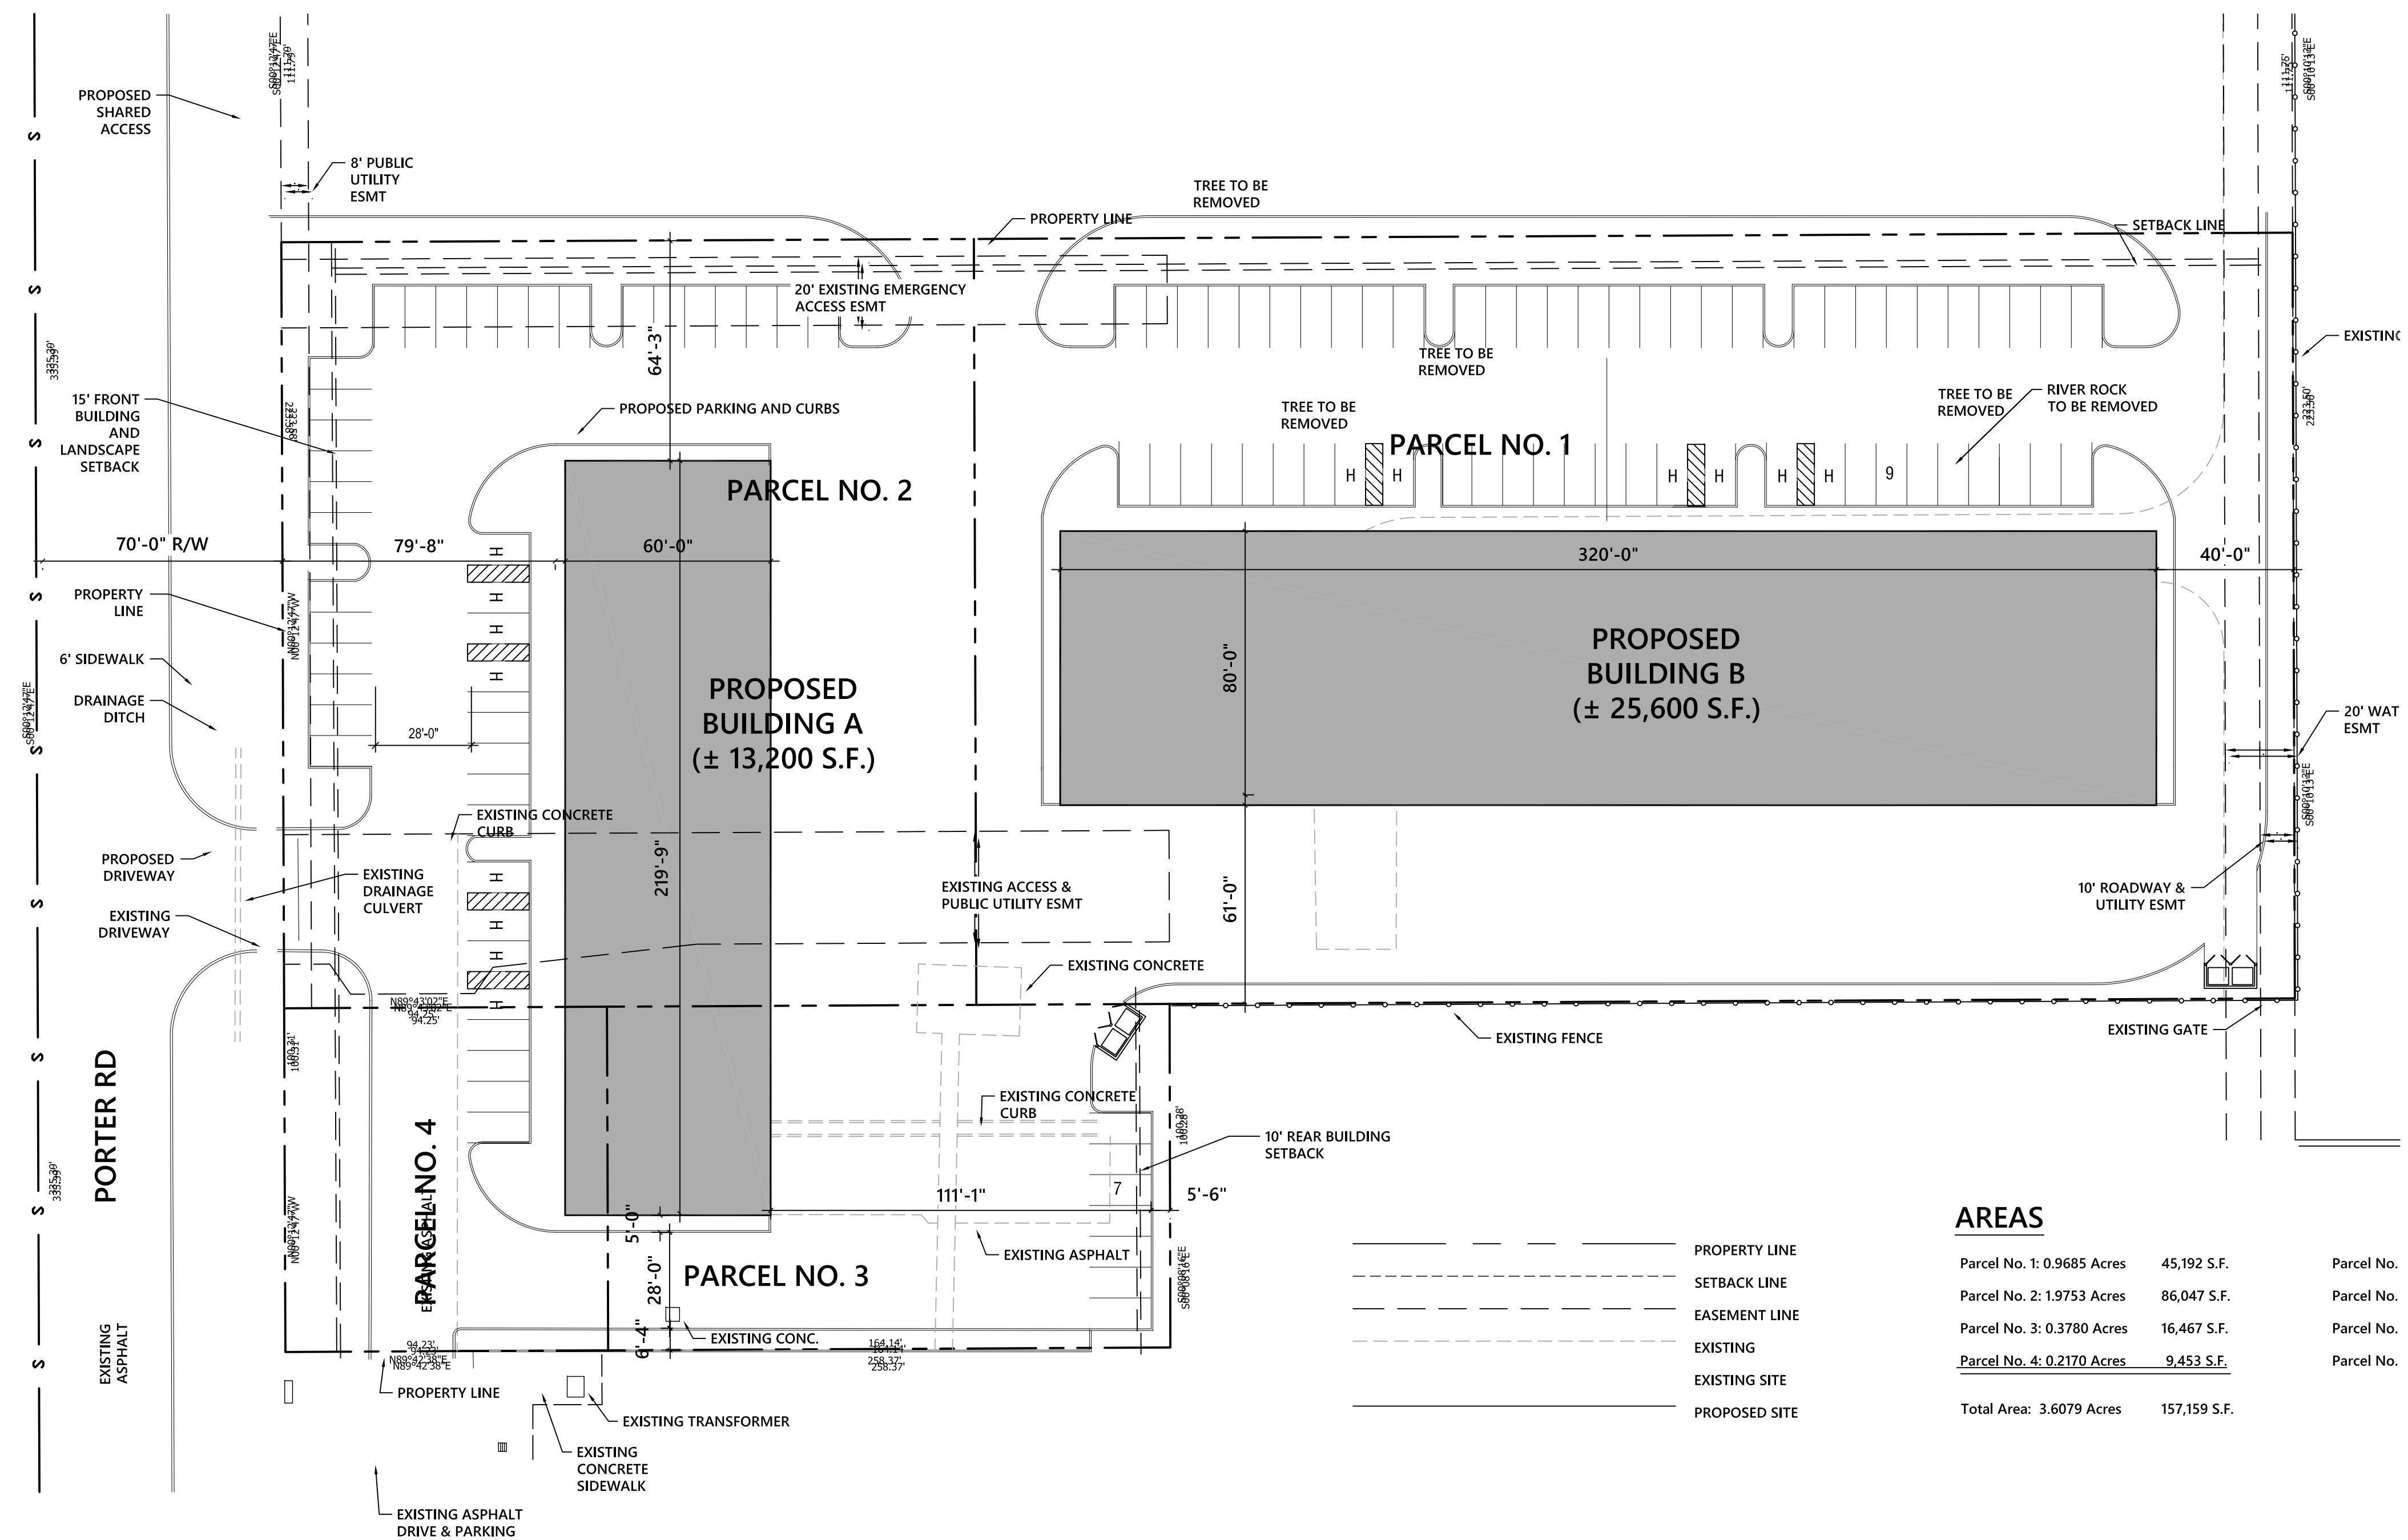

AREAS

Parcel No.	Acres	S.F.	Parcel No.
Parcel No. 1:	0.9685 Acres	45,192 S.F.	Parcel No.
Parcel No. 2:	1.9753 Acres	86,047 S.F.	Parcel No.
Parcel No. 3:	0.3780 Acres	16,467 S.F.	Parcel No.
Parcel No. 4:	0.2170 Acres	9,453 S.F.	Parcel No.
Total Area:	3.6079 Acres	157,159 S.F.	

TRUE NORTH
 01
SITE PLAN
 SCALE: 1/32" = 1'-0"

MARICOPA COMMERCE CENTER
 N PORTER RD & HONEYCUTT RD

© 2022 - MERRIMAN PITT / ANDERSON, INC.

ISSUE	DATE	ISSUANCE
REV 1	7/20/22	SITE PLAN REVISION
REV 2	7/20/22	SITE PLAN REVISION
REV 3	7/20/22	SITE PLAN REVISION
REV 4	7/20/22	SITE PLAN REVISION

PROJECT NUMBER:
22-012
 ISSUE DATE:
07.13.2022
 SHEET NAME:
SITE PLAN
 SHEET:
SP