



**TOMECAK
DESIGN**

4368 NORTH CIVIC CENTER PLAZA
SUITE 201
SCOTTSDALE, ARIZONA 85251

T 602.619.7751
F 480.718.8387
E INFO@TOMECAKDESIGN.COM

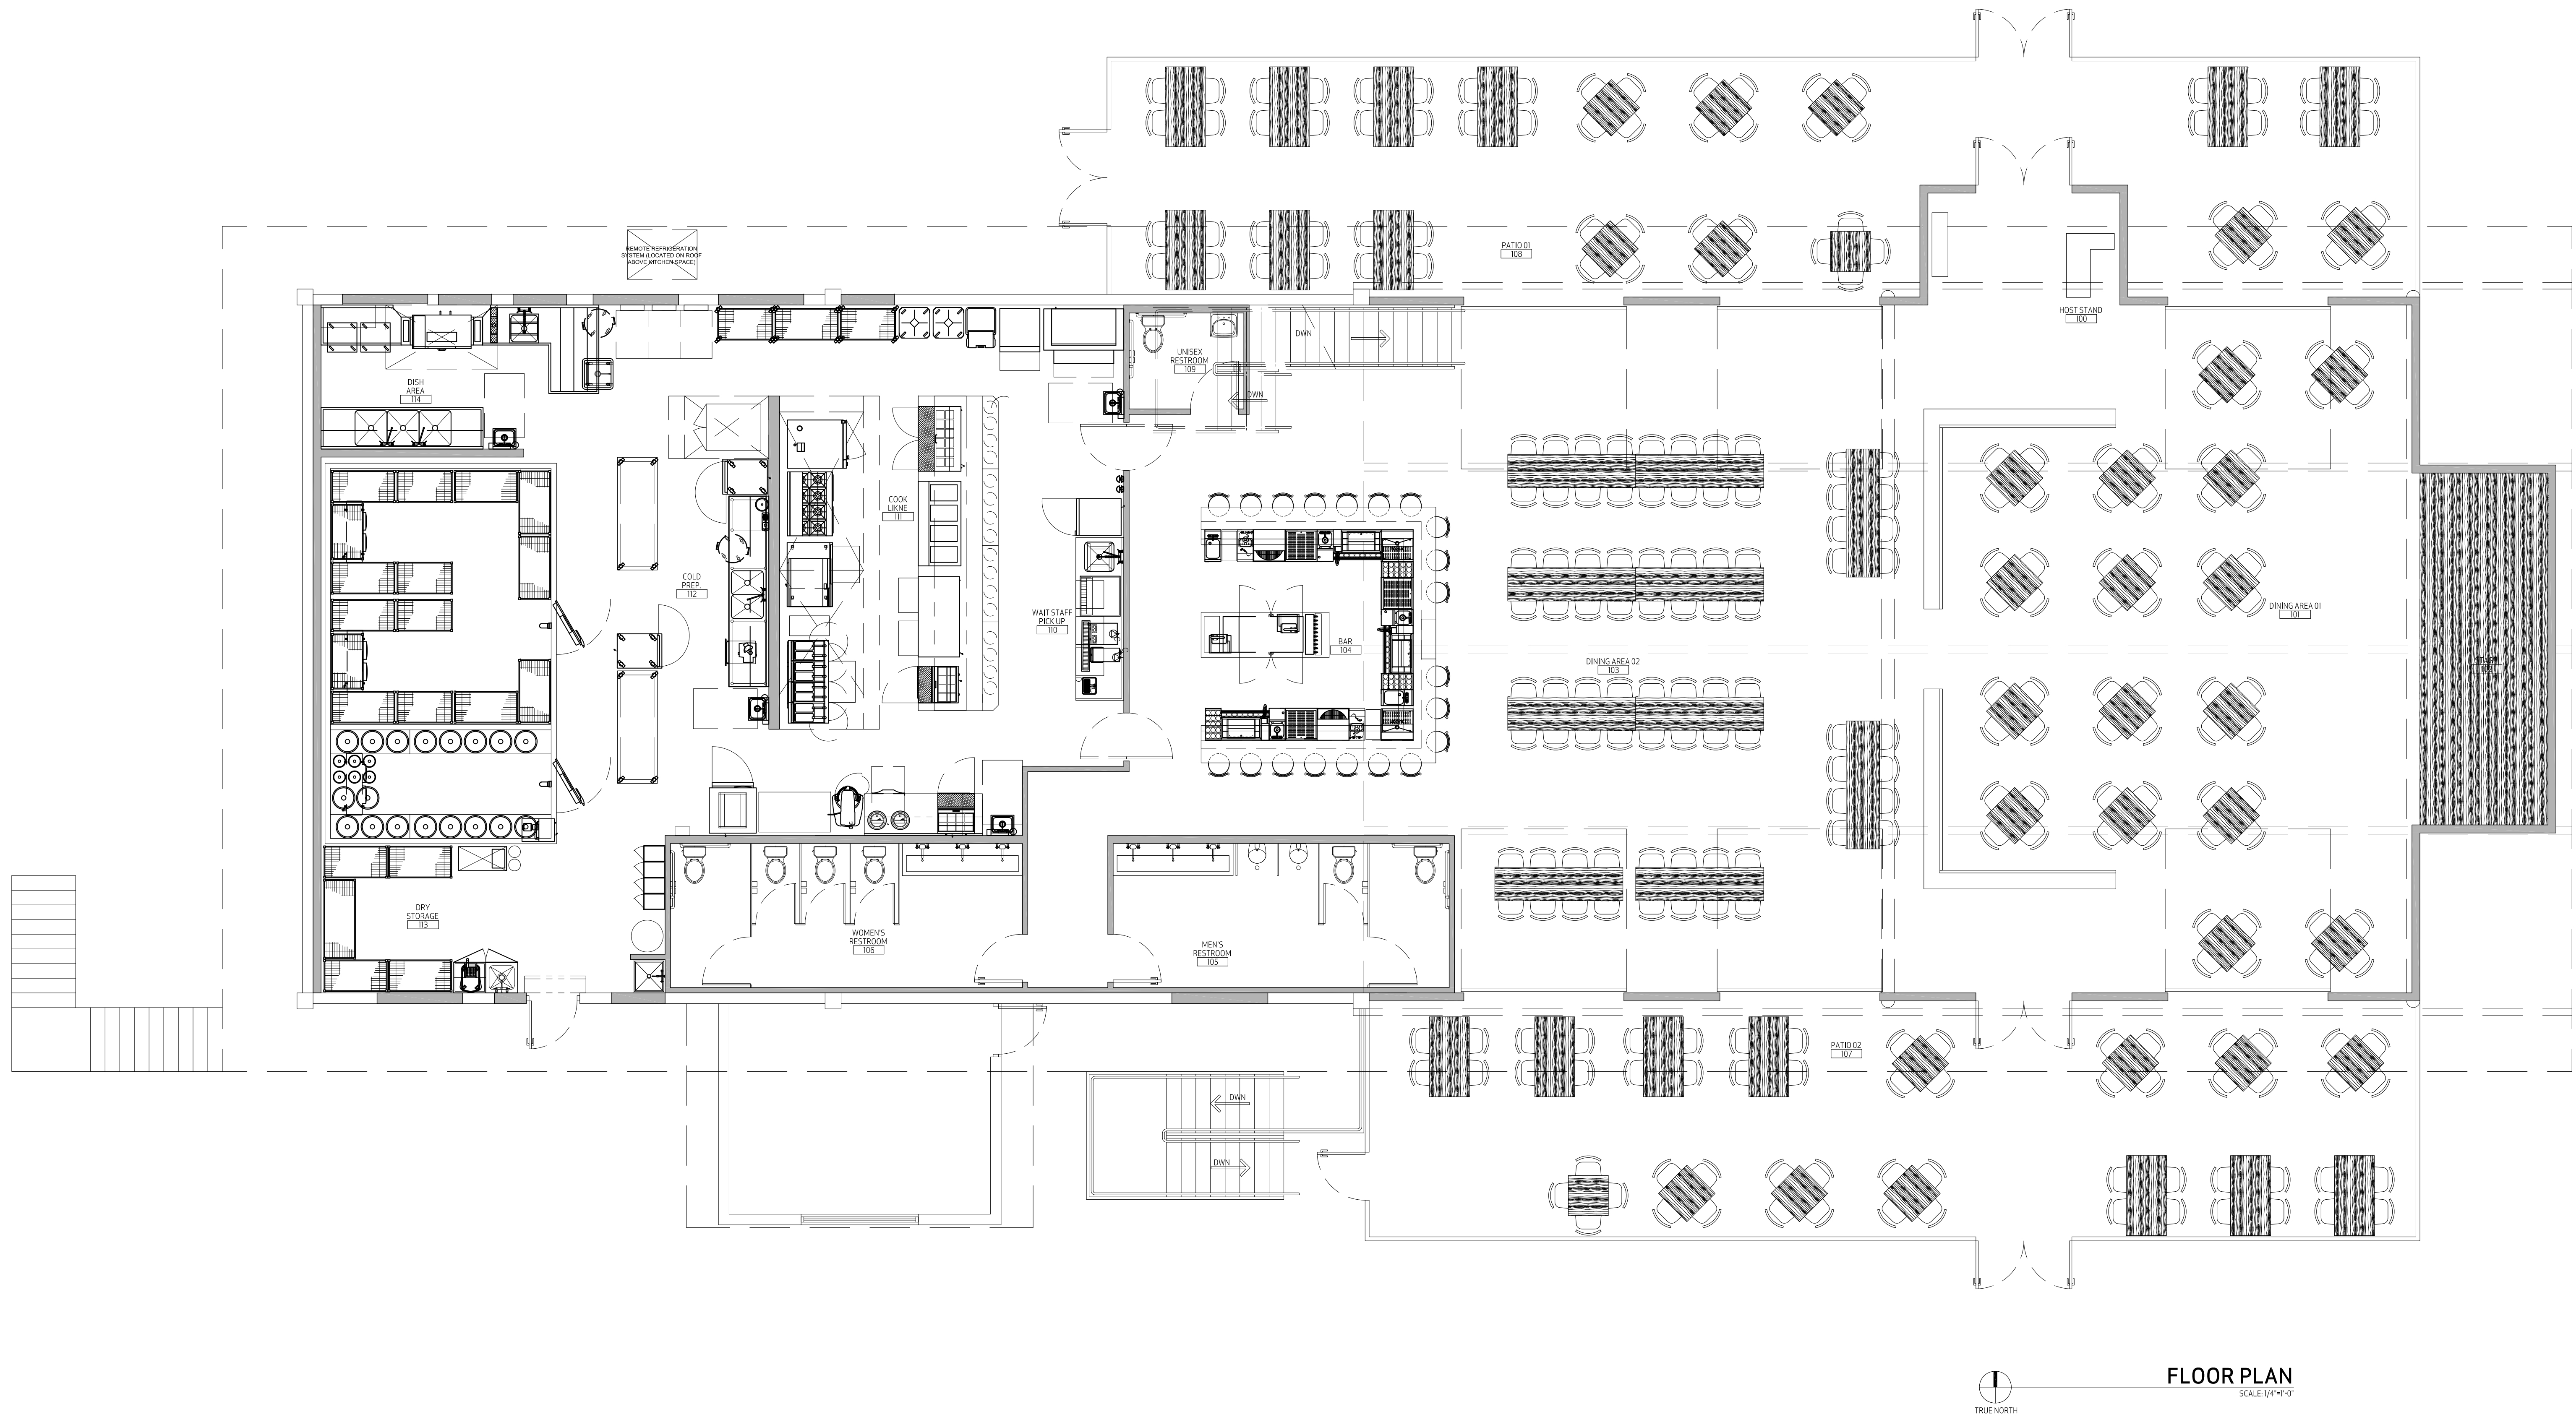

FLOOR PLAN
SCALE 1/8"=1'-0"

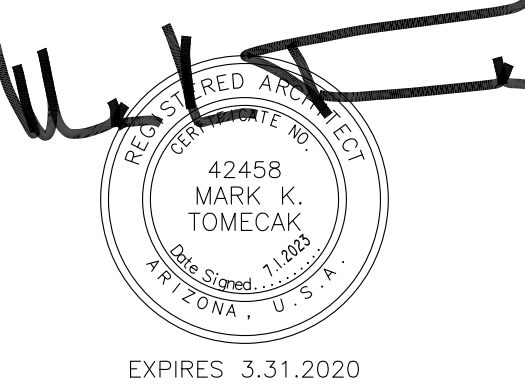

PROJECT:
DUKE'S ROADHOUSE
19395 NORTH MARICOPA ROAD
MARICOPA, ARIZONA 85138

REVISED:

JOB #.: 2302

DATE: 07.1.2023

CONTENTS: FLOOR PLAN

SHEET NO: **A100**