


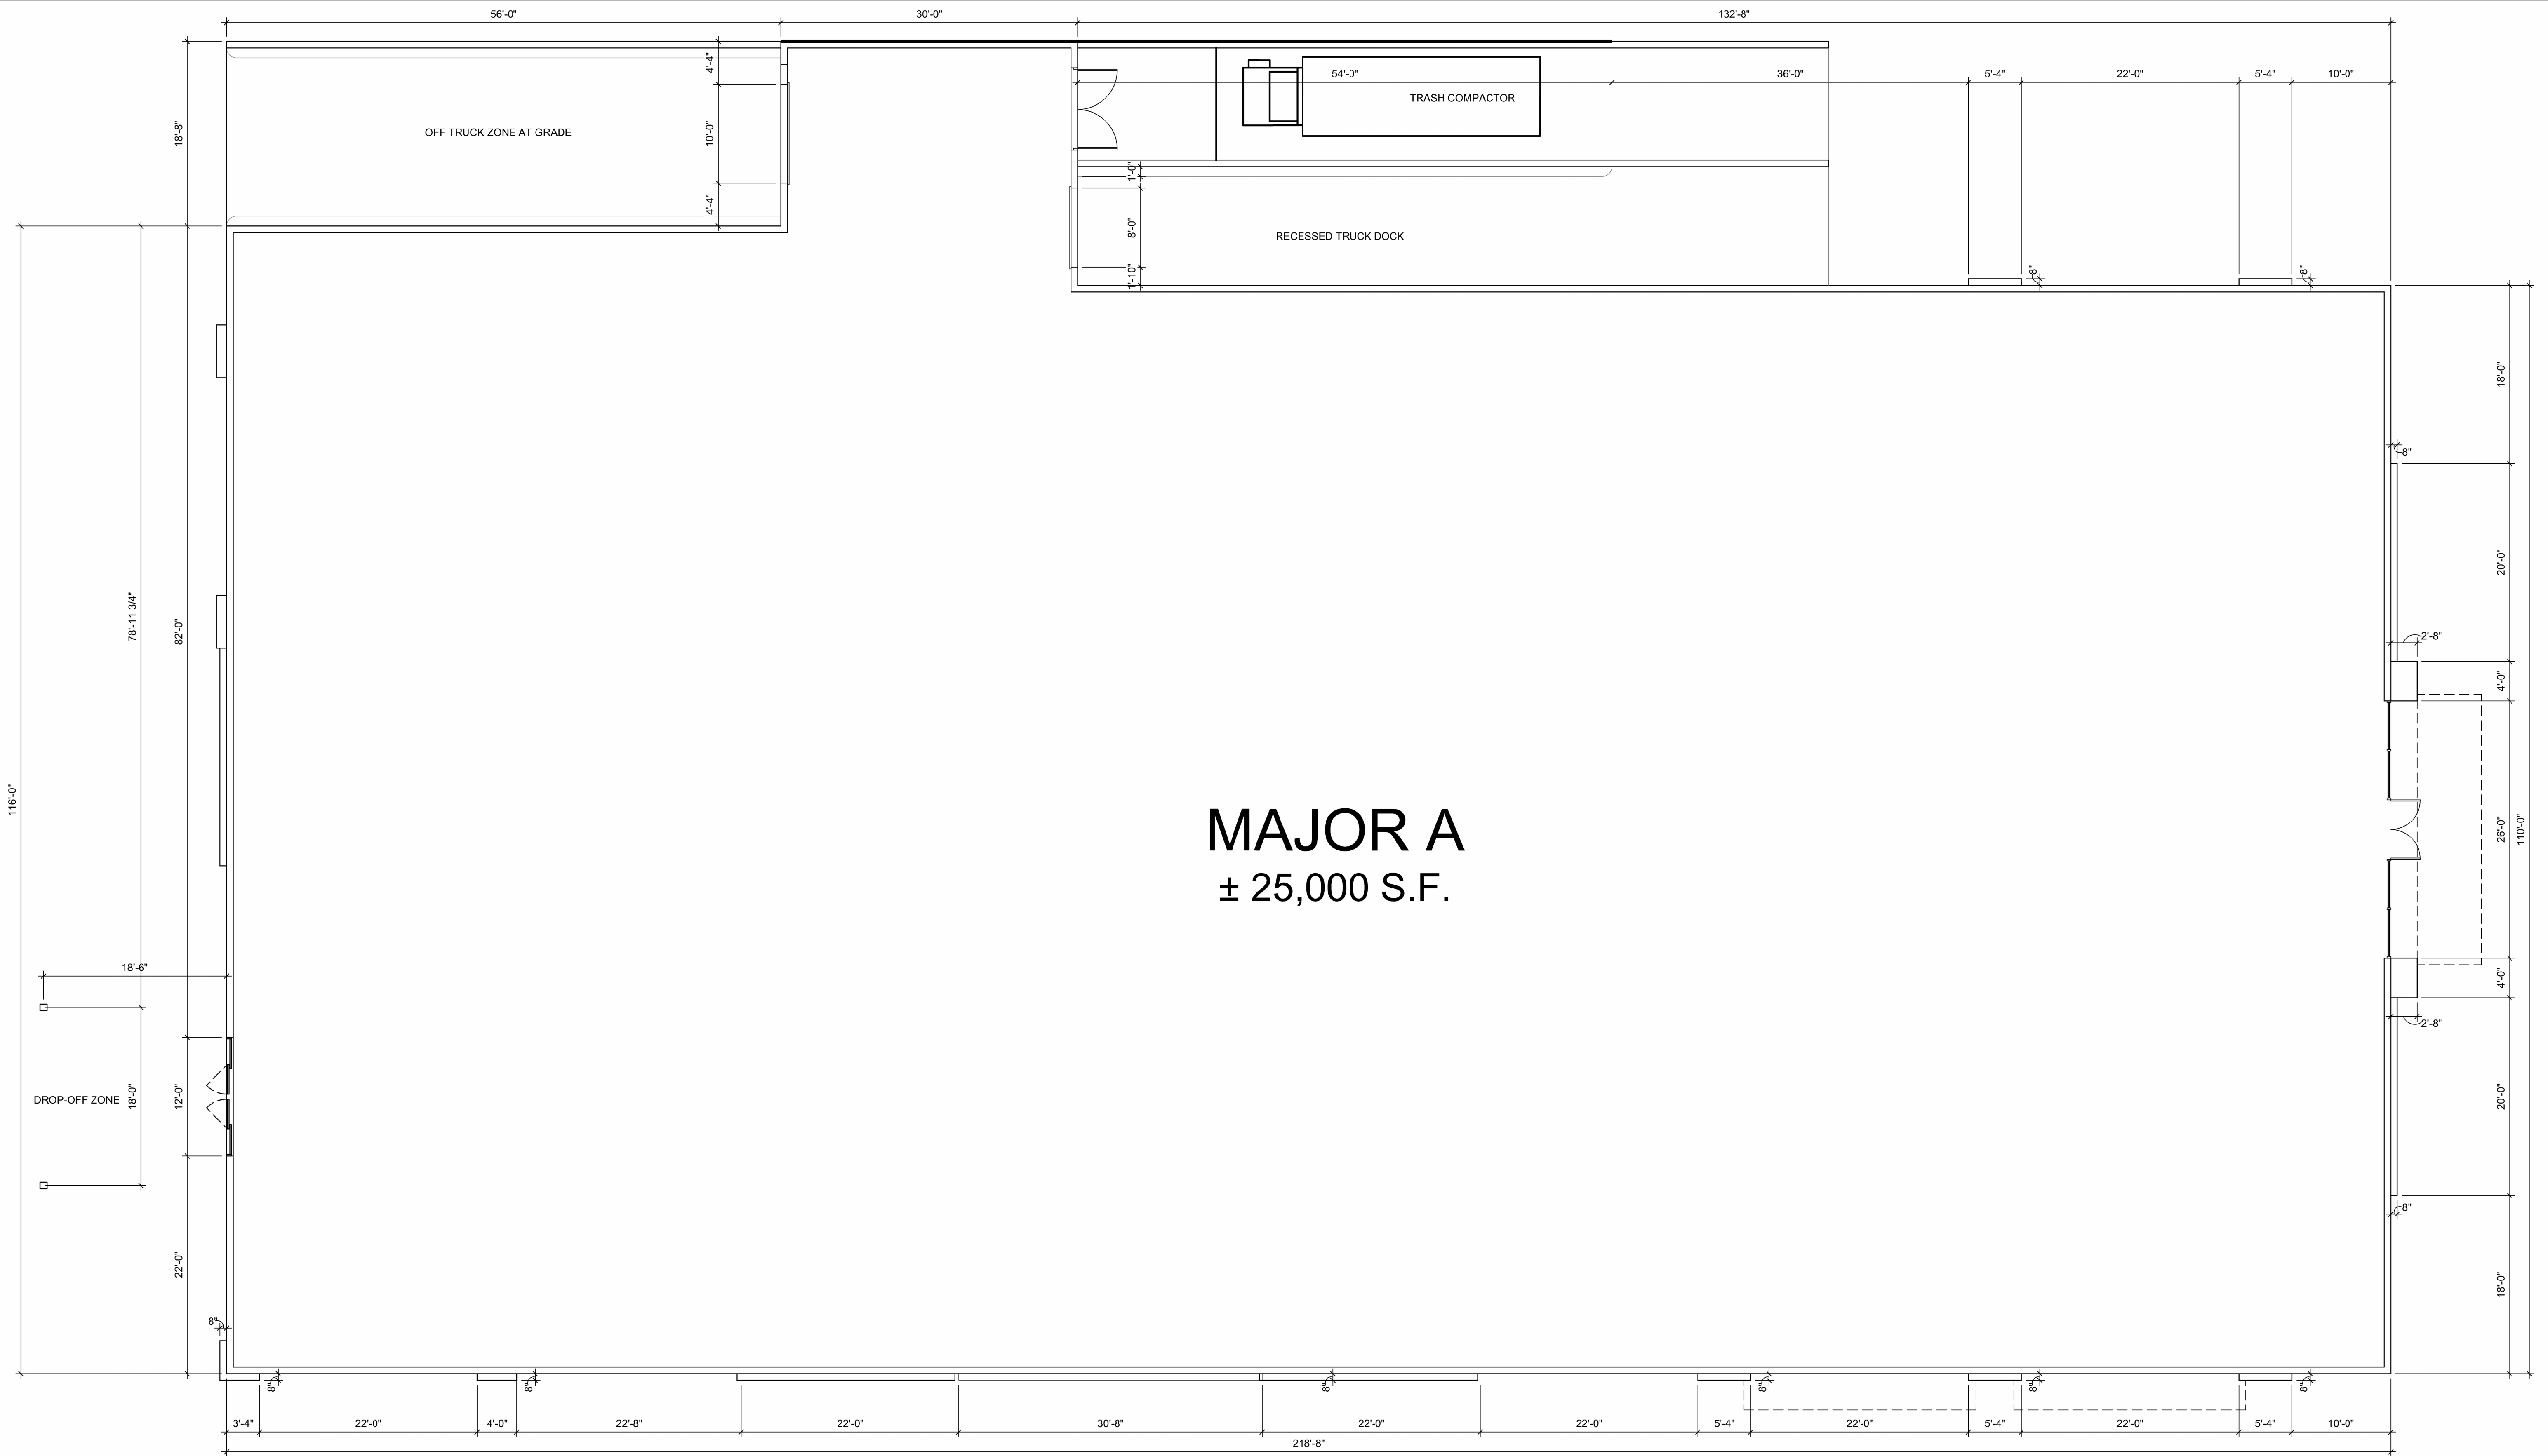

MAJOR A
± 25,000 S.F.

PROPOSED FLOOR PLAN

SCALE: 1/8" = 1'-0"



Site Planning

NEC Maricopa - Porter Road and Casa Grande Hwy.

City of Maricopa, AZ

04.01.2025
PROJECT NO.: 24112



UPWARD
ARCHITECTS

1155 W. Rio Salado Parkway, Suite B-101
Tempe, AZ 85281
Ph 602.753.5222 www.upwardarchitects.com

1. BUILDING SQUARE FOOTAGE: 2,523 SF
2. PATIO SQUARE FOOTAGE: 367 SF

826 Santa Fe Drive Suite 304
Overland Park, KS 66212
913-341-2466



COPYRIGHT 2025
 THIS DRAWING IS AN INSTRUMENT OF SERVICE
 AND AS SUCH REMAINS THE PROPERTY OF
 HIPOTLE MEXICAN GRILL, INC.. PERMISSION FOR
 USE OF THIS DOCUMENT IS LIMITED AND CAN BE
 EXTENDED ONLY BY WRITTEN AGREEMENT WITH
 HIPOTLE MEXICAN GRILL, INC..

17547 N. Porter Rd.
City of Maricopa, AZ


Issue Record:

Revisions:


Project No.

Architectural Floor Plan

A100

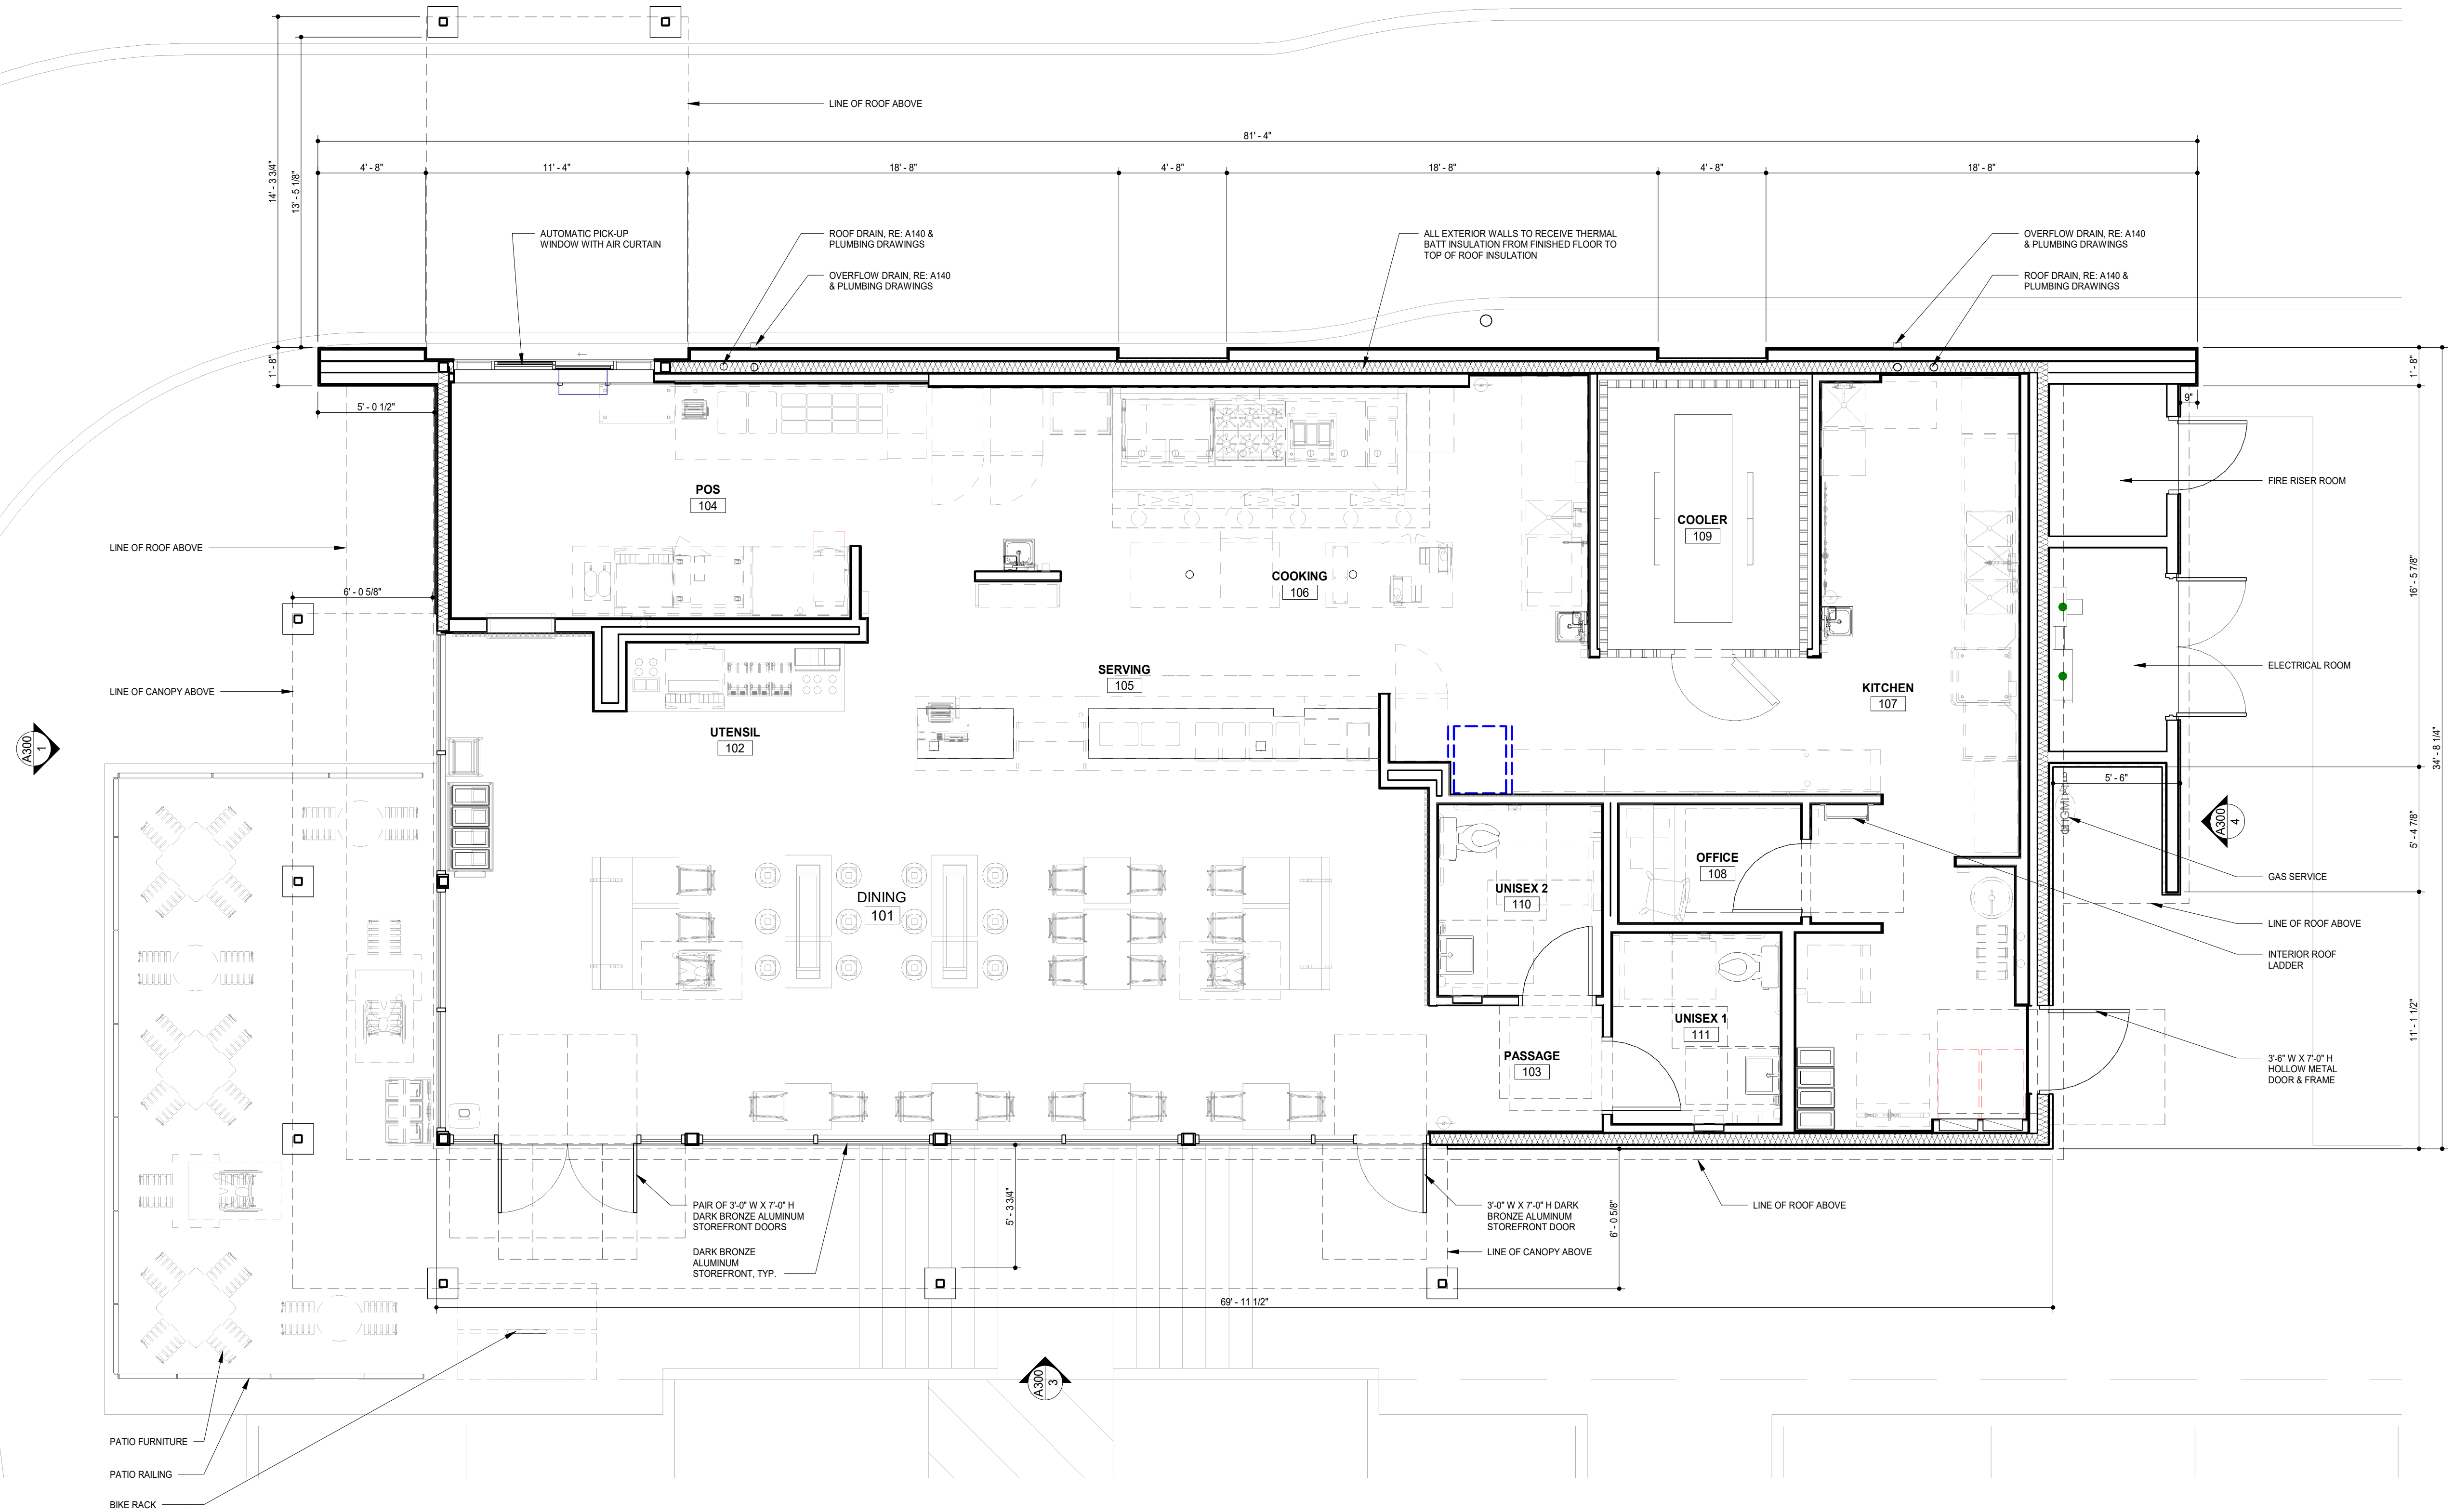

1 ARCHITECTURAL FLOOR PLAN
1/4" = 1'-0"

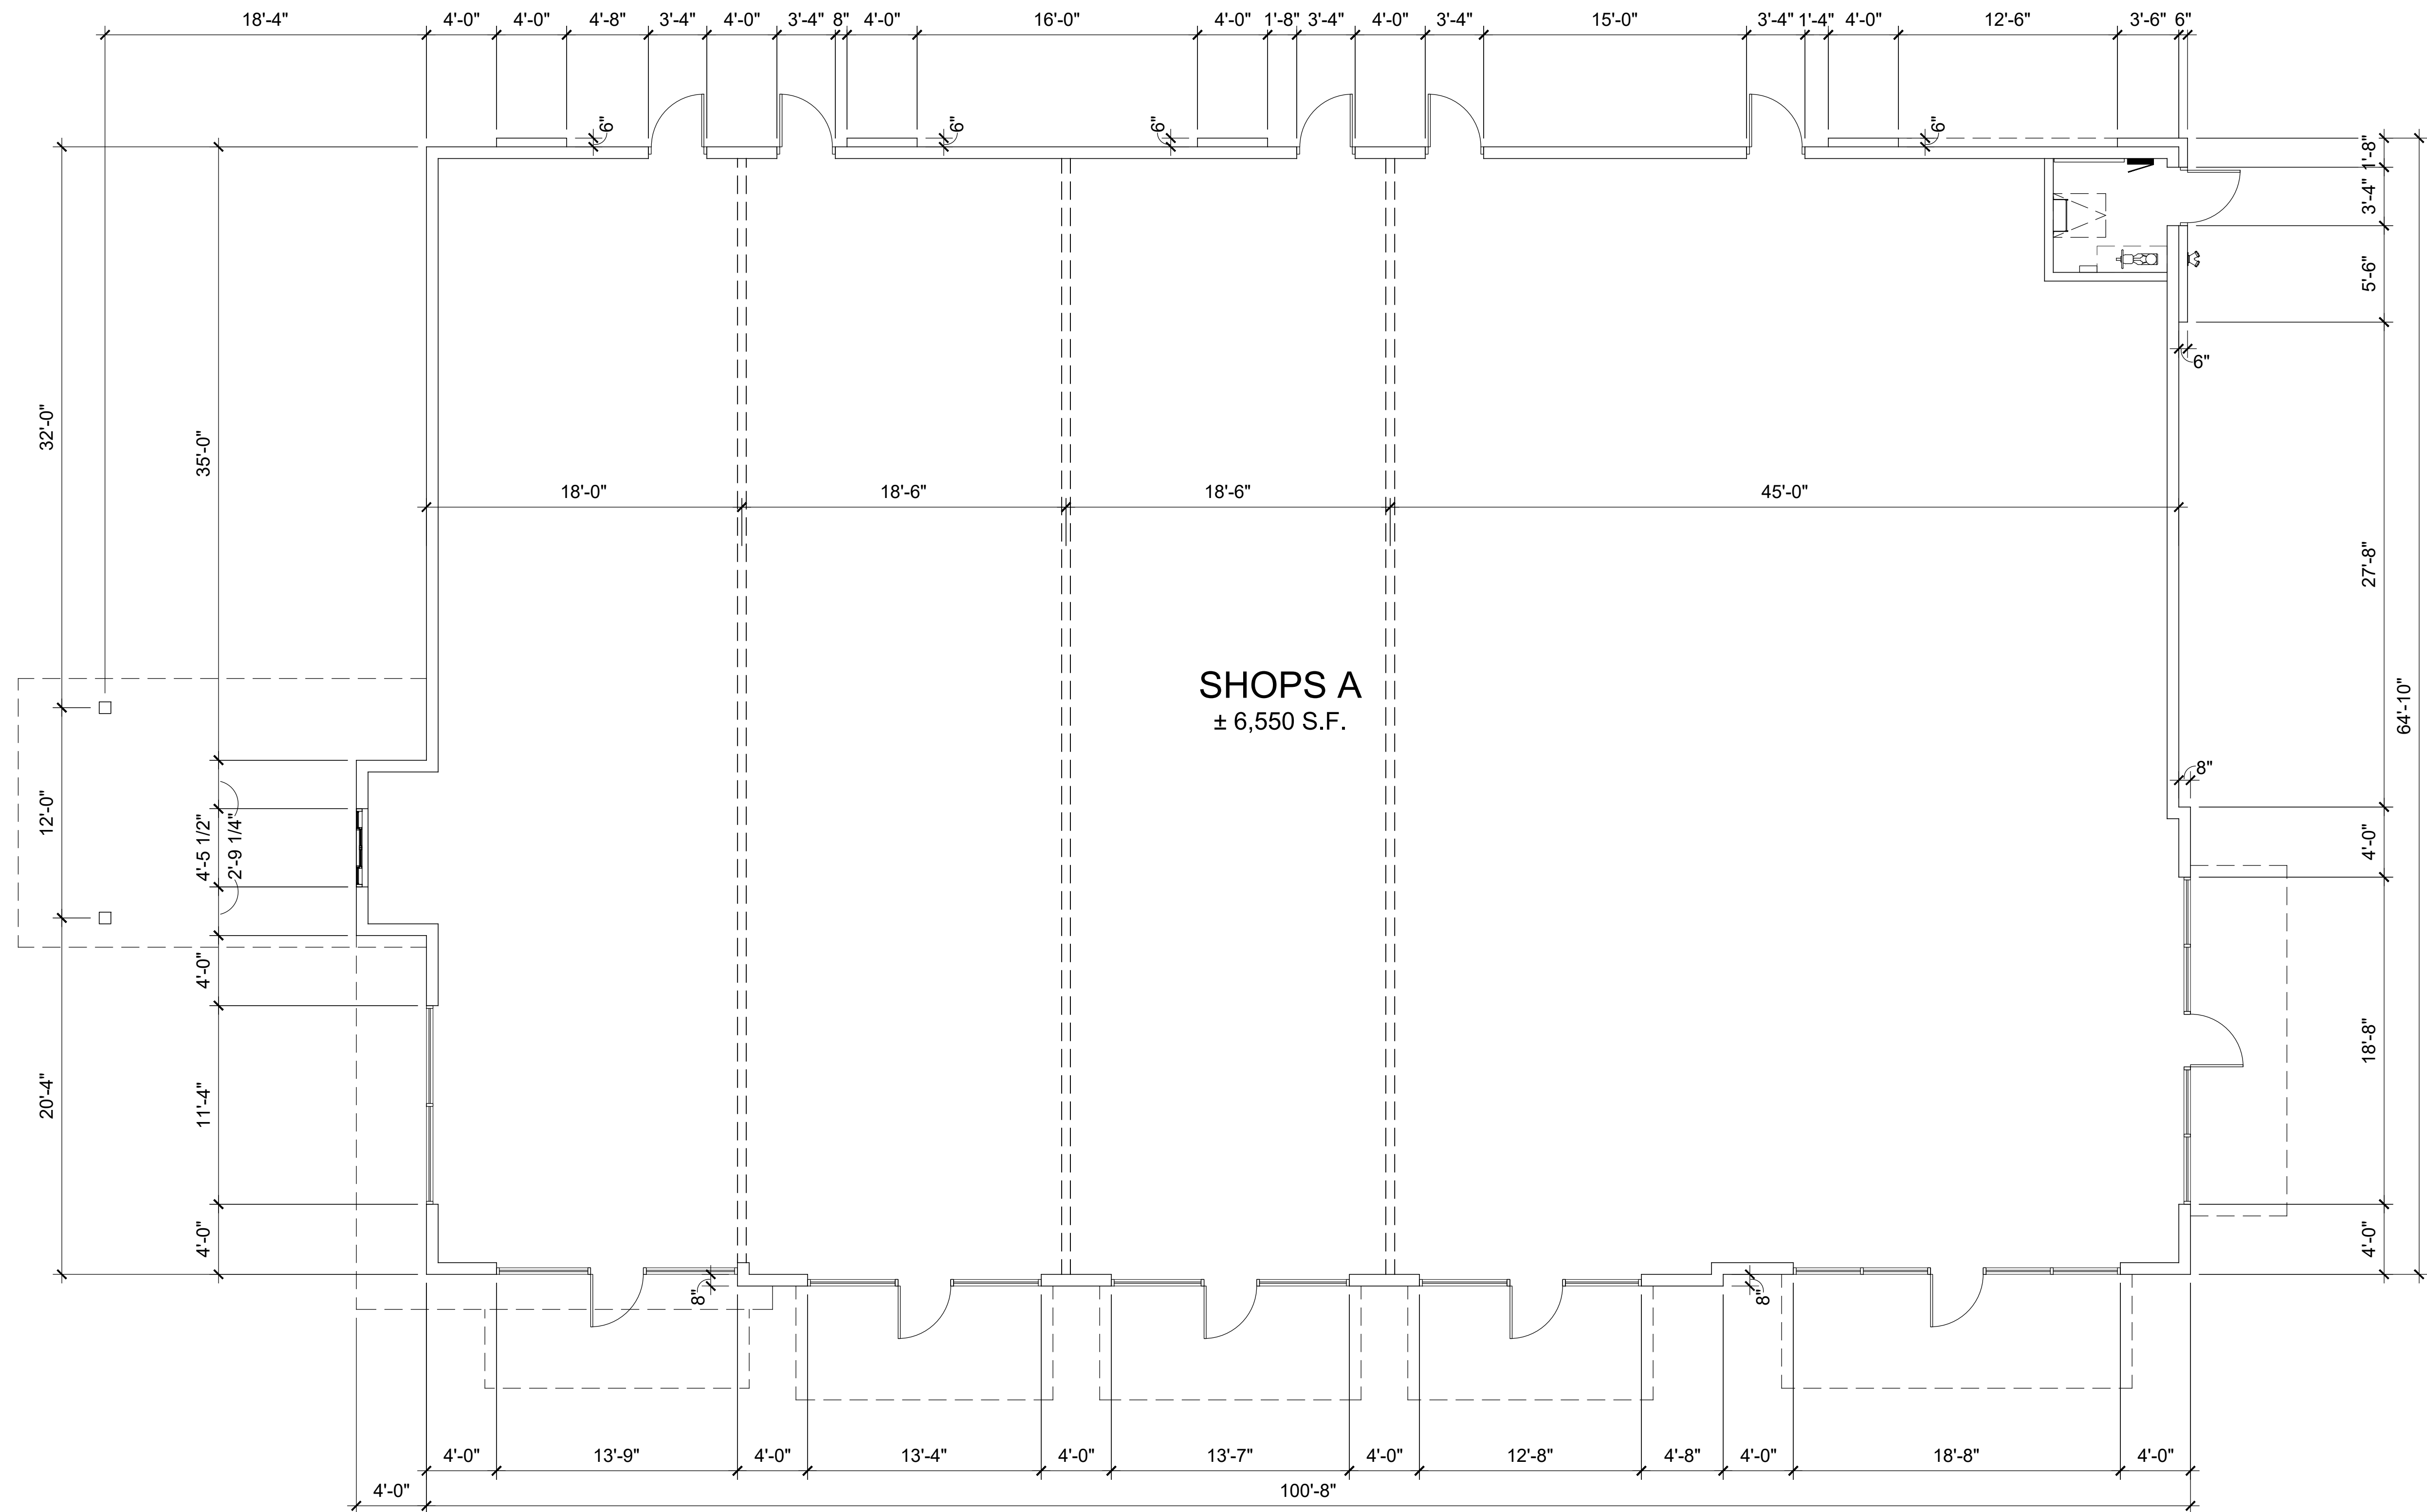

PROPOSED FLOOR PLAN

SCALE: 3/16" = 1'-0"




Site Planning

NEC Maricopa - Porter Road and Casa Grande Hwy.

City of Maricopa, AZ

04.08.2025

PROJECT NO.: 24112

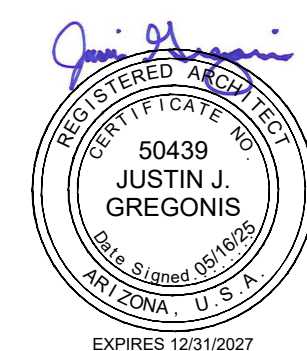

UPWARD
ARCHITECTS

1155 W. Rio Salado Parkway, Suite B-101
Tempe, AZ 85281

Ph 602.753.5222 www.upwardarchitects.com