



SITE NAME: AZ5 MARICOPA



SITE PHOTO

SHEET INDEX

- T-1 PROJECT INFORMATION AND DATA
- A-1 SITE PLAN
- A-2 SITE PLAN
- A-3 ENLARGED SITE PLAN AND MICROWAVE INFORMATION
- A-4 PROJECT ELEVATIONS
- A-5 PROJECT ELEVATIONS

CLIENT

VERIZON WIRELESS
126 W. GEMINI DR.
TEMPE, AZ. 85283
CONTACT: RICK MIRANDA
PHONE: (602) 390-9844

TOWER OWNER

VERIZON WIRELESS
126 W. GEMINI DR.
TEMPE, AZ. 85283

PROPERTY OWNER

G2 PARTNERS, LLC
P.O. BOX 13351
CHANDLER, AZ 85248
CONTACT: DENNIS GAUTHIER
PHONE: (480) 390-7262


SITE ACQUISITION

IN COMMAND COMMUNICATIONS, LLC
4294 E. DEL RIO STREET
GILBERT, AZ 85295
CONTACT: RYAN RAWSON
PHONE: (602) 550-5700

DESIGNER

BK DESIGN INC.
4835 E INDIGO ST., SUITE 104
MESA, AZ. 85205
CONTACT: STEPHEN PHILLIPS
PHONE: (602) 904-2108

SYMBOLS

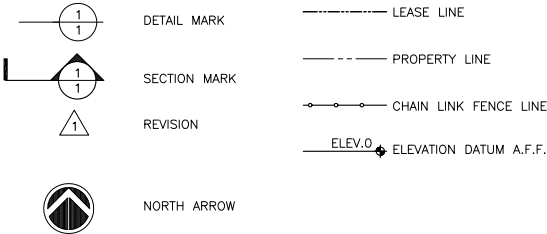

PROJECT DATA

LESSEE: VERIZON WIRELESS

ZONING: CB2
APN: 510-19-200 D
JURISDICTION: CITY OF MARICOPA
BUILDING CODES: 2009 IBC
2009 IMC
2008 NEC

PROJECT DESCRIPTION


THIS PROJECT CONSISTS OF THE ADDITION OF (1) NEW MICROWAVE DISH TO AN EXISTING MONOPOLE.

DEVELOPMENT AND CONSTRUCTION OF THIS PROJECT WILL COMPLY WITH ALL APPLICABLE CODES AND ORDINANCES.

THIS PROJECT DOES NOT INCLUDE WATER OR SEWER.
EXISTING PARKING IS NOT AFFECTED BY THIS PROJECT.

SITE DIRECTIONS

FROM 126 W. GEMINI DR., TEMPE – HEAD WEST ON W GEMINI DR TOWARD S ASH AVE. TURN LEFT ON ASH AVE. TURN RIGHT ON GUADALUPE RD. TURN LEFT ON KYRENE RD. TURN RIGHT ON ELLIOT RD. TURN LEFT TO MERGE ONTO I-10 EAST TOWARD TUCSON. TAKE EXIT 164 FOR AZ-347 S/QUEEN CREEK RD. TURN RIGHT ONTO W HATHAWAY AVE. SITE IS LOCATED ON THE RIGHT.

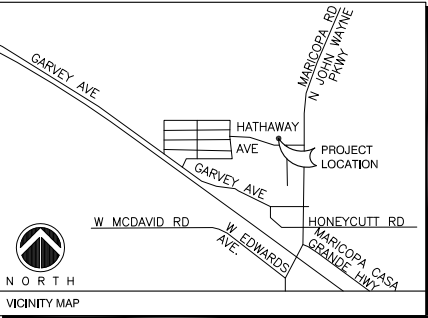

INTERNAL REVIEW	
CONSTRUCTION SIGNATURE	DATE
RF SIGNATURE	DATE
REAL ESTATE SIGNATURE	DATE
MICROWAVE SIGNATURE	DATE



4835 E INDIGO ST., #104 MESA, AZ. 85205
PHONE: (480) 204-1412 FAX: (480) 830-9353

THESE DRAWINGS ARE COPYWRITTEN AND THE PROPERTY OF BK DESIGN INC. AND PRODUCED SOLELY FOR THE USE OF OUR CLIENT. ANY REPRODUCTION OR USE OF THE INFORMATION CONTAINED WITHIN SAID DRAWINGS IS PROHIBITED WITHOUT WRITTEN CONSENT BY BK DESIGN INC.

PROJECT NUMBER	DRWN BY	CHKD BY
12154	JP	SP

REVISIONS		
	08.07.12	ISSUE TO CLIENT
	09.10.12	ISSUE FOR SUBMITTAL
	10.15.12	CITY COMMENTS
	11.19.12	CITY COMMENTS
	02.26.13	CITY COMMENTS

SITE NAME

AZ5 MARICOPA

SITE ADDRESS



44870 W. HATHAWAY ROAD
MARICOPA, AZ

SHEET TITLE

PROJECT
INFORMATION
AND DATA

SHEET NUMBER

T-1

 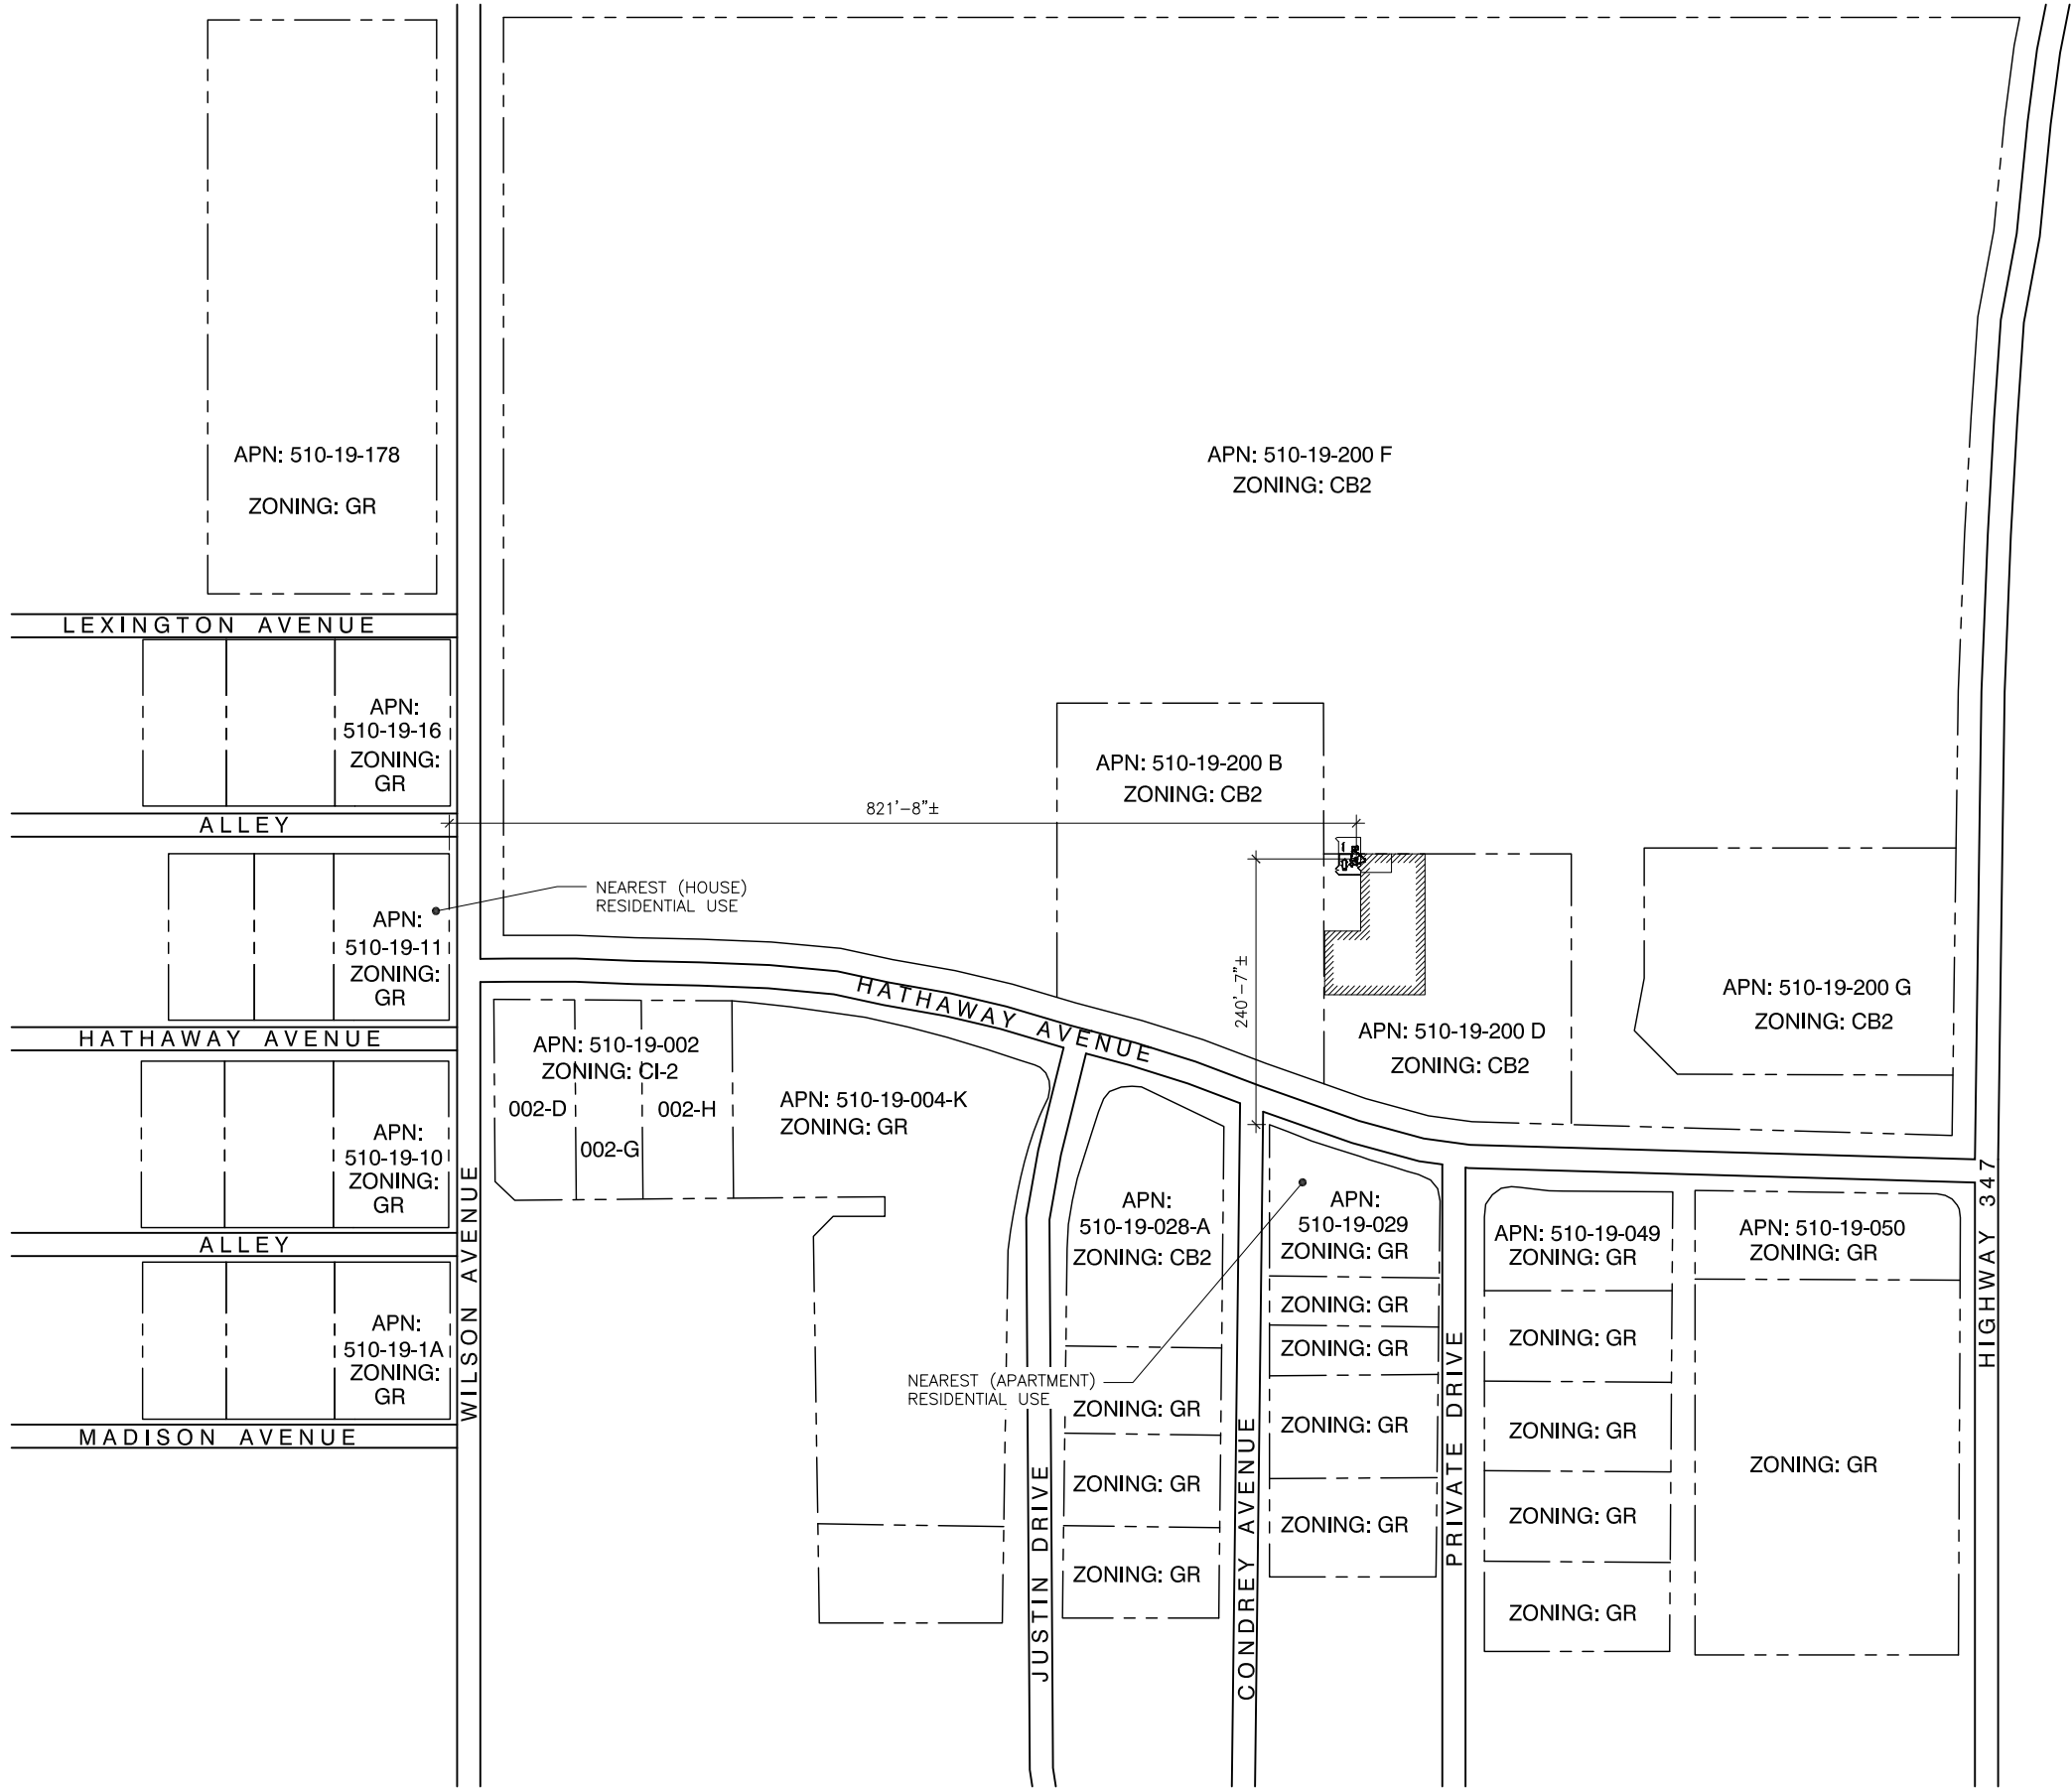

INTERNAL REVIEW	
CONSTRUCTION SIGNATURE	DATE
RF SIGNATURE	DATE
REAL ESTATE SIGNATURE	DATE
MICROWAVE SIGNATURE	DATE



4835 E INDIGO ST., #104 MESA, AZ. 85205
PHONE: (480) 204-1412 FAX: (480) 830-9353

THESE DRAWINGS ARE COPYWRITTEN AND THE PROPERTY OF BK DESIGN INC. AND PRODUCED SOLELY FOR THE USE OF OUR CLIENT. ANY REPRODUCTION OR USE OF THE INFORMATION CONTAINED WITHIN SAID DRAWINGS IS PROHIBITED WITHOUT WRITTEN CONSENT BY BK DESIGN INC.

PROJECT NUMBER	DRWN BY	CHKD BY
12154	JP	SP

REVISIONS		
	08.07.12	ISSUE TO CLIENT
	09.10.12	ISSUE FOR SUBMITTAL
	10.15.12	CITY COMMENTS
	11.19.12	CITY COMMENTS
	02.26.13	CITY COMMENTS

SITE NAME

AZ5 MARICOPA

SITE ADDRESS


44870 W. HATHAWAY ROAD
MARICOPA, AZ

SHEET TITLE

SITE PLAN

SHEET NUMBER

A-1

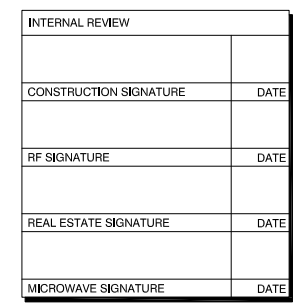

4835 E INDIGO ST., #104 MESA, AZ. 85205
PHONE: (480) 204-1412 FAX: (480) 830-9353

THESE DRAWINGS ARE COPYWRITTEN
AND THE PROPERTY OF BK DESIGN
INC. AND PRODUCED SOLELY FOR THE
USE OF OUR CLIENT. ANY
REPRODUCTION OR USE OF THE
INFORMATION CONTAINED WITHIN SAID
DRAWINGS IS PROHIBITED WITHOUT
WRITTEN CONSENT BY BK DESIGN INC.

PROJECT NUMBER	DRWN BY	CHK'D BY
12154	JP	SP

REVISIONS		
	08.07.12	ISSUE TO CLIENT
	09.10.12	ISSUE FOR SUBMITTAL
	10.15.12	CITY COMMENTS
	11.19.12	CITY COMMENTS
	02.26.13	CITY COMMENTS

SITE NAME

AZ5 MARICOPA

SITE ADDRESS

44870 W. HATHAWAY ROAD
MARICOPA, AZ

SHEET TITLE

SITE PLAN

SHEET NUMBER

INTERNAL REVIEW	
CONSTRUCTION SIGNATURE	DATE
RF SIGNATURE	DATE
REAL ESTATE SIGNATURE	DATE
MICROWAVE SIGNATURE	DATE



4835 E INDIGO ST., #104 MESA, AZ, 85205
PHONE: (480) 204-1412 FAX: (480) 830-9353

THESE DRAWINGS ARE COPYWRITTEN AND THE PROPERTY OF BK DESIGN INC. AND PRODUCED SOLELY FOR THE USE OF OUR CLIENT. ANY REPRODUCTION OR USE OF THE INFORMATION CONTAINED WITHIN SAID DRAWINGS IS PROHIBITED WITHOUT WRITTEN CONSENT BY BK DESIGN INC.

PROJECT NUMBER	DRWN BY	CHK'D BY
12154	JP	SP

REVISIONS		
⚠	08.07.12	ISSUE TO CLIENT
⚠	09.10.12	ISSUE FOR SUBMITTAL
⚠	10.15.12	CITY COMMENTS
⚠	11.19.12	CITY COMMENTS
⚠	02.26.13	CITY COMMENTS

SITE NAME

AZ5 MARICOPA

SITE ADDRESS


44870 W. HATHAWAY ROAD
MARICOPA, AZ



SHEET TITLE

ENLARGED SITE
PLAN & MICROWAVE
INFORMATION

SHEET NUMBER

A-3

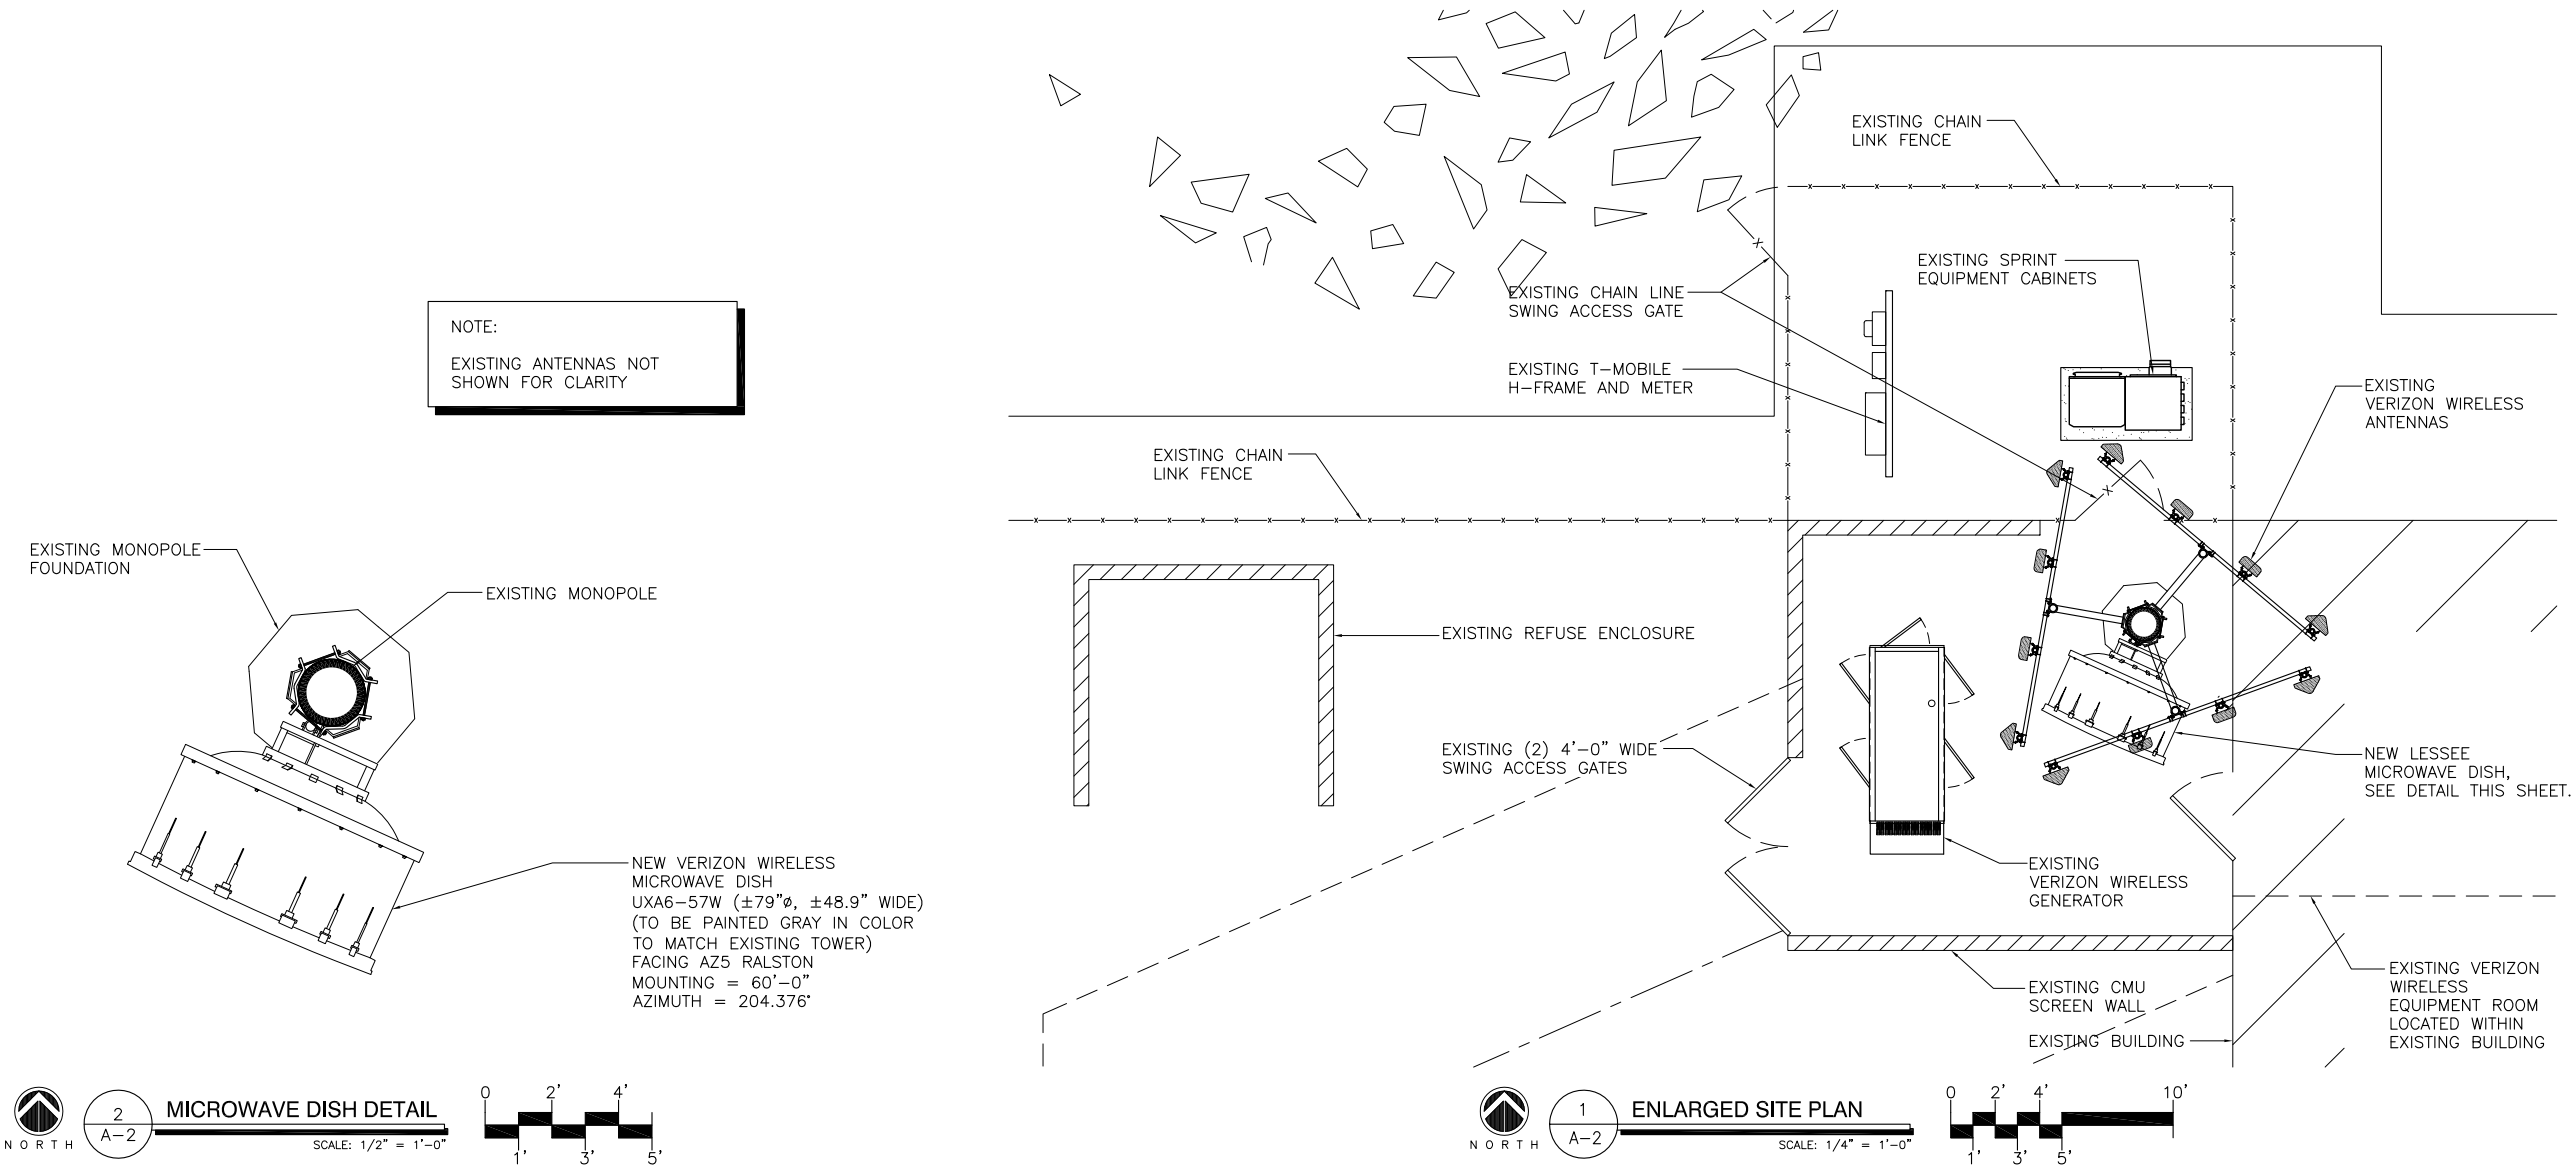

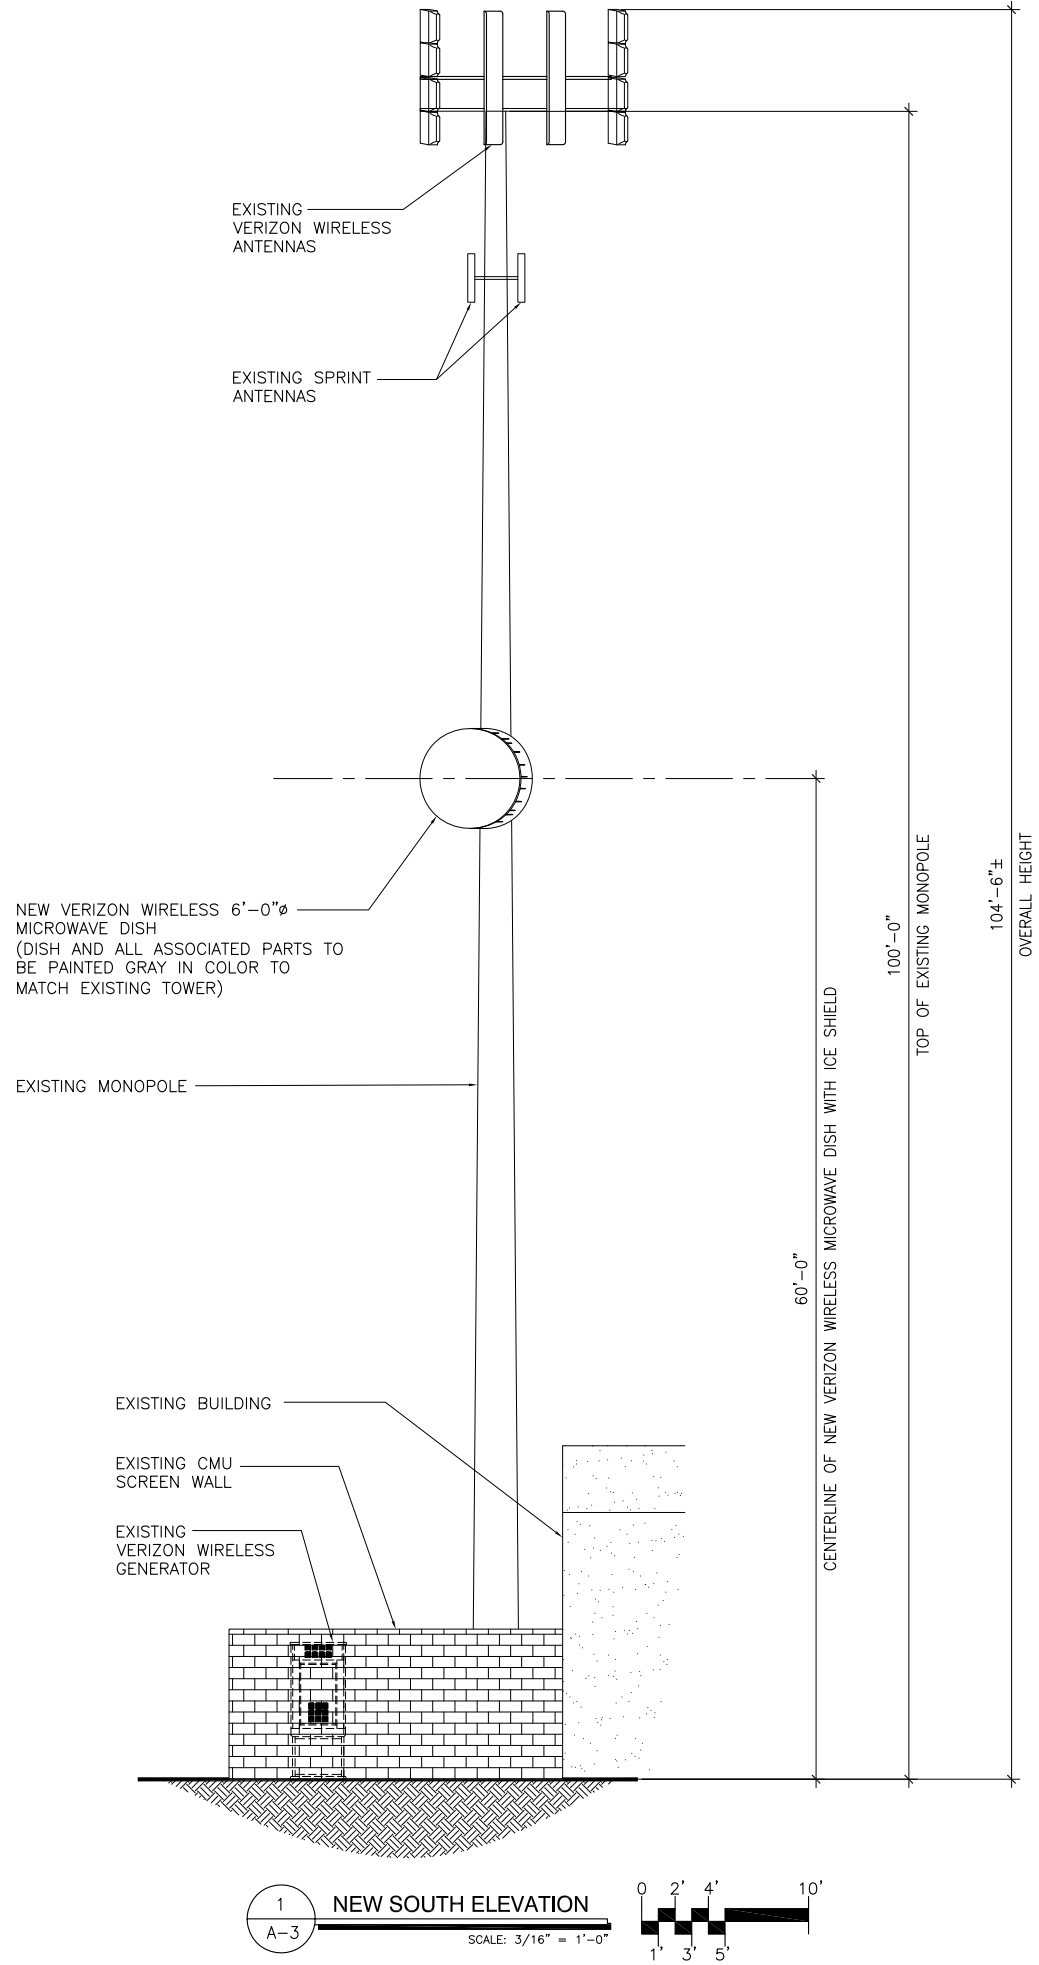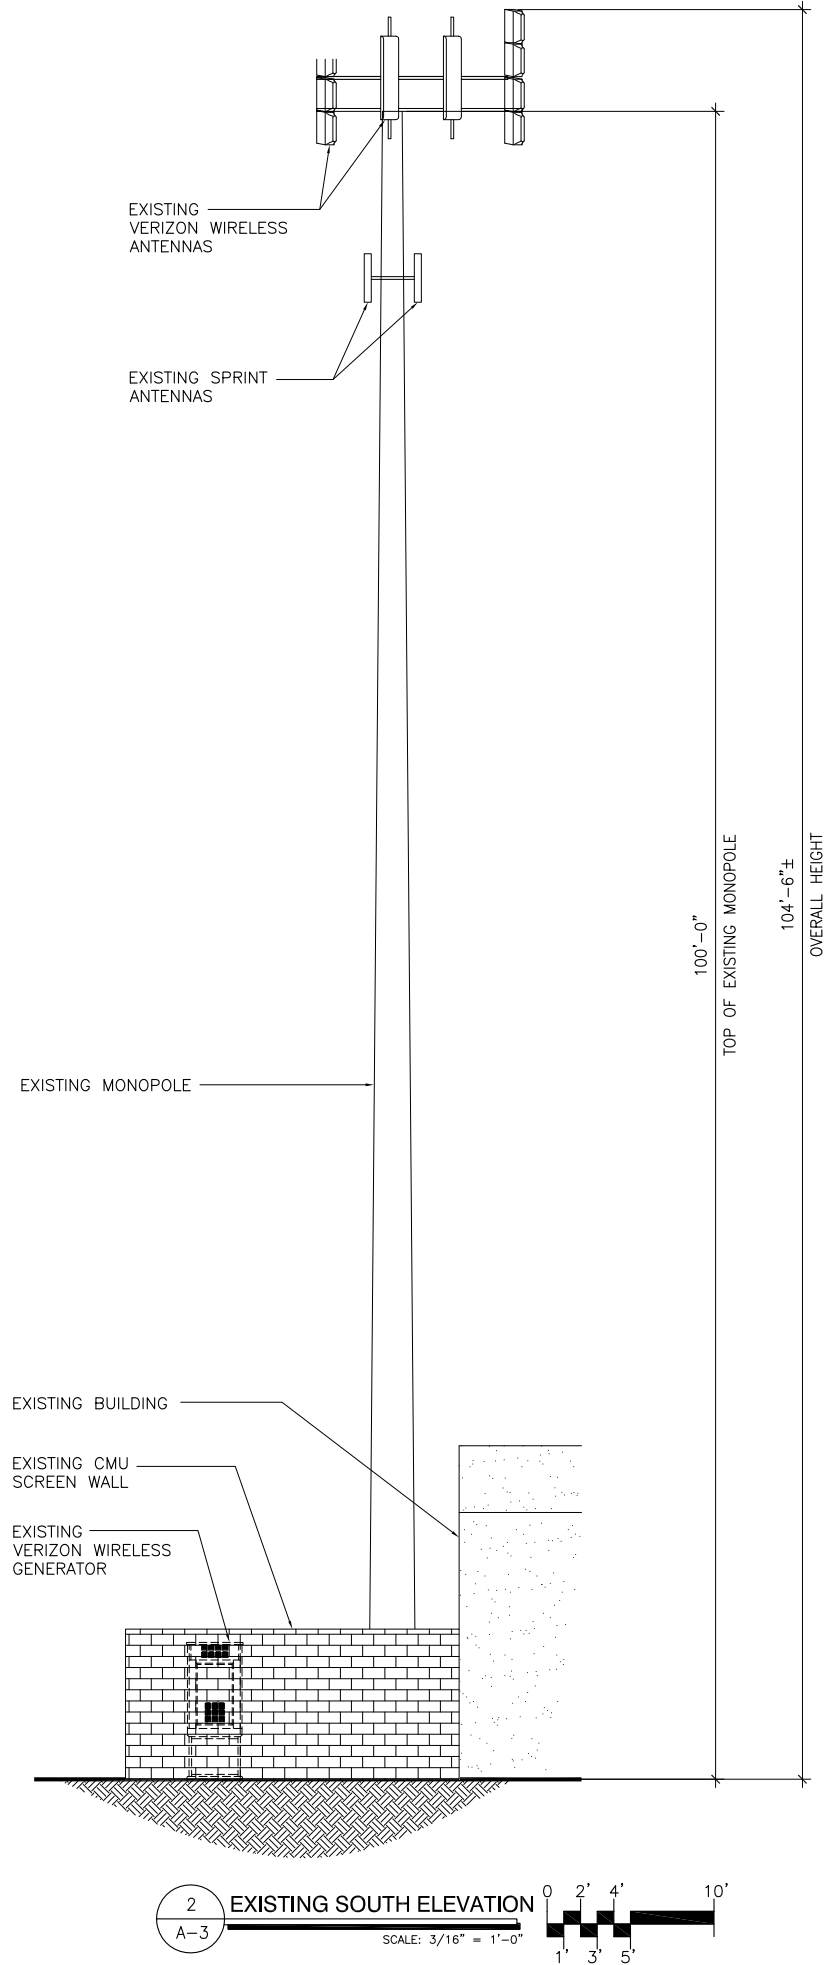

INTERNAL REVIEW	
CONSTRUCTION SIGNATURE	DATE
RF SIGNATURE	DATE
REAL ESTATE SIGNATURE	DATE
MICROWAVE SIGNATURE	DATE



4835 E INDIGO ST., #104 MESA, AZ. 85205
PHONE: (480) 204-1412 FAX: (480) 830-9353

THESE DRAWINGS ARE COPYWRITTEN AND THE PROPERTY OF BK DESIGN INC. AND PRODUCED SOLELY FOR THE USE OF OUR CLIENT. ANY REPRODUCTION OR USE OF THE INFORMATION CONTAINED WITHIN SAID DRAWINGS IS PROHIBITED WITHOUT WRITTEN CONSENT BY BK DESIGN INC.

PROJECT NUMBER	DRWN BY	CHKD BY
12154	JP	SP

REVISIONS		
⚠	08.07.12	ISSUE TO CLIENT
⚠	09.10.12	ISSUE FOR SUBMITTAL
⚠	10.15.12	CITY COMMENTS
⚠	11.19.12	CITY COMMENTS
⚠	02.26.13	CITY COMMENTS

SITE NAME

AZ5 MARICOPA

SITE ADDRESS


44870 W. HATHAWAY ROAD
MARICOPA, AZ

SHEET TITLE

PROJECT
ELEVATIONS

SHEET NUMBER

A-4

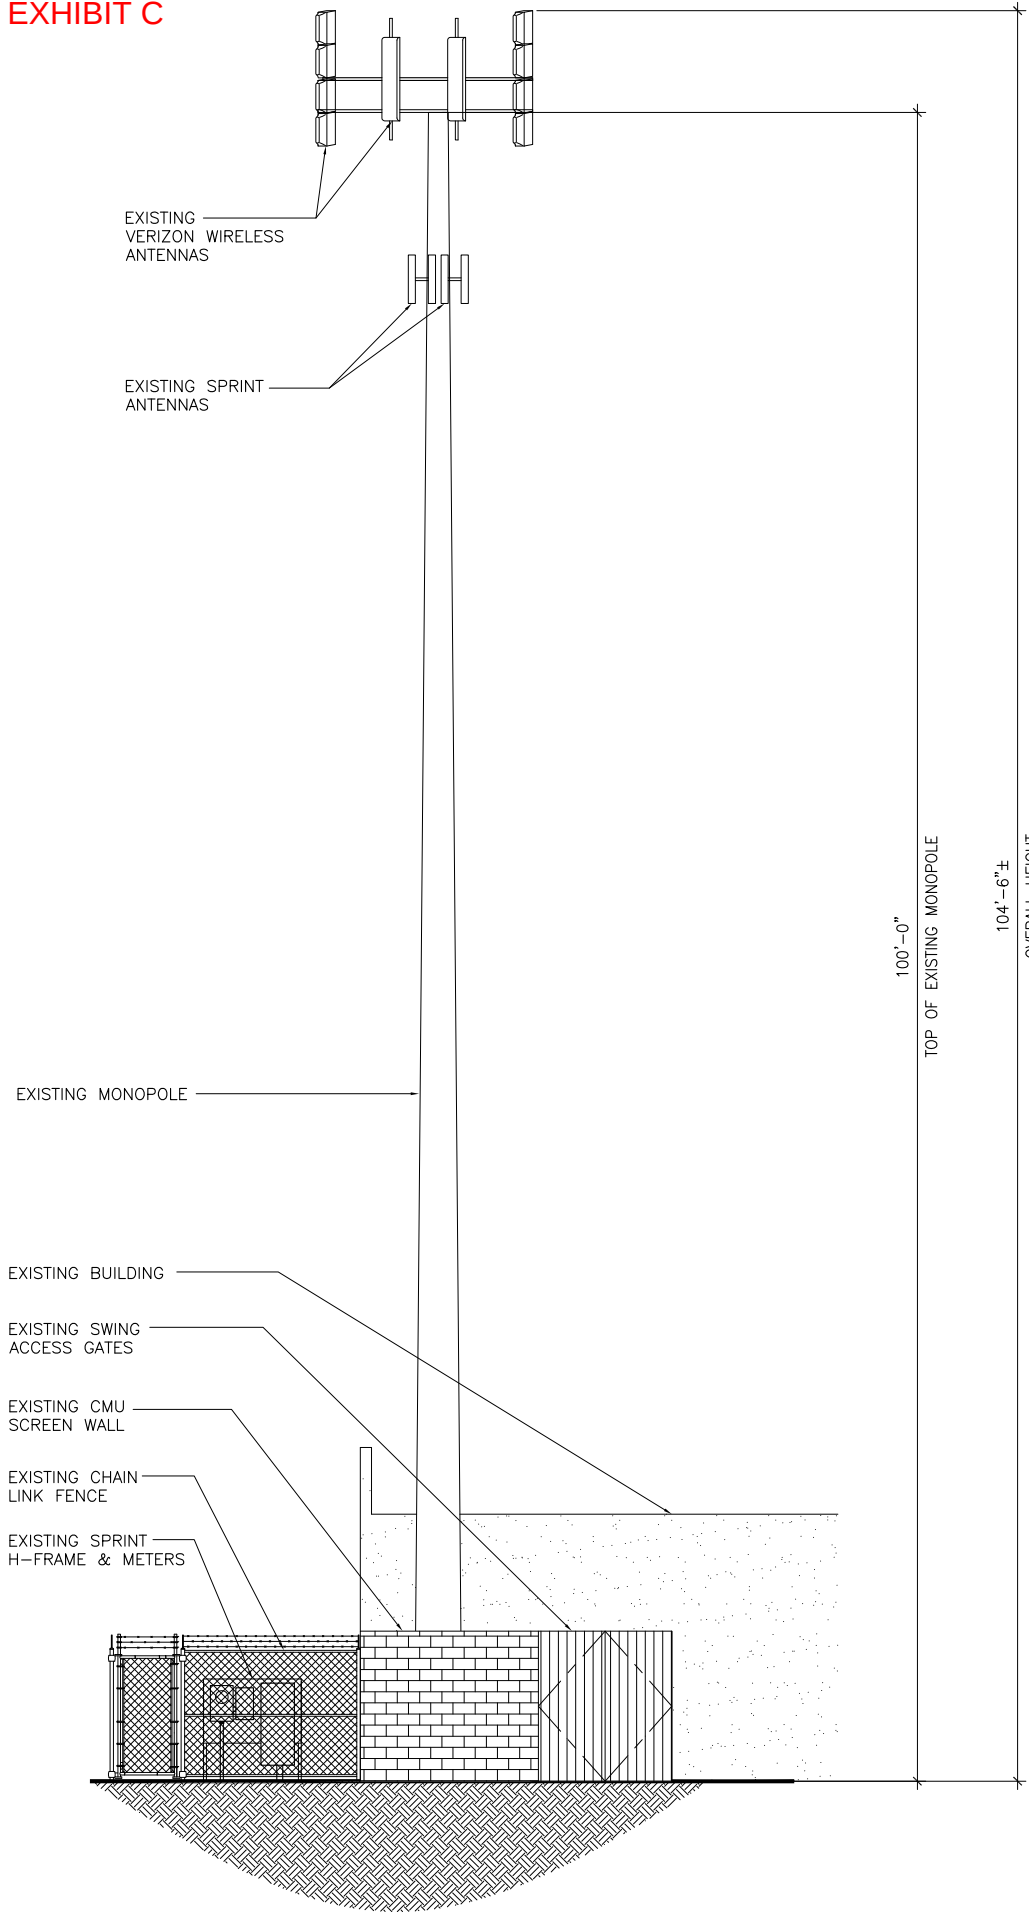


2 EXISTING WEST ELEVATION

A-4

SCALE: 3/16" = 1'-0"

0 2' 4' 10'

1' 3' 5'

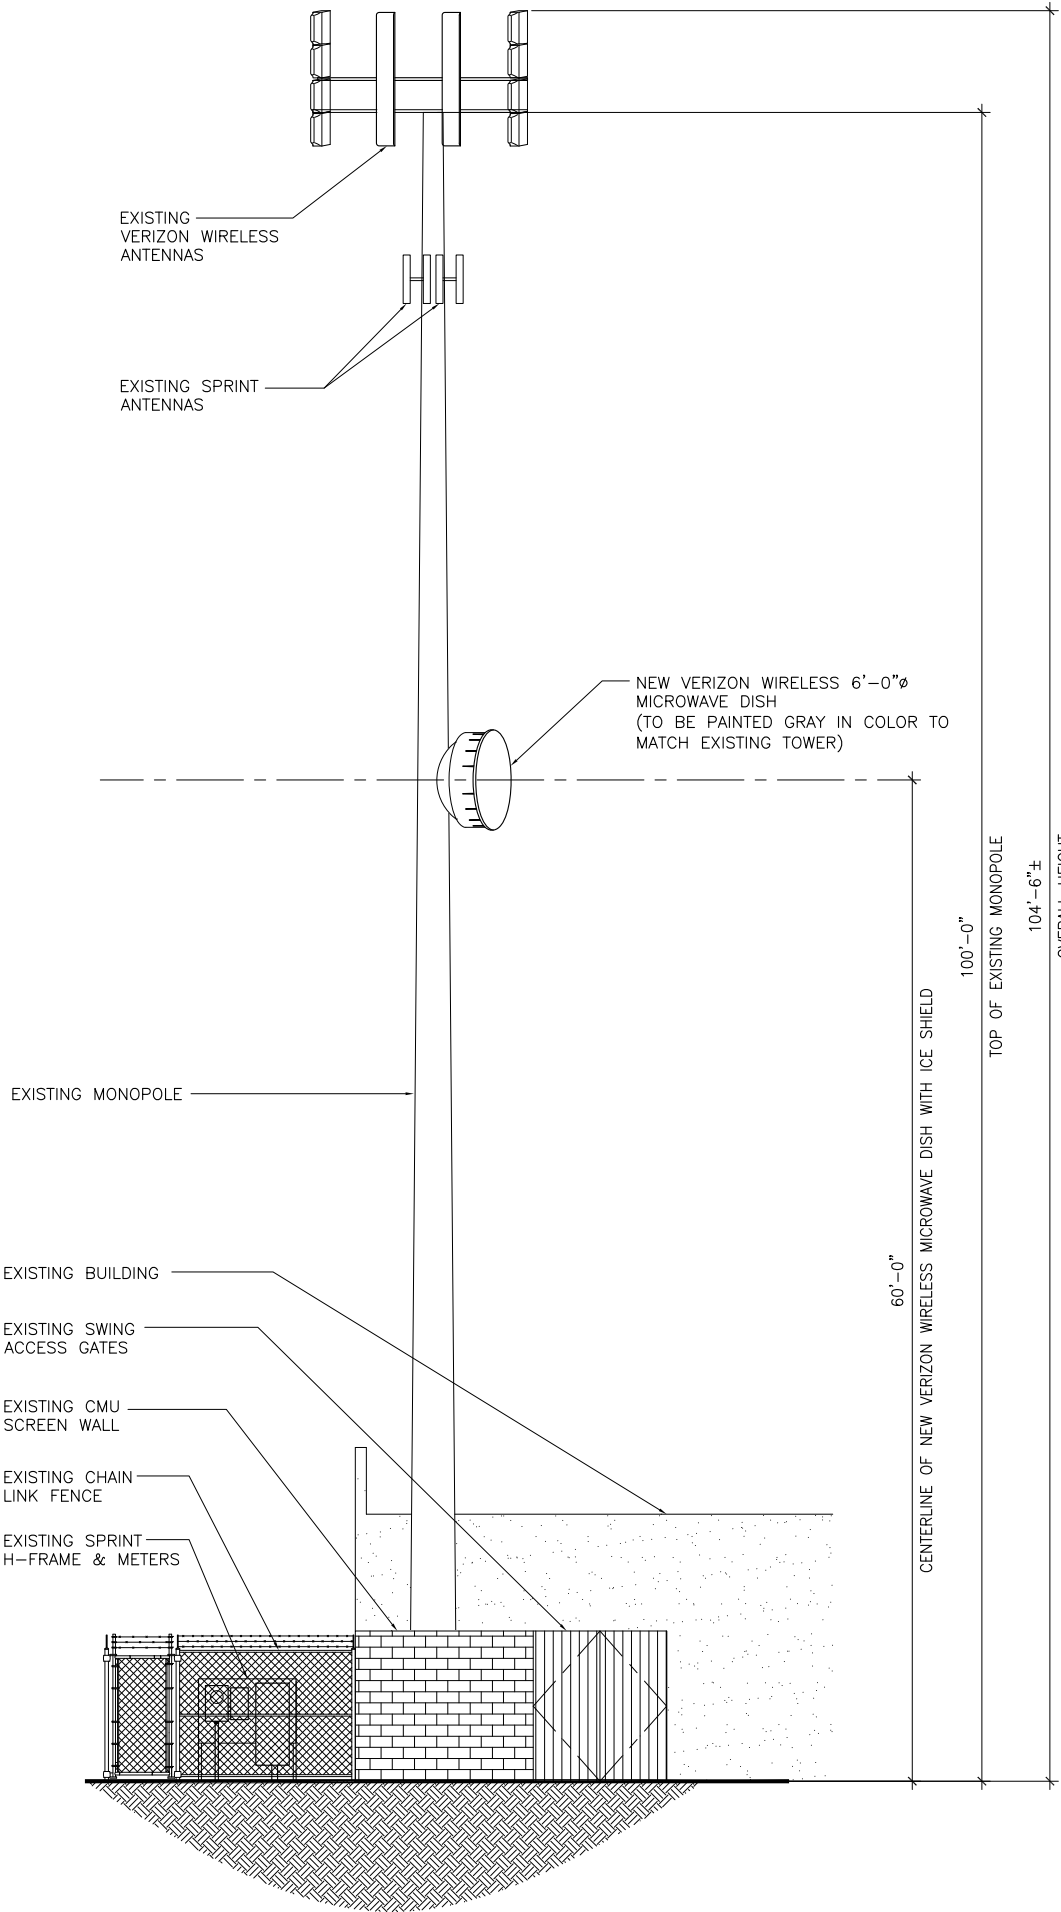

1 NEW WEST ELEVATION

A-4

SCALE: 3/16" = 1'-0"

0 2' 4' 10'

1' 3' 5'

126 W. GEMINI DR., TEMPE, AZ. 85283

INTERNAL REVIEW	
CONSTRUCTION SIGNATURE	DATE
RF SIGNATURE	DATE
REAL ESTATE SIGNATURE	DATE
MICROWAVE SIGNATURE	DATE

4835 E INDIGO ST., #104 MESA, AZ. 85205
PHONE: (480) 204-1412 FAX: (480) 830-9353

THESE DRAWINGS ARE COPYRIGHTED AND THE PROPERTY OF BK DESIGN INC. AND PRODUCED SOLELY FOR THE USE OF OUR CLIENT. ANY REPRODUCTION OR USE OF THE INFORMATION CONTAINED WITHIN SAID DRAWINGS IS PROHIBITED WITHOUT WRITTEN CONSENT BY BK DESIGN INC.

PROJECT NUMBER	DRWN BY	CHKD BY
12154	JP	SP

REVISIONS		
Δ	08.07.12	ISSUE TO CLIENT
Δ	09.10.12	ISSUE FOR SUBMITTAL
Δ	10.15.12	CITY COMMENTS
Δ	11.19.12	CITY COMMENTS
Δ	02.26.13	CITY COMMENTS

SITE NAME

AZ5 MARICOPA

SITE ADDRESS

44870 W. HATHAWAY ROAD
MARICOPA, AZ

SHEET TITLE

PROJECT ELEVATIONS

SHEET NUMBER

A-5