

LANDSCAPE LEGEND




- TREES**
- PISTACHE CHINENSIS
CHINESE PISTACHE
24" BOX (19)
 - QUERCUS VIRGINIANA
LIVE OAK
24" BOX (2)
 - ACACIA ANEURA
MULGA (SRP/APS APPROVED)
24" BOX (3)
 - OLNEYA TESOTA
IRONWOOD
36" BOX (16)
 - ACACIA SALICINA
WILLOW ACACIA
24" BOX (11)
- LARGE SHRUBS**
- TECOMA 'ORANGE JUBILEE'
ORANGE JUBILEE
5 GALLON (114)
 - CAESALPINIA MEXICANA
MEXICAN BIRD OF PARADISE
5 GALLON (10)
- MEDIUM SHRUBS**
- EREMOPHILA MACULATA
VALENTINE EMU BUSH
5 GALLON (10)
 - LEUCOPHYLLUM FRUTESCENS
'GREEN CLOUD'
5 GALLON (12)
- ACCENTS**
- HESPERALOE PARVIFLORA
RED YUCCA
5 GALLON (98)
 - HESPERALOE PARVIFLORA
YELLOW YUCCA
5 GALLON (64)
- GROUND COVER**
- LANTANA MONTEVIDENSIS
'GOLD MOUND'
1 GALLON (56)
 - LANTANA MONTEVIDENSIS
TRAILING PURPLE
1 GALLON (40)

3/4" SCREENED ROCK PROS MAHOGANY
DECOMPOSED GRANITE
2" DEPTH IN ALL LANDSCAPE AREAS

LANDSCAPE DATA:
LANDSCAPE OPEN SPACE: 30,536 SQ.FT.
TREES REQUIRED: (1 TREE PER 650 SQ.FT.)
REQUIRED: 47 TREES
PROVIDED: 51 TREES

SHRUBS REQUIRED: (6 SHRUBS PER 650 SQ.FT.)
REQUIRED: 282 SHRUBS
PROVIDED: 331 SHRUBS

GROUND COVER REQUIRED: (40% COVERAGE)
REQUIRED: 12,215 SQ.FT.
PROVIDED: 12,538 SQ.FT.

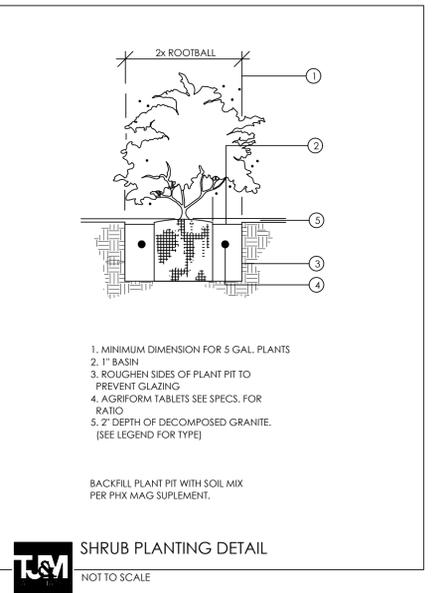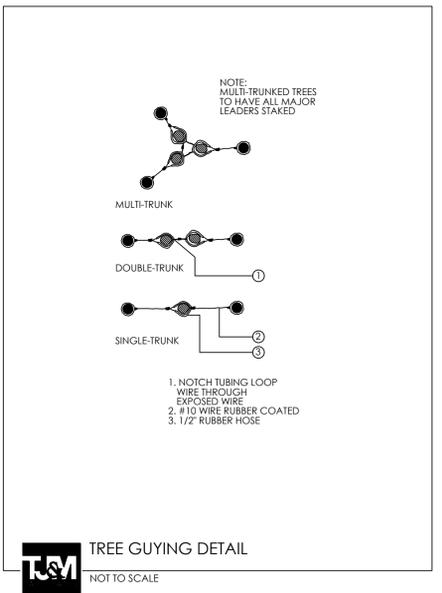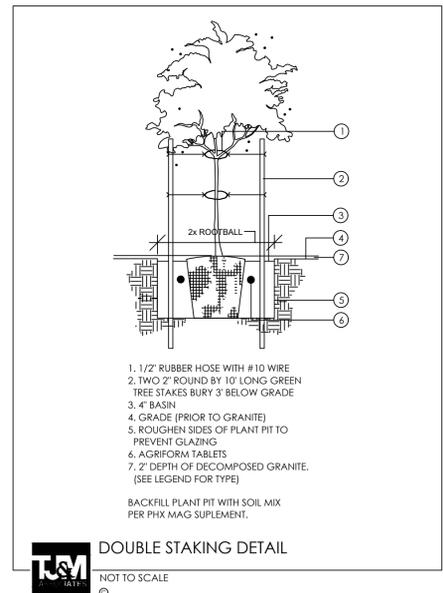


IRKAA
ARCHITECTS
1000 W. WASHINGTON ROAD, PHOENIX, ARIZONA 85006
602-955-2900

1 / 2018 REVISION FOR

LANDSCAPE PLAN

STORAGE 365 - HONEYDUTT ROAD
40955 W HONEYDUTT ROAD MARICOPA ARIZONA 85138
E OF SEC OF HONEYCUTT RD & PORTER RD
CASE # DRP22-28

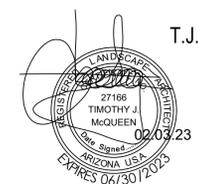

T.J. McQUEEN & ASSOCIATES, INC.
LANDSCAPE ARCHITECTURE
URBAN DESIGN
SITE PLANNING

10450 N. 74th Street, Suite 120
Scottsdale, Arizona 85258
P. (602) 265-0320


EMAIL: timmcqueen@tjma.net



design by: --
drawn by: --
checked by: --

project: xxxxxx
DATE: 09.28.22

T.J. McQUEEN & ASSOCIATES, INC. LANDSCAPE ARCHITECTURE (T.J.A.) EXPRESSLY RESERVES ITS COMMON LAW, COPYRIGHT & OTHER PROPERTY RIGHTS IN THESE PLANS. THESE PLANS ARE NOT TO BE REPRODUCED, COPIED, COPIED BY, OR OTHERWISE TRANSMITTED IN ANY FORM OR BY ANY MEANS, WITHOUT THE EXPRESS WRITTEN PERMISSION AND CONSENT FROM T.J.A.

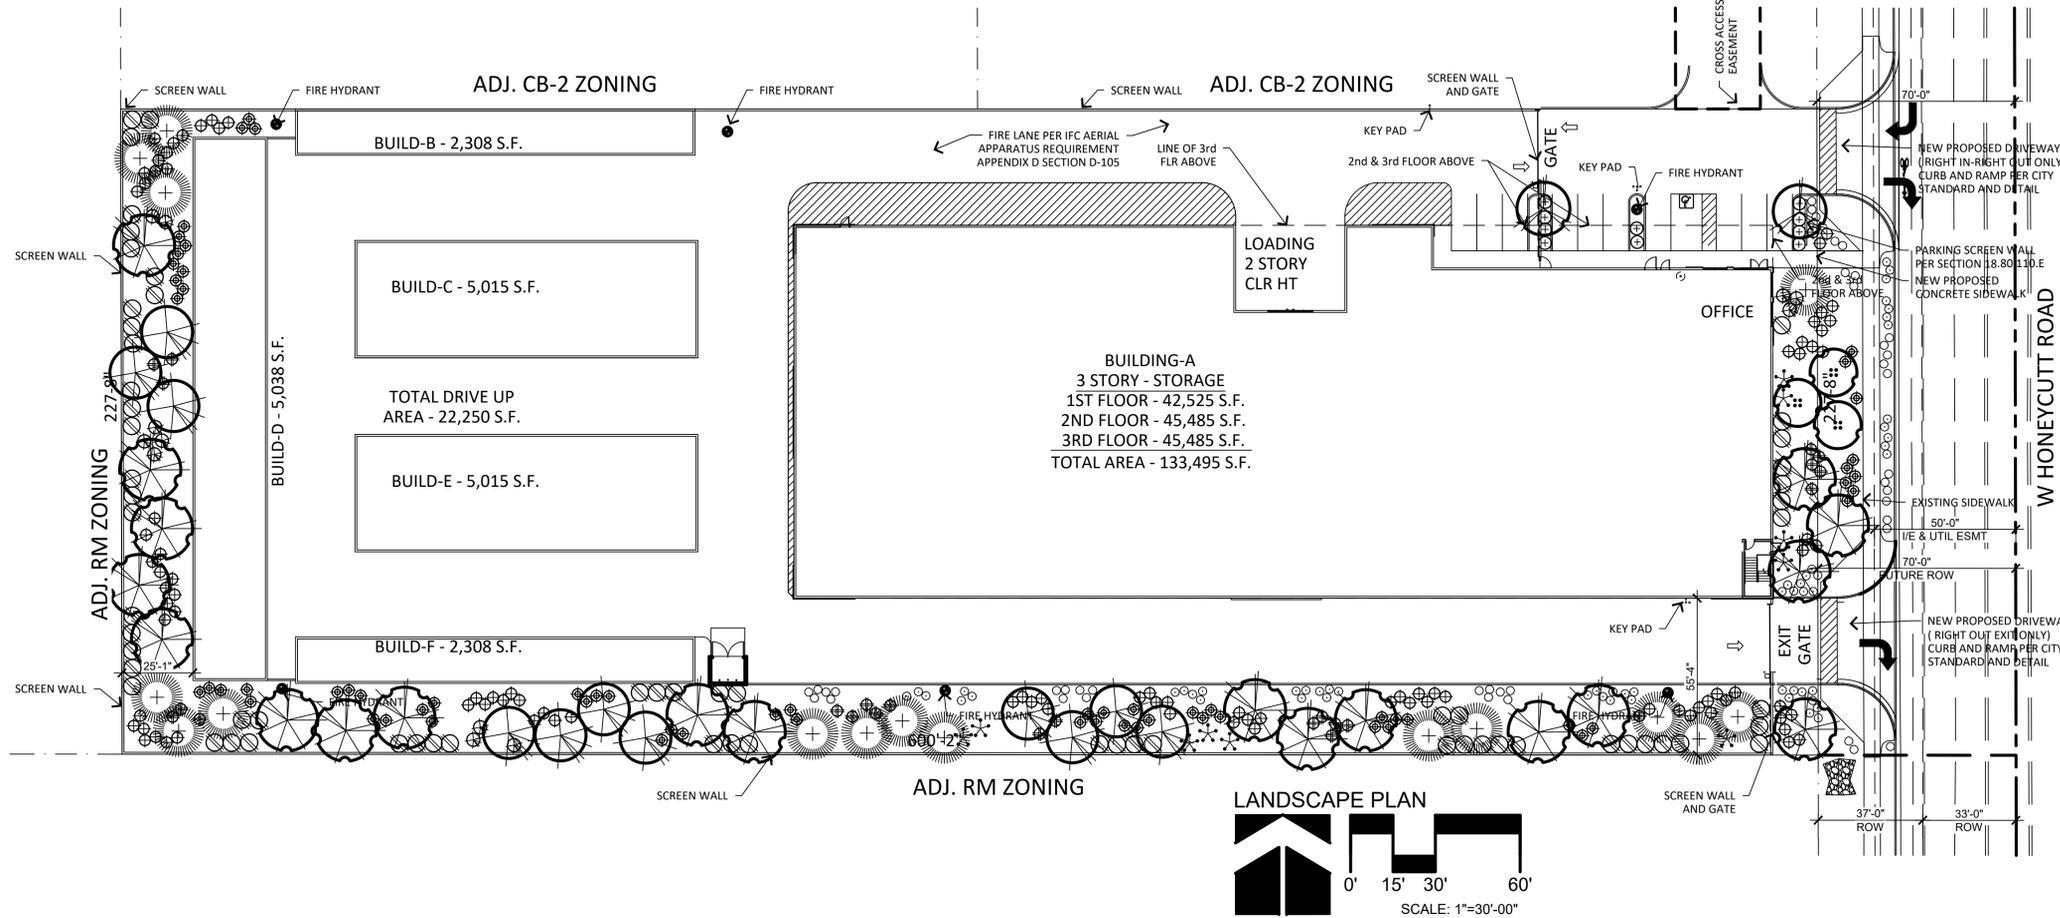

LANDSCAPE LEGEND

- TREES**
- PISTACHE CHINENSIS
CHINESE PISTACHE
24" BOX (19)
 - QUERCUS VIRGINIANA
LIVE OAK
24" BOX (2)
 - ACACIA ANEURA
MULGA (SRP/APS APPROVED)
24" BOX (3)
 - OLNEYA TESOTA
IRONWOOD
36" BOX (16)
 - ACACIA SALICINA
WILLOW ACACIA
24" BOX (11)
- LARGE SHRUBS**
- TECOMA 'ORANGE JUBILEE'
ORANGE JUBILEE
5 GALLON (114)
 - CAESALPINIA MEXICANA
MEXICAN BIRD OF PARADISE
5 GALLON (10)
- MEDIUM SHRUBS**
- EREMOPHILA MACULATA
VALENTINE EMU BUSH
5 GALLON (10)
 - LEUCOPHYLLUM FRUTESCENS
'GREEN CLOUD'
5 GALLON (12)
- ACCENTS**
- HESPERALOE PARVIFLORA
RED YUCCA
5 GALLON (98)
 - HESPERALOE PARVIFLORA
YELLOW YUCCA
5 GALLON (64)
 - DASYLIRION WHEELERII
DESERT SPOON
5 GALLON (23)
- GROUND COVER**
- LANTANA MONTEVIDENSIS
'GOLD MOUND'
1 GALLON (56)
 - LANTANA MONTEVIDENSIS
TRAILING PURPLE
1 GALLON (40)




3/4" SCREENED ROCK PROS MAHOGANY
DECOMPOSED GRANITE
2" DEPTH IN ALL LANDSCAPE AREAS

LANDSCAPE DATA:

LANDSCAPE OPEN SPACE: 30,536 SQ.FT.
TREES REQUIRED: (1 TREE PER 650 SQ.FT.)
REQUIRED: 47 TREES
PROVIDED: 51 TREES

SHRUBS REQUIRED: (6 SHRUBS PER 650 SQ.FT.)
REQUIRED: 282 SHRUBS
PROVIDED: 331 SHRUBS

GROUND COVER REQUIRED: (40% COVERAGE)
REQUIRED: 12,215 SQ.FT.
PROVIDED: 12,538 SQ.FT.

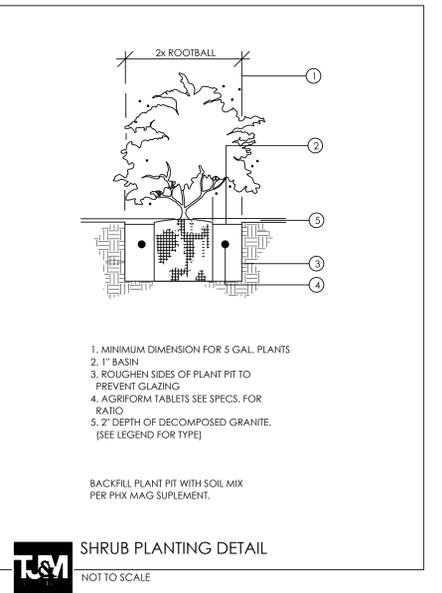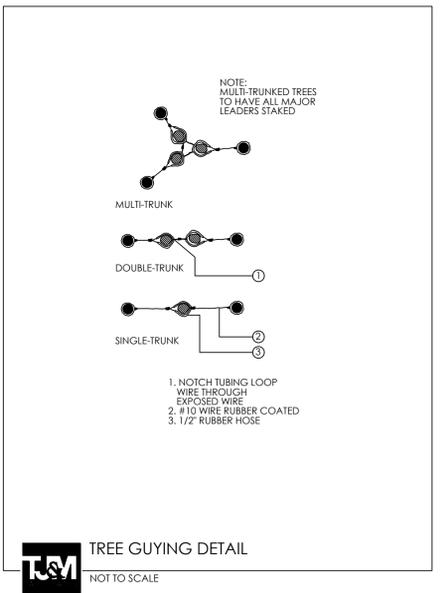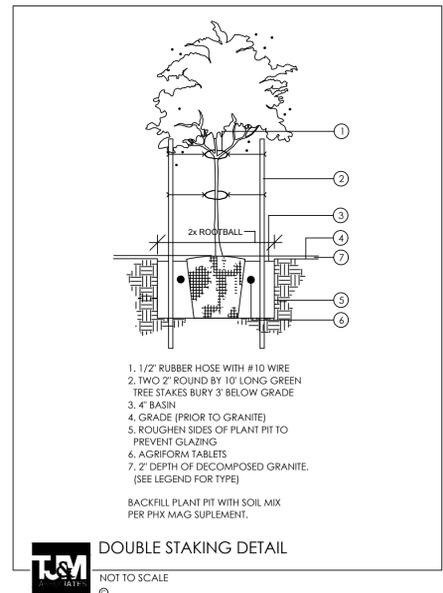

IRKAA

ARCHITECTS

40955 W HONEYCUTT ROAD, PHOENIX, ARIZONA 85138
602-955-2900

1 / 2018 REVISION FOR

LANDSCAPE PLAN

STORAGE 365 - HONEYDUTT ROAD

40955 W HONEYCUTT ROAD MARICOPA ARIZONA 85138
E OF SEC OF HONEYCUTT RD & PORTER RD
CASE # DRP22-28

T.J. McQUEEN & ASSOCIATES, INC.

LANDSCAPE ARCHITECTURE
URBAN DESIGN
SITE PLANNING

10450 N. 74th Street, Suite 120
Scottsdale, Arizona 85258
P. (602)265-0320

EMAIL: timmcqueen@tjma.net

design by: --
drawn by: --
checked by: --

La.01

project: xxxxxx
DATE: 09.28.22

NOTICE OF ALTERNATE BILLING OR PAYMENT CYCLE: THIS CONTRACT MAY ALLOW THE OWNER TO REQUEST THE SUBMISSION OF BILLS OF MATERIALS OR ESTIMATES IN BILLING CYCLES OTHER THAN THIRTY DAYS. THIS CONTRACT MAY ALLOW OWNER TO MAKE PAYMENT ON SOME ALTERNATE BILLING SCHEDULE AFTER A CERTIFICATION AND APPROVAL OF BILLING AND ESTIMATES. A WRITTEN DESCRIPTION OF SUCH OTHER BILLING CYCLE APPLICABLE TO THE PROJECT IS AVAILABLE FROM OWNER OR DESIGNATED AGENT.

Copyright 2018. All rights reserved. This drawing is a work of art. It is not to be reproduced, transmitted, or otherwise used without the written permission of the creator.