


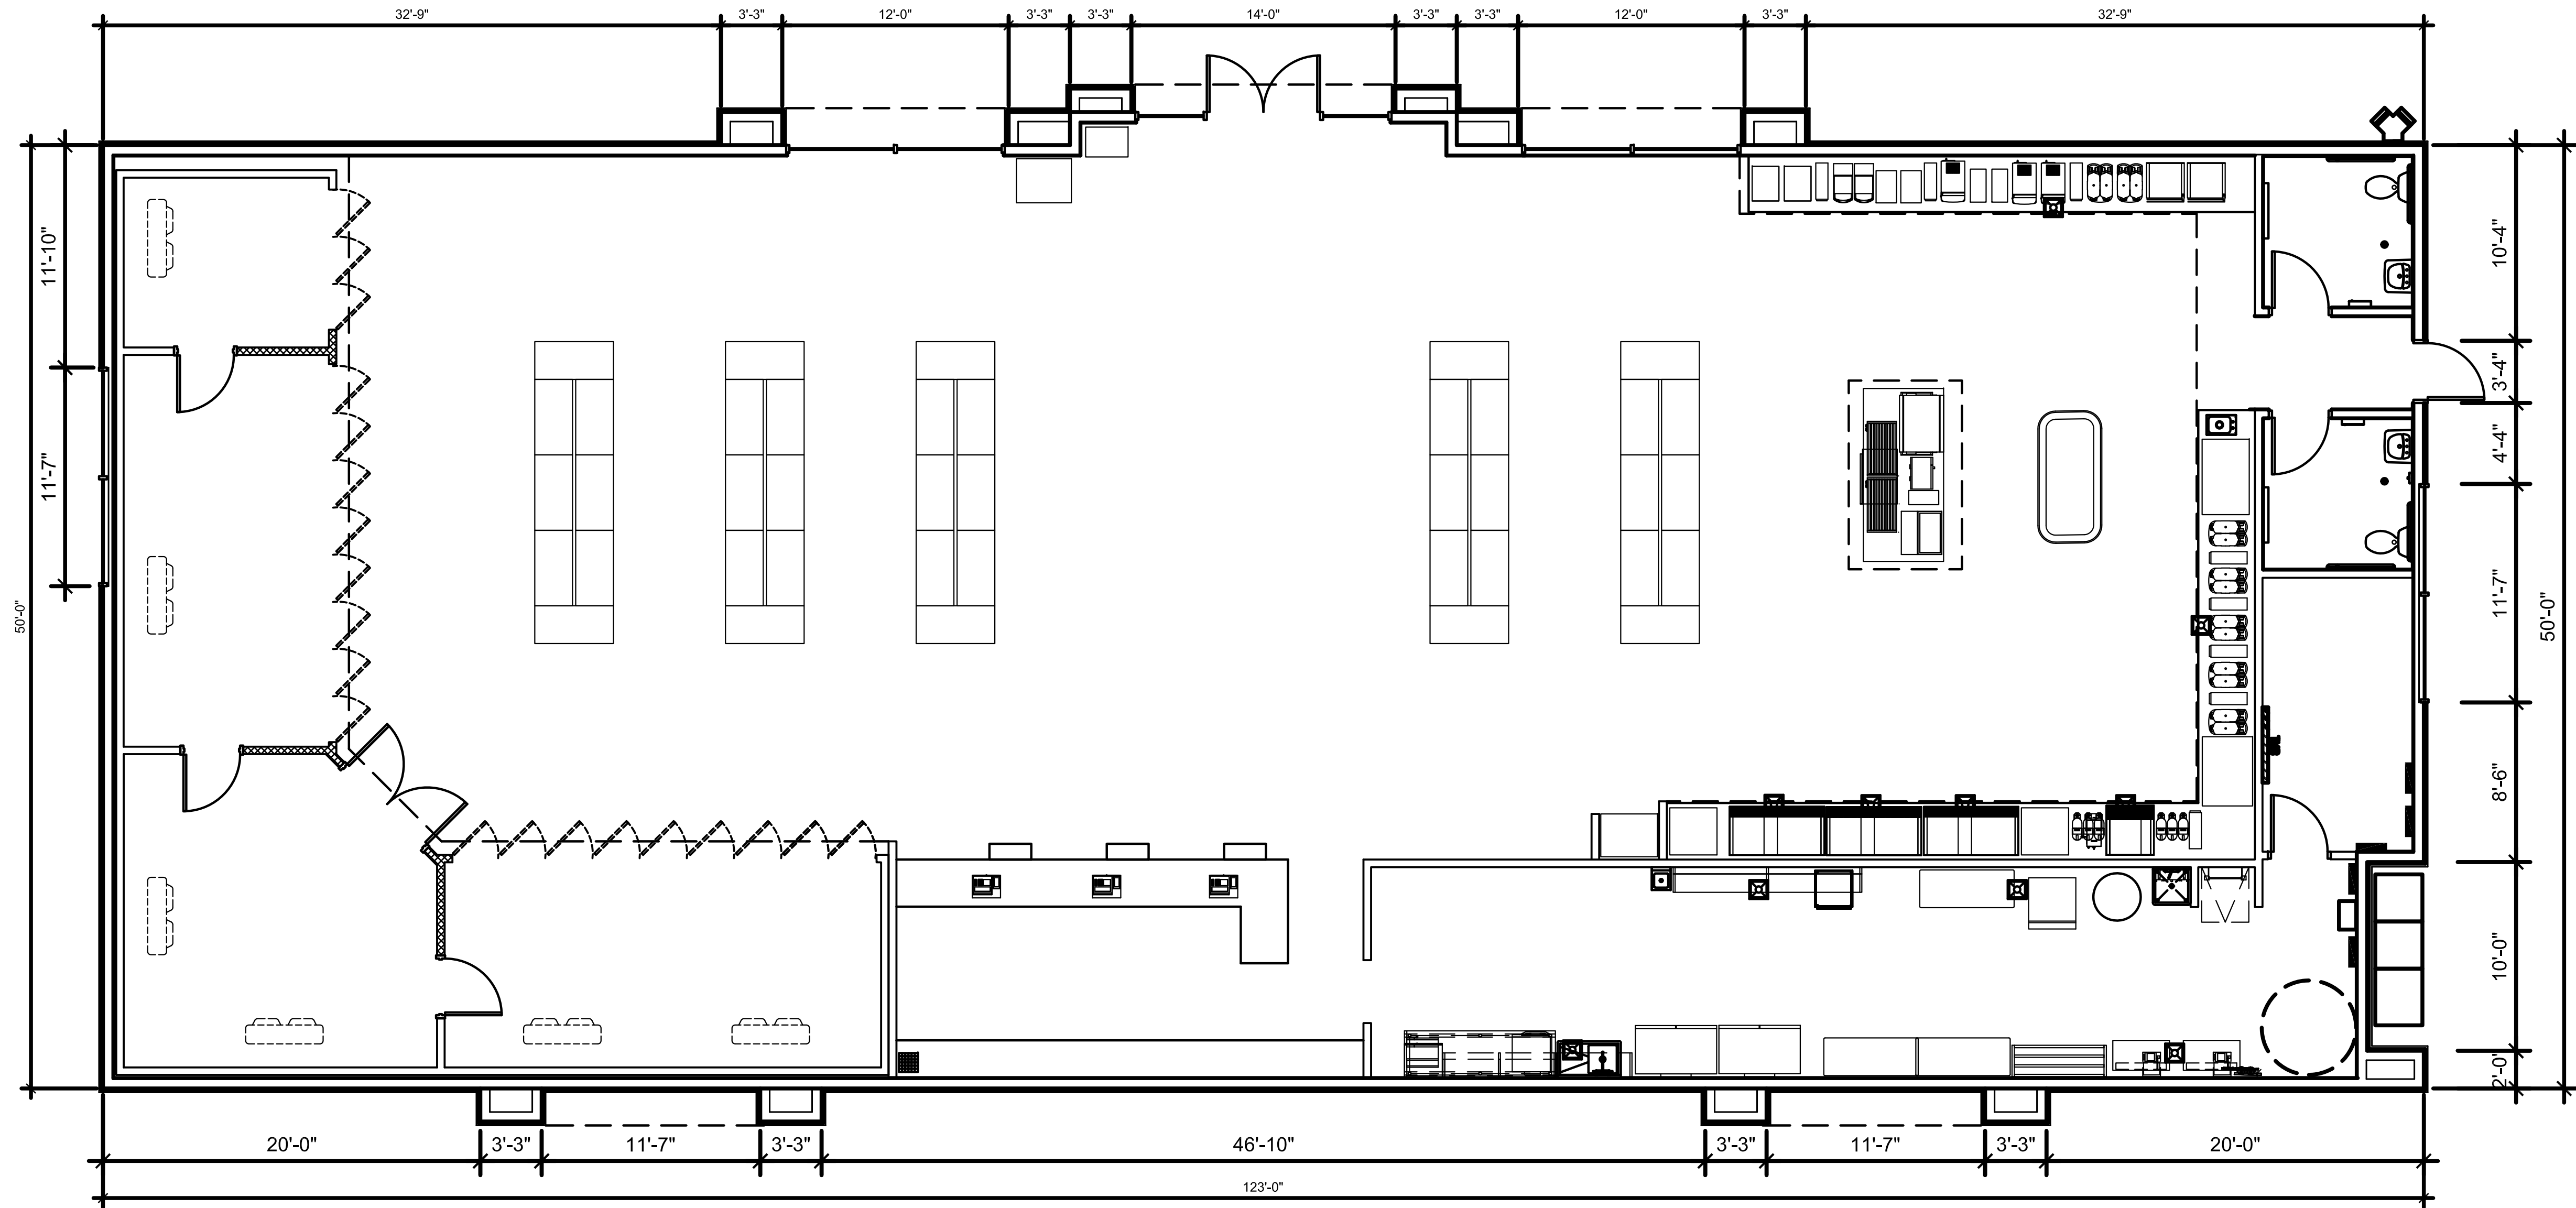

① FLOOR PLAN

SCALE: 3/16" = 1'-0"





ARCHICON
Architecture & Interiors, L.C.

5055 E WASHINGTON STREET
SUITE 200
PHOENIX, ARIZONA 85034
(602) 222-4266
FAX (602) 279-4305
www.ARCHICON.COM

TERRIBLE'S C-STORE
41595 W HONEYCUTT RD
SWC W HONEYCUTT RD & N. PORTER RD
MARICOPA, AZ 85138

PROJECT NUMBER: 2428110-10
PROJECT MANAGER: JK
DRAWN BY: JK
CHECKED BY: JK

NO.	REVISION	DATE

SHEET DESCRIPTION
FLOOR PLAN



SHEET NO.

DR-02

ISSUE DATE: 4 APR 2025

THIS DRAWING IS AN INSTRUMENT OF SERVICE AND THE PROPERTY OF ARCHICON ARCHITECTURE & INTERIORS, L.L.C. AND SHALL REMAIN THEIR PROPERTY. THE USE OF THIS DRAWING SHALL BE RESTRICTED TO THE ORIGINAL SITE FOR WHICH IT WAS PREPARED AND PUBLICATION THEREOF IS EXPRESSLY LIMITED TO SUCH.