





**PRELIMINARY
NOT FOR
CONSTRUCTION
OR RECORDING**

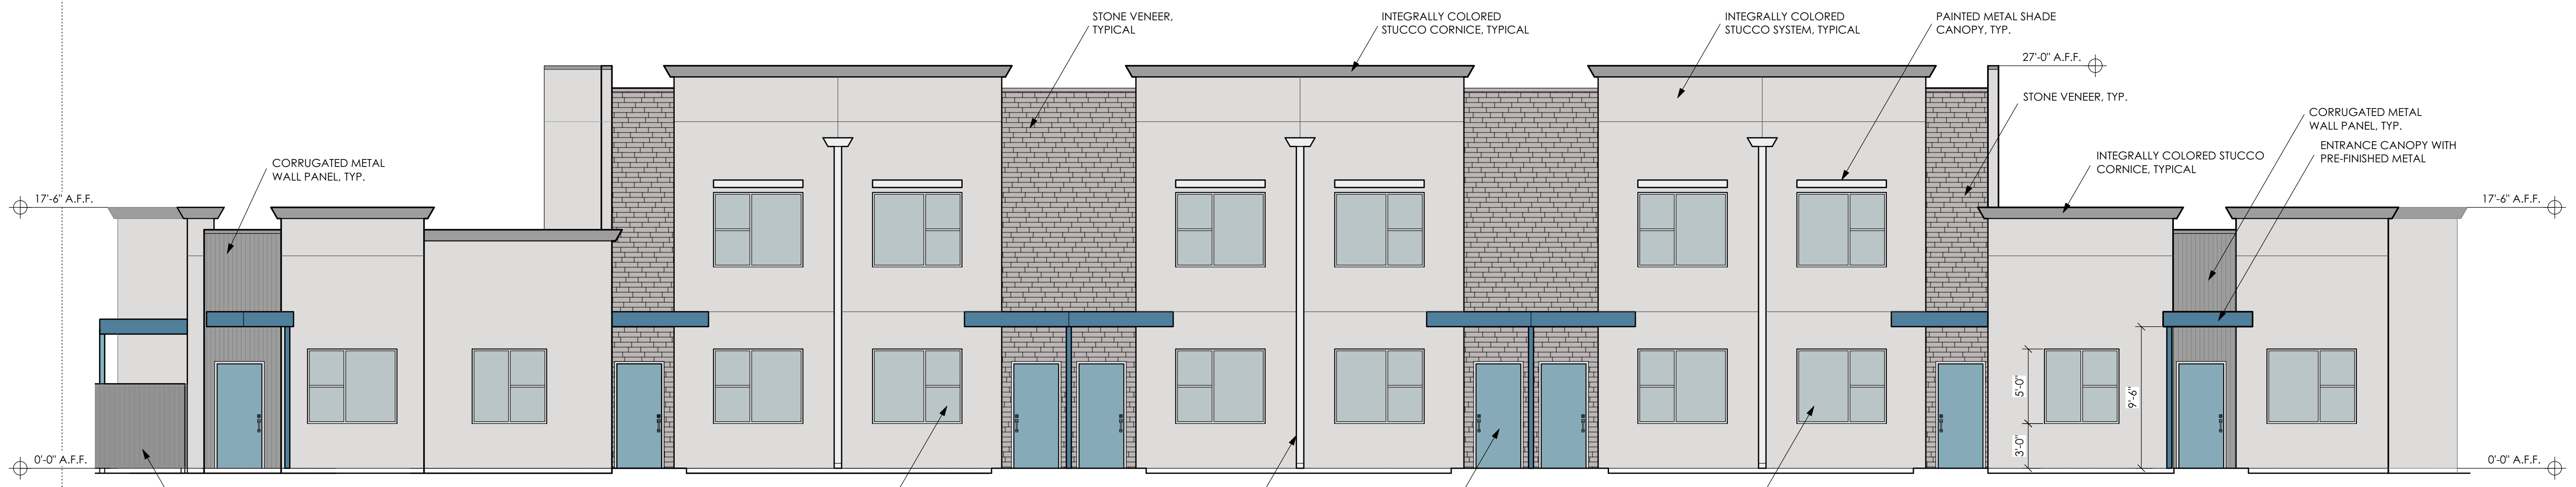


1 BLD'G A NORTH ELEVATION
SCALE: 3/16" = 1'-0"

EXTERIOR MATERIAL LEGEND


- INTEGRALLY COLORED STUCCO SYSTEM SHALL MATCH SHERWIN WILLIAMS SW6260, UNIQUE GRAY.
- INTEGRALLY COLORED STUCCO CORNICE SHALL MATCH ZINC GREY METAL WALL PANELS.
- CORRUGATED METAL WALL PANELS SHALL MATCH BERRIDGE ZINC GREY.
- PRE-FINISHED METAL FASCIA SHALL MATCH BERRIDGE BRISTOL BLUE.
- PAINTED METAL ENTRANCED DOORS SHALL MATCH SHERWIN WILLIAMS SW 7608, ADRIFT.
- PAINTED METAL SHADE CANOPIES AND PAINTED METAL DOWNSPOUTS SHALL MATCH SHERWIN WILLIAMS SW 6259, SPATIAL WHITE.
- FLUSH SEAM METAL PANEL FENCE SHALL MATCH BERRIDGE ZINC GREY.
- STONE VENEER SHALL BE BEACH PEBBLE COLOR, LEDGECUT33 BY ELDORADO STONE, OR SIMILAR.

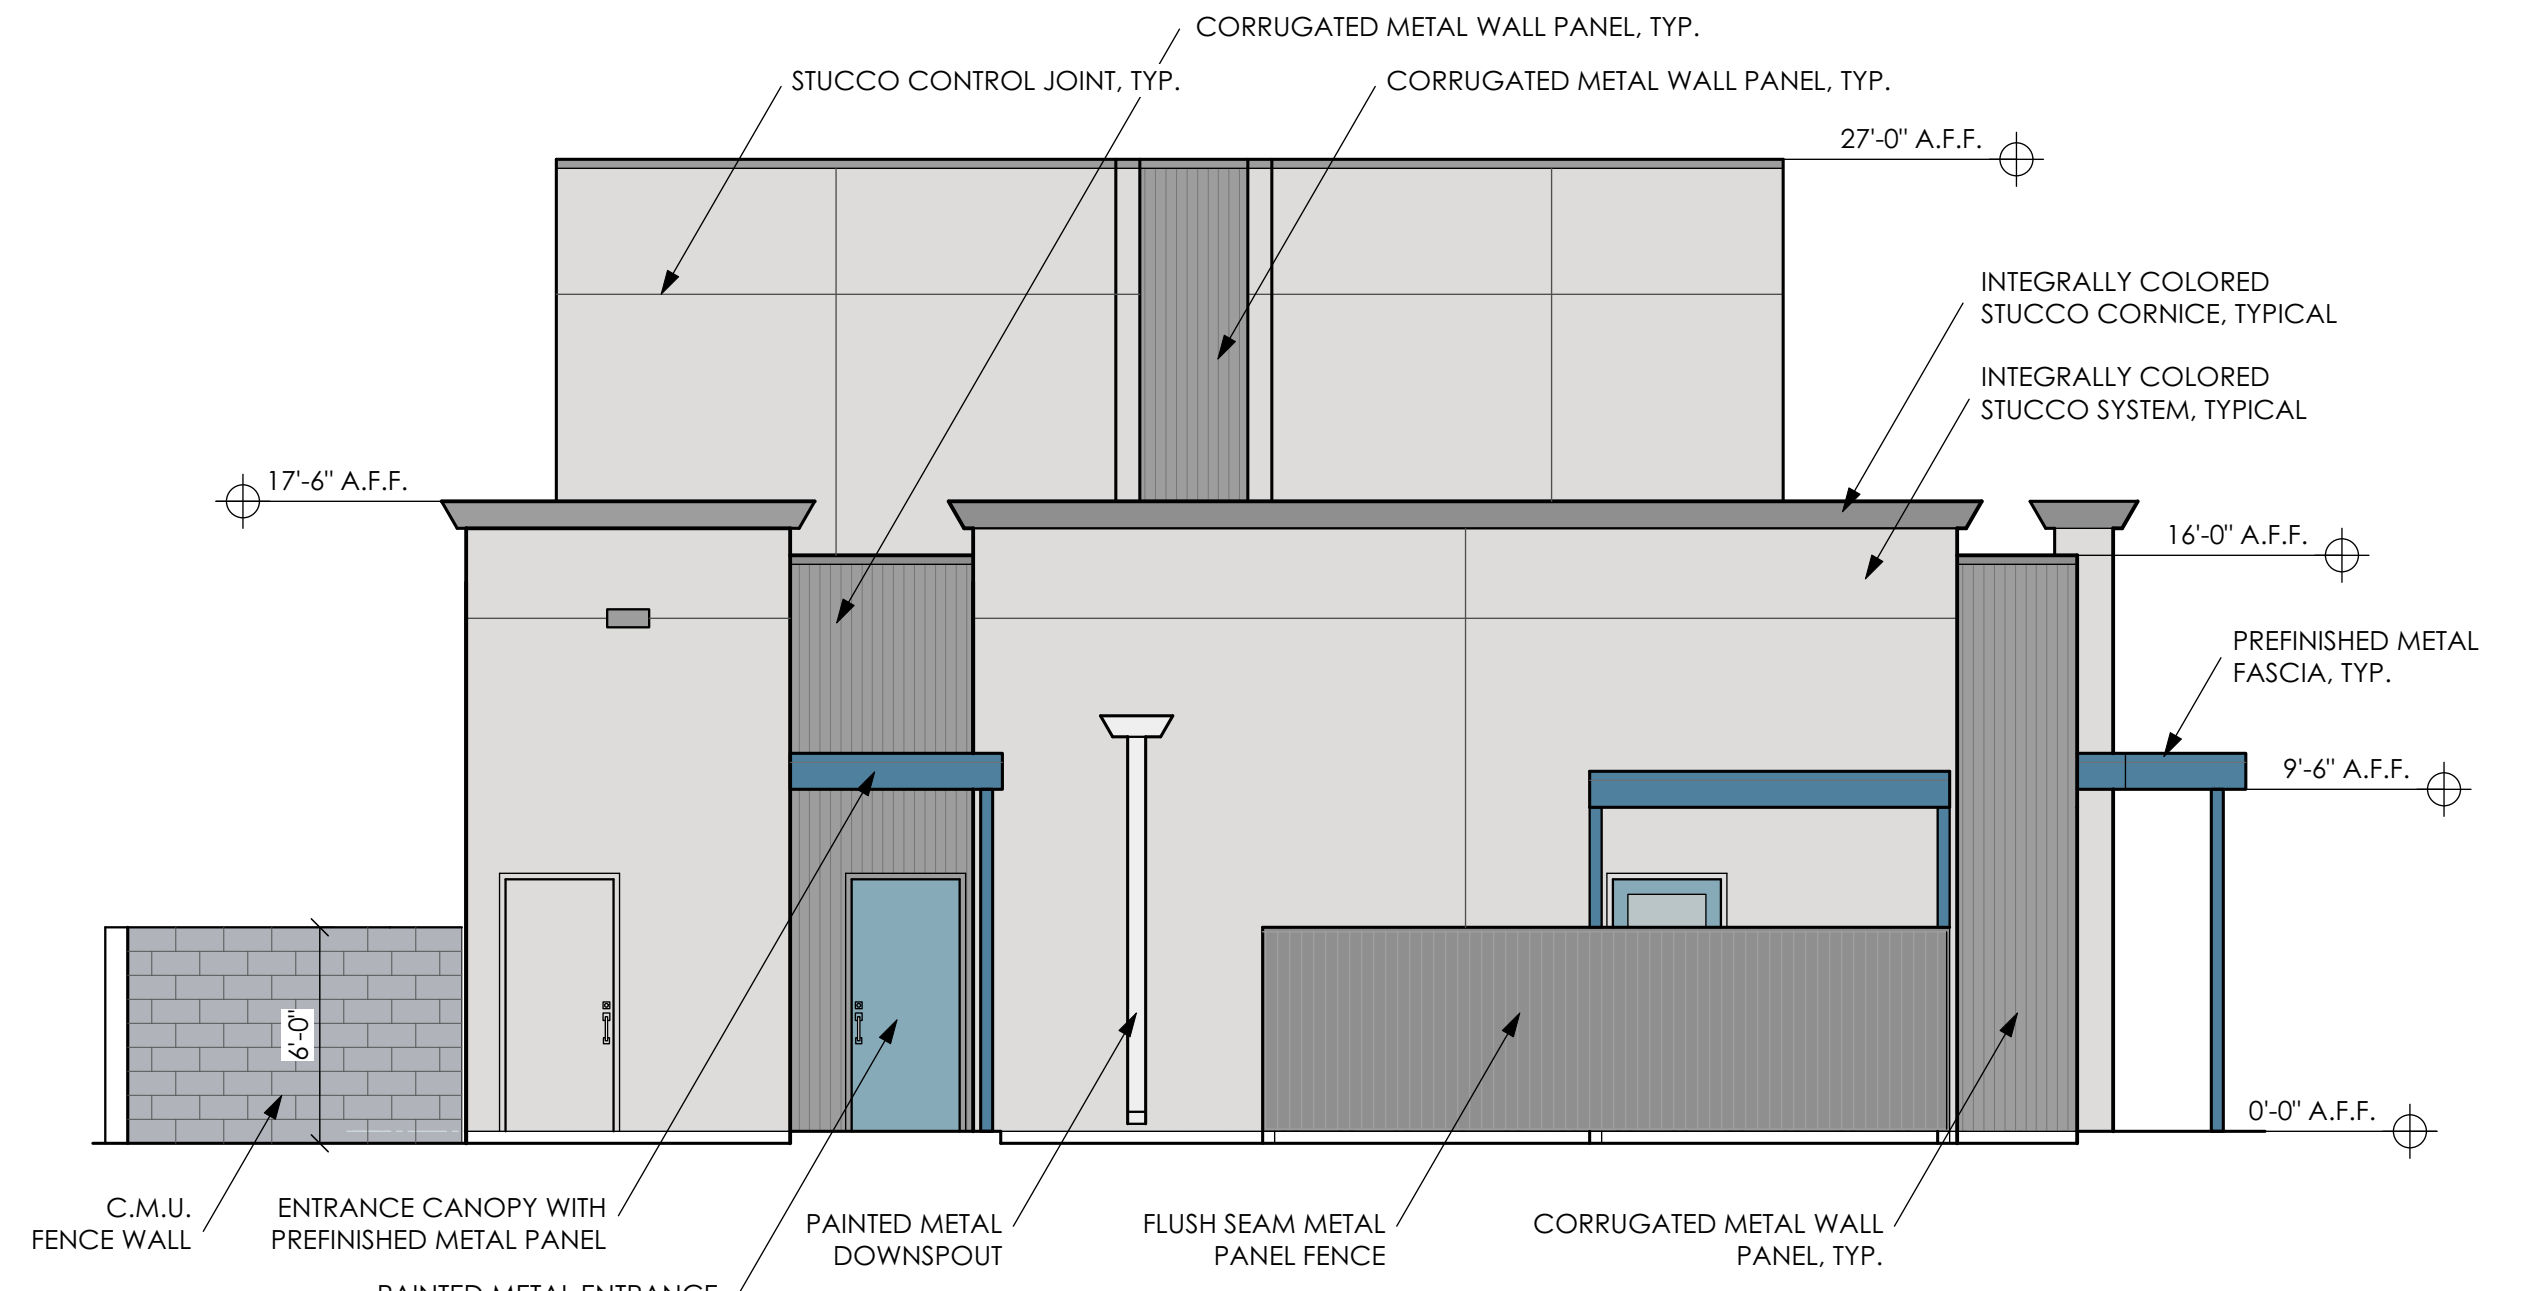

2 BLD'G A EAST ELEVATION
SCALE: 3/16" = 1'-0"

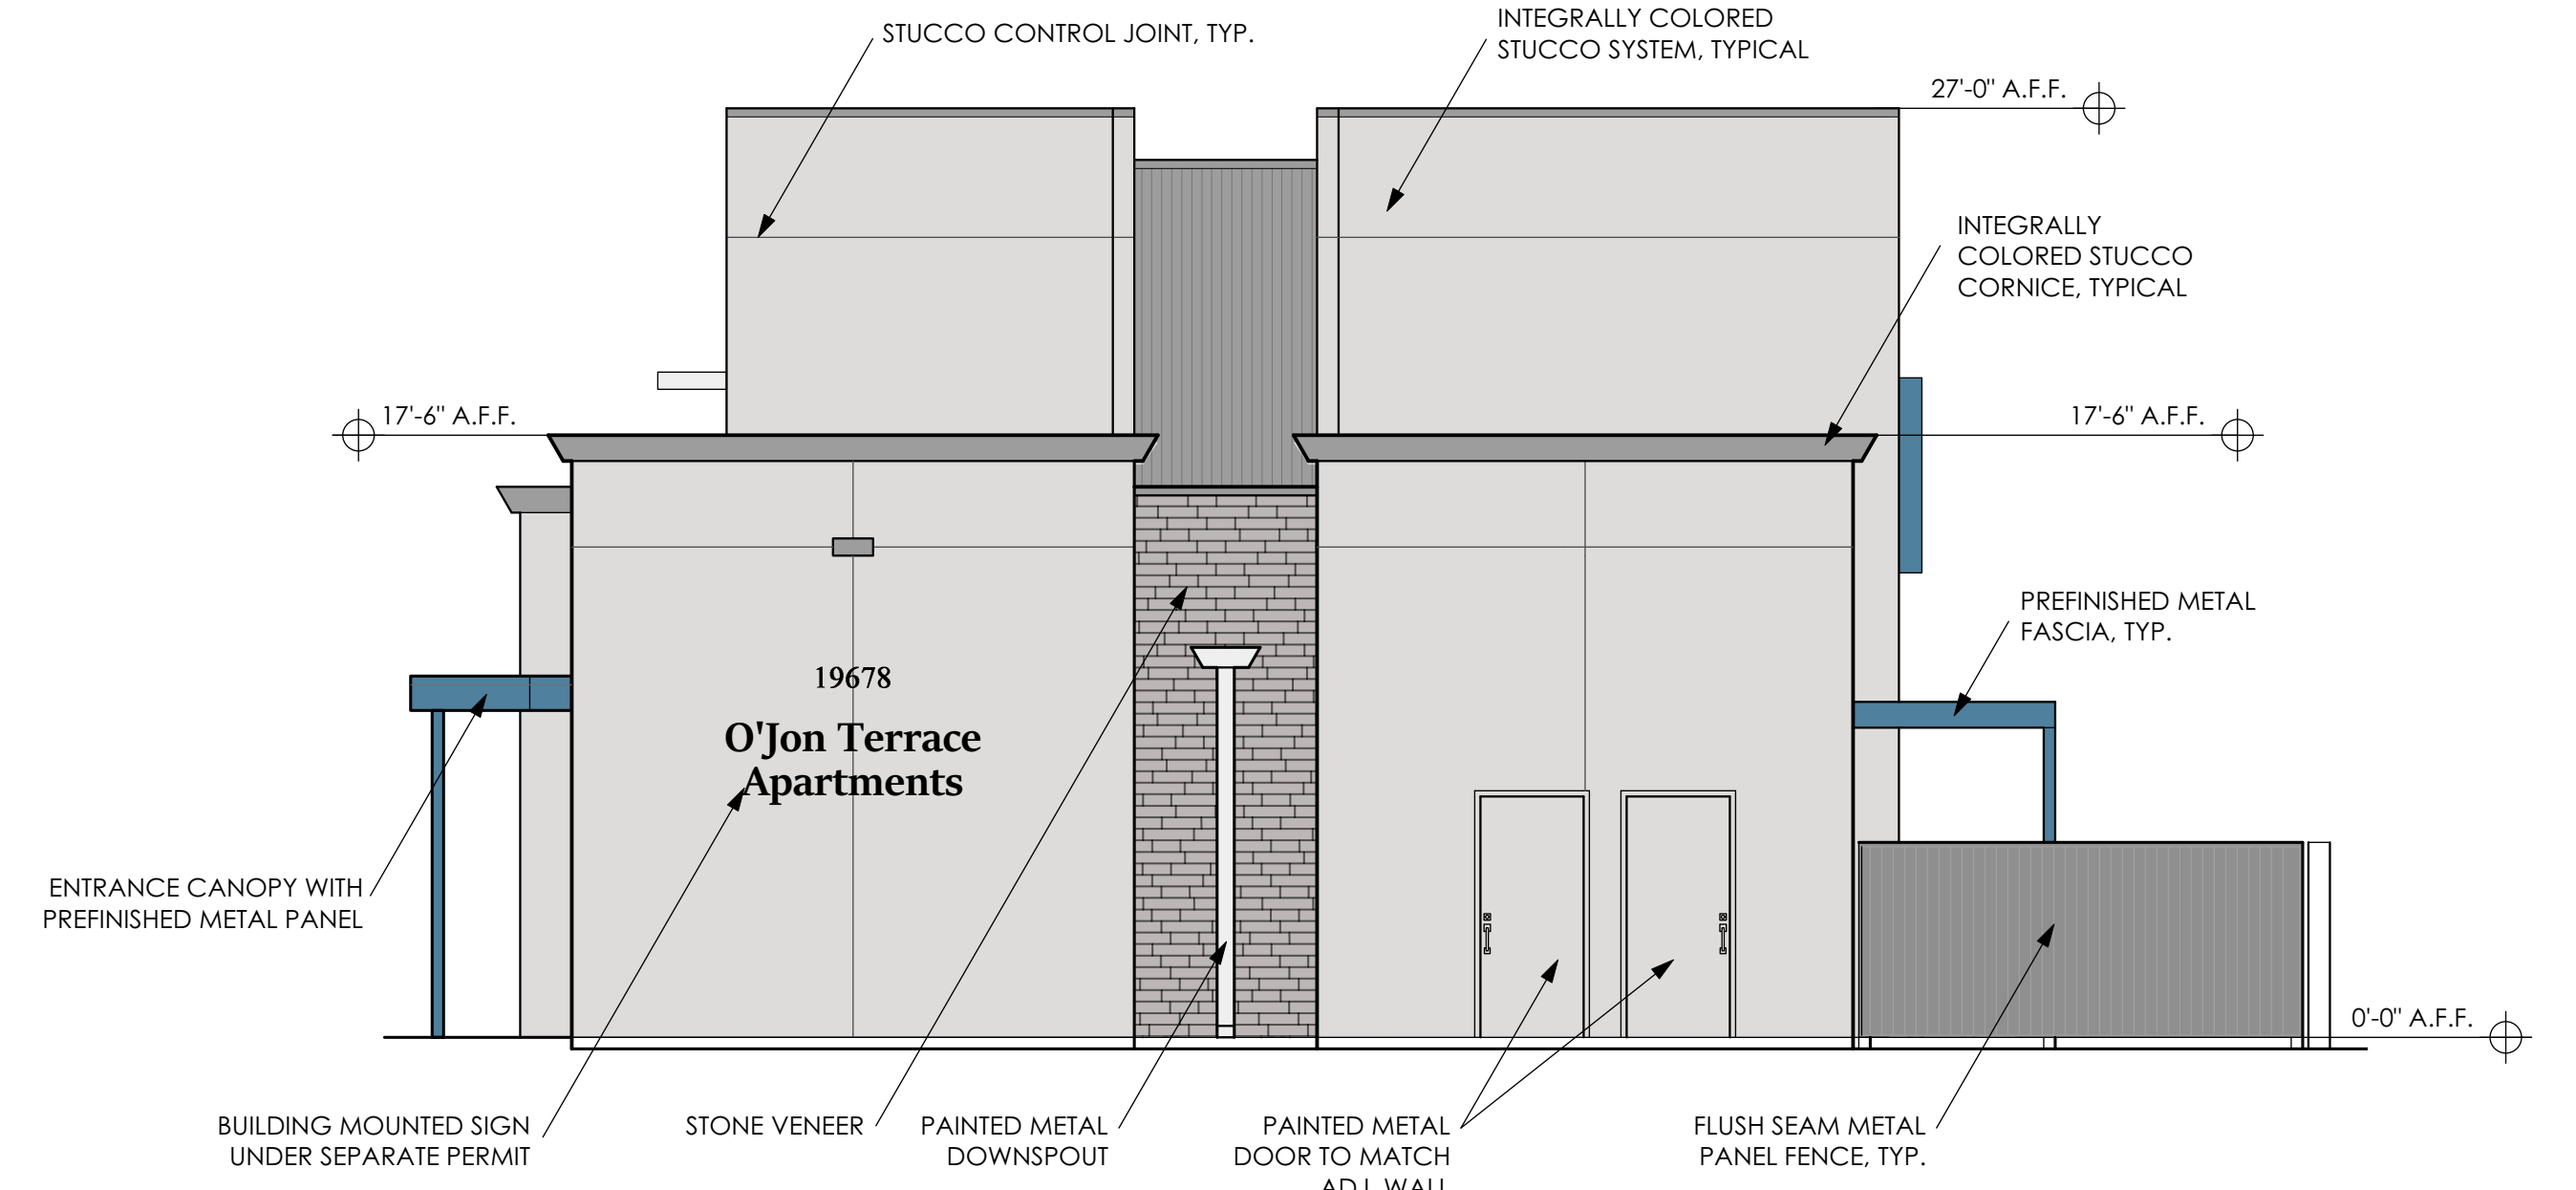

3 BLD'G A WEST ELEVATION
SCALE: 3/16" = 1'-0"

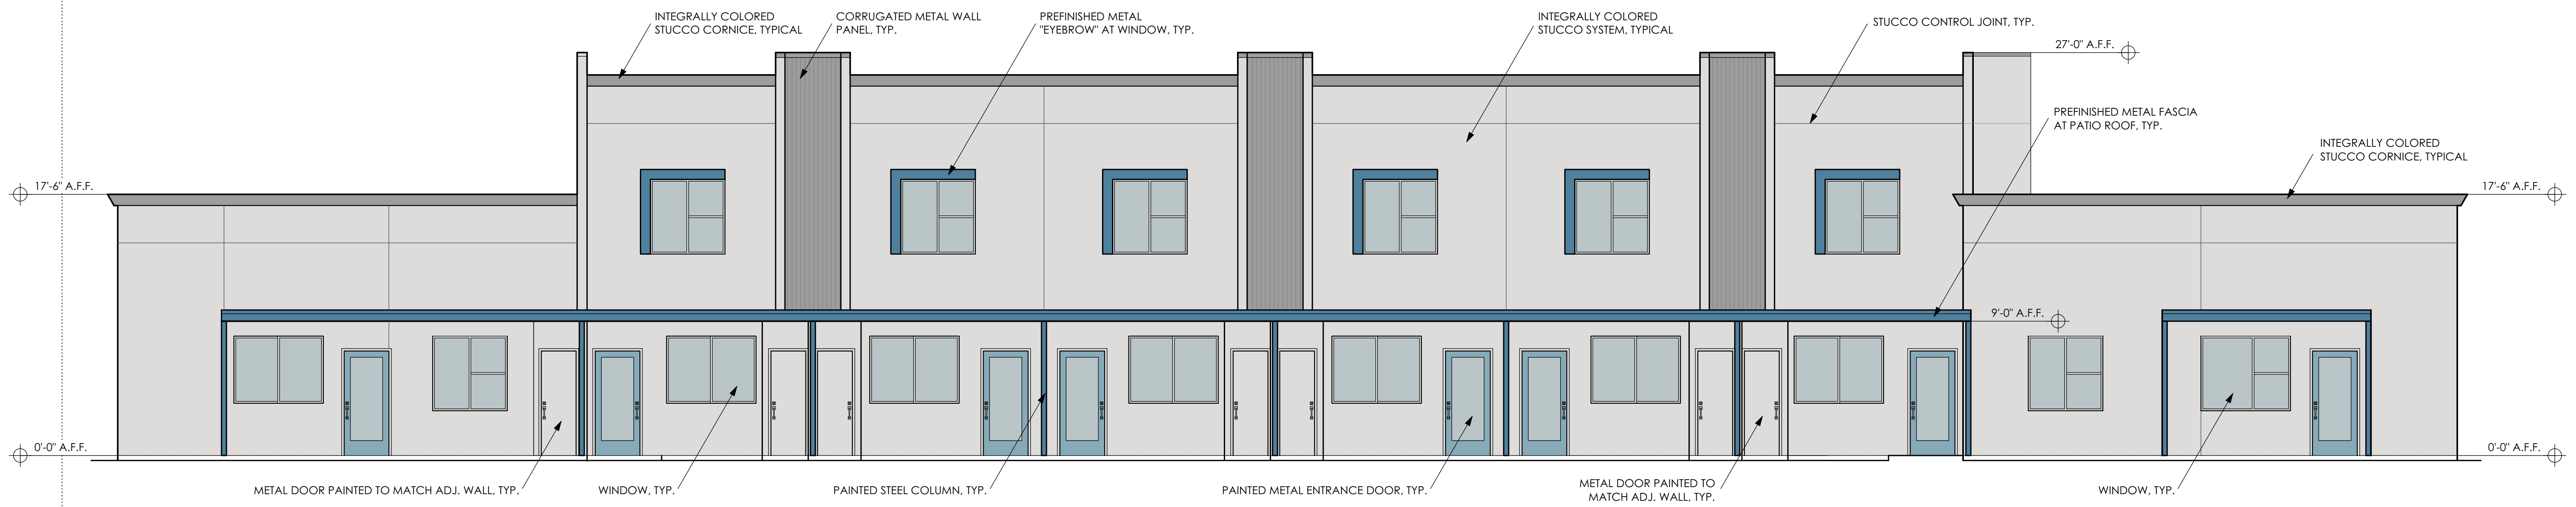

4 BLD'G A SOUTH ELEVATION
SCALE: 3/16" = 1'-0"


07/21/20 DRAWING DATE

△
△
△
△
△
△


O'JON TERRACE APARTMENTS
AT
NORTH PORTER ROAD
CITY OF MARICOPA ARIZONA

PROJECT 1949 BUILDING A ELEVATIONS


SHEET NO. A0.3
OF

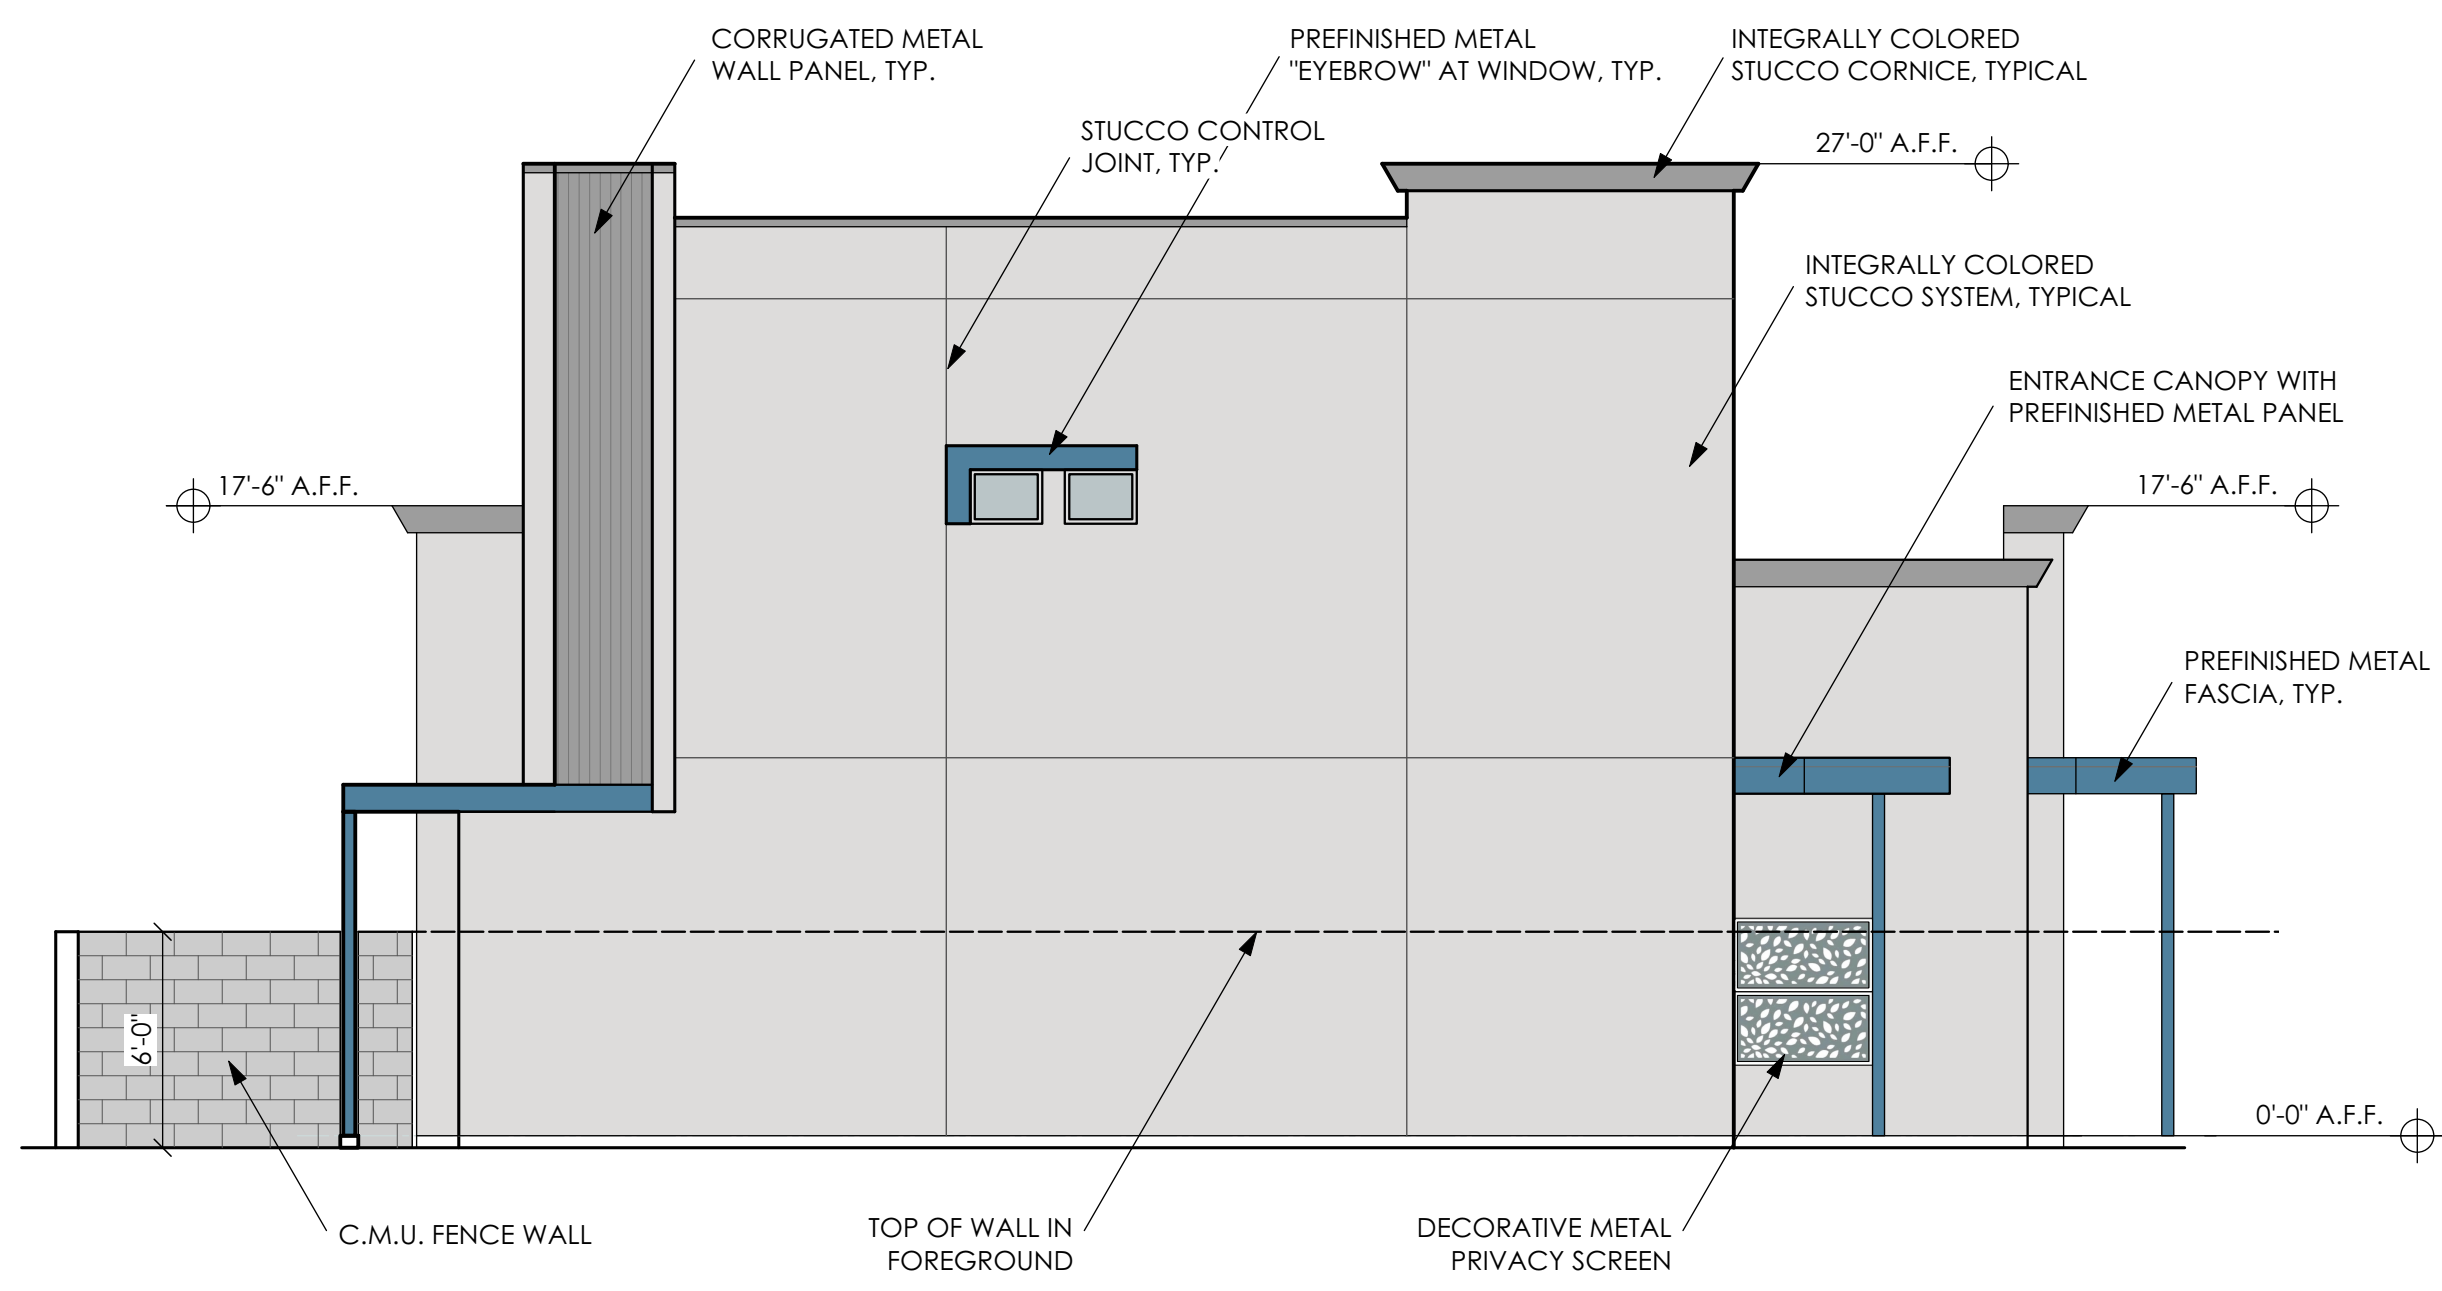

2 BLD'G B EAST ELEVATION
SCALE: 3/16" = 1'-0"

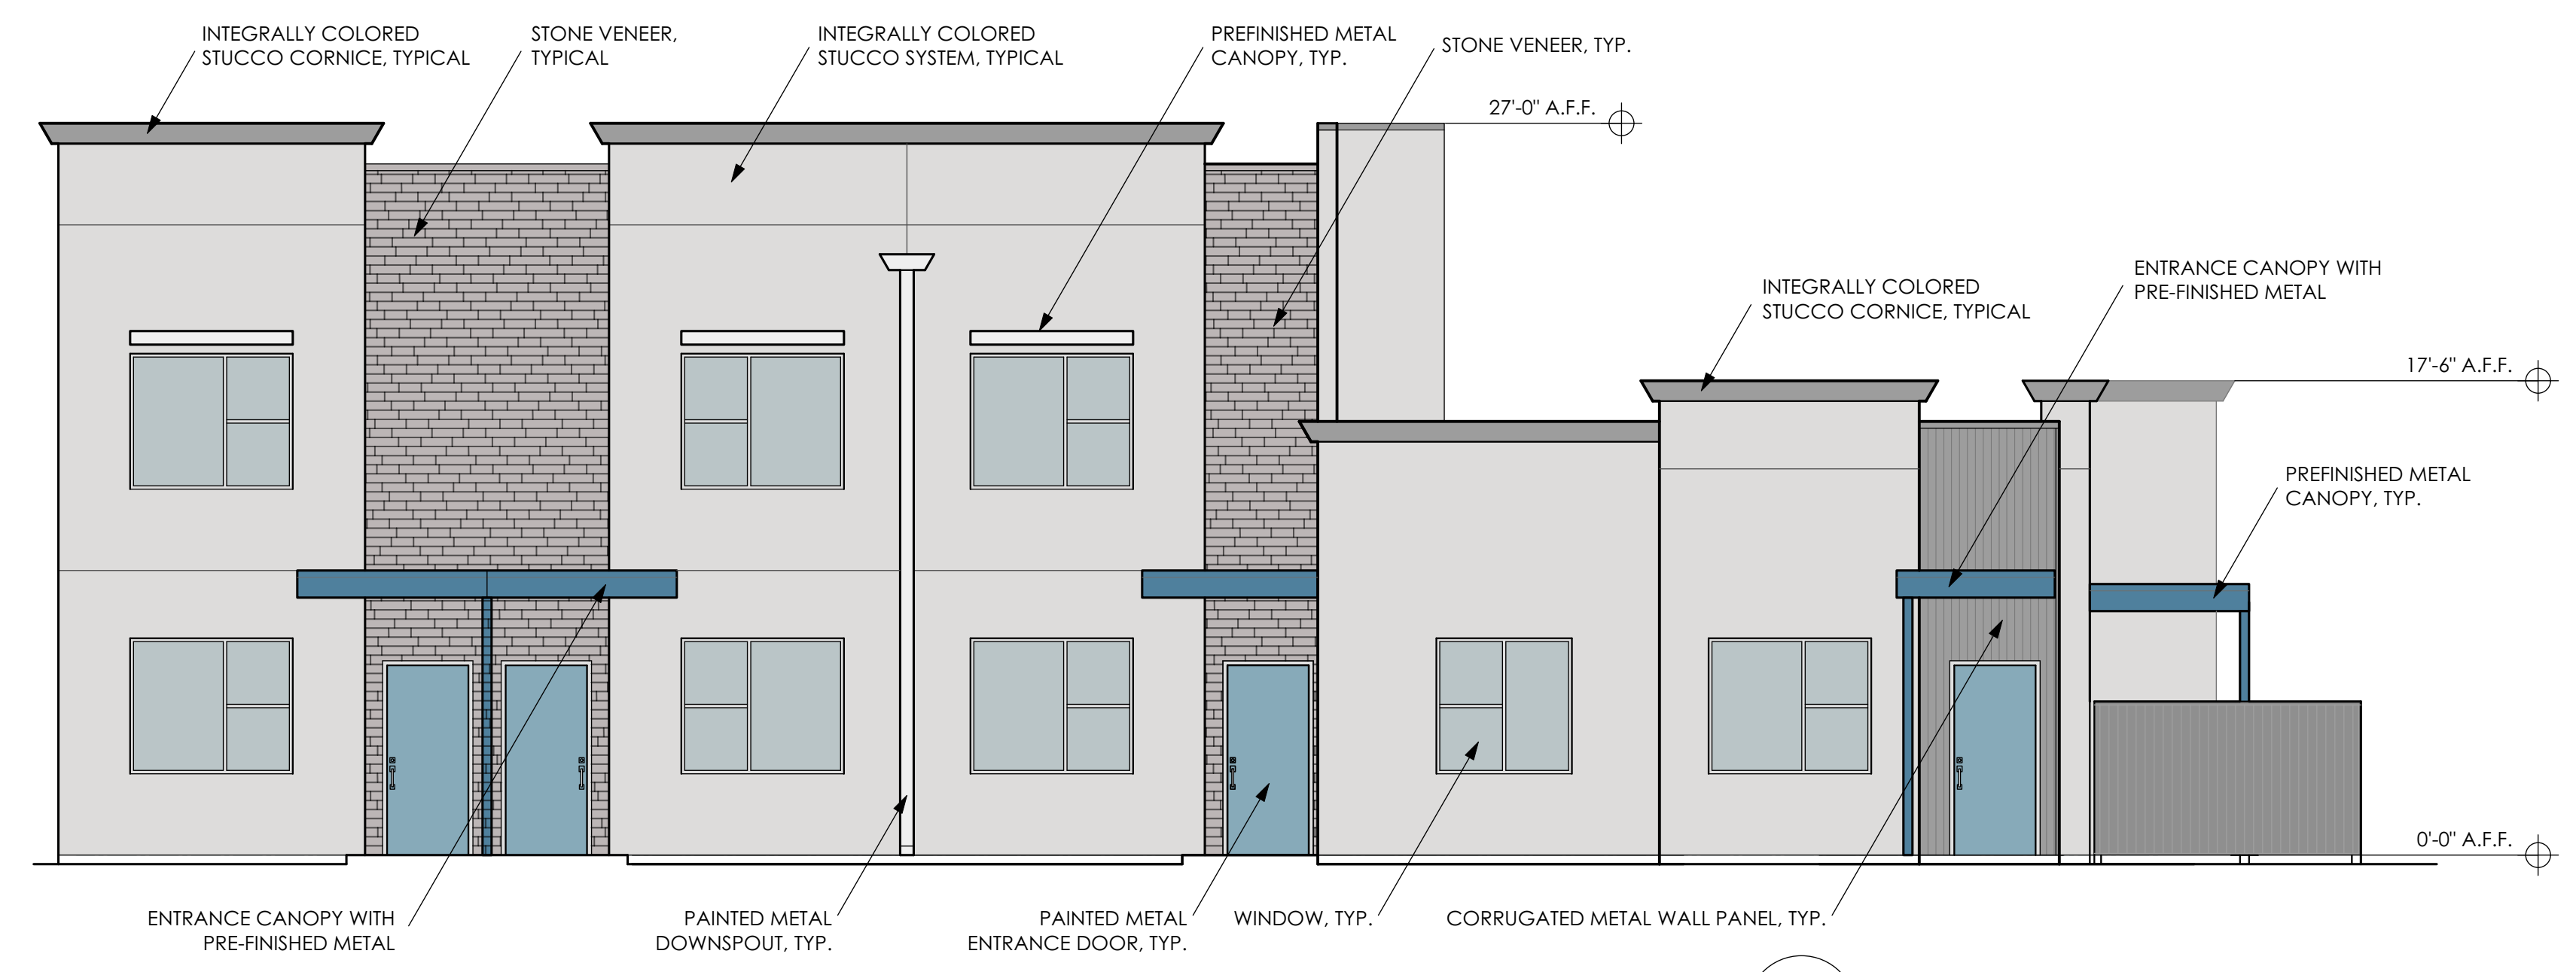


1 BLD'G B NORTH ELEVATION
SCALE: 3/16" = 1'-0"

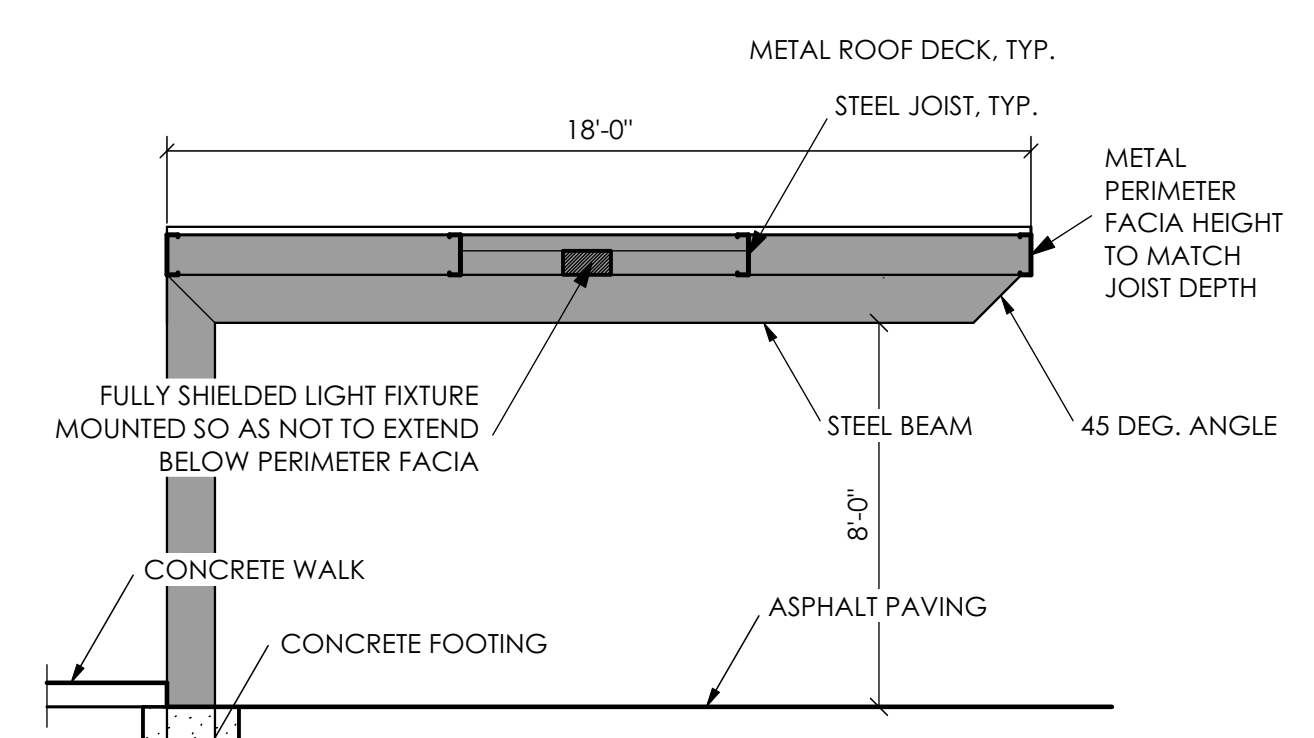


5 PARKING CANOPY SECTION
SCALE: 1/4" = 1'-0"

EXTERIOR MATERIAL LEGEND


INTEGRALLY COLORED STUCCO SYSTEM SHALL MATCH SHERWIN WILLIAMS SW6260, UNIQUE GRAY.
INTEGRALLY COLORED STUCCO CORNICE SHALL MATCH ZINC GREY METAL WALL PANELS.
CORRUGATED METAL WALL PANELS SHALL MATCH BERRIDGE ZINC GREY.
PREFINISHED METAL FASCIA SHALL MATCH BERRIDGE BRISTOL BLUE.
PAINTED METAL ENTRANCED DOORS SHALL MATCH SHERWIN WILLIAMS SW 7608, ADRIFT.
PAINTED METAL SHADE CANOPIES AND PAINTED METAL DOWNSPOUTS SHALL MATCH SHERWIN WILLIAMS SW 6259, SPATIAL WHITE.
FLUSH SEAM METAL PANEL FENCE SHALL MATCH BERRIDGE ZINC GREY.
STONE VENEER SHALL BE BEACH PEBBLE COLOR, LEDGECUT33 BY ELDERADO STONE, OR SIMILAR.

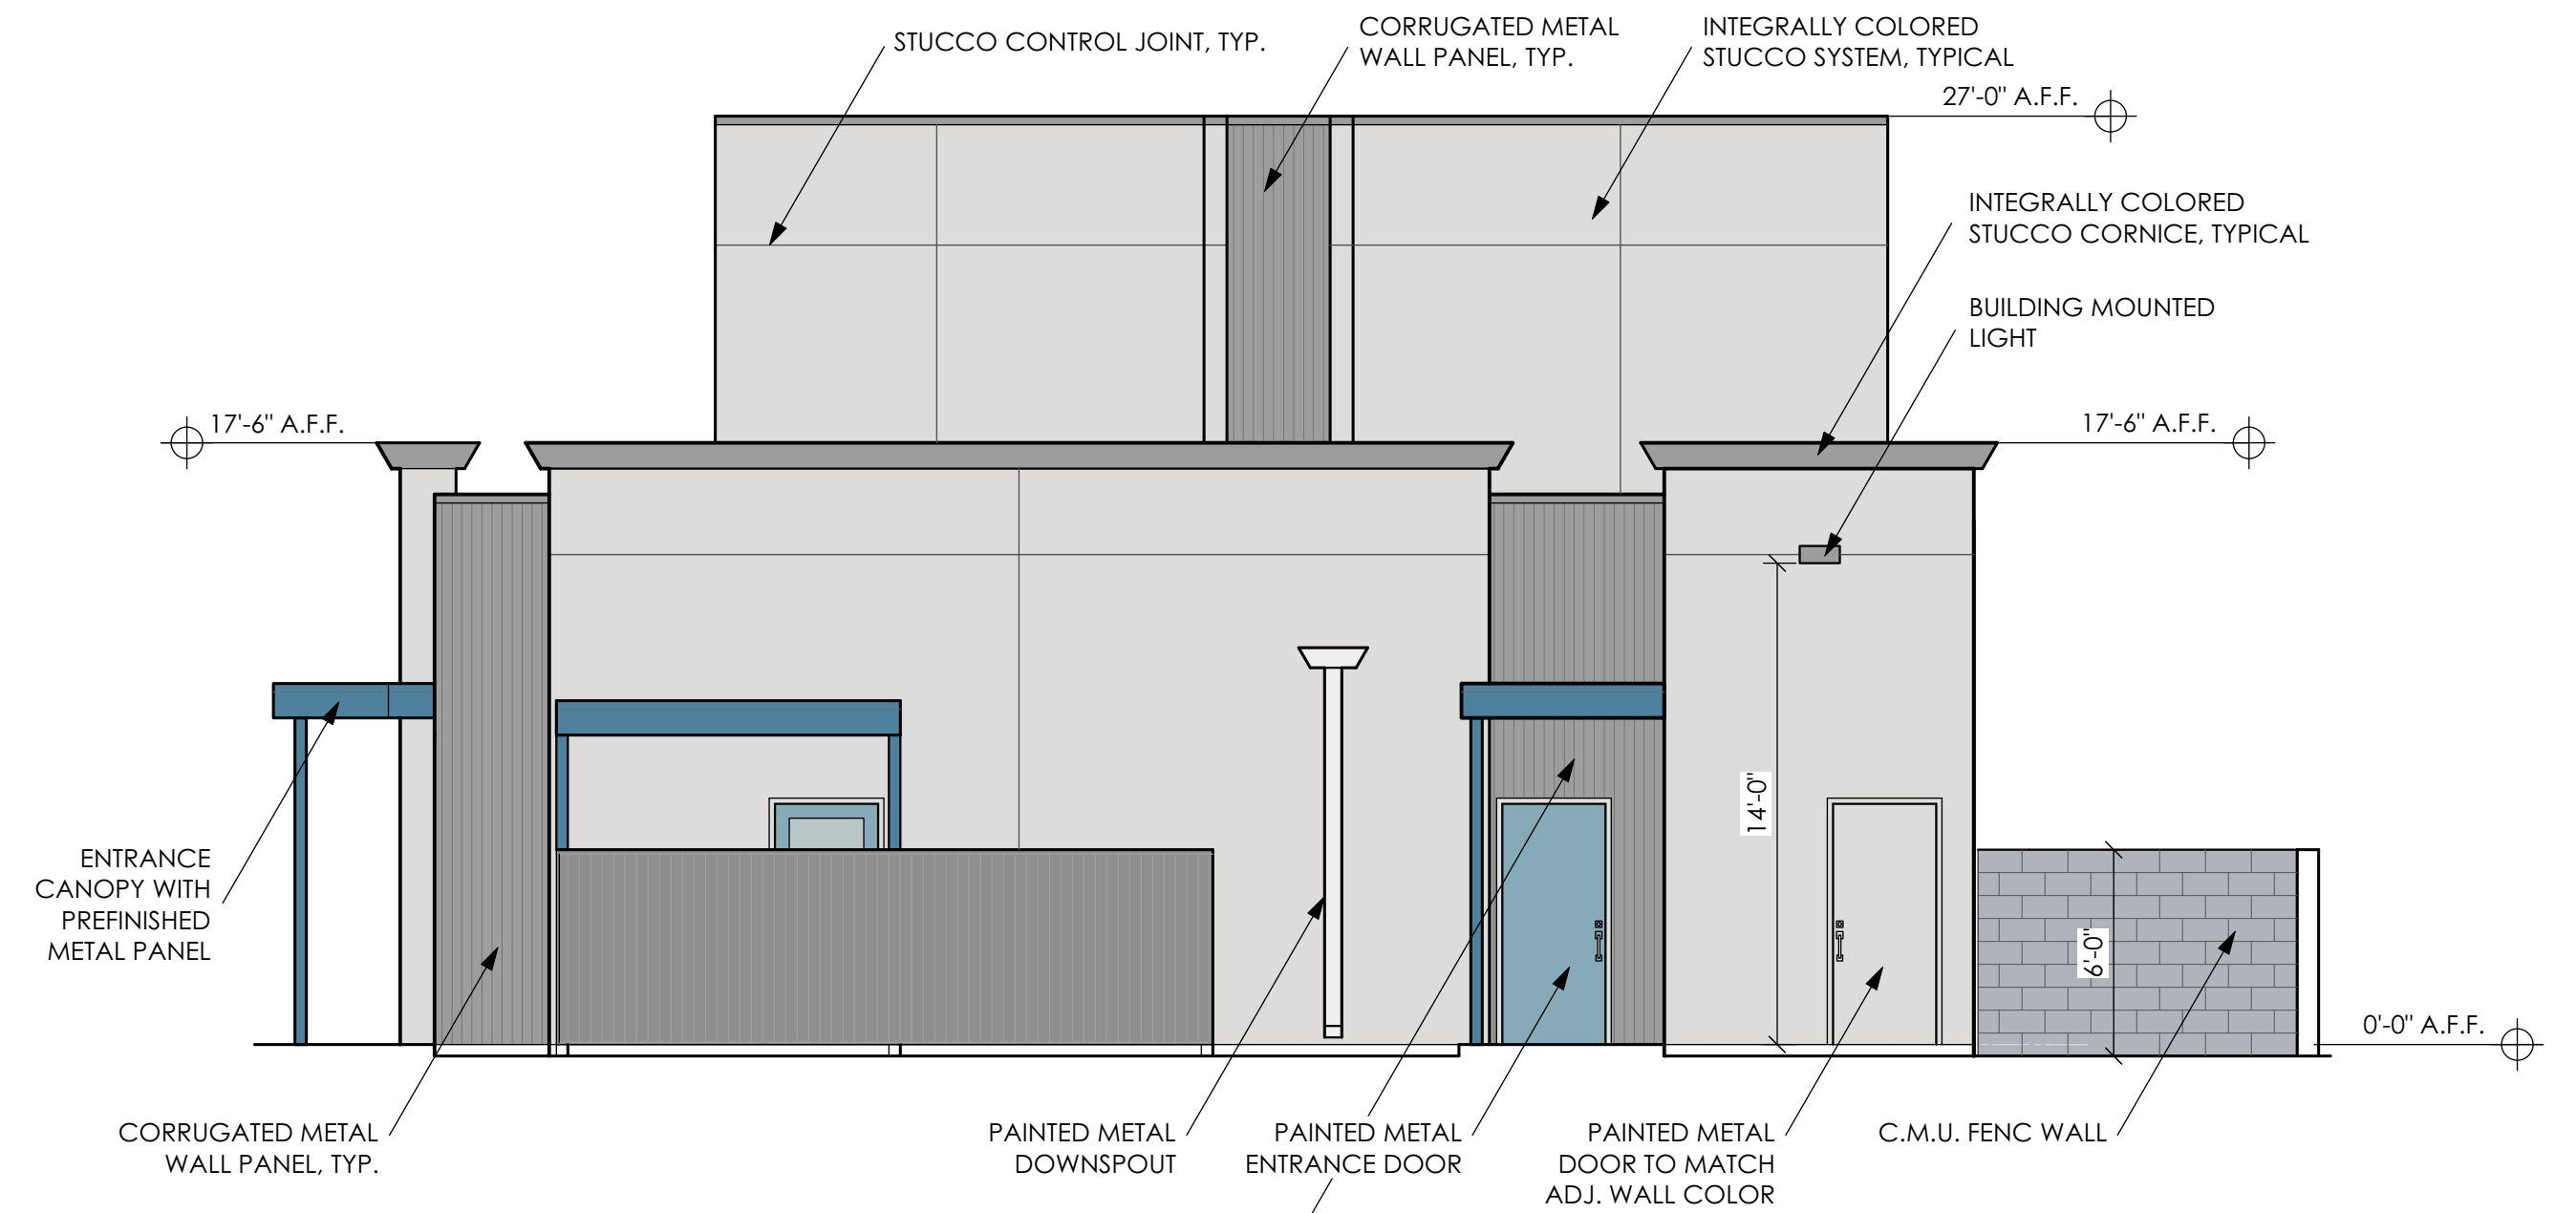


3 BLD'G B WEST ELEVATION
SCALE: 3/16" = 1'-0"

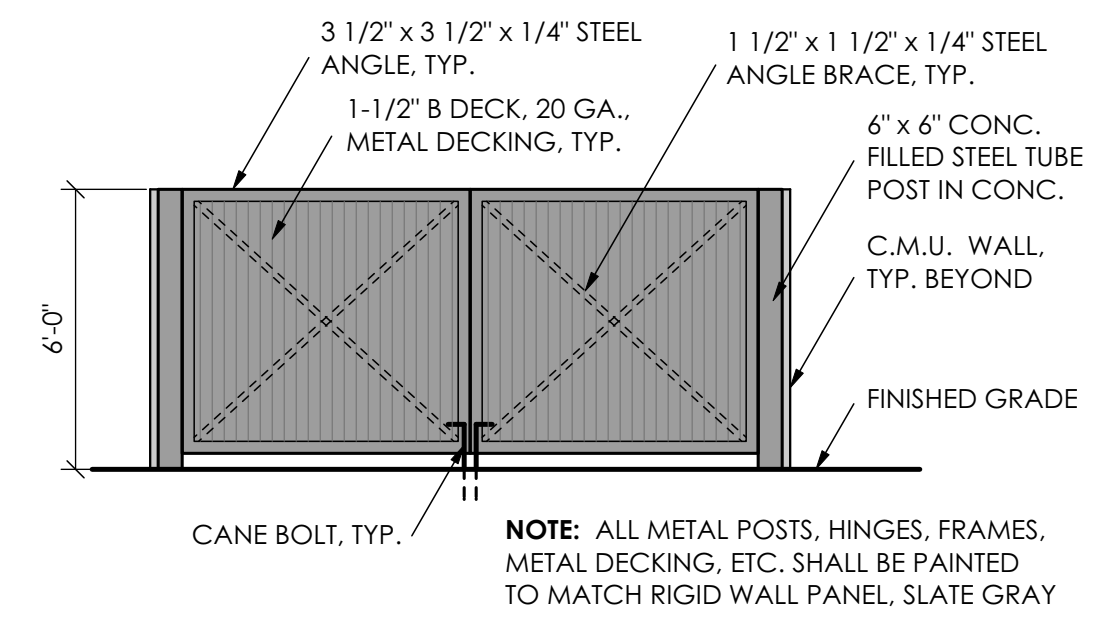

6 GATE ELEVATION
SCALE: 1/4" = 1'-0"

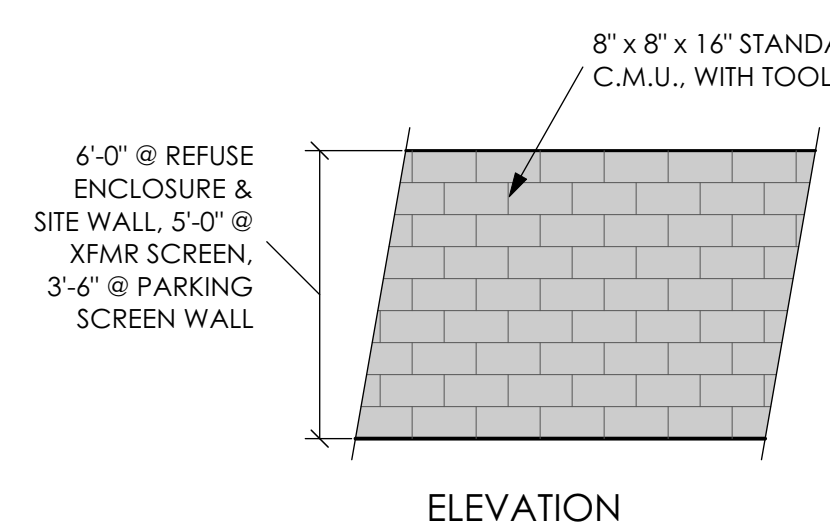

7 C.M.U. WALL ELEVATION
SCALE: 1/4" = 1'-0"

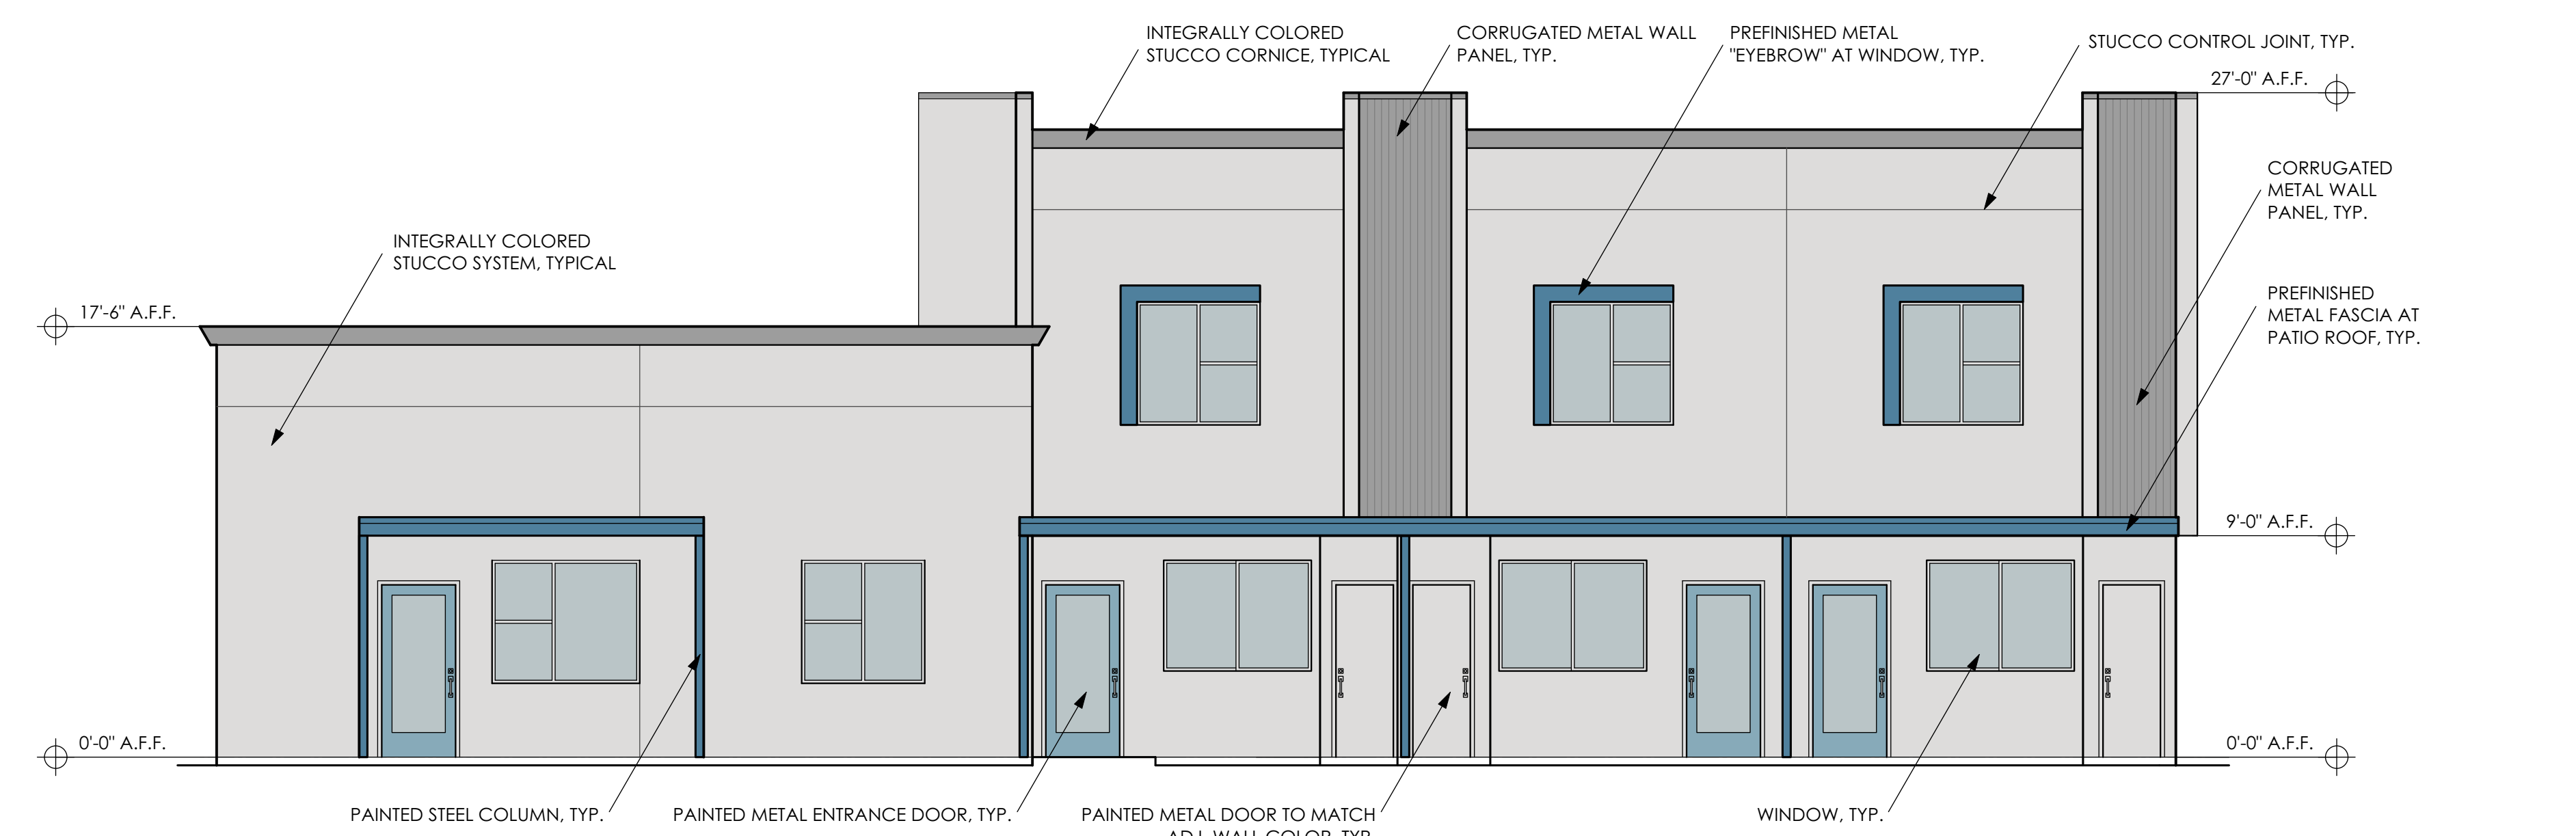

4 BLD'G B SOUTH ELEVATION
SCALE: 3/16" = 1'-0"

07/21/20 DRAWING DATE

△	
△	
△	
△	
△	
△	
△	


O'JON TERRACE APARTMENTS
AT
NORTH PORTER ROAD
CITY OF MARICOPA ARIZONA

PROJECT 1949 BUILDING B ELEVATIONS


SHEET NO. A0.4
OF




**PRELIMINARY
NOT FOR
CONSTRUCTION
OR RECORDING**

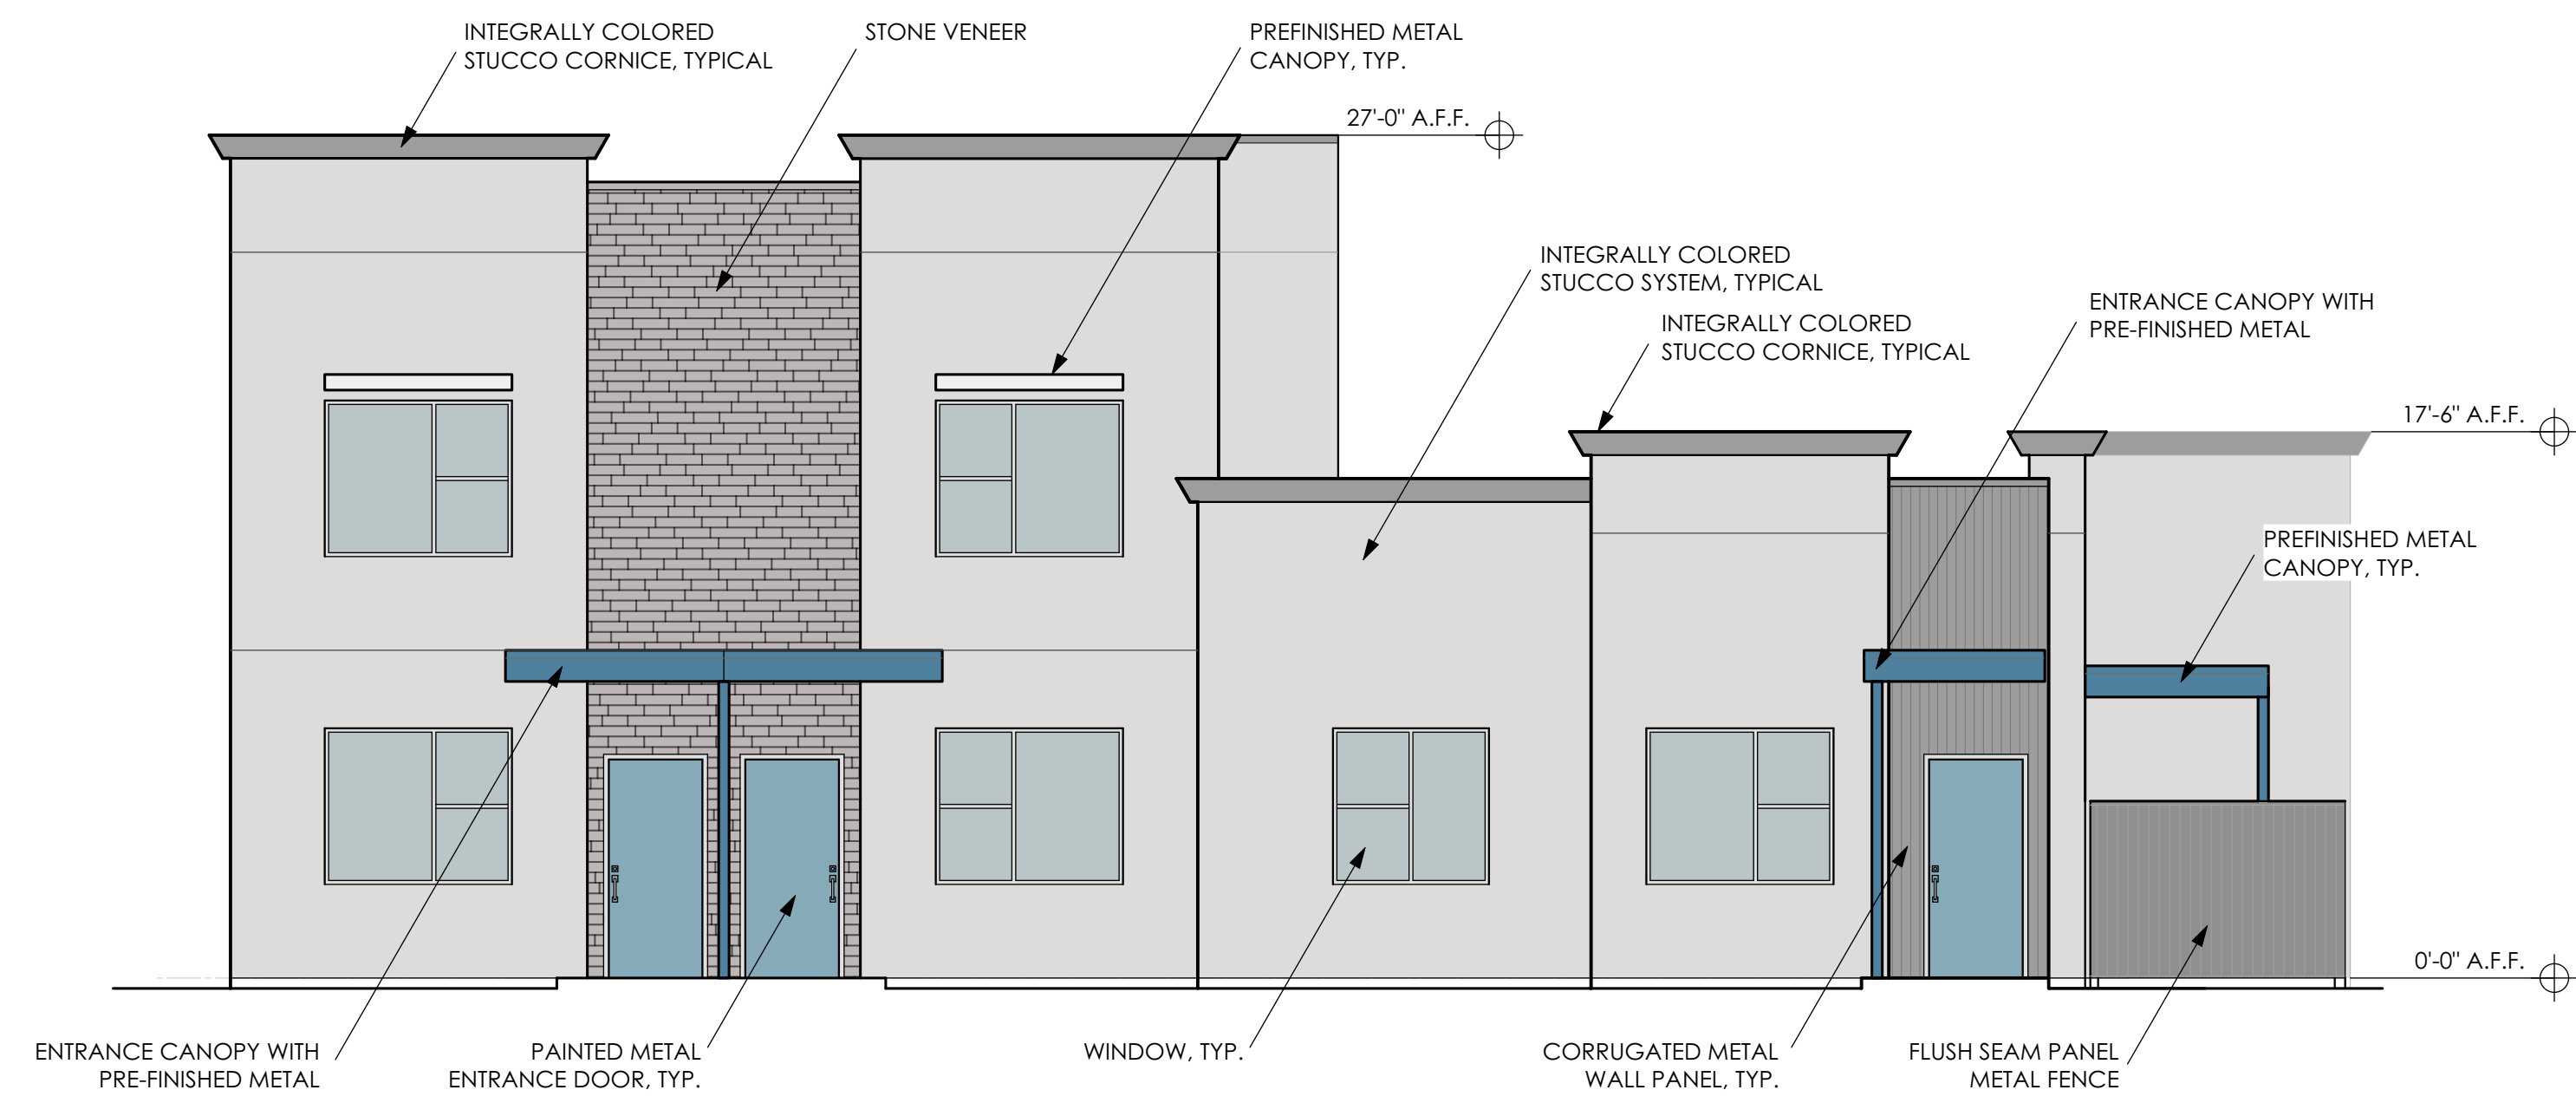

1 BLD'G 'C' WEST ELEVATION
SCALE: 3/16" = 1'-0"

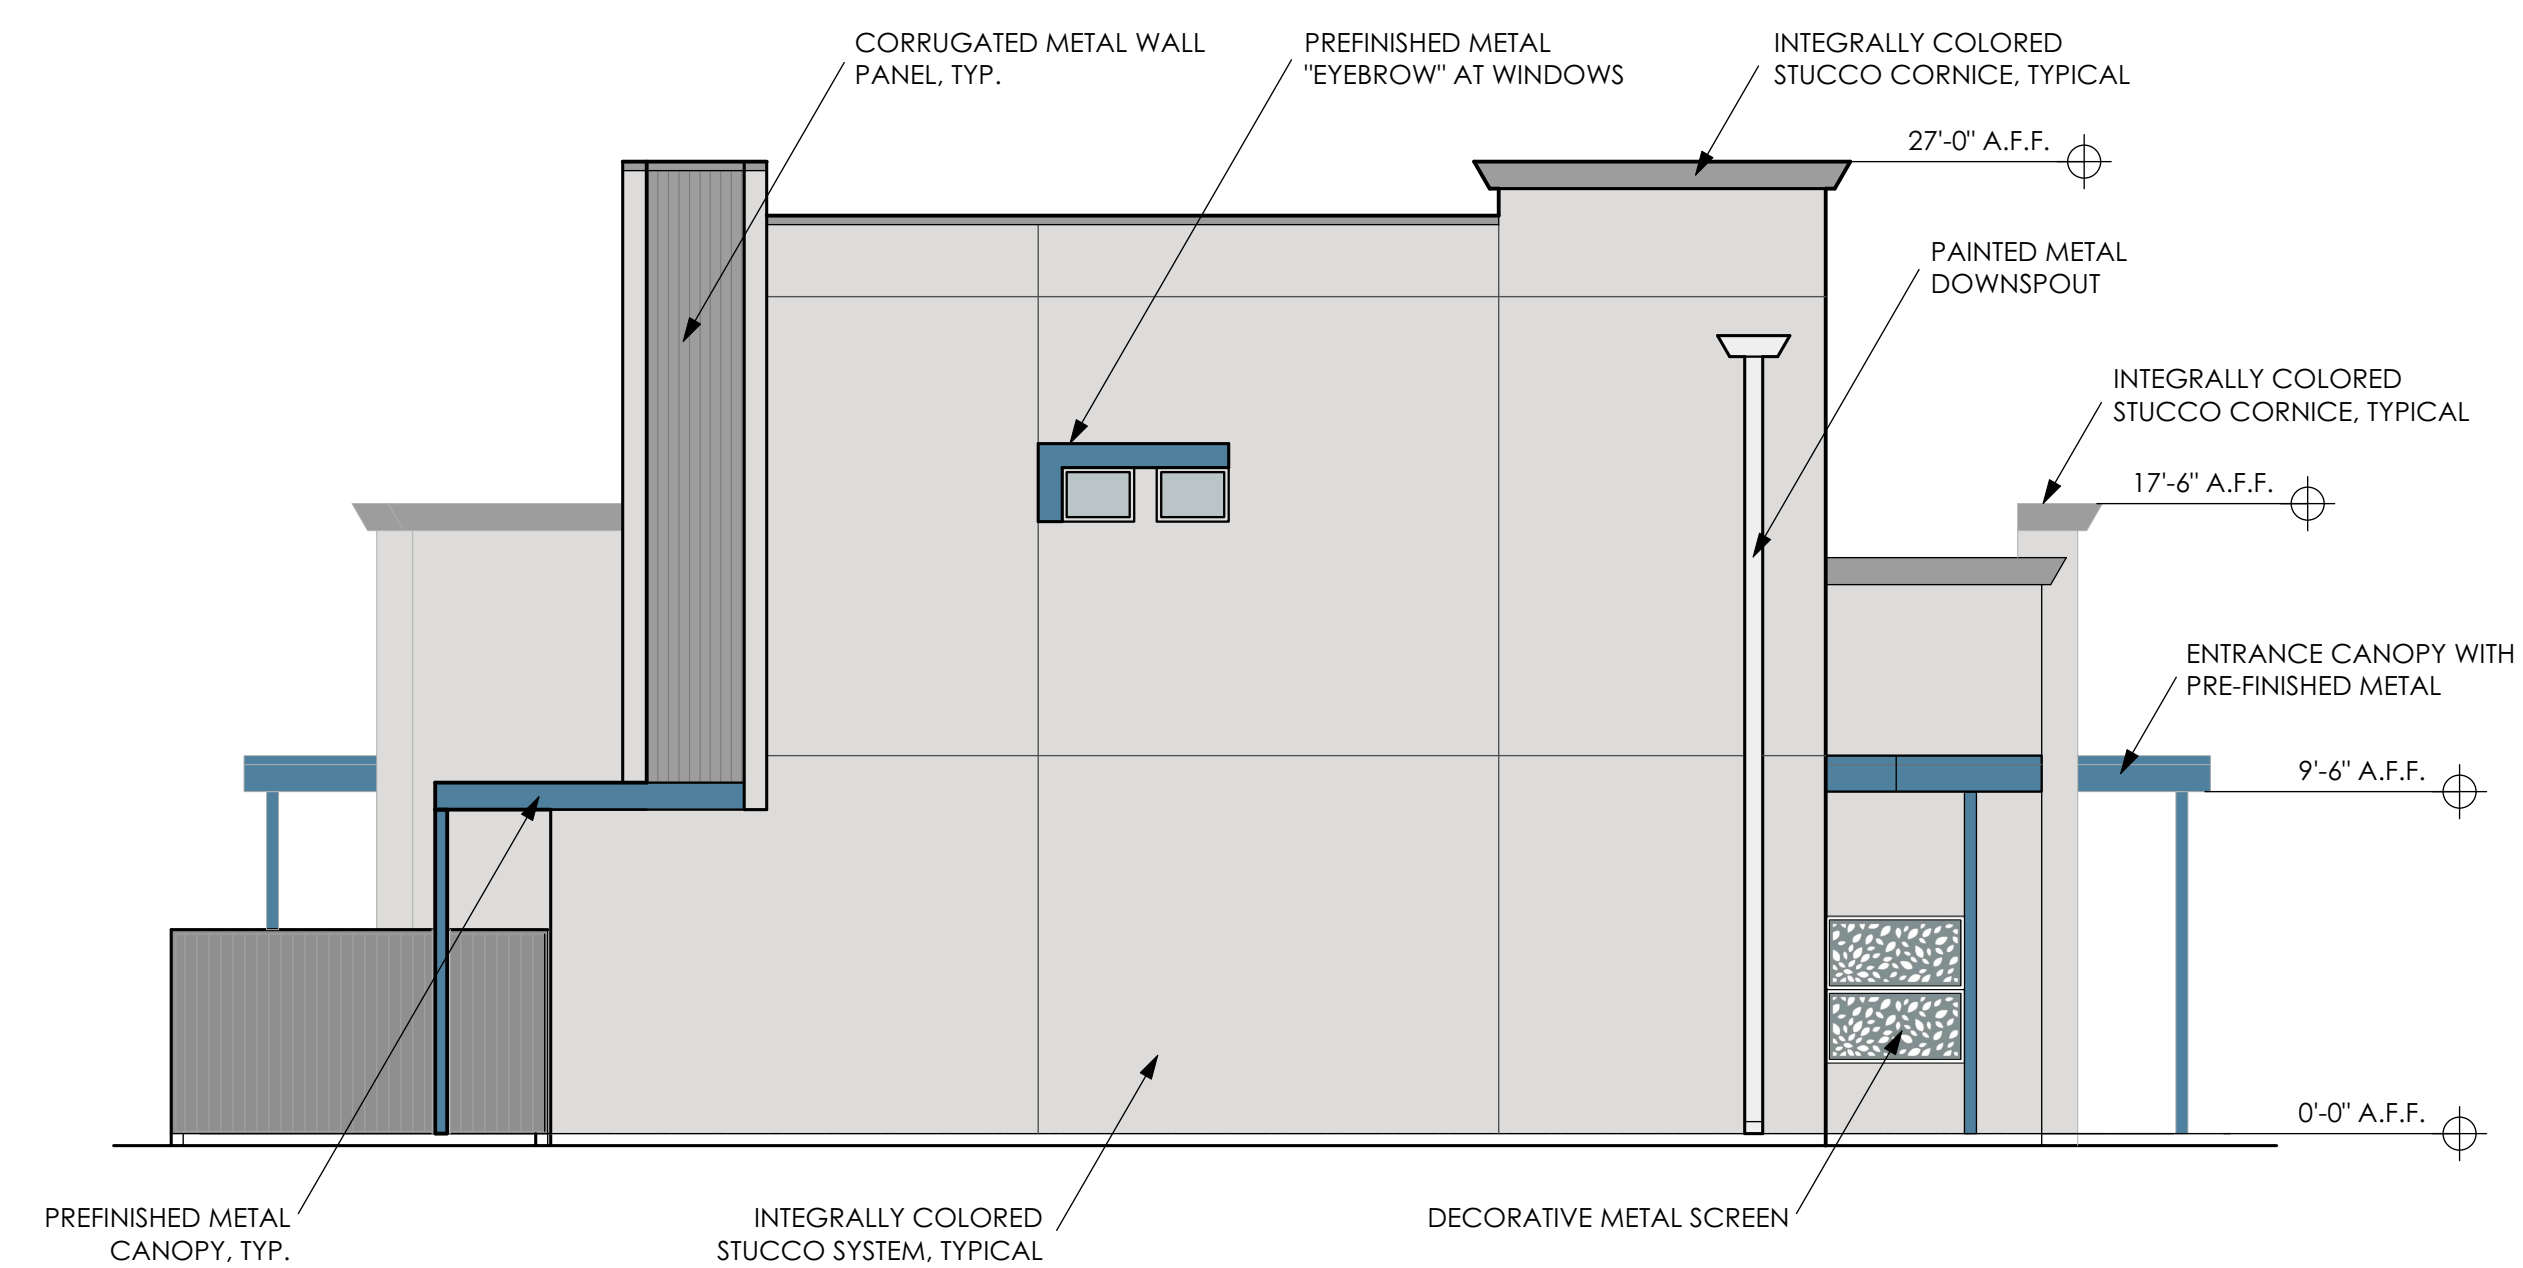


3 BLD'G 'C' NORTH ELEVATION
SCALE: 3/16" = 1'-0"

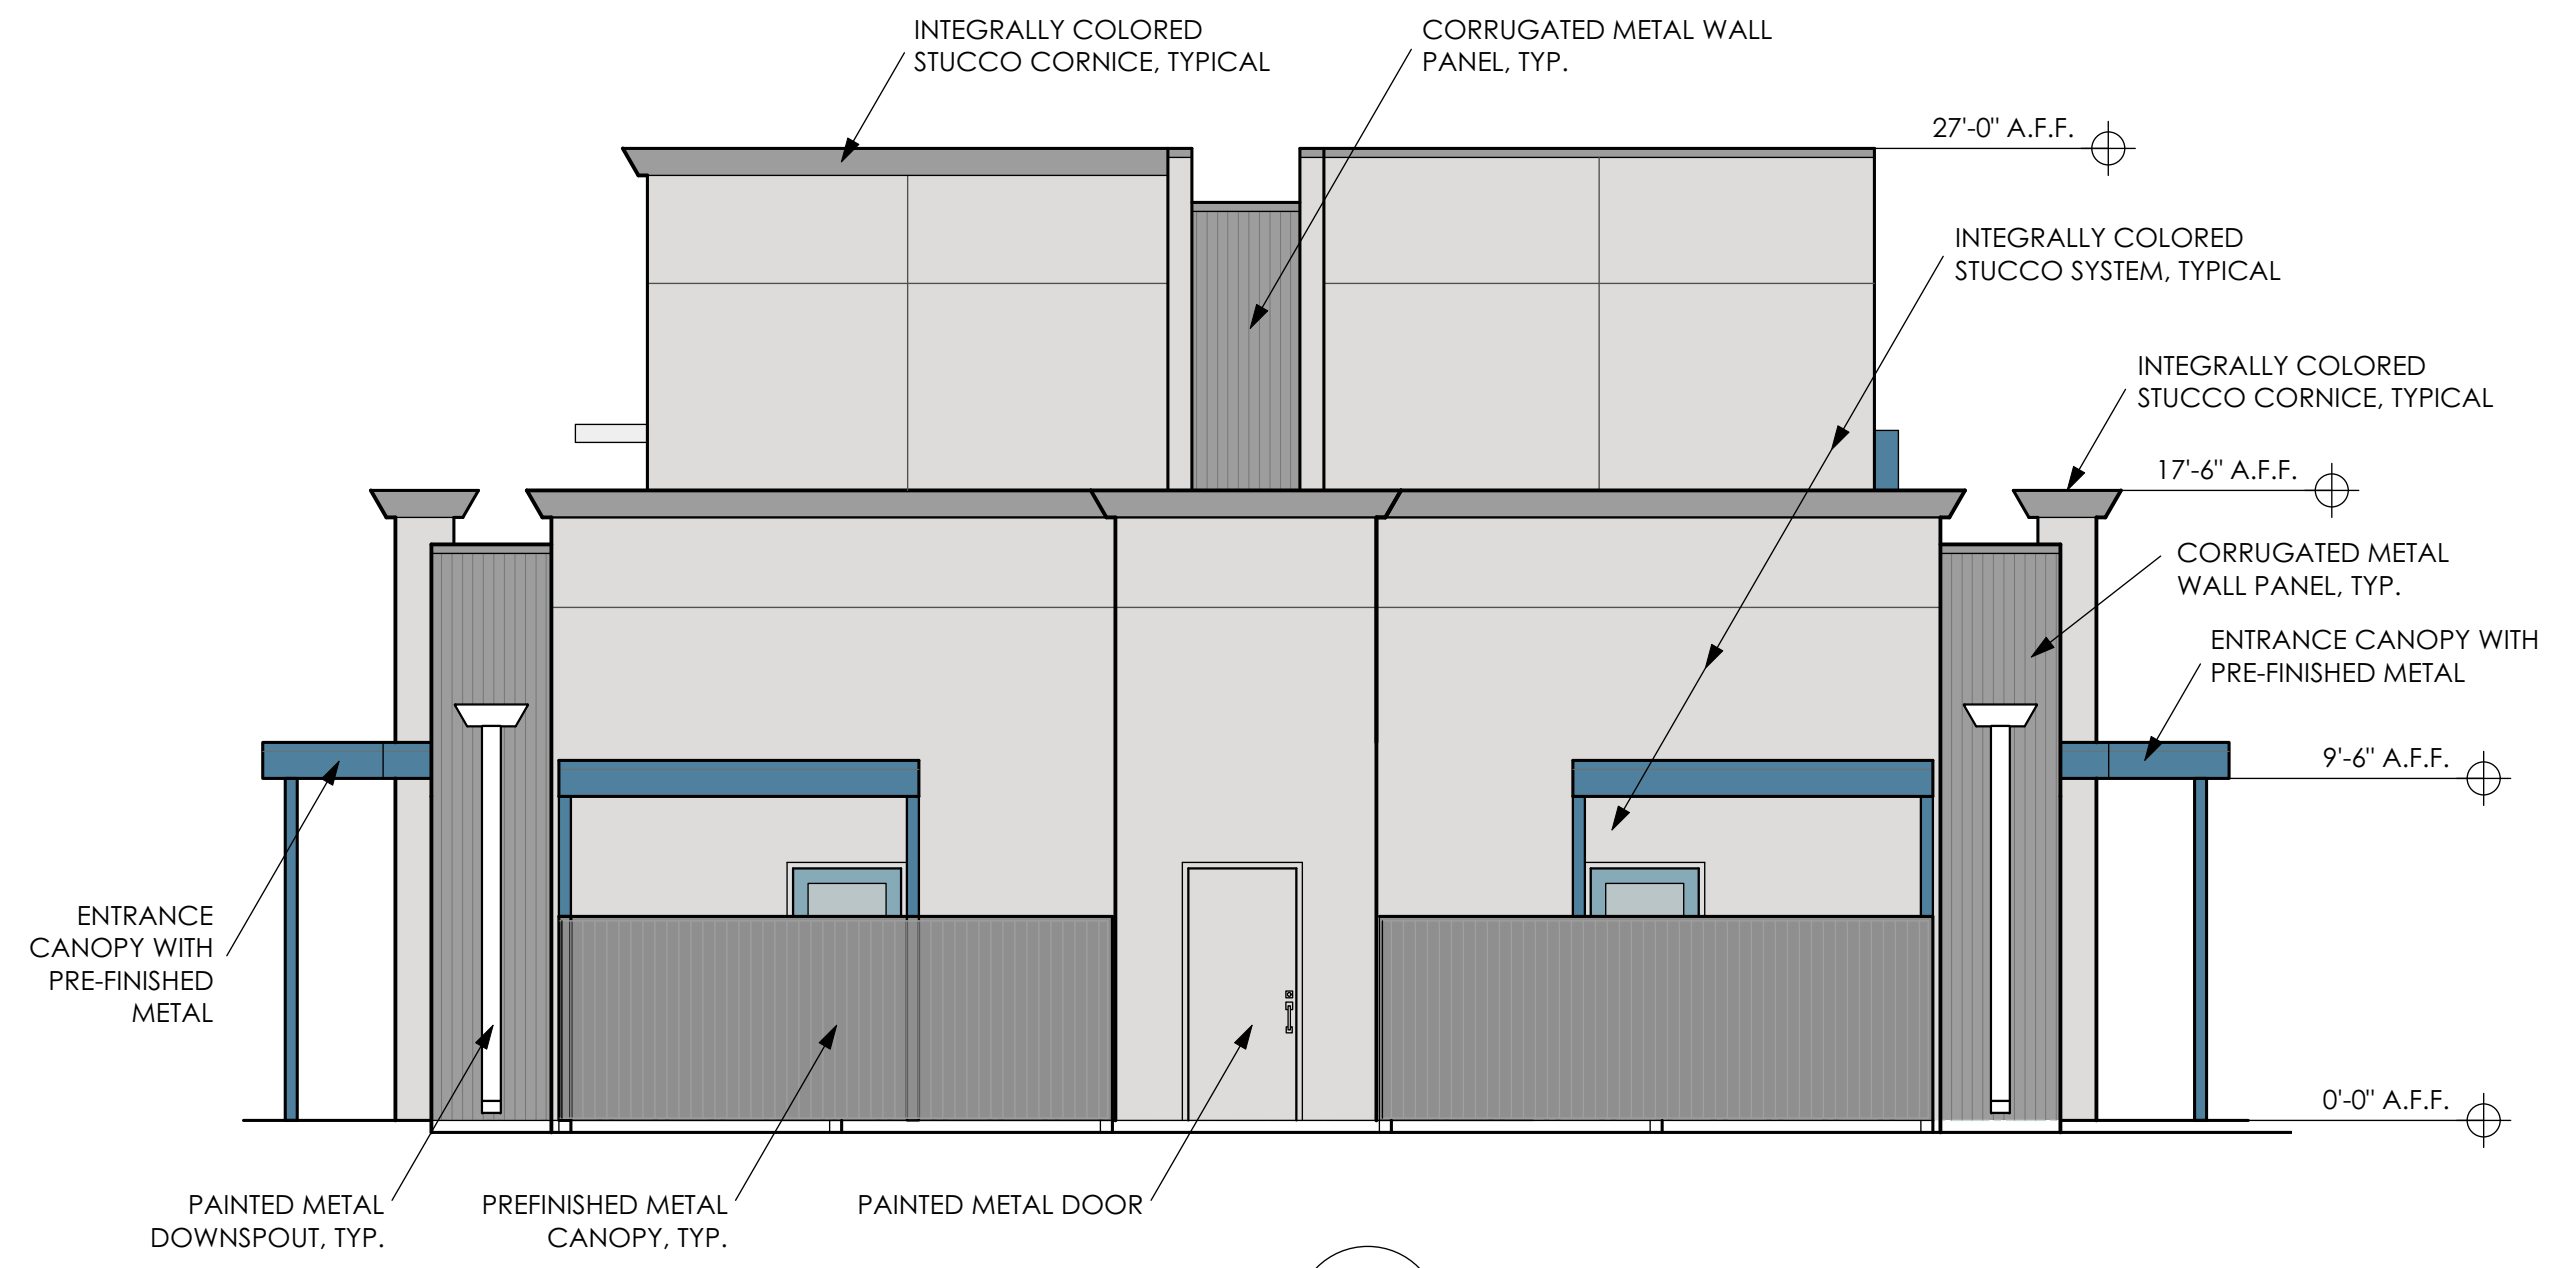

2 BLD'G 'C' SOUTH ELEVATION
SCALE: 3/16" = 1'-0"

EXTERIOR MATERIAL LEGEND

- INTEGRALLY COLORED STUCCO SYSTEM SHALL MATCH SHERWIN WILLIAMS SW6260, UNIQUE GRAY.
- INTEGRALLY COLORED STUCCO CORNICE SHALL MATCH ZINC GREY METAL WALL PANELS.
- CORRUGATED METAL WALL PANELS SHALL MATCH BERRIDGE ZINC GREY.
- PREFINISHED METAL FASCIA SHALL MATCH BERRIDGE BRISTOL BLUE.
- PAINTED METAL ENTRANCED DOORS SHALL MATCH SHERWIN WILLIAMS SW 7608, ADRIFT.
- PAINTED METAL SHADE CANOPIES AND PAINTED METAL DOWNSPOUTS SHALL MATCH SHERWIN WILLIAMS SW 6259, SPATIAL WHITE.
- FLUSH SEAM METAL PANEL FENCE SHALL MATCH BERRIDGE ZINC GREY.
- STONE VENEER SHALL BE BEACH PEBBLE COLOR, LEDGECUT33 BY ELDORADO STONE, OR SIMILAR.

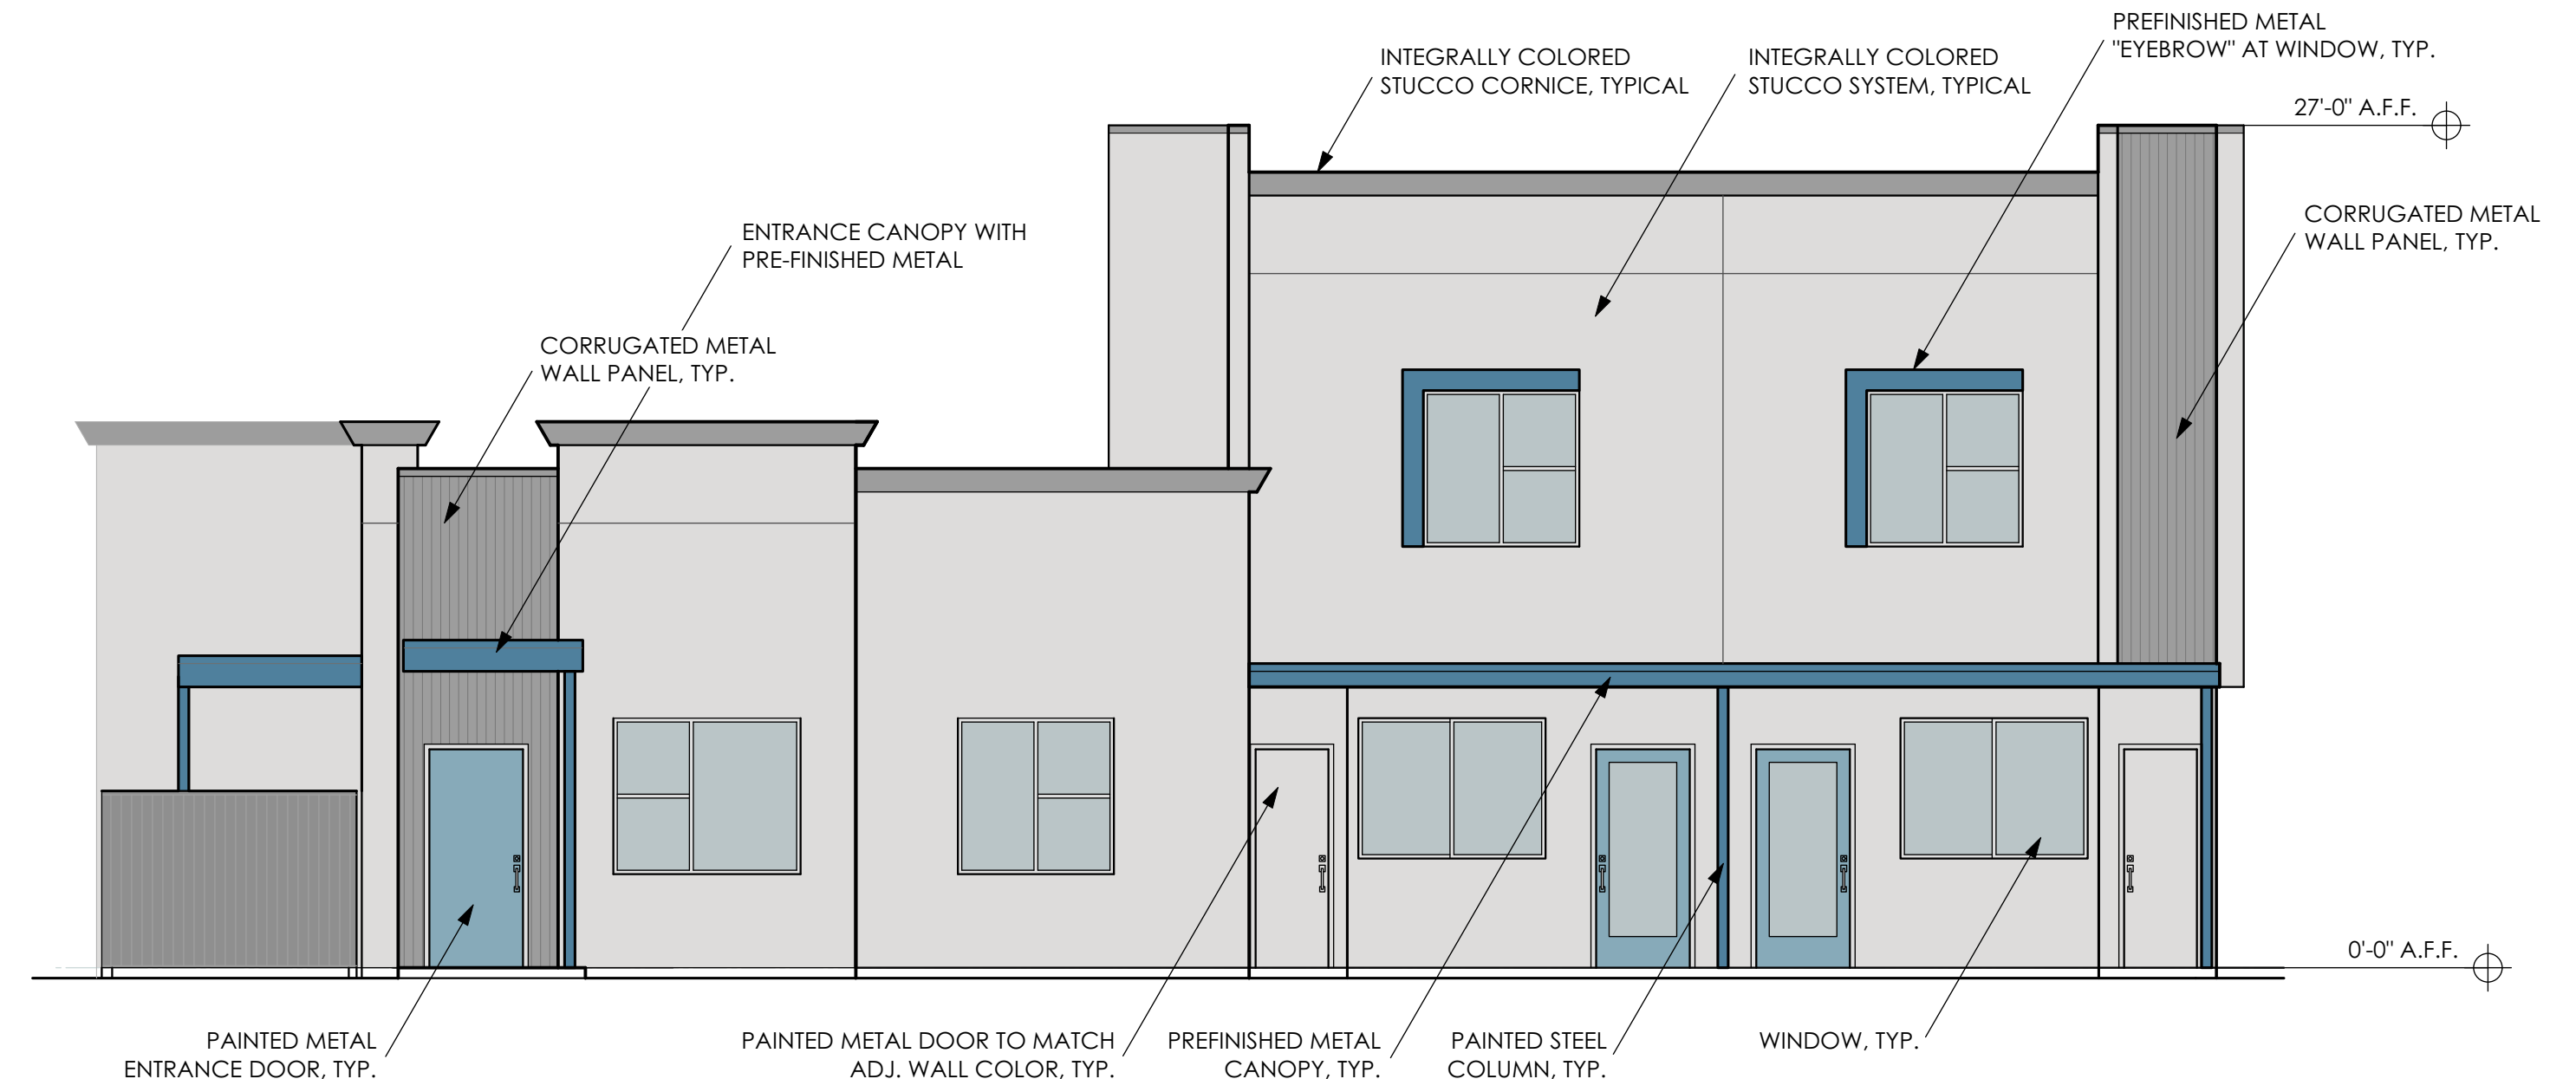

4 BLD'G 'C' EAST ELEVATION
SCALE: 3/16" = 1'-0"

07/21/20 DRAWING DATE


△
△
△
△
△
△
△

O'JON TERRACE APARTMENTS

AT
NORTH PORTER ROAD
CITY OF MARICOPA ARIZONA

PROJECT 1949 BUILDING C ELEVATIONS


SHEET NO. A0.7
OF

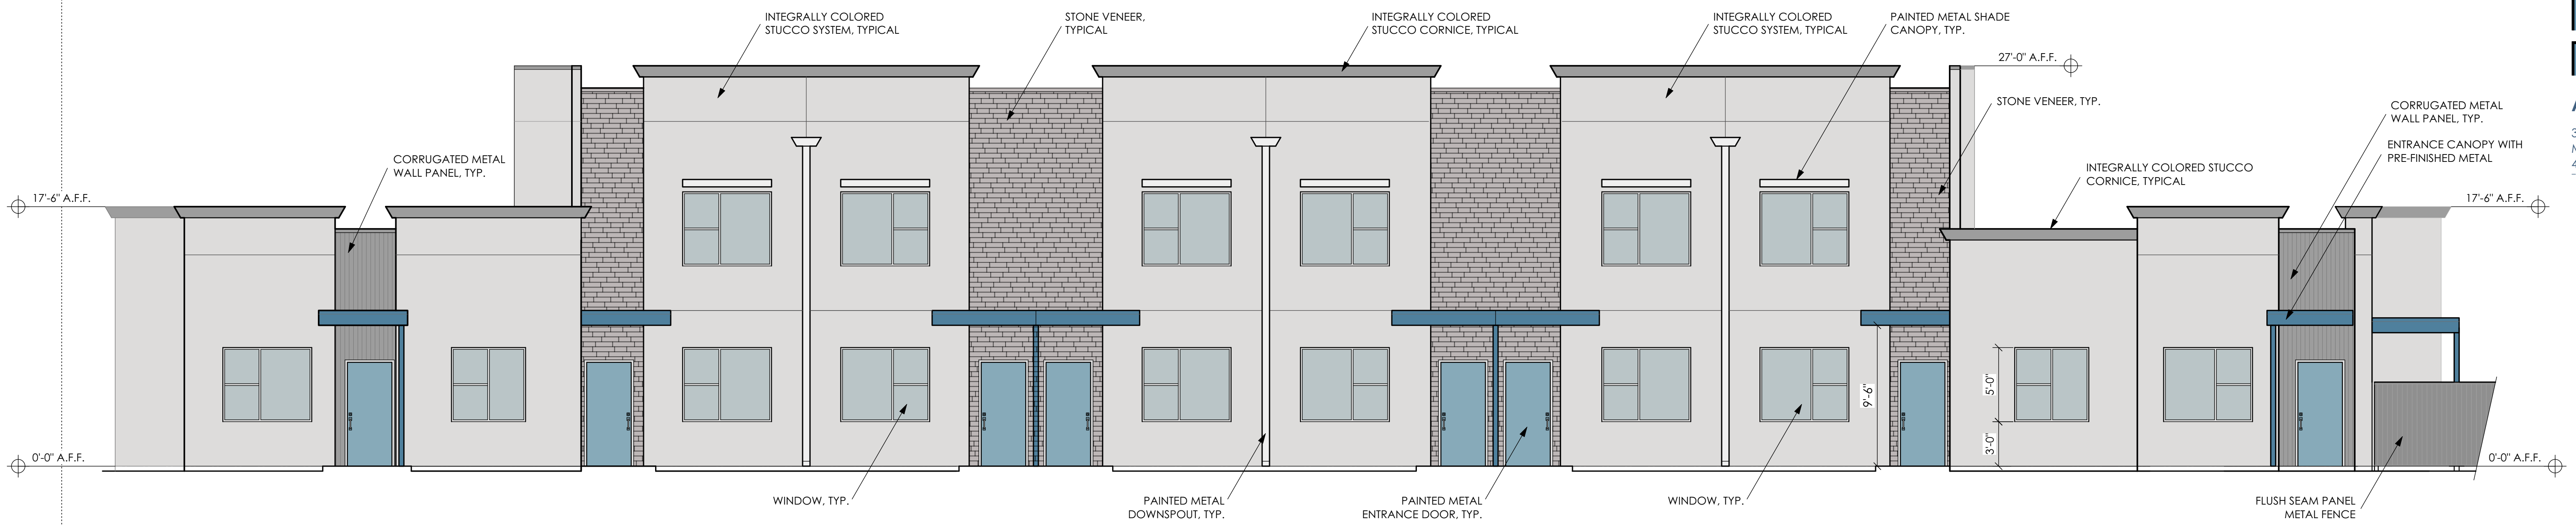


1 BLD'G 'D' NORTH ELEVATION
SCALE: 3/16" = 1'-0"

EXTERIOR MATERIAL LEGEND


INTEGRALLY COLORED STUCCO SYSTEM SHALL MATCH SHERWIN WILLIAMS SW6260, UNIQUE GRAY.
INTEGRALLY COLORED STUCCO CORNICE SHALL MATCH ZINC GREY METAL WALL PANELS.
CORRUGATED METAL WALL PANELS SHALL MATCH BERRIDGE ZINC GREY.
PRE-FINISHED METAL FASCIA SHALL MATCH BERRIDGE BRISTOL BLUE.
PAINTED METAL ENTRANCED DOORS SHALL MATCH SHERWIN WILLIAMS SW 7608, ADRIFT.
PAINTED METAL SHADE CANOPIES AND PAINTED METAL DOWNSPOUTS SHALL MATCH SHERWIN WILLIAMS SW 6259, SPATIAL WHITE.
FLUSH SEAM METAL PANEL FENCE SHALL MATCH BERRIDGE ZINC GREY.
STONE VENEER SHALL BE BEACH PEBBLE COLOR, LEDGECUT33 BY ELDORADO STONE, OR SIMILAR.

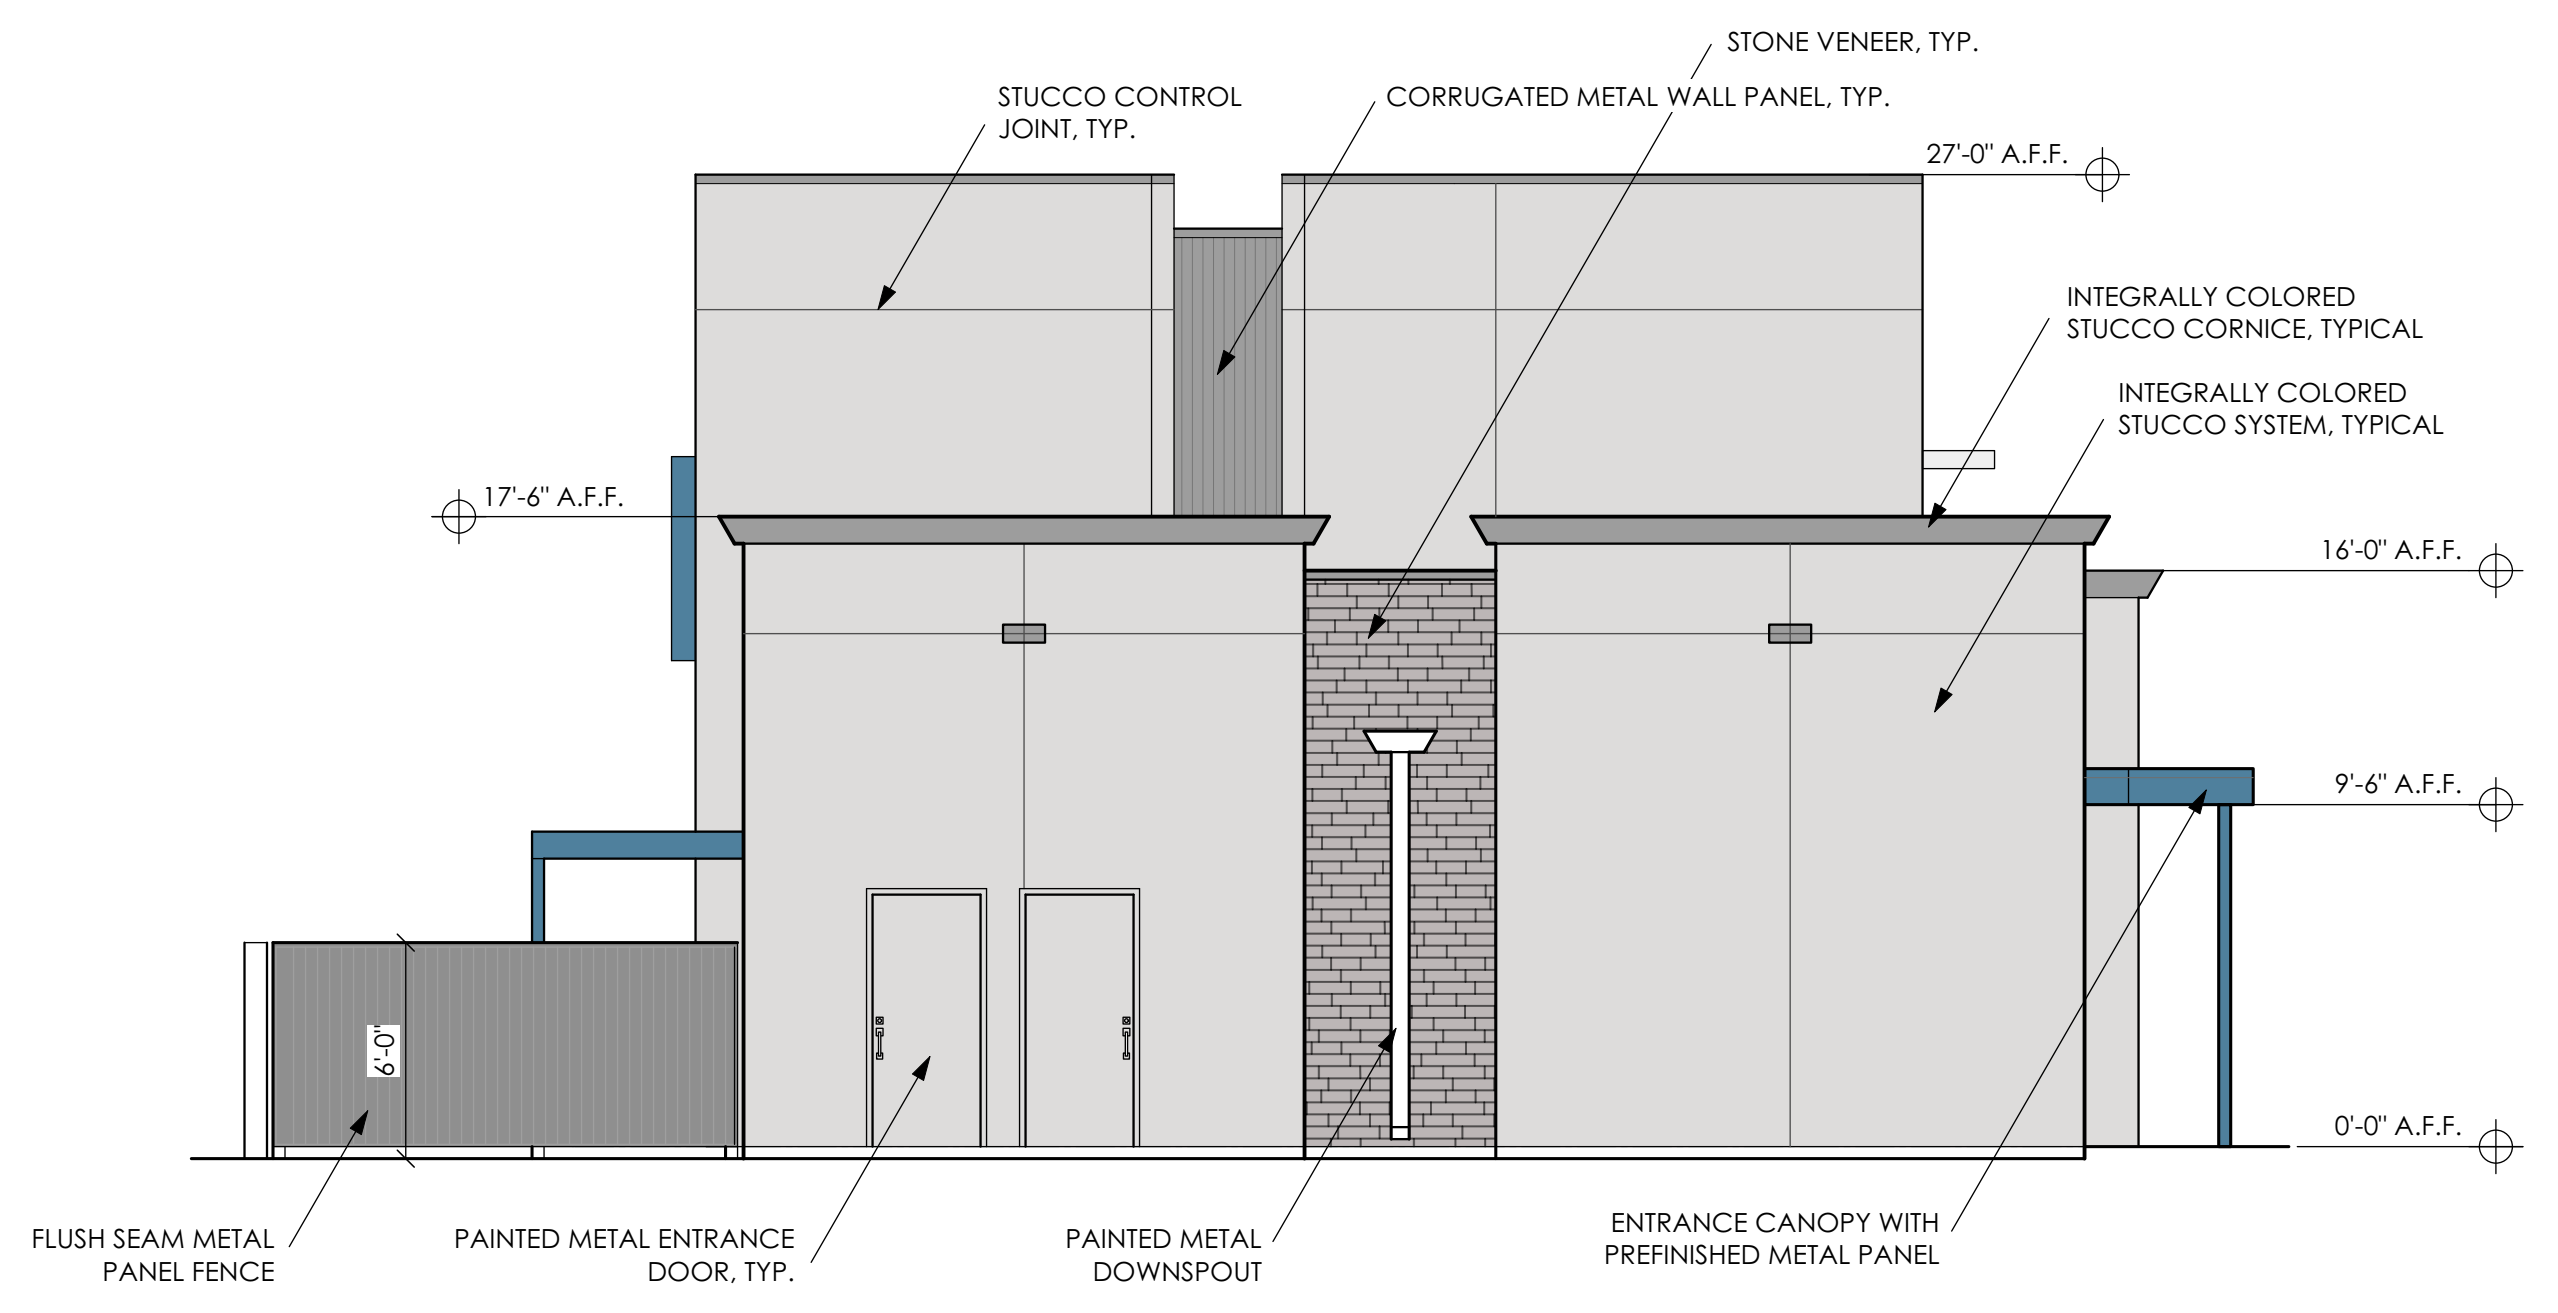

2 BLD'G 'D' EAST ELEVATION
SCALE: 3/16" = 1'-0"

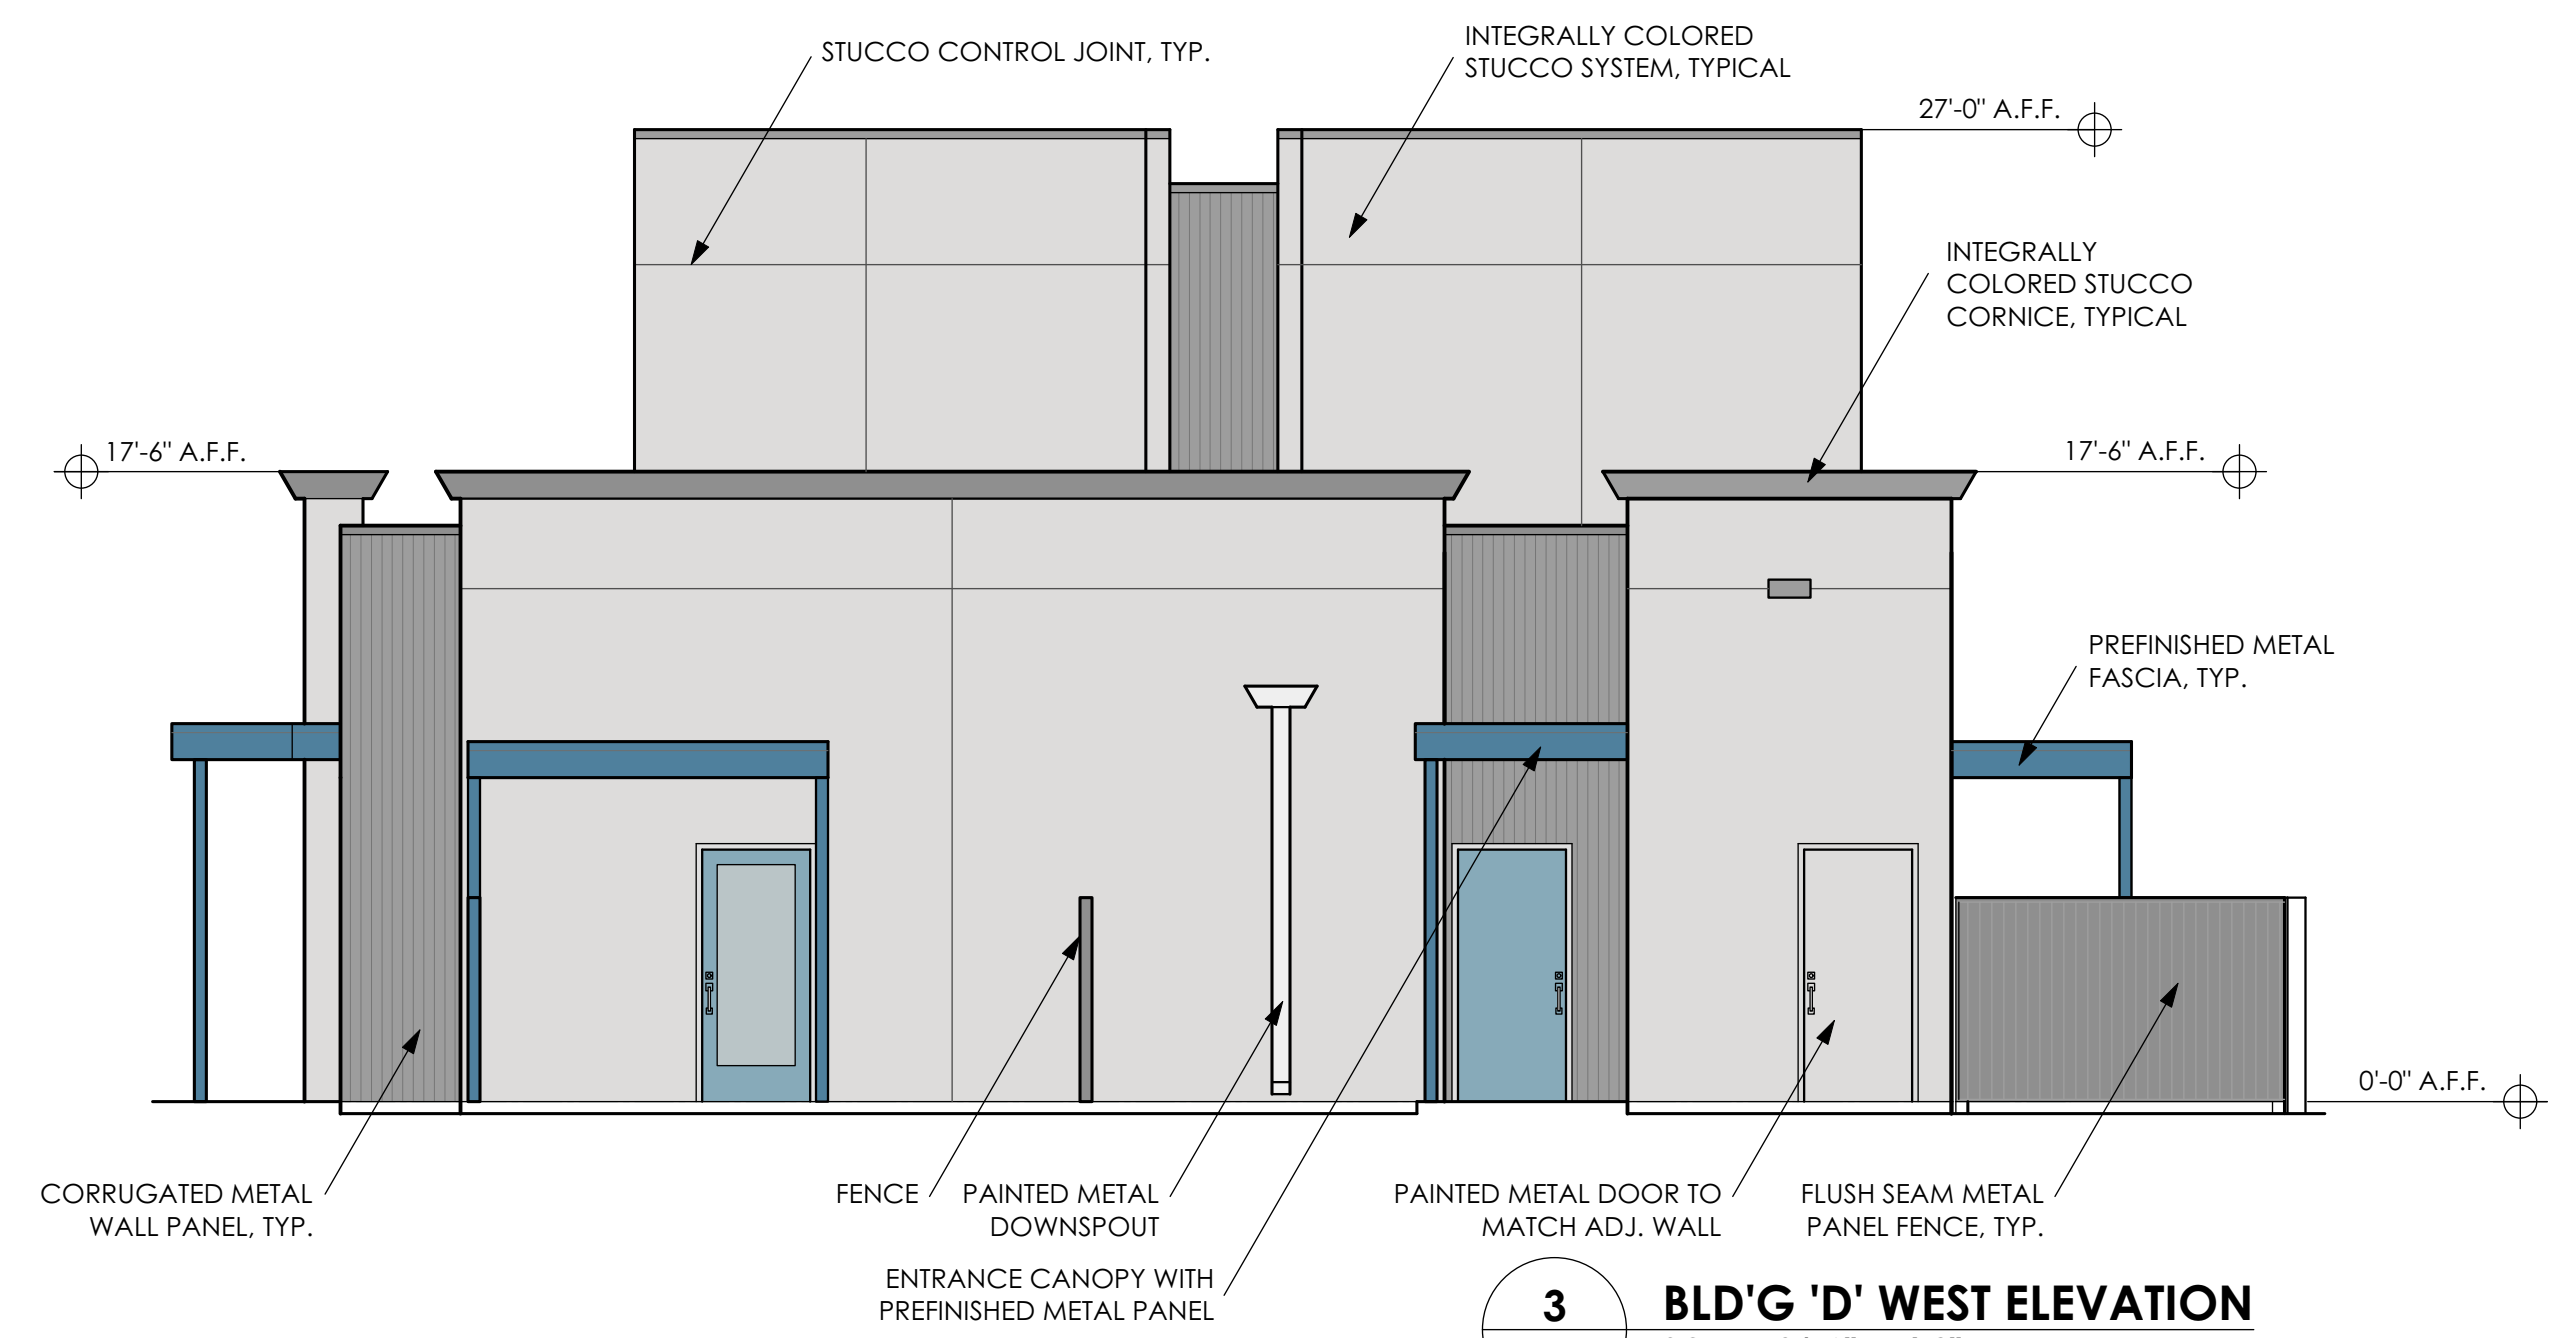

3 BLD'G 'D' WEST ELEVATION
SCALE: 3/16" = 1'-0"

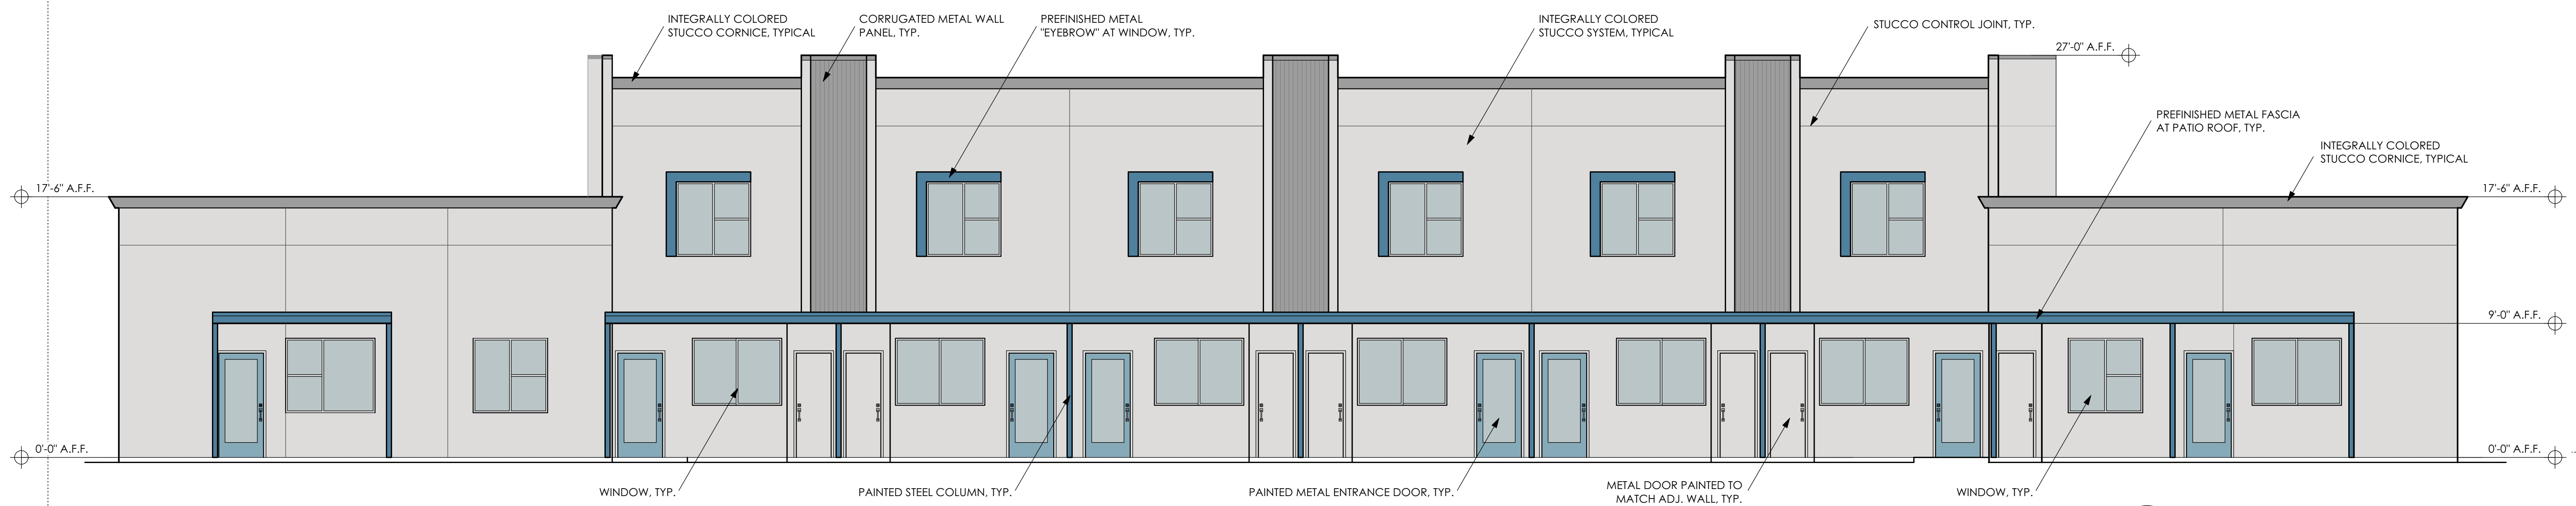

4 BLD'G 'D' SOUTH ELEVATION
SCALE: 3/16" = 1'-0"

07/21/20 DRAWING DATE

△
△
△
△
△
△

O'JON TERRACE APARTMENTS
AT
NORTH PORTER ROAD
CITY OF MARICOPA ARIZONA

PROJECT 1949 BUILDING D ELEVATIONS

SHEET NO. A0.8
OF