


NORTH ELEVATION

1/16" = 1'-0"




EAST ELEVATION

1/16" = 1'-0"

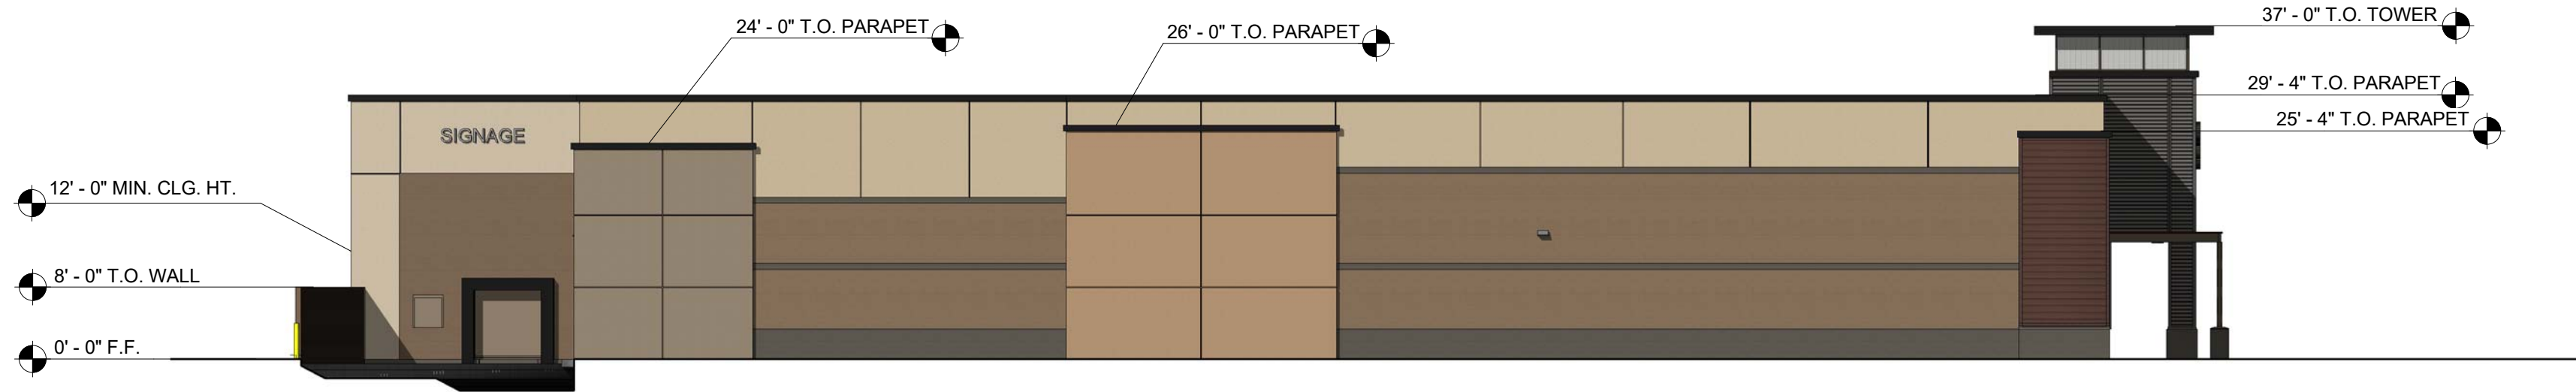

SOUTH ELEVATION

1/16" = 1'-0"

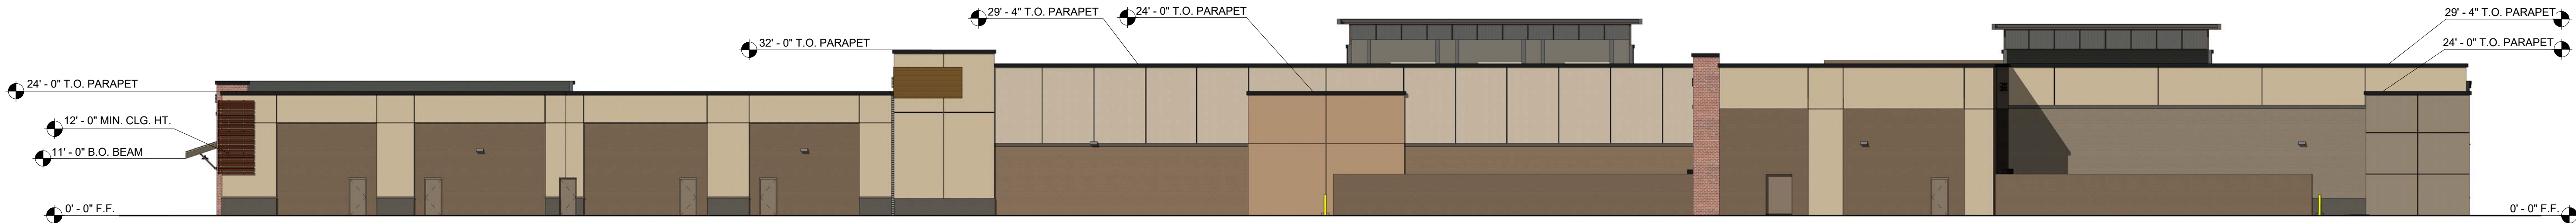

WEST ELEVATION

1/16" = 1'-0"

THIS DRAWING IS AN INSTRUMENT
OF SERVICE & IS THE PROPERTY OF
SPS+ARCHITECTS LLP & MAY NOT BE
REPRODUCED OR REPRODUCTIONS
HEREOF USED WITHOUT WRITTEN
PERMISSION.

REVISIONS		
MARK	DATE	DESCRIPTION

REVIEWED BY: BAH
DRAWN BY: BAH,ATS,JSH




ORIGINAL ISSUE
DATE: 08/06/2019

JOB No: 1923

SHEET:

A400

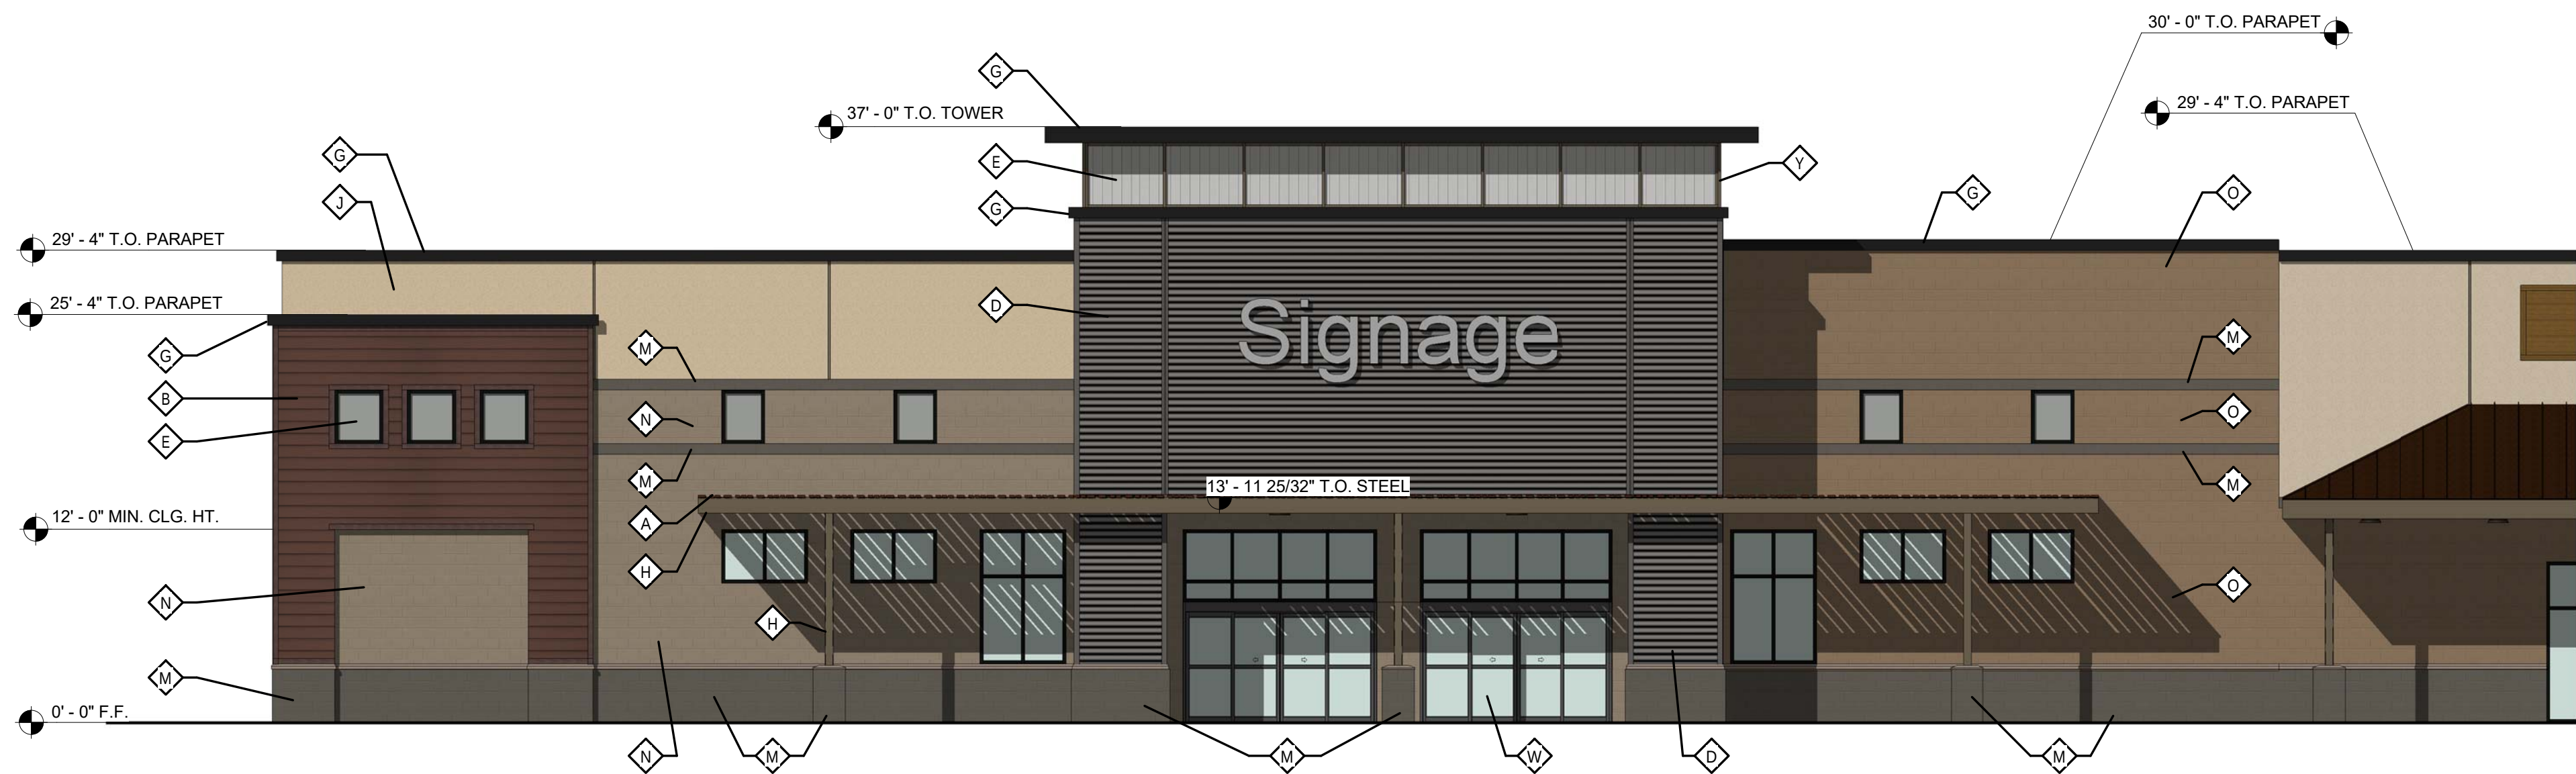


PARTIAL EAST ELEVATION - SOUTH END

1/8" = 1'-0"



PARTIAL EAST ELEVATION - CENTER

1/8" = 1'-0"

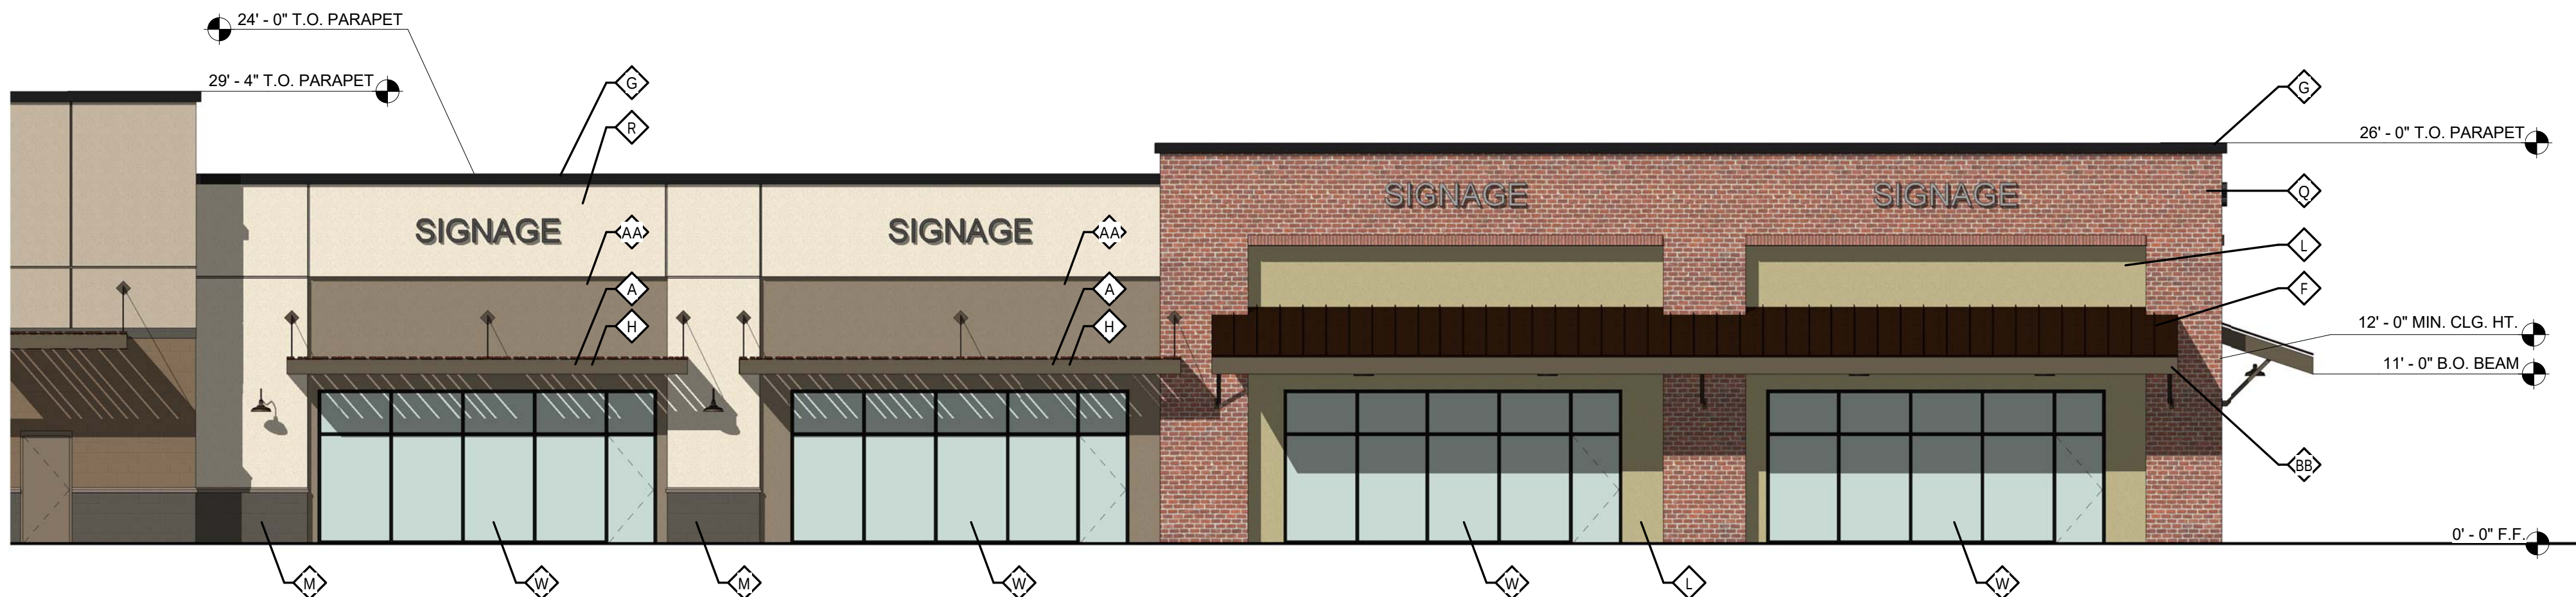

PARTIAL EAST ELEVATION - NORTH END

1/8" = 1'-0"

MATERIAL / FINISH KEY			
A.	COMPOSITE WOOD, FIBERON "MERANTI"	P.	INTEGRAL COLORED MESASTONE CMU, SUPERLITE - OLD CASTLE "HOPI SANDSTONE"
B.	HARDIE BOARD SIDING, PAINTED SHERWIN WILLIAMS "MOROCCAN BROWN" (SW6060) OR EQUIVALENT.	Q.	BRICK VENEER MASONRY, INTERSTATE "MONTEREY"
C.	WOOD TEXTURED METAL, ALPOLIC COMPOSITE MATERIALS "QBB TEAK"	R.	EIFS, PAINTED SHERWIN WILLIAMS "ACCESSIBLE BEIGE" (SW036) OR EQUIVALENT.
D.	BOX RIBBED METAL PANEL, AARA "SLATE GREY"	S.	EIFS, PAINTED SHERWIN WILLIAMS "STUDIO TAUPE" (SW7549) OR EQUIVALENT.
E.	BOX RIBBED METAL PANEL, AARA "DOVE GREY"	T.	EIFS, PAINTED SHERWIN WILLIAMS "LIBRARY PEWTER" (SW0038) OR EQUIVALENT.
F.	STANDING SEAM METAL ROOFING, AARA "WESTERN RUST"	U.	EIFS, PAINTED SHERWIN WILLIAMS "MEADOWLARK" (SW7522) OR EQUIVALENT.
G.	METAL TRIM, PAINTED SHERWIN WILLIAMS "IRON ORE" (SW7069) OR EQUIVALENT.	V.	HOLLOW METAL DOOR & FRAME, PAINTED SHERWIN WILLIAMS "SMOKEHOUSE" (SW7040) OR EQUIVALENT.
H.	TUBE STEEL TRELLIS OR AWNING FRAMING, PAINTED SHERWIN WILLIAMS "ENDURING BRONZE" (SW7055) OR EQUIVALENT.	W.	STOREFRONT SYSTEM AND ENTRY DOORS, DARK BRONZE ANODIZED ALUMINUM.
J.	STUCCO, PAINTED SHERWIN WILLIAMS "STUDIO TAUPE" (SW7549) OR EQUIVALENT.	X.	STEEL TRELLIS, PAINTED SHERWIN WILLIAMS "ENDURING BRONZE" (SW7055) OR EQUIVALENT.
K.	STUCCO, PAINTED SHERWIN WILLIAMS "TONY TAUPE" (SW7038) OR EQUIVALENT.	Y.	STEEL FRAME AND PANEL, PAINTED SHERWIN WILLIAMS "ENDURING BRONZE" (SW7055) OR EQUIVALENT.
L.	STUCCO, PAINTED SHERWIN WILLIAMS "RUSKIN ROOM GREEN" (SW0042) OR EQUIVALENT.	Z.	EIFS, PAINTED SHERWIN WILLIAMS "RUSKIN ROOM GREEN" (SW0042) OR EQUIVALENT.
M.	INTEGRAL COLORED MESASTONE CMU, SUPERLITE - OLD CASTLE "BLACK CANYON"	AA.	STUCCO, PAINTED SHERWIN WILLIAMS "LIBRARY PEWTER" (SW0038) OR EQUIVALENT.
N.	INTEGRAL COLORED MESASTONE CMU, SUPERLITE - OLD CASTLE "WALNUT CREEK"	BB.	METAL TRIM, PAINTED SHERWIN WILLIAMS "ENDURING BRONZE" (SW7055) OR EQUIVALENT.
O.	INTEGRAL COLORED MESASTONE CMU, SUPERLITE - OLD CASTLE "MONTEREY STONE"		

THIS DRAWING IS AN INSTRUMENT OF SERVICE & IS THE PROPERTY OF SPS+ARCHITECTS LLP & MAY NOT BE REPRODUCED OR REPRODUCTIONS HEREOF USED WITHOUT WRITTEN PERMISSION.


REVISIONS		
MARK	DATE	DESCRIPTION

REVIEWED BY: BAH
DRAWN BY: BAH,ATS,JSH




ORIGINAL ISSUE
DATE: 08/06/2019
JOB No: 1923
SHEET:

MATERIAL / FINISH KEY			
A.	COMPOSITE WOOD, FIBERON "MERANTI"	P.	INTEGRAL COLORED MESASTONE CMU, SUPERLITE - OLD CASTLE "HOPI SANDSTONE"
B.	HARDIE BOARD SIDING, PAINTED SHERWIN WILLIAMS "MOROCCAN BROWN" (SW6060) OR EQUIVALENT.	Q.	BRICK VENEER MASONRY, INTERSTATE "MONTEREY"
C.	WOOD TEXTURED METAL, ALPOLIC COMPOSITE MATERIALS "Q88 TEAK"	R.	EIFS, PAINTED SHERWIN WILLIAMS "ACCESSIBLE BEIGE" (SW7036) OR EQUIVALENT.
D.	BOX RIBBED METAL PANEL, AARA "SLATE GREY"	S.	EIFS, PAINTED SHERWIN WILLIAMS "STUDIO TAUPE" (SW7549) OR EQUIVALENT.
E.	BOX RIBBED METAL PANEL, AARA "DOVE GREY"	T.	EIFS, PAINTED SHERWIN WILLIAMS "LIBRARY PEWTER" (SW0038) OR EQUIVALENT.
F.	STANDING SEAM METAL ROOFING, AARA "WESTERN RUST"	U.	EIFS, PAINTED SHERWIN WILLIAMS "MEADOWLARK" (SW7522) OR EQUIVALENT.
G.	METAL TRIM, PAINTED SHERWIN WILLIAMS "IRON ORE" (SW7069) OR EQUIVALENT.	V.	HOLLOW METAL DOOR & FRAME, PAINTED SHERWIN WILLIAMS "SMOKEHOUSE" (SW7040) OR EQUIVALENT.
H.	TUBE STEEL TRELLIS OR AWNING FRAMING, PAINTED SHERWIN WILLIAMS "ENDURING BRONZE" (SW7055) OR EQUIVALENT.	W.	STOREFRONT SYSTEM AND ENTRY DOORS, DARK BRONZE ANODIZED ALUMINUM.
J.	STUCCO, PAINTED SHERWIN WILLIAMS "STUDIO TAUPE" (SW7549) OR EQUIVALENT.	X.	STEEL TRELLIS, PAINTED SHERWIN WILLIAMS "ENDURING BRONZE" (SW7055) OR EQUIVALENT.
K.	STUCCO, PAINTED SHERWIN WILLIAMS "TONY TAUPE" (SW7038) OR EQUIVALENT.	Y.	STEEL FRAME AND PANEL, PAINTED SHERWIN WILLIAMS "ENDURING BRONZE" (SW7055) OR EQUIVALENT.
L.	STUCCO, PAINTED SHERWIN WILLIAMS "RUSKIN ROOM GREEN" (SW0042) OR EQUIVALENT.	Z.	EIFS, PAINTED SHERWIN WILLIAMS "RUSKIN ROOM GREEN" (SW0042) OR EQUIVALENT.
M.	INTEGRAL COLORED MESASTONE CMU, SUPERLITE - OLD CASTLE "BLACK CANYON"	AA.	STUCCO, PAINTED SHERWIN WILLIAMS "LIBRARY PEWTER" (SW0038) OR EQUIVALENT.
N.	INTEGRAL COLORED MESASTONE CMU, SUPERLITE - OLD CASTLE "WALNUT CREEK"	BB.	METAL TRIM, PAINTED SHERWIN WILLIAMS "ENDURING BRONZE" (SW7055) OR EQUIVALENT.
O.	INTEGRAL COLORED MESASTONE CMU, SUPERLITE - OLD CASTLE "MONTEREY STONE"		

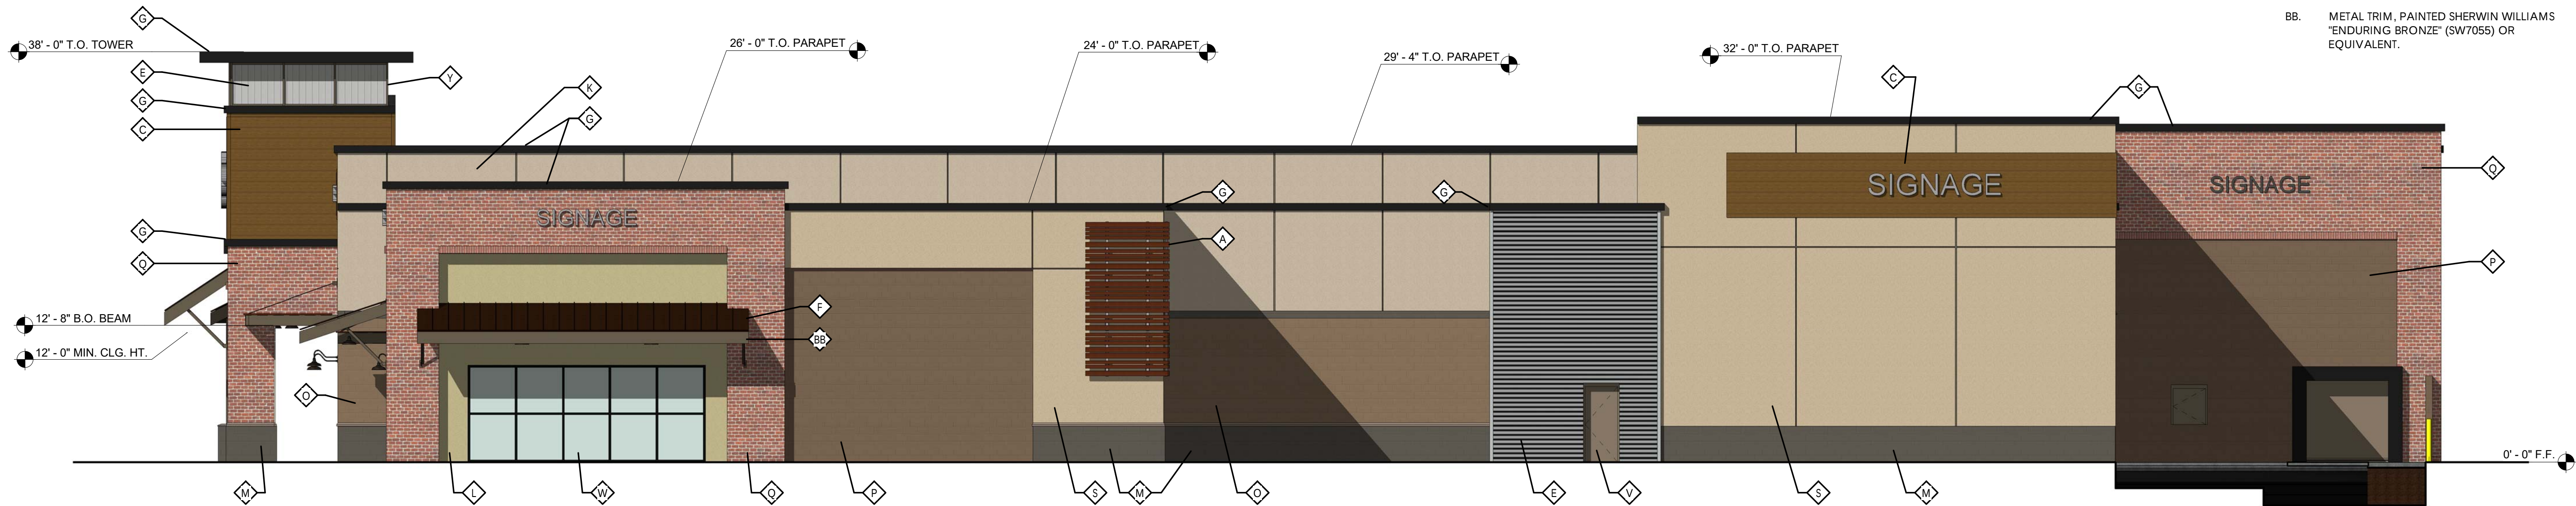

NORTH ELEVATION


1/8" = 1'-0"

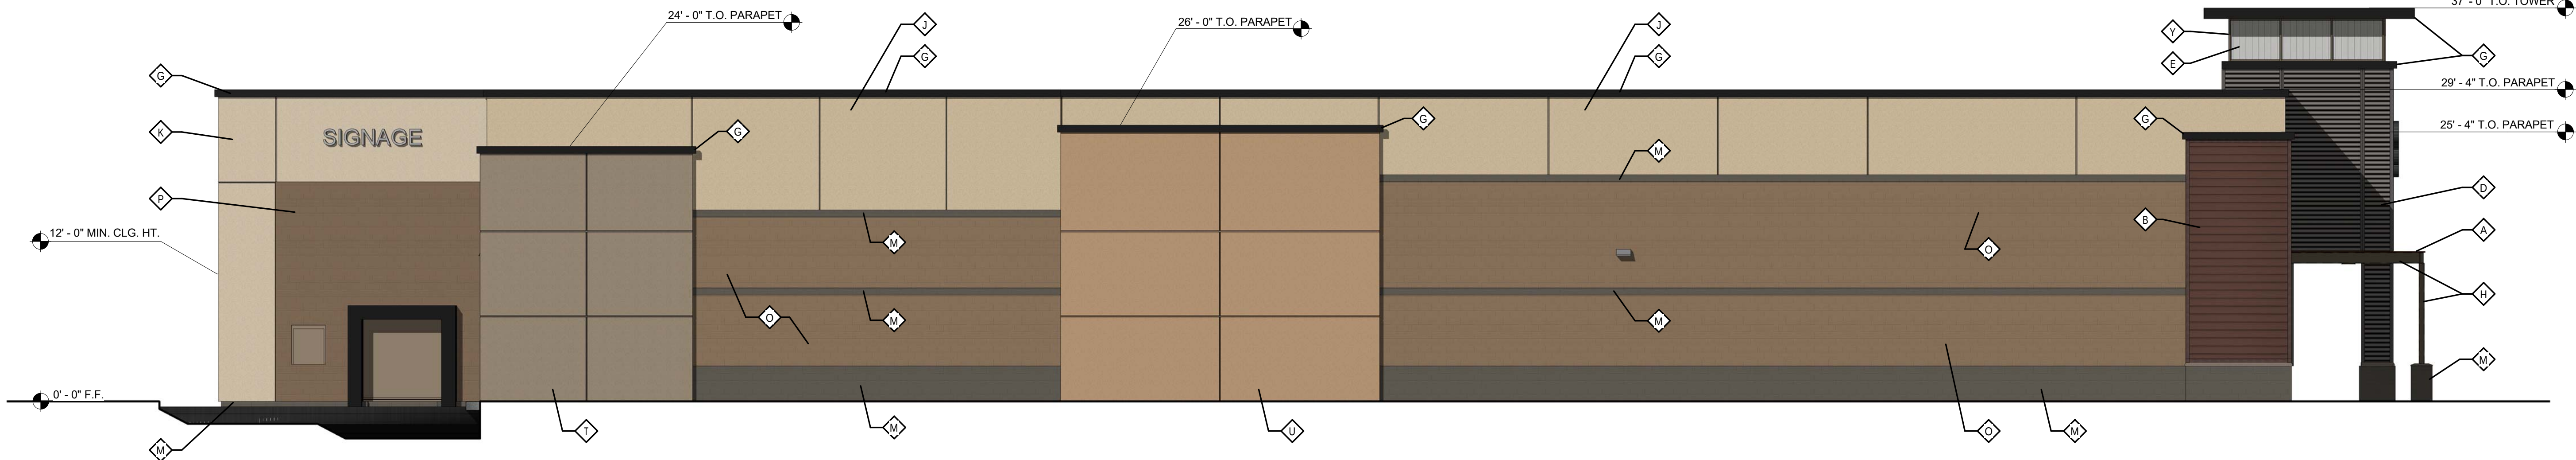

SOUTH ELEVATION


1/8" = 1'-0"

C:\Users\Andrew\Documents\1923 - MARICOPA RETAIL - CENTRAL_andrew\A4006.rvt
8/6/2019 4:09:48 PM

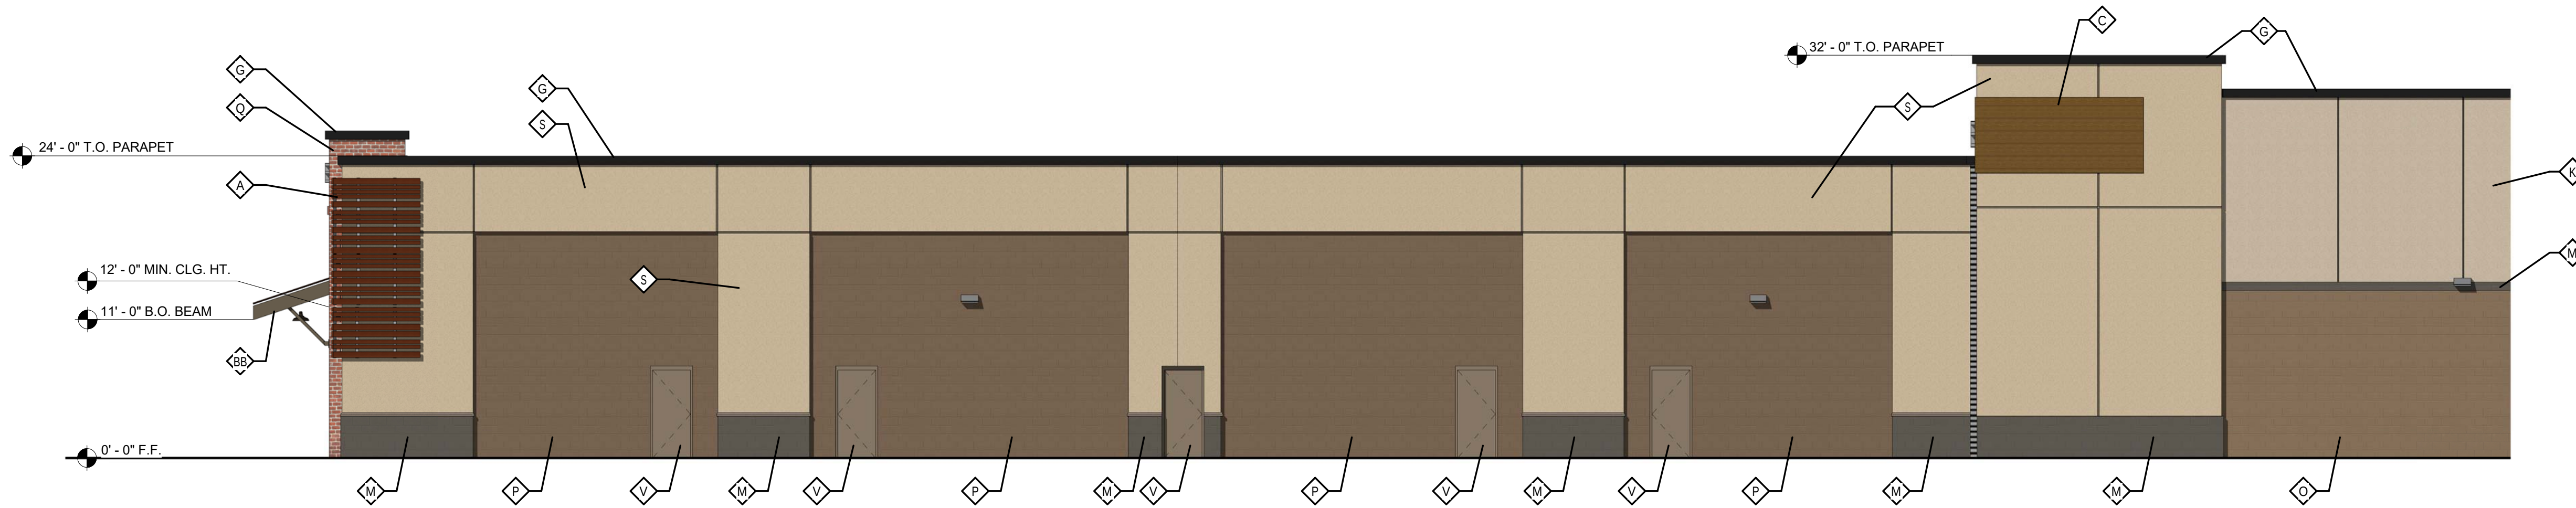


WEST ELEVATION - NORTH END

1/8" = 1'-0"

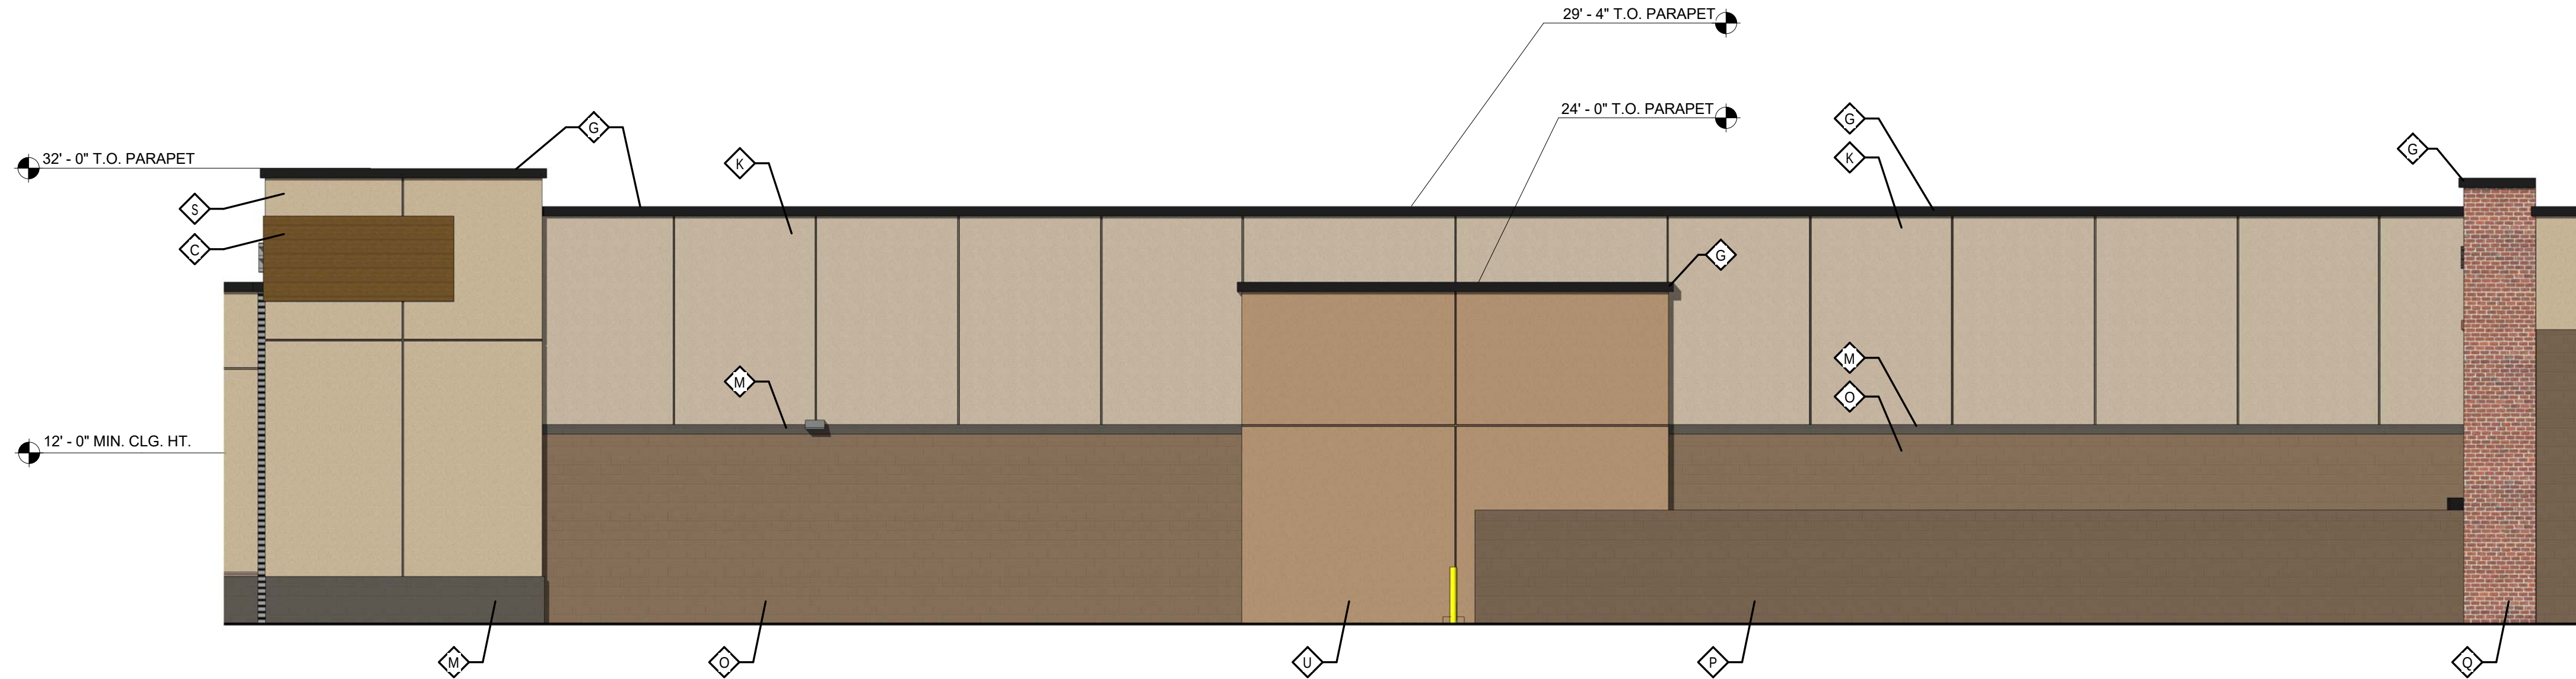

WEST ELEVATION - CENTER

1/8" = 1'-0"

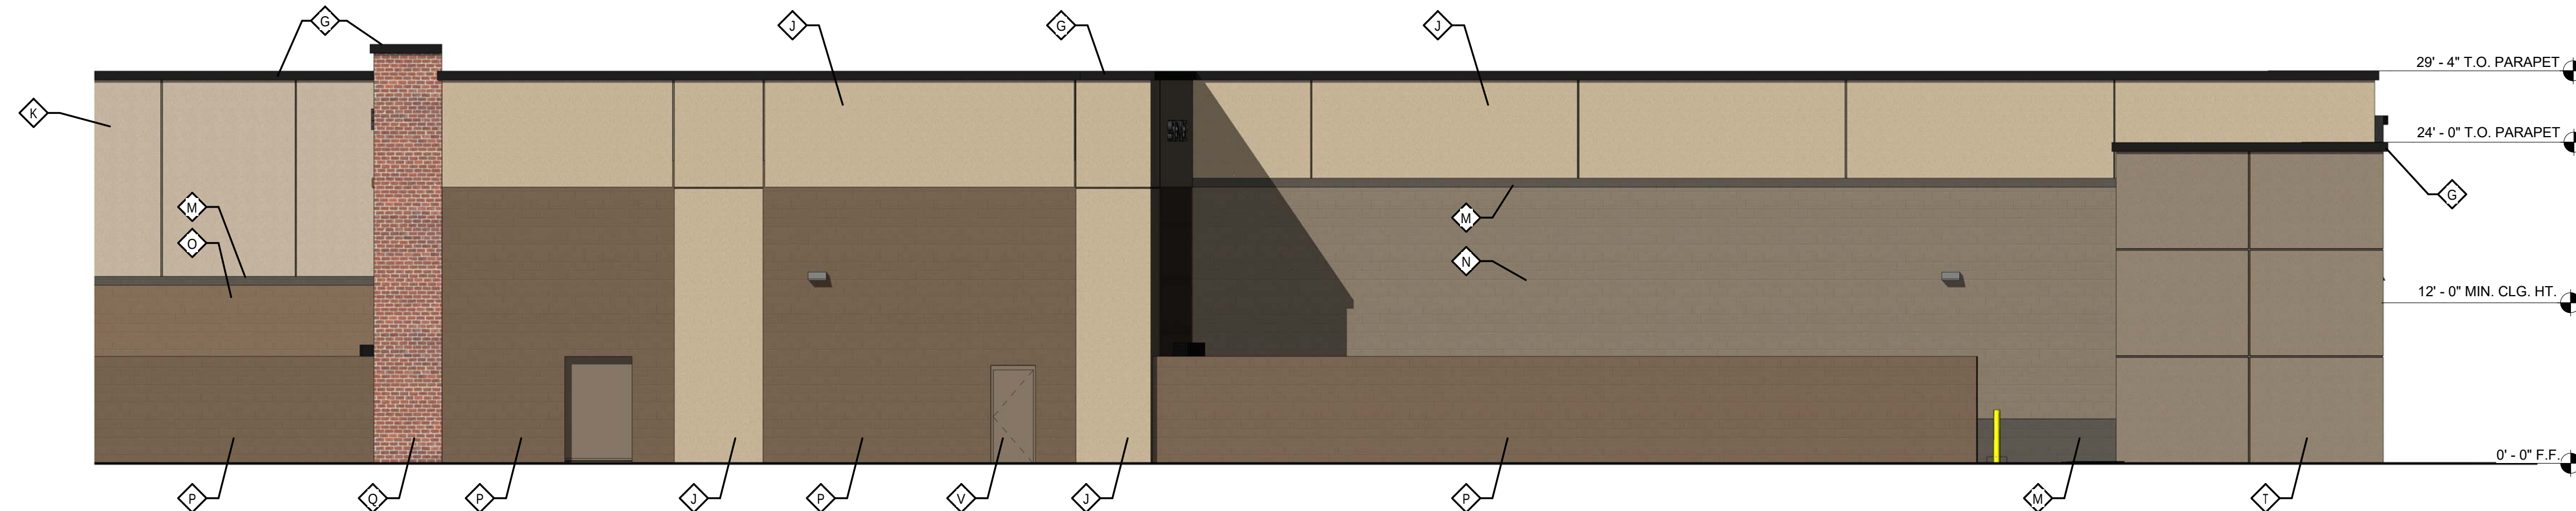

WEST ELEVATION - SOUTH END

1/8" = 1'-0"

MATERIAL / FINISH KEY	
A. COMPOSITE WOOD, FIBERON "MERANTI"	P. INTEGRAL COLORED MESASTONE CMU, SUPERLITE - OLD CASTLE "HOPI SANDSTONE"
B. HARDIE BOARD SIDING, PAINTED SHERWIN WILLIAMS "MOROCCAN BROWN" (SW6060) OR EQUIVALENT.	Q. BRICK VENEER MASONRY, INTERSTATE "MONTEREY"
C. WOOD TEXTURED METAL, ALPOLIC COMPOSITE MATERIALS "QBB TEAK"	R. EIFS, PAINTED SHERWIN WILLIAMS "ACCESSIBLE BEIGE" (SW7036) OR EQUIVALENT.
D. BOX RIBBED METAL PANEL, AARA "SLATE GREY"	S. EIFS, PAINTED SHERWIN WILLIAMS "STUDIO TAUPE" (SW7549) OR EQUIVALENT.
E. BOX RIBBED METAL PANEL, AARA "DOVE GREY"	T. EIFS, PAINTED SHERWIN WILLIAMS "LIBRARY PEWTER" (SW0038) OR EQUIVALENT.
F. STANDING SEAM METAL ROOFING, AARA "WESTERN RUST"	U. EIFS, PAINTED SHERWIN WILLIAMS "MEADOWLARK" (SW7522) OR EQUIVALENT.
G. METAL TRIM, PAINTED SHERWIN WILLIAMS "IRON ORE" (SW7069) OR EQUIVALENT.	V. HOLLOW METAL DOOR & FRAME, PAINTED SHERWIN WILLIAMS "SMOKEHOUSE" (SW7040) OR EQUIVALENT.
H. TUBE STEEL TRELLIS OR AWNING FRAMING, PAINTED SHERWIN WILLIAMS "ENDURING BRONZE" (SW7055) OR EQUIVALENT.	W. STOREFRONT SYSTEM AND ENTRY DOORS, DARK BRONZE ANODIZED ALUMINUM.
J. STUCCO, PAINTED SHERWIN WILLIAMS "STUDIO TAUPE" (SW7549) OR EQUIVALENT.	X. STEEL TRELLIS, PAINTED SHERWIN WILLIAMS "ENDURING BRONZE" (SW7055) OR EQUIVALENT.
K. STUCCO, PAINTED SHERWIN WILLIAMS "TONY TAUPE" (SW7038) OR EQUIVALENT.	Y. STEEL FRAME AND PANEL, PAINTED SHERWIN WILLIAMS "ENDURING BRONZE" (SW7055) OR EQUIVALENT.
L. STUCCO, PAINTED SHERWIN WILLIAMS "RUSKIN ROOM GREEN" (SW0042) OR EQUIVALENT.	Z. EIFS, PAINTED SHERWIN WILLIAMS "RUSKIN ROOM GREEN" (SW0042) OR EQUIVALENT.
M. INTEGRAL COLORED MESASTONE CMU, SUPERLITE - OLD CASTLE "BLACK CANYON"	AA. STUCCO, PAINTED SHERWIN WILLIAMS "LIBRARY PEWTER" (SW0038) OR EQUIVALENT.
N. INTEGRAL COLORED MESASTONE CMU, SUPERLITE - OLD CASTLE "WALNUT CREEK"	BB. METAL TRIM, PAINTED SHERWIN WILLIAMS "ENDURING BRONZE" (SW7055) OR EQUIVALENT.
O. INTEGRAL COLORED MESASTONE CMU, SUPERLITE - OLD CASTLE "MONTEREY STONE"	

THIS DRAWING IS AN INSTRUMENT
OF SERVICE & IS THE PROPERTY OF
SPS+ ARCHITECTS LLP & MAY NOT BE
REPRODUCED OR REPRODUCTIONS
HEREOF USED WITHOUT WRITTEN
PERMISSION.

REVISIONS		
MARK	DATE	DESCRIPTION

REVIEWED BY: BAH
DRAWN BY: BAH,ATS,JSH



ORIGINAL ISSUE
DATE: 08/06/2019


JOB No: 1923

SHEET:



MTB-B NORTH ELEVATION

1/8" = 1'-0"

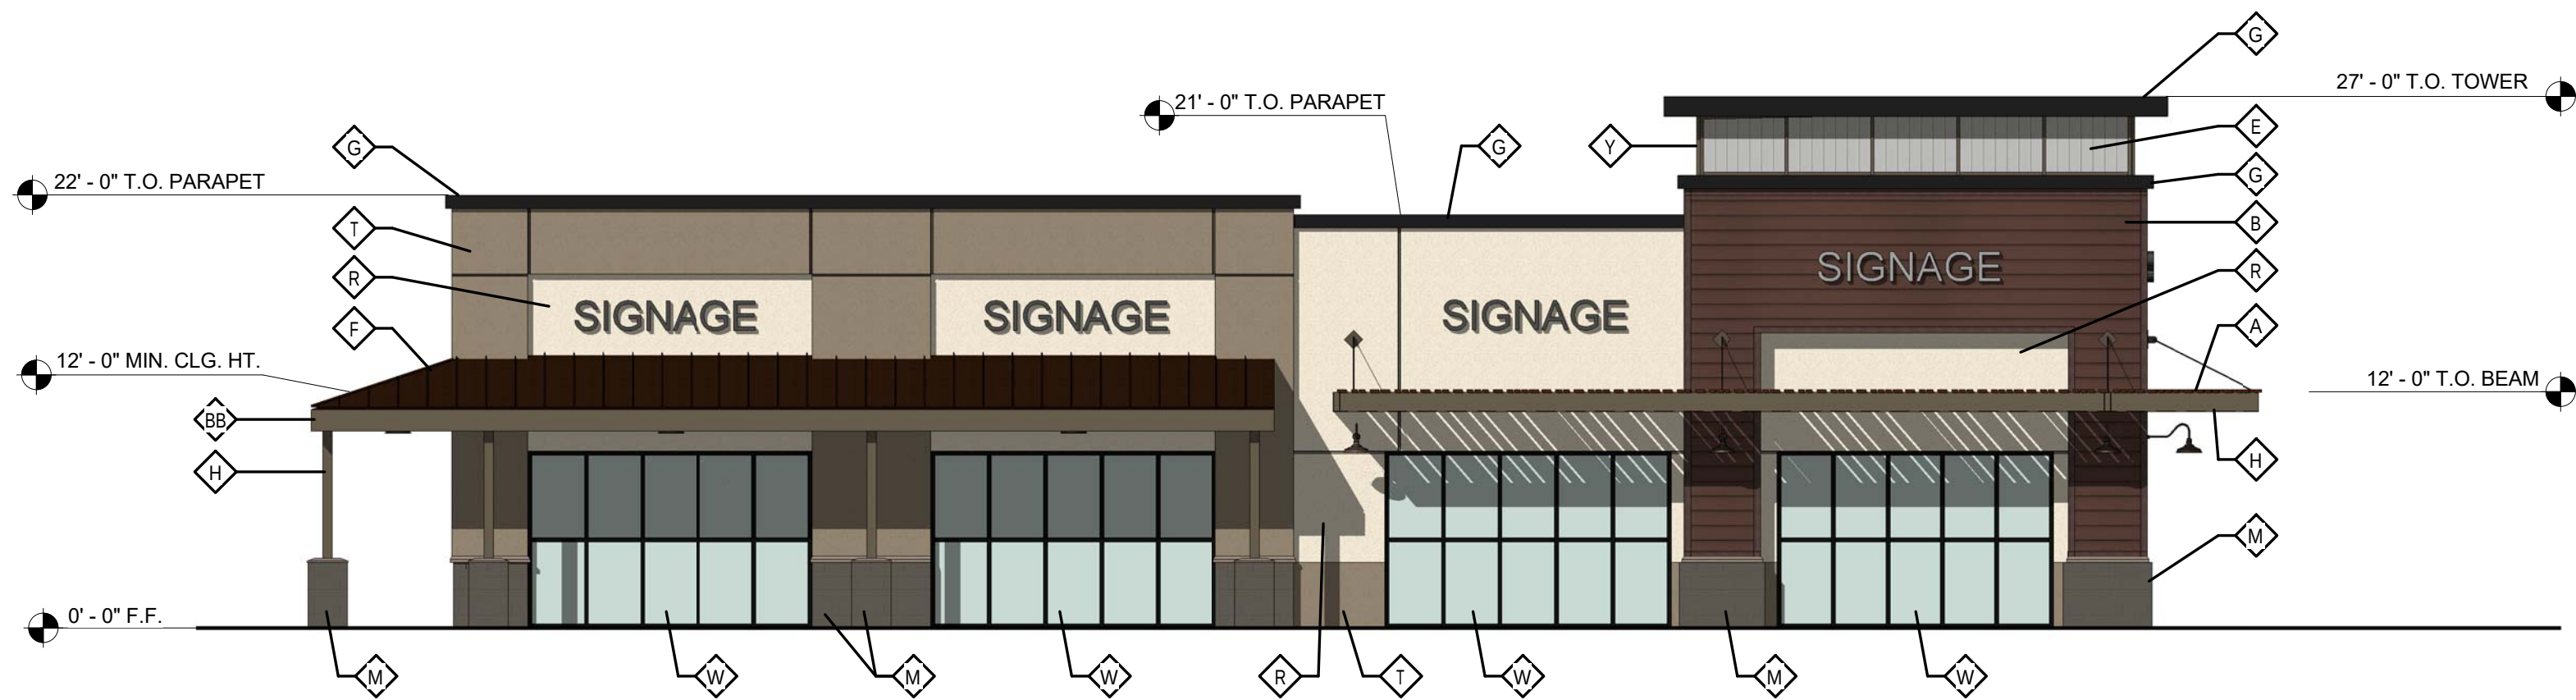

MTB-B EAST ELEVATION

1/8" = 1'-0"



MTB-B SOUTH ELEVATION


1/8" = 1'-0"



MTB-B WEST ELEVATION

1/8" = 1'-0"

#	MATERIAL / FINISH KEY	
A.	COMPOSITE WOOD, FIBERON "MERANTI"	P. INTEGRAL COLORED MESASTONE CMU, SUPERLITE - OLD CASTLE "HOPI SANDSTONE"
B.	HARDIE BOARD SIDING, PAINTED SHERWIN WILLIAMS "MOROCCAN BROWN" (SW6060) OR EQUIVALENT.	Q. BRICK VENEER MASONRY, INTERSTATE "MONTEREY"
C.	WOOD TEXTURED METAL, ALPOLIC COMPOSITE MATERIALS "Q88 TEAK"	R. EIFS, PAINTED SHERWIN WILLIAMS "ACCESSIBLE BEIGE" (SW7036) OR EQUIVALENT.
D.	BOX RIBBED METAL PANEL, AARA "SLATE GREY"	S. EIFS, PAINTED SHERWIN WILLIAMS "STUDIO TAUPE" (SW7549) OR EQUIVALENT.
E.	BOX RIBBED METAL PANEL, AARA "DOVE GREY"	T. EIFS, PAINTED SHERWIN WILLIAMS "LIBRARY PEWTER" (SW0038) OR EQUIVALENT.
F.	STANDING SEAM METAL ROOFING, AARA "WESTERN RUST"	U. EIFS, PAINTED SHERWIN WILLIAMS "MEADOWLARK" (SW7522) OR EQUIVALENT.
G.	METAL TRIM, PAINTED SHERWIN WILLIAMS "IRON ORE" (SW7069) OR EQUIVALENT.	V. HOLLOW METAL DOOR & FRAME, PAINTED SHERWIN WILLIAMS "SMOKEHOUSE" (SW7040) OR EQUIVALENT.
H.	TUBE STEEL TRELLIS OR AWNING FRAMING, PAINTED SHERWIN WILLIAMS "ENDURING BRONZE" (SW7055) OR EQUIVALENT.	W. STOREFRONT SYSTEM AND ENTRY DOORS, DARK BRONZE ANODIZED ALUMINUM.
J.	STUCCO, PAINTED SHERWIN WILLIAMS "STUDIO TAUPE" (SW7549) OR EQUIVALENT.	X. STEEL TRELLIS, PAINTED SHERWIN WILLIAMS "ENDURING BRONZE" (SW7055) OR EQUIVALENT.
K.	STUCCO, PAINTED SHERWIN WILLIAMS "TONY TAUPE" (SW7038) OR EQUIVALENT.	Y. STEEL FRAME AND PANEL, PAINTED SHERWIN WILLIAMS "ENDURING BRONZE" (SW7055) OR EQUIVALENT.
L.	STUCCO, PAINTED SHERWIN WILLIAMS "RUSKIN ROOM GREEN" (SW0042) OR EQUIVALENT.	Z. EIFS, PAINTED SHERWIN WILLIAMS "RUSKIN ROOM GREEN" (SW0042) OR EQUIVALENT.
M.	INTEGRAL COLORED MESASTONE CMU, SUPERLITE - OLD CASTLE "BLACK CANYON"	AA. STUCCO, PAINTED SHERWIN WILLIAMS "LIBRARY PEWTER" (SW0038) OR EQUIVALENT.
N.	INTEGRAL COLORED MESASTONE CMU, SUPERLITE - OLD CASTLE "WALNUT CREEK"	BB. METAL TRIM, PAINTED SHERWIN WILLIAMS "ENDURING BRONZE" (SW7055) OR EQUIVALENT.
O.	INTEGRAL COLORED MESASTONE CMU, SUPERLITE - OLD CASTLE "MONTEREY STONE"	

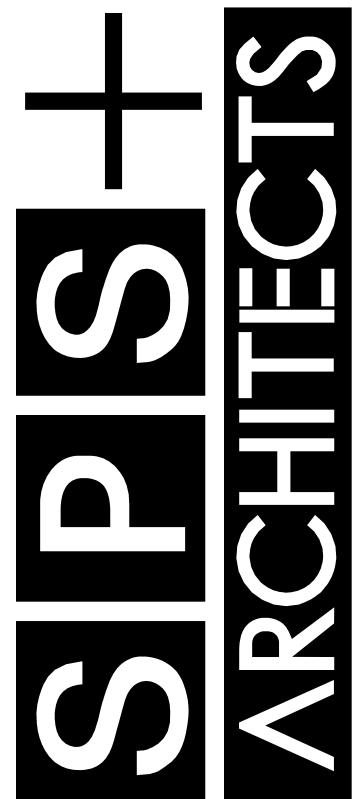

SPS+ ARCHITECTS LLP.
8681 E. VIA DE NEGOCIO
SCOTTSDALE, AZ 85258
TEL: 480.991.0800
FAX: 480.991.2623
spsplusarchitects.com

MARICOPA RETAIL CENTER
THOMPSON THRIFT RETAIL GROUP
SOUTHWEST CORNER OF EDISON RD. & JOHN
WAYNE PARKWAY
EXTERIOR ELEVATIONS - MTB-B

THIS DRAWING IS AN INSTRUMENT OF SERVICE & IS THE PROPERTY OF SPS+ARCHITECTS LLP & MAY NOT BE REPRODUCED OR REPRODUCTIONS HEREOF. USED WITHOUT WRITTEN PERMISSION.

REVISIONS		
MARK	DATE	DESCRIPTION

REVIEWED BY: BAH
DRAWN BY: BAH,ATS,JSH



ORIGINAL ISSUE
DATE: 08/06/2019

JOB No: 1923


SHEET:

A420




MTB-C NORTH ELEVATION

1/8" = 1'-0"

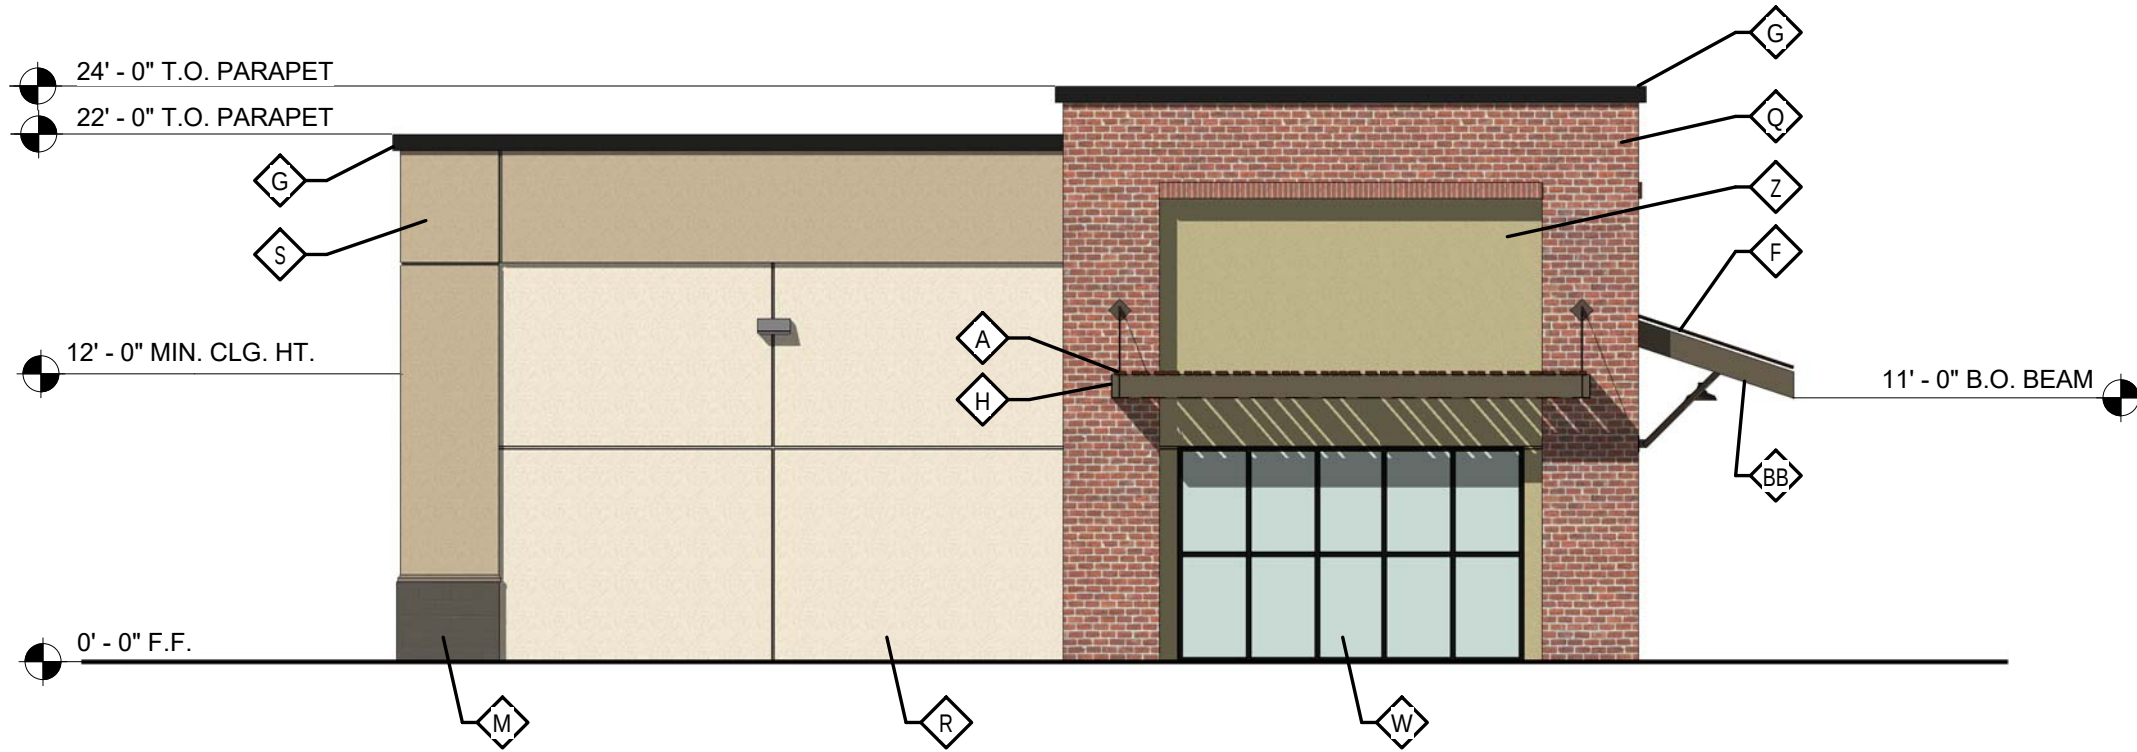


MTB-C EAST ELEVATION

1/8" = 1'-0"

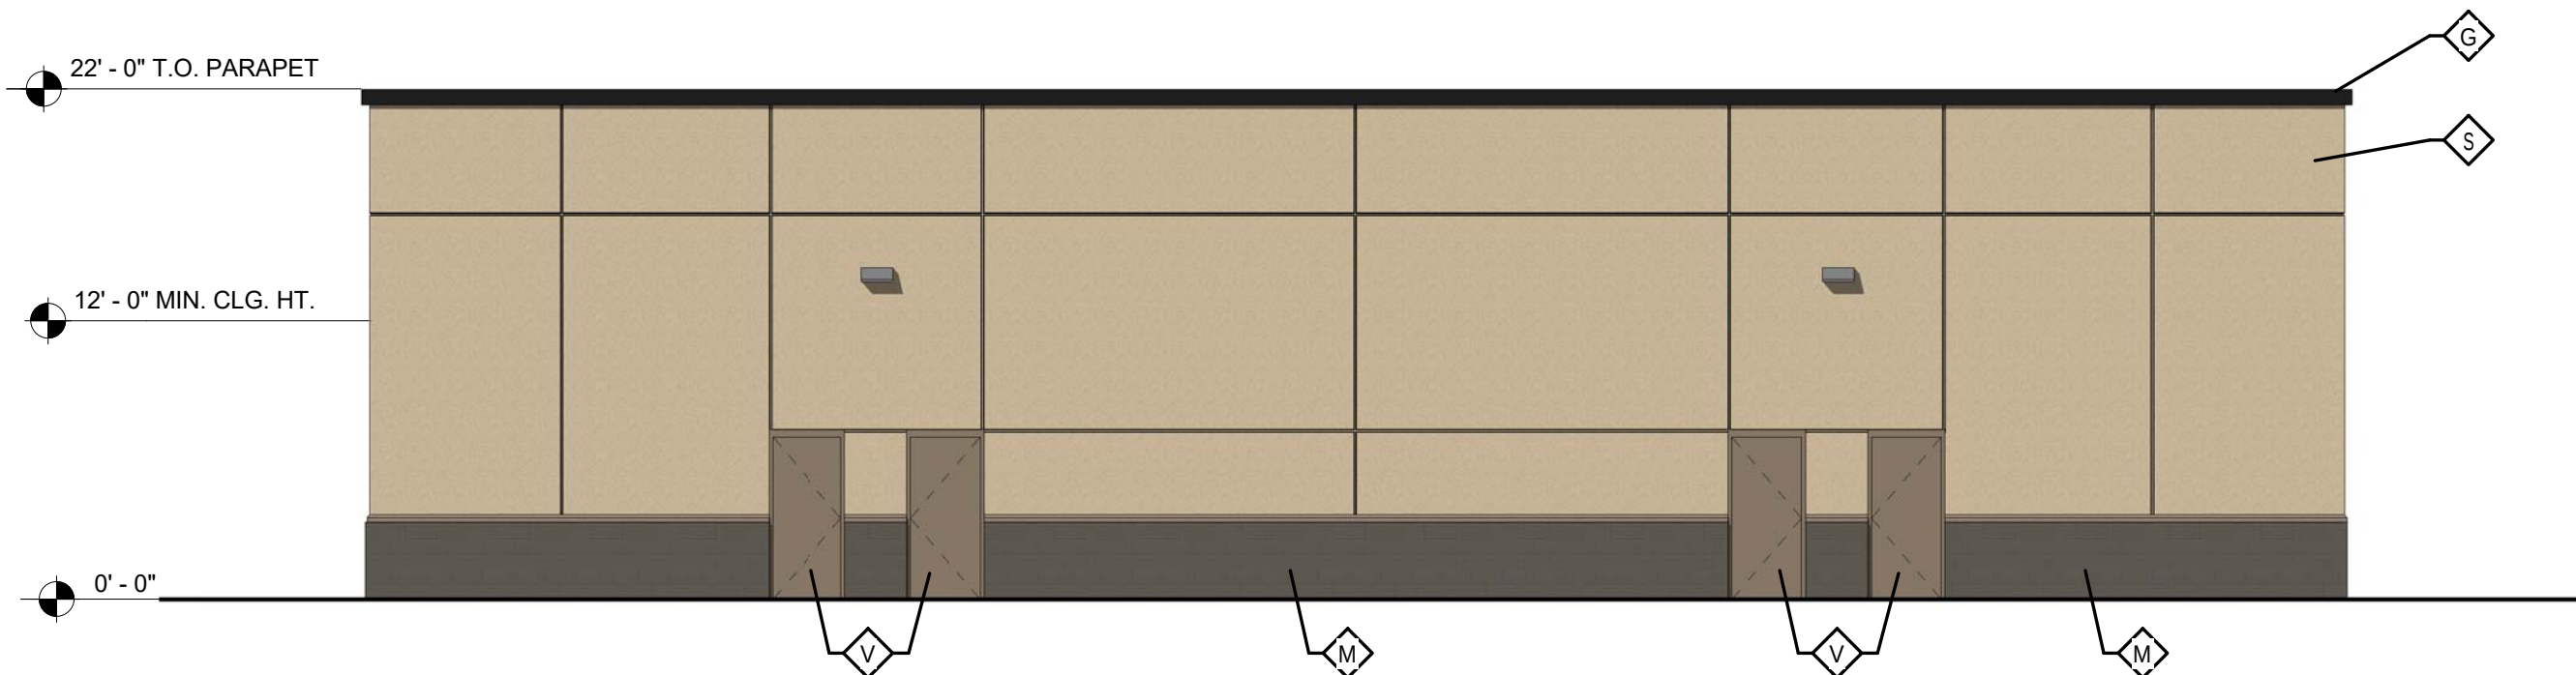

MTB-C SOUTH ELEVATION

1/8" = 1'-0"

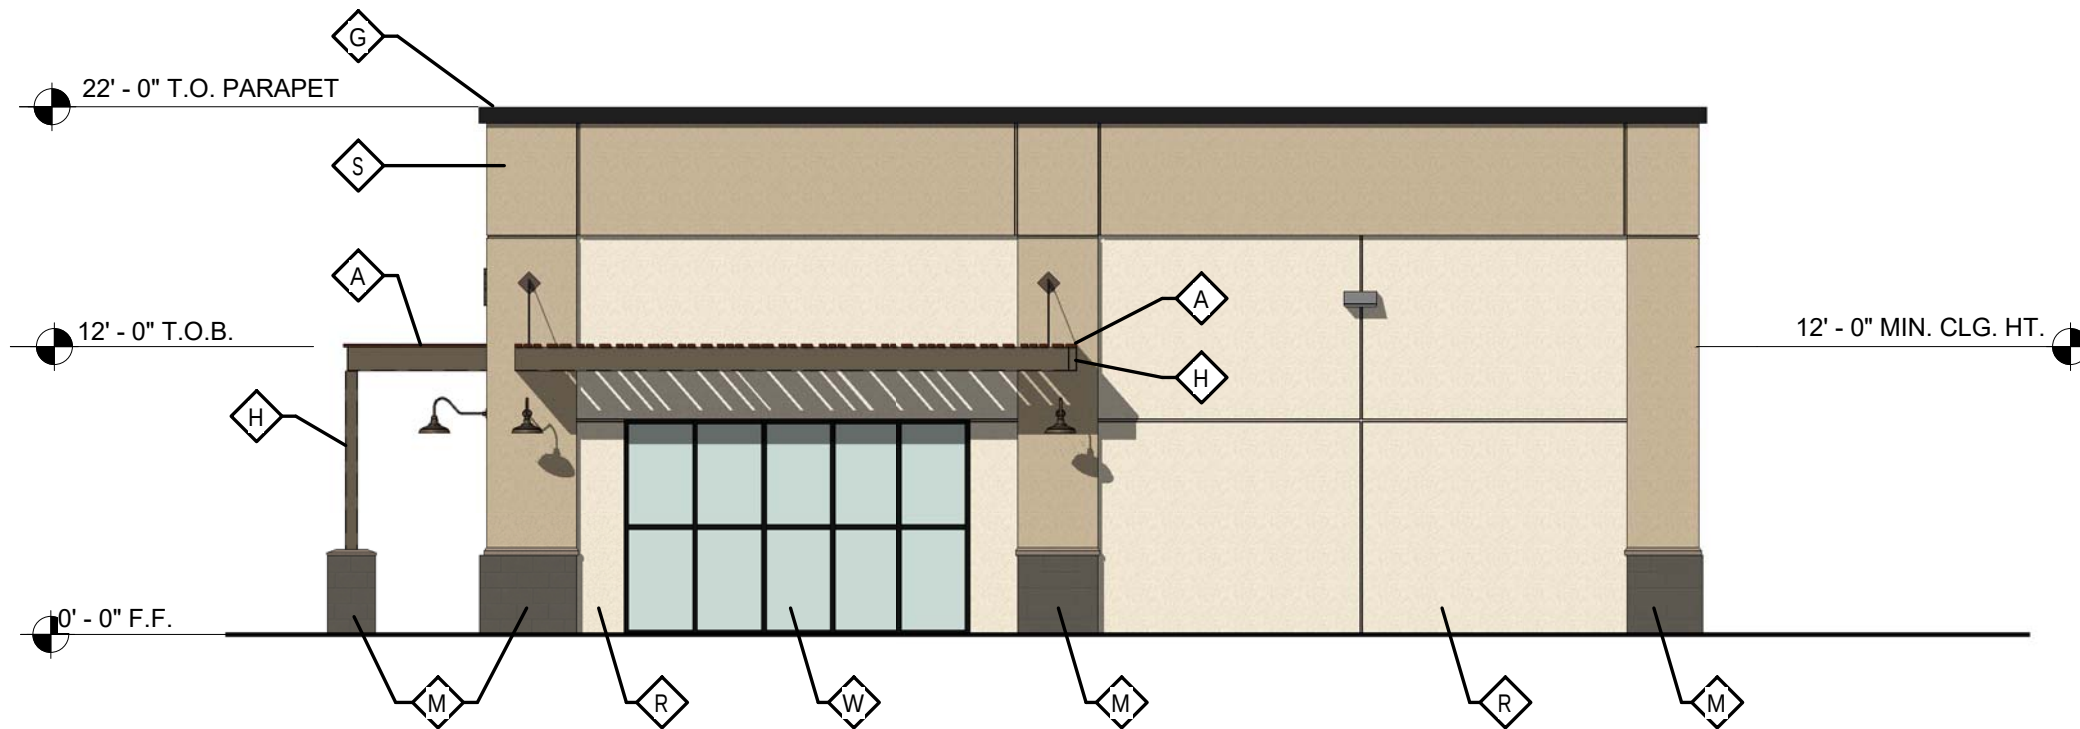

MTB-C WEST ELEVATION

1/8" = 1'-0"

#	MATERIAL / FINISH KEY		
A.	COMPOSITE WOOD, FIBERON "MERANTI"	P.	INTEGRAL COLORED MESASTONE CMU, SUPERLITE - OLD CASTLE "HOPI SANDSTONE"
B.	HARDIE BOARD SIDING, PAINTED SHERWIN WILLIAMS "MOROCCAN BROWN" (SW6060) OR EQUIVALENT.	Q.	BRICK VENEER MASONRY, INTERSTATE "MONTEREY"
C.	WOOD TEXTURED METAL, ALPOLIC COMPOSITE MATERIALS "QBB TEAK"	R.	EIFS, PAINTED SHERWIN WILLIAMS "ACCESSIBLE BEIGE" (SW7036) OR EQUIVALENT.
D.	BOX RIBBED METAL PANEL, AARA "SLATE GREY"	S.	EIFS, PAINTED SHERWIN WILLIAMS "STUDIO TAUPE" (SW7549) OR EQUIVALENT.
E.	BOX RIBBED METAL PANEL, AARA "DOVE GREY"	T.	EIFS, PAINTED SHERWIN WILLIAMS "LIBRARY PEWTER" (SW0038) OR EQUIVALENT.
F.	STANDING SEAM METAL ROOFING, AARA "WESTERN RUST"	U.	EIFS, PAINTED SHERWIN WILLIAMS "MEADOWLARK" (SW7522) OR EQUIVALENT.
G.	METAL TRIM, PAINTED SHERWIN WILLIAMS "IRON ORE" (SW7069) OR EQUIVALENT.	V.	HOLLOW METAL DOOR & FRAME, PAINTED SHERWIN WILLIAMS "SMOKEHOUSE" (SW7040) OR EQUIVALENT.
H.	TUBE STEEL TRELLIS OR AWNING FRAMING, PAINTED SHERWIN WILLIAMS "ENDURING BRONZE" (SW7055) OR EQUIVALENT.	W.	STOREFRONT SYSTEM AND ENTRY DOORS, DARK BRONZE ANODIZED ALUMINUM.
J.	STUCCO, PAINTED SHERWIN WILLIAMS "STUDIO TAUPE" (SW7549) OR EQUIVALENT.	X.	STEEL TRELLIS, PAINTED SHERWIN WILLIAMS "ENDURING BRONZE" (SW7055) OR EQUIVALENT.
K.	STUCCO, PAINTED SHERWIN WILLIAMS "TONY TAUPE" (SW7038) OR EQUIVALENT.	Y.	STEEL FRAME AND PANEL, PAINTED SHERWIN WILLIAMS "ENDURING BRONZE" (SW7055) OR EQUIVALENT.
L.	STUCCO, PAINTED SHERWIN WILLIAMS "RUSKIN ROOM GREEN" (SW0042) OR EQUIVALENT.	Z.	EIFS, PAINTED SHERWIN WILLIAMS "RUSKIN ROOM GREEN" (SW0042) OR EQUIVALENT.
M.	INTEGRAL COLORED MESASTONE CMU, SUPERLITE - OLD CASTLE "BLACK CANYON"	AA.	STUCCO, PAINTED SHERWIN WILLIAMS "LIBRARY PEWTER" (SW0038) OR EQUIVALENT.
N.	INTEGRAL COLORED MESASTONE CMU, SUPERLITE - OLD CASTLE "WALNUT CREEK"	BB.	METAL TRIM, PAINTED SHERWIN WILLIAMS "ENDURING BRONZE" (SW7055) OR EQUIVALENT.
O.	INTEGRAL COLORED MESASTONE CMU, SUPERLITE - OLD CASTLE "MONTEREY STONE"		

SPS+ARCHITECTS

SPS+ ARCHITECTS LLP.
8681 E. VIA DE NEGOCIO
SCOTTSDALE, AZ 85258
TEL: 480.991.0800
FAX: 480.991.2623
spsplusarchitects.com

MARICOPA RETAIL CENTER
THOMPSON THRIFT RETAIL GROUP
SOUTHWEST CORNER OF EDISON RD. & JOHN
WAYNE PARKWAY
EXTERIOR ELEVATIONS - MTB-C

THIS DRAWING IS AN INSTRUMENT OF SERVICE & IS THE PROPERTY OF SPS+ARCHITECTS LLP & MAY NOT BE REPRODUCED OR REPRODUCTIONS HEREOF. USED WITHOUT WRITTEN PERMISSION.

REVISIONS		
MARK	DATE	DESCRIPTION

REVIEWED BY: BAH
DRAWN BY: BAH,ATS,JSH



ORIGINAL ISSUE
DATE: 08/06/2019
JOB No: 1923
SHEET:

A430