STATE OF ARIZONA	<u></u>
COUNTY OF PINAL)ss)
THE NAME "CONDOMINIUM PARCEL 2 OF MINOR LAN ARIZONA LOCATED WITHIN SECTION 14, TOWNSHIP 4 COUNTY, ARIZONA, AS SH"CONDOMINIUM PLAT FOR SUBDIVIDING THE PROPER BOUNDARIES OF THE UNIT PLAT FOR APEX MOTOR ON THIS FUNCTIONS AS SPECIFIED PLAT FOR APEX MOTOR ON THIS FOR APEX MOTOR ON THE ALSO SHOWN ON THE ARE ALSO SHOWN ON THE NOT INTENDED TO TERMINDEDICATIONS OR GRANTS	E PRESENTS: ROUP, LLC AN ARIZONA LIMITED LIABILITY COMPANY, AS OWNER HAS SUBDIVIDED UNDER PLAT FOR APEX MOTOR CLUB PRIVATE GARAGE CONDOMINIUMS", BEING A PORTION OF D DIVISION NUMBER 04—0228, BOOK 11, PAGE 23, OFFICIAL RECORDS OF PINAL COUNTY, I A PORTION OF THE NORTH HALF AND A PORTION OF THE SOUTHWEST QUARTER OF SOUTH, RANGE 2 EAST, OF THE GILA AND SALT RIVER BASE AND MERIDIAN, PINAL HOWN PLATTED HEREON; AND HEREBY PUBLISHES THIS FINAL CONDOMINIUM PLAT FOR APEX MOTOR CLUB PRIVATE GARAGE CONDOMINIUMS" FOR THE PURPOSES OF FURTHER TY TO ESTABLISH THEREON A CONDOMINIUM BY SETTING FORTH THE LOCATION AND TIS AND COMMON ELEMENTS, AND OTHERWISE SETTING FORTH THE PLAT FOR "CONDOMINIUM CLUB PRIVATE GARAGE CONDOMINIUMS", THAT EACH UNIT SHALL BE KNOWN BY THE PLAT; THAT A CONDOMINIUM OWNERS ASSOCIATION WILL BE FORMED TO PERFORM VARIOUS IN THE CONDOMINIUM DECLARATION; AND THAT CONDOMINIUM PLAT FOR "CONDOMINIUM CLUB PRIVATE GARAGE CONDOMINIUMS", AS OWNER HEREBY CONFIRMS AND REAFFIRMS ALL ENTS MADE, DEDICATED AND/OR GRANTED AS DESCRIBED ABOVE (SOME OR ALL OF WHICH IS PLAT SOLELY FOR CONVENIENCE AND CLARITY). THE RECORDATION OF THIS PLAT IS NATE, ABANDON OR OTHERWISE AFFECT ANY EASEMENTS, RIGHTS—OF—WAY OR OTHER CREATED ON SUCH PREVIOUSLY RECORDED PLAT, TO THE EXTENT ANY DEDICATIONS OR HEREON THAT WERE NOT SHOWN, DEDICATED OR GRANTED ON SUCH PREVIOUSLY
IN WITNESS WHEREOF:	
	ROUP, LLC AN ARIZONA LIMITED LIABILITY COMPANY, AS OWNER, HAS HEREUNDER CAUSED ED AND THE SAME TO BE ATTESTED BY THE UNDERSIGNED OFFICER THEREUNTO DULY
AUTHORIZED THIS	
[DAY OF, 2019.
BY:	
ACKNOWLEDGM	ENT:
STATE OF ARIZONA)ss
COUNTY OF)
ON THIS DAY OF .	, 2019, BEFORE ME, THE UNDERSIGNED,
PERSONALLY APPEARED DERSON WHOSE NAME IS	, WHO ACKNOWLEDGED SELF TO BE THE SUBSCRIBED TO THE INSTRUMENT WITHIN, AND WHO EXECUTED THE FOREGOING
	PROSES THEREIN CONTAINED.
IN WITNESS WHEREOF, I F	HAVE HEREUNTO SET MY HAND AND OFFICIAL SEAL.
NOTARY PUBLIC	DATE
MY COMMISSION EXPIRES:	
	NOTARY SEAL
RATIFICATION:	
STATE OF))ss
COUNTY OF	
UNDERSIGNED HEREBY RA DEDICATIONS AS STATED	THAT CERTAIN ASSSIGNMENT OF RENTS AND LEASES, THE ITIFIES, APPROVES AND CONFIRMATION IS GIVEN TO SAID IN THIS PLAT AS TO THE INTEREST OF THE UNDERSIGNED. THE NEFICIARY WARRANTS AND REPRESENTS THEY HAVE POWER AND
RJT-CAPITAL-APEX, LLC	
, TITLE OD DOUTION	
TITLE OR POSITION	DATE
STATE OF	CKNOWLEDGMENT:
COUNTY OF)ss)
THIS DOCUMENT WAS ACK	KNOWLEDGED BEFORE ME ON THIS DAY OF, 2019
BY	FOR AND ON BEHALF OF
NOTARY PUBLIC	
MY COMMISSION EXPIRES:	;
RATIFICATION:	
STATE OF	
COUNTY OF)SS)
RATIFIES, APPROVES AND INTEREST OF THE UNDERS HAVE POWER AND AUTHO	THAT CERTAIN ASSSIGNMENT OF RENTS AND LEASES, THE UNDERSIGNED HEREBY CONFIRMATION IS GIVEN TO SAID DEDICATIONS AS STATED IN THIS PLAT AS TO THE SIGNED. THE PERSON SIGNING FOR BENEFICIARY WARRANTS AND REPRESENTS THEY OR DO SO.
BY:	
SUNCHASE CAPITAL, INC.	
TITLE OR POSITION	DATE


DECLARATION AND DEDICATION:

CONDOMINIUM PLAT

APEX MOTOR CLUB PRIVATE GARAGE CONDOMINIUMS

PORTION OF PARCEL 2, MINOR LAND DIVISION MLD 04-0228, FEE NO. 2004-056637

BOOK 11, PAGE 023, PINAL COUNTY RECORDER, LOCATED WITHIN A PORTION OF THE NORTH HALF AND A PORTION OF THE NORTH HALF OF THE SOUTH HALF OF SECTION 14, TOWNSHIP 4 SOUTH, RANGE 2 EAST, OF THE GILA AND SALT RIVER BASE AND MERIDIAN, PINAL COUNTY, ARIZONA

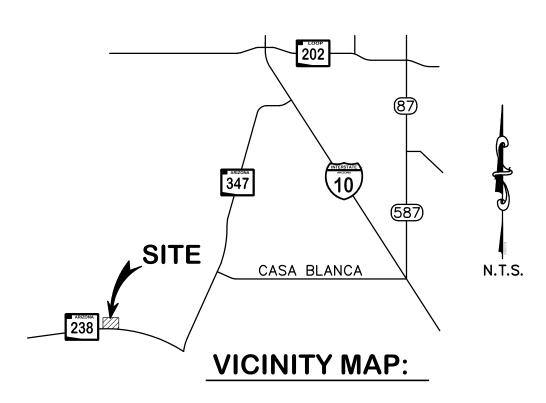

GENERAL NOTES:

- 1. ALL PORTIONS OF THIS CONDOMINIUM OTHER THAN THE UNITS SHALL BE COMMON ELEMENTS.
- 2. THIS CONDOMINIUM SHALL BE SUBJECT TO THE CONDOMINIUM DECLARATION FOR APEX MOTOR CLUB PRIVATE GARAGE CONDOMINIUMS, A CONDOMINIUM TO BE RECORDED FOLLOWING THE RECORDING OF THIS PLAT.
- THIS PLAT CONTAINS ALL OF THE INFORMATION REQUIRED TO BE SET FORTH ON THIS PLAT BY SECTION 33-1219 OF A.R.S.
- 4. CITY OF MARICOPA IS NOT RESPONSIBLE FOR AND WILL NOT ACCEPT MAINTENANCE OF ANY PRIVATE STREETS, PRIVATE UTILITIES, PRIVATE FACILITIES AND LANDSCAPED AREAS, ETC., WITHIN THE PROJECT. PRIVATE STREETS, PRIVATE UTILITIES, PRIVATE FACILITIES AND LANDSCAPED AREAS SHALL BE OWNED AND MAINTAINED BY THE
- 5. NO STRUCTURES OF ANY KIND MAY CONSTRUCTED IN OR ACROSS NOR SHALL OTHER IMPROVEMENTS OR ALTERATIONS BE MADE TO THE DRAINAGE FACILITIES THAT ARE A PART OF THIS DEVELOPMENT WITHOUT WRITTEN AUTHORIZATION OF THE CITY OF MARICOPA
- 6. ALL RETENTION BASINS MUST DRAIN ANY STORM EVENT UP TO AND INCLUDING THE 100-YEAR 2 HOUR STORM WITHIN 36 HOURS. OWNER(S) OF AM BASIN FAILING TO MEET THAT REQUIREMENT MUST TAKE CORRECTIVE ACTION TO BRING THE BASIN INTO COMPLIANCE.
- 7. ALL DRYWELLS SHOWN ON THIS PROJECT SHALL BE MAINTAINED BY ______ AND ARE TO BE REPLACED BY THE _____ TO DRAIN THE SURFACE WATER IN A 36 HOUR PERIOD. REGULAR MAINTENANCE OF THE DRYWELL SILTING CHAMBER 1S RECURRED TO ACHIEVE THE BEST OPERATION OF THE DRYWELL
- 8. CONSTRUCTION WITHIN PUBLIC UTILITY EASEMENT, EXCEPT BY PUBLIC AGENCIES AND UTILITIES COMPANIES SHALL, BE LIMITED UTILITIES, AND WOOD, WIRE OR REMOVABLE SECTION TYPE FENCING UNLESS APPROVED OTHERWISE BY THE CITY OF MARICOPA.
- 9. UTILITY LINES ARE TO BE CONSTRUCTED AS REQUIRED BY THE ARIZONA CORPORATION COMMISSION GENERAL ORDER R.(42)33.
- 10. THE BUILDING UNIT NUMBERS SHOWN ON THIS PLAT ARE NOT THE SAME AS THE BUILDING ADDRESS SUITE NUMBERS PROVIDED BY THE CITY OF MARICOPA.
- 11. THE PARKING SHOWN ON THIS PLAT IS SHARED PARKING AMONGST THE BUILDINGS EXCEPT THOSE SPACES DESIGNATED AS ASSIGNED PARKING.
- 12. THE AREA PLATTED HEREON IS APPROVED AND LIES WITHIN GLOBAL WATER SERVICE AREA OF THE CITY OF MARICOPA WHICH IS DESIGNATED AS HAVING AN ASSURED WATER SUPPLY IN ACCORDANCE WITH ARS.45-576.

COVENANTS, CONDITIONS AND RESTRICTIONS (DEED RESTRICTIONS):

COVENANTS, CODES AND RESTRICTIONS FOR (NAME OF SUBDIVISION) MARICOPA. ARIZONA ARE RECORDED IN __, PINAL COUNTY RECORDS

SANITARY SEWER SERVICE:	
SANITARY SEWER:	HAS/HAS NOT AGREED TO SERVE THIS SUBDIV
AND HAS/HAS NOT AGREED TO ALLOW THE SUBDIVISION	
BY:	
(TITLE)	
ACCURED WATER CURRY.	

ASSURED WATER SUPPLY: ASSURED WATER SUPPLY:

THE ARIZONA DEPARTMENT OF WATER RESOURCES HAS GRANTED A CERTIFICATE OF ASSURED WATER SUPPLY, DWR FILE NO. __, FOR THE SUBDIVISION IN ACCORDANCE WITH SECTION 45-576 OF THE ARIZONA REVISED STATUTES (ARS).

Ś	STATE OF)					
OWLEDGED BEFORE ME ON THIS DAY OF, 2019	COUNTY OF)SS)					
FOR AND ON BEHALF OF	THIS DOCUMENT	WAS ACKNOWLEDGE	D BEFORE	ME ON T	HIS DA	Y OF	, 2019
	BY		FOR .	AND ON E	BEHALF OF		
	BY		FOR <i>i</i>	AND ON E	BEHALF OF		
	MY COMMISSION	EXPIRES:					

I HEREBY CERTIFY THAT THE WITHIN INSTRUMENT IS FILED IN THE OFFICIAL RECORDS OF THIS COUNTY IN
FEE NO:
DATE:
REQUEST OF:

WITNESS MY HAND AND OFFICIAL SEAL. VIRGINIA ROSS, PINAL COUNTY RECORDER

SURVEYOR

HUNTER ENGINEERING 10450 NORTH 74TH STREET SCOTTSDALE ARIZONA 85258 PHONE: (480)991-3985 CONTACT: JERRY HEATH EMAIL: jheath@hunterengineertingpc.com

STATE OF ARIZONA COUNTY OF PINAL

DRAWN BY: JR

_ DEPUTY

LEGAL DESCRIPTION:

EMAIL: jplotke@privatemotorsports.com

9035 EAST PIMA ROAD, SUITE 113

SCOTTSDALE ARIZONA 85258

PHONE: (855)404-7223

CONTACT: JASON PLOTKE

PRIVATE MOTORSPORTS GROUP, LLC

OWNER

THE NORTH HALF AND THAT PORTION OF THE NORTH HALF OF THE SOUTH HALF OF SECTION 14, TOWNSHIP 4 SOUTH, RANGE 2 EAST OF THE GILA AND SALT RIVER BASE AND MERIDIAN, PINAL COUNTY, ARIZONA, LYING NORTH OF THE MARICOPA HIGHWAY;

EXCEPT THAT PART OF SECTION 14. TOWNSHIP 4 SOUTH, RANGE 2 EAST OF THE GILA AND SALT RIVER BASE AND MERIDIAN, PINAL COUNTY, ARIZONA, MORE SPECIFICALLY DESCRIBED AS FOLLOWS:

A STRIP OF LAND 80 FEET IN WIDTH LYING PARALLEL AND ADJACENT TO THE EXISTING NORTHERN RIGHT-OF-WAY LINE OF THE SOUTHERN PACIFIC TRANSPORTATION COMPANY 200 FOOT RAILROAD RIGHT-OF-WAY; AND

EXCEPT THAT PORTION OF SECTION 14, TOWNSHIP 4 SOUTH, RANGE 2 EAST OF THE GILA AND SALT RIVER BASE AND MERIDIAN, PINAL COUNTY, ARIZONA WHICH LIES NORTHERLY OF THE EXISTING 80.00 FOOT PUBLIC HIGHWAY AND SOUTHERLY OF THE FOLLOWING DESCRIBED LINE:

COMMENCING AT THE EAST QUARTER CORNER OF SAID SECTION 13. TOWNSHIP 4 SOUTH, RANGE 2 EAST:

THENCE SOUTH 00 DEGREES 17 MINUTES 16 SECONDS EAST, A DISTANCE OF 584.27 FEET ALONG THE EAST LINE OF SAID SECTION TO THE POINT OF BEGINNING;

THENCE FROM A LOCAL TANGENT BEARING OF NORTH 78 DEGREES 29 MINUTES 41 SECONDS WEST ALONG THE ARC OF A CURVE TO THE LEFT HAVING A RADIUS OF 34,630.61 FEET, A DISTANCE OF 6718.89 FEET;

THENCE SOUTH 00 DEGREES 23 MINUTES 21 SECONDS WEST, A DISTANCE OF 10.00 FEET TO THE TERMINUS OF SAID LINE WITHIN SAID SECTION 14, SAID TERMINUS BEING ON THE NORTHERN RIGHT-OF-WAY LINE OF SAID PUBLIC HIGHWAY; AND

EXCEPT ANY PORTION LYING WITHIN THAT PORTION OF THE NORTHWEST QUARTER OF SECTION 13 AND THE NORTHEAST QUARTER OF SECTION 14 OF TOWNSHIP 4 SOUTH RANGE 2 EAST OF THE GILA AND SALT RIVER BASE AND MERIDIAN, PINAL COUNTY, ARIZONA, MORE PARTICULARLY DESCRIBED AS FOLLOWS:

BEGINNING AT THE NORTHWEST CORNER OF SECTION 13, WHICH IS A 2" IRON PIPE, FROM WHICH THE NORTH QUARTER CORNER OF SAID SECTION 13 BEARS NORTH 89°42'05" EAST, 2591.89 FEET, WHICH IS A 1/2" PIPE, AND IS THE BASIS OF BEARING;

THENCE NORTH 89°42'05" EAST, ALONG THE NORTH LINE OF SAID SECTION 13,201.27 FEET;

THENCE SOUTH 0°36'00" WEST, PARALLEL WITH THE WEST LINE OF SAID SECTION 13 AND COINCIDENT WITH THE PROPERTY LINE DESCRIBED IN DOCKET 2026, PAGE 207, 2205.95 FEET;

THENCE NORTH 89°24'00" WEST, COINCIDENT WITH THE PROPERTY LINE DESCRIBED IN DOCKET 2026, PAGE 207,

THENCE SOUTH 0°36'00" WEST, PARALLEL WITH AND 33 FEET WEST OF THE WEST LINE OF SAID SECTION 13 AND COINCIDENT WITH THE PROPERTY LINE DESCRIBED IN DOCKET 2026, PAGE 207, 336.70 FEET TO A POINT ON A NON TANGENT CURVE CONCAVE TO THE SOUTH, ON THE NORTHERLY RIGHT-OF WAY OF STATE ROUTE 238 AS PER DOCKET 1463, PAGE 573 AND DOCKET 1535, PAGE 573; FROM SAID POINT THE CENTER POINT OF SAID CURVE BEARS SOUTH 2°44'56" WEST, 34630.61 FEET:

THENCE WESTERLY ALONG THE ARC OF SAID CURVE. THROUGH A CENTRAL ANGLE OF 0°51'13". 515.99 FEET:

THENCE NORTH 0°36'00" EAST, PARALLEL WITH THE WEST LINE OF SAID SECTION 13, 2517.96 FEET TO THE NORTH LINE OF SAID SECTION 14;

THENCE NORTH 89'58'13" EAST, ALONG THE NORTH LINE OF SAID SECTION 14, 548.78 FEET TO THE POINT OF BEGINNING.

SURVEYOR'S CERTIFICATION:

CITY DEPARTMENT APPROVAL

I HEREBY CERTIFY THAT I AM REGISTERED PROFESSIONAL LAND SURVEYOR IN THE STATE OF ARIZONA: THAT THIS PLAT HEREON HAS BEEN PREPARED FROM A SURVEY PERFORMED BY ME OR UNDER MY DIRECT SUPERVISION DURING THE MONTH OF JULY, 2019, THAT THE SURVEY IS TRUE AND ACCURATELY REPRESENTS THE PROPERTY DESCRIBED HEREON. I FURTHER CERTIFY THAT ALL MONUMENTS EXIST OR WILL BE SET AS SHOWN, THAT ALL LOT CORNERS ARE SET OR WILL BE SET, IN ACCORDANCE WITH THE LATEST ADAPTED "ARIZONA BOUNDARY SURVEY MINIMUM STANDARDS": AND THAT SAID MONUMENTS ARE / SUFFICIENT TO ENABLE THE SURVEY TO BE RETRACED.

10-17-19 NAME: JERRY D. HEATH, JR. RLS 45835 10450 N. 74TH STREET, STE. 200 SCOTTSDALE, AZ 85258

DATE

CITY COUNCIL APPROVAL: APPROVED BY THE CITY COUNCIL OF THE CITY OF MARICOPA, ARIZONA, THIS ______ DAY OF CITY CLERK

THIS PLAT WAS APPROVED BY THE CITY ENGINEER AND	THE DEVELOPMENT SERVICES DIRECTOR.			
BY:CITY ENGINEER	DATE:			
BY: DEVELOPMENT SERVICES DIRECTOR	DATE:			

CHECKED BY: JDH

ST., ALE, 480 480

TER EERIN HON STATE 0

OND C \mathbf{O} 0 0


SECTION: 14 TWNSHP: 4S RANGE: 2E

JOB NO.: _GEC222-S

SCALE NTS

SHEET

CONDOMINIUM PLAT LEGEND: FOUND AS NOTED BRASS CAP FLUSH APEX MOTOR CLUB PRIVATE GARAGE CONDOMINIUMS ADOT ANGLE IRON A PORTION OF PARCEL 2, MINOR LAND DIVISION MLD 04-0228, — – — — — MONUMENT LINE BOOK 11. PAGE 023. PINAL COUNTY RECORDER, LOCATED WITHIN A PORTION OF THE NORTH HALF AND A PORTION OF THE NORTH HALF OF THE SOUTH HALF OF SECTION 14, TOWNSHIP 4 SOUTH. RANGE 2 EAST, OF THE GILA AND SALT RIVER BASE AND MERIDIAN, PINAL COUNTY, ARIZONA - - RIGHT-OF-WAY LINE SCALE: 1" = 200'DRAWN BY: JR CHECKED BY: JDH NE COR. SEC.14 — TRACT 41 T.4S.,R.2E. BOOK 1, PAGE 172 N 1/4 COR. SEC.14— NOT FD. CALCULATED PER T.4S.,R.2E. ALTA PREPARED BY RLF CONSULTING NOT FD. CALCULATED PER #999088 DATED 12/08/16 ALTA PREPARED BY RLF CONSULTING N89°45'27"E #999088 DATED 12/08/16 55.01 FD. IB, NO ID N89°56'31"E NW COR. SEC.14 — N89*57'09"E 2606.96' N89°56'31"E 2739.53' T.4S.,R.2E. FD. BLM BRASS CAP 2003.02 548.93 2684.53' (SITE BENCHMARK) & FD. IB, NO ID POINT OF COMMENCEMENT — FD. AL. CAP FLUSH HANSEN ENG. LS37512 55' RIGHT OF WAY --510-80-0080 ATLAS USA FEE 510-80-0070 COMMERCIAL **PERMANENT** ATLAS LLC **PIPELINE** COMMERCIAL FOR COMMON ELEMENTS & — APN 510-05-0010 EASEMENT BUILDING LOCATIONS SEE 1534-446 SHEET 3 & 4 OF THIS MAP A PORTION OF PARCEL 2, MINOR LAND DIVISION MLD 04-0228 FEE NO. 2004-056637 P.C.R. 40' TEMP. PIPELINE EASEMENT 1534-446 PCR BOOK 11, PAGE 023, PCR APN 510-80-003C to/res 3/31/20 55' RIGHT OF WAY -GARAGE 510-80-0060 ATLAS COMMERCIAL FD. BRASS CAP — FLUSH ← FD. AL. CAP PINAL CO. 2005 LOB PRIVATE (LAND DIVISION MLD 04-0228, TED WITHIN A PORTION OF THI F OF THE SOUTH HALF OF SEC FLUSH, PI FOR BUILDING LETTERS AND -HANSEN ENG. **BUILDING LETTERING AND UNIT NUMBERS** UNIT NUMBERS SEE DETAIL LEFT LS37512 L=137.46', R=175.00' USA FEE CH=N21°55'23"W, 133.95'-PERMANENT FD. BRASS CAP Δ=45°00'19" **PIPELINE FLUSH** 510-05-009B EASEMENT PINAL CO. 2005 12014-056038 1534-446 FOR COMMON ELEMENTS & BUILDING LOCATIONS SEE SHEET 3 & 4 OF THIS MAP 40' TEMP. PIPELINE EASEMENT 1534-446 PCR FD. AL. CAP FLUSH-HANSEN ENG. LS37512 MOTOR (COI PARCEL 2, MINOR -FD. BRASS CAP FLUSH PINAL CO. 2005 —USA FEE 1541–335, PCR APN 510-80-0050 ATLAS COMMERCIAL LLC L=4715.23', R=34730.61' FD. ADOT – ANGLE CH=S87°59'00"W, 4711.61'-100' R/W FD. ADOT -Δ=7*46'44" 110' RW -FND BRASS CAP FLUSH FND IRON BAR FLUSH-ANGLE IRON TYP. IRON TYP. STAMPED "PINAL 2005" NO I.D. — USA FEE 1541–335, PCR FD. ADOT — ANGLE 110' R/W L=900.29', R=34630.61' 120.86' 80' ADOT RW __L=3813.49', R=34620.61 CH=N88°52'05"W, 900.27' IRON TYP. **→** 55.00' CH=S87°13'53"W, 3811.57 S0°23'14"W Δ=1°29'22' SR 238 W 1/4 COR. Δ=0°49'00" 10.00' SEC.14 -FD ADOT AL CAP R=34630.61' L=493.69' FND IRON BAR FLUSH T.4S.,R.2E. FD. IB, BENT N89°35'11"E 2621.93' SOUTH LINE OF THE NORTHEAST QUARTER N89*35'11"E 2688.22' USA FEE-SECTION: 14 SHOT AT BASE FND ADOT ANGLE—/ IRON TYP. SOUTH LINE OF THE NORTHWEST QUARTER -E 1/4 COR. SEC.14 1541-335, PCR OF SECTION 14, T.4N., R.2E. TWNSHP: 4S T.4Ś.,R.2E. NOT FD. CALCULATED PER OF SECTION 14, T.4N.,R.2E. APN N0'12'32"W RANGE: 2E FND ADOT ANGLE -510-05-003K 53.58' - CENTER SEC.14, T.4S.,R.2E. ALTA PREPARED BY IRON TYP. NOT FD. CALCULATED PER L=55.28', R=34620.61' RLF CONSULTING ALTA PREPARED BY RLF CONSULTING JOB NO.: CH=S84°01'49"W, 55.28'-#999088 DATED 12/08/16 **RIGHT OF WAY NOTE:** LGEC222-S #999088 DATED 12/08/16 Δ=0°05'29" ADDITIONAL RIGHT OF WAY DEDICATIONS FOR STATE ROUTE SCALE 238 AND WARREN ROAD SHALL BE DONE BY SEPARATE DOCUMENT. 1"=200' SHEET 2 of 4

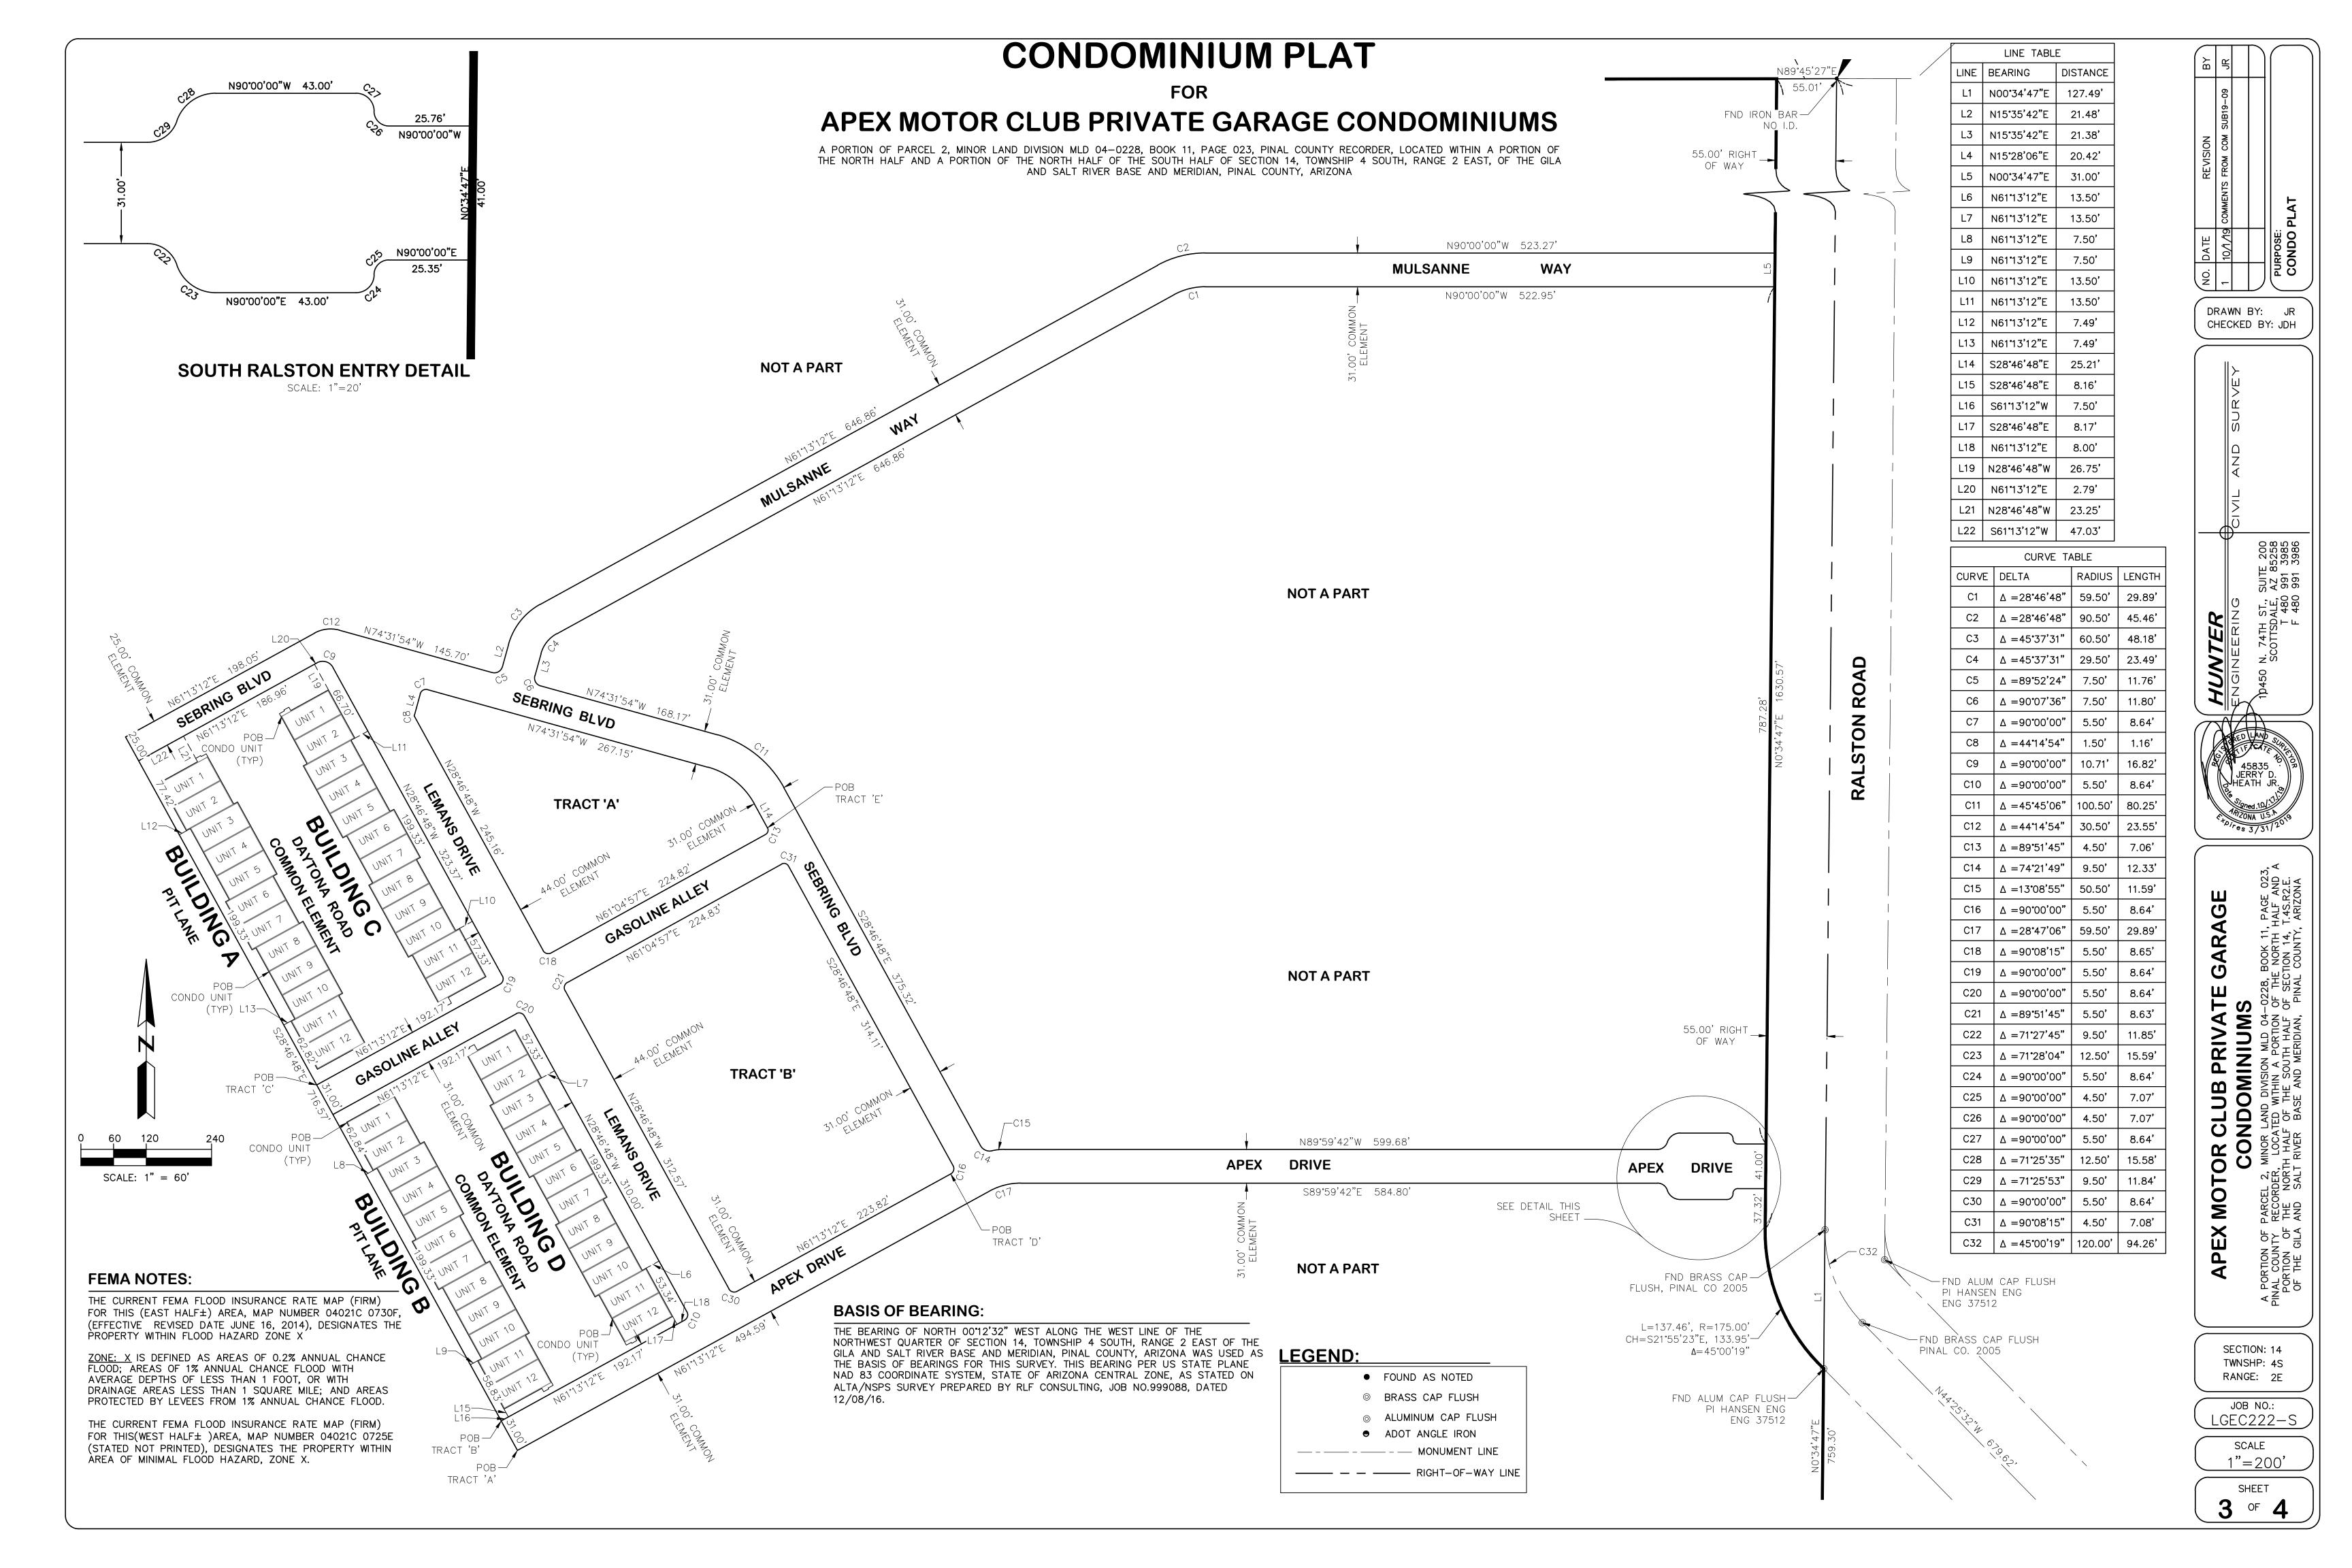

CONDOMINIUM PLAT APEX MOTOR CLUB PRIVATE GARAGE CONDOMINIUMS A PORTION OF PARCEL 2, MINOR LAND DIVISION MLD 04-0228, BOOK 11, PAGE 023, PINAL COUNTY RECORDER, LOCATED WITHIN A PORTION OF THE NORTH HALF AND A PORTION OF THE NORTH HALF OF THE SOUTH HALF OF SECTION 14, TOWNSHIP 4 SOUTH, RANGE 2 EAST, OF THE GILA AND SALT RIVER BASE AND MERIDIAN, PINAL COUNTY, ARIZONA 75.67 75.67 55.00' 49.33 52.50 DRAWN BY: JR CHECKED BY: JDH ິ_{ເດ}ັ ⁄—1.00' COMMON AREA -24.33**'** — MODEL 'B' MODEL 'A' MODEL 'B' MODEL 'A' MODEL 'A' MODEL 'B' MODEL 'B' MODEL 'B' MODEL 'A' MODEL 'A' MODEL 'B' MODEL 'A' _ 0.67'COMMON ELEMEMT - 24.33'-0.67' COMMON _0.67' COMMON ELEMENT ELEMEMT 74.33 74.33' 24.33 24.33' 50.67 50.67 50.67 BOTTOM OF ROOF TRUSS -BALCONY LIMITED -BALCONY LIMITED COMMON ELEMENT COMMON ELEMENT Poires 3/31/20 DETAIL GARAGE FINISHED FLOOR ELEVATION 1182.00 -FINISHED FLOOR FRONT ELEVATION ELEVATION 1182.00 SCALE 1" = 10"CONDOMINIUMS CONDOMINIUMS CONDOMINIUMS RECORDER, LOCATED WITHIN A PORTION OF THE DF THE NORTH HALF OF THE SOUTH HALF OF SECTA AND SALT RIVER BASE AND MERIDIAN, PINAL ─FINISHED FLOOR ELEVATION 1182.00 FINISHED FLOOR ELEVATION 1182.00 APEX **REAR ELEVATION** SCALE 1" = 10' — BALCONY COMMON ELEMENT -BALCONY COMMON ELEMENT SECTION: 14 **BENCHMARK** TWNSHP: 4S RANGE: 2E MODEL 'A' MODEL 'B' BUREAU OF LAND MANAGEMENT BRASS CAP GARAGES 3, 4, 5, 8, 9, 10 GARAGES 1, 2, 6, 7, 11, 12 (DEPT. OF INTERIOR) NORTHWEST CORNER SECTION 14, T.4S.,R.2E. JOB NO.: -FINISHED FLOOR LGEC222-S ELEVATION 1202.80 (NAVD 88 DATUM) PER PINAL COUNTY CONTROL NETWORK PAGE 142 FINISHED FLOOR ELEVATION= 1182.00 ELEVATION= 1182.00 SCALE 1"=10' BOTTOM SURFACE OF FLOOR SLAB BOTTOM SURFACE OF FLOOR SLAB TYPICAL SECTIONS 4 OF 4 N.T.S.