




LAKES PARK (PROJECT SITE)
MARICOPA, AZ 85138

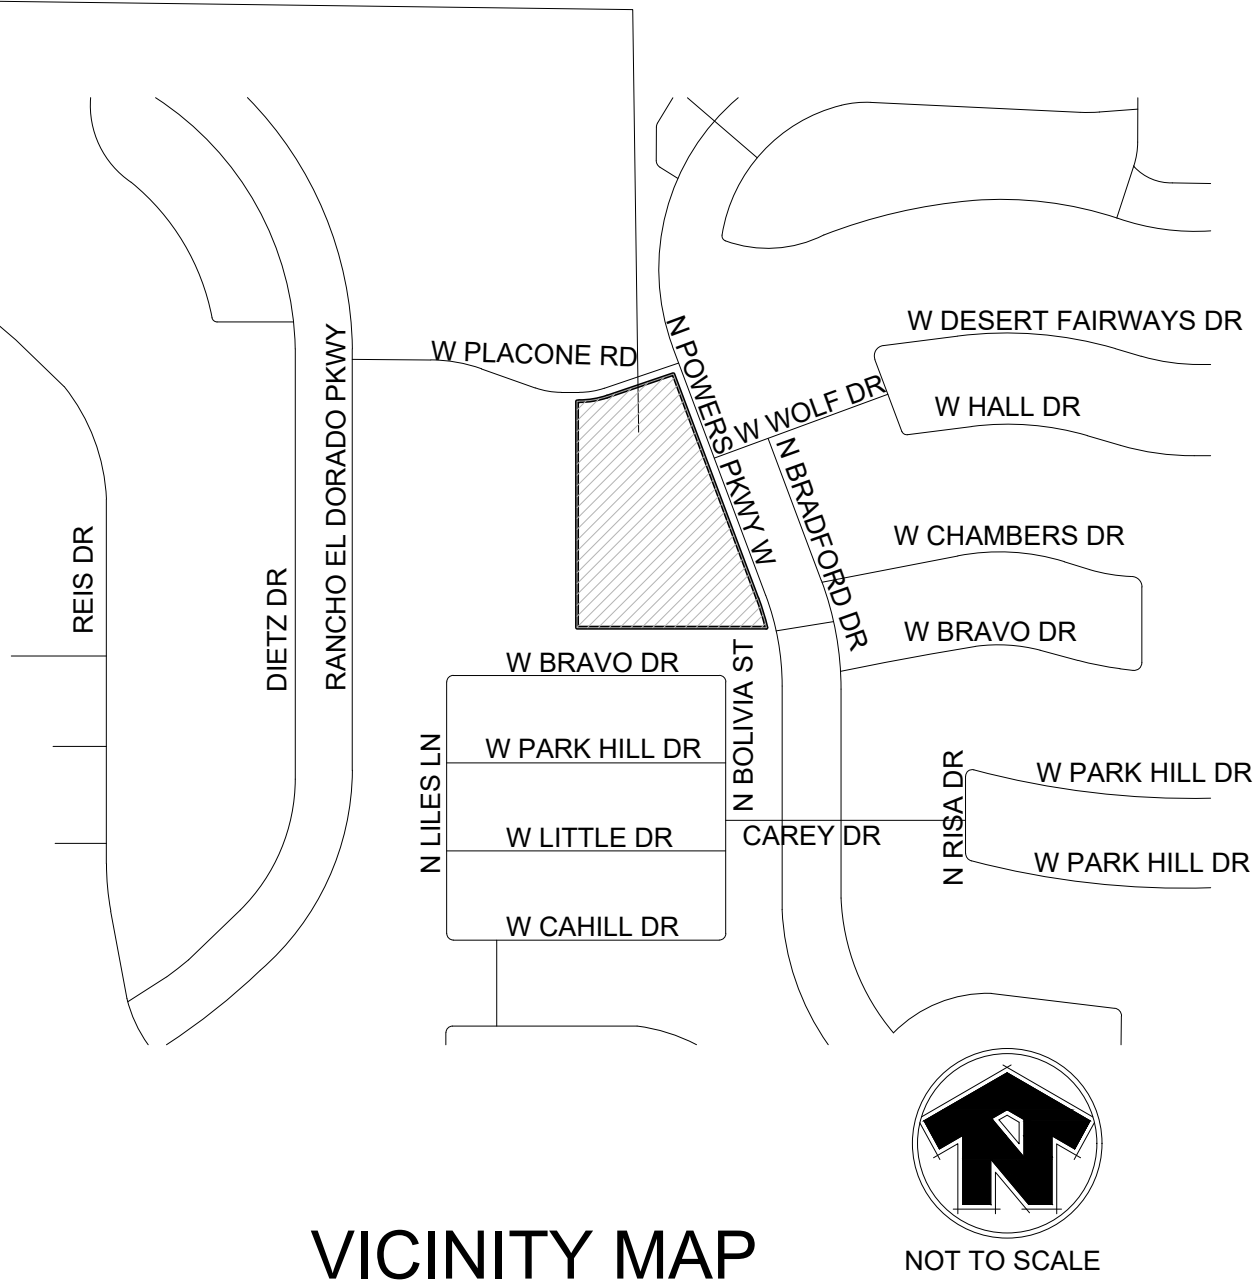

PARCEL NO. 51202499C
OWNER: CITY OF MARICOPA



CONSULTANTS:

CLIENT:
City of Maricopa
39700 West Civic Center Plaza
Maricopa, Arizona 85138
Phone: 520.568.9098

CITY OF MARICOPA
LAKES PARK
SITE PLAN

#	DATE	DESCRIPTION

90%
NOT FOR
CONSTRUCTION
OR
RECORDING

DESIGNED BY: KM	DRAWN BY: J2
CHECKED BY: KM	APPROVED BY: KM
SCALE: AS SHOWN	DATE: 01.24.2022
DRAWING NO: GN-102	SHEET NO: OF

