


JOHN WAYNE PARKWAY (SR 347)

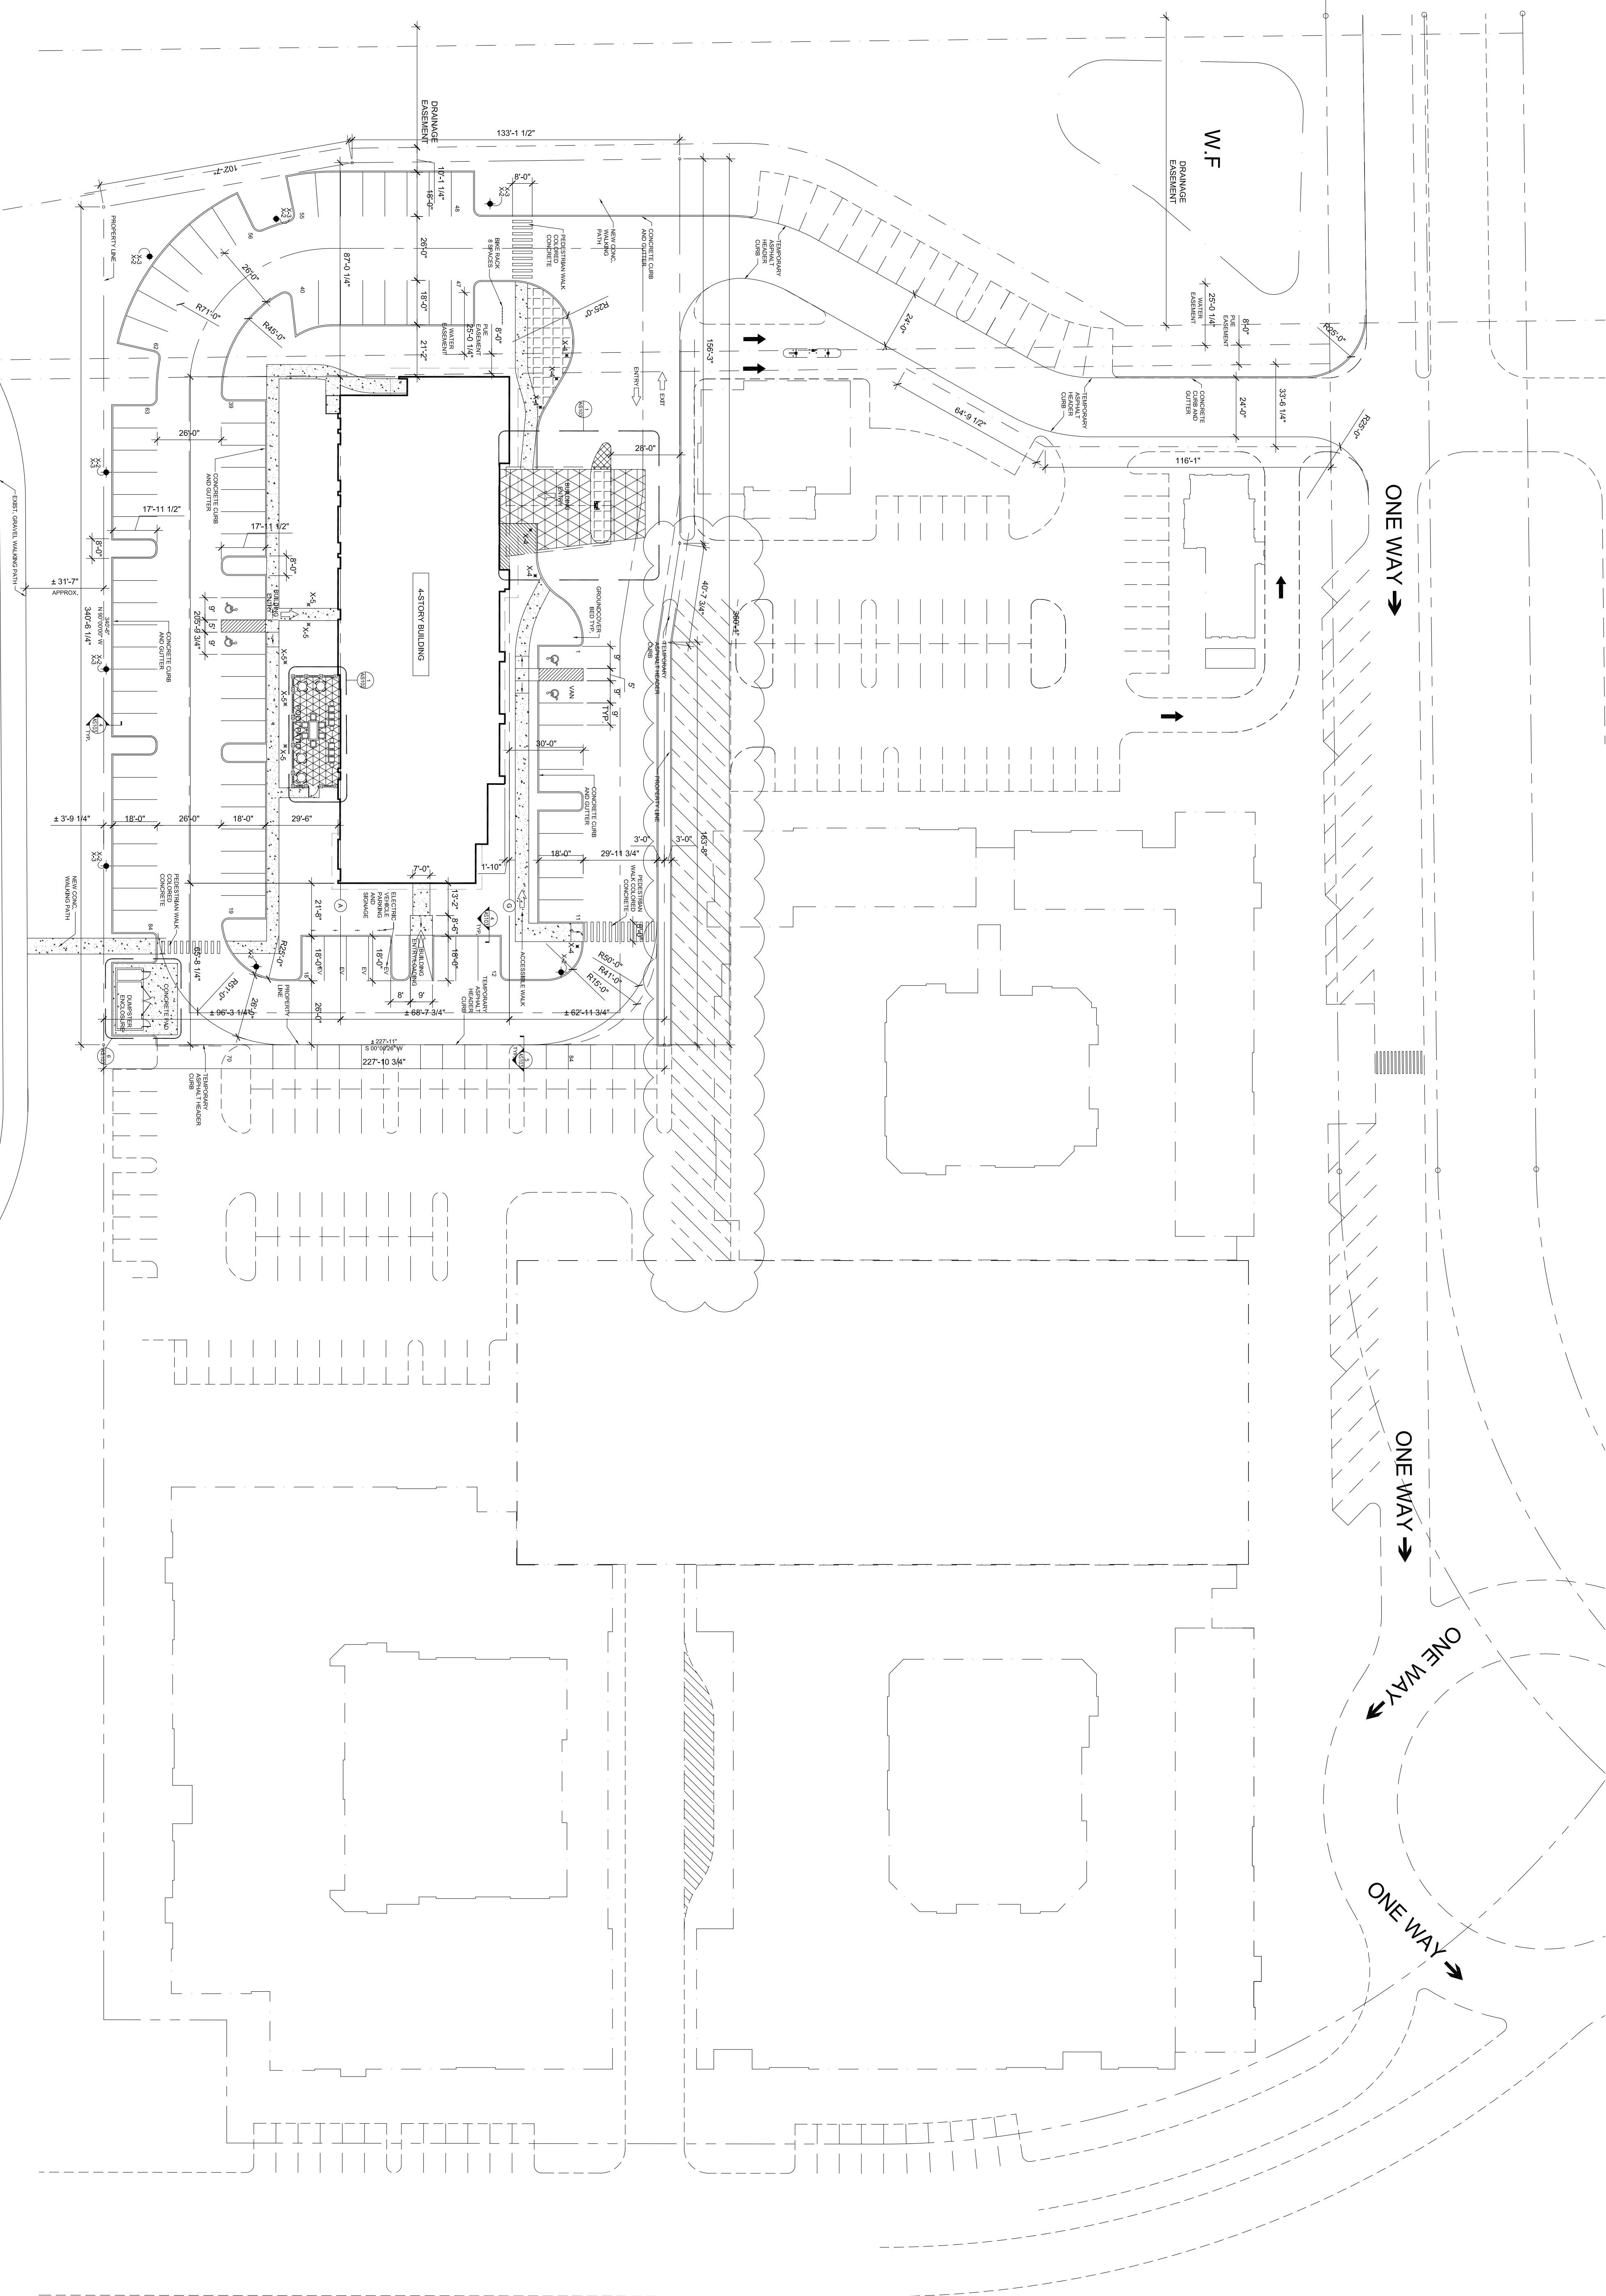

1 ENLARGED ARCHITECTURAL SITE PLAN

SCALE: 1/32" = 1'-0"