

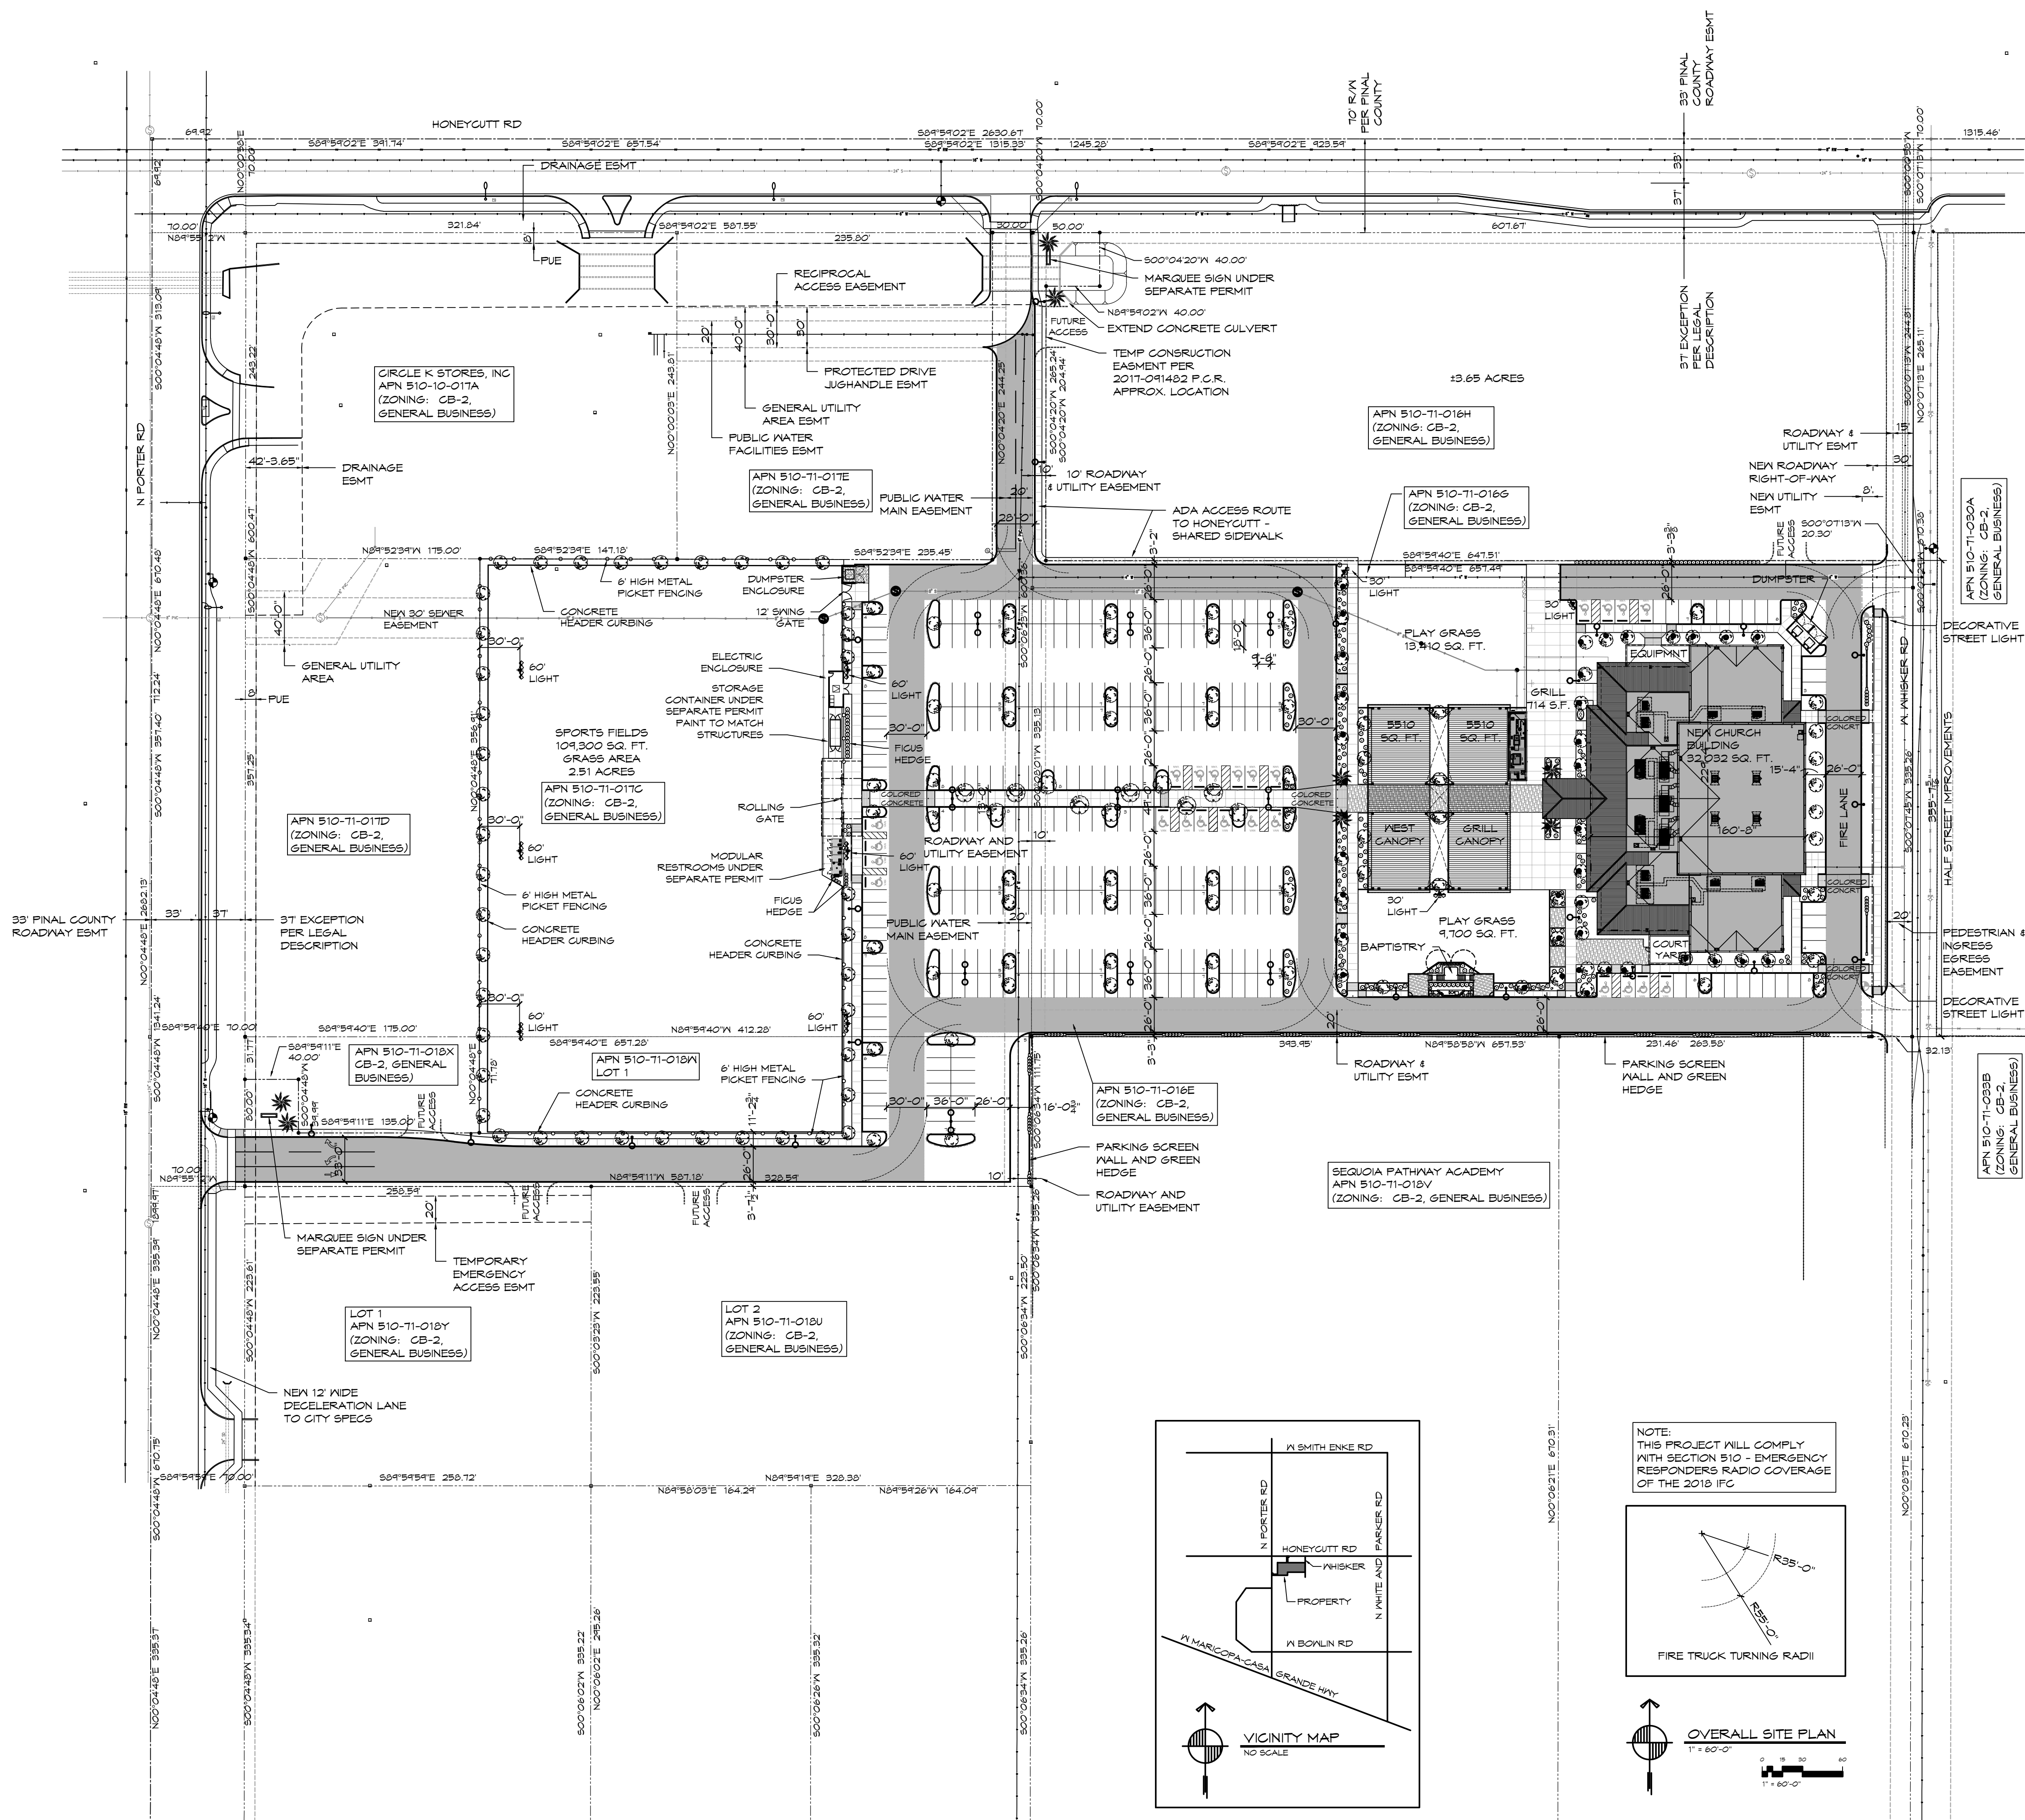


This drawing is provided as an instrument of service by NEXT IDEA ARCHITECTS, LLC and shall be returned to them upon completion of the construction work. This drawing remains the property of NEXT IDEA ARCHITECTS, LLC and shall be returned to them upon completion of the construction work. Pursuant to the architectural contract, copyright © 2024, all drawings, specifications, ideas and designs including the overall form, arrangement & composition of spaces and elements appearing herein constitute the original copyright work of NEXT IDEA ARCHITECTS, LLC and/or its consultants. Any reproduction, use or disclosure of information contained herein without prior written consent from NEXT IDEA ARCHITECTS, LLC is strictly prohibited.

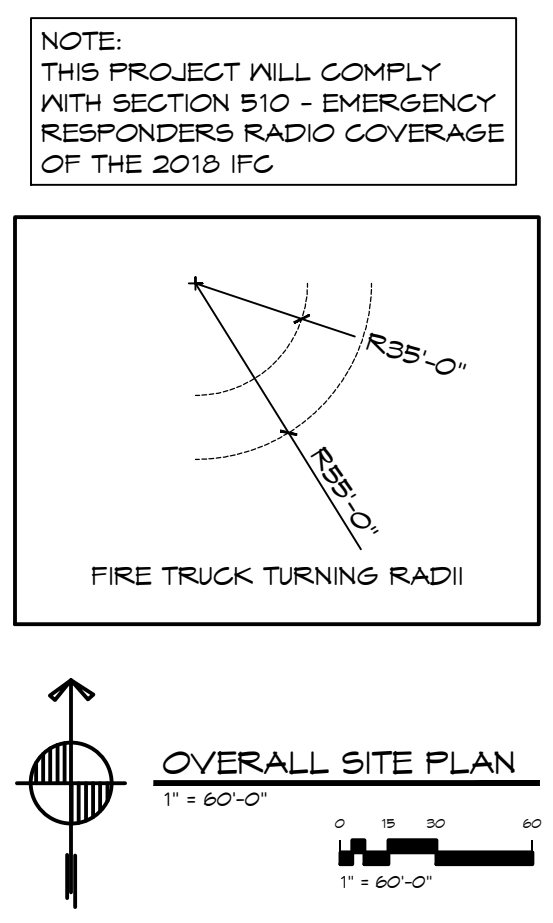

- SITE KEY NOTES**
- *NOT ALL KEY NOTES LISTED ARE USED ON THIS PLAN
- EXISTING ROAD
 - EXISTING SIDEWALK TO REMAIN
 - EXISTING CURB TO REMAIN
 - EXISTING LANDSCAPE TO REMAIN, REF LANDSCAPE DWG#
 - EXISTING SIDEWALK DEMOED AS REQD FOR NEW ROAD WORK
 - EXISTING CURB DEMOED AS REQD FOR NEW ROAD WORK
 - NEW CONC CURB, REF 3/A1.21
 - NEW CONC SIDEWALK
 - NEW PAVEMENT
 - NEW PAVERS (FVR-1), TO COMPLY WITH 2010 ADA STANDARDS SECTION 302.1, REF FIN SCHED A101
 - GRASS, REF LANDSCAPE DWG#
 - NEW PLANTER
 - NEW CANOPY, REF XXXXXXX
 - RTU, REF MECH DWG#
 - LANDSCAPING, REF LANDSCAPE DWG#
 - MONUMENT SIGN, REF XXXXXXX
 - 4" WIDE PARKING STRIPE, TYP
 - SITE SCREEN WALL/FENCE, AS LABELED W/ REF A108
 - PAINT CURB RED PER CITY HAVING JURISDICTION REQUIREMENTS FOR FIRE LANES
 - PAINTED ACCESSIBLE PARKING PAVEMENT SIGN, REF XXXXXXX
 - HC PARKING SIGN, REF 6/A1.21
 - FIRE DEPARTMENT CONNECTION (FDC)
 - EXISTING FIRE HYDRANT
 - FIRE HYDRANT
 - NEW BAPTISTRY, REF XXXXXXX


CCV MARICOPA SITE
±10.258 ACRES

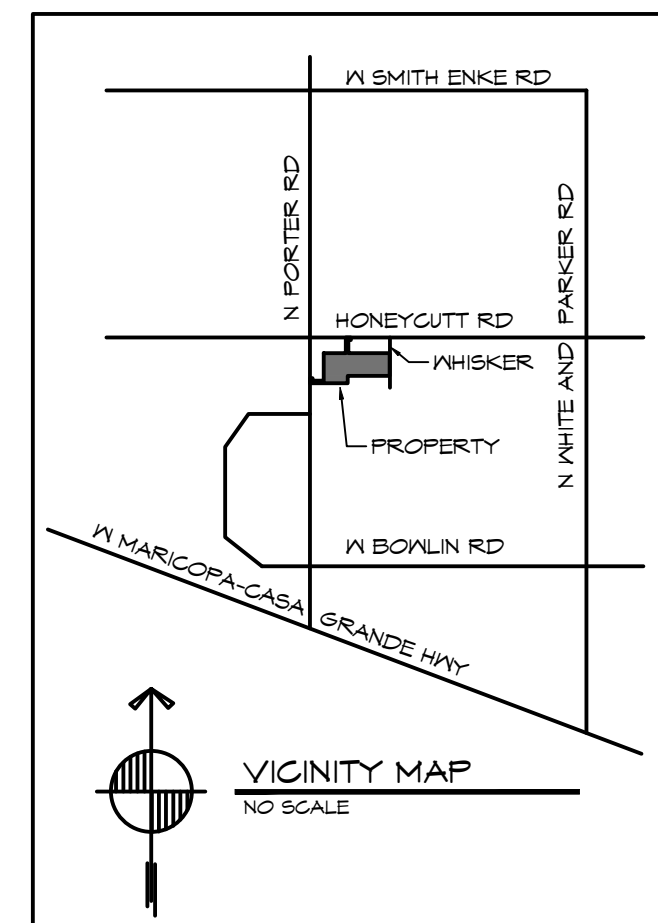


ISSUE	DATE
PRE-APPLICATION	4/15/2021
1st DEVELOPMENT REVIEW	01/25/2022
2nd DEVELOPMENT REVIEW	04/20/2022
3rd DEVELOPMENT REVIEW	06/24/2022
4th DEVELOPMENT REVIEW	07/21/2022
4th DEVELOPMENT REVISIONS	08/15/2022

USE/ACTIVITY	MIN
CHURCHES, TEMPLES, SYNAGOGUES, MOSQUES AND OTHER RELIGIOUS FACILITIES	ONE (1) PER EVERY (4) SEATS BASED ON MAXIMUM SEATING CAPACITY IN THE MAIN WORSHIP SPACE
OFFICE - GENERAL	1 PER 375 SF GFA
PARKS, RECREATION, ATHLETIC FIELD	20 PER ATHLETIC FIELD OR BALL DIAMOND OR 1 PER 4 SEATS, WHICHEVER RESULTS IN MORE SPACES

REQUIRED PARKING:	MIN
WORSHIP	675 SEATS/4 = 170 (164.5) SPACES
OFFICE	711/375 = 2 (1,846) SPACES
SPORTS FIELD EVENT	(4 FIELDS = 80 SPACES)
REQUIRED SPACES	170 + 2 = 172 SPACES MIN
REQUIRED ADA SPACES	8 301 - 400 SPACES = 8 SPACES
TOTAL PROVIDED	STANDARD SPACES 242 ADA SPACES 24 TOTAL SPACES 316

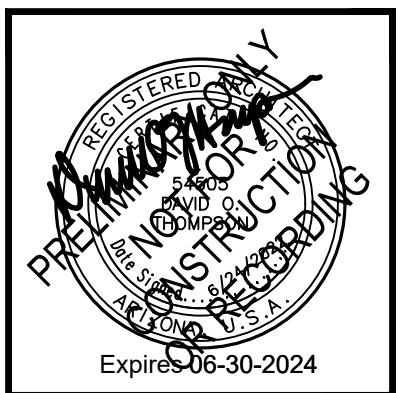

CHRIST'S CHURCH OF THE VALLEY
MARICOPA CAMPUS
NEW CHURCH CAMPUS - SPORTS FIELDS
19475 N. PORTER RD, MARICOPA, AZ 85138

 

Issue Date:	2022-08-08
Drawn:	PAW
Reviewed:	D.O.T.
Job Number:	MCP-21001

OVERALL SITE PLAN

A001

PA21-22 DRP22-13