


WHITE & PARKER RD.

PROPOSED GC ZONING (GENERAL COMMERCIAL)

PROPOSED RH ZONING (RESIDENTIAL HIGH DENSITY)

PROPOSED RM ZONING (RESIDENTIAL MULTIPLE UNIT)


HIGH LONESOME RD.

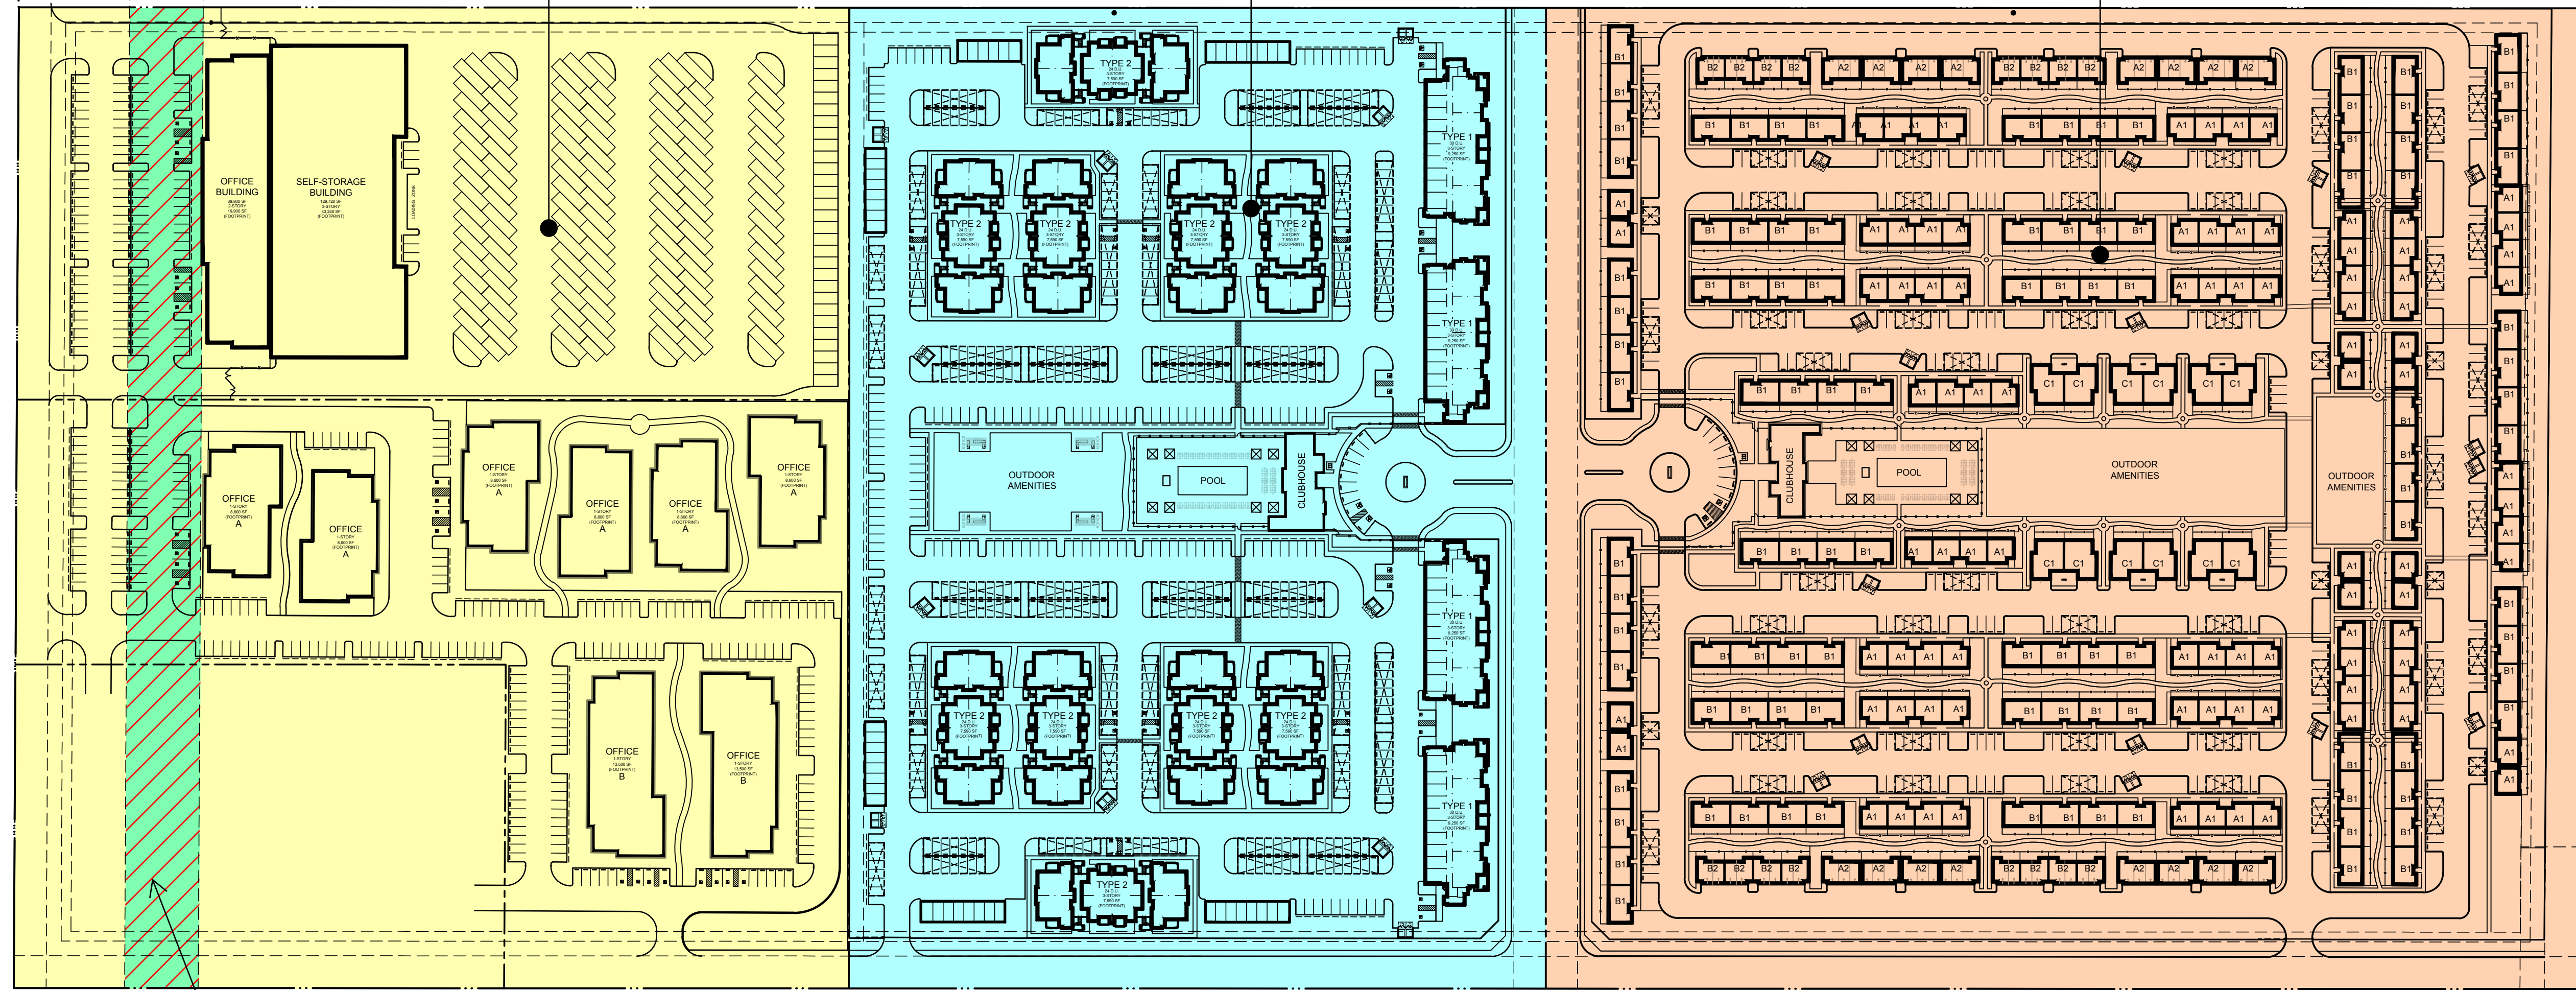

WAPA
EASEMENT

FARREL RD.

OVERALL SITE AREA
60.05 AC. (GROSS)

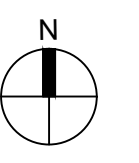

MARICOPA
CITY CENTER
 SE CORNER OF PARKER AND
 WHITE ROAD & FARRELL ROAD
 MARICOPA, AZ

WARE MALCOMB
 Leading Design for Commercial Real Estate

architecture
 planning
 interiors
 graphics
 civil engineering

2777 E. Camelback Rd, Suite 325
 Phoenix, AZ 85016
 P 480.767.1001
 F 480.507.2288

SITE PLAN	
DATE	REMARKS
##/##/2022	DEVELOPMENT REVIEW SUBMITTAL

PA / PM:	R.A.
DRAWN BY:	AA/ZF
JOB NO.:	PHX22-0079-00

SHEET
A1.1

THESE DRAWINGS AND SPECIFICATIONS ARE THE PROPERTY AND COPYRIGHT OF WARE MALCOMB AND SHALL NOT BE USED ON ANY OTHER WORK EXCEPT BY AGREEMENT WITH WARE MALCOMB. WRITTEN DIMENSIONS SHALL TAKE PRECEDENCE OVER SCALED DIMENSIONS AND SHALL BE VERIFIED ON THE JOB SITE. ANY DISCREPANCY SHALL BE BROUGHT TO THE NOTICE OF WARE MALCOMB PRIOR TO THE COMMENCEMENT OF ANY WORK.