






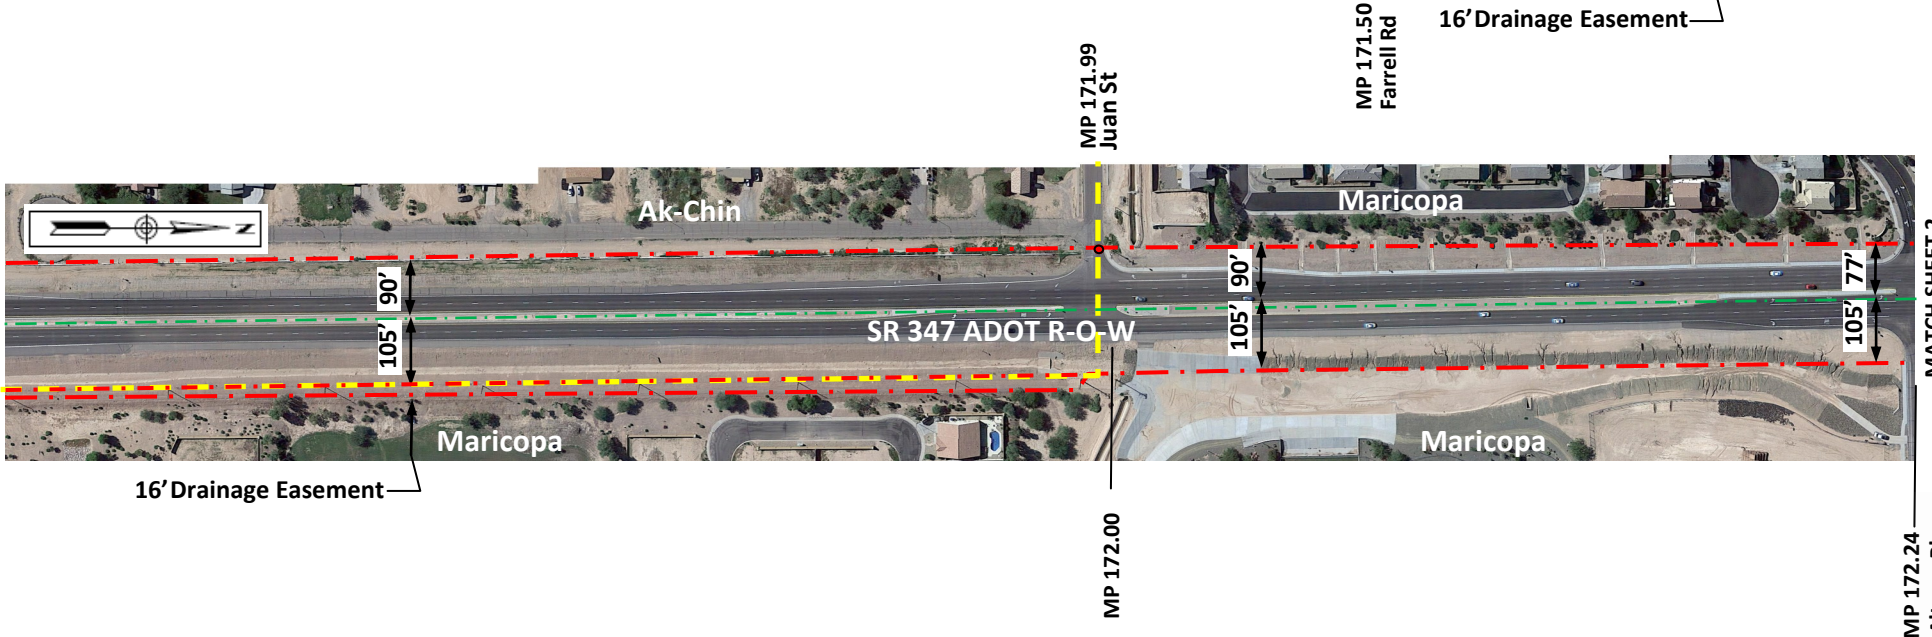
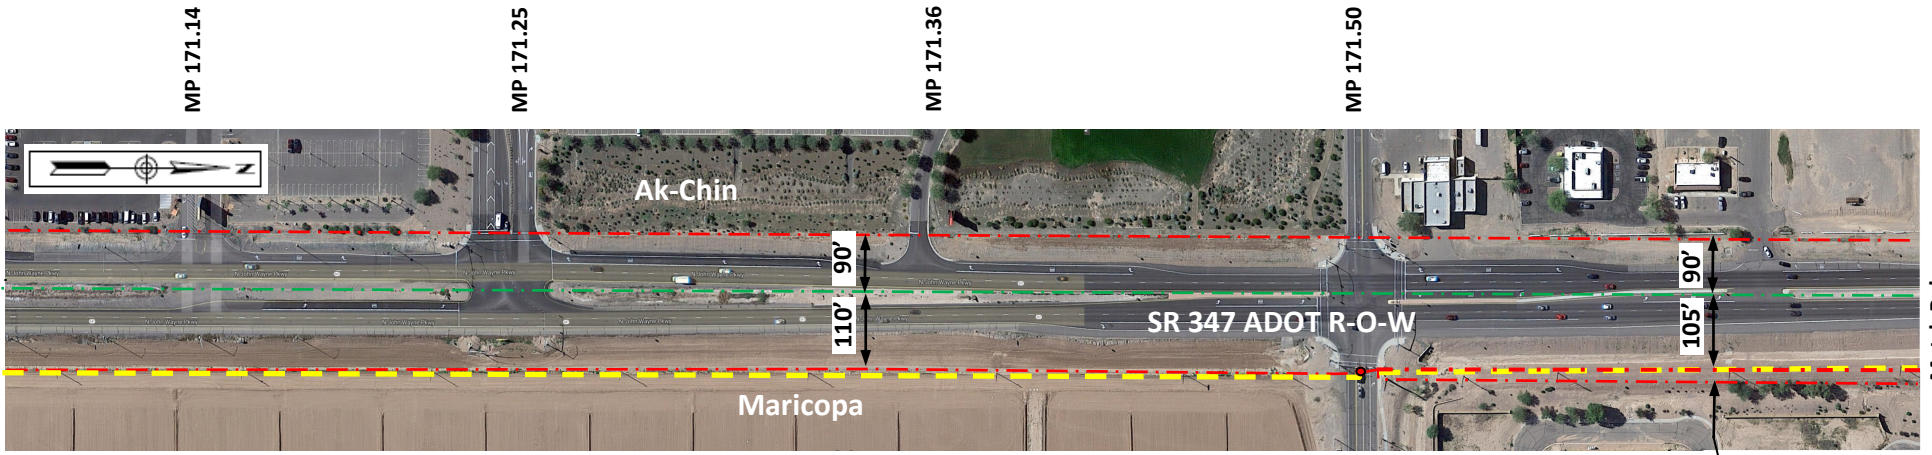


**ARIZONA DEPARTMENT OF
 TRANSPORTATION
 INTERMODAL
 TRANSPORTATION
 DIVISION**
**MASTER ROADWAY
 MAINTENANCE EXHIBIT A
 FOR SR 347
 FOR
 THE STATE OF ARIZONA
 AND
 THE CITY OF MARICOPA**





KEY

-  CITY OF MARICOPA
-  GILA RIVER INDIAN COMMUNITY
-  AK-CHIN INDIAN COMMUNITY
-  PINAL COUNTY
-  CITY MAINTENANCE LIMITS
-  SHEET NUMBER
-  Area of New Alignment of SR 347 to be added to Exhibits at later date.




	NAME	DATE	ARIZONA DEPARTMENT OF TRANSPORTATION INTERMODAL TRANSPORTATION DIVISION
DESIGN	DLO	9/5/19	MASTER ROADWAY MAINTENANCE EXHIBIT A
DRAWN	DLO	9/5/19	
CHECKED	ME	9/5/19	
TEAM LEADER			
ROUTE:	SR 347	LOCATION:	CITY OF MARICOPA
IGA: 19-0007371-I			AG CONTRACT NO: P0012019001925
			SHEET OF 1 OF 5

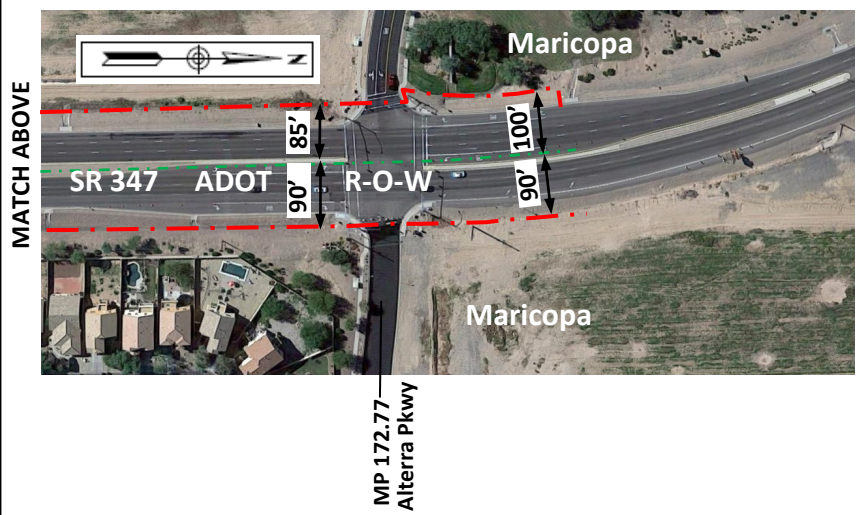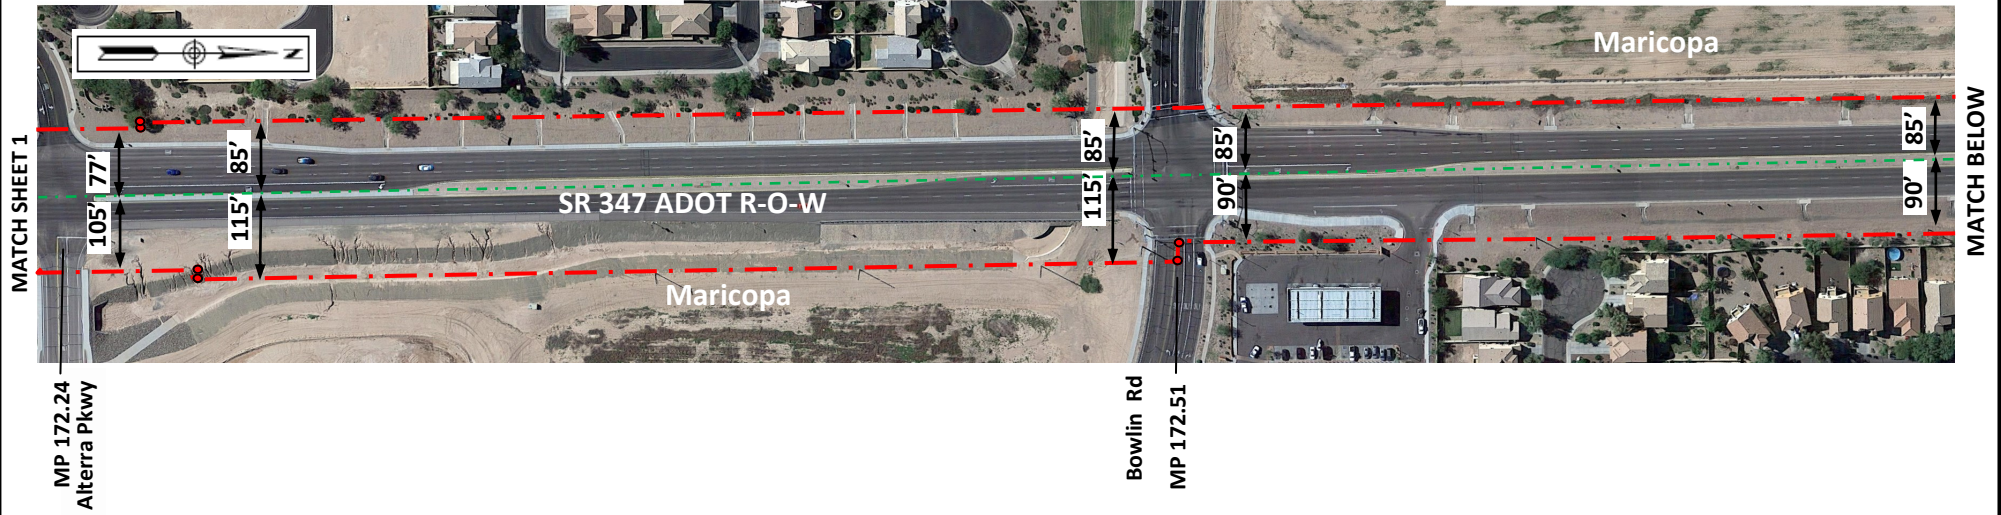

Temporary
Break for New
Alignment of
SR 347

	NAME	DATE	ARIZONA DEPARTMENT OF TRANSPORTATION INTERMODAL TRANSPORTATION DIVISION
DESIGN	DLO	9/5/19	
DRAWN	DLO	9/5/19	
CHECKED	ME	9/5/19	
TEAM LEADER			MASTER ROADWAY MAINTENANCE EXHIBIT A
ROUTE:	SR 347	LOCATION:	CITY OF MARICOPA
IGA: 19-0007371-I			AG CONTRACT NO: P0012019001925
			SHEET OF 2 OF 5

Temporary Break for
New Alignment of SR 347

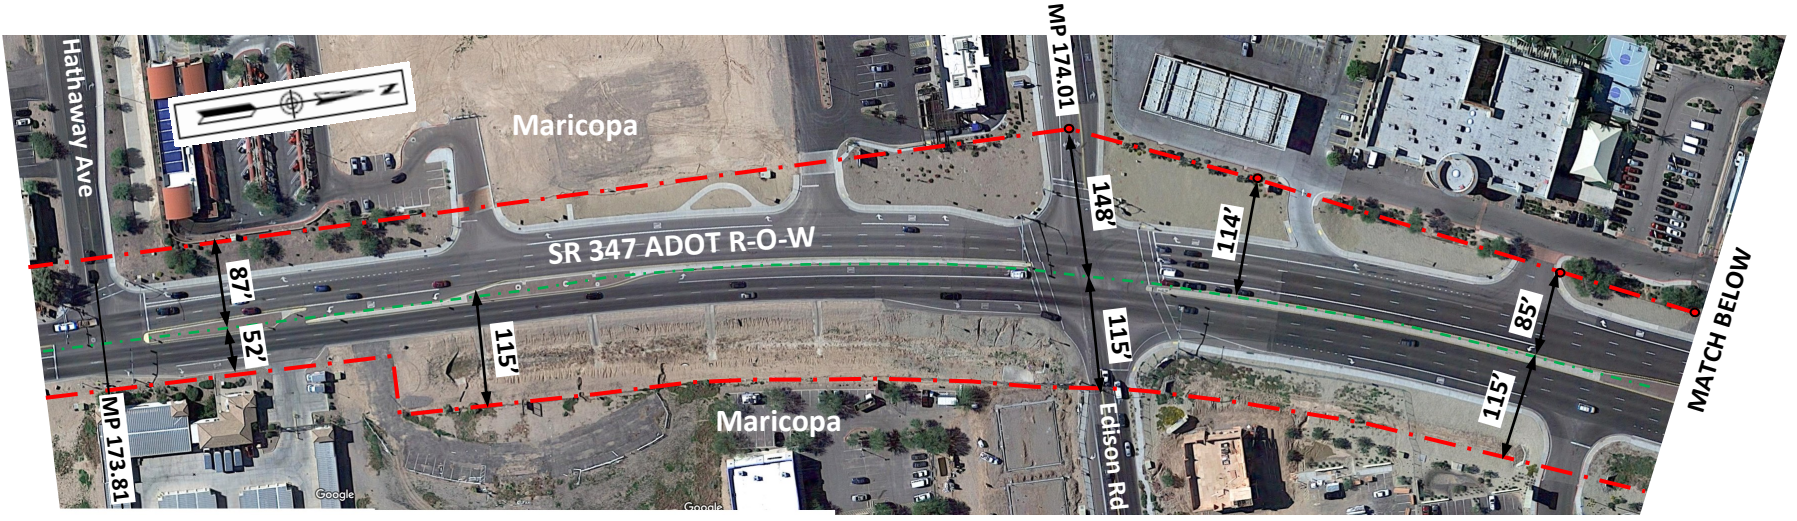

MATCH ABOVE



MATCH SHEET 4


	NAME	DATE	ARIZONA DEPARTMENT OF TRANSPORTATION INTERMODAL TRANSPORTATION DIVISION	
DESIGN	DLO	9/5/19	MASTER ROADWAY MAINTENANCE EXHIBIT A	
DRAWN	DLO	9/5/19		
CHECKED	ME	9/5/19		
TEAM LEADER				
ROUTE:	SR 347	LOCATION:	CITY OF MARICOPA	SHEET OF
IGA: 19-0007371-I AG CONTRACT NO: P0012019001925				3 OF 5

MATCH SHEET 3



MATCH BELOW


MATCH ABOVE

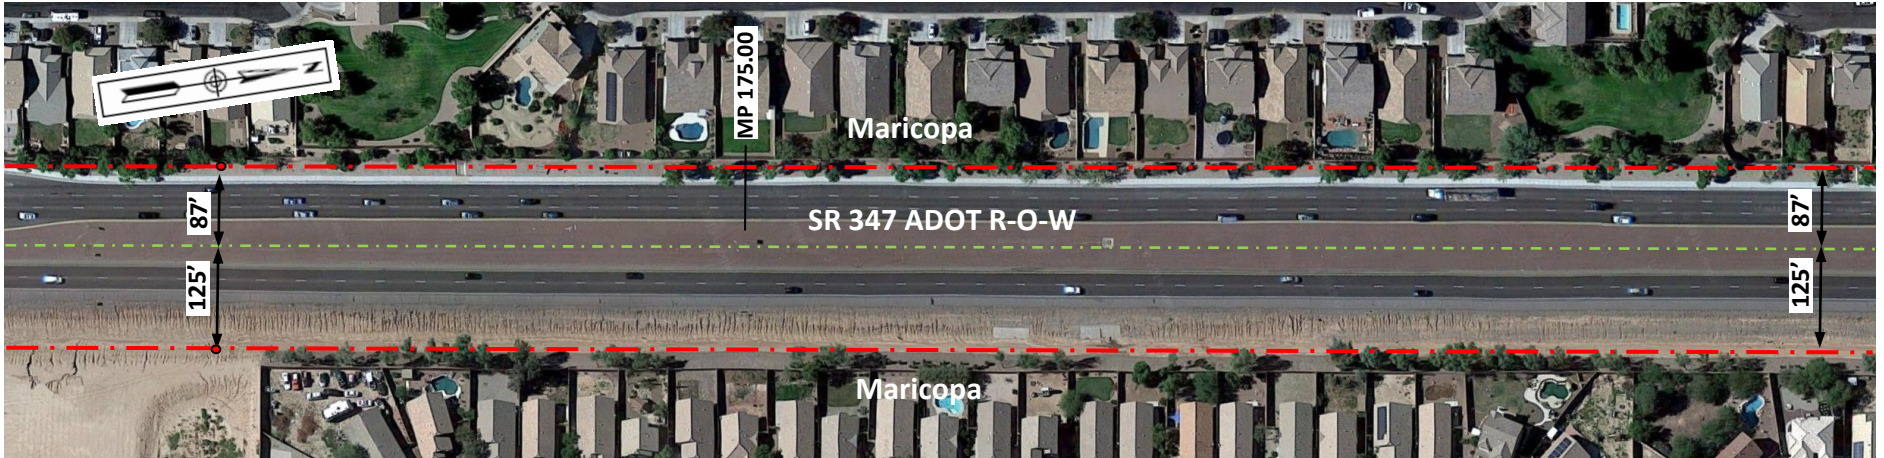

MATCH SHEET 5

	NAME	DATE	ARIZONA DEPARTMENT OF TRANSPORTATION INTERMODAL TRANSPORTATION DIVISION	
DESIGN	DLO	9/5/19		
DRAWN	DLO	9/5/19		
CHECKED	ME	9/5/19		MASTER ROADWAY MAINTENANCE EXHIBIT A
TEAM LEADER				
ROUTE:	SR 347	LOCATION:	CITY OF MARICOPA	SHEET OF
IGA: 19-0007371-I	AG CONTRACT NO: P0012019001925			4 OF 5

MATCH SHEET 5

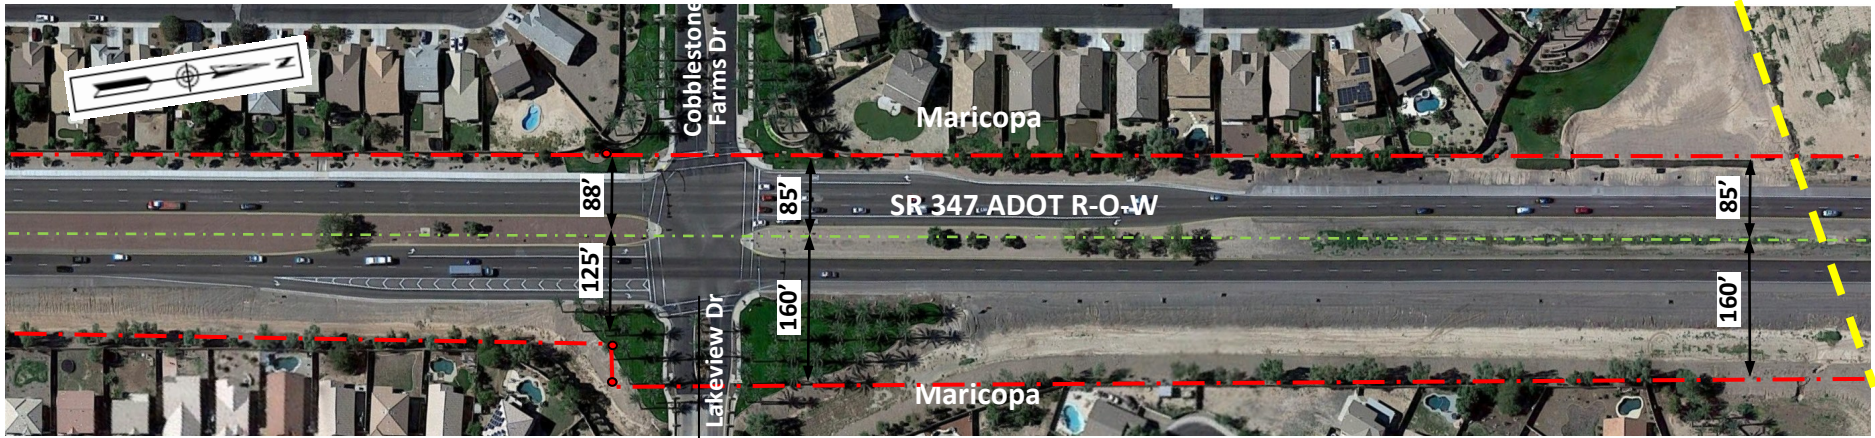

Cobblestone Farms Dr

Maricopa

SR 347 ADOT R-O-W

Lakeview Dr

Maricopa

MP 175.42

Gila River Indian Community

	NAME	DATE	ARIZONA DEPARTMENT OF TRANSPORTATION INTERMODAL TRANSPORTATION DIVISION MASTER ROADWAY MAINTENANCE EXHIBIT A
DESIGN	DLO	9/5/19	
DRAWN	DLO	9/5/19	
CHECKED	ME	9/5/19	
TEAM LEADER			
ROUTE: SR 347		LOCATION: CITY OF MARICOPA	
IGA: 19-0007371-I AG CONTRACT NO: P0012019001925			SHEET OF 5 OF 5