




1 EXTERIOR ELEVATION - SOUTH
1/16" = 1'-0"

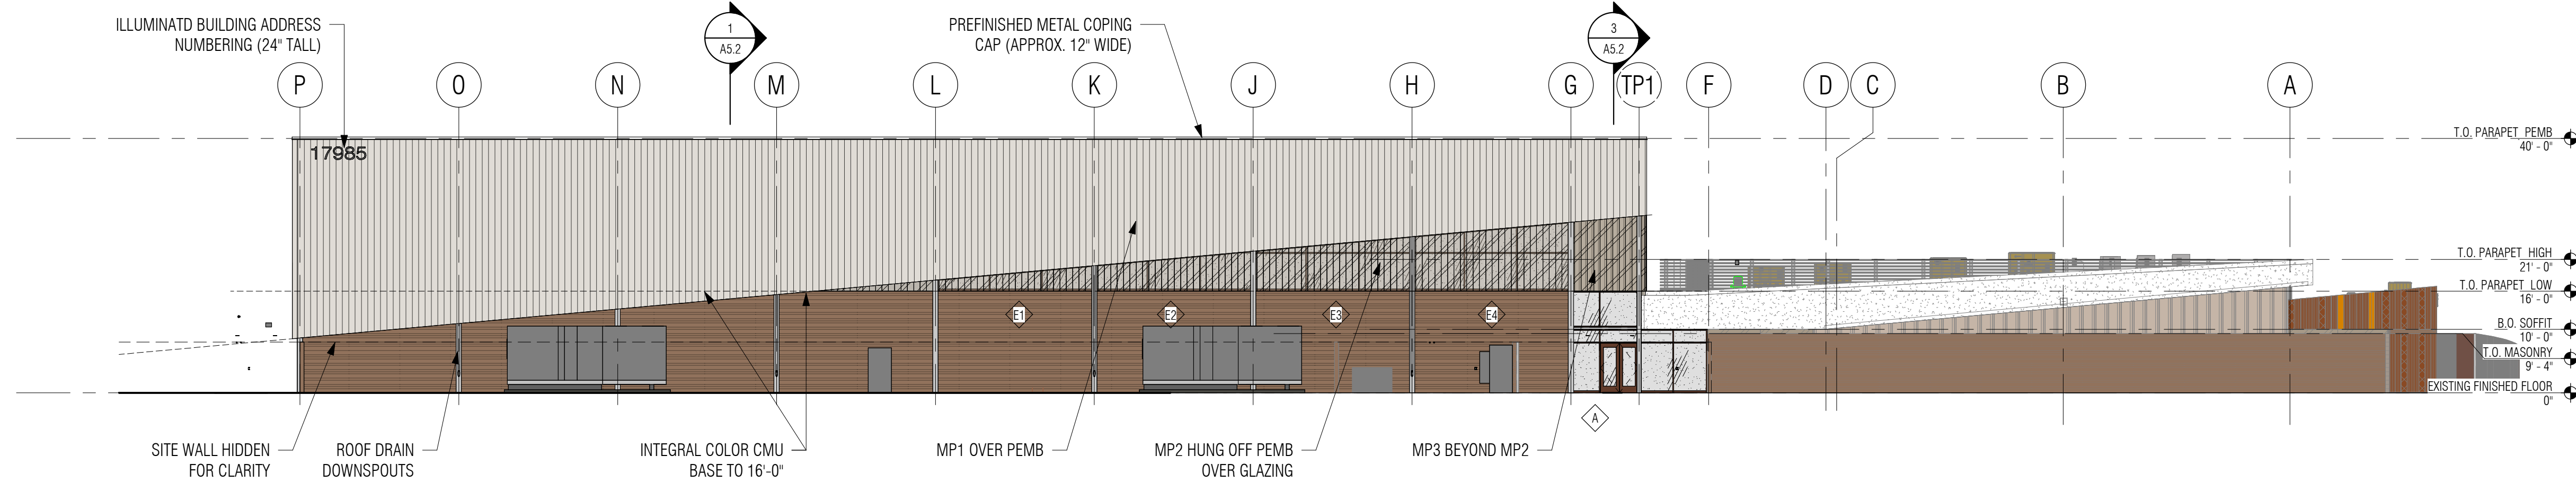

2 EXTERIOR ELEVATION - NORTH
1/16" = 1'-0"

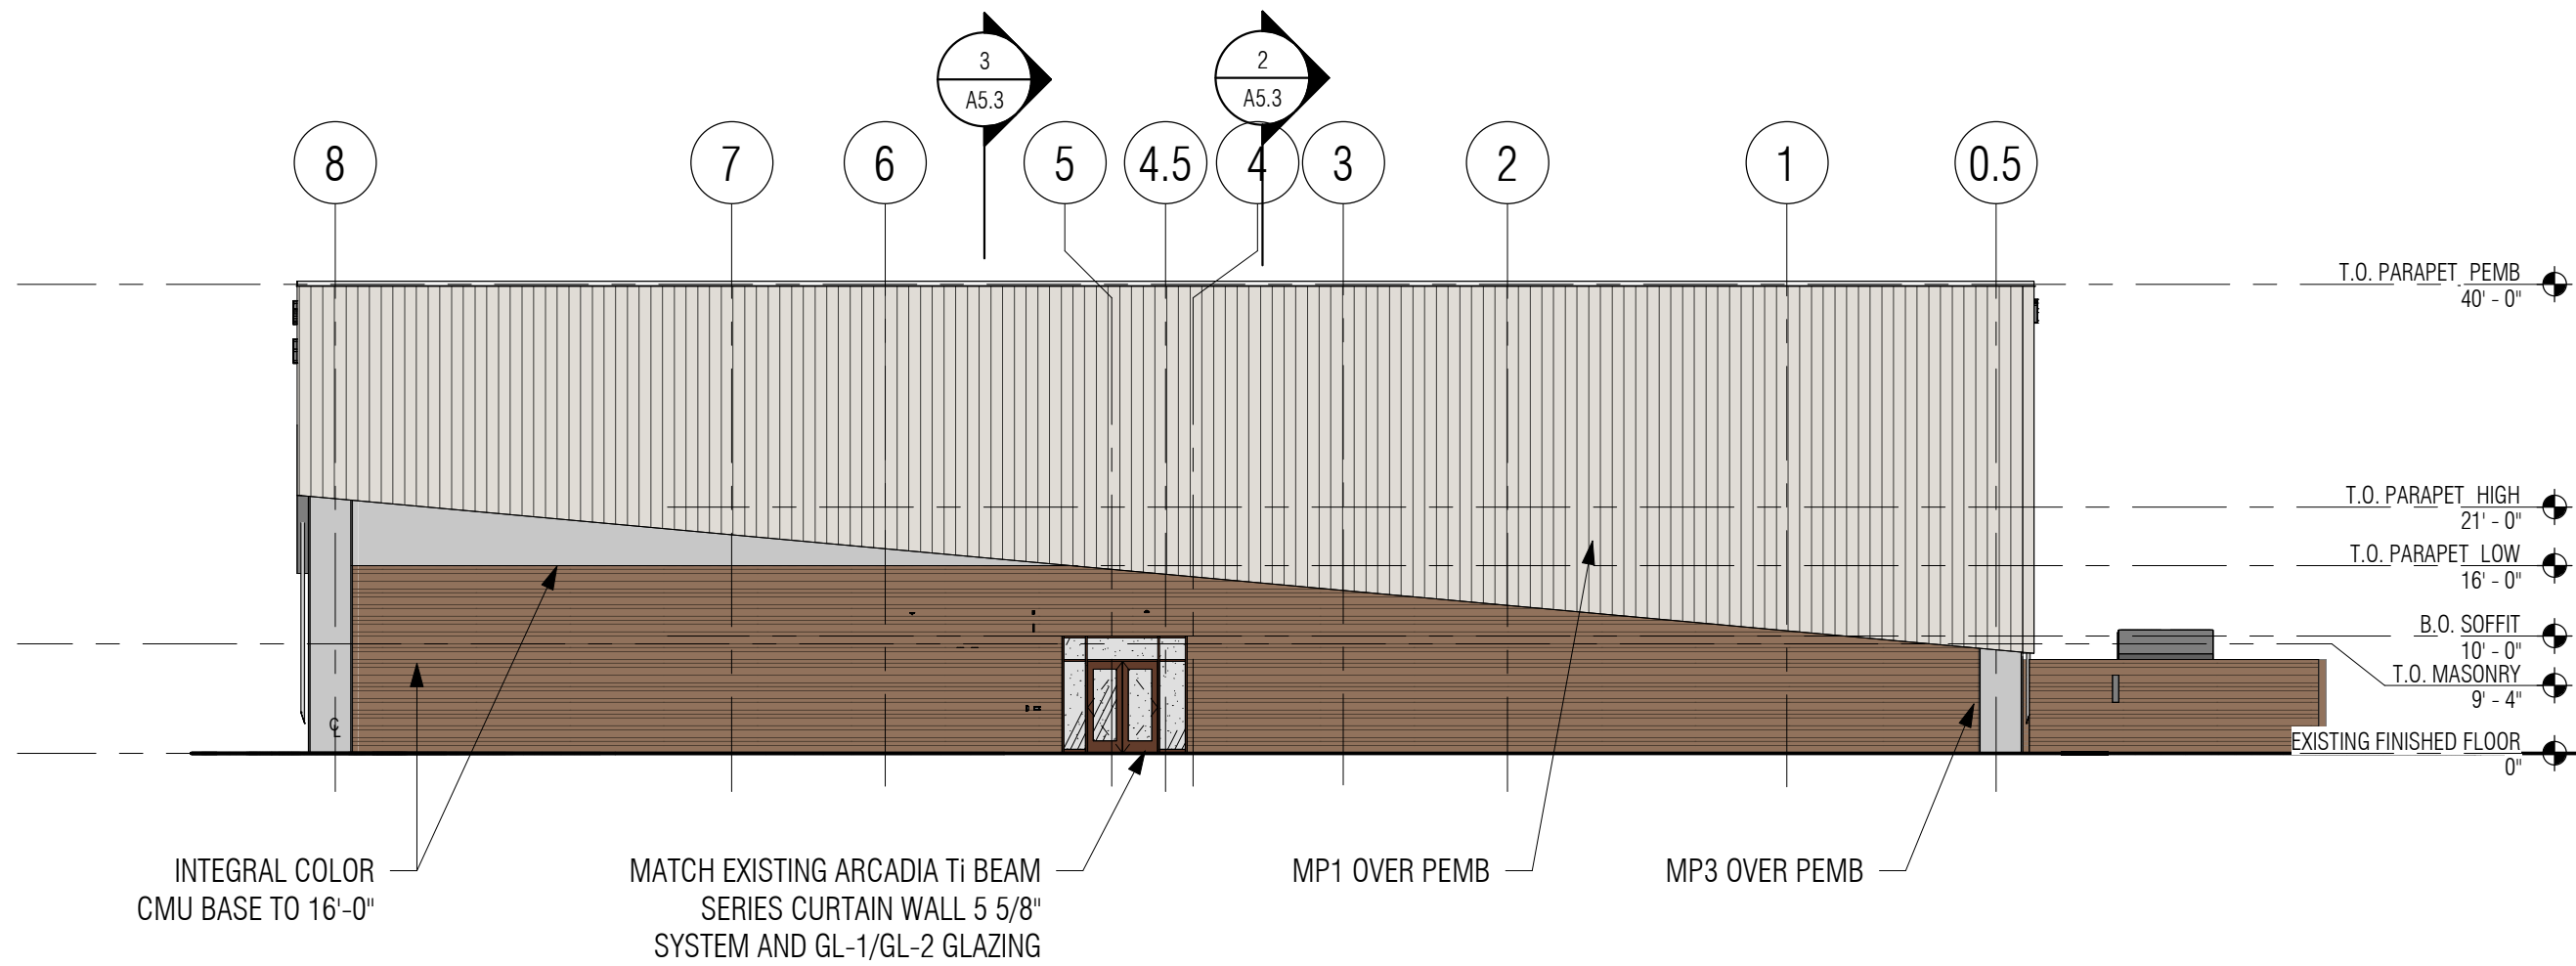

3 EXTERIOR ELEVATION - EAST
1/16" = 1'-0"

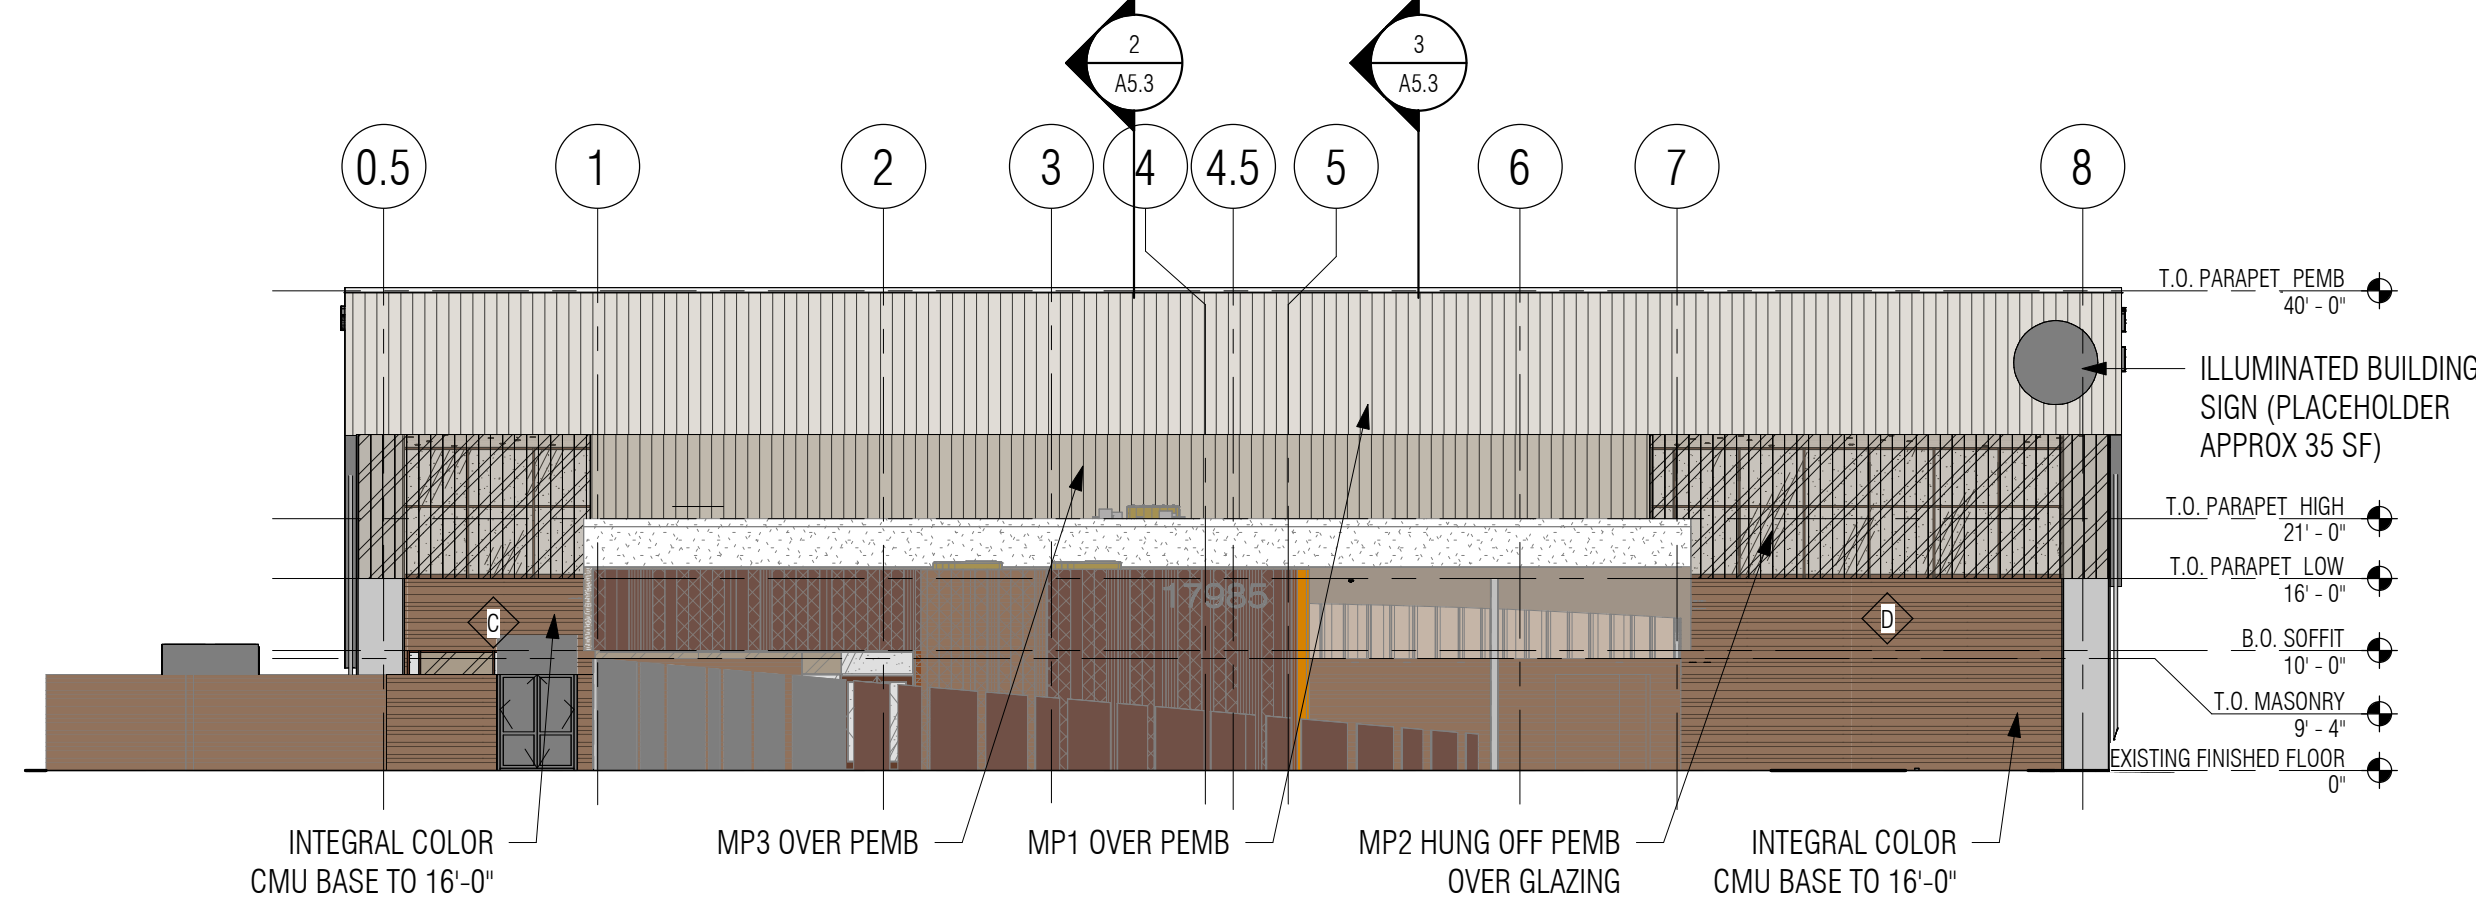


4 EXTERIOR ELEVATION - WEST
1/16" = 1'-0"



EXISTING PD SUBSTATION COLOR AND MATERIALS




PROPOSED CMU - MATCH EXIST. COLOR AND PATTERN

 

Snowdrift White (W81)

PROPOSED MP1 (METAL PANEL)

PROPOSED MP2 (PERFORATED)

 

Ash Grey (25)

PROPOSED MP3



PROPOSED MP4 - MATCH EXISTING COLOR, PATTERN, AND PROFILE

12/19/2024 4:11:19 PM