

Project Name:	
Catalog Number:	
Type:	

The **Oden - LED Array's** high-quality, durable construction makes it an ideal fixture for any application.


[illegible]

REV. 0

REV. 0


CRCABR22-03

DC12/19/W/M14/19/TR4/100/NC

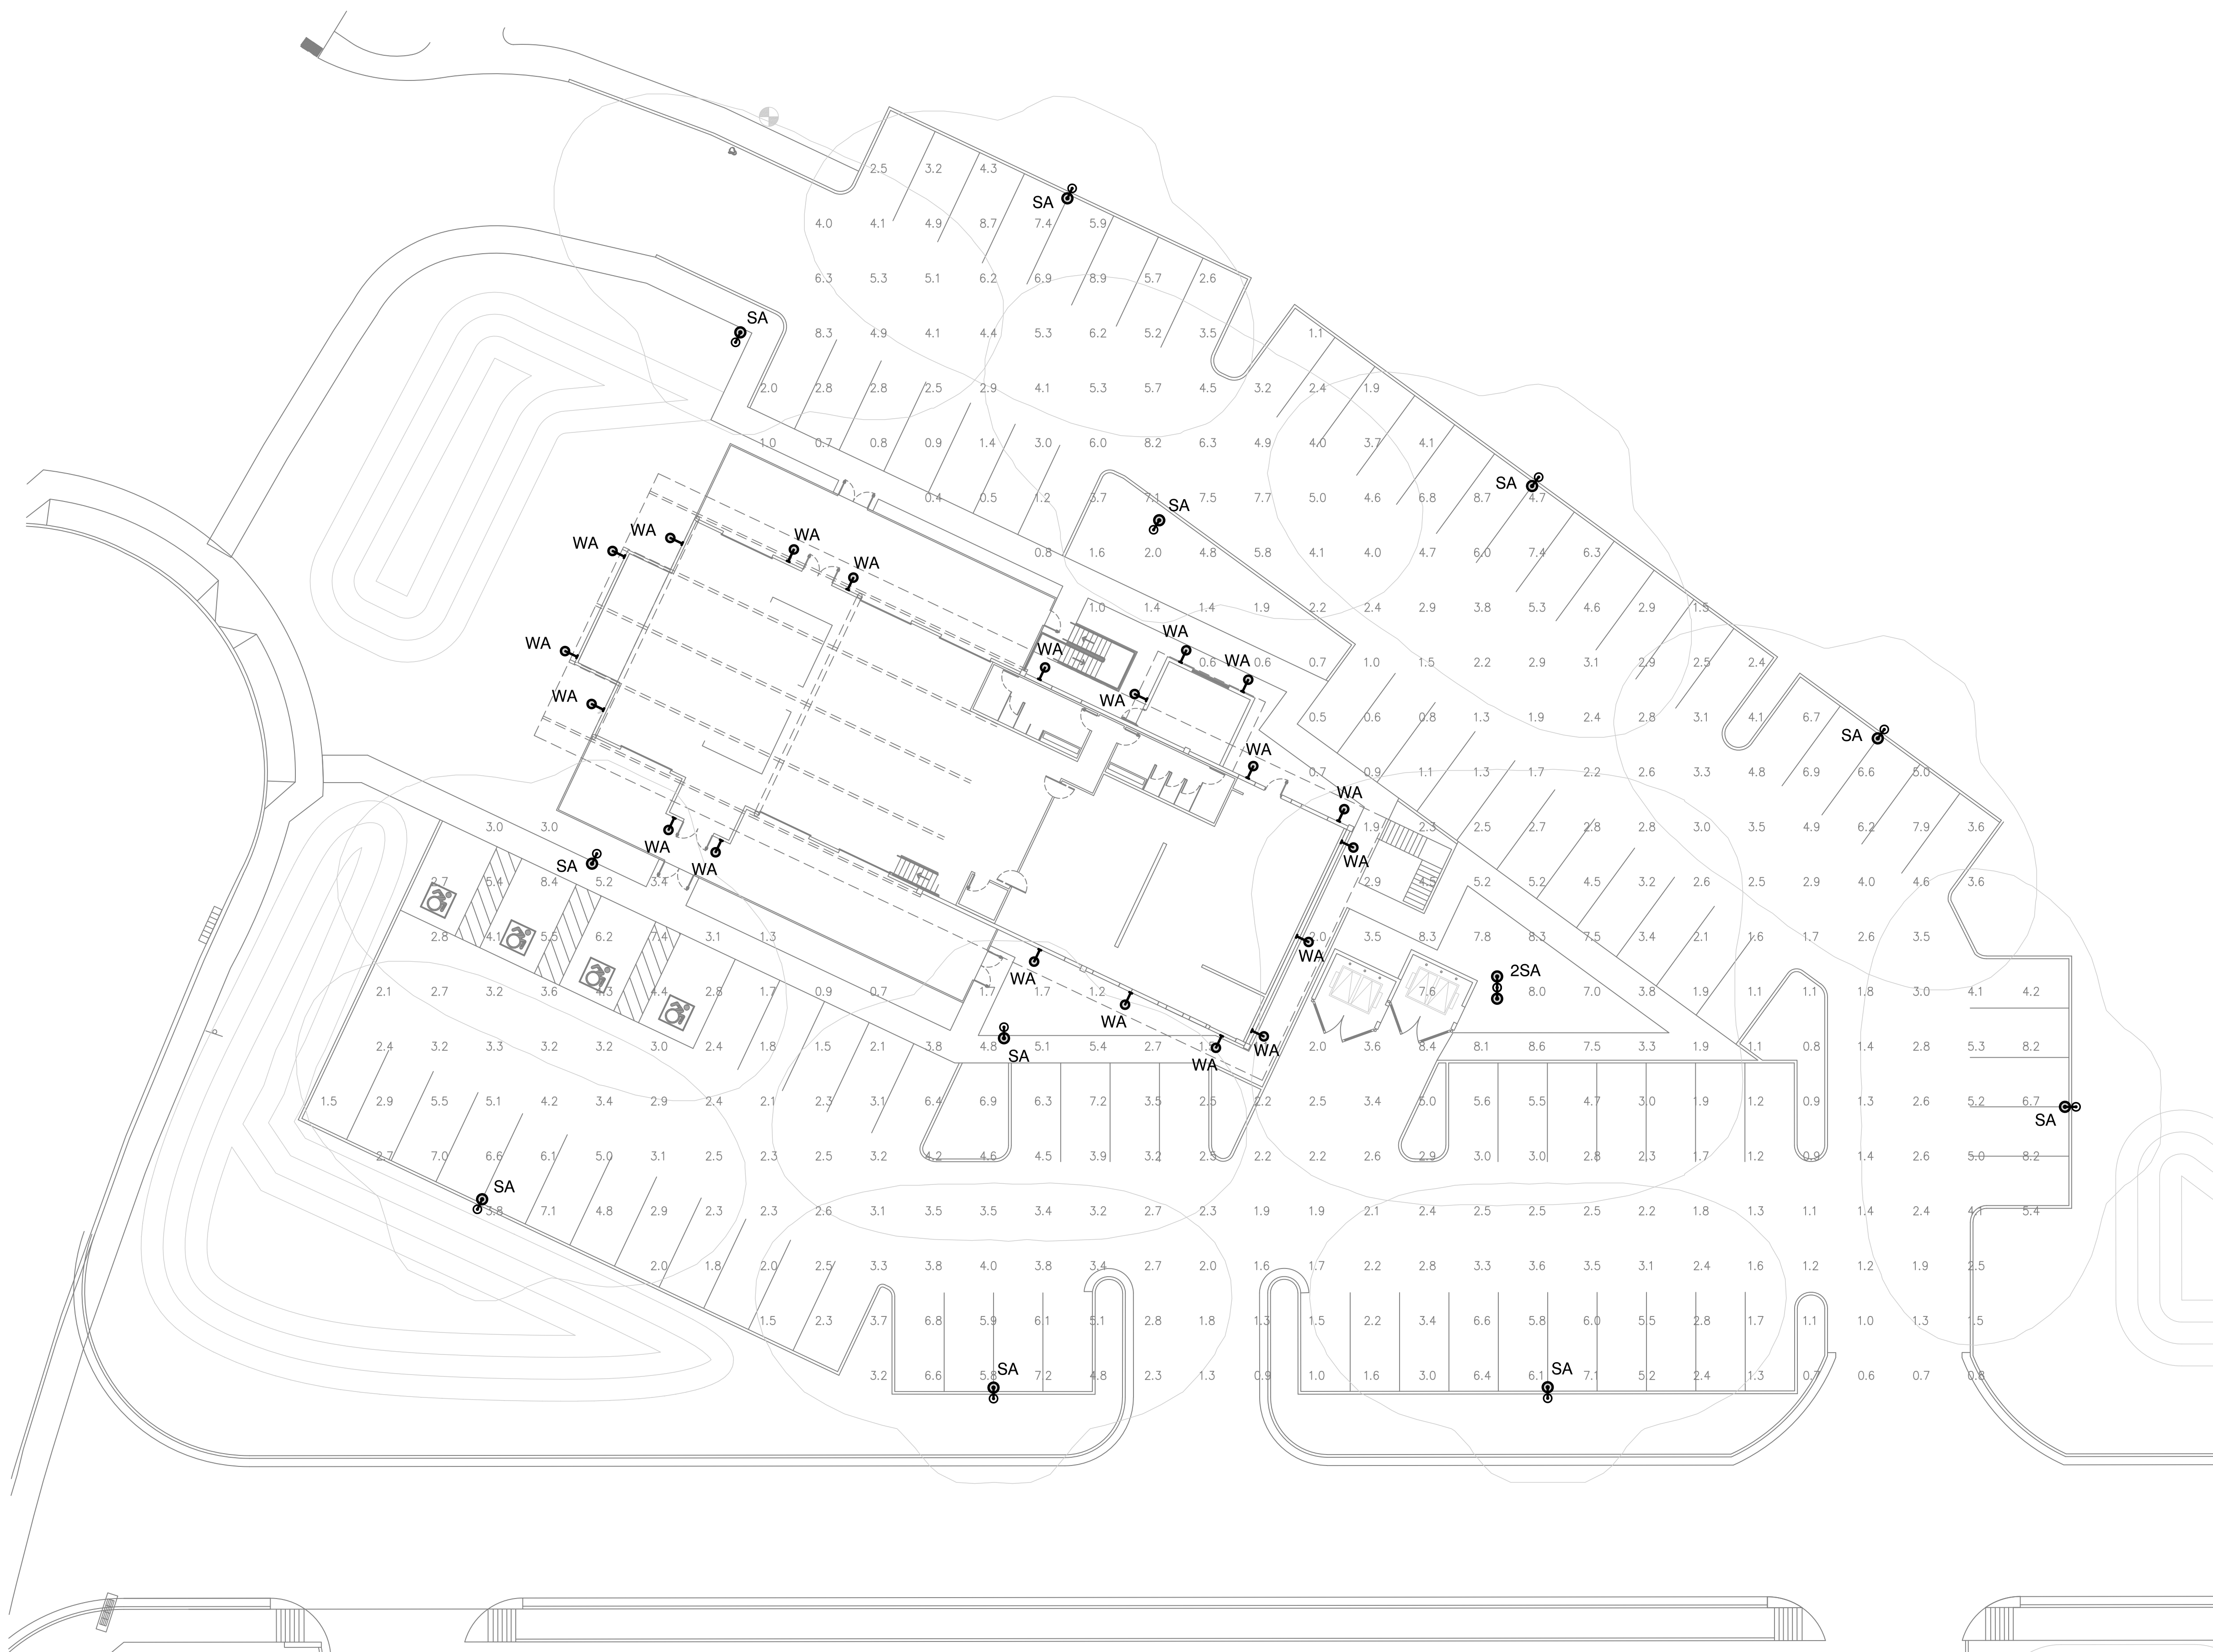

DESCRIPTION	AVG	MAX	MIN	MAX/MIN	AVG/MIN
SITE	3.5 FC	8.9 FC	0.4 FC	22.3:1	8.8:1

LABEL	DESCRIPTION	MANUFACTURER	CATALOG NUMBER	LUMENS	LLF
SA	POLE LIGHT	VISIONAIRE LIGHTING	ODN-1-L-T3-48LC-7-4K-UNV-UAM-VA103-S-BZ-C6/H1	13581	1.0
2SA	(TWIN-HEAD) POLE LIGHT	VISIONAIRE LIGHTING	ODN-1-L-T3-48LC-7-4K-UNV-UAM-VA103-S-D2-BZ-C6/H1	27162	1.0
WA	WALL PACK	BASELITE CORPORATION	DCS16/(FINISH)/E6/(FINISH)/12W/4K/LDMO-10V/CLT3	1481	1.0

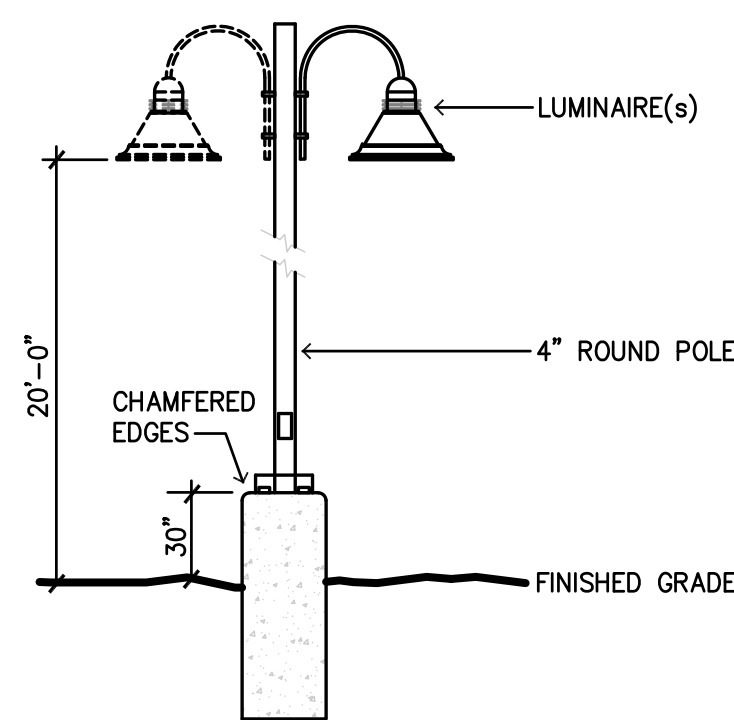

NORTH

SCALE: 1/16"=1'-0"

Bobby Marin ■ Principal / Designer project #: 23127
1167 E Commonwealth Pl ■ Chandler, AZ 85226
mbf: 602.741.1047 ■ bobby@RLMDAZ.COM

REVISÉ:

JOB #: 2302

DATE: 12.07.2023

CONTENTS: SITE LIGHTING
PHOTOMETRICS/DETAILS

SHEET No:

E1.01