


Figure No 9 - Minor Arterial Road Section

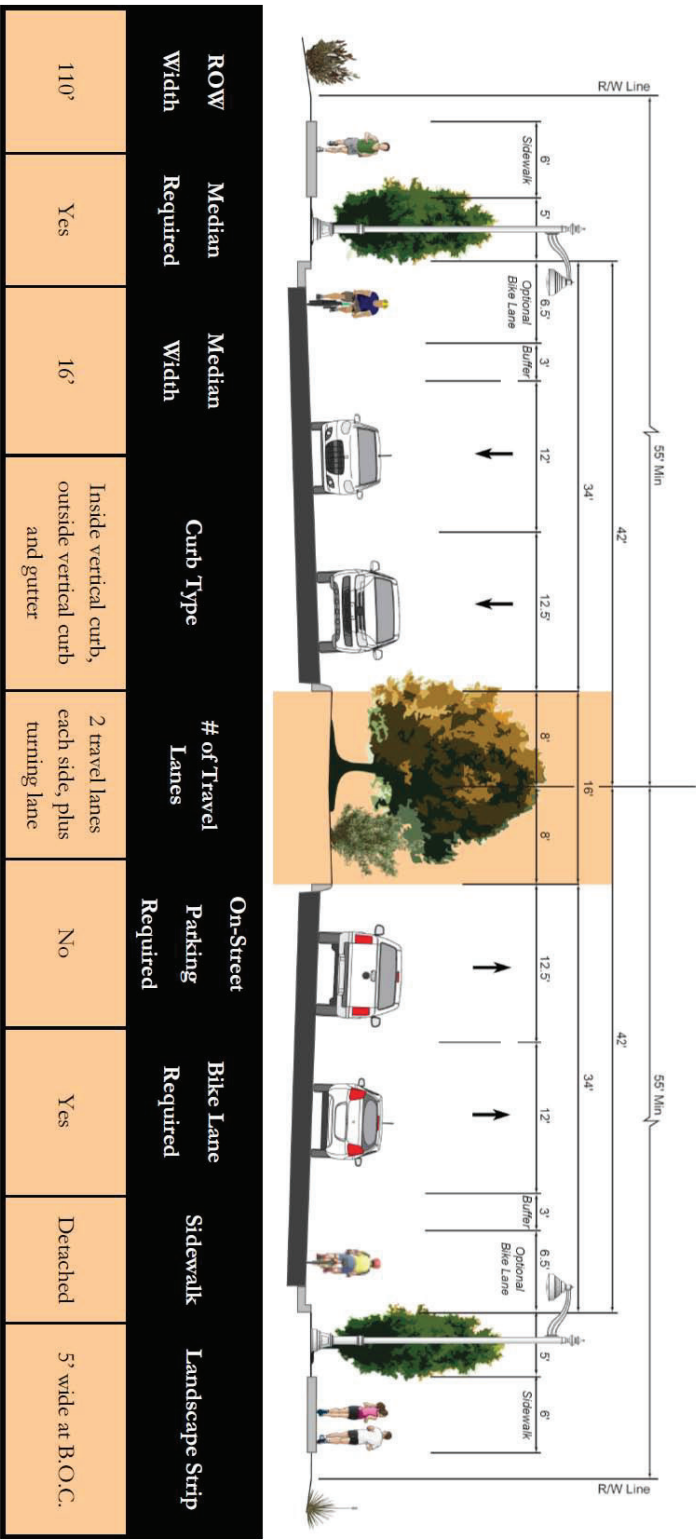

- Notes:**
1. Number of travel lanes is for each direction.
 2. All travel lanes shall be a minimum of twelve (12) feet in width unless otherwise noted within this section or as required by the City Engineer.
 3. Sewer and water utilities shall be located under the pavement or within a sewer easement.
 4. Dry utilities shall be located within the P.U.E. outside the ROW.
 5. Sidewalks (S/W) shall be constructed of portland cement concrete.
 6. Back of curb (B.O.C.).
 7. Back of sidewalk (B.O.W.).
 8. Refer to latest MAG standard for curb and gutter details.
 9. If a multi-use path is required per the latest adopted Parks Trails and Open Space plan, refer to Figure 1, which is required in addition to this street section and is to be placed within a sidewalk and landscape easement if located beyond the required ROW.