

MATERIALS & COLORS

- A

CONCRETE, CAST IN PLACE
BOARD FORMED
INTEGRALLY COLORED
"CHARCOAL"
- B

CMU - SPLIT \ SMOOTH
MFG: OLDCASTLE
INTEGRALLY COLORED
"JUMPER BROWN"
- C

WOOD SIDING
MFG: LONGBOARD FACADES
SPEC: 6" CHANNEL PLANK
COLOR: "TABLE WALNUT"
- D

STEEL TRIM
MFG: M/BCI
SPEC: FLAT SHEET
COLOR: "COAL BLACK"
- E

STEEL ROOF \ SIDING
MFG: M/BCI
SPEC: P8U
COLOR: "CHARCOAL GRAY"
- F

STOREFRONT
MFG: KAWNEER
FINISH: ANODIZED BLACK
- G

EXPOSED STEEL
MFG: NATINA PRODUCTS
COLOR: NATURAL STEEL
"WEATHERED COATING"
- H

STEEL DOOR
FINISHED TO MATCH
SHERWIN WILLIAMS PAINT
SW7069 "IRON ORE"



WEST ELEVATION - BUILDING A OVERALL
SCALE: 1"=30'-0"



EAST ELEVATION - BUILDING A OVERALL
SCALE: 1"=30'-0"

MATERIALS & COLORS

- (A)

CONCRETE, CAST IN PLACE
BOARD FORMED
INTEGRALLY COLORED
"CHARCOAL"
- (B)

CMU - SPLIT / SMOOTH
MFG: OLDCASTLE
INTEGRALLY COLORED
"JUMPER BROWN"
- (C)

WOOD SIDING
MFG: LONGBOARD FACADES
SPEC: 6" CHANNEL PLANK
COLOR: TABLE WALNUT
- (D)


STEEL TRIM
MFG: M/BCI
SPEC: FLAT SHEET
COLOR: COAL BLACK
- (E)

STEEL ROOF / SIDING
MFG: M/BCI
SPEC: PBU
COLOR: CHARCOAL GRAY
- (F)

STOREFRONT
MFG: KAWNEER
FINISH: ANODIZED BLACK
- (G)


EXPOSED STEEL
MFG: NATINA PRODUCTS
COLOR: NATURAL STEEL
"WEATHERED COATING"
- (H)

STEEL DOOR
FINISHED TO MATCH
SHERWIN WILLIAMS PAINT
SW7069 "IRON ORE"

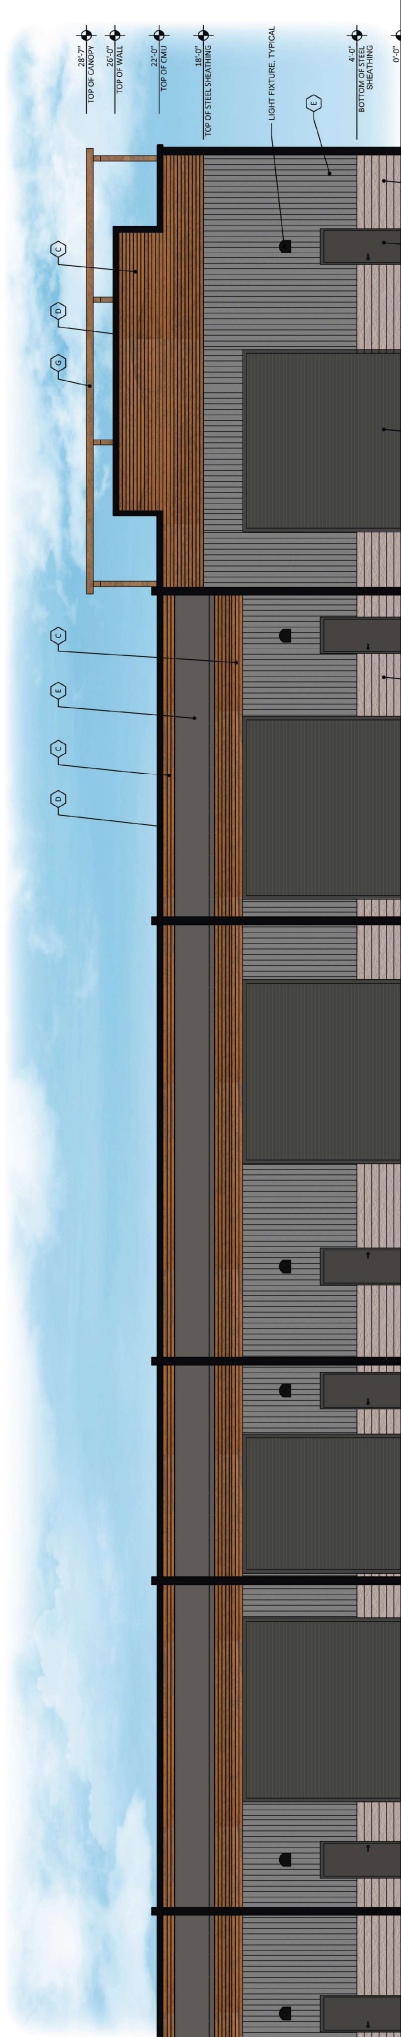


WEST ELEVATION (SOUTH PORTION) - BUILDING A

SCALE: 3/16" = 1'-0"

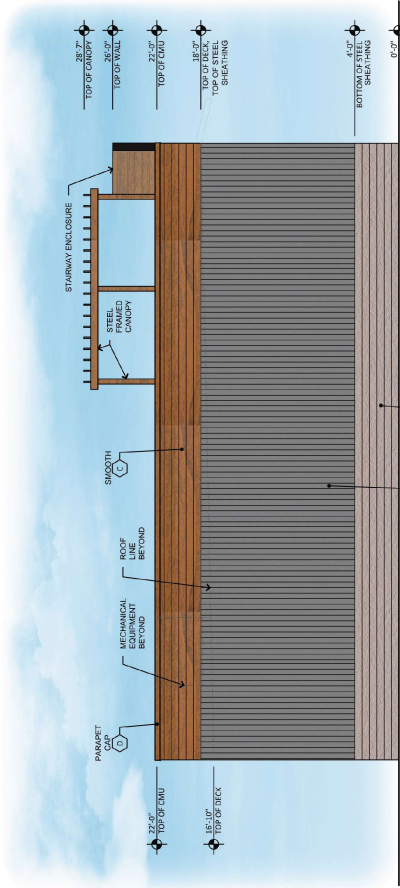

NORTH ELEVATION - BUILDING A

SCALE: 3/16" = 1'-0"

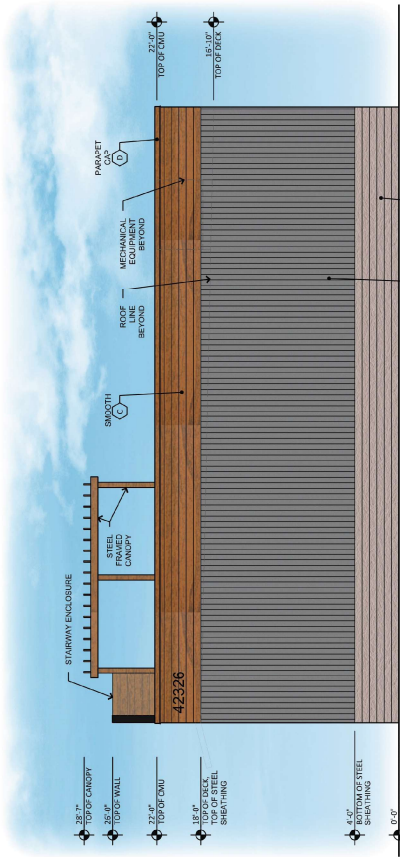

SOUTH ELEVATION - BUILDING A

SCALE: 3/16" = 1'-0"

EL-2
RKAA ARCHITECTS, INC.
19103.00


MC ESTATES (RV CONDOS)
42326 WEST FARRELL ROAD
MARICOPA, ARIZONA 85138
2020 FEBRUARY 04

MATERIALS & COLORS

- A CONCRETE, CAST IN PLACE
BOARD FORMED
INTEGRALLY COLORED
"CHARCOAL"
- B CMU - SPLIT \ SMOOTH
MFG: OLDCASTLE
INTEGRALLY COLORED
"UMBER BROWN"
- C WOOD SIDING
MFG: LONGBOARD FACADES
SPEC: 6" CHANNEL PLANK
COLOR: TABLE WALNUT
- D STEEL TRIM
MFG: MIBC
SPEC: FLAT SHEET
COLOR: COAL BLACK
- E STEEL ROOF \ SIDING
MFG: MIBC
SPEC: PBU
COLOR: CHARCOAL GRAY
- F STOREFRONT
MFG: KAWNEER
FINISH: ANODIZED BLACK
- G EXPOSED STEEL
MFG: NATINA PRODUCTS
COLOR: NATURAL STEEL
"WEATHERED COATING"
- H STEEL DOOR \ RAILING
FINISHED TO MATCH
SHERWIN WILLIAMS PAINT
SW7069 "IRON ORE"



NORTH ELEVATION - BUILDING B
SCALE: 1/4"=1'-0"

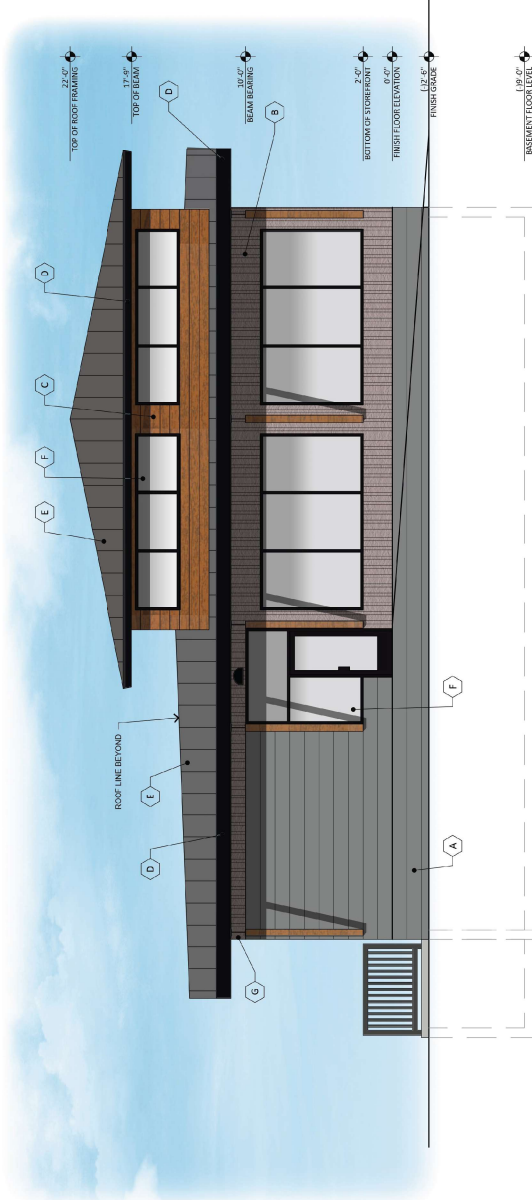

SOUTH ELEVATION - BUILDING B
SCALE: 1/4"=1'-0"

EL-3
BLDG B
RKAA 19103.00

MC ESTATES (CLUBHOUSE)
42326 WEST FARRELL ROAD
MARIKOPA, ARIZONA 85138
2020 FEBRUARY 04



MATERIALS & COLORS

A CONCRETE, CAST IN PLACE
BOARD FORMED
INTEGRALLY COLORED
"CHARCOAL"

B CMU - SPLIT \ SMOOTH
MFG: OLDCASTLE
INTEGRALLY COLORED
"UMBER BROWN"

C WOOD SIDING
MFG: LONGBOARD FACADES
SPEC: 6" CHANNEL PLANK
COLOR: TABLE WALNUT


D STEEL TRIM
MFG: MBCI
SPEC: FLAT SHEET
COLOR: COAL BLACK

E STEEL ROOF \ SIDING
MFG: MBCI
SPEC: PBU
COLOR: CHARCOAL GRAY

F STOREFRONT
MFG: KAWNEER
FINISH: ANODIZED BLACK


G EXPOSED STEEL
MFG: NATINA PRODUCTS
COLOR: NATURAL STEEL
"WEATHERED COATING"

H STEEL DOOR \ RAILING
FINISHED TO MATCH
SHERWIN WILLIAMS PAINT
SW7069 "IRON ORE"

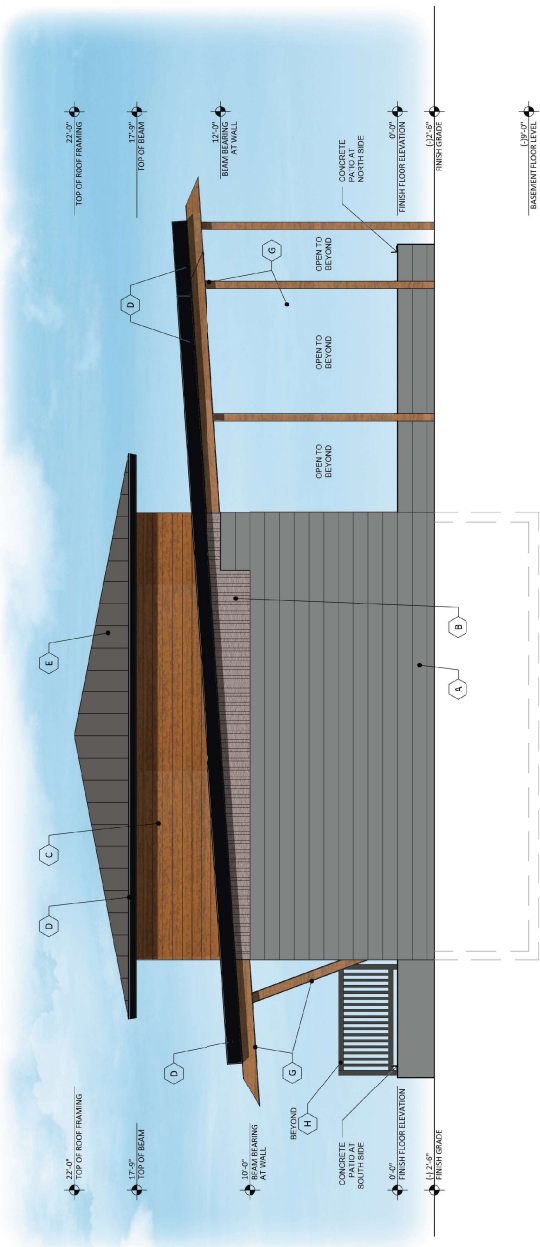

EAST ELEVATION - BUILDING B

SCALE: 1/4"=1'-0"

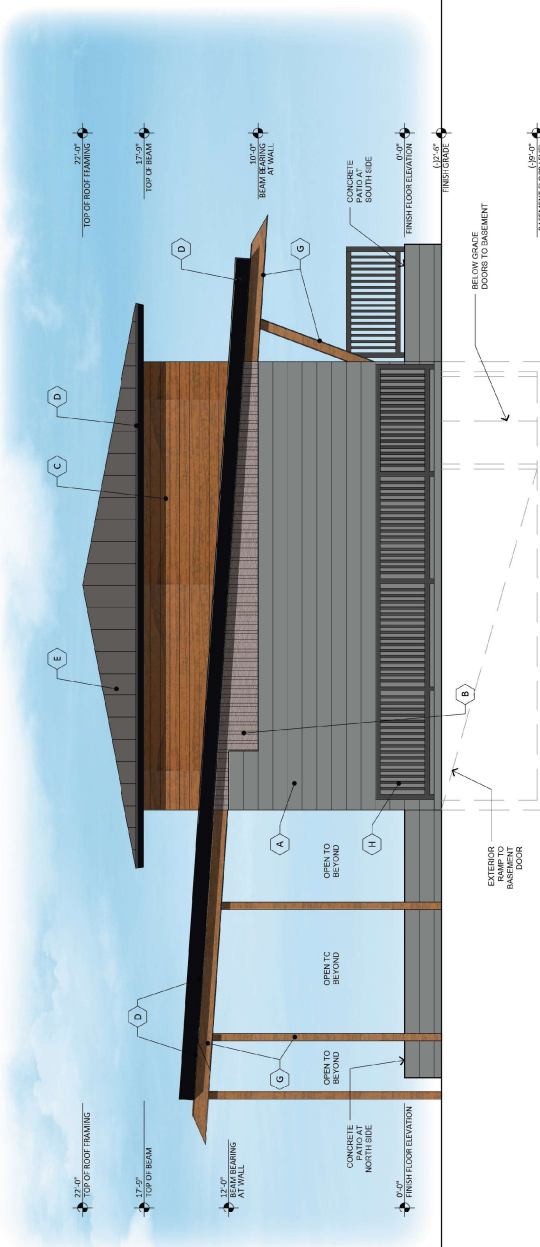

WEST ELEVATION - BUILDING B

SCALE: 1/4"=1'-0"

EL-4
BLDG B
RKAA 19103.00

MC ESTATES (CLUBHOUSE)
42326 WEST FARRELL ROAD
MARICOPA, ARIZONA 85138
2020 FEBRUARY 04

