




ARCHICON
Architecture & Interiors, L.C.

5055 E WASHINGTON STREET
SUITE 200
PHOENIX, ARIZONA 85034
(602) 222-4266
FAX (602) 279-4305
www.ARCHICON.COM

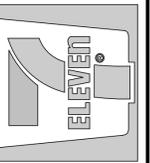

7-ELEVEN
S.E.C. WEST HONEYCUTT ROAD AND NORTH WHITE AND PARKER ROAD
MARICOPA, ARIZONA 85139

JOB NO:	2522510-03	
PROJECT MGR:	GWJ	
DRAWN BY:	GWJ	
CHECKED BY:	GWJ	
NO.	REVISION	DATE


SHEET TITLE:
PRELIMINARY FUEL CANOPY ELEVATIONS



DR-07


ISSUE DATE: -

1. CONCRETE SLAB ON GRADE - REFER TO CIVIL ENGINEERING
2. 4" DIA. STEEL PIPE LOOP BOLLARD, TYP. - PAINTED P-3
3. INTEGRALLY COLORED 8" X 8" X 16" SMOOTH-FACED CONCRETE MASONRY UNIT BASE WITH PRECAST CONCRETE CAP SURROUND FOR 10" X 10" STEEL COLUMN CANOPY SUPPORT, TYP.
4. CORRUGATED METAL PANELS (MT1) OVER 1/2" EXTERIOR GRADE SHEATHING OVER METAL STUD FRAMING SURROUND FOR 10" X 10" STEEL COLUMN CANOPY SUPPORT, TYP.
5. FUEL PUMP SIGNAGE BY OTHERS, TYP. - UNDER SEPARATE PERMIT SUBMITTAL
6. METAL FUEL CANOPY BY OTHERS ABOVE, TYP. - UNDER SEPARATE PERMIT SUBMITTAL
7. ILLUMINATED FUEL CANOPY CHANNEL STRIPES, TYP. - UNDER SEPARATE PERMIT SUBMITTAL
8. ILLUMINATED FUEL CANOPY CORPORATE SIGNAGE - UNDER SEPARATE PERMIT SUBMITTAL
9. FUEL DISPENSER ON RAISED CONCRETE CURB, TYP. - UNDER SEPARATE PERMIT SUBMITTAL

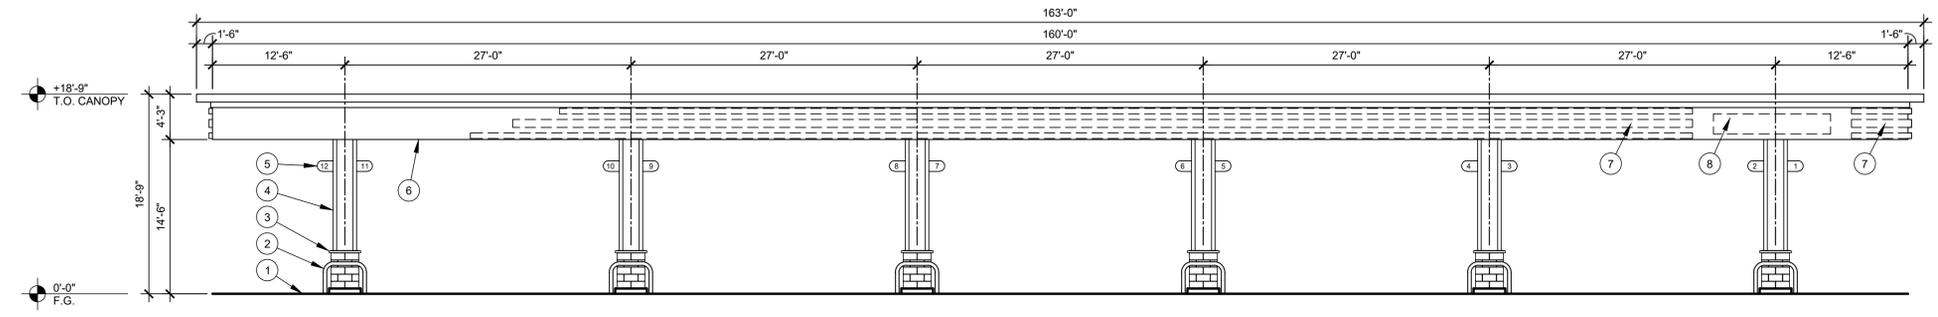

1 PRELIMINARY FUEL CANOPY ELEVATION - NORTH

SCALE: 1/8" = 1'-0"

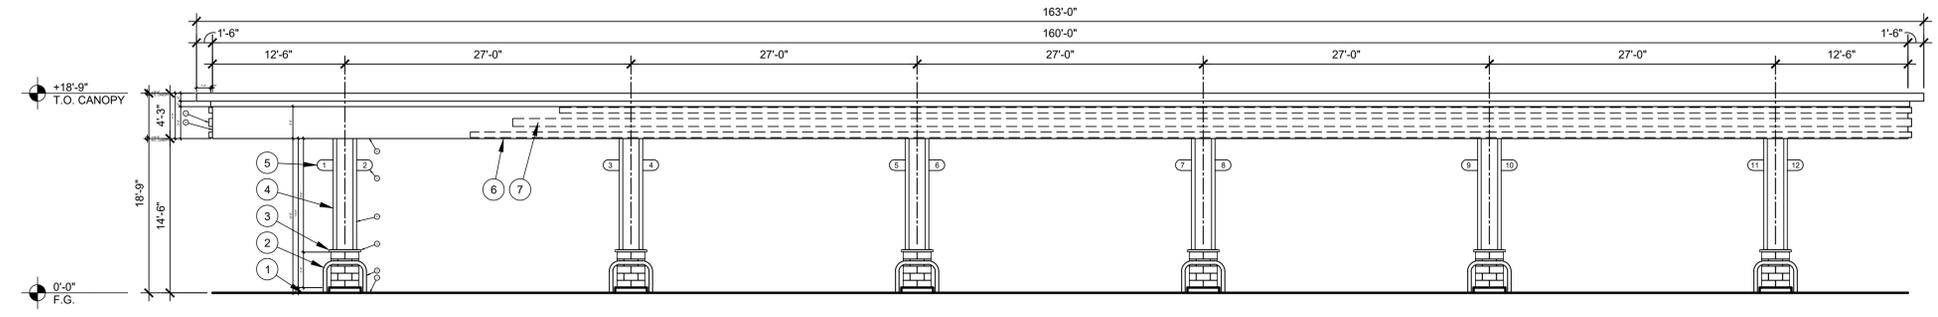


2 PRELIMINARY FUEL CANOPY ELEVATION - SOUTH

SCALE: 1/4" = 1'-0"

KEYNOTES

WDS1	MATERIAL: FIBER CEMENT BOARD PANEL MANUF: NICHHA TYPE: VINTAGE WOOD COLOR: CEDAR
ST1	MATERIAL: INTEGRALLY COLORED ONE-COAT STUCCO FINISH TYPE: COLOR: P-1 "PURE WHITE" SW7005
MT1	MATERIAL: PBC PANEL CORRUGATED METAL MANUFACTURER: MBCJ COLOR: SILVER METALLIC
SF1	MATERIAL: ALUMINUM STOREFRONT MANUFACTURER: KAWNEER (OR EQUAL) TYPE: 451T COLOR: ANODIZED BLACK
CMU1	MATERIAL: 8" X 8" X 16" SMOOTH-FACE CMU MANUFACTURER: SUPERLITE - ECHELON MASONRY COLOR: BLACK CANYON
CMU2	MATERIAL: 8" X 2" X 16" SMOOTH-FACE CMU MANUFACTURER: SUPERLITE - ECHELON MASONRY COLOR: BLACK CANYON
C1	MATERIAL: PREFINISHED ALUMINUM COPING COLOR: MATTE BLACK BAKED ENAMEL
P-1	MATERIAL: EXTERIOR BODY PAINT MANUFACTURER: SHERWIN WILLIAMS COLOR: "PURE WHITE" SW7005
P-2	MATERIAL: EXTERIOR TRIM PAINT MANUFACTURER: SHERWIN WILLIAMS COLOR: "MISTY" SW6232
P-3	MATERIAL: EXTERIOR TRIM PAINT MANUFACTURER: SHERWIN WILLIAMS COLOR: "TRICORN BLACK" SW6238
P-4	MATERIAL: EXTERIOR TRIM PAINT MANUFACTURER: SHERWIN WILLIAMS COLOR: "SOFTWARE" SW7074


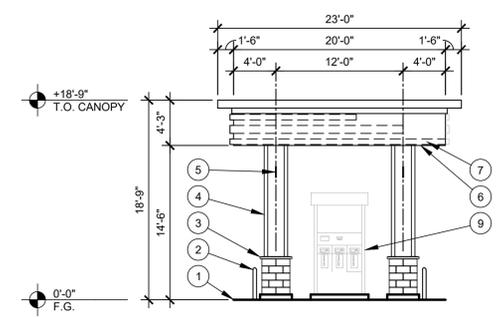


3 PRELIMINARY FUEL CANOPY ELEVATION - WEST

SCALE: 1/8" = 1'-0"

5 CORNICE, TYP.

SCALE: 1/2" = 1'-0"

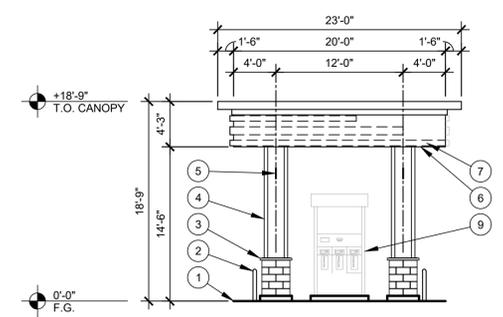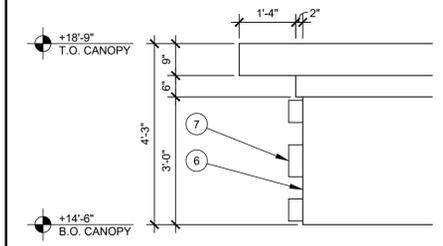

4 PRELIMINARY FUEL CANOPY ELEVATION - EAST

SCALE: 1/8" = 1'-0"

6 COLUMN, TYP.

SCALE: 1/2" = 1'-0"

LEGEND

