


EXHIBIT "B" WATER

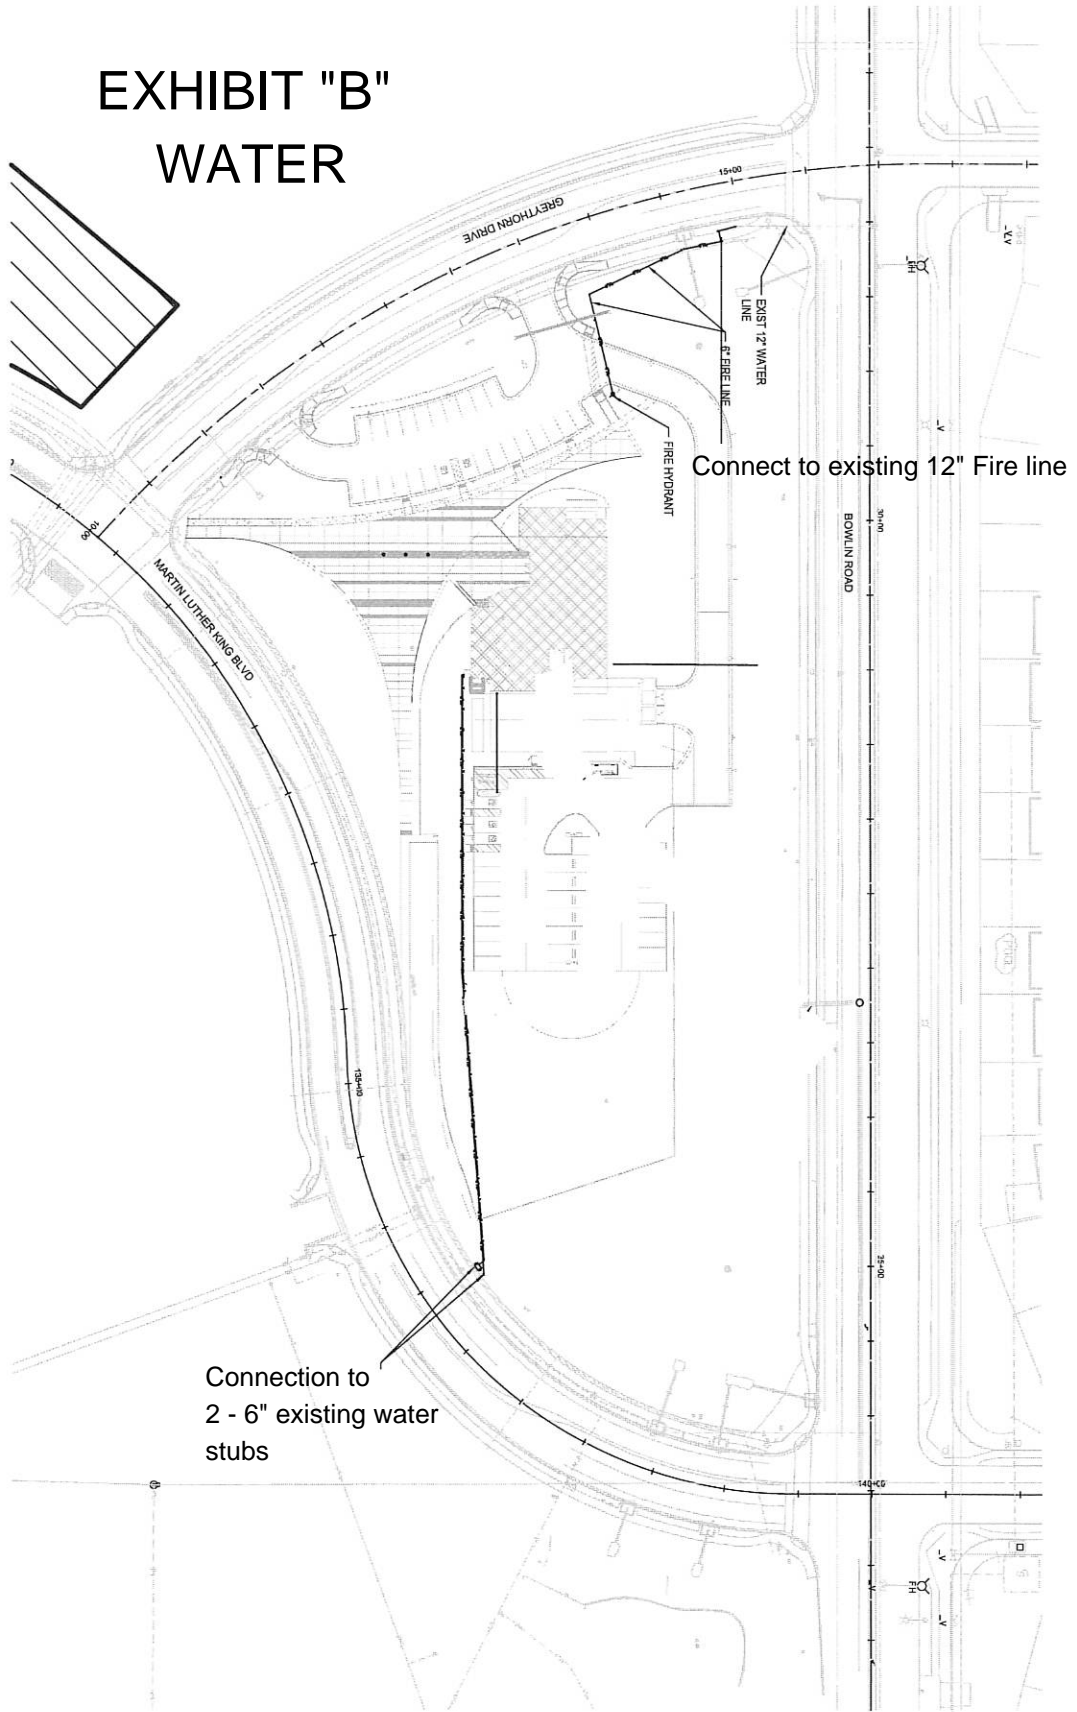

ARCHITEKTON

UTILITY SITE PLAN
U-100

100% S&I
3/2/2015

Map Description Area

**COPPER SKY POLICE STATION
SITE PLAN**

City of Maricopa


 144 E. Florence Ave., Suite 101
 Phoenix, AZ 85004
 P: 480.968.4877
 F: 480.968.4838
 www.architekton.com