



EXHIBIT D - FIRE ACCESS PLAN

FIRE ACCESS

- PHASE 1A/1B - THERE WILL BE 3 POINTS OF ACCESS OFF OF HONEYCUTT ROAD. ACCESS IS IDENTIFIED AS POINT "A", POINT "B", AND POINT "C" HEREON.
- PHASE 2 - ACCESS WILL BE TAKEN THROUGH PHASE 1B/HONEYCUTT ROAD AND THE EXTENSION OF COSTA DEL SOL BOULEVARD.
- PHASE 3 - ACCESS WILL BE TAKEN THROUGH PHASE 2 AND COSTA DEL SOL BOULEVARD.

LEGEND

---> FIRE ACCESS ROUTE

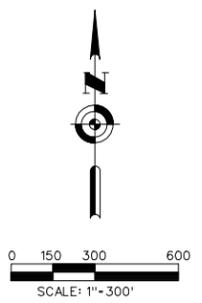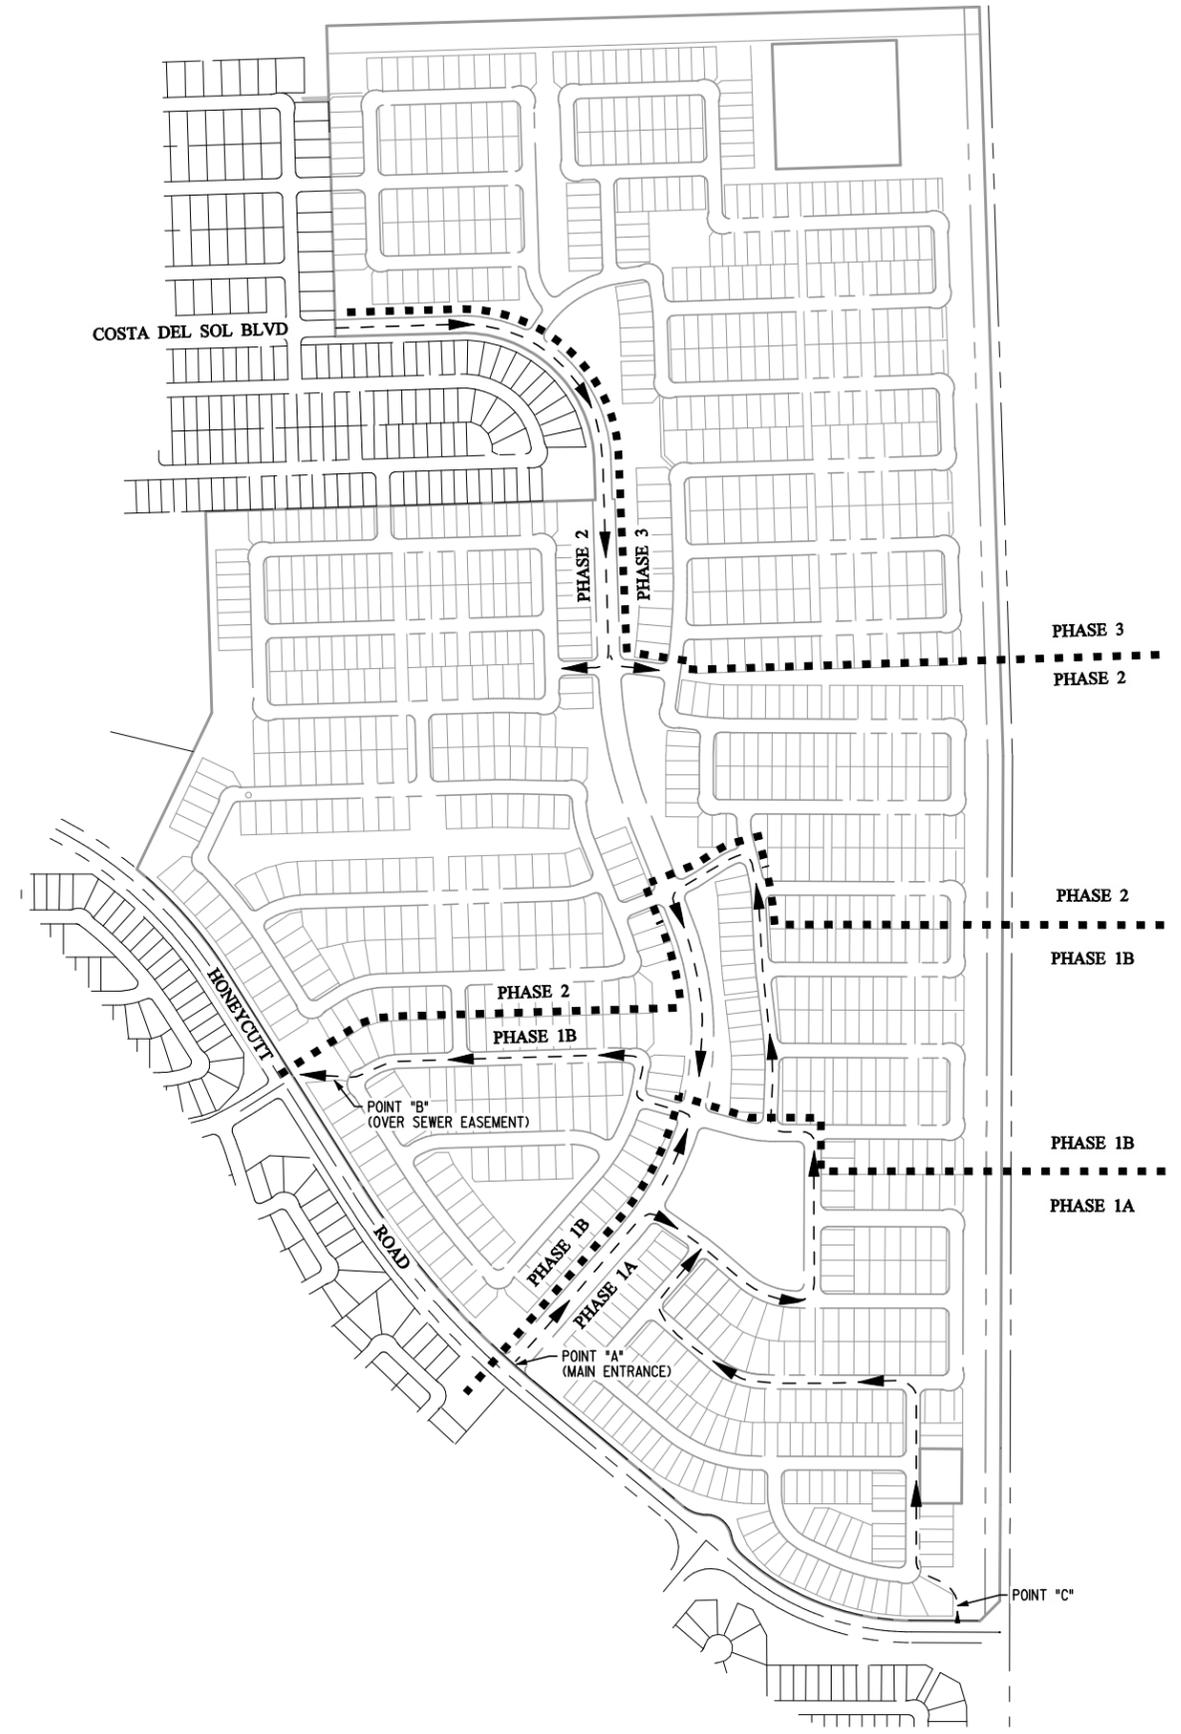

Hoskin • Ryan Consultants, Inc.
creative engineering solutions

5050 N. 40th Street Suite #100 Phoenix, AZ 850168
Office (602) 252-8384 | Fax (602) 252-8385 | www.hoskinryan.com

REVISIONS:

THE TRAILS AT TORTOSA
FIRE ACCESS PLAN
Land Planning • Hydrology • Land Development • Civil Infrastructure • Surveying



TWO WORKING DAYS BEFORE YOU DO
CALL FOR THE BLUE STAKES!
1-800-STAKE-IT
Blue Stakes Center
1-800-282-2365

DESIGNED: MM
DRAWN: STAFF
CHECKED: MM
SHEET 1 OF 1
PROJECT NO. 14-062-01