


HAMPTON EDISON - STREET ACCEPTANCE EXHIBIT

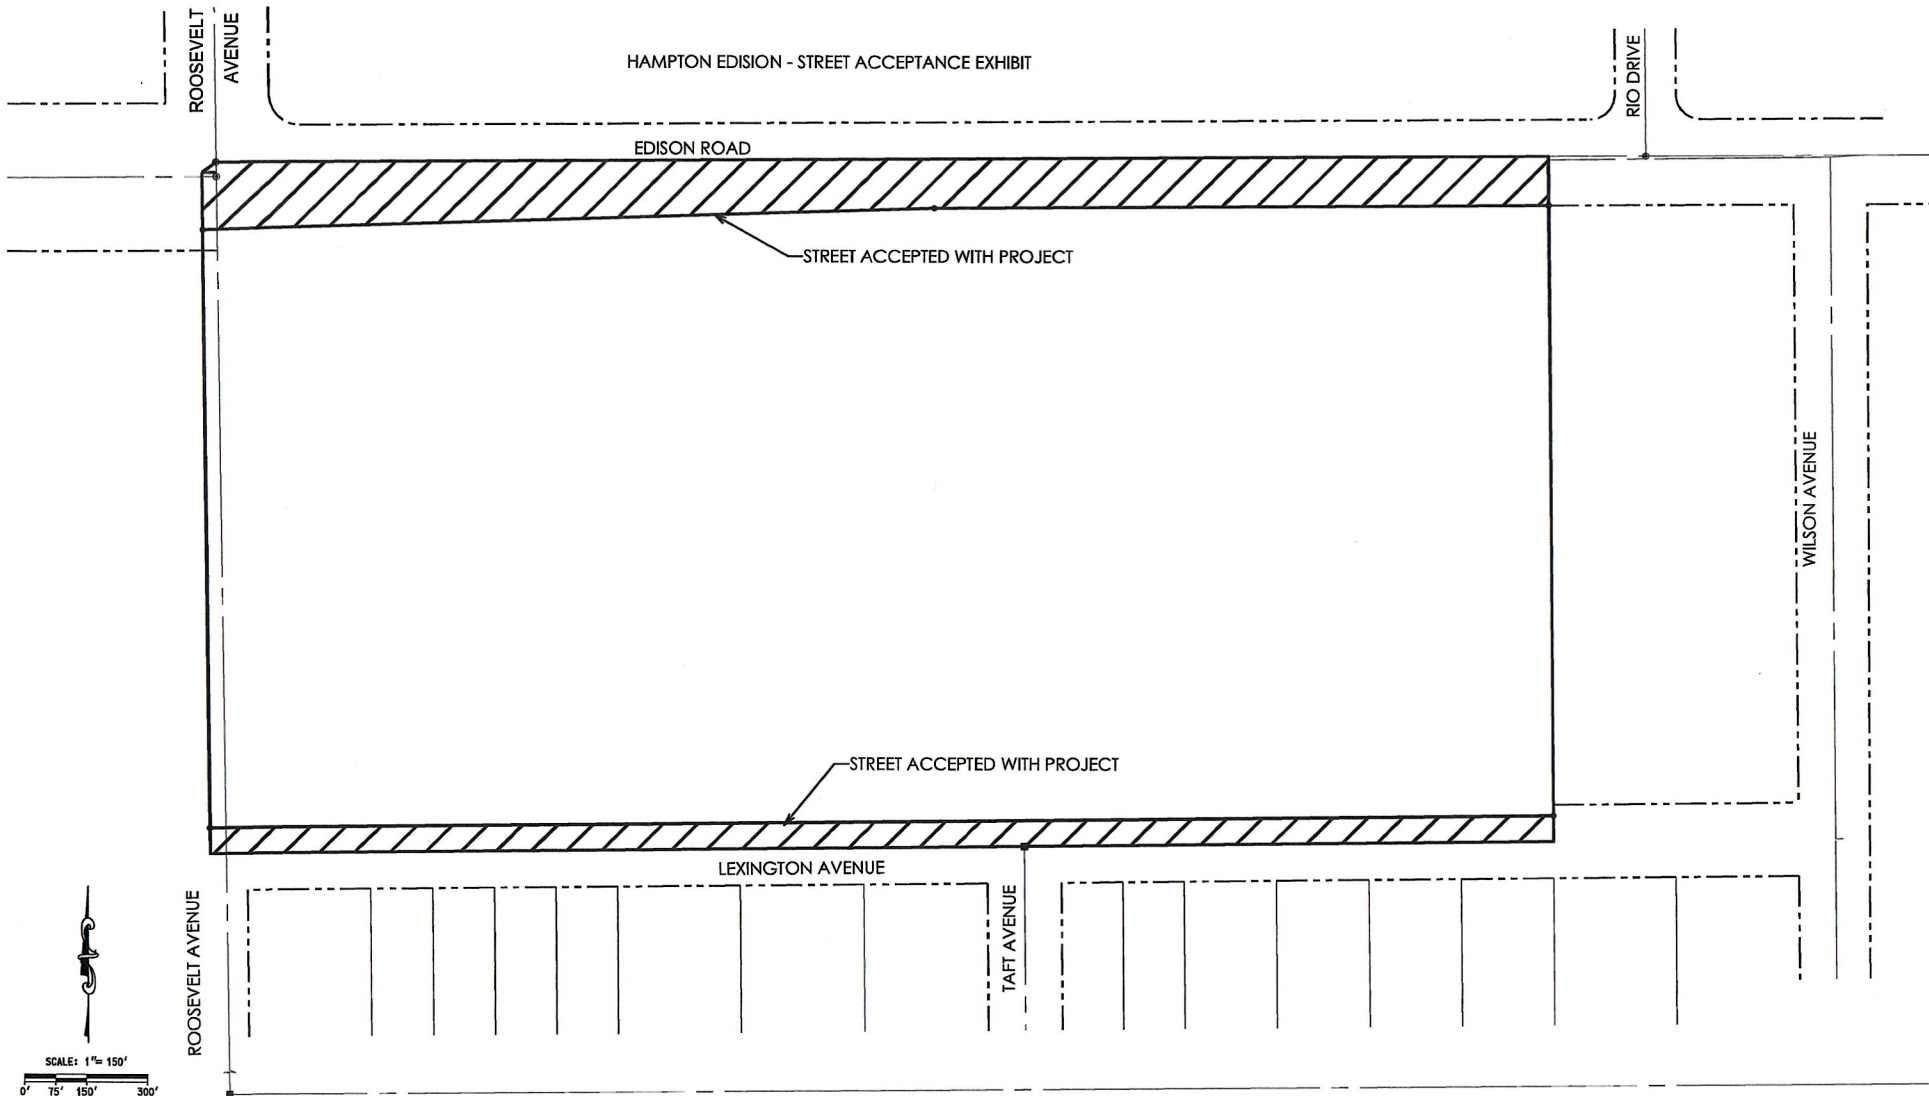

ROOSEVELT AVENUE

EDISON ROAD

RIO DRIVE

STREET ACCEPTED WITH PROJECT

WILSON AVENUE

STREET ACCEPTED WITH PROJECT

LEXINGTON AVENUE

ROOSEVELT AVENUE

TAFT AVENUE

SCALE: 1" = 150'
0' 75' 150' 300'