


EXHIBIT 'A'

SORRENTO PARCEL 10

STREETS TO BE ACCEPTED FOR MAINTANENCE

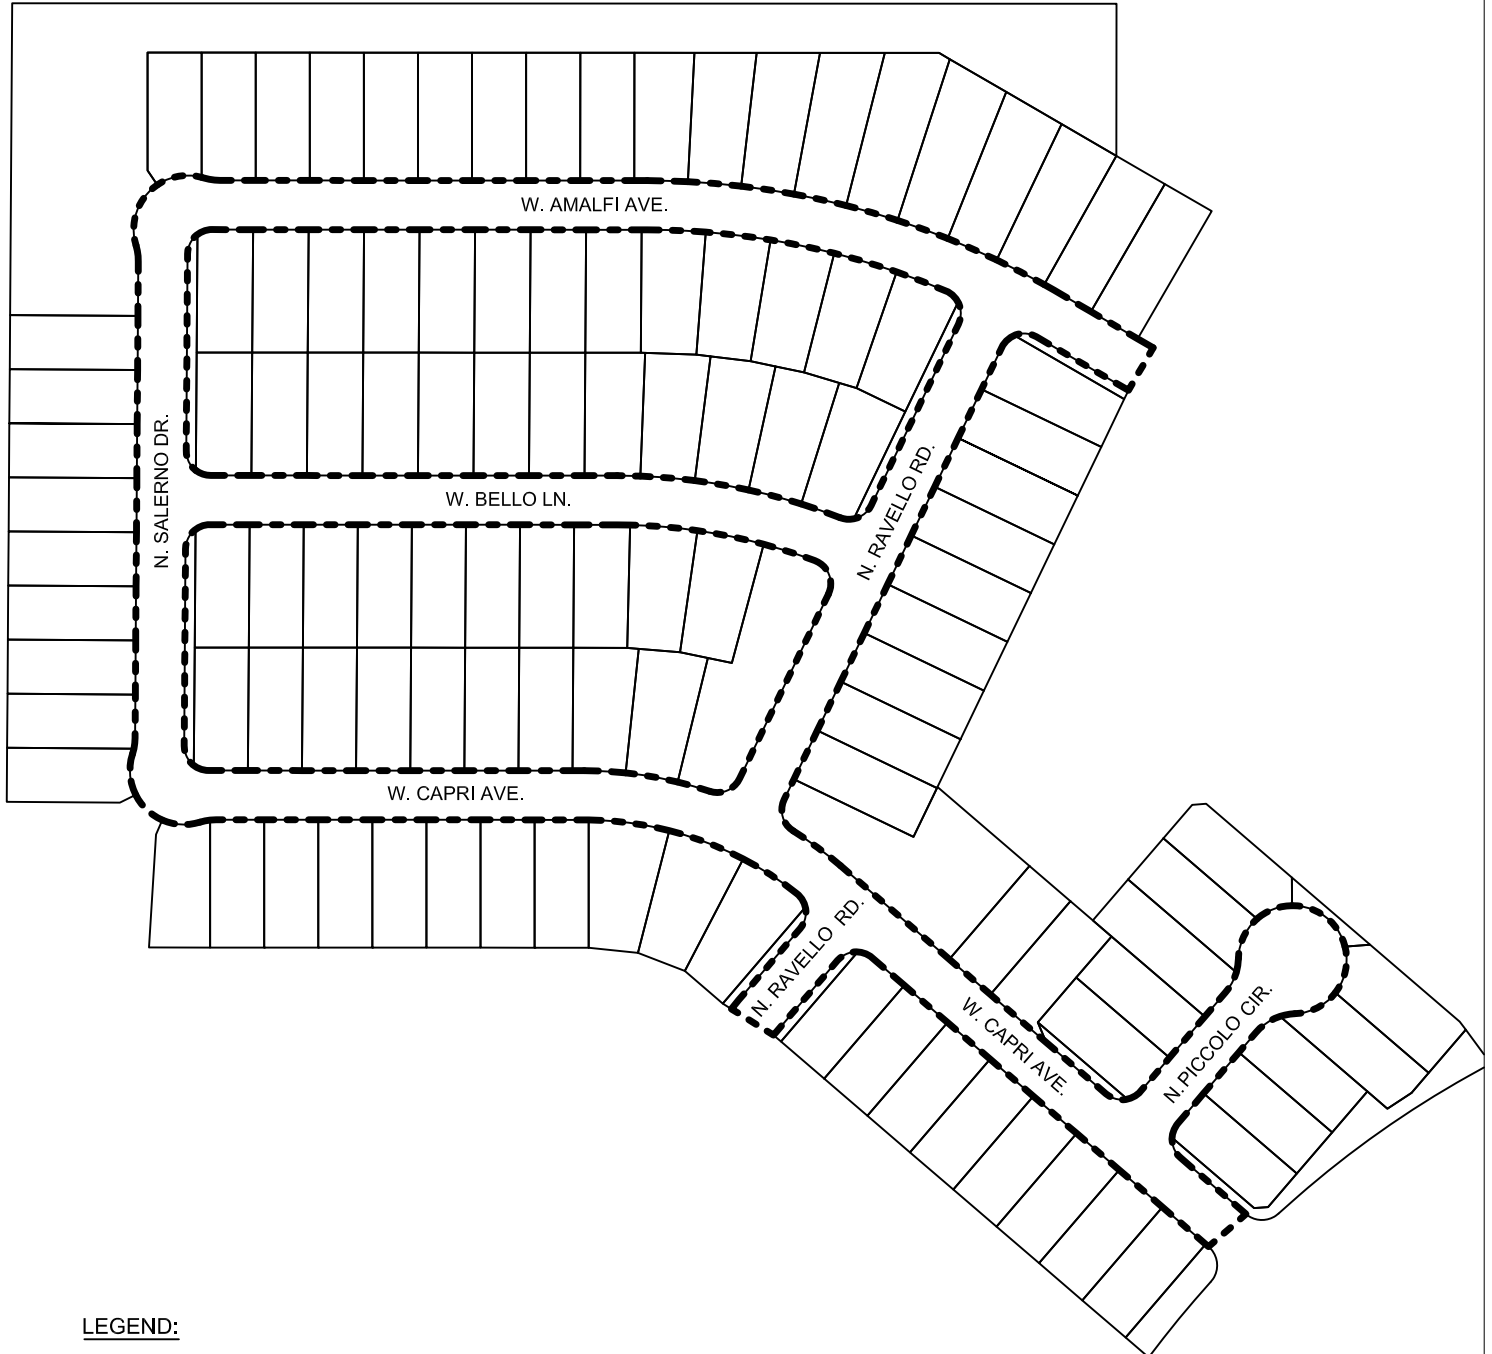

LEGEND:

----- STREETS TO BE ACCEPTED