

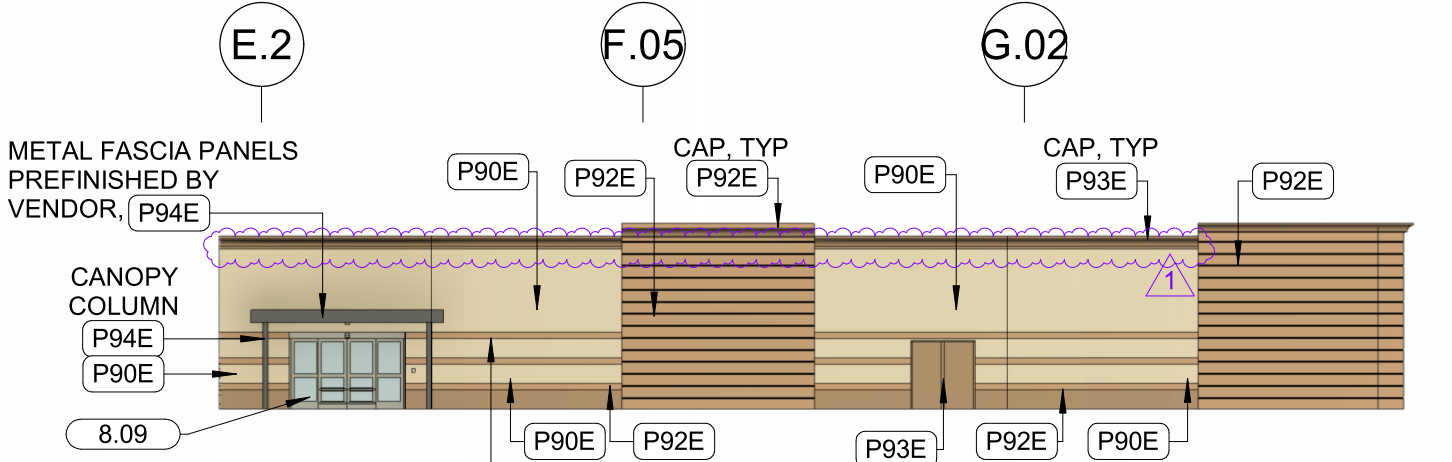
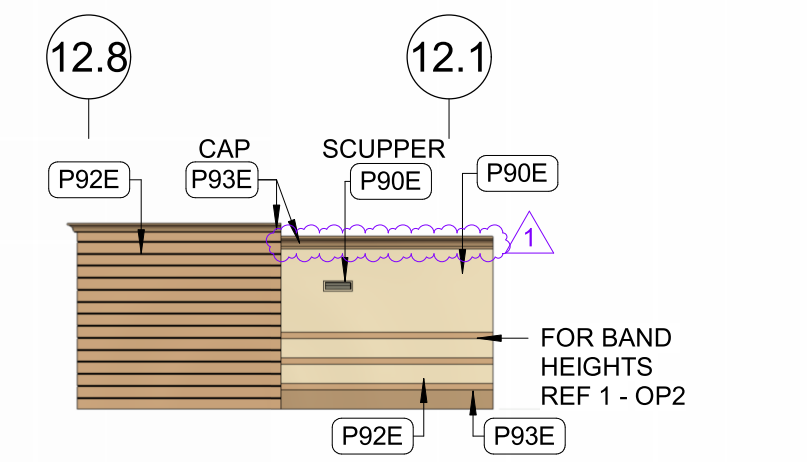
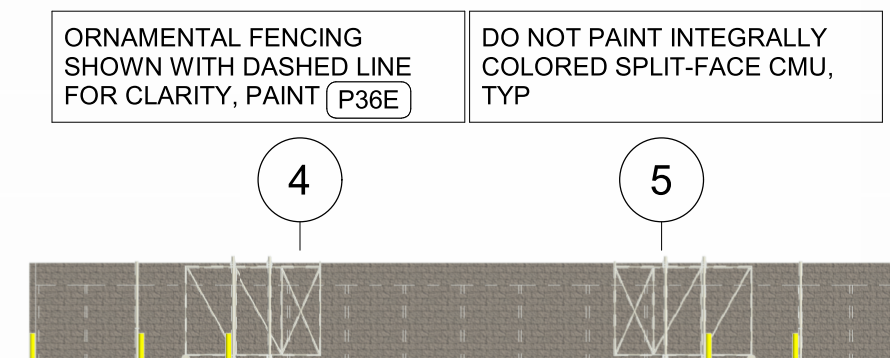


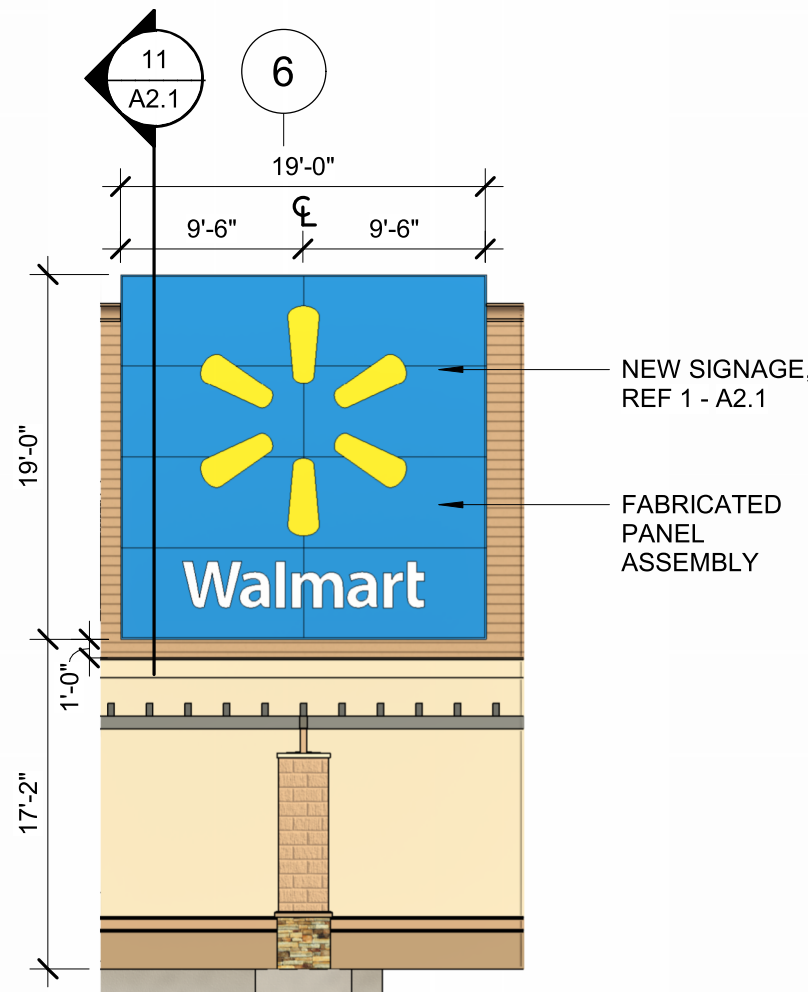

MONUMENT SIGNAGE: REFACE EA SIDE	COLOR LEGEND	
	P#	COLOR NAME
	P95E	SAFETY YELLOW
	P21E	SAFETY RED
	P33E	CREAM
	P36E	BLACK
	P78U	WALMART BLUE (URETHANE-LIKE)
	P90E	CHAMPANEL MATCH DEC45
	P91E	WARM BUTTERSOGOTH MATCH DEC 6151
	P92E	OAK CREEK MATCH SW2176
	P93E	SANDPIT MATCH DE6118
	P94E	URBANE BRONZE MATCH SW7048
	P140E	WHITE
	P162E	BLACK GRAY
		

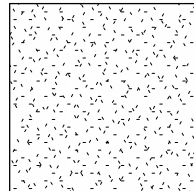

DEMOLITION NOTES	
1. NOT USED 2. REMOVAL OF BUILDING MOUNTED ITEMS, SHOWN OR NOTED TO BE DEMOLISHED OR AS REQUIRED BY SCOPE OF WORK, SHALL OCCUR PRIOR TO PAINTING BUILDING a. COORDINATE DEMOLITION WORK SO EXTERIOR PAINTING WILL OCCUR PRIOR TO INSTALLATION OF BUILDING MOUNTED ITEMS	
HATCH LEGEND	
	EIFS AREA TO BE RESURFACED (REF SPECS)
KEYNOTES	
8.02	HOLLOW METAL DOOR AND FRAME
8.09	AUTOMATIC SLIDING ENTRANCE DOORS

SHEET NOTES

1. PATCH AND REPAIR EXTERIOR WALL SURFACES, DAMAGED OR EXPOSED DUE TO REMOVAL OF BUILDING MOUNTED ITEMS. TO MATCH ADJACENT AS RECD.
2. REPAIRS ON CHIEFT AS TO SUBSTRATE AND FINISH REQUIREMENTS AT LOCATIONS OF BUILDING MOUNTED SIGNS
3. NOT USED
4. NOT USED
5. PRIOR TO PAINTING WALL AT LOCATION(S) OF LID ILDOGS SIGN(S), COORDINATE SCOPE OF WORK WITH WALMART CM
6. IF PAINTING ADJACENT WALLS PAINT HOLLOW METAL WALL PANELS, FRAMES AND DOWNSPOUTS, EXPOSED METAL FLASHING, HANDRAILS, AND EXPOSED MISCELLANEOUS STEEL TO MATCH PRIMARY ADJACENT BUILDING COLOR UNO
7. PAINT ANY ROOFTOP GAS PIPING P5E
 - a. WHERE EXTERIOR WALL IS BEING PAINTED, GAS PIPE ALONG SIDE WALL TO GRADE SHALL MATCH ADJACENT BUILDING
 - b. DO NOT PAINT METER OR VALVES
8. IF PAINTING ADJACENT WALLS TO MATCH PRIMARY STRUCTURAL STEEL FLASHING TO MATCH ADJACENT WALL UNO
9. WHERE CANOPIES ARE VISIBLE TO AND ACCESSED BY CUSTOMERS, PAINT UNDERSIDE OF CANOPY DECK P33E DO NOT PAINT CANOPY DECK IF NOT PREVIOUSLY PAINTED
10. PAINT EXTERIOR ENTRY BOLLARDS TO MATCH EXISTING COLOR UNLESS NOTED TO RECEIVE PLASTIC BOLLARD SLEEVE
11. PAINT ENTIRETY WALL PACK HOUSINGS TO MATCH ADJACENT WALL, REMOVE PAINT OVERSPRAY FROM LENSES
12. NOT USED
13. PAINT GARDEN CENTER FENCE STEEL DOORS AND FRAMES P30E
14. PAINT METAL DOORS AND FRAMES TO MATCH ADJACENT BUILDING WALL, IF THERE ARE TWO COLORS AT ADJACENT WALL, USE BOTTOM COLOR FOR ENTIRE DOOR AND FRAME
15. DO NOT PAINT QUIK-BRIK, STONE VENEER, FACE BRICK, UNPAINTED TILT-WALL OR PRECAST PANELS
16. PAINT JIB CRANE P36E ON JIB BOOM, P5E ON HANDRAILS
17. PAINT SPRINKLER WALLS P21E
 - a. DO NOT PAINT OVER SIGHT GLASS OR FIRE ALARM BELL

