


**KEY**

- CITY OF MARICOPA
- GILA RIVER INDIAN COMMUNITY
- AK-CHIN INDIAN COMMUNITY
- PINAL COUNTY
- CITY MAINTENANCE LIMITS
- 1 SHEET NUMBER


**ARIZONA DEPARTMENT OF TRANSPORTATION**  
**INTERMODAL TRANSPORTATION DIVISION**  
**MASTER ROADWAY MAINTENANCE AGREEMENT**  
**EXIHIBIT B FOR SR 238 FOR THE STATE OF ARIZONA AND**  
**THE CITY OF MARICOPA**

Begin Segment 1

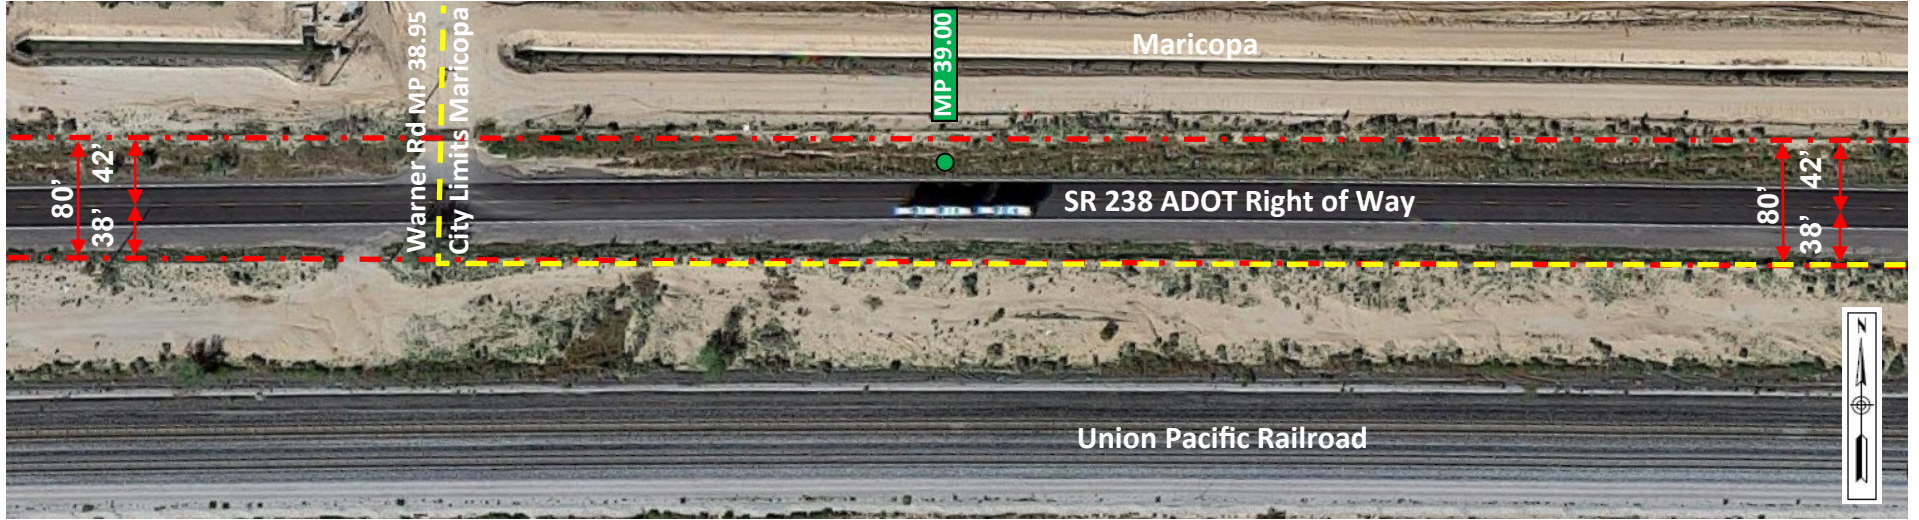

Match Below


Match Above

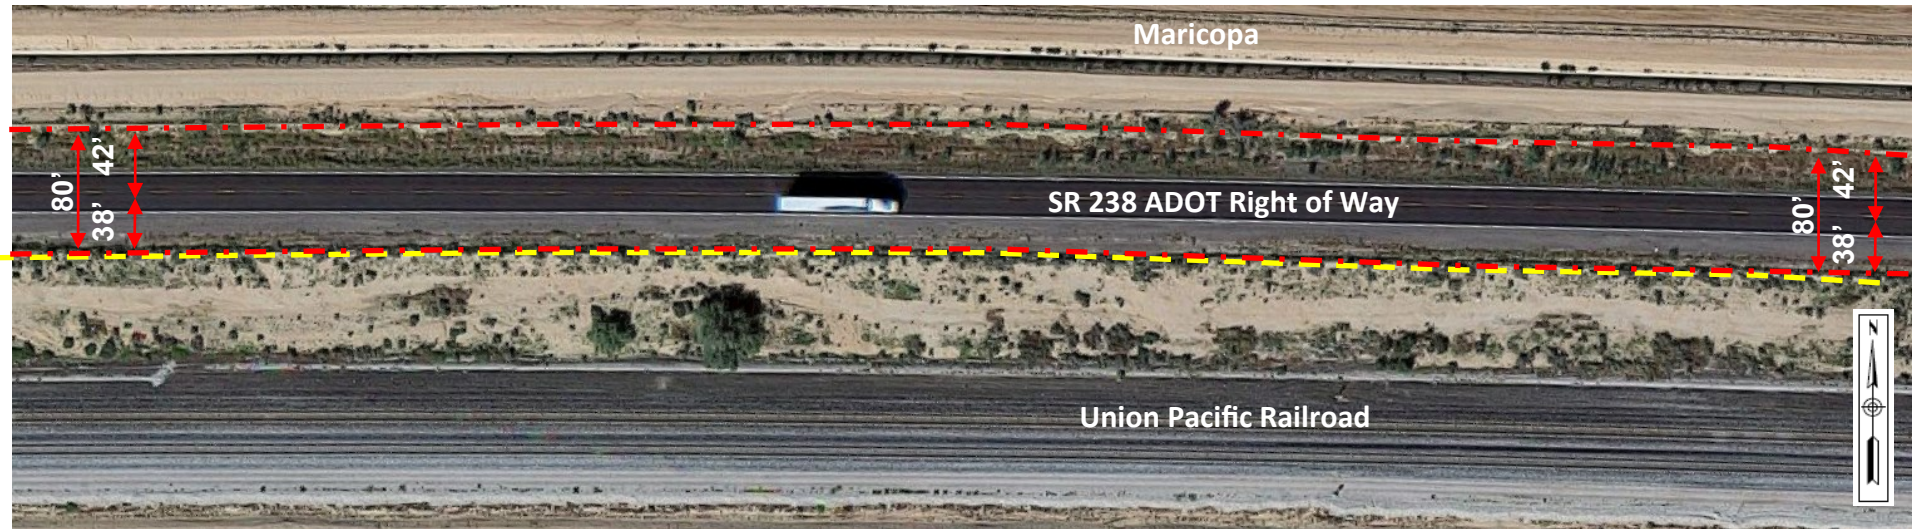

Match Sheet 2


	NAME	DATE	ARIZONA DEPARTMENT OF TRANSPORTATION INTERMODAL TRANSPORTATION DIVISION	
DESIGN	DLO	9/5/19		
DRAWN	DLO	9/5/19		
CHECKED	ME	9/5/19	MASTER ROADWAY MAINTENANCE EXHIBIT B	
TEAM LEADER				
ROUTE:	SR 238	LOCATION:	CITY OF MARICOPA	SHEET OF
IGA: 19-0007371-I			AG CONTRACT NO: P0012019001925	1 OF 9

Match Sheet 1

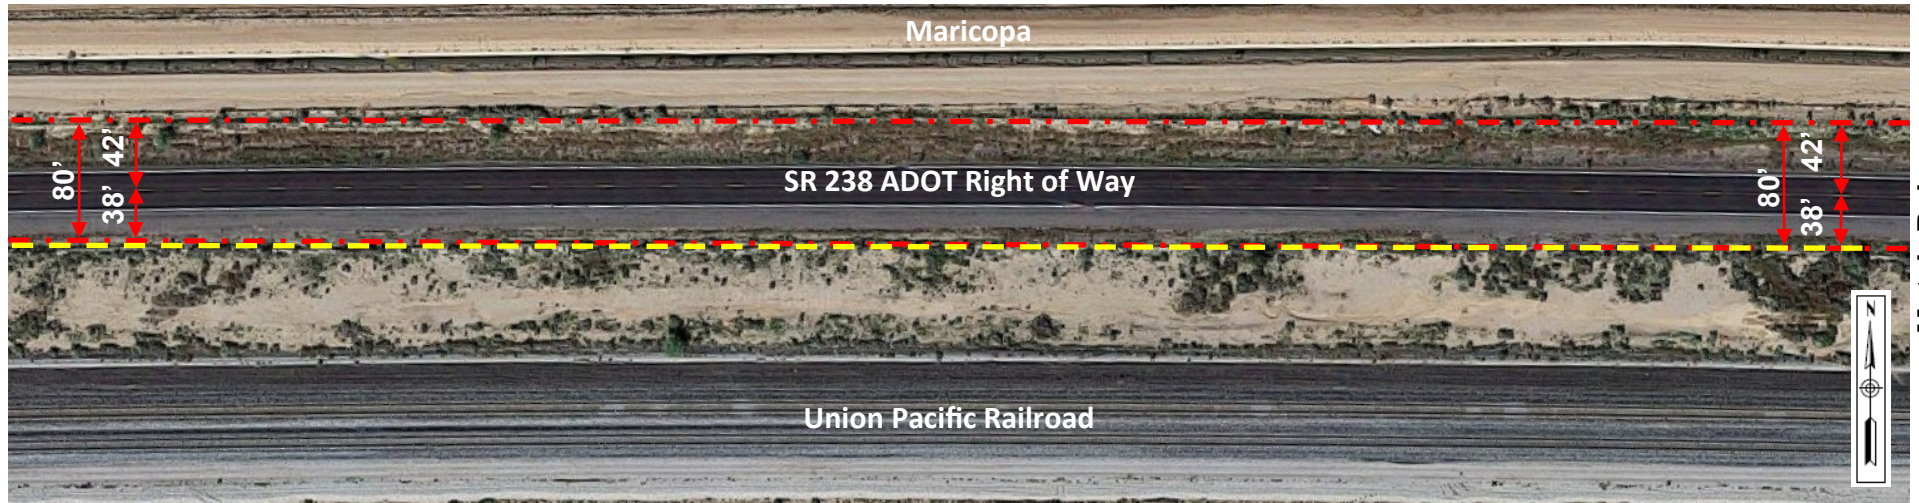

Match Below


Match Above

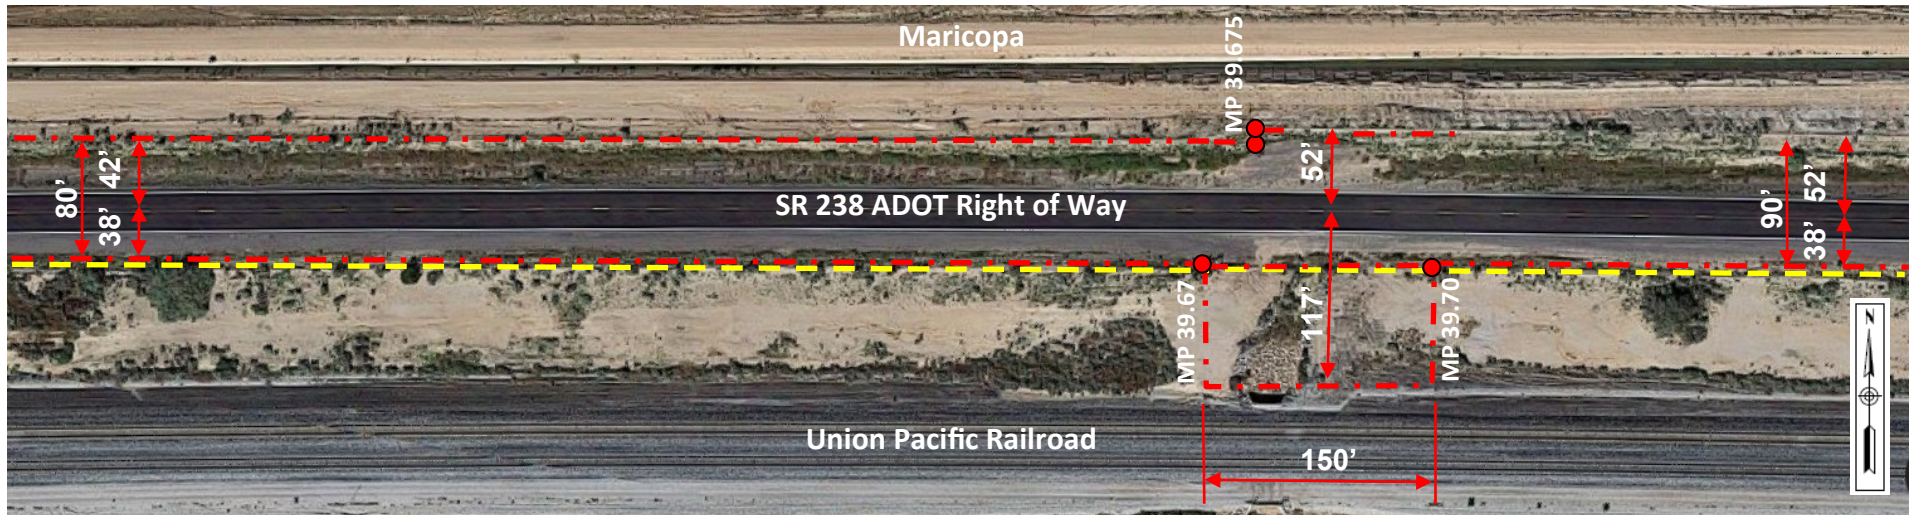

Match Sheet 3


	NAME	DATE	ARIZONA DEPARTMENT OF TRANSPORTATION	
DESIGN	DLO	9/5/19	INTERMODAL TRANSPORTATION DIVISION	
DRAWN	DLO	9/5/19	MASTER ROADWAY MAINTENANCE EXHIBIT B	
CHECKED	ME	9/5/19		
TEAM LEADER				
ROUTE:	SR 238	LOCATION:	CITY OF MARICOPA	
IGA: 19-0007371-I AG CONTRACT NO: P0012019001925				SHEET OF
				2 OF 9

Match Sheet 2

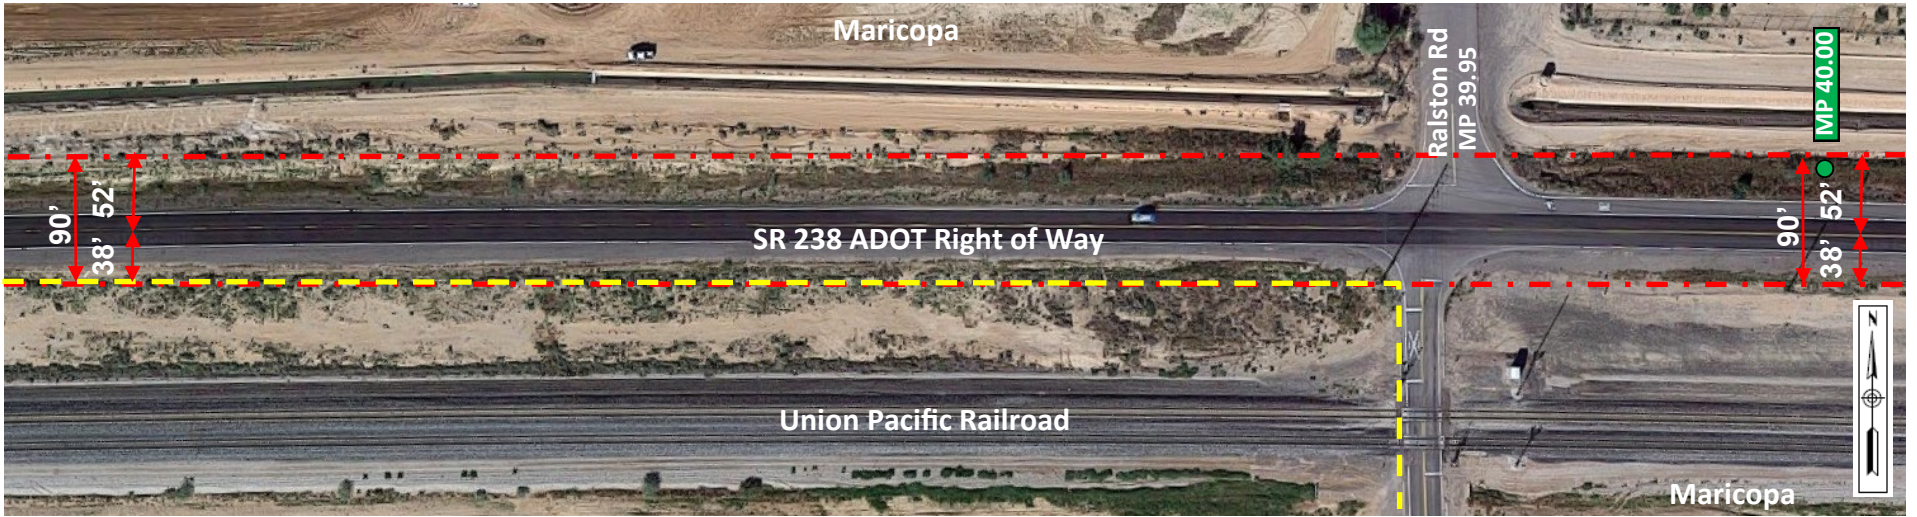

Match Below


Match Above

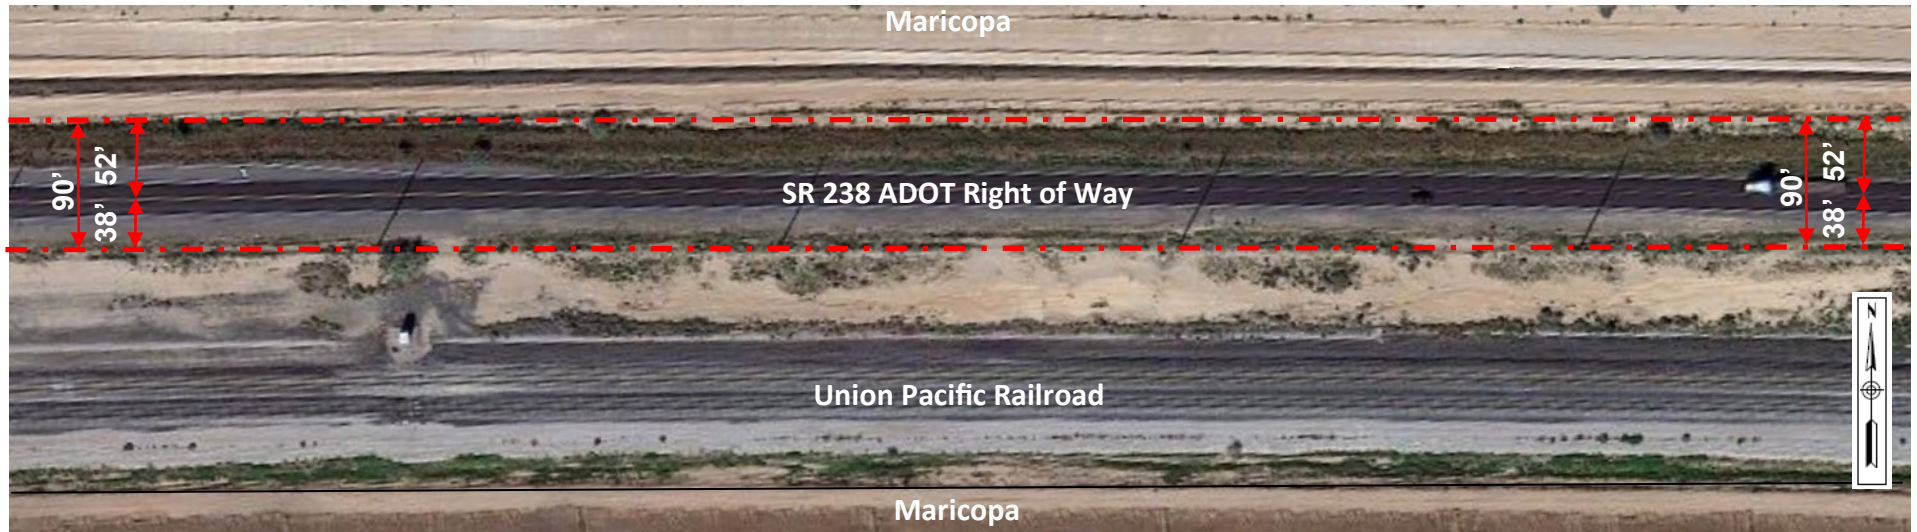

Match Sheet 4


	NAME	DATE	ARIZONA DEPARTMENT OF TRANSPORTATION INTERMODAL TRANSPORTATION DIVISION	
DESIGN	DLO	9/5/19	MASTER ROADWAY MAINTENANCE EXHIBIT B	
DRAWN	DLO	9/5/19		
CHECKED	ME	9/5/19		
TEAM LEADER				
ROUTE:	SR 238	LOCATION:	CITY OF MARICOPA	
IGA: 19-0007371-I			AG CONTRACT NO: P0012019001925	
				SHEET OF 3 OF 9

Match Sheet 3

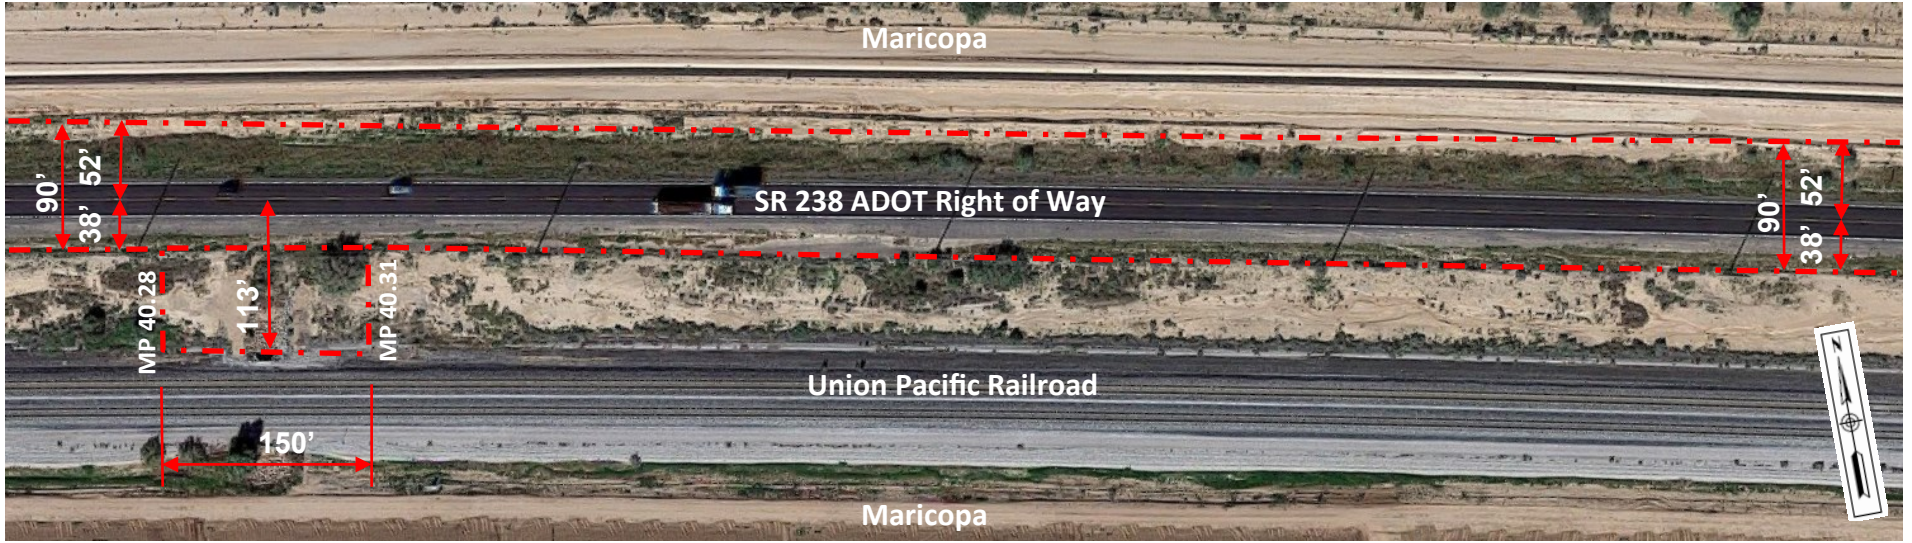

Match Below


Match Above

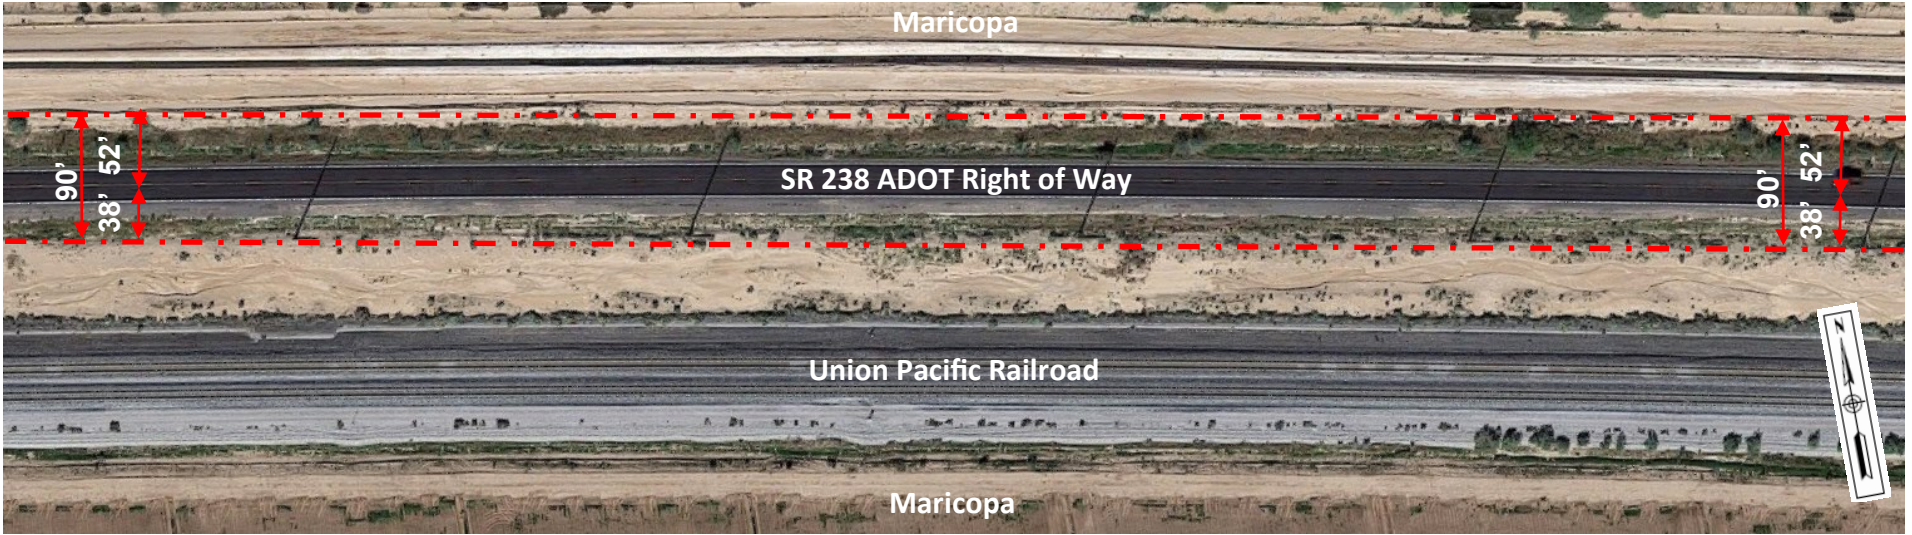

Match Sheet 5


	NAME	DATE	ARIZONA DEPARTMENT OF TRANSPORTATION INTERMODAL TRANSPORTATION DIVISION	
DESIGN	DLO	9/5/19		
DRAWN	DLO	9/5/19		
CHECKED	ME	9/5/19	MASTER ROADWAY MAINTENANCE EXHIBIT B	
TEAM LEADER				
ROUTE: SR 238		LOCATION: CITY OF MARICOPA		
IGA: 19-0007371-I AG CONTRACT NO: P0012019001925				SHEET OF 4 OF 9

Match Sheet 5

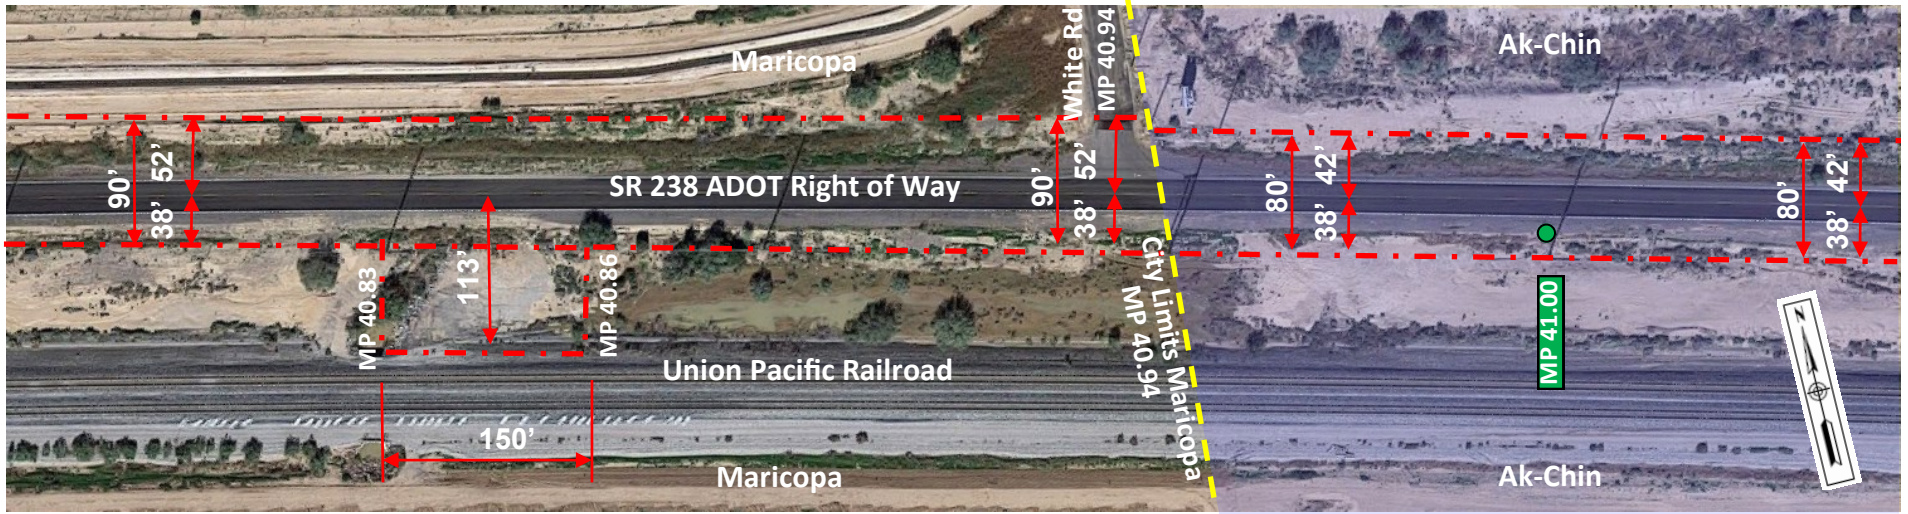

End Segment 1


Begin Segment

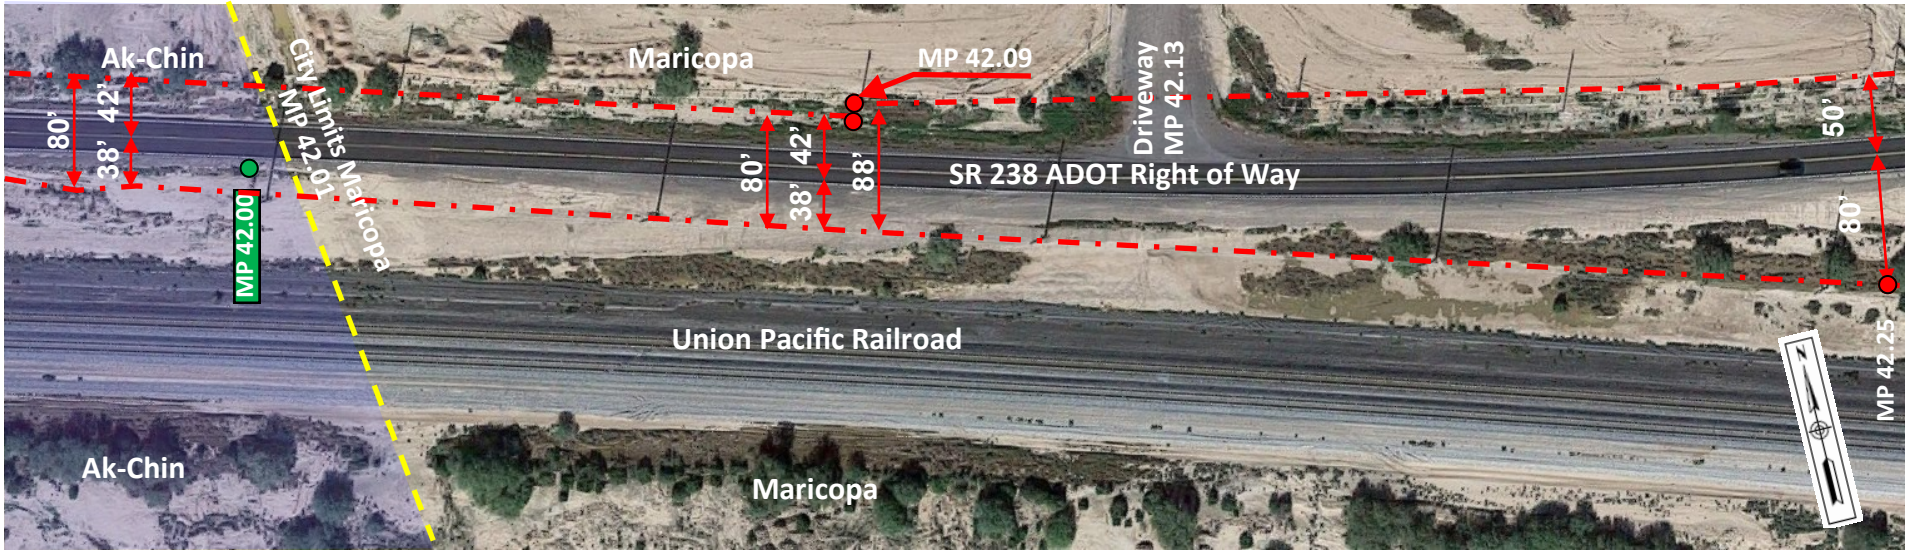

Match Sheet 7


	NAME	DATE	ARIZONA DEPARTMENT OF TRANSPORTATION	
DESIGN	DLO	9/5/19	INTERMODAL TRANSPORTATION DIVISION	
DRAWN	DLO	9/5/19	MASTER ROADWAY MAINTENANCE EXHIBIT B	
CHECKED	ME	9/5/19		
TEAM LEADER				
ROUTE:	SR 238	LOCATION:	CITY OF MARICOPA	SHEET OF
IGA: 19-0007371-I			AG CONTRACT NO: P0012019001925	5 OF 9

Match Sheet 5

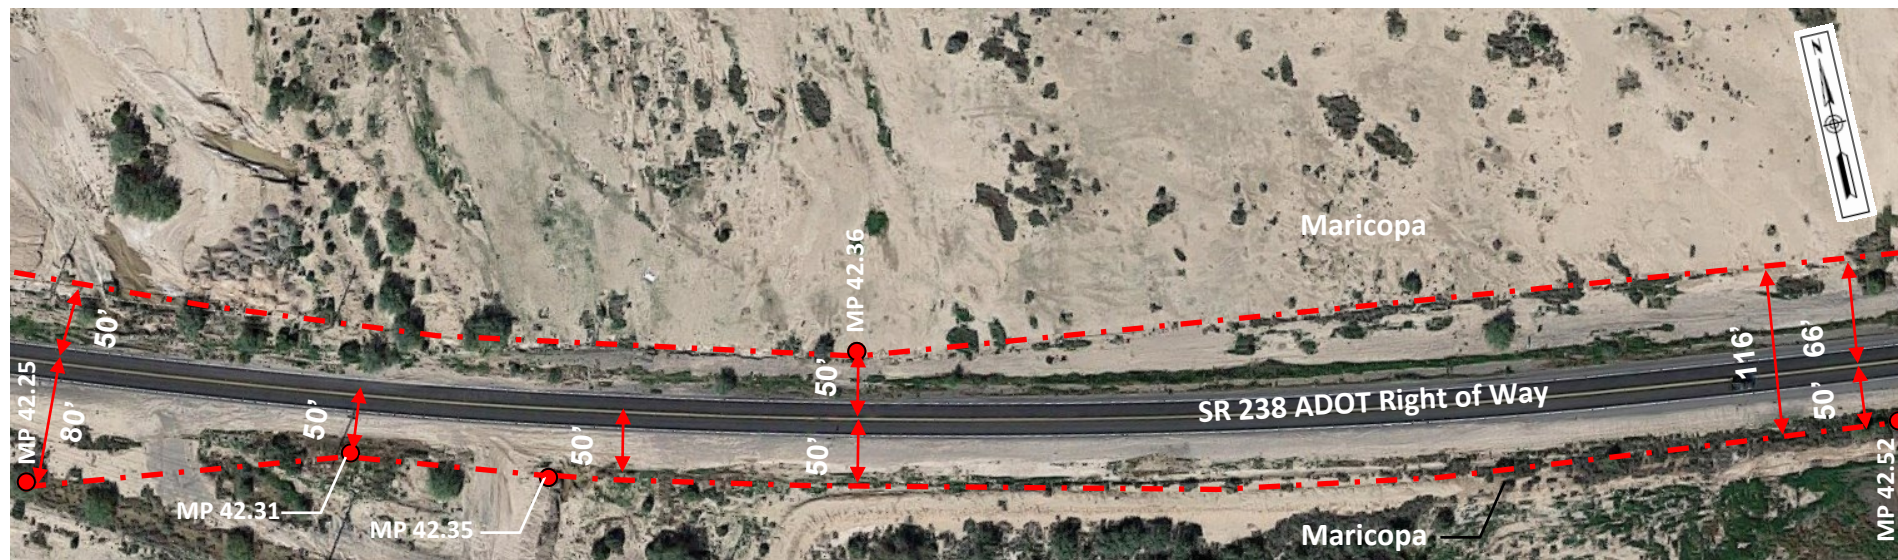

Match Below


Match Above

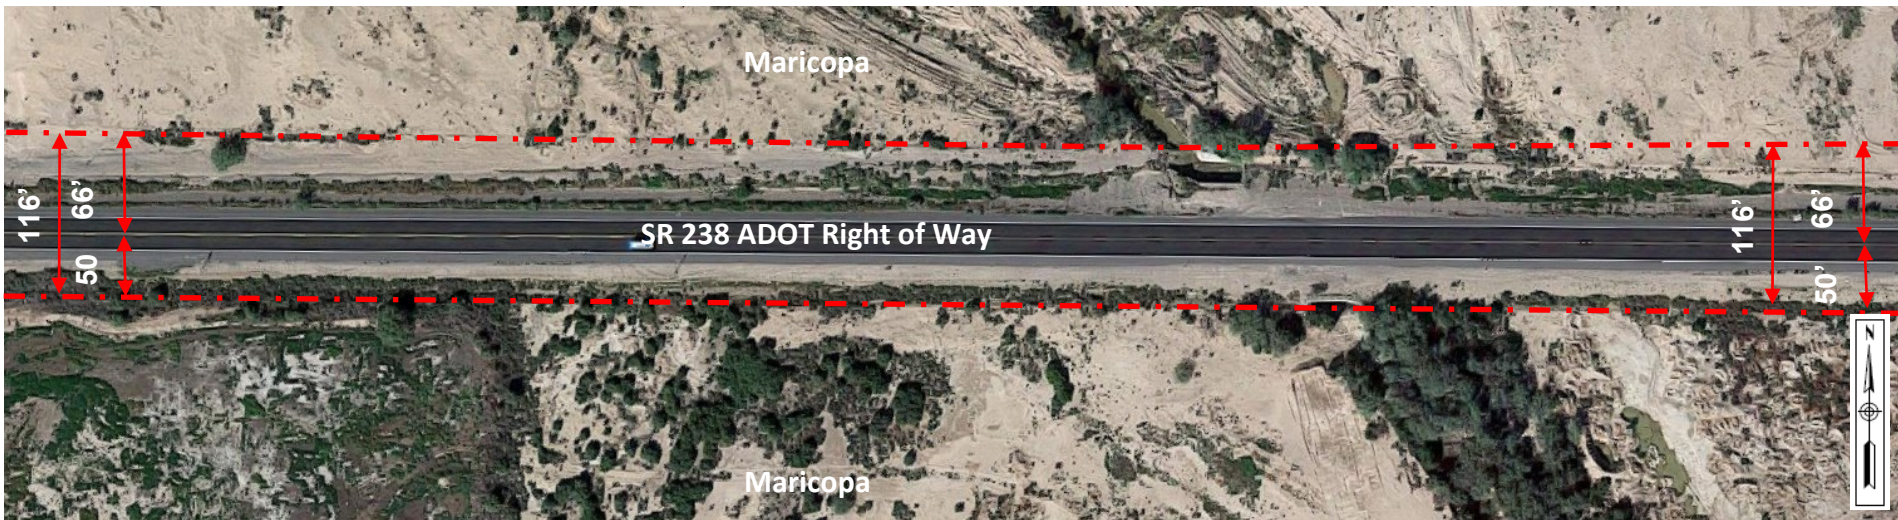

Match Sheet 7


	NAME	DATE	ARIZONA DEPARTMENT OF TRANSPORTATION	
DESIGN	DLO	9/5/19	INTERMODAL TRANSPORTATION DIVISION	
DRAWN	DLO	9/5/19	MASTER ROADWAY MAINTENANCE EXHIBIT B	
CHECKED	ME	9/5/19		
TEAM LEADER				
ROUTE: SR 238		LOCATION: CITY OF MARICOPA		SHEET OF
IGA: 19-0007371-I		AG CONTRACT NO: P0012019001925		6 OF 9

Match Sheet 6

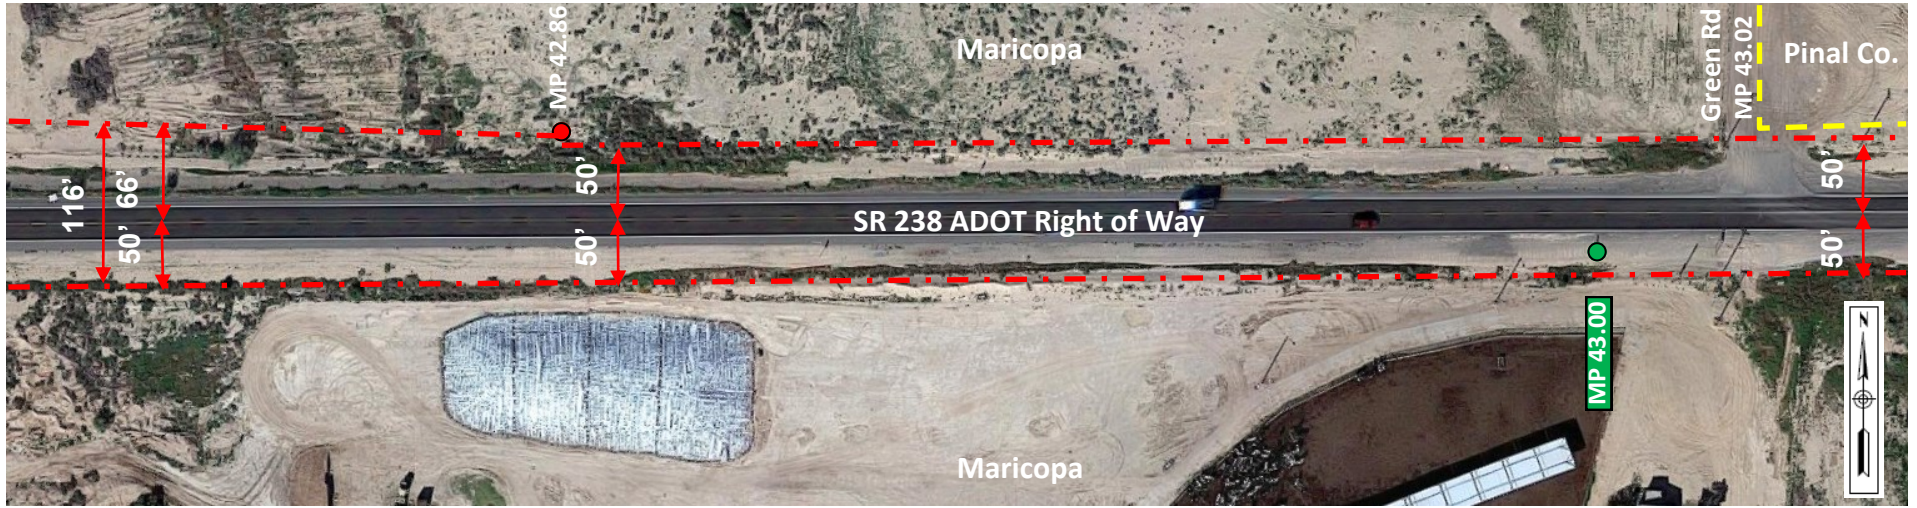

Match Below

Match Above

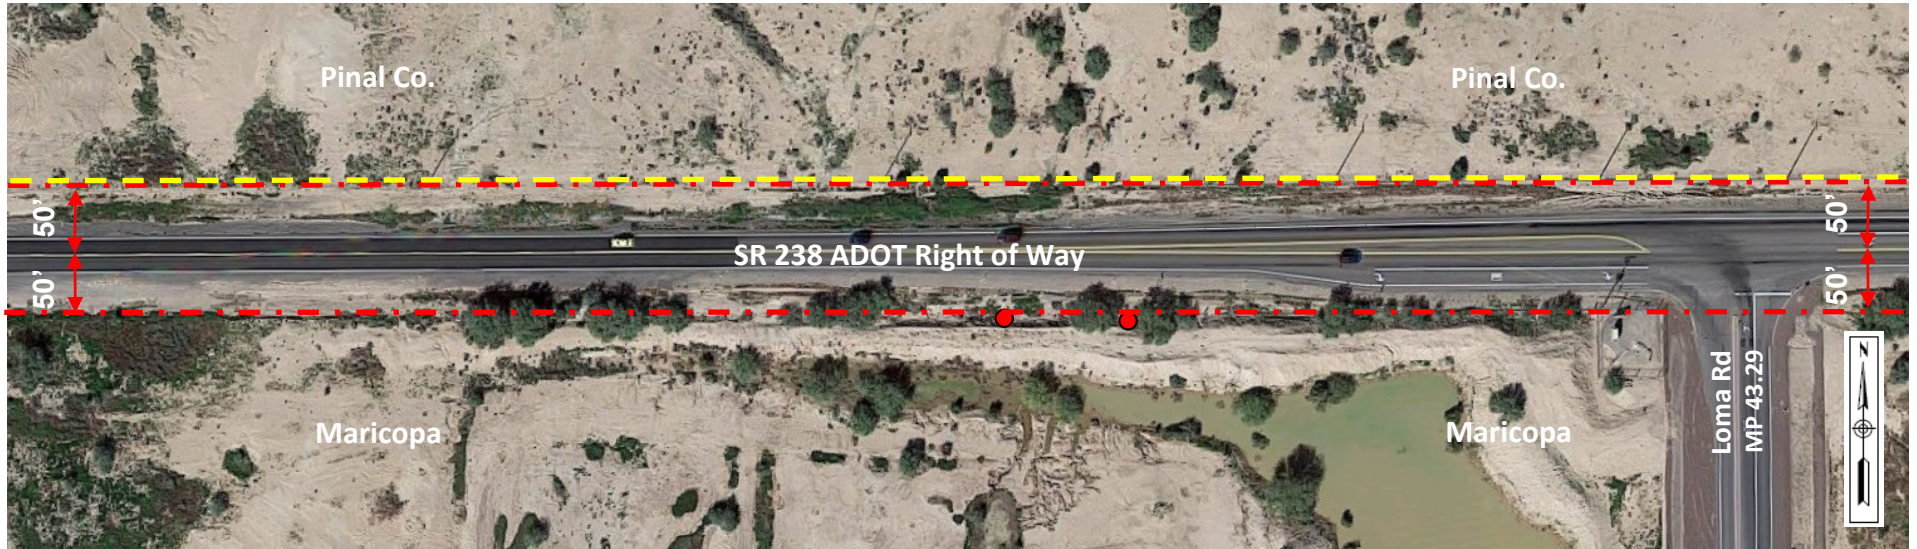


Match Sheet 8

	NAME	DATE	ARIZONA DEPARTMENT OF TRANSPORTATION	
DESIGN	DLO	9/5/19	INTERMODAL TRANSPORTATION DIVISION	
DRAWN	DLO	9/5/19	MASTER ROADWAY MAINTENANCE EXHIBIT B	
CHECKED	ME	9/5/19		
TEAM LEADER				
ROUTE:	SR 238	LOCATION:	CITY OF MARICOPA	SHEET OF
IGA: 19-0007371-I AG CONTRACT NO: P0012019001925				7 OF 9




Match Sheet 7

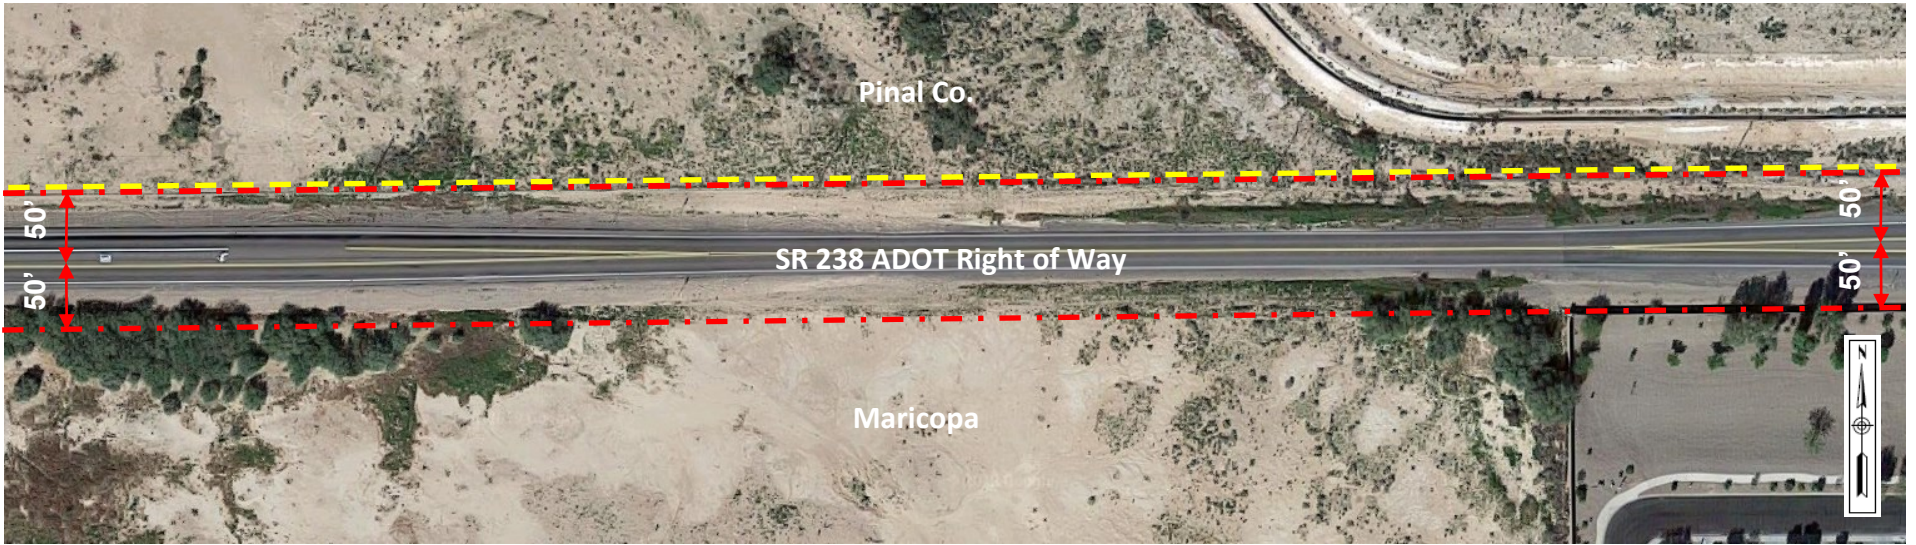

Match Below


Match Above

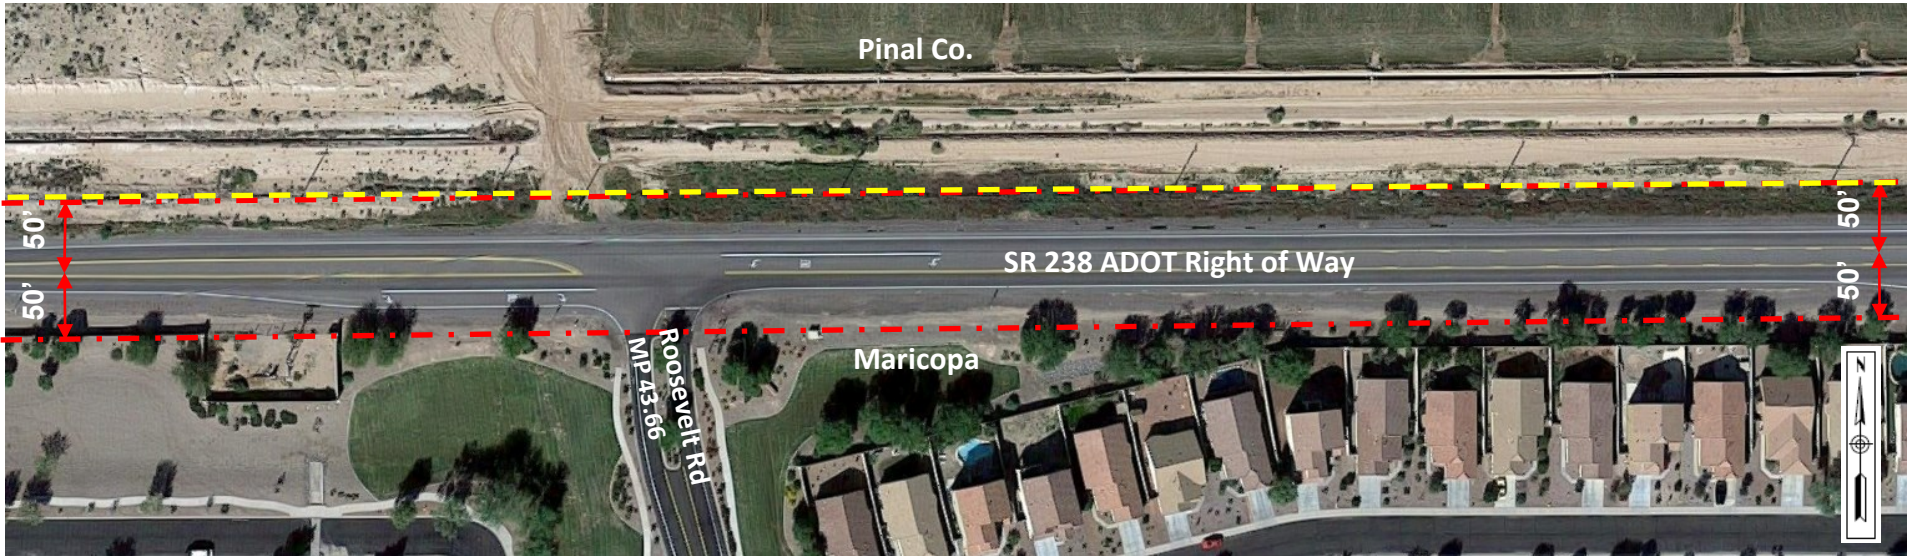

Match Sheet 9


	NAME	DATE	ARIZONA DEPARTMENT OF TRANSPORTATION INTERMODAL TRANSPORTATION DIVISION	
DESIGN	DLO	9/5/19	MASTER ROADWAY MAINTENANCE EXHIBIT B	
DRAWN	DLO	9/5/19		
CHECKED	ME	9/5/19		
TEAM LEADER				
ROUTE:	SR 238	LOCATION:	CITY OF MARICOPA	SHEET OF
IGA: 19-0007371-I AG CONTRACT NO: P0012019001925				8 OF 9

Match Sheet 8

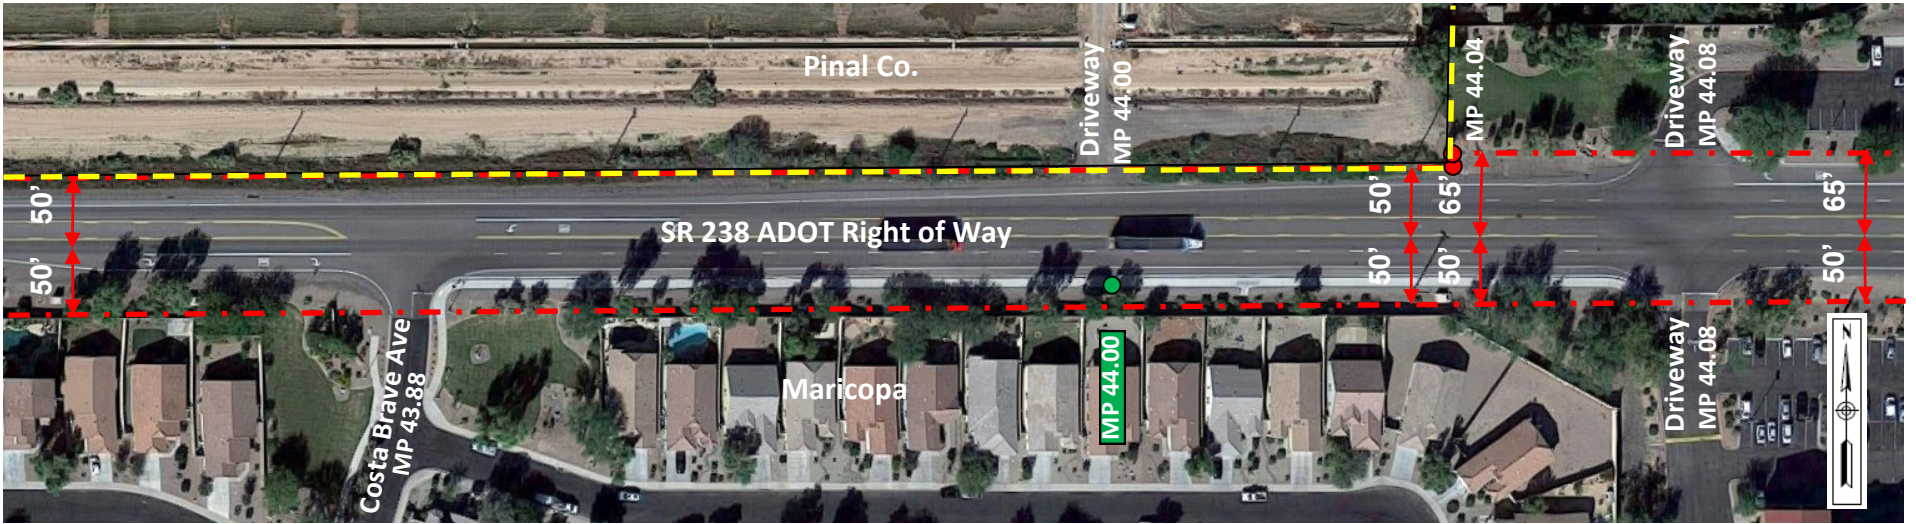

Match Below

Match Above

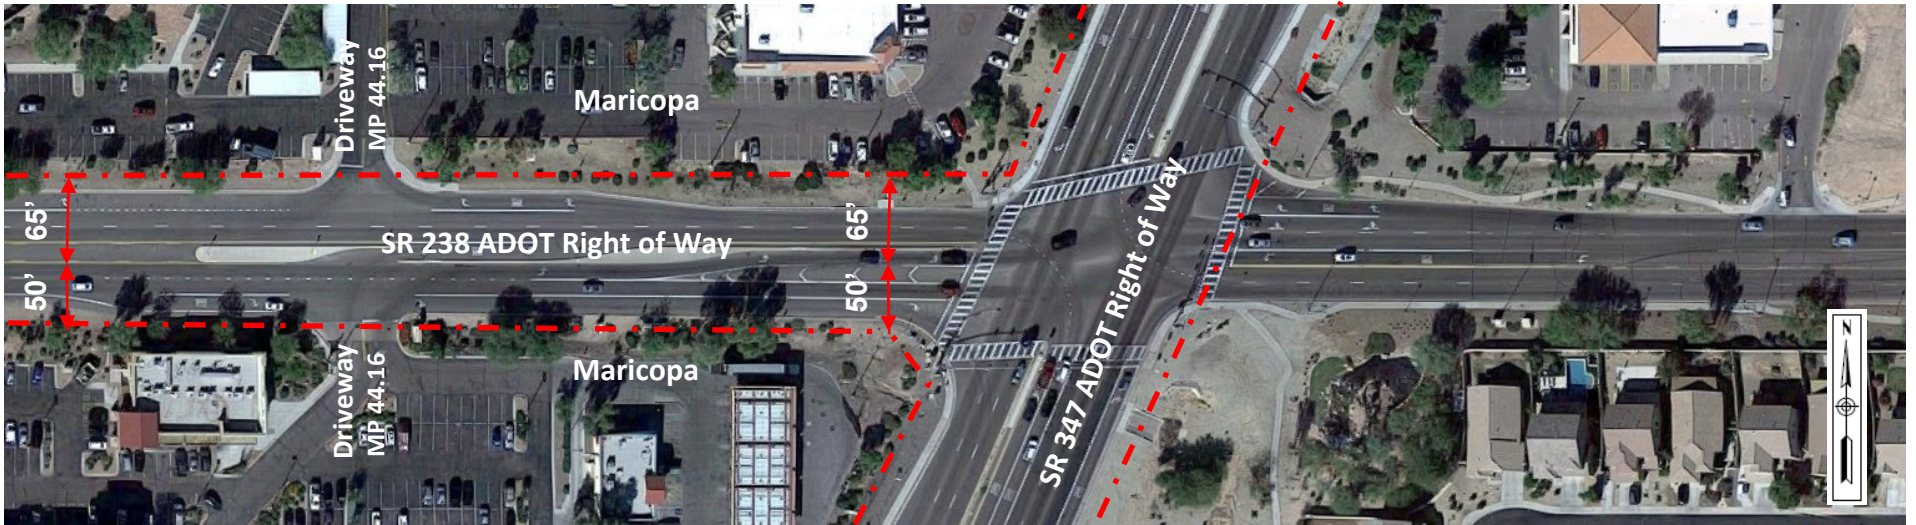

	NAME	DATE	ARIZONA DEPARTMENT OF TRANSPORTATION	
DESIGN	DLO	9/5/19	INTERMODAL TRANSPORTATION DIVISION	
DRAWN	DLO	9/5/19	MASTER ROADWAY MAINTENANCE EXHIBIT B	
CHECKED	ME	9/5/19		
TEAM LEADER				
ROUTE:	SR 238	LOCATION:	CITY OF MARICOPA	SHEET OF
IGA: 19-0007371-I	AG CONTRACT NO: P0012019001925			9 OF 9