



AERIAL MAP OF ABANDONMENT AREA



Right-of-way to be abandoned.

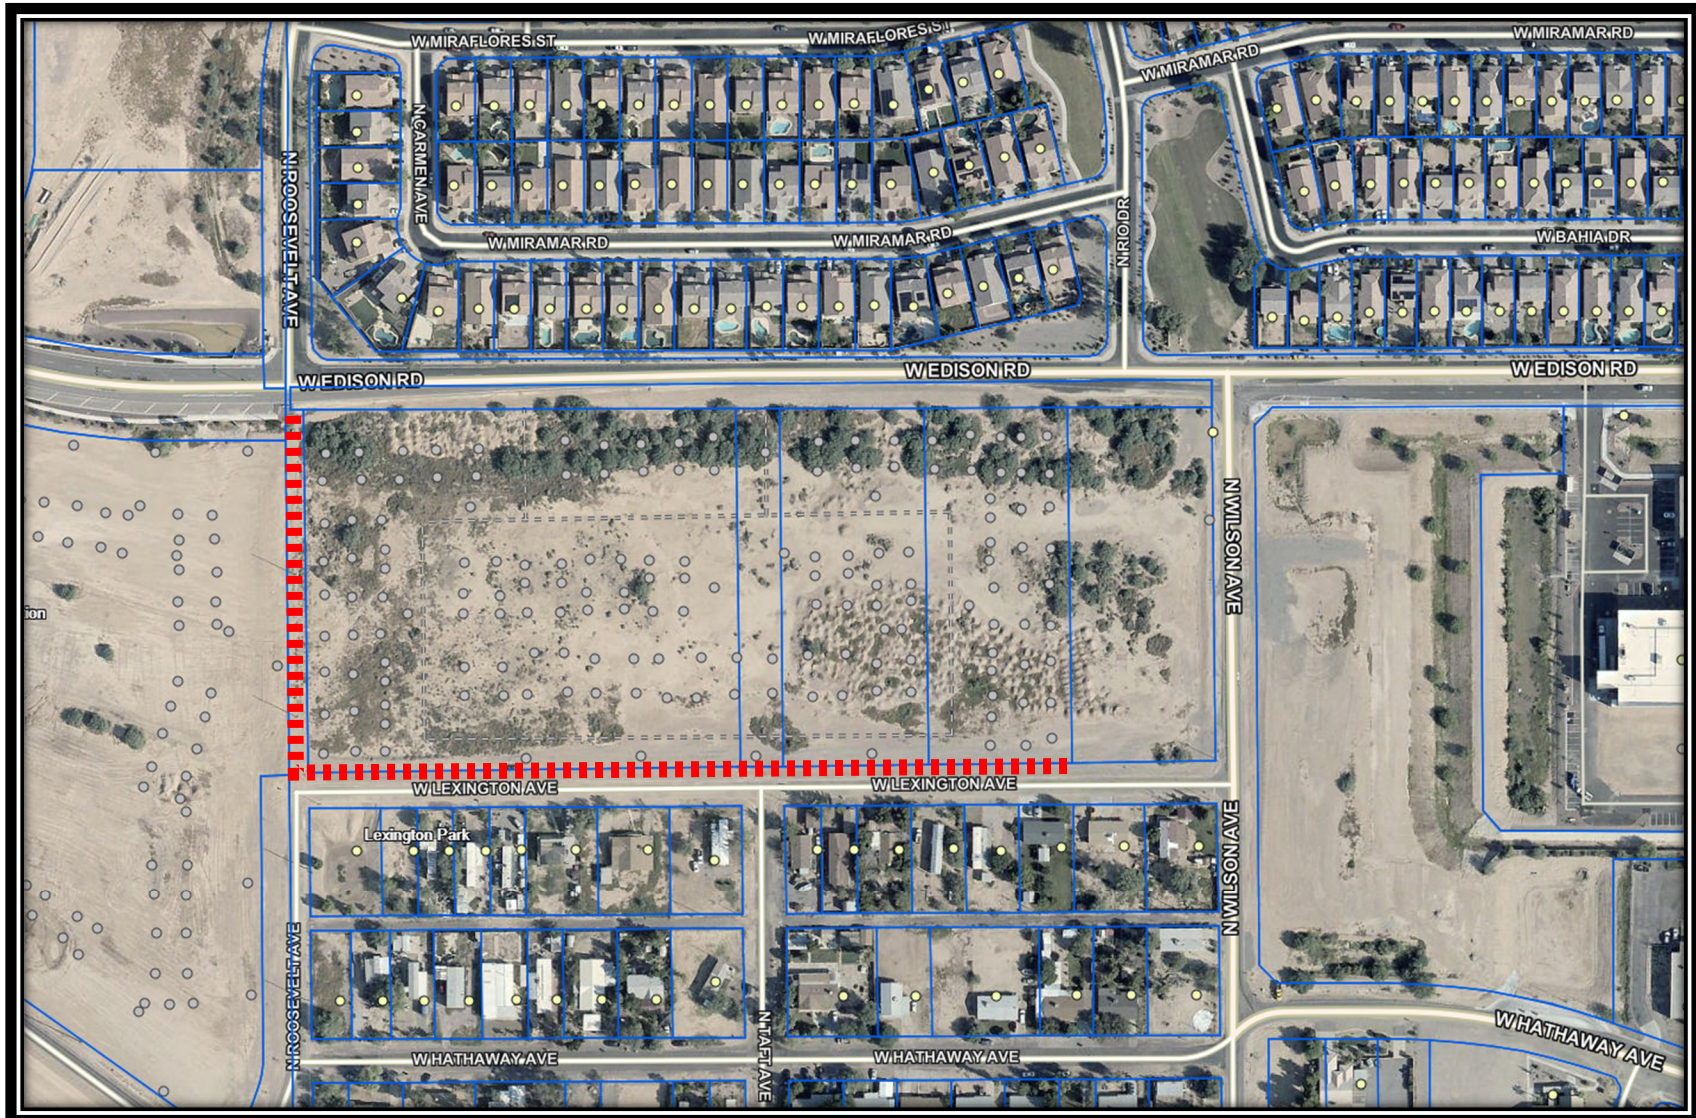

ROOSEVELT AVENUE

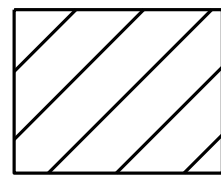

R/W ABANDONMENT

RIO DRIVE

LOT COMBINATION BOUNDARY

EDISON ROAD R/W

NEW COMBINED LOT


30.00' EX. R/W ABANDONED
PER THIS LOT COMBINATION

9.00' EX. R/W ABANDONED
PER THIS LOT COMBINATION

LEXINGTON AVENUE

ROOSEVELT AVENUE

TAFT AVENUE

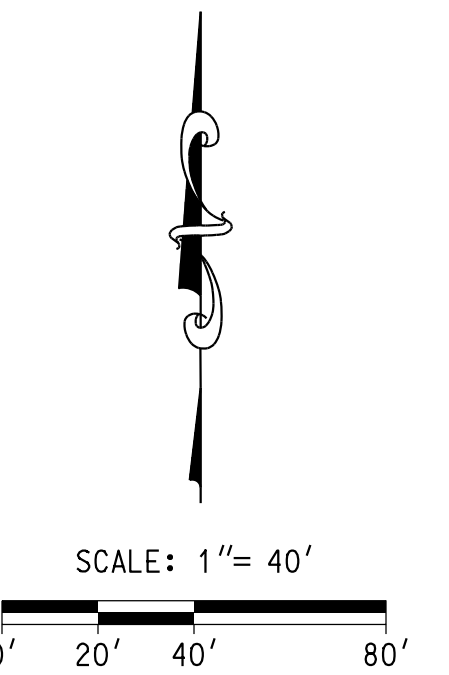

LOT COMBINATION FOR HAMPTON EDISON

R/W ABANDONMENT
LOT COMBINATION
FOR
HAMPTON EDISON

300engineering
planning civil engineering surveying

3 ENGINEERING, LLC
6370 E. THOMAS ROAD
SUITE # 200
SCOTTSDALE, ARIZONA 85261
PHONE: (602) 334-4387
FAX: (602) 490-3220
WWW.3ENGINEERING.COM

PROJECT NO.
5198

DATE: 1/11/22

SHEET NO.
LC03
3 of 3

DRAWN BY: MATTHEW M.

