



1 FRONT ELEVATION

SCALE: 1/8"=1'-0"



2 SIDE ELEVATION

SCALE: 1/8"=1'-0"



3 REAR ELEVATION

SCALE: 1/8"=1'-0"



4 SIDE ELEVATION

SCALE: 1/8"=1'-0"



EVR @ SAN TRAVASA
MARICOPA, ARIZONA

SUBMITTAL:
1ST DESIGN REVIEW
SCALE:

8.31.2022

**MODEL A
ELEVATIONS**

SHEET:

A1.1





1 FRONT ELEVATION

SCALE: 1/8"=1'-0"



2 SIDE ELEVATION

SCALE: 1/8"=1'-0"



3 REAR ELEVATION

SCALE: 1/8"=1'-0"



4 SIDE ELEVATION

SCALE: 1/8"=1'-0"



EVR @ SAN TRAVASA
MARICOPA, ARIZONA

SUBMITTAL:
1ST DESIGN REVIEW

8.31.2022

SCALE:

**MODEL A1
ELEVATIONS**

SHEET:

A2.1



**TOMECAK
DESIGN**
TOMECAKDESIGN.COM



1 FRONT ELEVATION

SCALE: 1/8"=1'-0"



2 SIDE ELEVATION

SCALE: 1/8"=1'-0"



3 REAR ELEVATION

SCALE: 1/8"=1'-0"



4 SIDE ELEVATION

SCALE: 1/8"=1'-0"



EVR @ SAN TRAVASA
MARICOPA, ARIZONA

SUBMITTAL:
1ST DESIGN REVIEW

8.31.2022

SCALE:

**MODEL B
ELEVATIONS**

SHEET:

A3.1



**TOMECAK
DESIGN**
TOMECAKDESIGN.COM



1 FRONT ELEVATION

SCALE: 1/8"=1'-0"



2 SIDE ELEVATION

SCALE: 1/8"=1'-0"



3 REAR ELEVATION

SCALE: 1/8"=1'-0"



4 SIDE ELEVATION

SCALE: 1/8"=1'-0"



EVR @ SAN TRAVASA
MARICOPA, ARIZONA

SUBMITTAL:
1ST DESIGN REVIEW
SCALE:

8.31.2022

**MODEL B1
ELEVATIONS**

SHEET:

A4.1



**TOMECAK
DESIGN**
TOMECAKDESIGN.COM



1 FRONT ELEVATION

SCALE: 1/8"=1'-0"



2 SIDE ELEVATION

SCALE: 1/8"=1'-0"



3 REAR ELEVATION

SCALE: 1/8"=1'-0"



4 SIDE ELEVATION

SCALE: 1/8"=1'-0"



EVR @ SAN TRAVASA
MARICOPA, ARIZONA

SUBMITTAL:
1ST DESIGN REVIEW

8.31.2022

SCALE:

**MODEL C
ELEVATIONS**

SHEET:

A5.1



**TOMECAK
DESIGN**
TOMECAKDESIGN.COM



1 FRONT ELEVATION

SCALE: 1/8"=1'-0"



2 SIDE ELEVATION

SCALE: 1/8"=1'-0"



3 REAR ELEVATION

SCALE: 1/8"=1'-0"



4 SIDE ELEVATION

SCALE: 1/8"=1'-0"



EVR @ SAN TRAVASA
MARICOPA, ARIZONA

SUBMITTAL:
1ST DESIGN REVIEW
SCALE:

8.31.2022

**MODEL C1
ELEVATIONS**

SHEET:

A6.1





1 FRONT ELEVATION

SCALE: 1/8"=1'-0"



2 SIDE ELEVATION

SCALE: 1/8"=1'-0"



3 REAR ELEVATION

SCALE: 1/8"=1'-0"



4 SIDE ELEVATION

SCALE: 1/8"=1'-0"



EVR @ SAN TRAVASA
MARICOPA, ARIZONA

SUBMITTAL:
1ST DESIGN REVIEW
SCALE:

8.31.2022

**MODEL D
ELEVATIONS**

SHEET:

A7.1



**TOMECAK
DESIGN**
TOMECAKDESIGN.COM



1 FRONT ELEVATION

SCALE: 1/8"=1'-0"



2 SIDE ELEVATION

SCALE: 1/8"=1'-0"



3 REAR ELEVATION

SCALE: 1/8"=1'-0"



4 SIDE ELEVATION

SCALE: 1/8"=1'-0"



EVR @ SAN TRAVASA
MARICOPA, ARIZONA

SUBMITTAL:
1ST DESIGN REVIEW

SCALE:

8.31.2022

**MODEL D1
ELEVATIONS**

SHEET:

A8.1





1 FRONT ELEVATION

SCALE: 1/4"=1'-0"



2 REAR ELEVATION

SCALE: 1/4"=1'-0"



EVR @ SAN TRAVASA
MARICOPA, ARIZONA

SUBMITTAL:
1ST DESIGN REVIEW
SCALE:


8.31.2022

**CLUB HOUSE
ELEVATIONS**

SHEET: **A9.1**



**TOMECAK
DESIGN**
TOMECAKDESIGN.COM

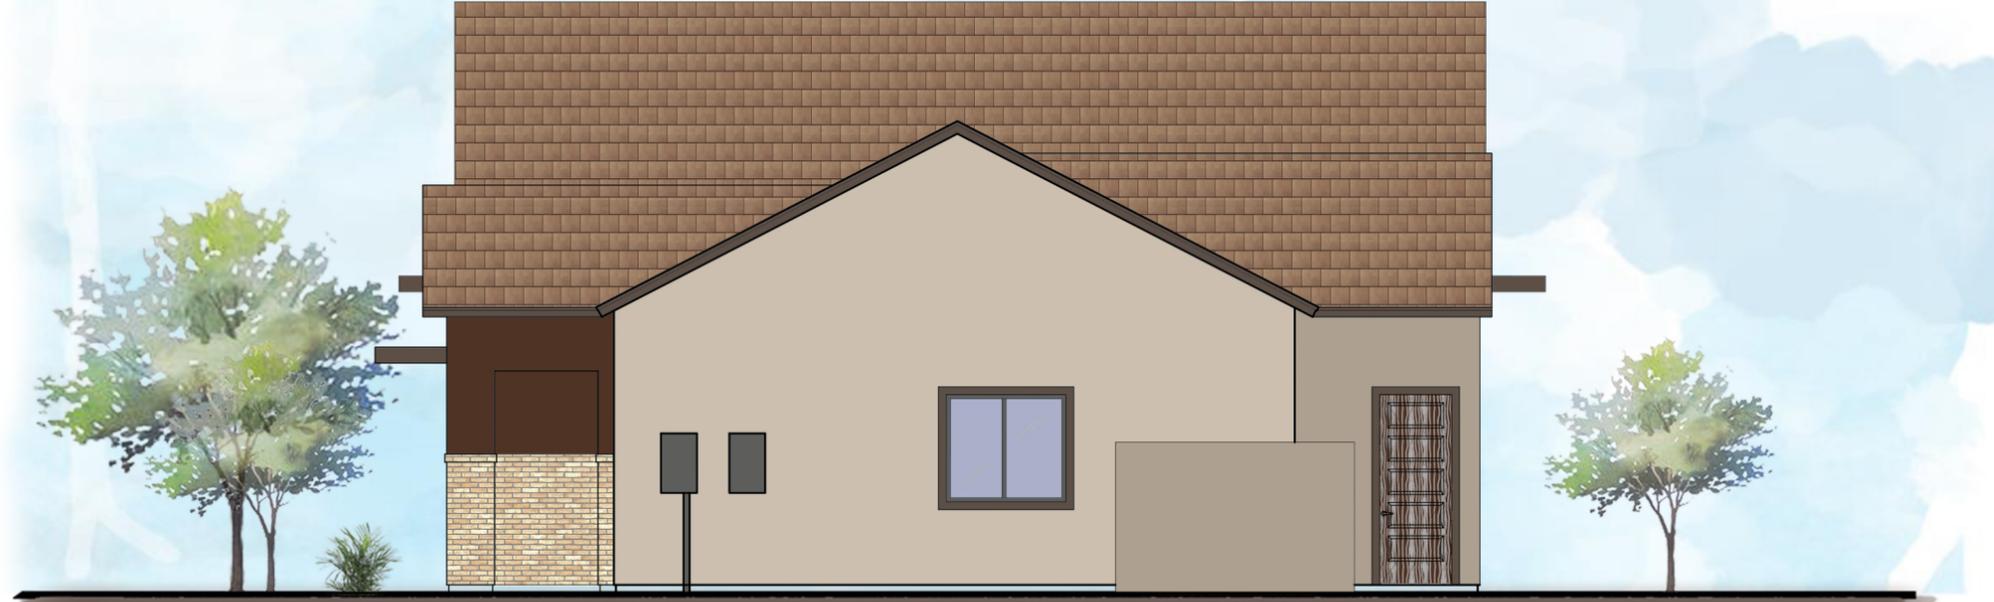

3 SIDE ELEVATION
SCALE: 1/4"=1'-0"



4 SIDE ELEVATION
SCALE: 1/4"=1'-0"