



MATCHLINE - SEE SHEET 3

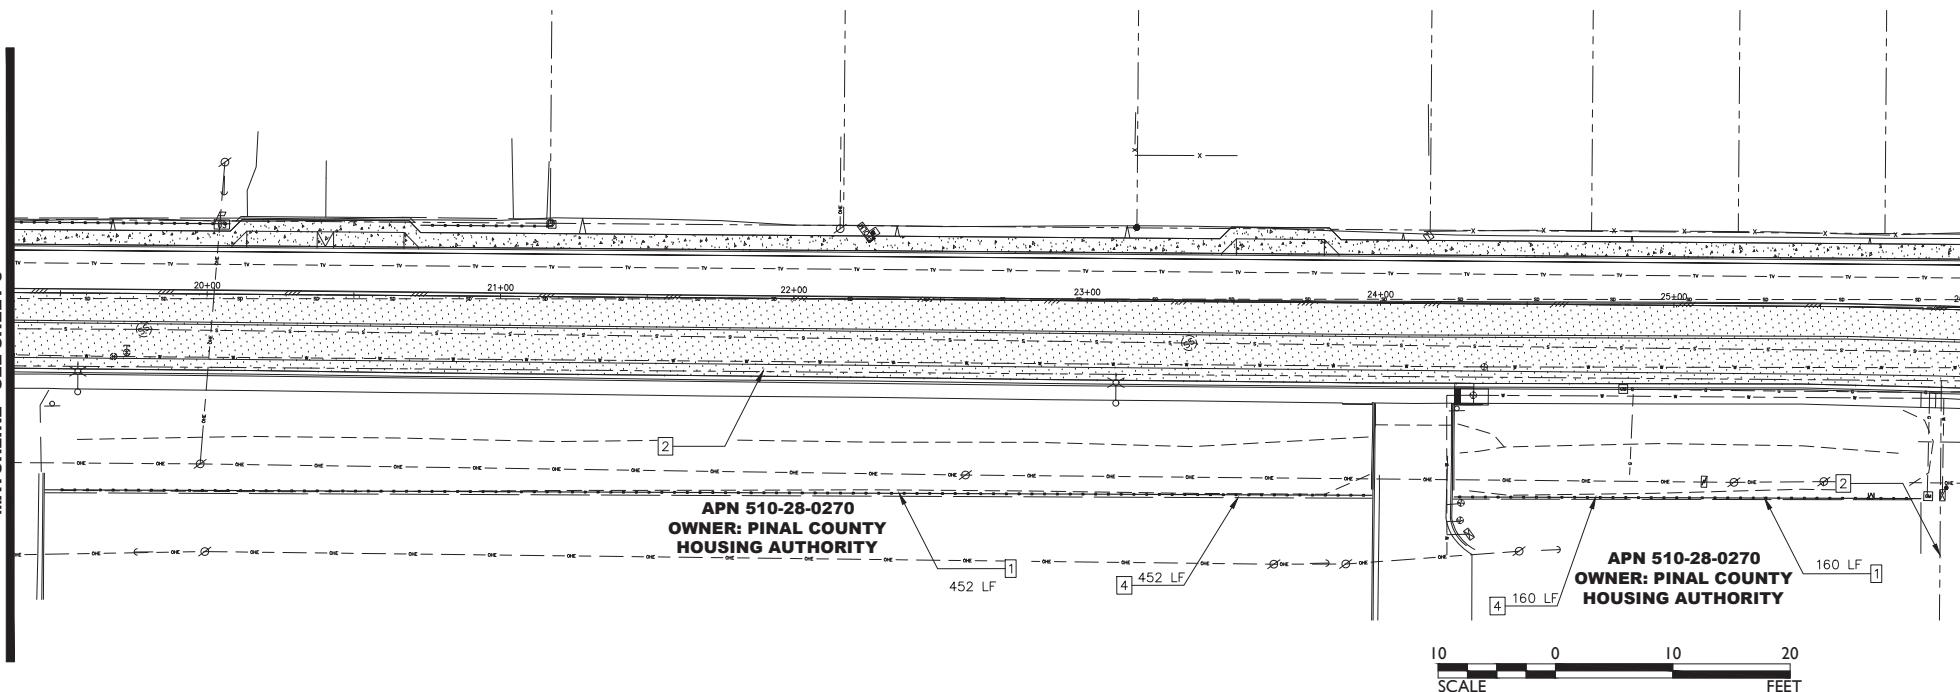

#### NOTES

- 1 CONCRETE MASONRY UNIT FENCE.
- 2 PROPERTY LINE.
- 4 EXISTING FENCE TO REMOVE.

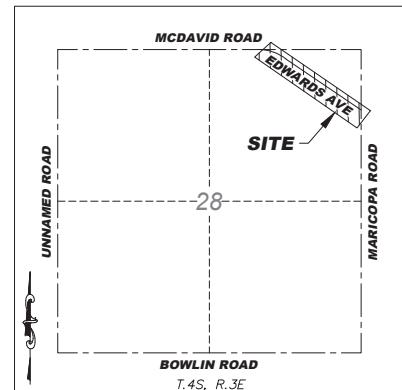

**VICINITY MAP**  
N.T.S.

SHEET:  
1 OF 1

DATE: 07/14/22  
DRAWN: E.R.

EXHIBIT "C" — LOCATION OF PROJECT  
EDWARDS AVE. CITY OF MARICOPA, AZ.

