


NORTH LOMA ROAD

TYPICAL 20 FOOT WIDE FIRE ACCESS PATH

STATE ROUTE 238

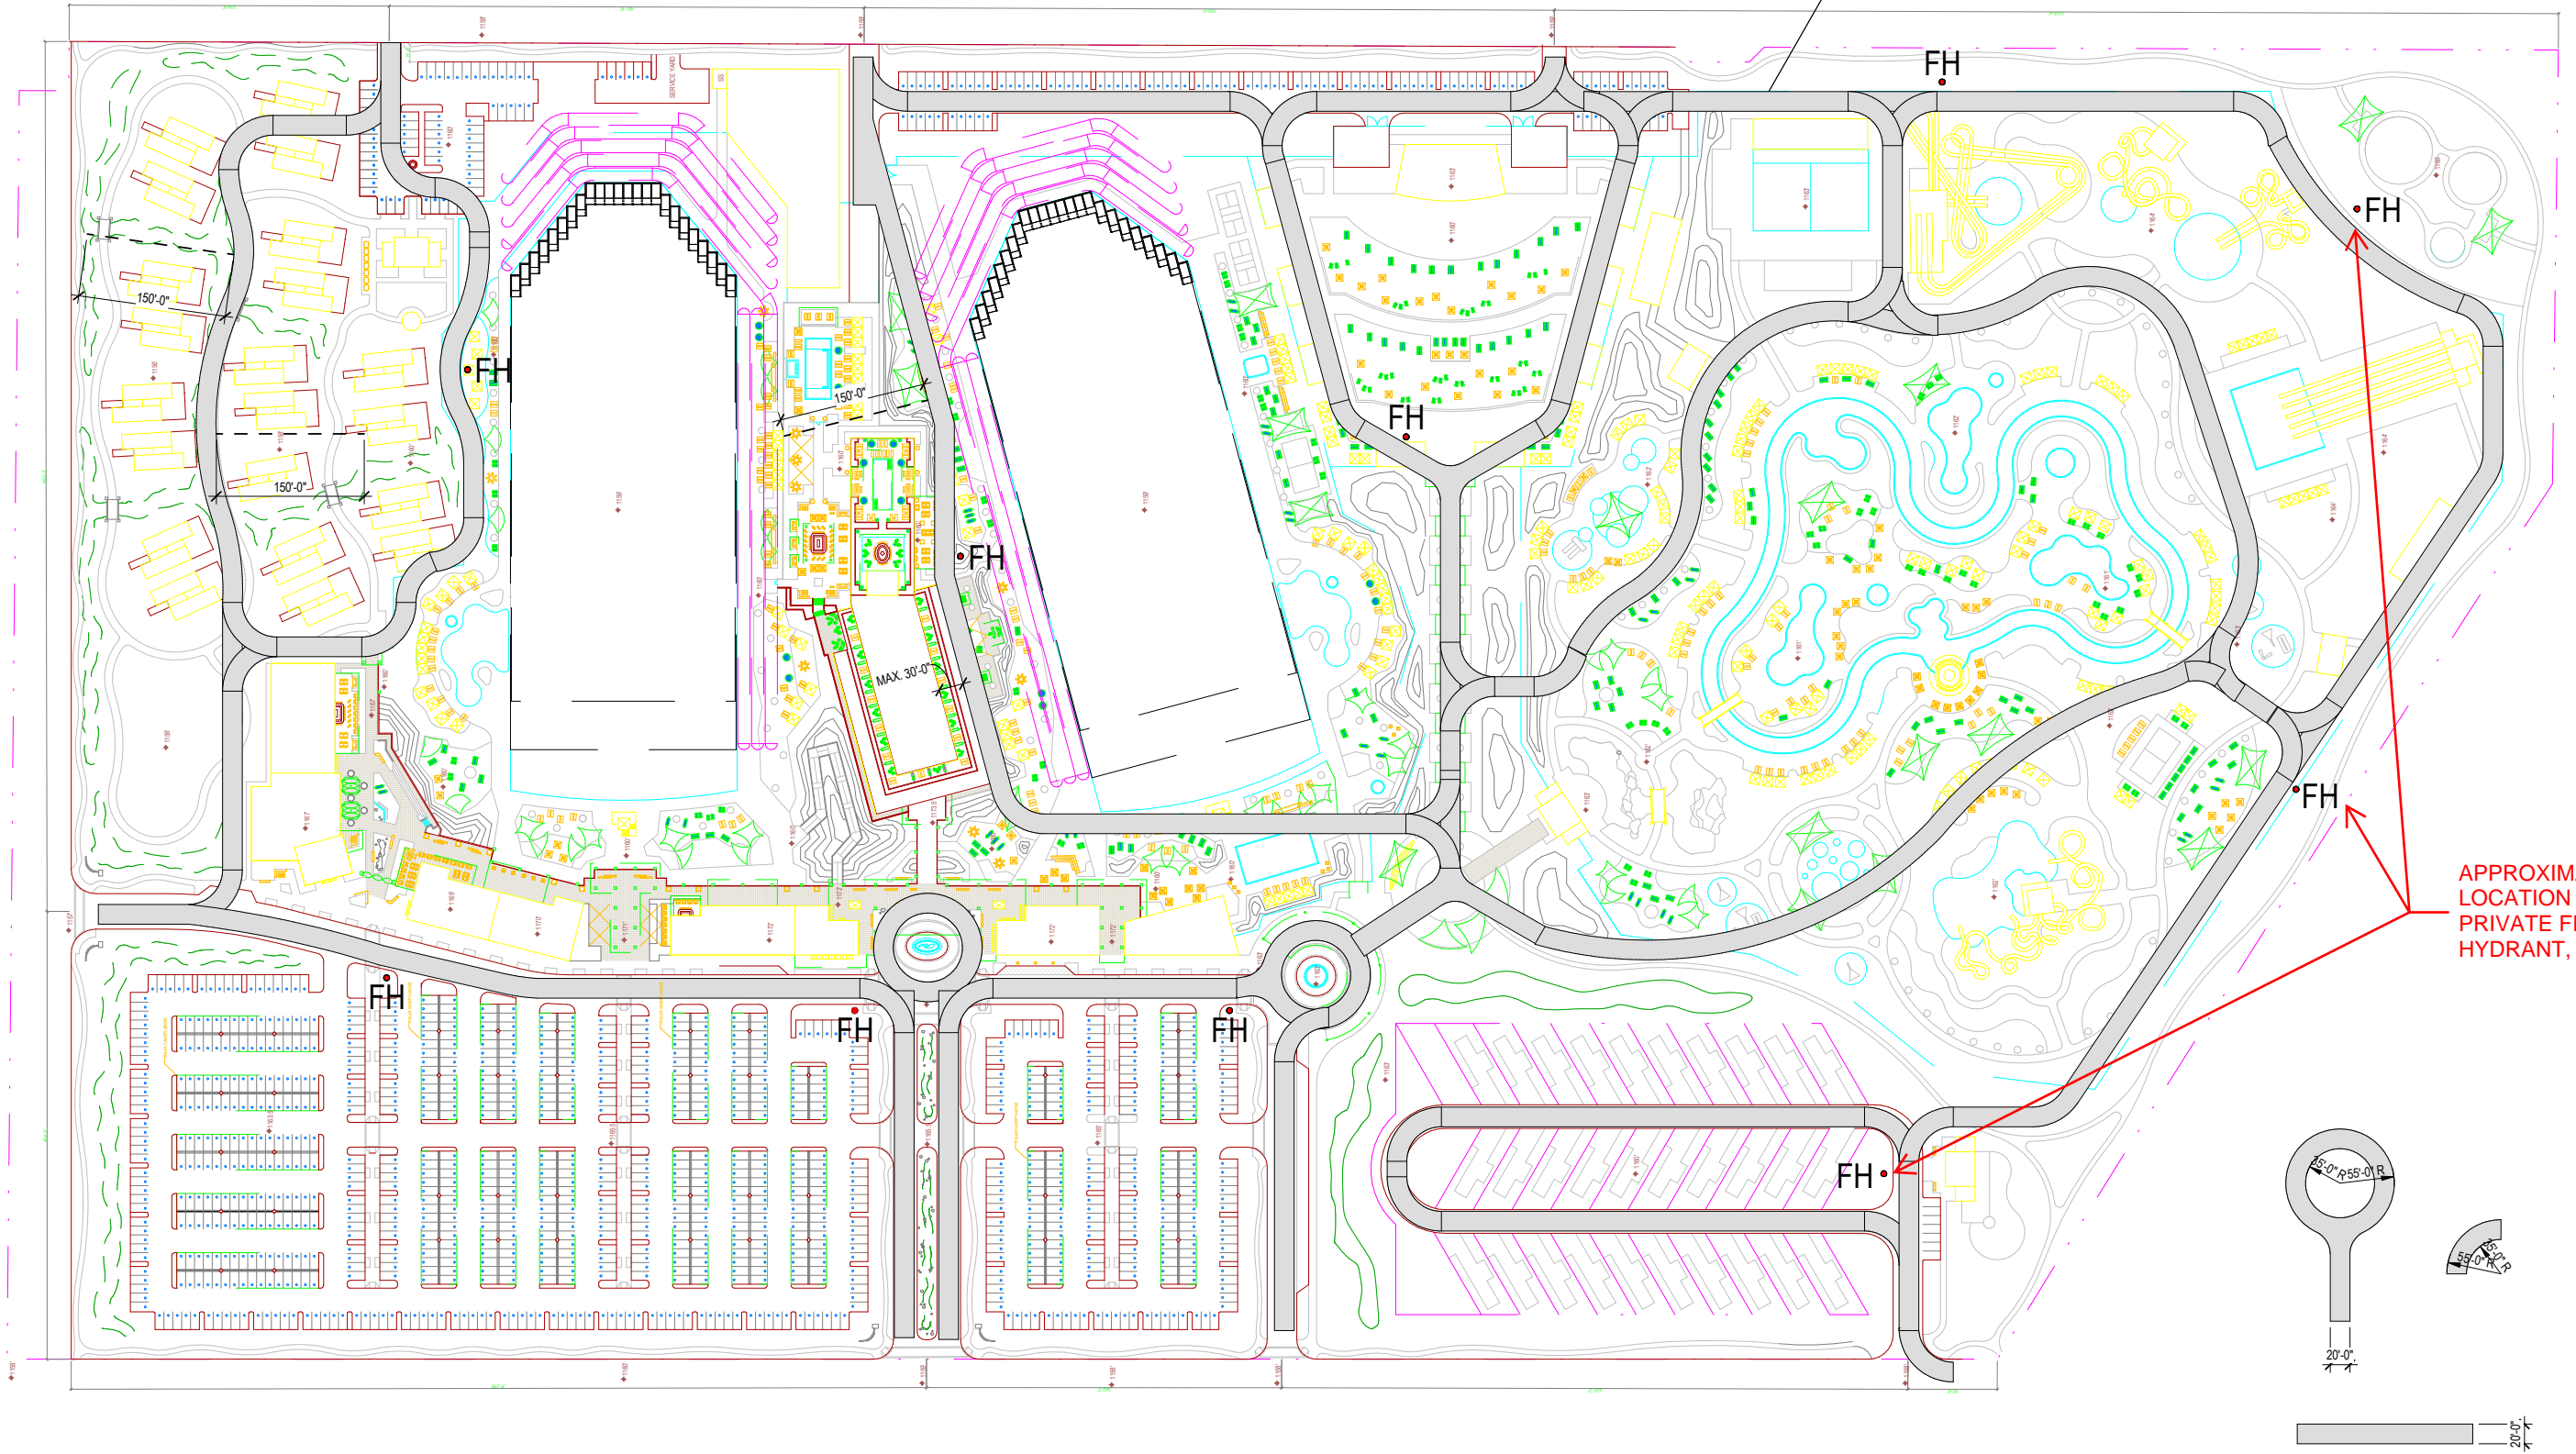

NORTH GREEN ROAD



PHX SURF
Phoenix, AZ

Exhibit I DRAFT FIRE ACCESS PLAN



DISTRICT PLAN

0 180' 360'
SCALE: 1" = 180'



Scale
Job No.
Date

01

2021-574

08/18/2022