

Exhibit D

PROJECT INFORMATION

OUR CLIENT MR. MICHAEL KOSLOW HAS PURCHASED A PARCEL AT THE SEC OF HONEYCUTT AVE. & JOHN WAYNE PARKWAY. REFER TO THE ALTA SURVEY FOR THE PURCHASED LAND AREA AND EXISTING CONDITIONS. THE INTENT OF THIS VACANT LAND IS TO DEVELOP FUTURE PAD BUILDINGS. THE USE OF THOSE BUILDINGS, WE ASSUME, WILL BE FOR BUSINESS SERVICES AND LIGHT RETAIL SALES.

THE PROPOSED ON-SITE WATER RETENTION DESIGN IS SHOWN WITH ABOVE GROUND WATER RETENTION PONDS. THE ENTIRE SITE WILL BE LANDSCAPED AS PER THE LOCAL ZONING REQUIREMENTS. LOW WATER USAGE PLANTS WILL BE SELECTED.

THE ARCHITECTURAL STYLE WILL MATCH THE SURROUNDING AREA USING COMMON MATERIALS AND DESERT COLOR SCHEMES. AS THE OWNER AND DEVELOPER, WE WILL MAINTAIN A DESIGN CRITERIA FOR ALL FUTURE BUILDINGS IN CONJUNCTION WITH THE CITY'S REQUIREMENTS.

SITE DATA


PARCEL NUMBER:	510-25-009T
JURISDICTION:	CITY OF MARICOPA
EXISTING ZONING:	GENERAL MIXED-USE (MU-G)
PROPOSED ZONING:	GENERAL COMMERCIAL (GC)
EXISTING LAND USE:	VACANT/UNDEVELOPED
PROPOSED FUTURE LAND USE:	EMPLOYMENT (E)
PROPOSED USE:	NEW COMMERCIAL DEVELOPMENT (RETAIL, BUSINESS)
TOTAL LOT AREA OF DISTURBANCE:	103,871 S.F. / 2.38 ACRES
*REFER TO PLAN FOR LOT DIMENSION	

LEGEND

- PROJECT PROPERTY LINE
- NEW PROPOSED PARCEL LINE
- LANDSCAPE AREA. REFER TO LANDSCAPE DRAWINGS


SITE DEVELOPMENT PLAN

SCALE: 1" = 30'-0"

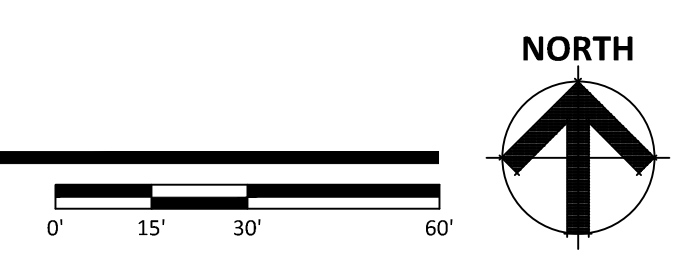

ARKA
ARCHITECTS
2333 EAST THOMAS ROAD, PHOENIX, ARIZONA 85016
602-955-3900
arka.com

CONCEPTUAL
08-31-2023

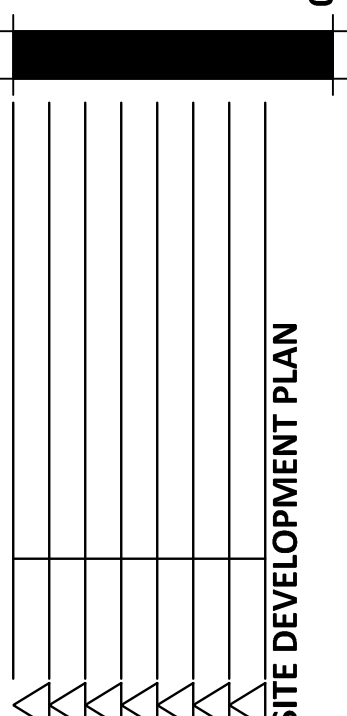

NOTICE OF ALTERNATE BILLING ON PAYMENT CYCLE: THIS CONTRACT MAY ALLOW THE OWNER TO REQUIRE THE SUBMISSION OF BILLING OR ESTIMATES IN BILLING CYCLES OTHER THAN THIRTY DAYS. THIS CONTRACT MAY ALLOW THE OWNER TO MAKE PAYMENT CERTIFICATION AND APPROVAL OF BILLING AND ESTIMATES. A WRITTEN DESCRIPTION OF SUCH OTHER BILLING CYCLE APPLICABLE TO THE PROJECT IS AVAILABLE FROM OWNER OR DESIGNATED AGENT. NAME: MICHAEL KOSLOW, LLC ADDRESS: 3345 E GALE DEL NORTE ADDRESS: PHOENIX, ARIZONA CONTACT: MICHAEL KOSLOW

JWP EAST DEVELOPMENT
DESERT CEDARS EQUITIES EAST, LLC
SEC OF HONEYCUTT AVE AND JOHN WAYNE PKWY (SR347)
MARICOPA, ARIZONA 85139

COPYRIGHT 2023. ALL RIGHTS RESERVED. THIS DRAWING IS A DEVELOPMENT OF SERVICES. IT IS THE PROPERTY OF ARKA ARCHITECTS, INC. AND MAY NOT BE REPRODUCED, OR REPRODUCTION, REPRODUCED, WITHOUT WRITTEN PERMISSION OF THE F.O.B. # 23-08-01-00-00

design by: RH
drawn by: MM
checked by:

SP1.0
project #: 23081