


NORTH LOMA ROAD

STATE ROUTE 238

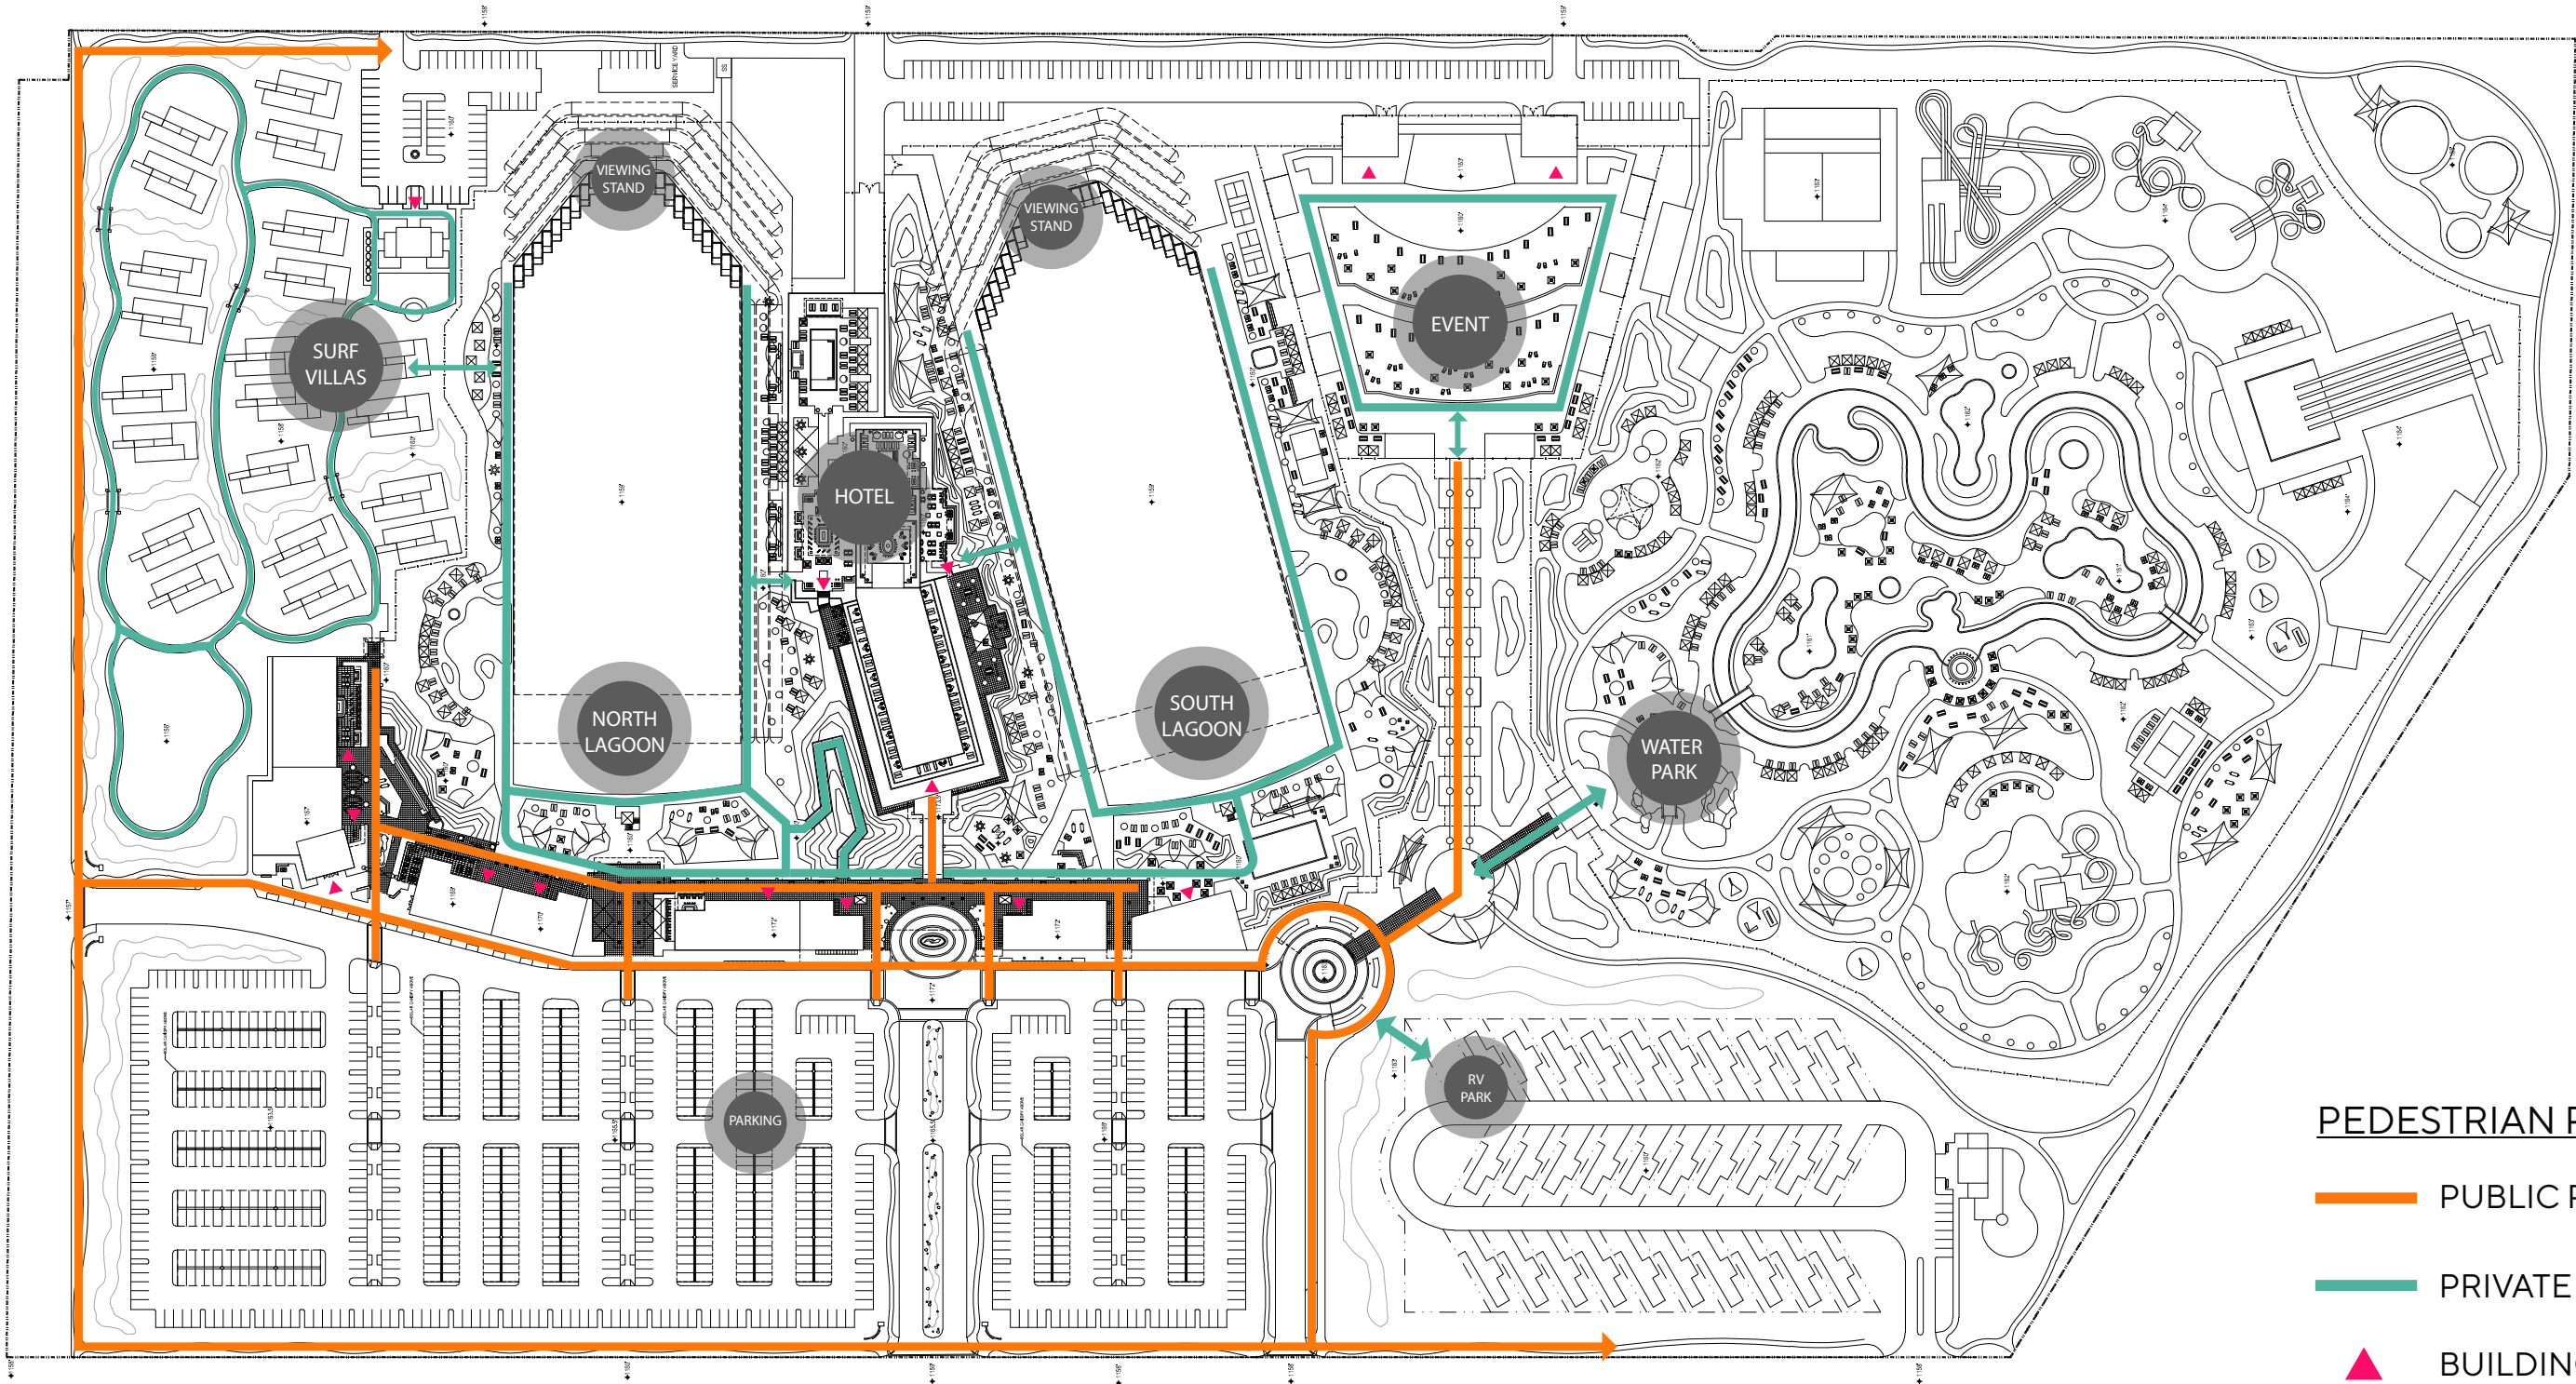

PEDESTRIAN PATH

— PUBLIC PATH

— PRIVATE PATH

▲ BUILDING ENTRY

NORTH GREEN ROAD



PHX SURF
Phoenix, AZ

PEDESTRIAN CIRCULATION PLAN



0 180' 360'
SCALE: 1" = 180'

