

KEYNOTES

- MAIN PARK AMENITY
- NEIGHBORHOOD PARK
- 3 PEDESTRIAN PASEO





PEDESTRIAN PASEO ILLUSTRATIVE CROSS SECTION

- I. SEATING NODES AND TRASH RECEPTACLES WILL BE LOCATED PERIODICALLY ALONG THE PASEO BETWEEN NEIGHBORHOOD PARKS.
- 2. BOLLARD LIGHT SPACING TO ACCOMODATE WAYFINDING. FINAL LOCATIONS TO BE DETERMINED BY ELECTRICAL ENGINEER.







LANDSCAPE BENCH Model: Rendezvous Color: Grey, By Anova, OAE


TRASH RECEPTACLE Model: Rendezvous Color: Grey, By Anova, OAE BOLLARD LIGHT Exact fixture to be determined at final design.



Open Space Master Plan





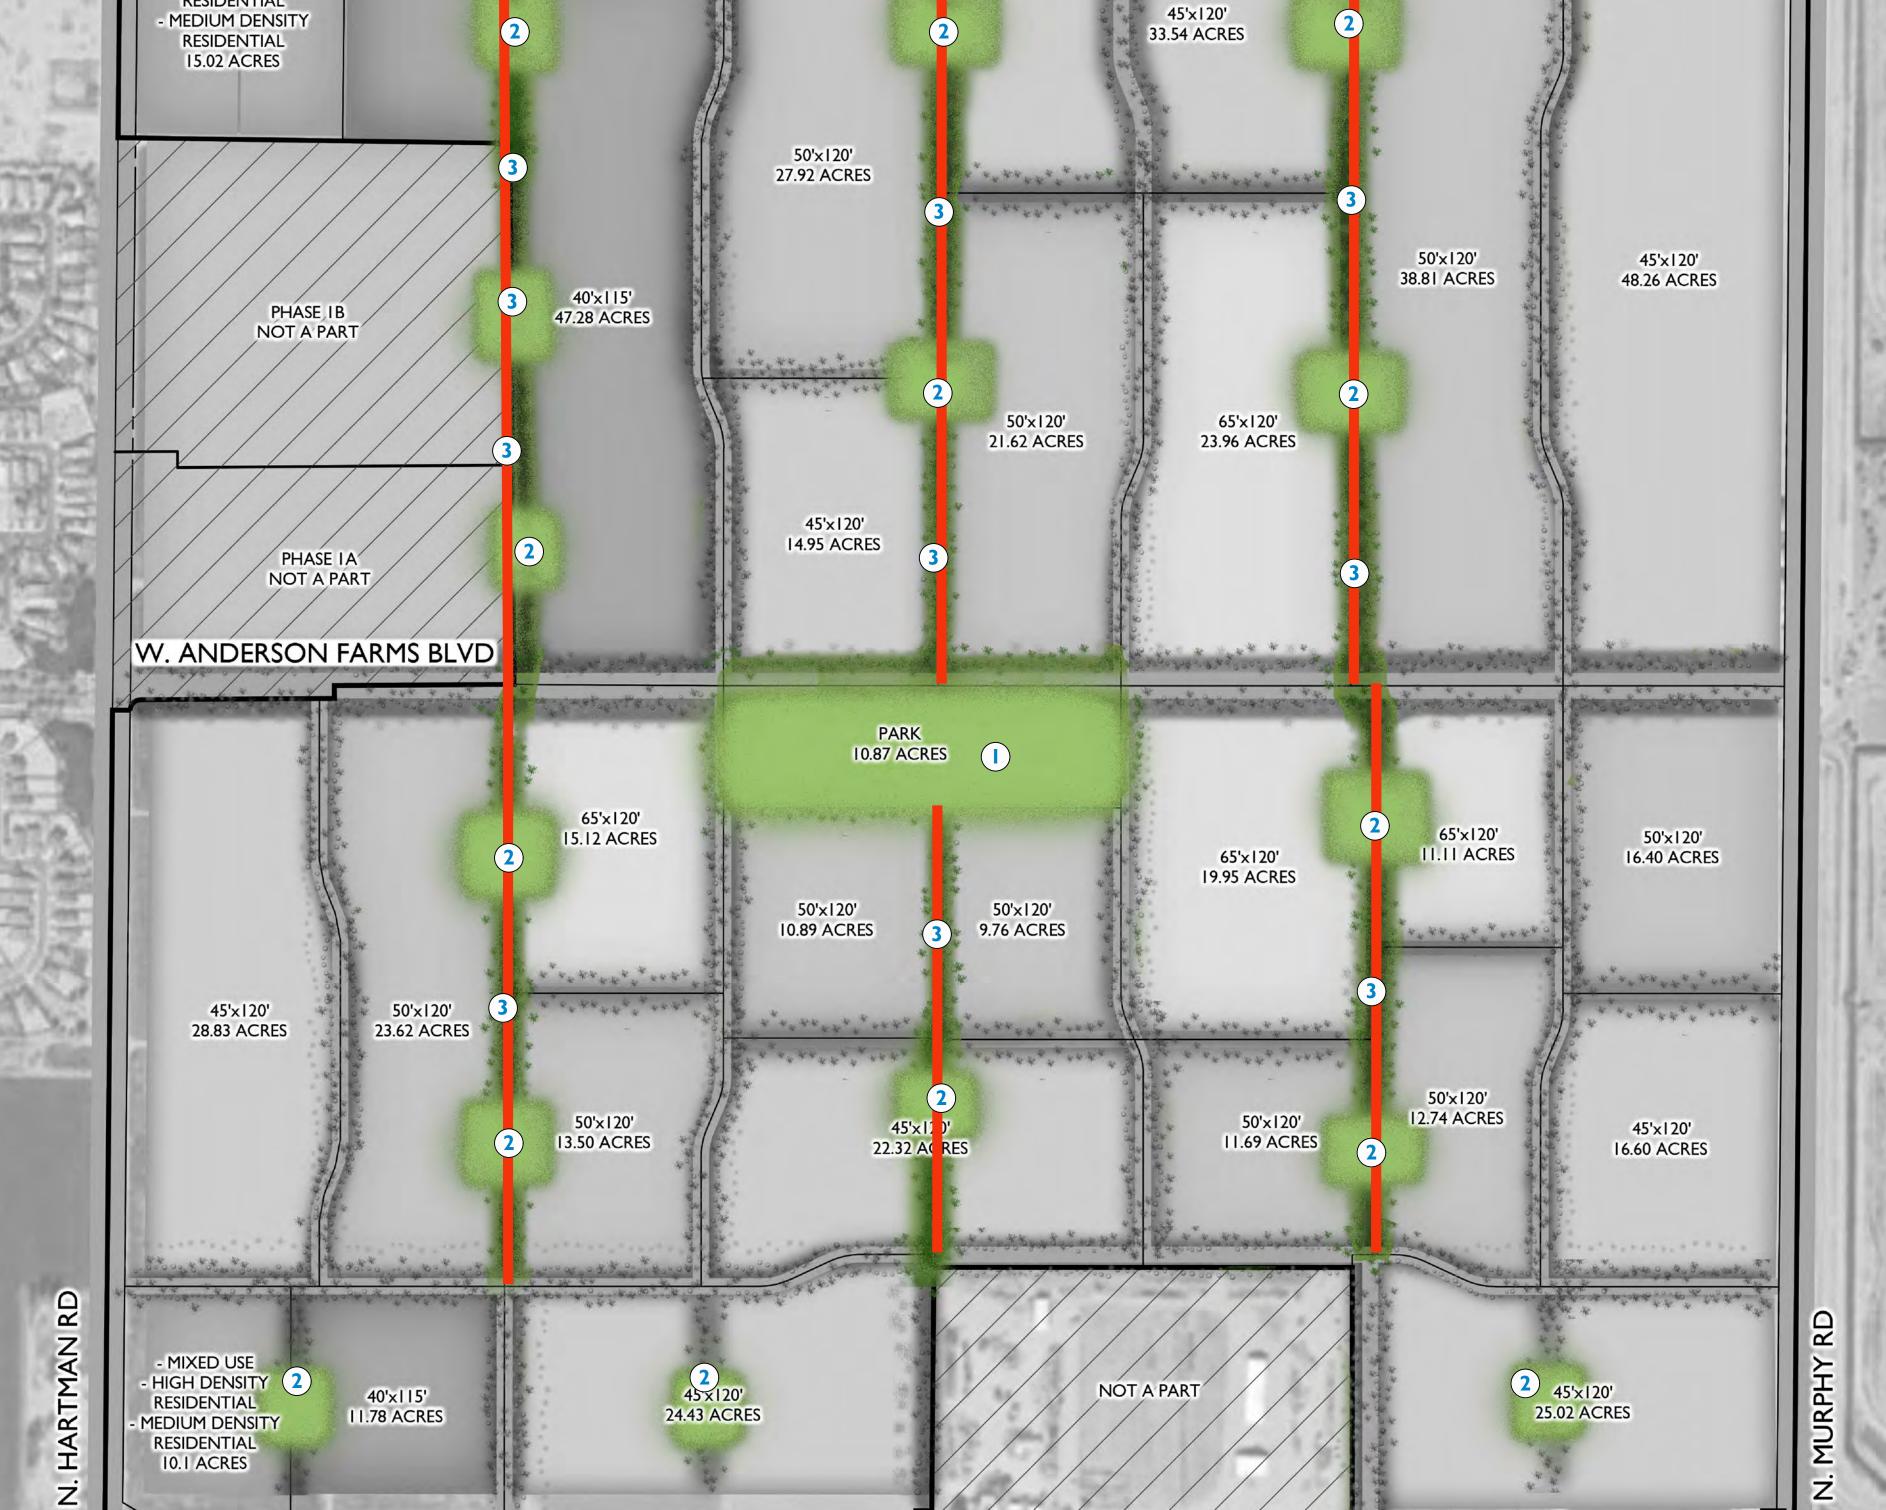

City of Maricopa, AZ

W. FARREL RD

W. BOWLIN RD

MIXED USE HIGH DENSITY RESIDENTIAL

NOT

PART