



MATCHLINE - SEE SHEET 3

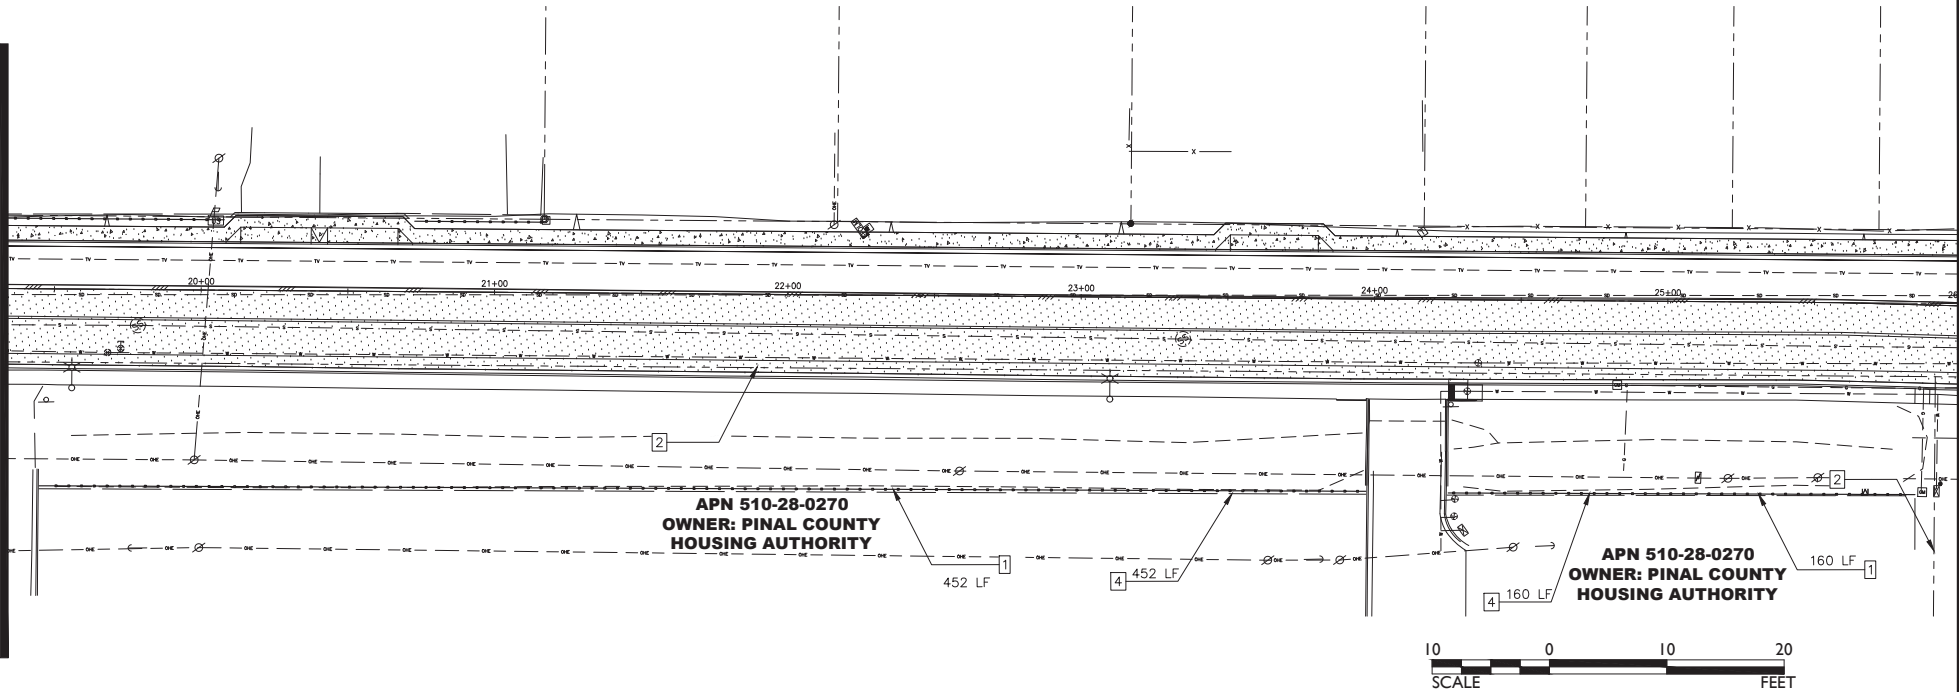

NOTES

- 1 CONCRETE MASONRY UNIT FENCE.
- 2 PROPERTY LINE.
- 4 EXISTING FENCE TO REMOVE.

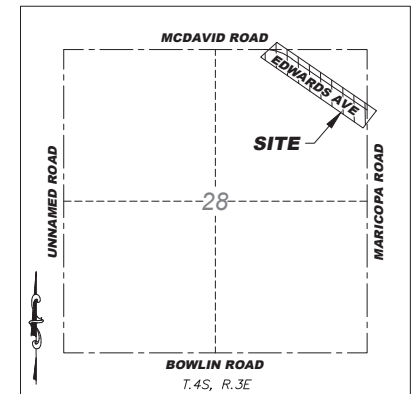

VICINITY MAP
N.T.S.

SHEET:
1 OF 1

DATE: 07/14/22
DRAWN: E.R.

EXHIBIT "C" - LOCATION OF PROJECT
EDWARDS AVE. CITY OF MARICOPA, AZ.

