
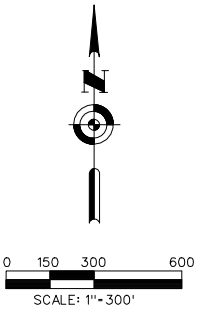


FIRE ACCESS

- PHASE 1A/1B THERE WILL BE 3 POINTS OF ACCESS OFF OF HONEYCUTT ROAD. ACCESS IS IDENTIFIED AS POINT "A", POINT "B", AND POINT "C" HEREON.
- PHASE 2 ACCESS WILL BE TAKEN THROUGH PHASE 1B/HONEYCUTT ROAD AND THE EXTENTION OF COSTA DEL SOL BOULEVARD.
- PHASE 3 ACCESS WILL BE TAKEN THROUGH PHASE 2 AND COSTA DEL SOL BOULEVARD.

LEGEND

---> FIRE ACCESS ROUTE

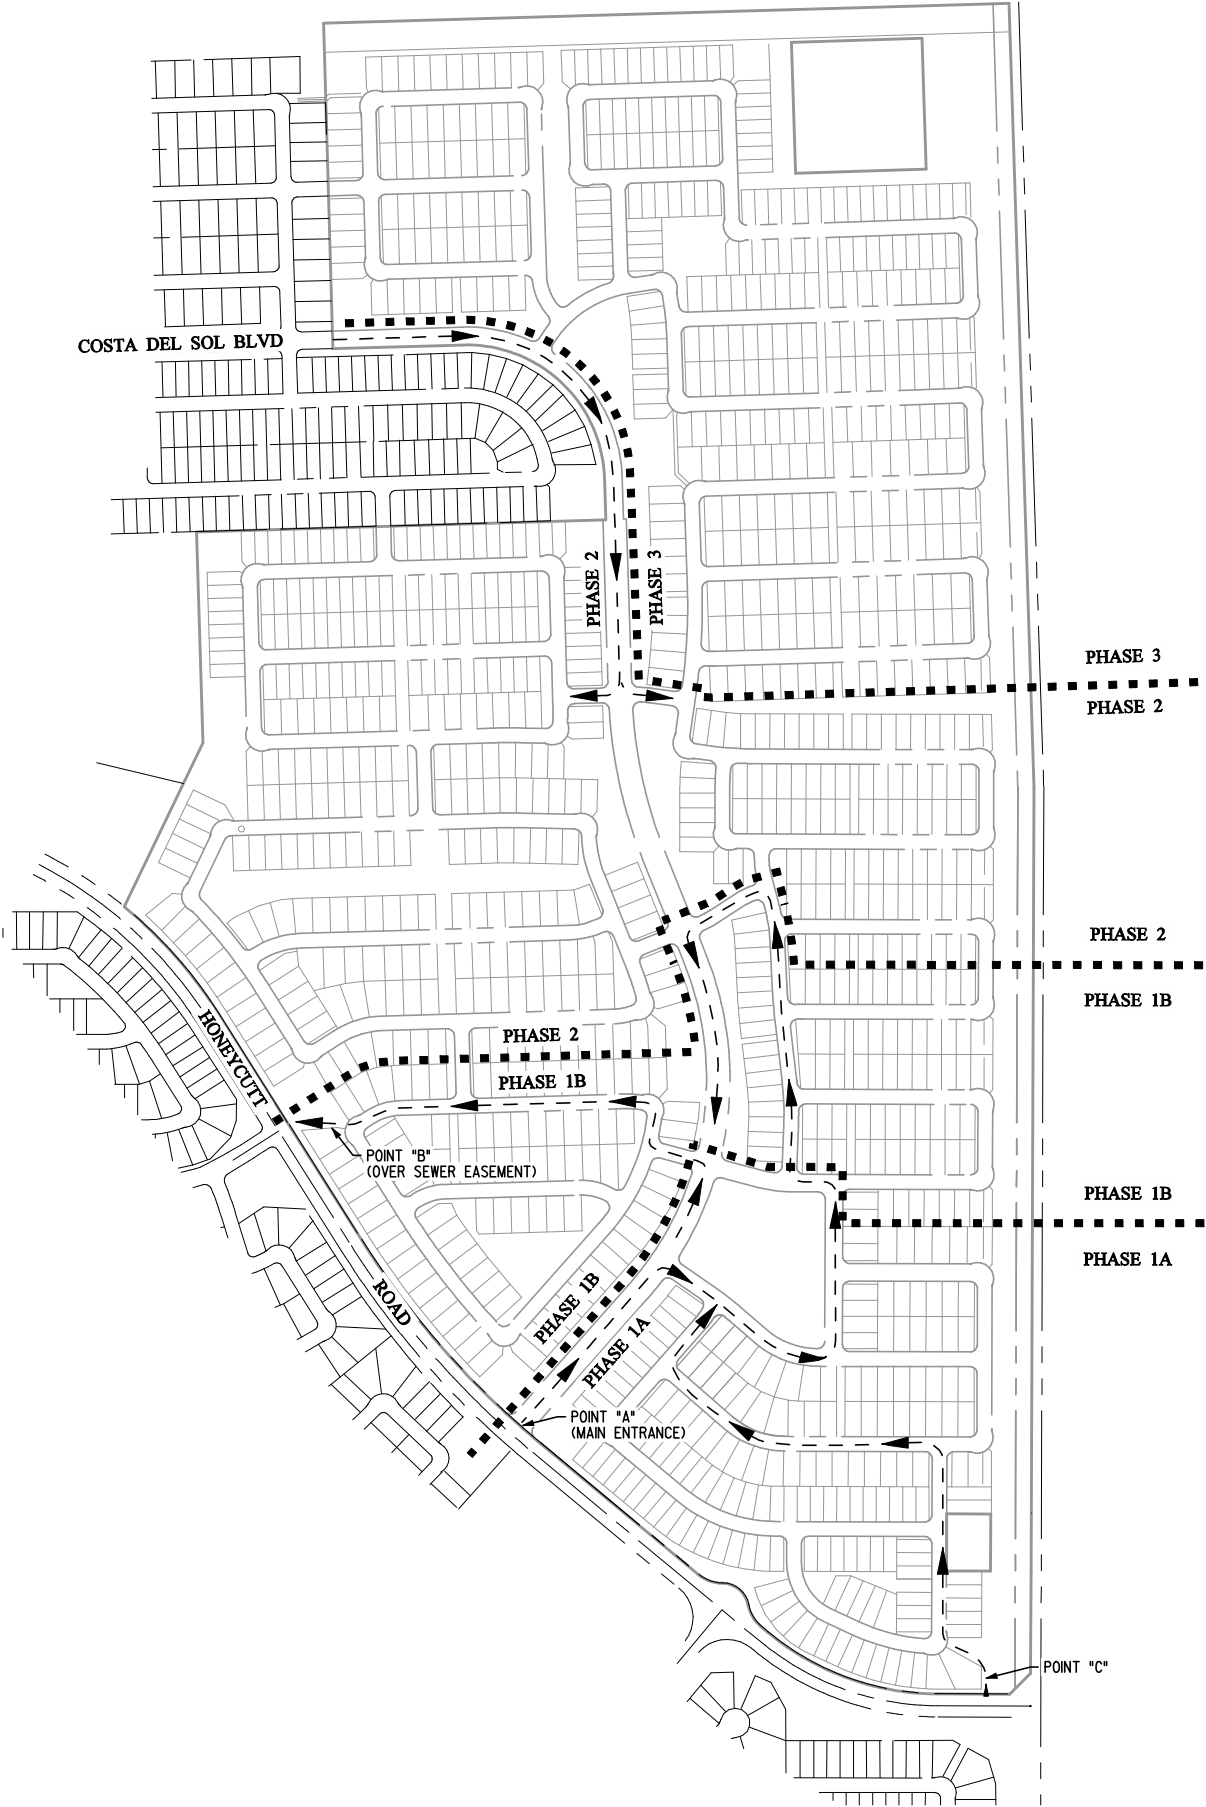

DESIGNED: MM	CHECKED: MM	DATE: 12/23/2018
DRAWN: STAFF	SHEET 1 OF 1	PROJECT NO. 14-062-01

THE TRAILS AT TORTOSA

FIRE ACCESS PLAN

Land Planning • Hydrology • Land Development • Civil Infrastructure • Surveying

REVISIONS:

Hoskin • Ryan Consultants, Inc.
creative engineering solutions

5050 N. 40th Street Suite #100 Phoenix, AZ 850168
Office (602) 252-8384 | Fax (602) 252-8385 | www.hoskinryan.com