

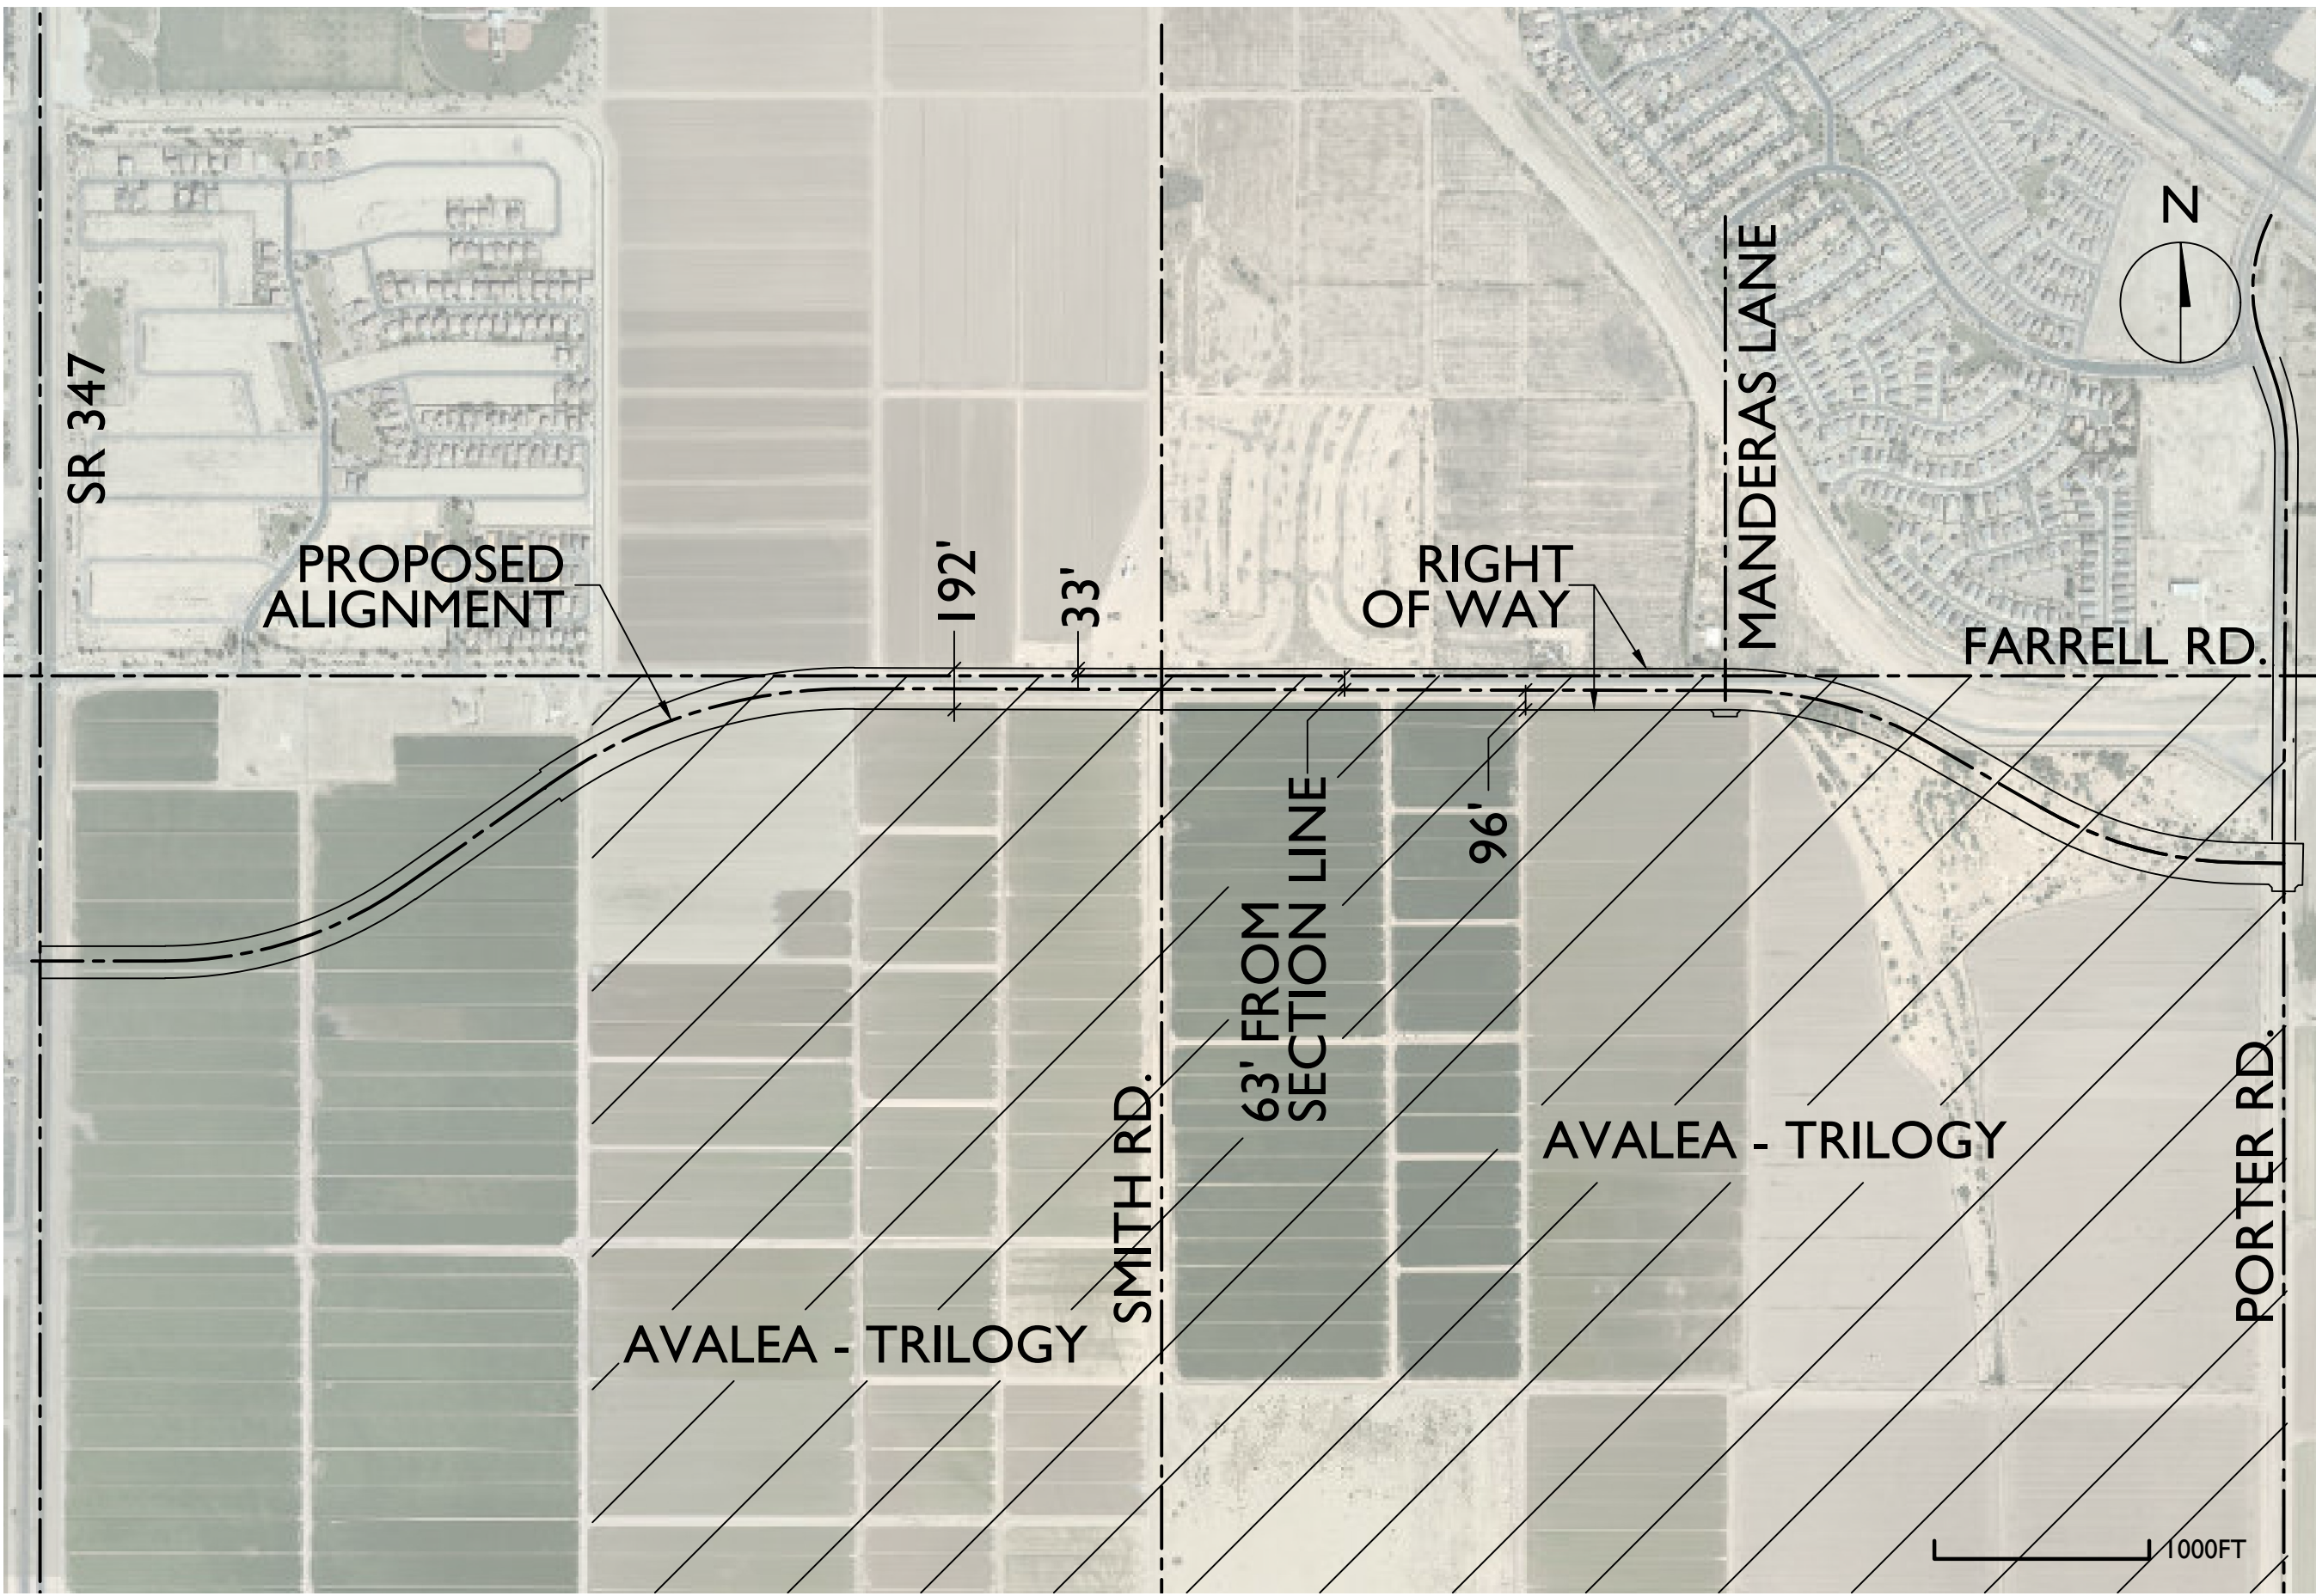


EXHIBIT "B" - FINAL DESIGN CONCEPT REPORT FOR PINAL
COUNTY'S EAST-WEST CORRIDOR STUDY
CITY OF MARICOPA, AZ.

REVISIONS:	
NO.	DATE
1	4/5/21

DATE: 04/05/21
DRAWN: E.R.
CHECKED:

SHEET:
1 OF 1