



### N. Hamilton Ave. Abandonment – Location Exhibit

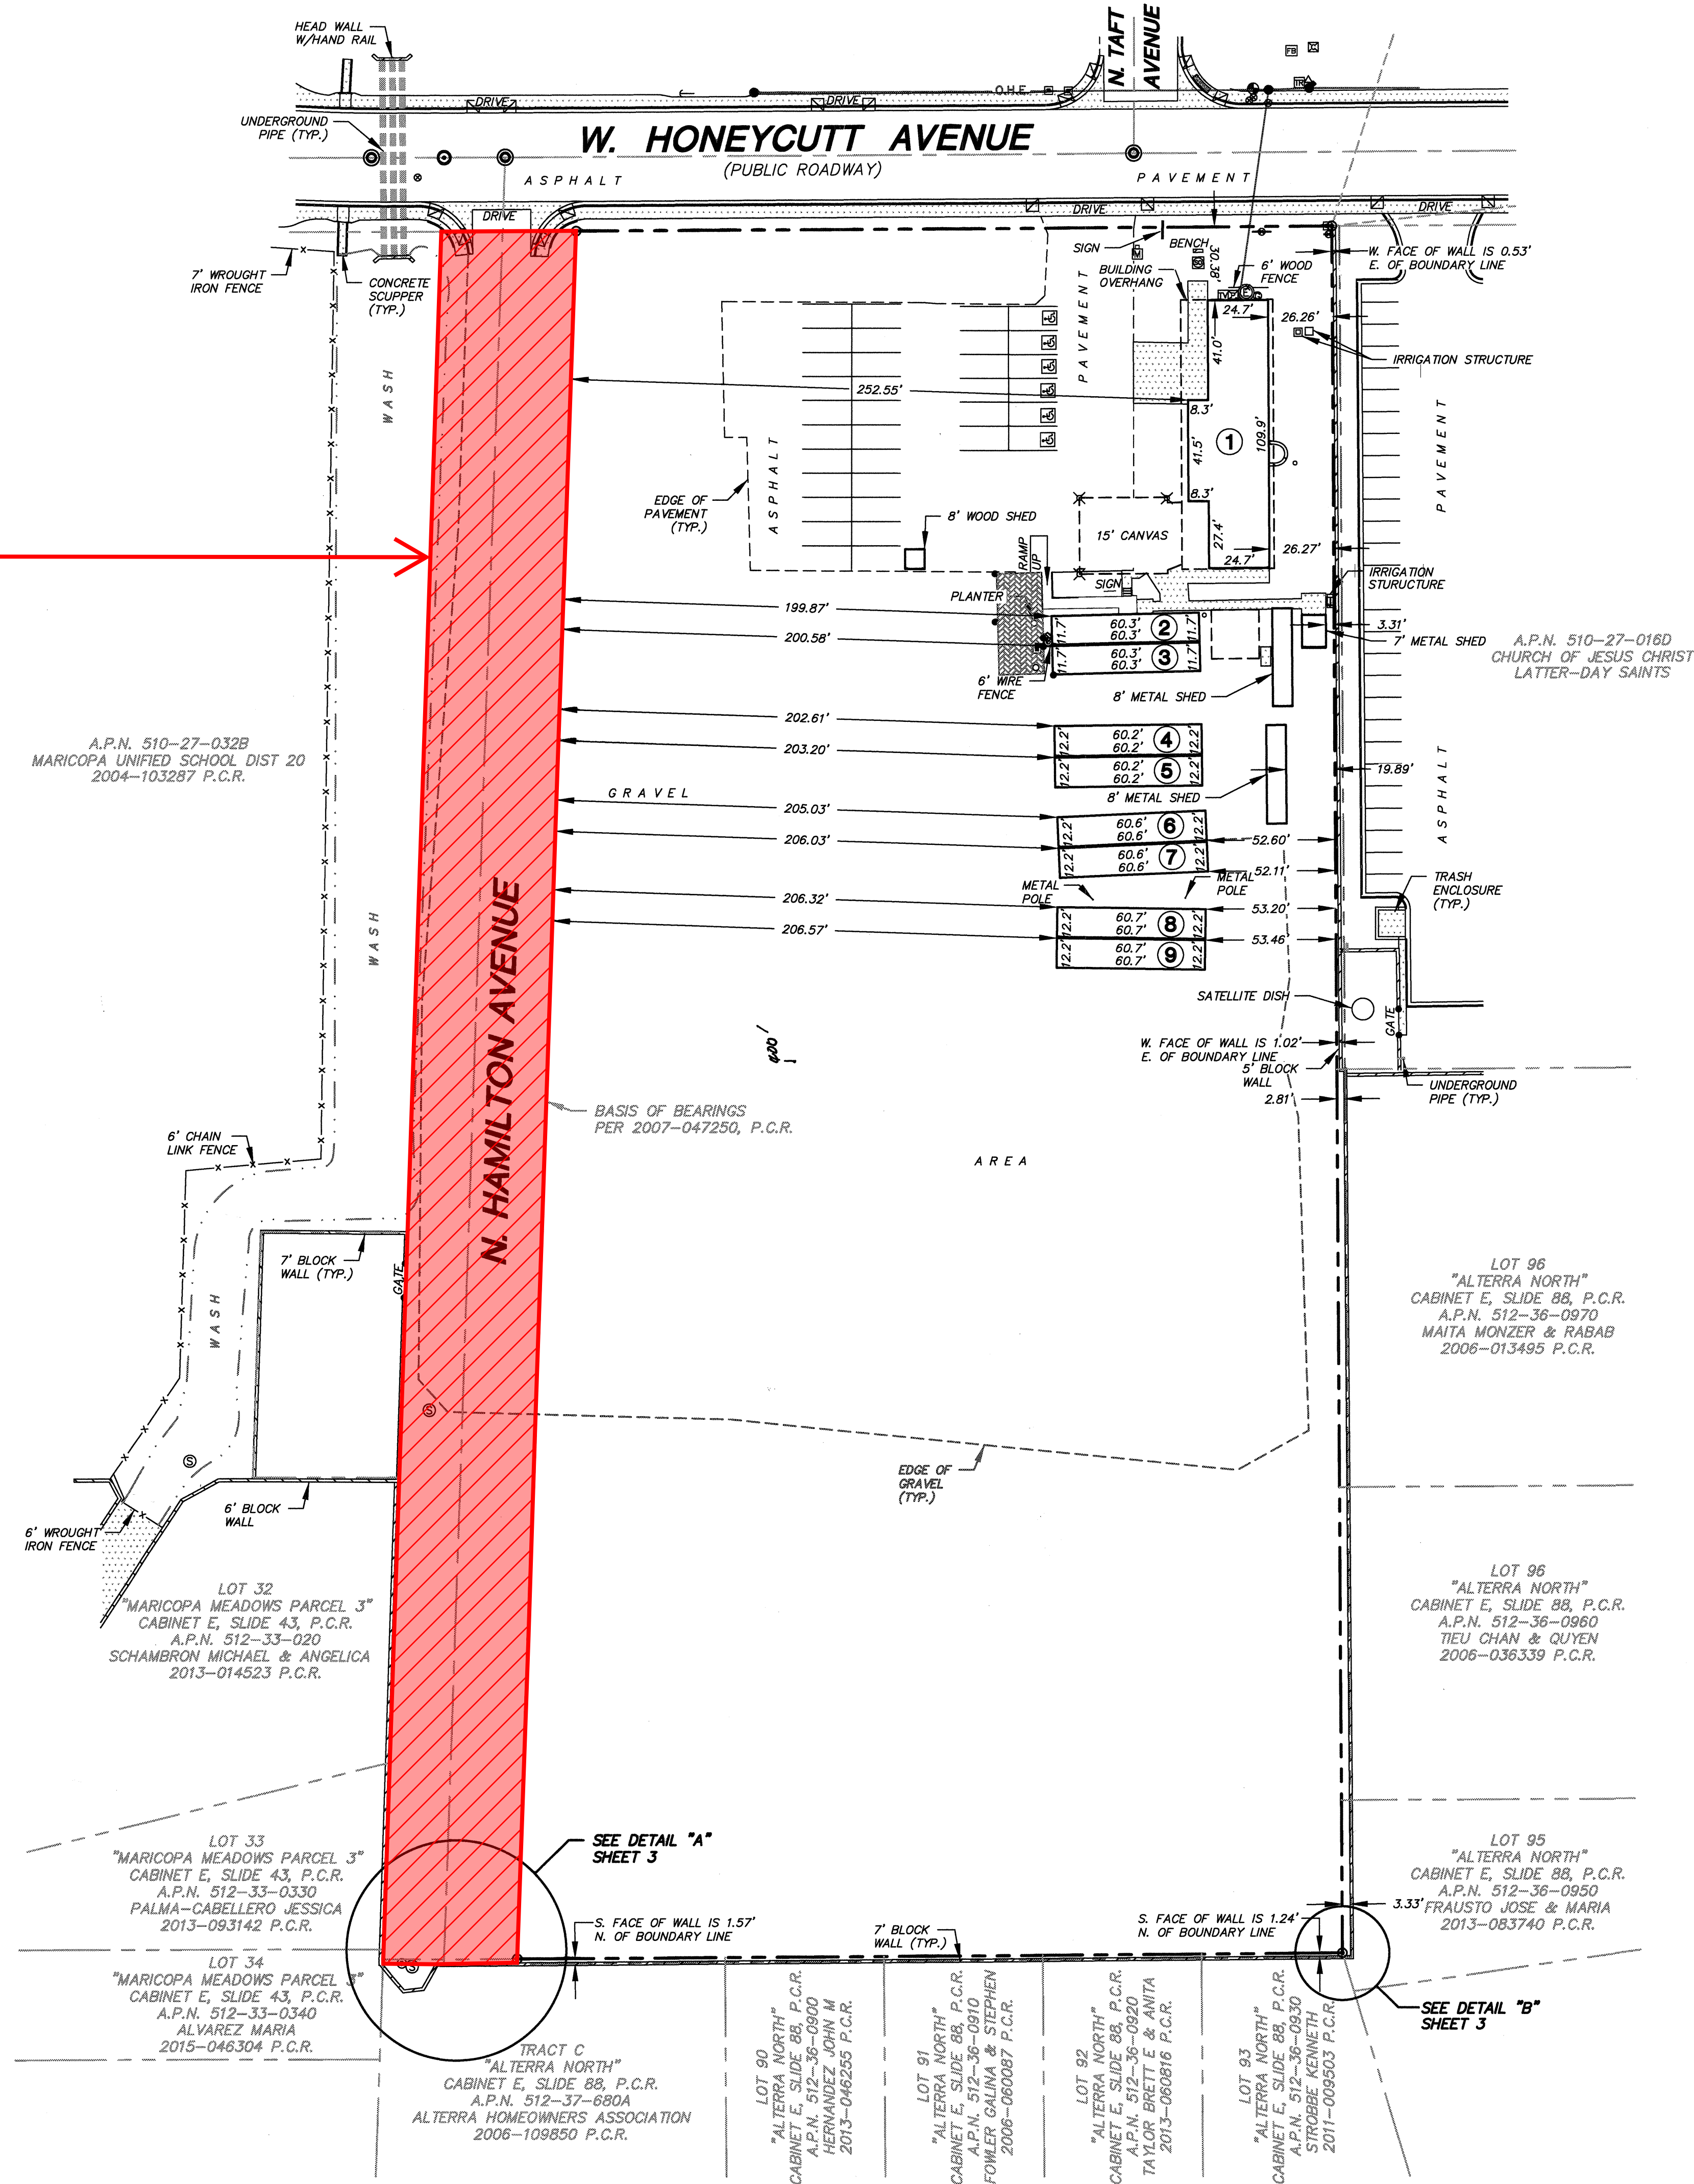

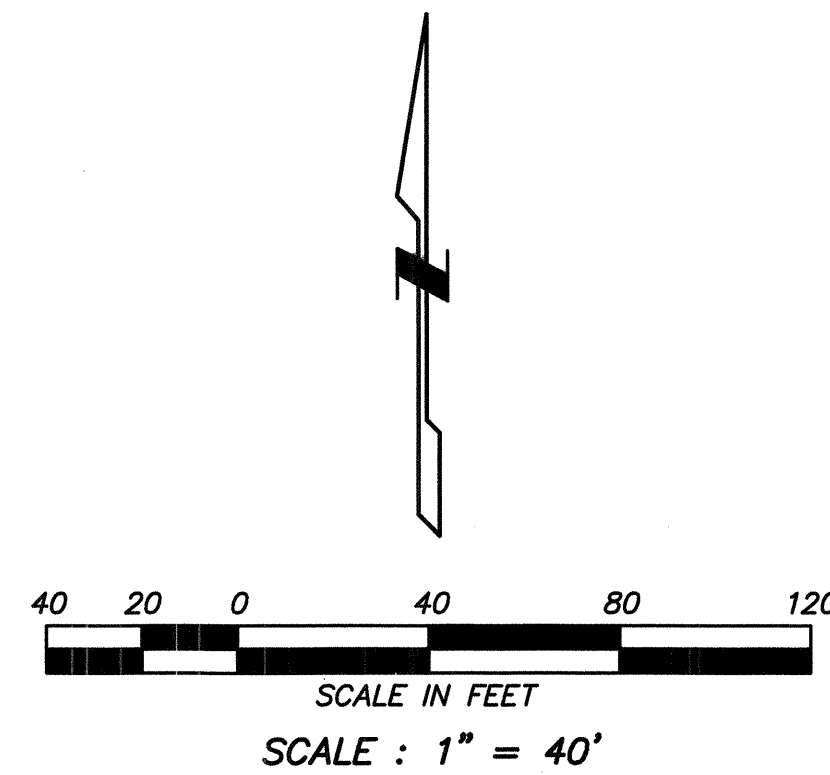

Right of Way to be abandoned.



BUILDING TABLE 45295 W. HONEYCUTT AVENUE			
BUILDING	TYPE	HEIGHT	SQ. FEET
1	ONE STORY BRICK	14'±	3,057
2	ONE STORY WOOD	14'±	708
3	ONE STORY WOOD	14'±	727
4	ONE STORY WOOD	12'±	736
5	ONE STORY WOOD	12'±	736
6	ONE STORY WOOD	12'±	742
7	ONE STORY WOOD	12'±	742
8	ONE STORY WOOD	12'±	743
9	ONE STORY WOOD	12'±	743

- LEGEND**
- BOUNDARY LINE
  - CENTER LINE OR MONUMENT LINE
  - CONCRETE SURFACE
  - BRICK SURFACE
  - 24 INCH VERTICAL CURB & GUTTER
  - 6 INCH CONCRETE CURB
  - INDICATES DRIVEWAY (MEANS OF ACCESS)
  - WALL
  - FENCE
  - GATE
  - OVERHEAD ELECTRIC LINE
  - FOUND 1/2" CAPPED REBAR STAMPED 38001
  - FOUND 3" CITY OF MARICOPA BRASS CAP FLUSH
  - CALCULATED POSITION NO MONUMENT FOUND OR SET (UNLESS OTHERWISE NOTED)
  - SCHEDULE B ITEM
  - BACK FLOW PREVENTER
  - CABLE TELEVISION RISER
  - DOWN GUY
  - ELECTRIC BOX
  - ELECTRIC CABINET
  - ELECTRIC METER
  - ELECTRIC PANEL
  - FIBER OPTIC JUNCTION BOX
  - FIRE HYDRANT
  - FIRE ASSEMBLY
  - GAS MARKER
  - GUARD POST OR GATE POST
  - GAS VALVE
  - HANDICAPPED SPACE
  - LIGHT POLE
  - MAIL BOX
  - METAL COVER (RECTANGULAR)
  - POWER POLE
  - POWER POLE W/ UNDERGROUND ELECTRIC
  - SEWER CLEAN OUT
  - SEWER MANHOLE
  - SEWER MARKER
  - SPRINKLER HOOK-UP (FIRE DEPARTMENT)
  - STUB OUT
  - TELEPHONE RISER
  - WATER METER
  - WATER VALVE
  - ASSESSORS PARCEL NUMBER
  - P.C.R. PINAL COUNTY RECORDS
  - R/W RIGHT OF WAY
  - BK. BOOK
  - P.G. PAGE
  - (TYP.) TYPICAL
  - (R) RECORD PER DESCRIPTION
  - (M) MEASURED

NOTE: ALL LINE & CURVE TABLE AND BOUNDARY INFORMATION SEE SHEET NO. 3

