


SUBJECT PROPERTY:
 A PORTION OF LAND LYING IN THE WEST HALF OF
 THE NORTHEAST QUARTER OF THE SOUTHEAST QUARTER AND
 THE SOUTHEAST QUARTER OF THE NORTHWEST QUARTER OF
 SECTION 21, TOWNSHIP 4 SOUTH, RANGE 3 EAST OF
 THE GILA AND SALT RIVER MERIDIAN, PINAL COUNTY, ARIZONA.

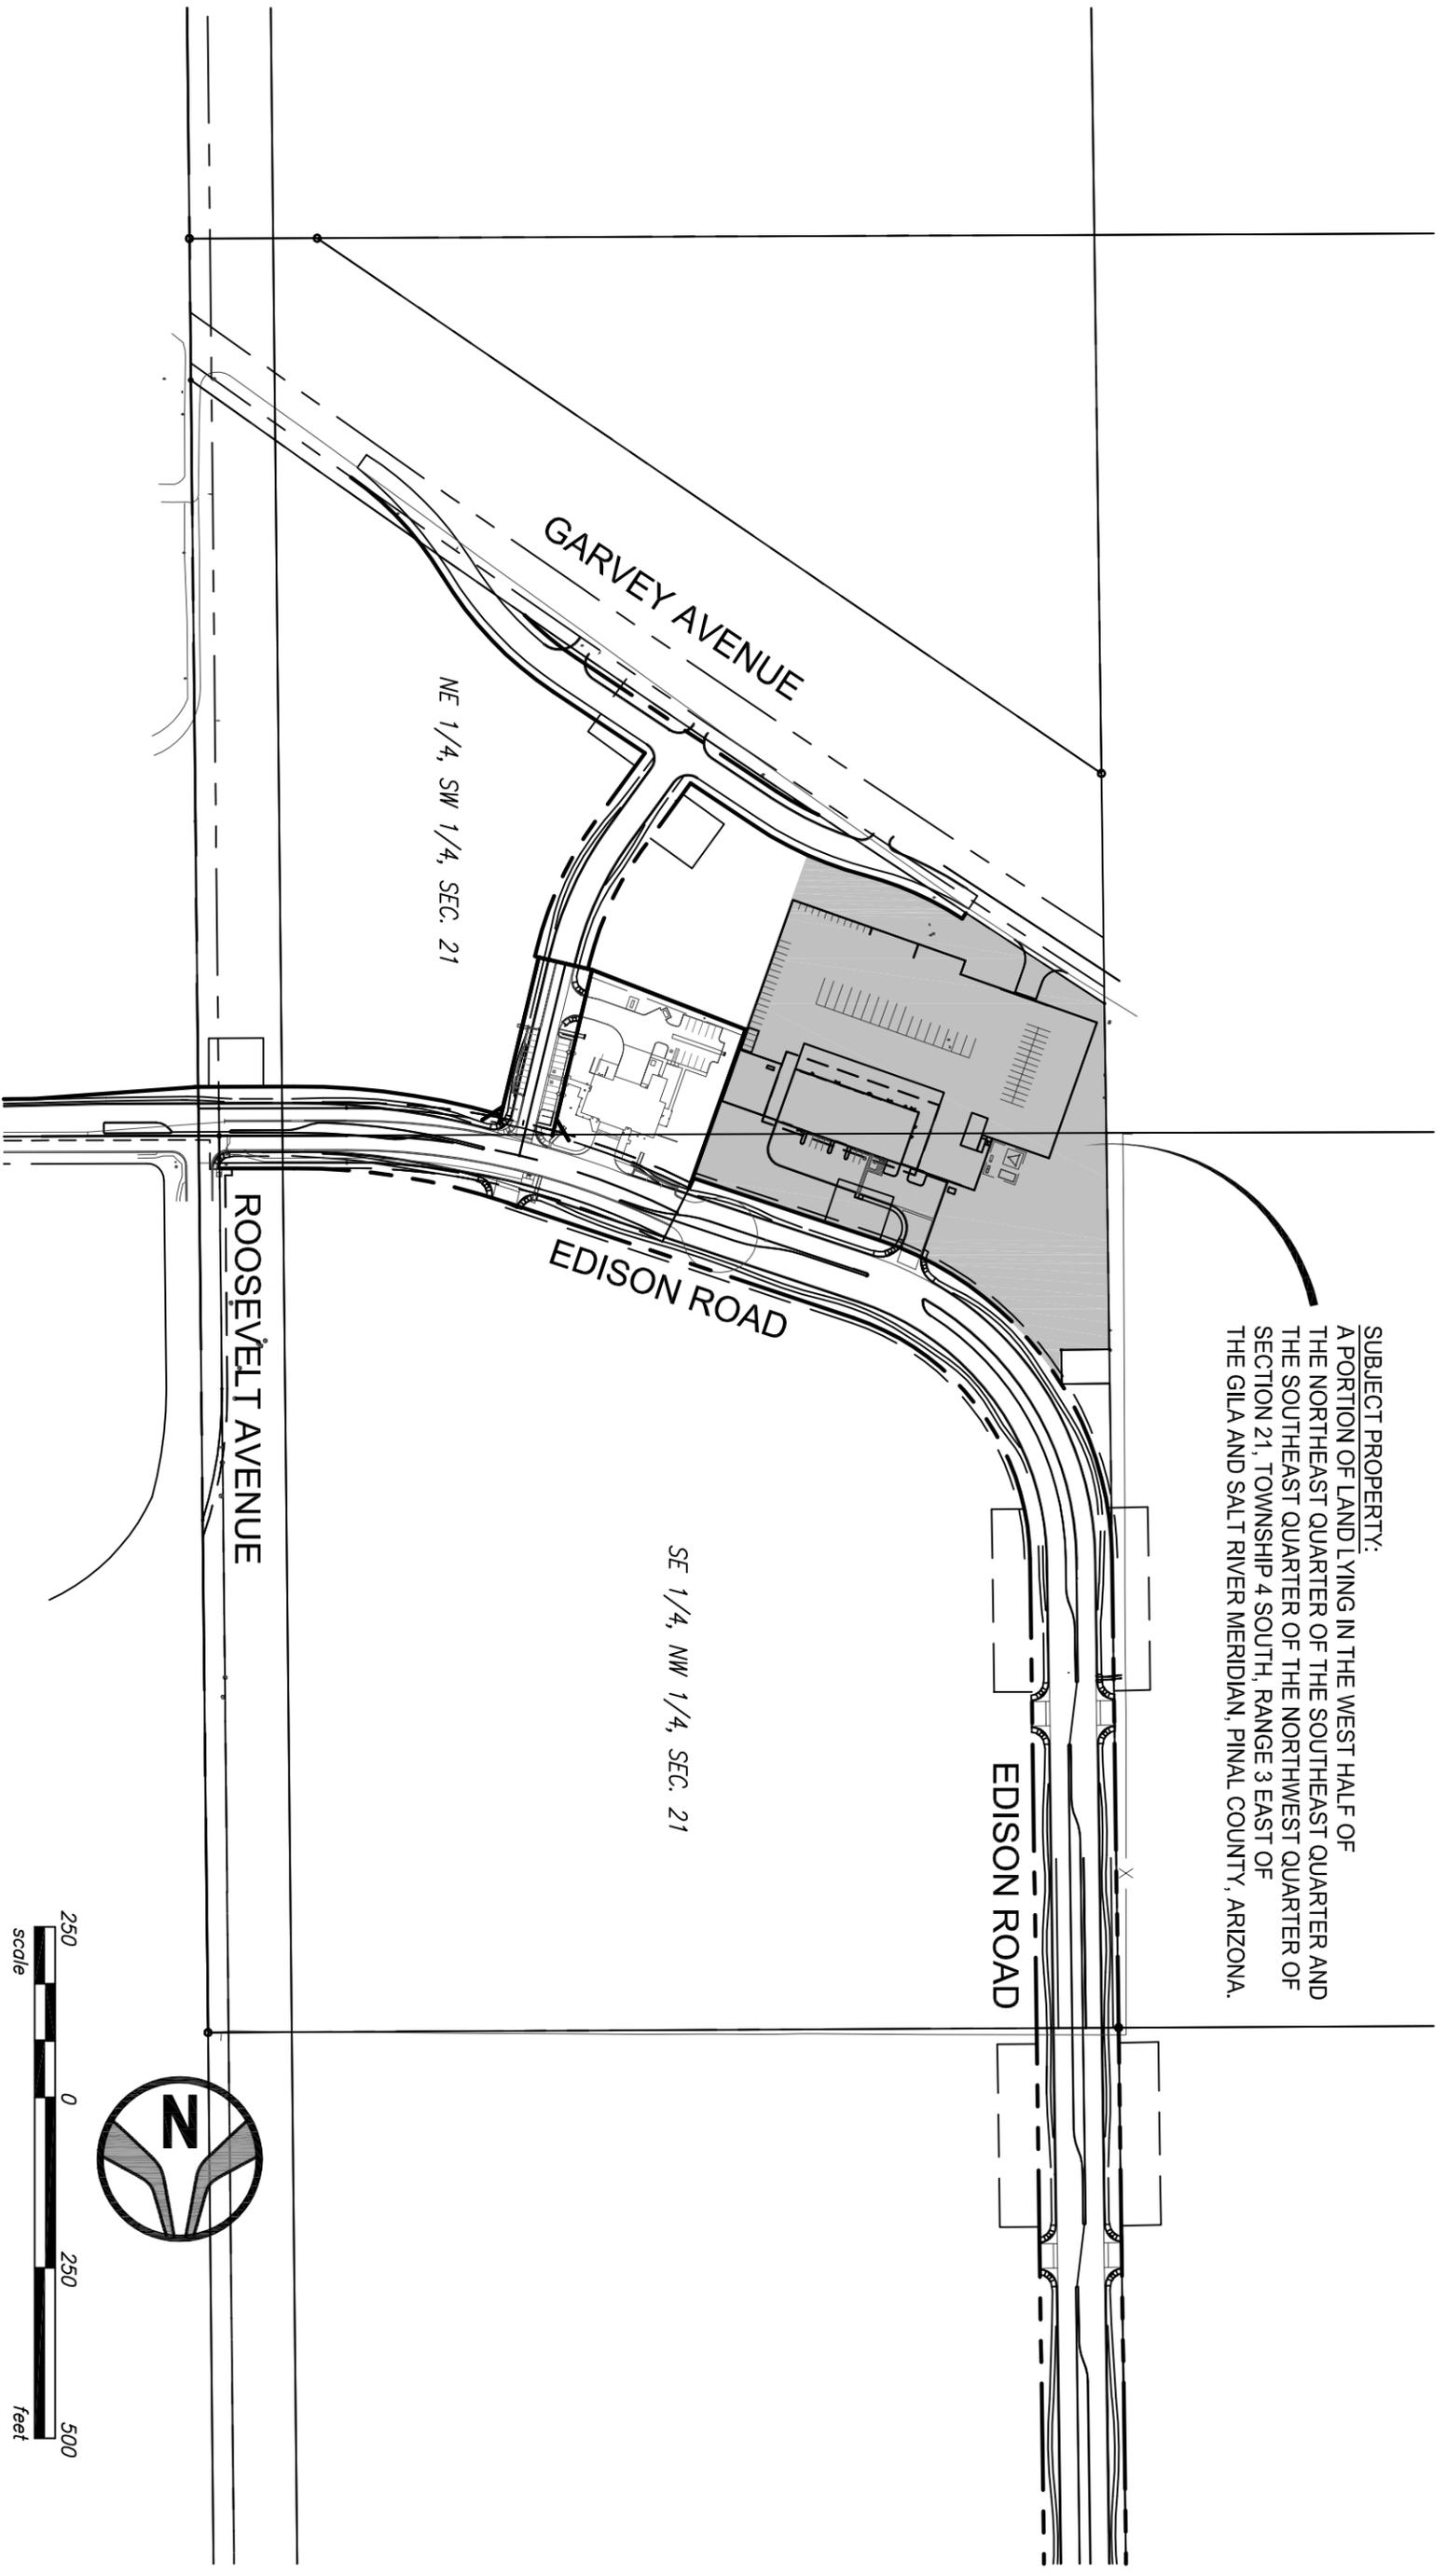

Proj. No. 13168	Date 04/09/15
Proj. Mgr. BRS	Project Eng. BRS

GLOBAL WATER PROPERTY EXHIBIT
MARICOPA PUBLIC WORKS + FIRE MAINTENANCE FACILITY
 A PORTION OF SECTION 21
 TOWNSHIP 4 SOUTH, RANGE 3 EAST OF THE GILA AND SALT RIVER MERIDIAN,
 PINAL COUNTY, ARIZONA



HUBBARD
ENGINEERING
 1201 S. Alma School Rd.
 Suite 12000
 Mesa, AZ 85210
 Ph: 480.892.3313
 www.hubbardengineering.com

SHT: 01 OF 01
EX-A