





SPR12-09
Multi-Generational and
Aquatic Center

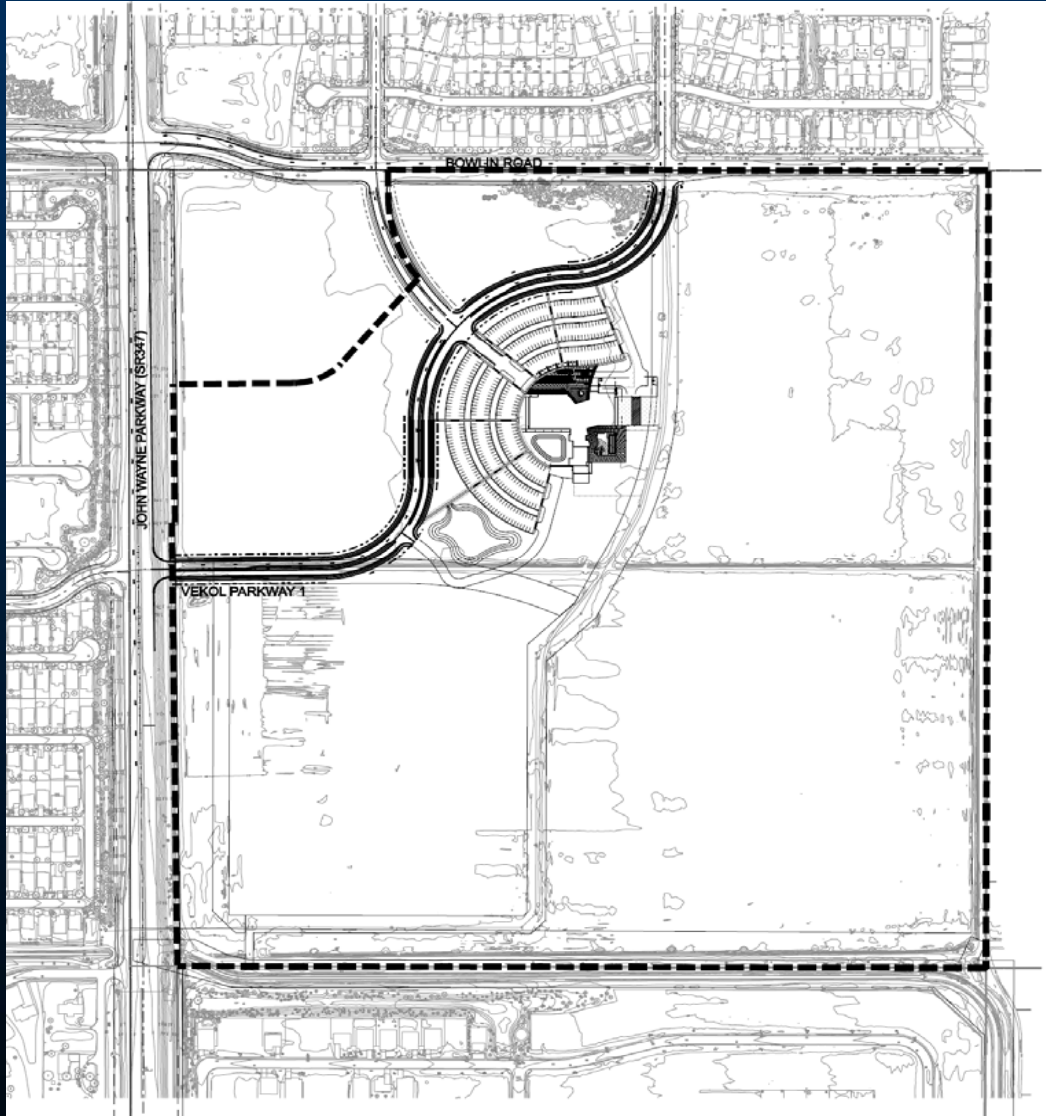





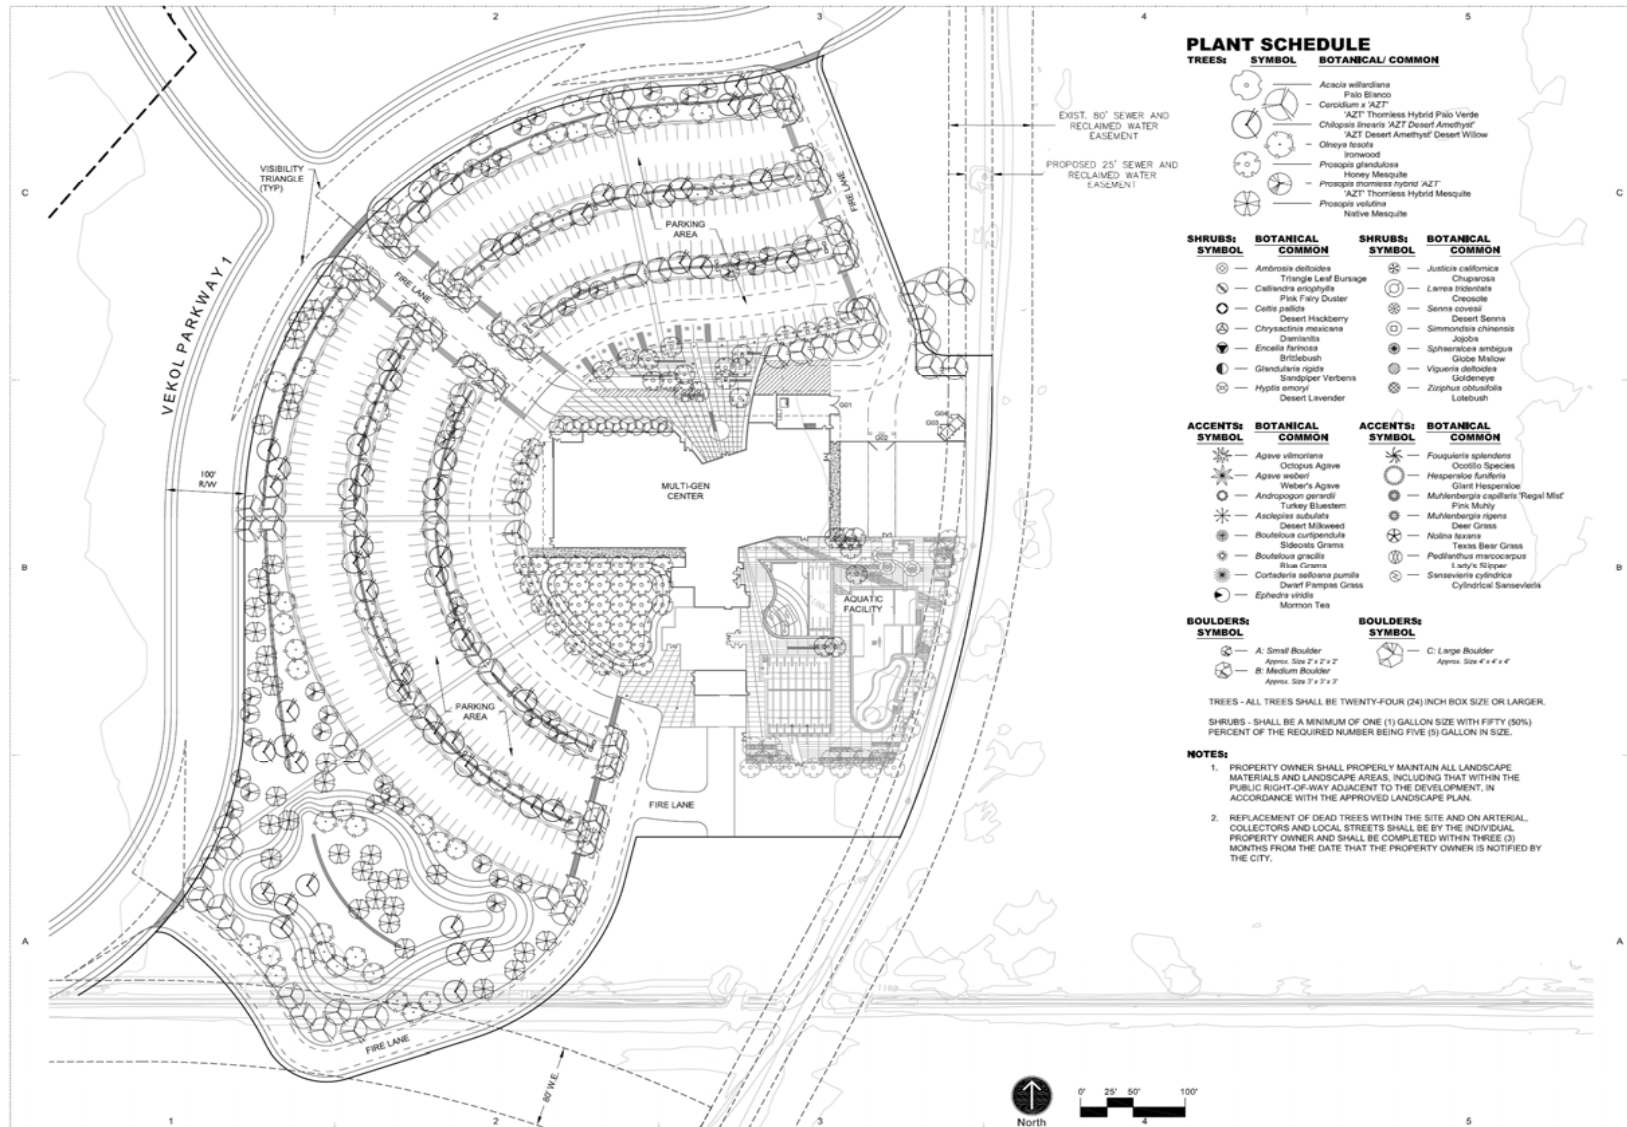

PLANT SCHEDULE

TREES:	SYMBOL	BOTANICAL / COMMON
		Acacia willardiana
		Palo Blanco
		Cercidium x AZT
		AZT Thornless Hybrid Palo Verde
		AZT Desert Amethyst Desert Willow
		Olneya tesota
		Ironwood
		Prosopis glandulosa
		Honey Mesquite
		Prosopis juliflora hybrid AZT
		AZT Thornless Hybrid Mesquite
		Prosopis velutina
		Native Mesquite

SHRUBS:	BOTANICAL COMMON	SHRUBS:	BOTANICAL COMMON
	Ambrosia deltoidea		Justicia californica
	Glandularia rigida		Viguiera deltoidea
	Sandpiper Verbena		Goldeneye
	Hyptis emoryi		Ziziphia obtusiloba
	Desert Lavender		Lotebush

ACCENTS:	BOTANICAL COMMON	ACCENTS:	BOTANICAL COMMON
	Ephedra viridis		
	Mormon Tea		

BOULDERS:	SYMBOL	BOULDERS:	SYMBOL
	A: Small Boulder		C: Large Boulder
	B: Medium Boulder		

TREES - ALL TREES SHALL BE TWENTY-FOUR (24) INCH BOX SIZE OR LARGER.
 SHRUBS - SHALL BE A MINIMUM OF ONE (1) GALLON SIZE WITH FIFTY (50%) PERCENT OF THE REQUIRED NUMBER BEING FIVE (5) GALLON IN SIZE.

- NOTES:**
- PROPERTY OWNER SHALL PROPERLY MAINTAIN ALL LANDSCAPE MATERIALS AND LANDSCAPE AREAS, INCLUDING THAT WITHIN THE PUBLIC RIGHT-OF-WAY ADJACENT TO THE DEVELOPMENT, IN ACCORDANCE WITH THE APPROVED LANDSCAPE PLAN.
 - REPLACEMENT OF DEAD TREES WITHIN THE SITE AND ON ARTERIAL COLLECTORS AND LOCAL STREETS SHALL BE BY THE INDIVIDUAL PROPERTY OWNER AND SHALL BE COMPLETED WITHIN THREE (3) MONTHS FROM THE DATE THAT THE PROPERTY OWNER IS NOTIFIED BY THE CITY.

ARCHITEKTON

404 S. Farmer Ave., Suite 101
 Tempe, AZ 85281
 T 480.894.4327
 F 480.894.4339
 www.architekton.com

MULTI-GENERATIONAL CENTER AND
 AQUATICS FACILITY


City of Maricopa

No.	Description	Date

90% Design Development
 07/25/12

Landscape Plan
LA-101



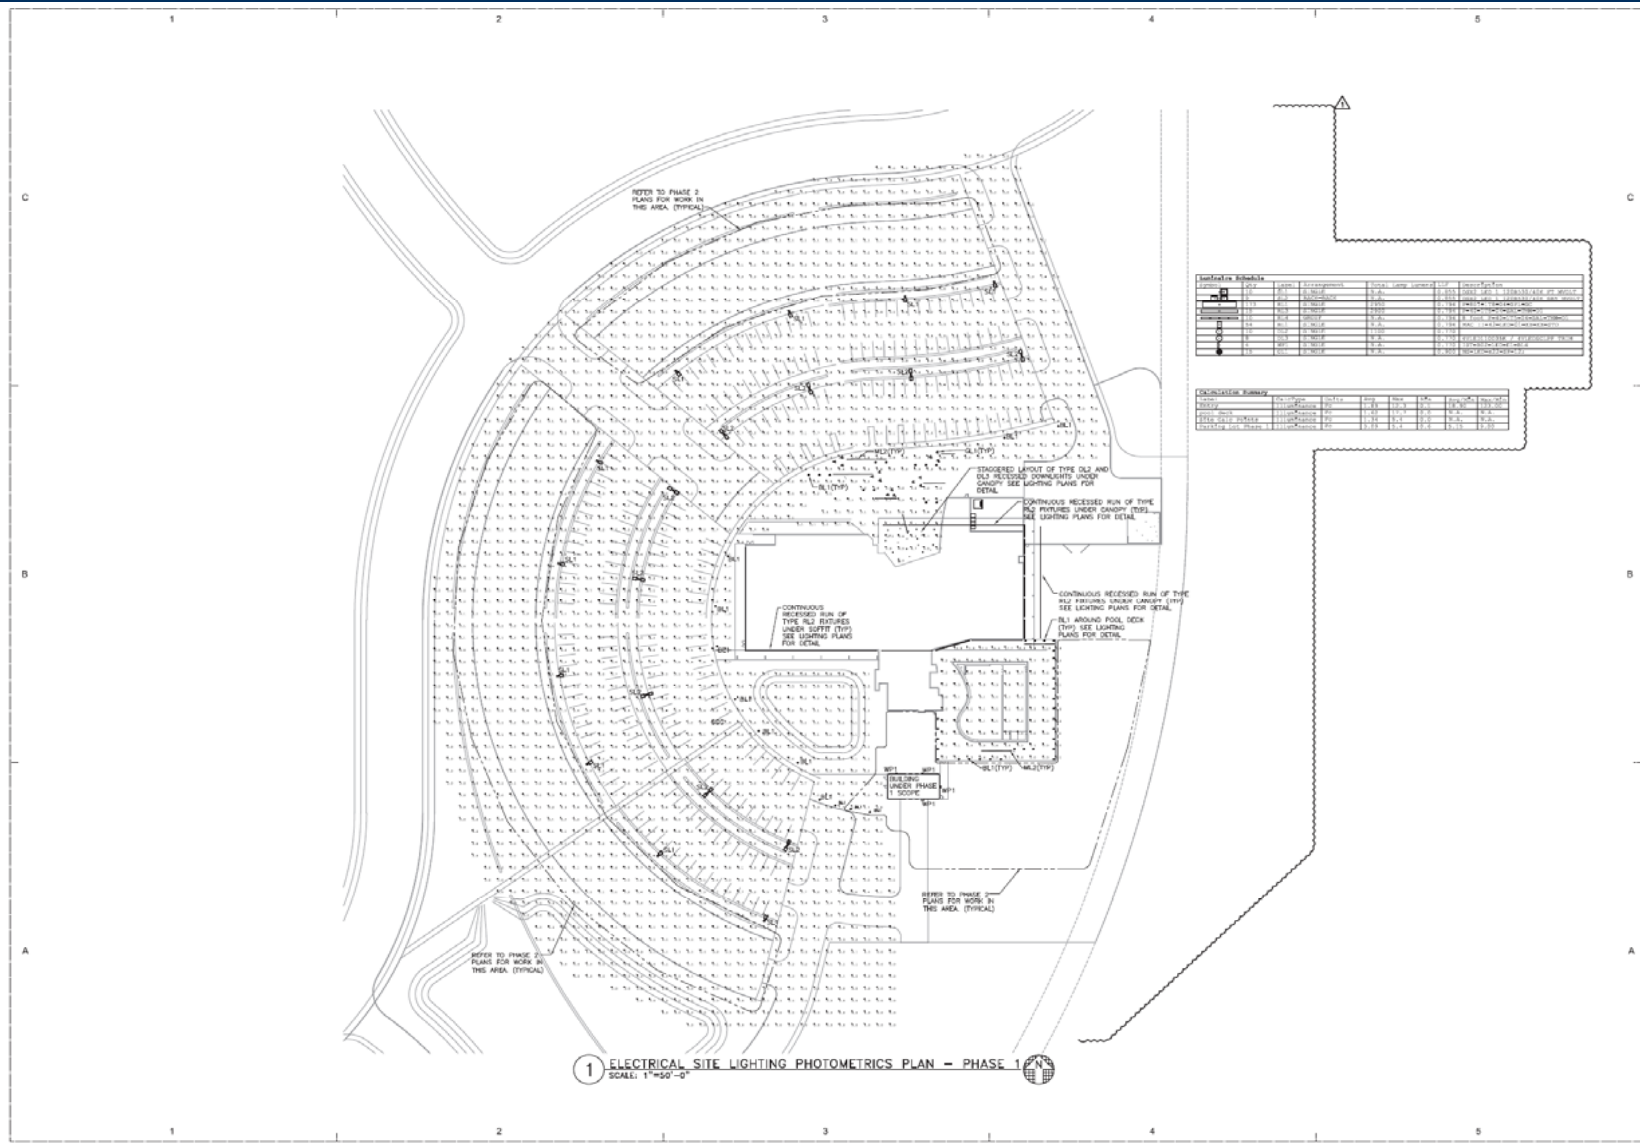

1 ELECTRICAL SITE LIGHTING PHOTOMETRICS PLAN - PHASE 1
SCALE: 1"=50'-0"



ARCHITTEKTON


454 S. Farmer Ave., Suite 101
Tempe, AZ 85281
T: 480.848.4537
F: 480.848.4538
© 2012 HENDERSON ENGINEERS
ALL RIGHTS RESERVED

MULTI-GENERATIONAL CENTER AND
AQUATICS FACILITY

Rev	Description	Date
1	COMMENTS	08/01/12

PERMIT SET
07/27/2012
ELECTRICAL SITE
LIGHTING
PHOTOMETRICS
PLAN - PHASE 1
ES-052A



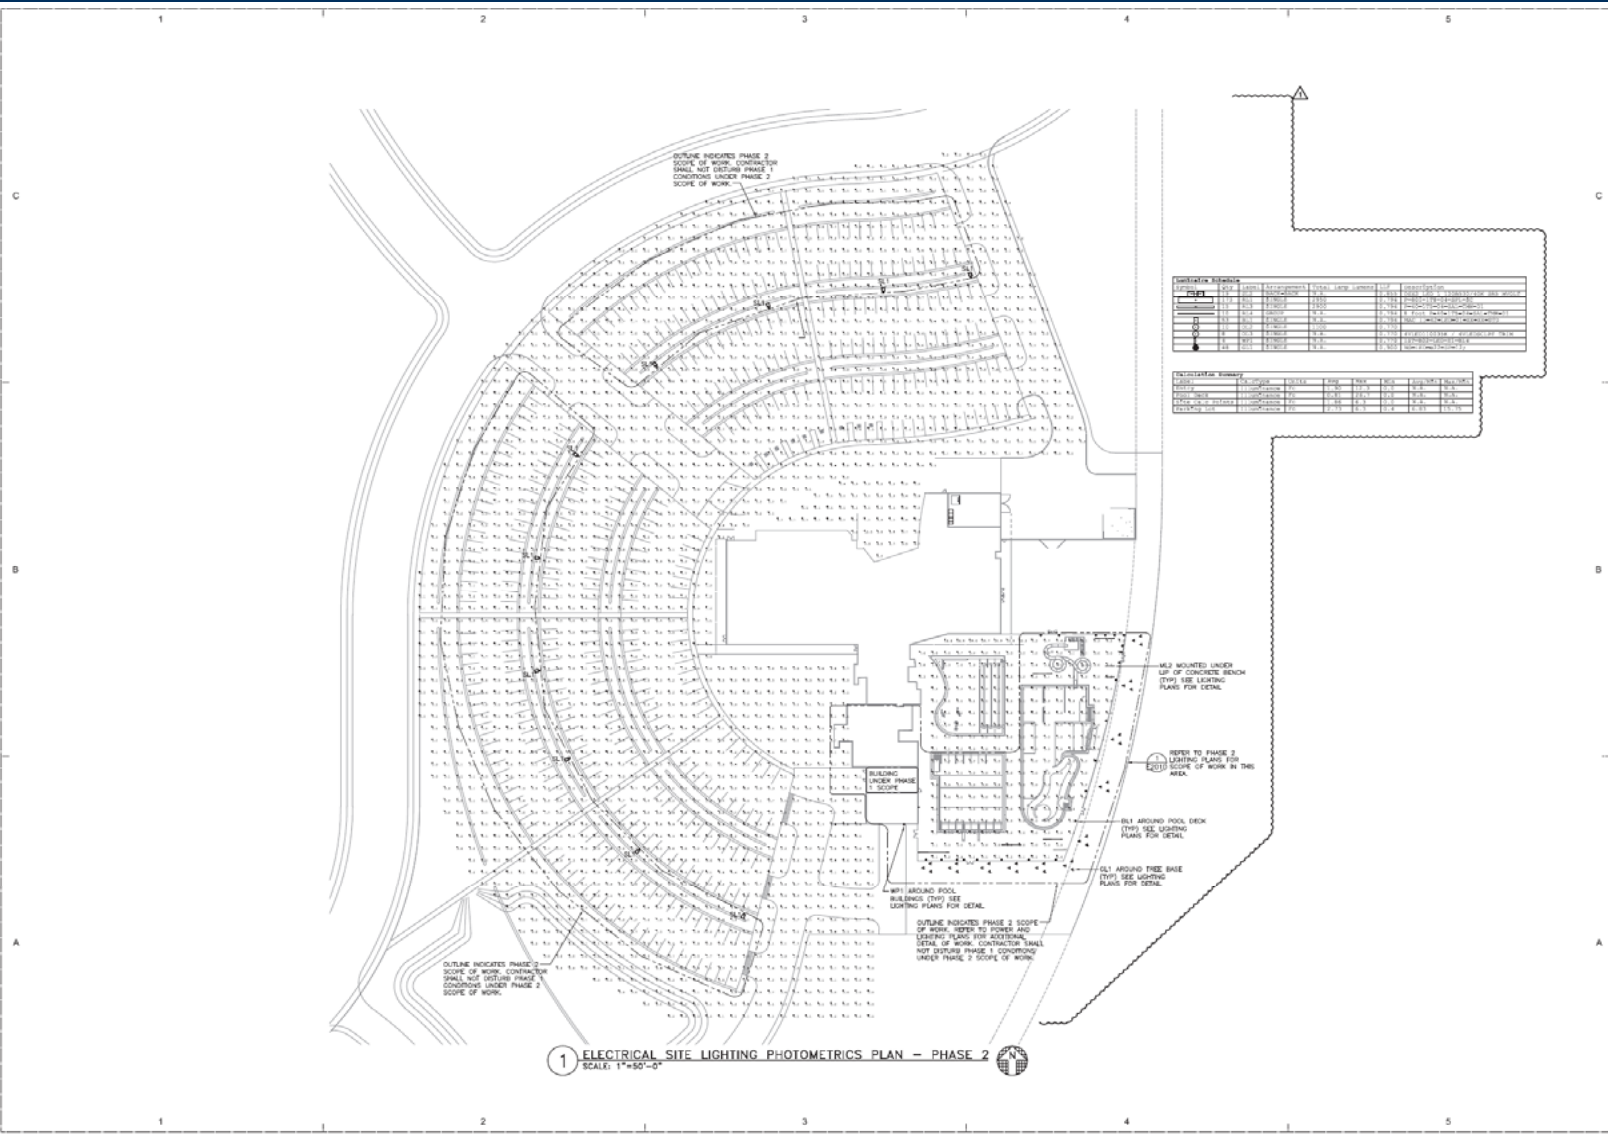

1 ELECTRICAL SITE LIGHTING PHOTOMETRICS PLAN - PHASE 2
SCALE: 1"=50'-0"



ARCHITEKTON

404 S Farmer Ave., Suite 101
Tempe, AZ 85281
T: 480.844.4037
F: 480.844.4038
www.architekton.com

HENDERSON ENGINEERS
1000 W. McDowell Blvd., Suite 100
Tempe, AZ 85283
Tel: 480.966.4444 Fax: 480.966.4441
www.hendersoneng.com

MULTI-GENERATIONAL CENTER AND AQUATICS FACILITY
City of Maricopa

No.	Description	Date
1	Issue	07/27/2012
2	Comments	
3	Comments	
4	Comments	

PERMIT SET
07/27/2012
ELECTRICAL SITE
LIGHTING
PHOTOMETRICS
PLANS-PHASE 2
ES-052B






4 PRESENTATION ELEVATION_WEST
1/8" = 1'-0"



3 PRESENTATION ELEVATION_SOUTH
1/8" = 1'-0"



2 PRESENTATION ELEVATION_NORTH
1/8" = 1'-0"

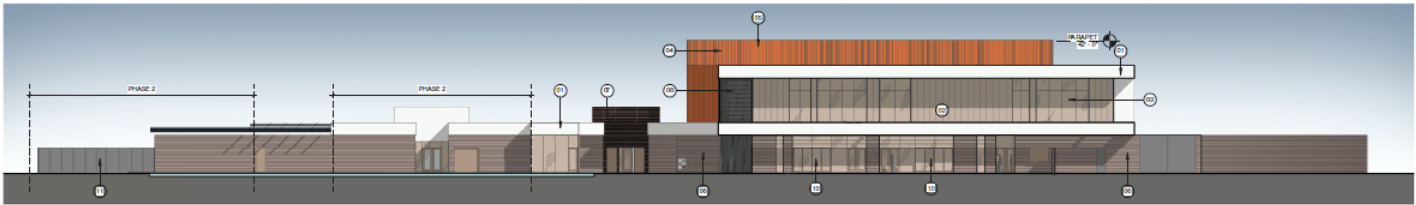

1 PRESENTATION ELEVATION_EAST
1/8" = 1'-0"

- SHEET NOTES, ELEVATION
- 01. WATER MANAGED EPS SYSTEM ON SIP OR TENSOR GYP BD SHEATHING ON 1/2" METAL STUDS @ 16" O.C.
 - 02. TRIPLE CLIP POLYCARBONATE ON METAL STUDS
 - 03. ALUMINUM WINDOW SYSTEM ANODIZED MEDIUM BRONZE FRAME
 - 04. METAL WALL PANEL, RIBBED
 - 05. METAL WALL PANEL, SMOOTH
 - 06. PATTERN OF 4" & 8" TALL TRAVERTINE GROUND FACE CMU
 - 07. TRUSCOAD TIES RIPPED, PLANED, & SEALED
 - 08. 2" FINISH
 - 09. SLIDING GLASS DOORS
 - 10. POOL FENCE
 - 11. ILLUMINATED BUILDING SIGNAGE
 - 12. ILLUMINATED BUILDING SIGNAGE
 - 13. ILLUMINATED BUILDING SIGNAGE
 - 14. STEEL SIGN WITH CONCRETE 18M TRENDS & STEEL RAIL

ARCHITEKTON

454 S. Farmer Ave., Suite 103
Tempe, AZ, 85281
T: 480.964.4027
F: 480.964.4028
www.architekton.com

11140
703120120120127 PM - Proj Data
MULTI-GENERATIONAL CENTER AND
AQUATICS FACILITY
City of Maricopa

No.	Description	Date

Permit Set
07/27/12

Presentation
Elevations

P&Z_200







maricopa-az.gov

