



Statistics						
Description	Symbol	Avg	Max	Min	Max/Min	Avg/Min
EAST PEDESTRIAN GATE		4.3 fc	4.3 fc	4.3 fc	1.0:1	1.0:1
PROPERTY LINE - FC @ GRADE		0.1 fc	0.9 fc	0.0 fc	N/A	N/A
SITE - FC @ GRADE		2.3 fc	10.7 fc	0.1 fc	107.0:1	23.0:1
DRIVE AND PARKING		2.9 fc	10.1 fc	0.2 fc	50.5:1	14.5:1

Schedule								
Symbol	Label	Quantity	Manufacturer	Catalog Number	Description	Lamp	Filename	Lumens Per Lamp
	SA	6	Visionaire Lighting	(2) ODN-1-L TSW 48LC 3 3K UNV UAM BZ (CAP/SHADE) / VA110 / DCB12 / RSS 11.5' W/2.5' BASE	TWIN-HEAD TYPE 5	LED - 3000K	ODN-1-L_TSW_48LC_3_3K.IE S	7102
	SB	59	Visionaire Lighting	ODN-1-L T3 48LC 3 3K UNV UAM BZ (CAP/SHADE) / VA110 / DCB12 / RSS 11.5' W/2.5' BASE	TYPE 3	LED - 3000K	ODN-1-L_T3_48LC_3_3K.IES	6978
	SC	23	Visionaire Lighting	ODN-1-L TSW 16LC 7 3K UNV UAM BZ (CAP/SHADE) / VA110 / DCB12 / RSS MOUNTED @ 12'-0" AFG	TYPE 5	LED - 3000K	ODN-1-L_TSW_16LC_7_3K.IE S	4216
	SD	56	Visionaire Lighting	EDS-1A COG 20LC 7 3K UNV AB BZ	ENDURASCAPE BOLLARD	LED - 3000K	EDS-1A_COG_20LC_7_3K.IES	1817
	SF	1	Visionaire Lighting	ODN-1-L T4 16LC 7 3K UNV UAM BZ (CAP/SHADE) / VA110 / DCB12 / RSS MOUNTED @ 12'-0" AFG	TYPE 4	LED - 3000K	ODN-1-L_T4_16LC_7_3K.IES	3881
	SH	37	Lithonia Lighting	WDGE2 LED P2 30K 80CRI T4M MVOLT DOBXD	WDGE2 LED WITH P2 - PERFORMANCE PACKAGE, 3000K, 80CRI, TYPE 4 MEDIUM OPTIC	LED - 3000K	WDGE2_LED_P2_30K_80CRI_T4M.ies	1922
	SL	12	DMF LIGHTING	DRDH N JO / DRD5S 4 R 07 9 30	4IN SURFACE MOUNTED DOWNLIGHT	LED - 3000K	DRD5S-4R-07930.ies	757
	SM	48	Brownlee Lighting	7110-15 BZ H08 30K	CAPSULE-RD DECORATIVE WALL MOUNT	LED - 3000K	7110-15-H08-35K.ies	688
								Light Loss Factor
								Wattage
								108
								54
								37
								45
								37
								18.9815
								8.37
								7.2149

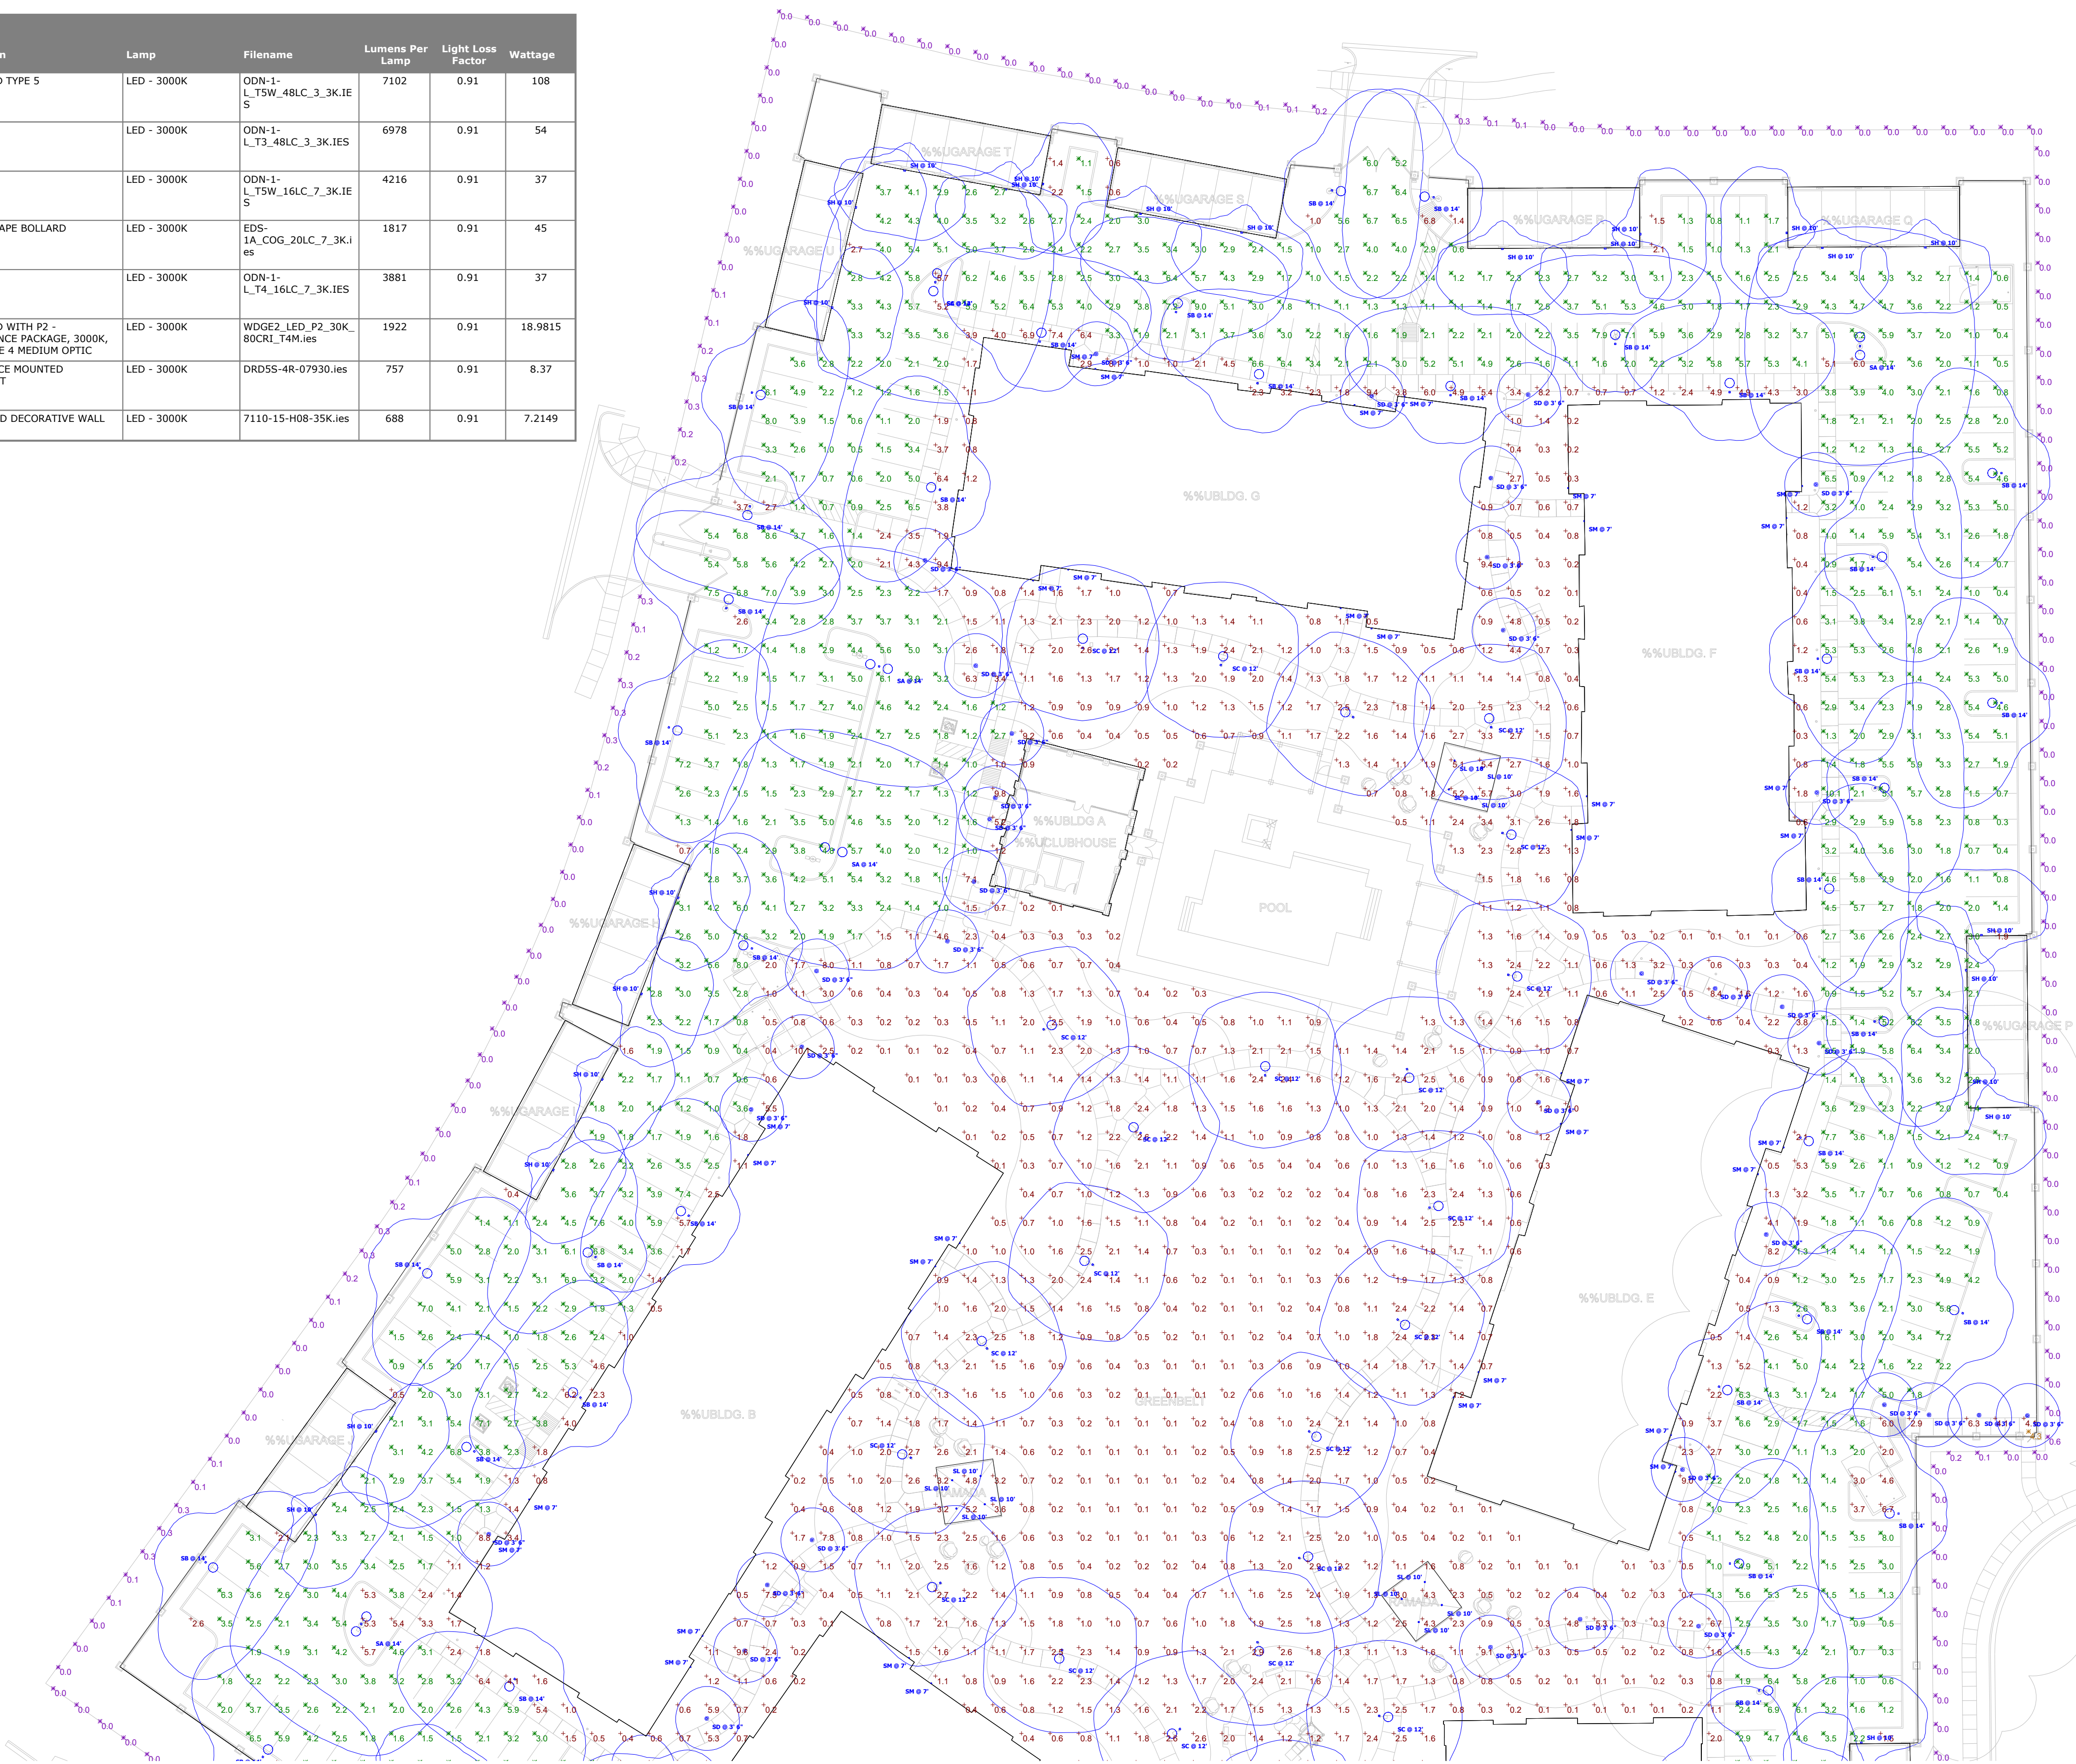

1 SITE PHOTOMETRIC PLAN

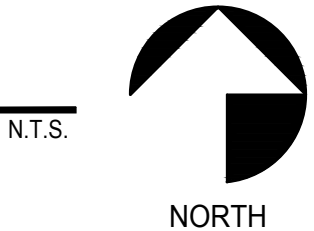

STEWART + REINDERSMA
ARCHITECTURE, PLLC

8145 E. Indian Bend Rd.
Scottsdale, Arizona 85250
480.515.5123
www.sra360.com

architect:

consultant:

contact:

CONSTRUCTION SOLUTIONS COMPANY
2880 E. 14TH N
AMMON, ID 83401

CONTACT: ERIC WALL
T: (206) 371-4625

This drawing is an instrument of service and the property of Stewart + Reindersma Architecture, PLLC. It is to be used only for the project and location specified on the title block. No part of this drawing shall be reproduced, stored in a retrieval system, or transmitted in any form or by any means, electronic, mechanical, photocopying, recording, or by any information storage and retrieval system, without the prior written permission of Stewart + Reindersma Architecture, PLLC.

project:

VILLAS AT THE GIN
20405 NORTH ESTRELLA PARKWAY
MARICOPA, ARIZONA 85139

date:

02/13/23

issued for:

DRP REVIEW

revision no.:

date:

1	DRP CITY COMMENTS	07/05/22
2	DRP CITY COMMENTS	11/14/22
3		
4		

job no.:


21-178

sheet title:

SITE PHOTOMETRIC PLAN


sheet no.:

PH1

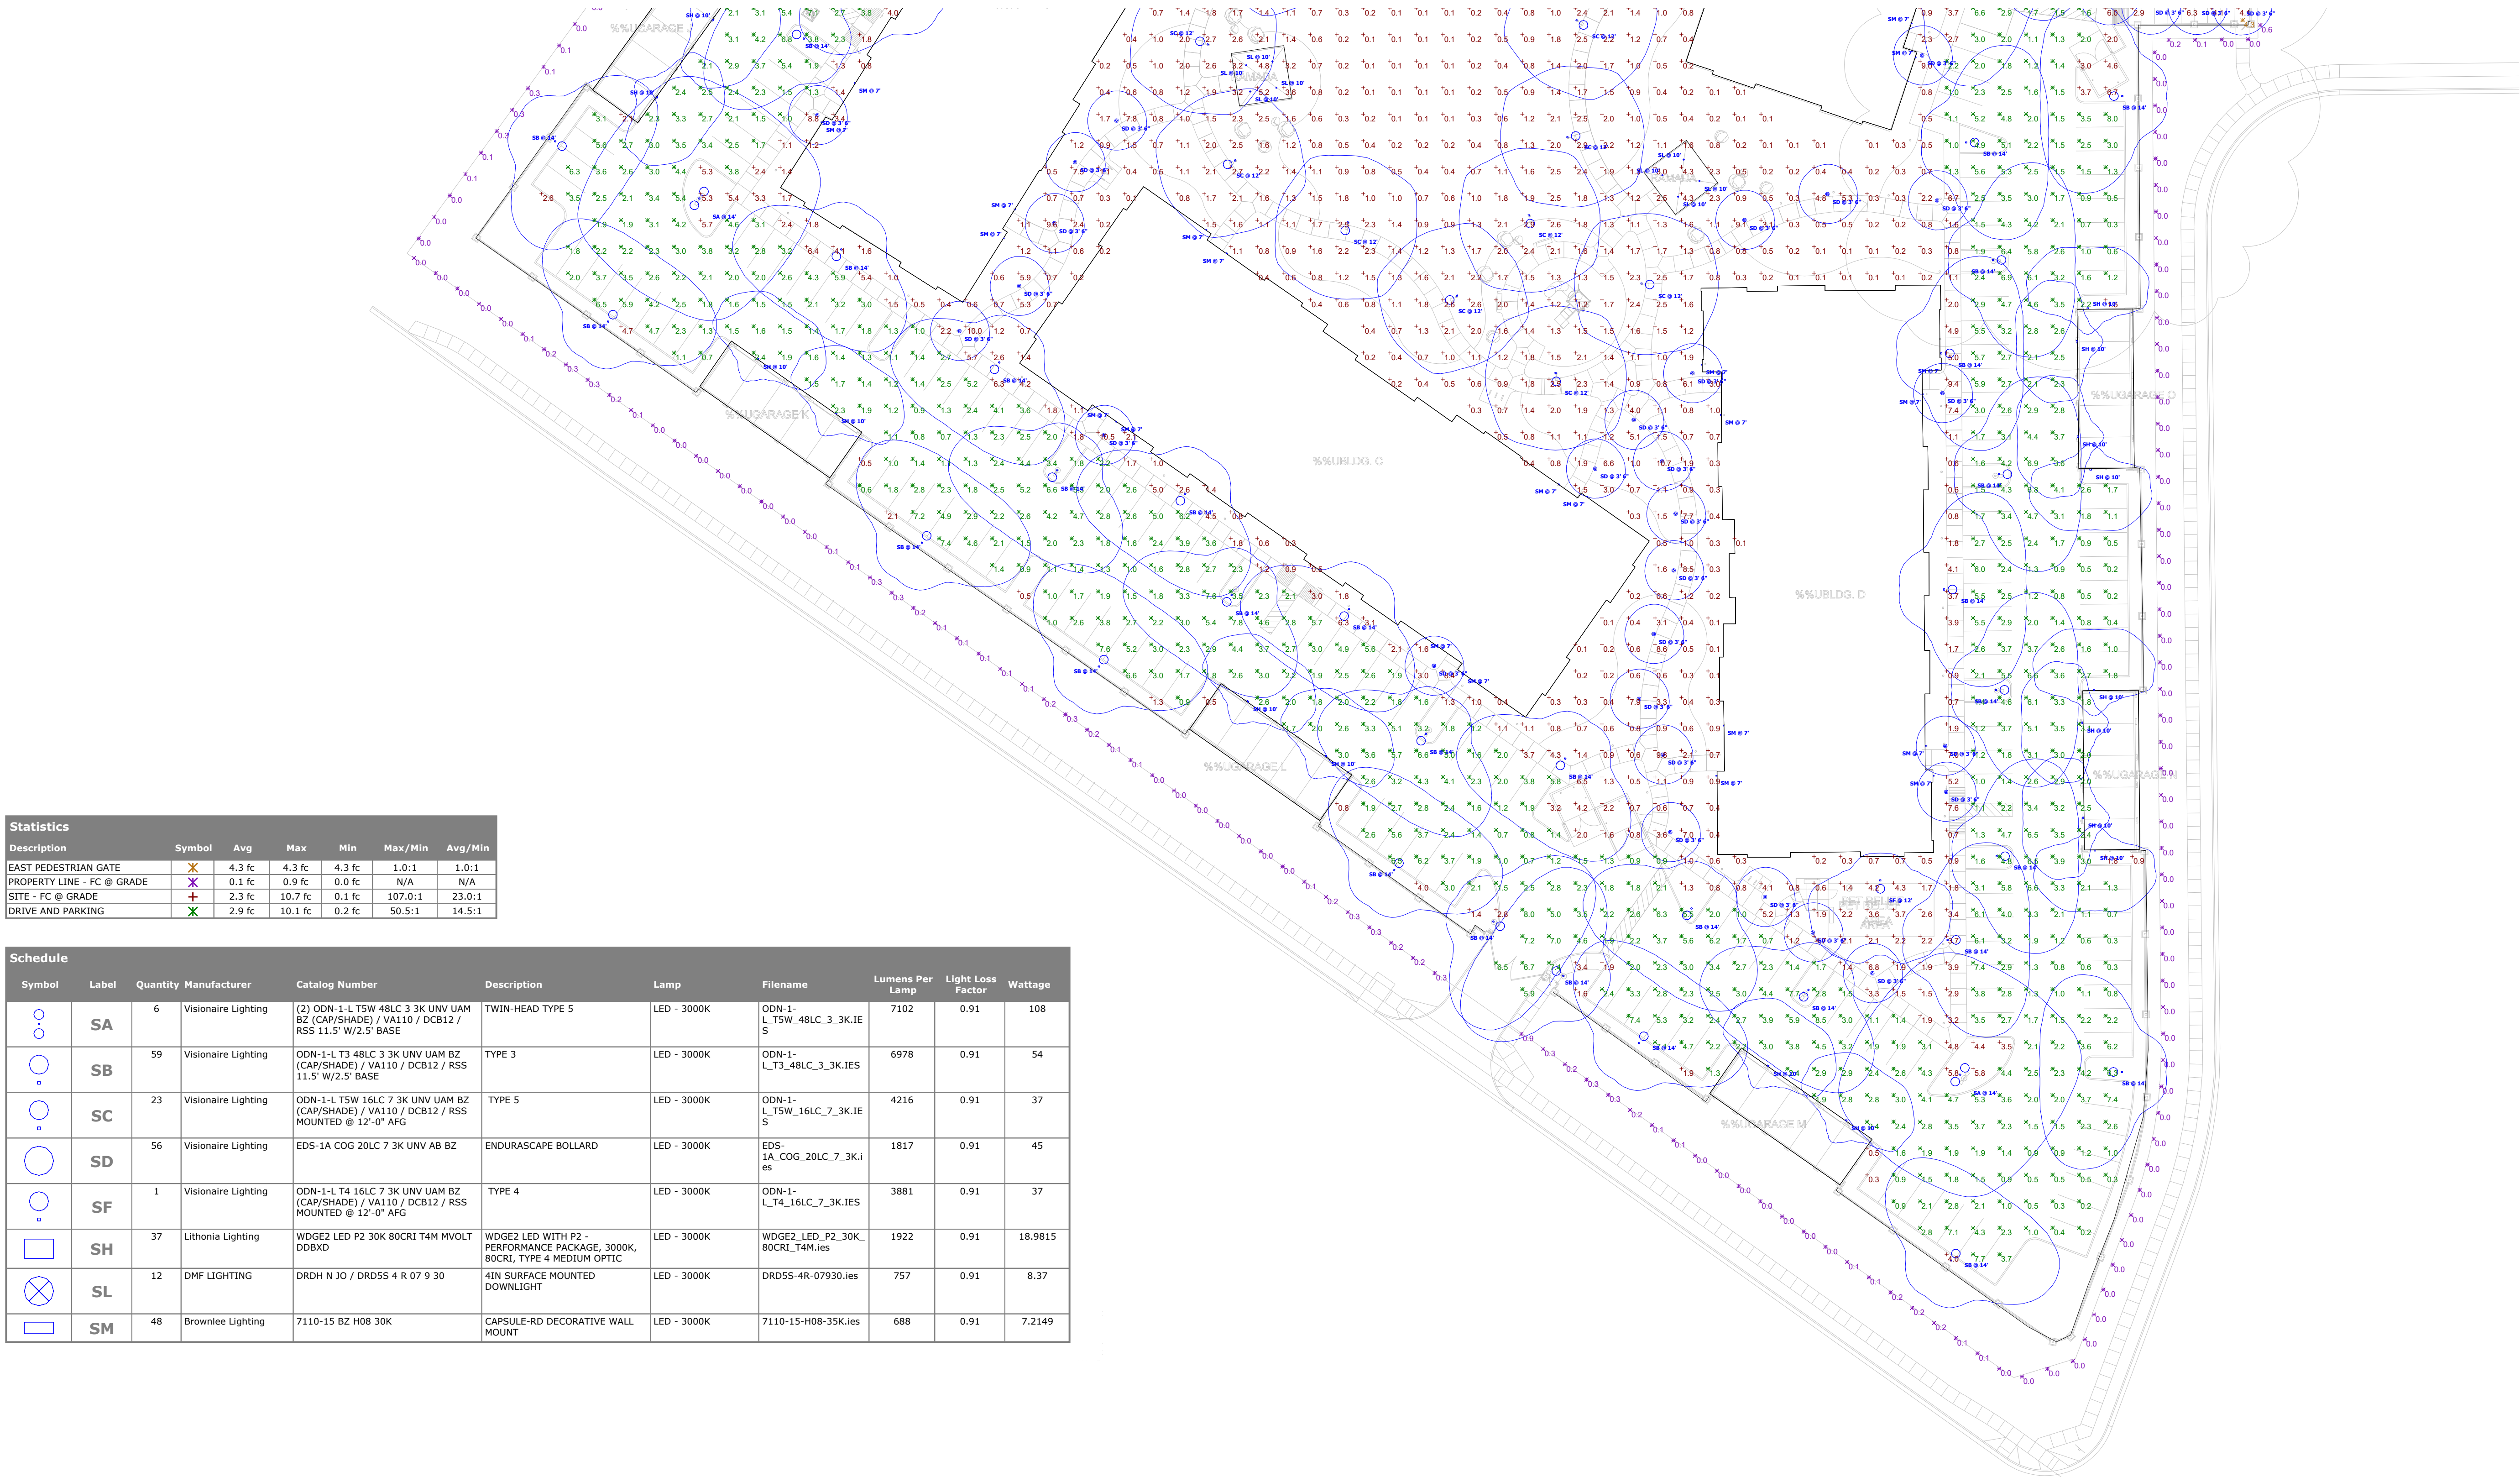


1 SITE PHOTOMETRIC PLAN

N.T.S.

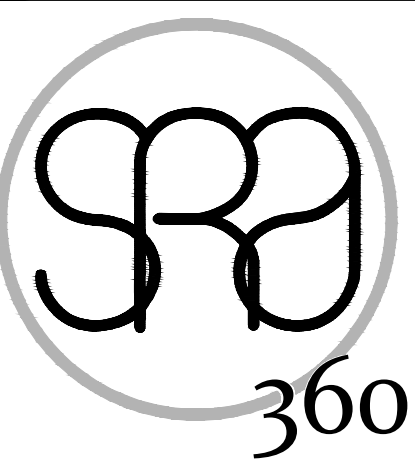

STEWART + REINDERSMA
ARCHITECTURE, PLLC
8145 E. Indian Bend Rd.
Scottsdale, Arizona 85250
480.515.5123
www.sra360.com

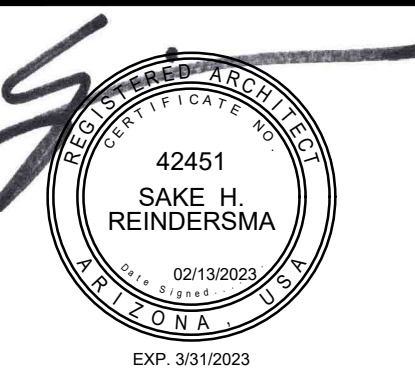

consultant:

contact:
CONSTRUCTION SOLUTIONS COMPANY
2880 E. 14TH N
AMMON, ID 83401
CONTACT: ERIC WALL
T: (208) 371-4625
This drawing is an instrument of service and the property of Stewart + Reindersma Architecture, PLLC, and shall remain their property. The use of this drawing shall be limited to the project and site identified herein. No reproduction or distribution without the written consent of Stewart + Reindersma Architecture, PLLC is permitted and constitutes a breach of the professional seal of the architect.



project:

VILLARS AT THE GIN
20405 NORTH ESTRELLA PARKWAY
MARIKOPA, ARIZONA 85139

date: 02/13/23
issued for: DRP REVIEW
revision no.: date:
1 DRP CITY COMMENTS 07/05/22
2 DRP CITY COMMENTS 11/14/22
3
4
job no.: 21-178

sheet title:
SITE PHOTOMETRIC PLAN

sheet no.:
PH2