




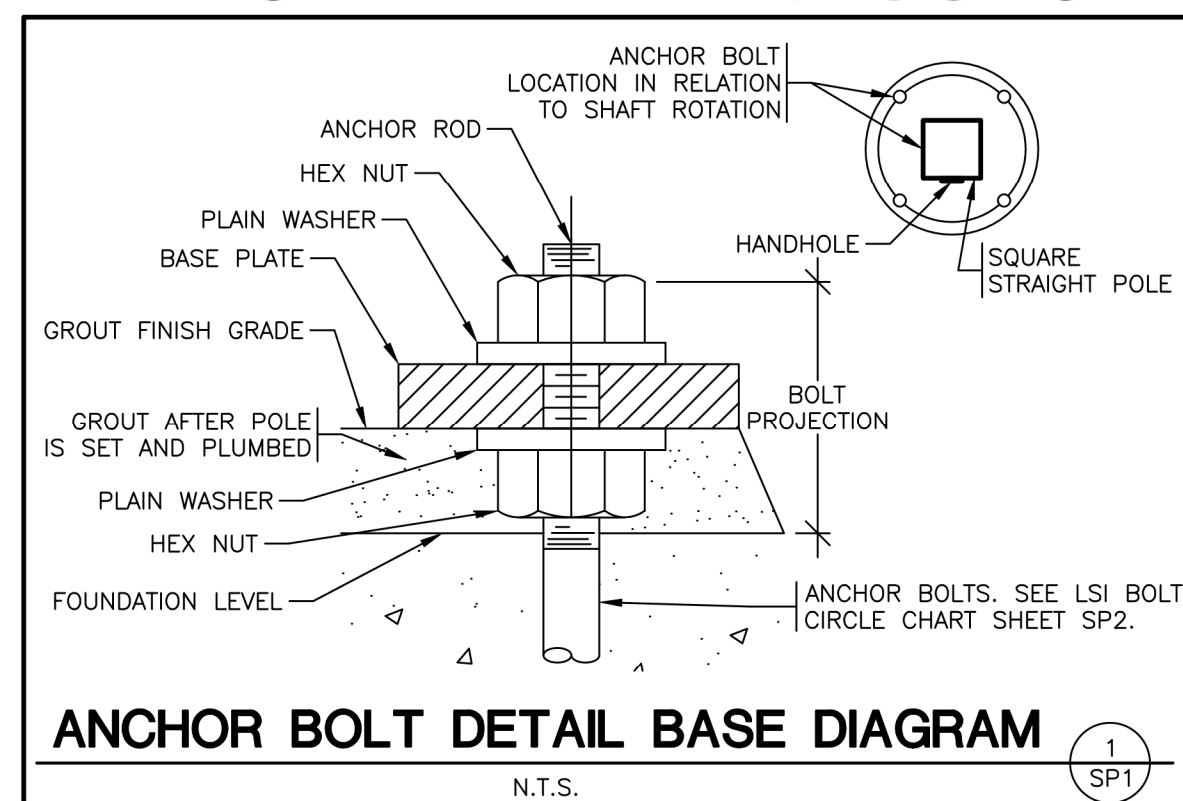

ertm
engineering consultants
3333 E. Battelle Road, Ste. 1000, Springfield, MO 65804
rtmassociates.com | 417.881.0020

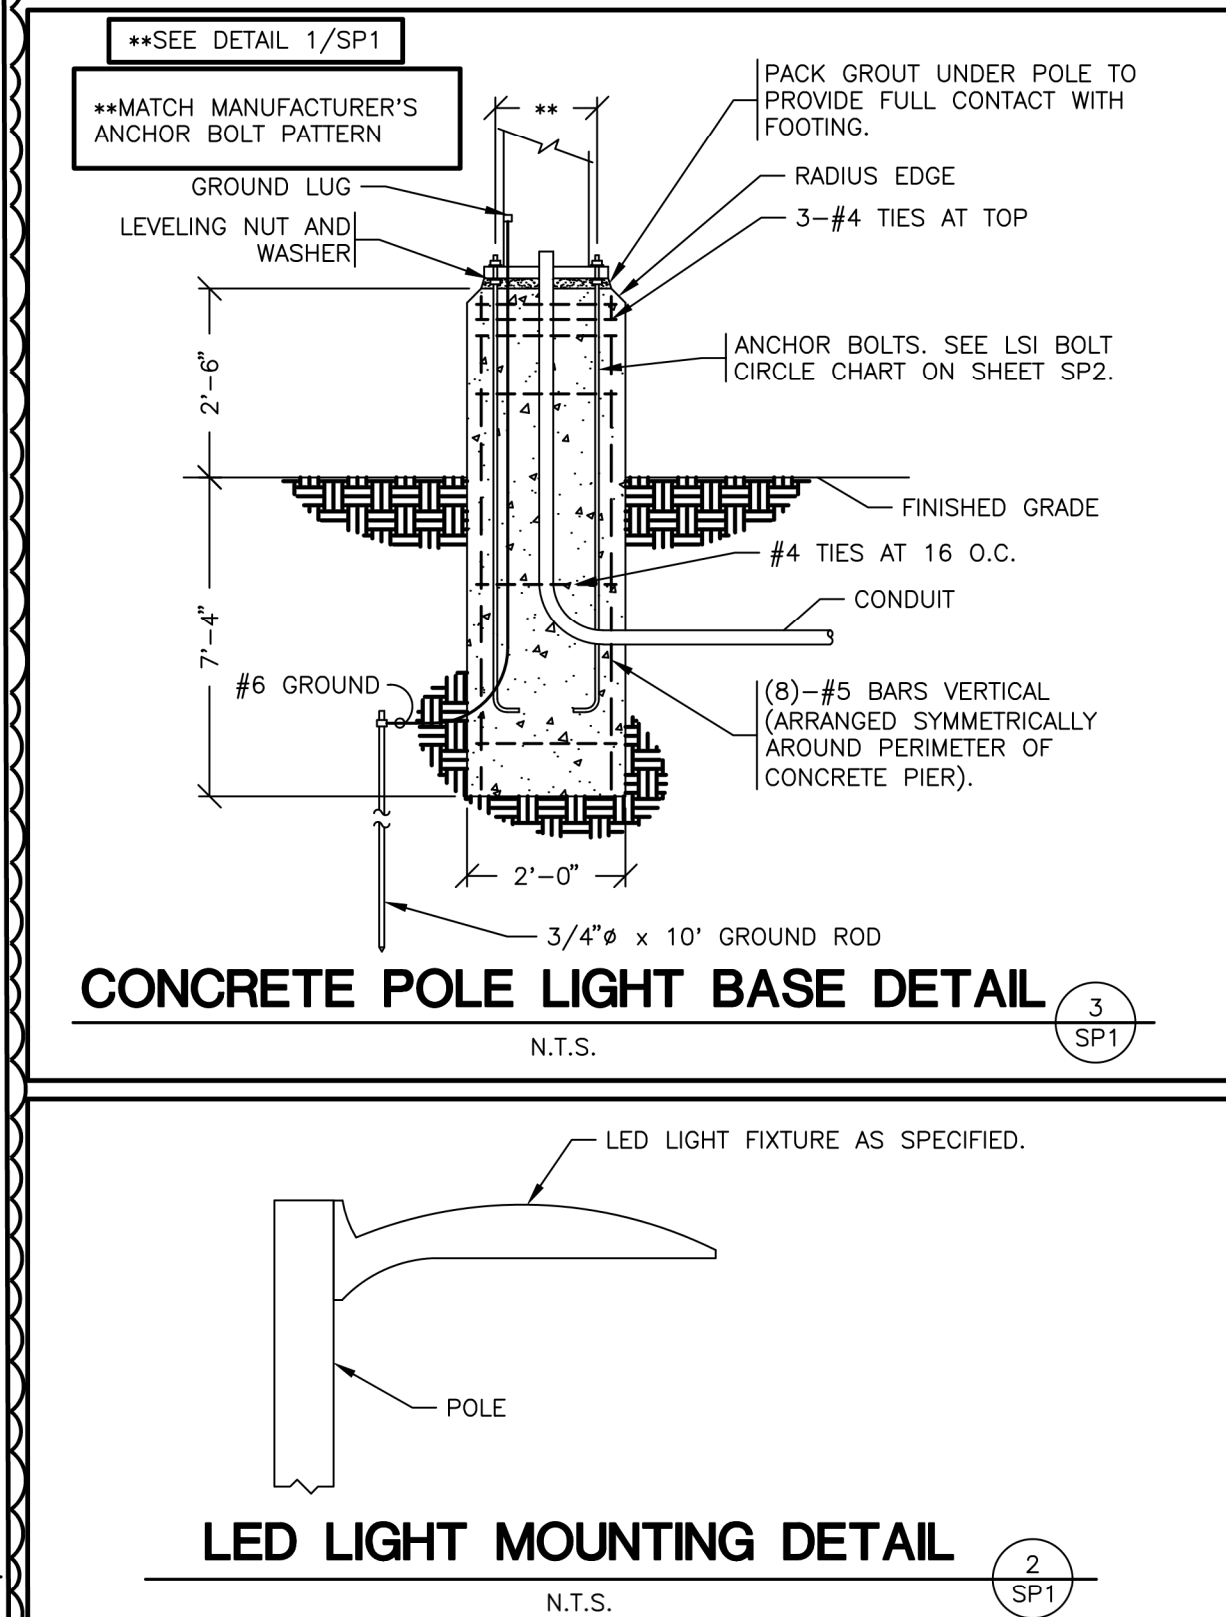

 O'Reilly CORPORATE OFFICES 233 SOUTH PATTERSON SPRINGFIELD, MISSOURI 65902 (417) 862-2674 TELEPHONE		AUTO PARTS
PROJECT: NEW O'REILLY AUTO PARTS STORE 41910 W. MARICOPA-CASA GRANDE HWY MARICOPA, AZ #2		
SITE PHOTOMETRIC PLAN		
1730 East Sunshine, Suite 417 Springfield, Missouri 65804 417.862.0558 Fax: 417.862.3265 e-mail: architect@esterlyschneider.com ESTERLY & SCHNEIDER ASSOCIATES, INC. AIA architects & planners		
Professional Engineer CERTIFICATE NO. 68861 EXPIRATION DATE APR 2004 U.S. Jon Eckhardt 1730 East Sunshine, Suite 417 Springfield, Missouri 65804 417.862.0558 Fax: 417.862.3265 e-mail: architect@esterlyschneider.com		

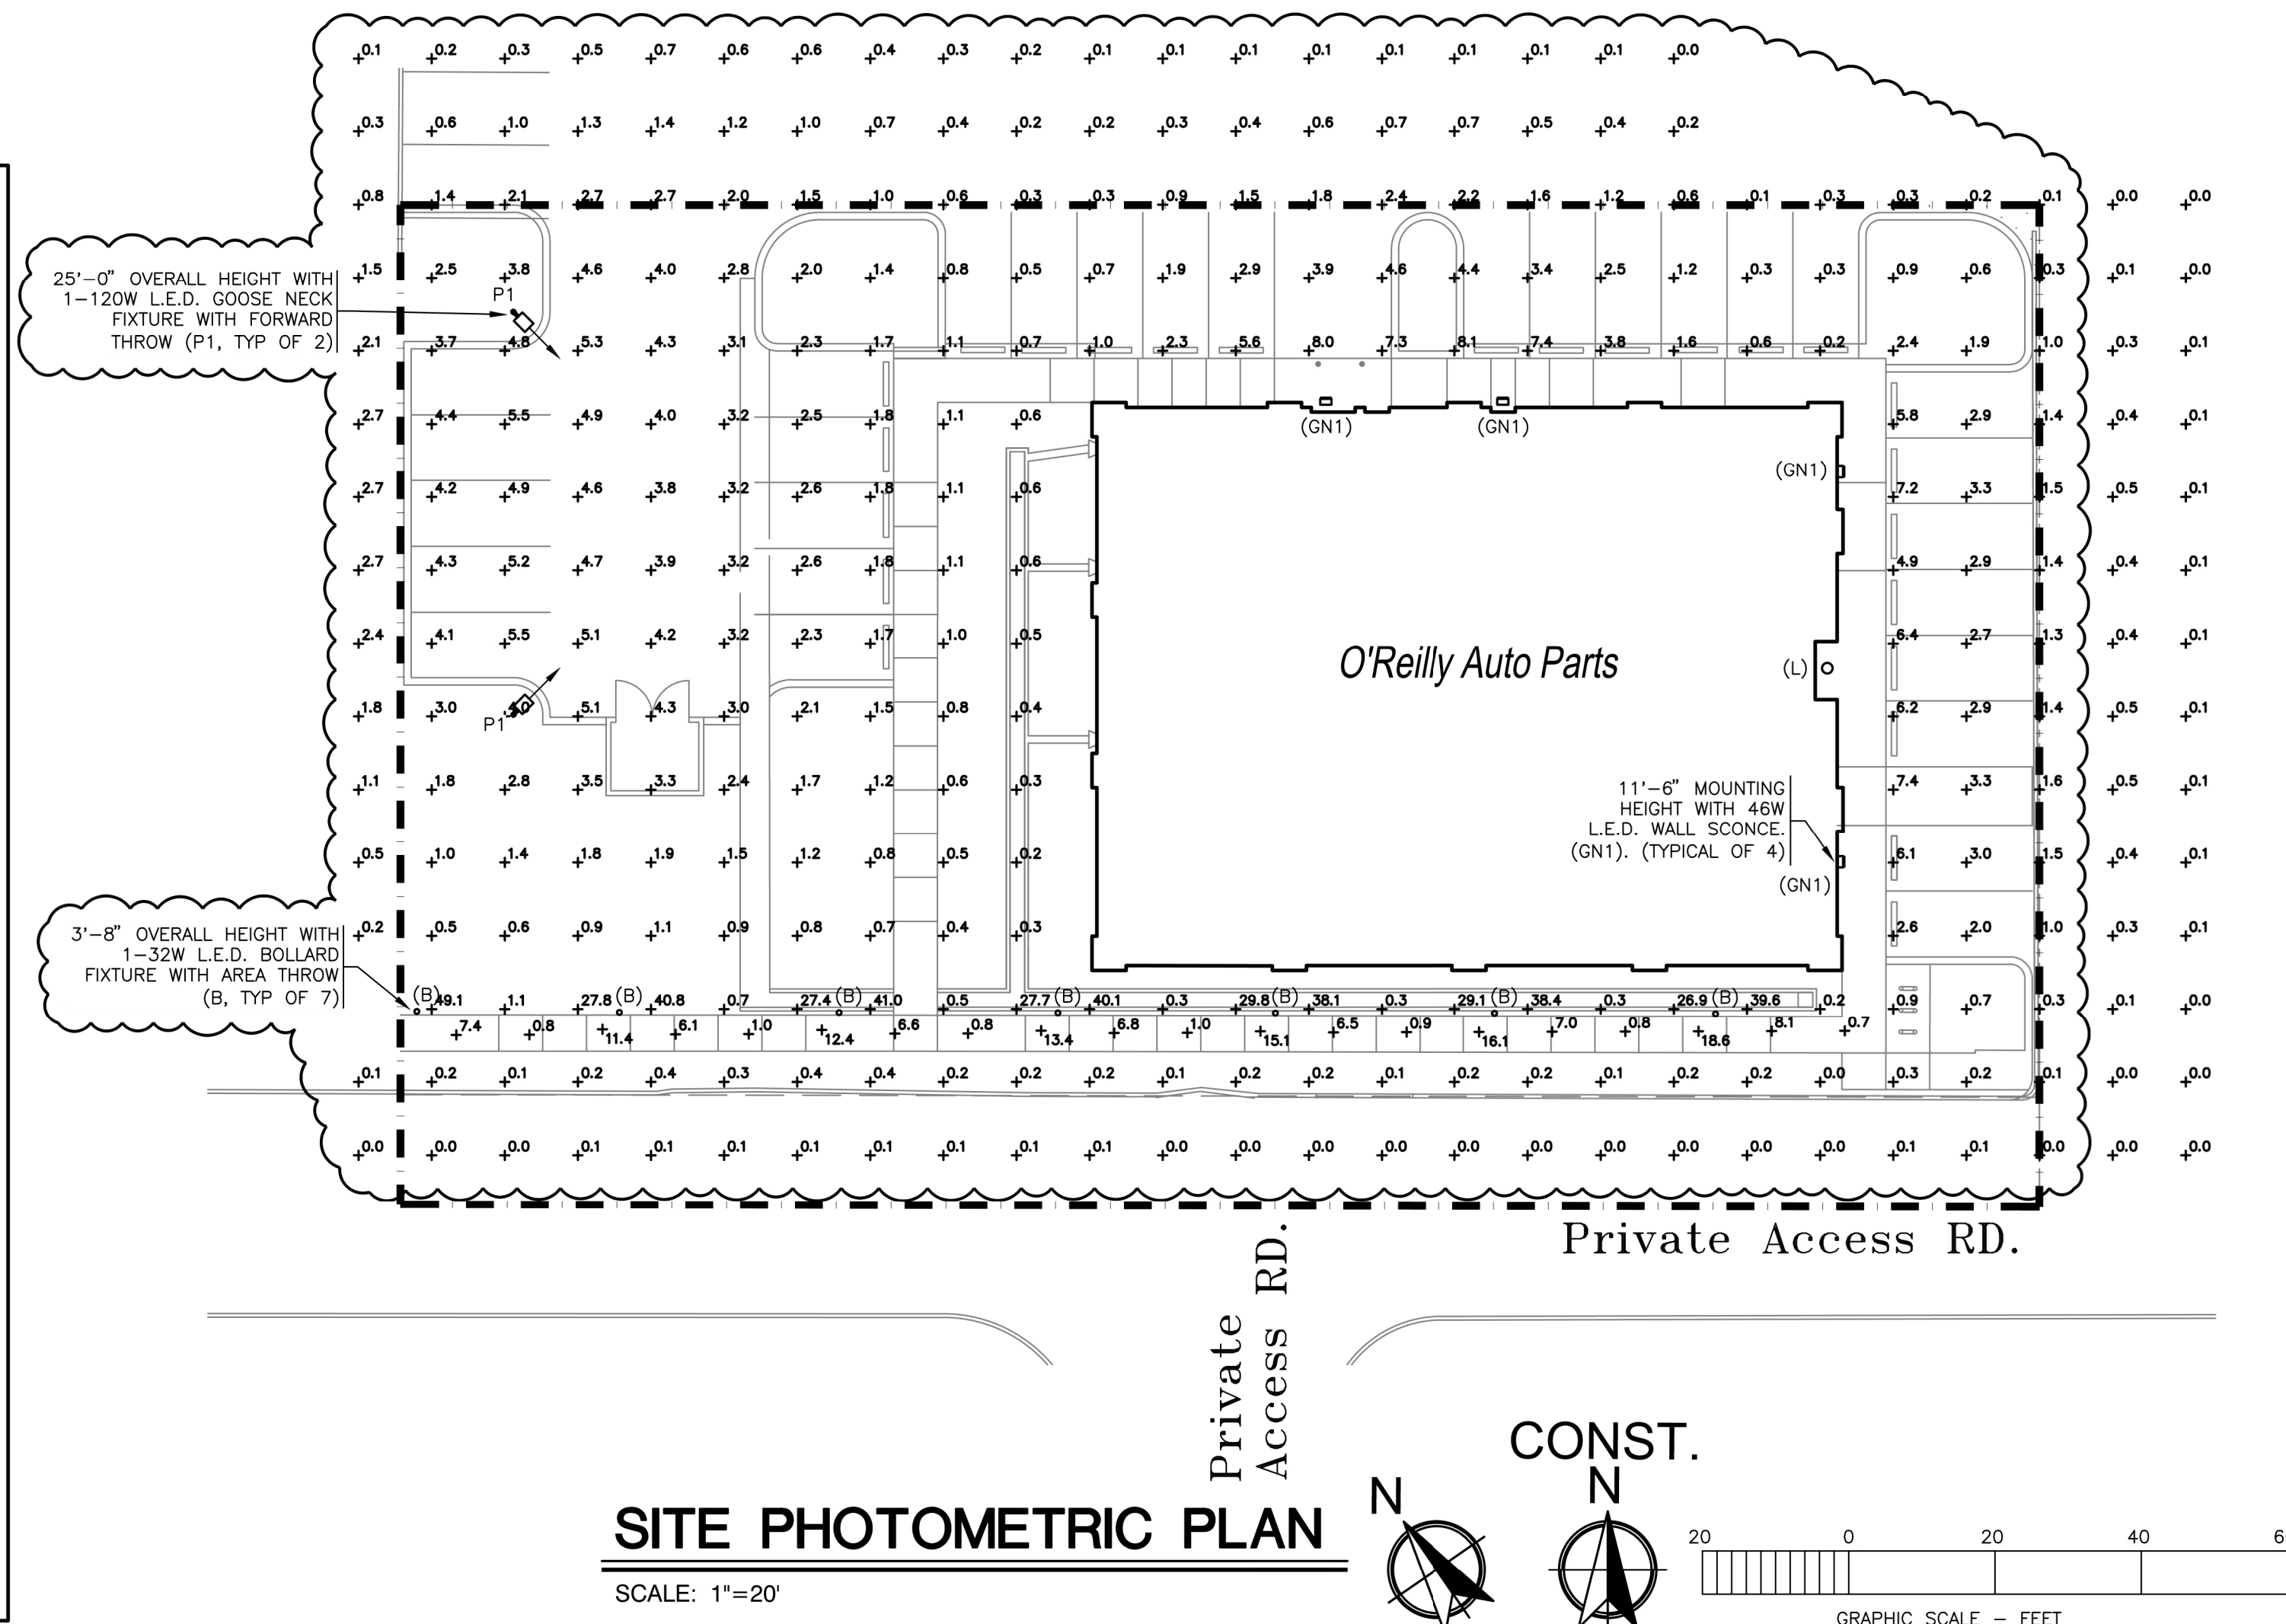